

**WASTE EXCAVATION LEGEND**


- SOIL WITH WASTE REMOVAL (<10")
- SOIL WITH WASTE REMOVAL (10"-20")
- SOIL WITH WASTE REMOVAL (21"-30")
- RELOCATED SOIL WITH WASTE:
- SECTION CUT
- EXISTING CONTOUR: 1'-0" INTERVAL TYP.
- PROPOSED CONTOUR FOR SOIL WITH WASTE MOUND: 1'-0" INTERVAL TYP.
- PROPOSED SPOT ELEVATION (EXISTING SPOT ELEVATIONS ARE SCREENED ON PLAN)
- DIRECTION AND PERCENT SLOPE OF SHEET DRAINAGE
- GRADE BREAK
- FLUSH CONDITION
- CONTROL POINT
- HP HIGH POINT
- TC TOP OF CURB
- BC BOTTOM OF CURB
- TW TOP OF WALL
- BW BOTTOM OF WALL
- TR TOP OF RAMP
- BR BOTTOM OF RAMP
- RIM RIM ELEVATION OF DRAIN INLET, SEE WALL AND DRAINAGE PLAN
- VC VERTICAL CURVE PER CHP HIGHWAY DESIGN MANUAL SECTION 200-24
- BVC BEGINNING OF VERTICAL CURVE
- EVC END OF VERTICAL CURVE
- GB GRADE BREAK

Callander Associates  
Landscape Architecture  
12150 Tributary Point Drive  
Gold River CA 95670  
T 916.985.4366  
CALA Project No. 17058A

REVISIONS			
NO.	DESCRIPTION	DATE	BY

BENCH MARK	
ELEV.	DESCRIPTION:

DRAWN BY: RH/OP DATE 4/11/25  
 DESIGNED BY: BS DATE 4/11/25  
 CHECKED BY: MR DATE 4/11/25

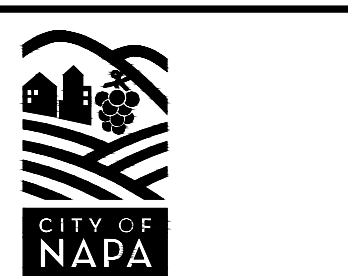


**UTILITIES DEPARTMENT**




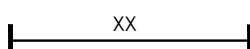
**HIDDEN GLEN DUMP REMEDIATION  
WASTE EXCAVATION PLAN:  
ALL WASTE**

SCALE	DATE: APRIL 11, 2025
HORIZ. _____	CAD FILE: A17058_WE.dwg
VERT. _____	DRAWING NO. 4.0
<b>FIGURE 3</b>	



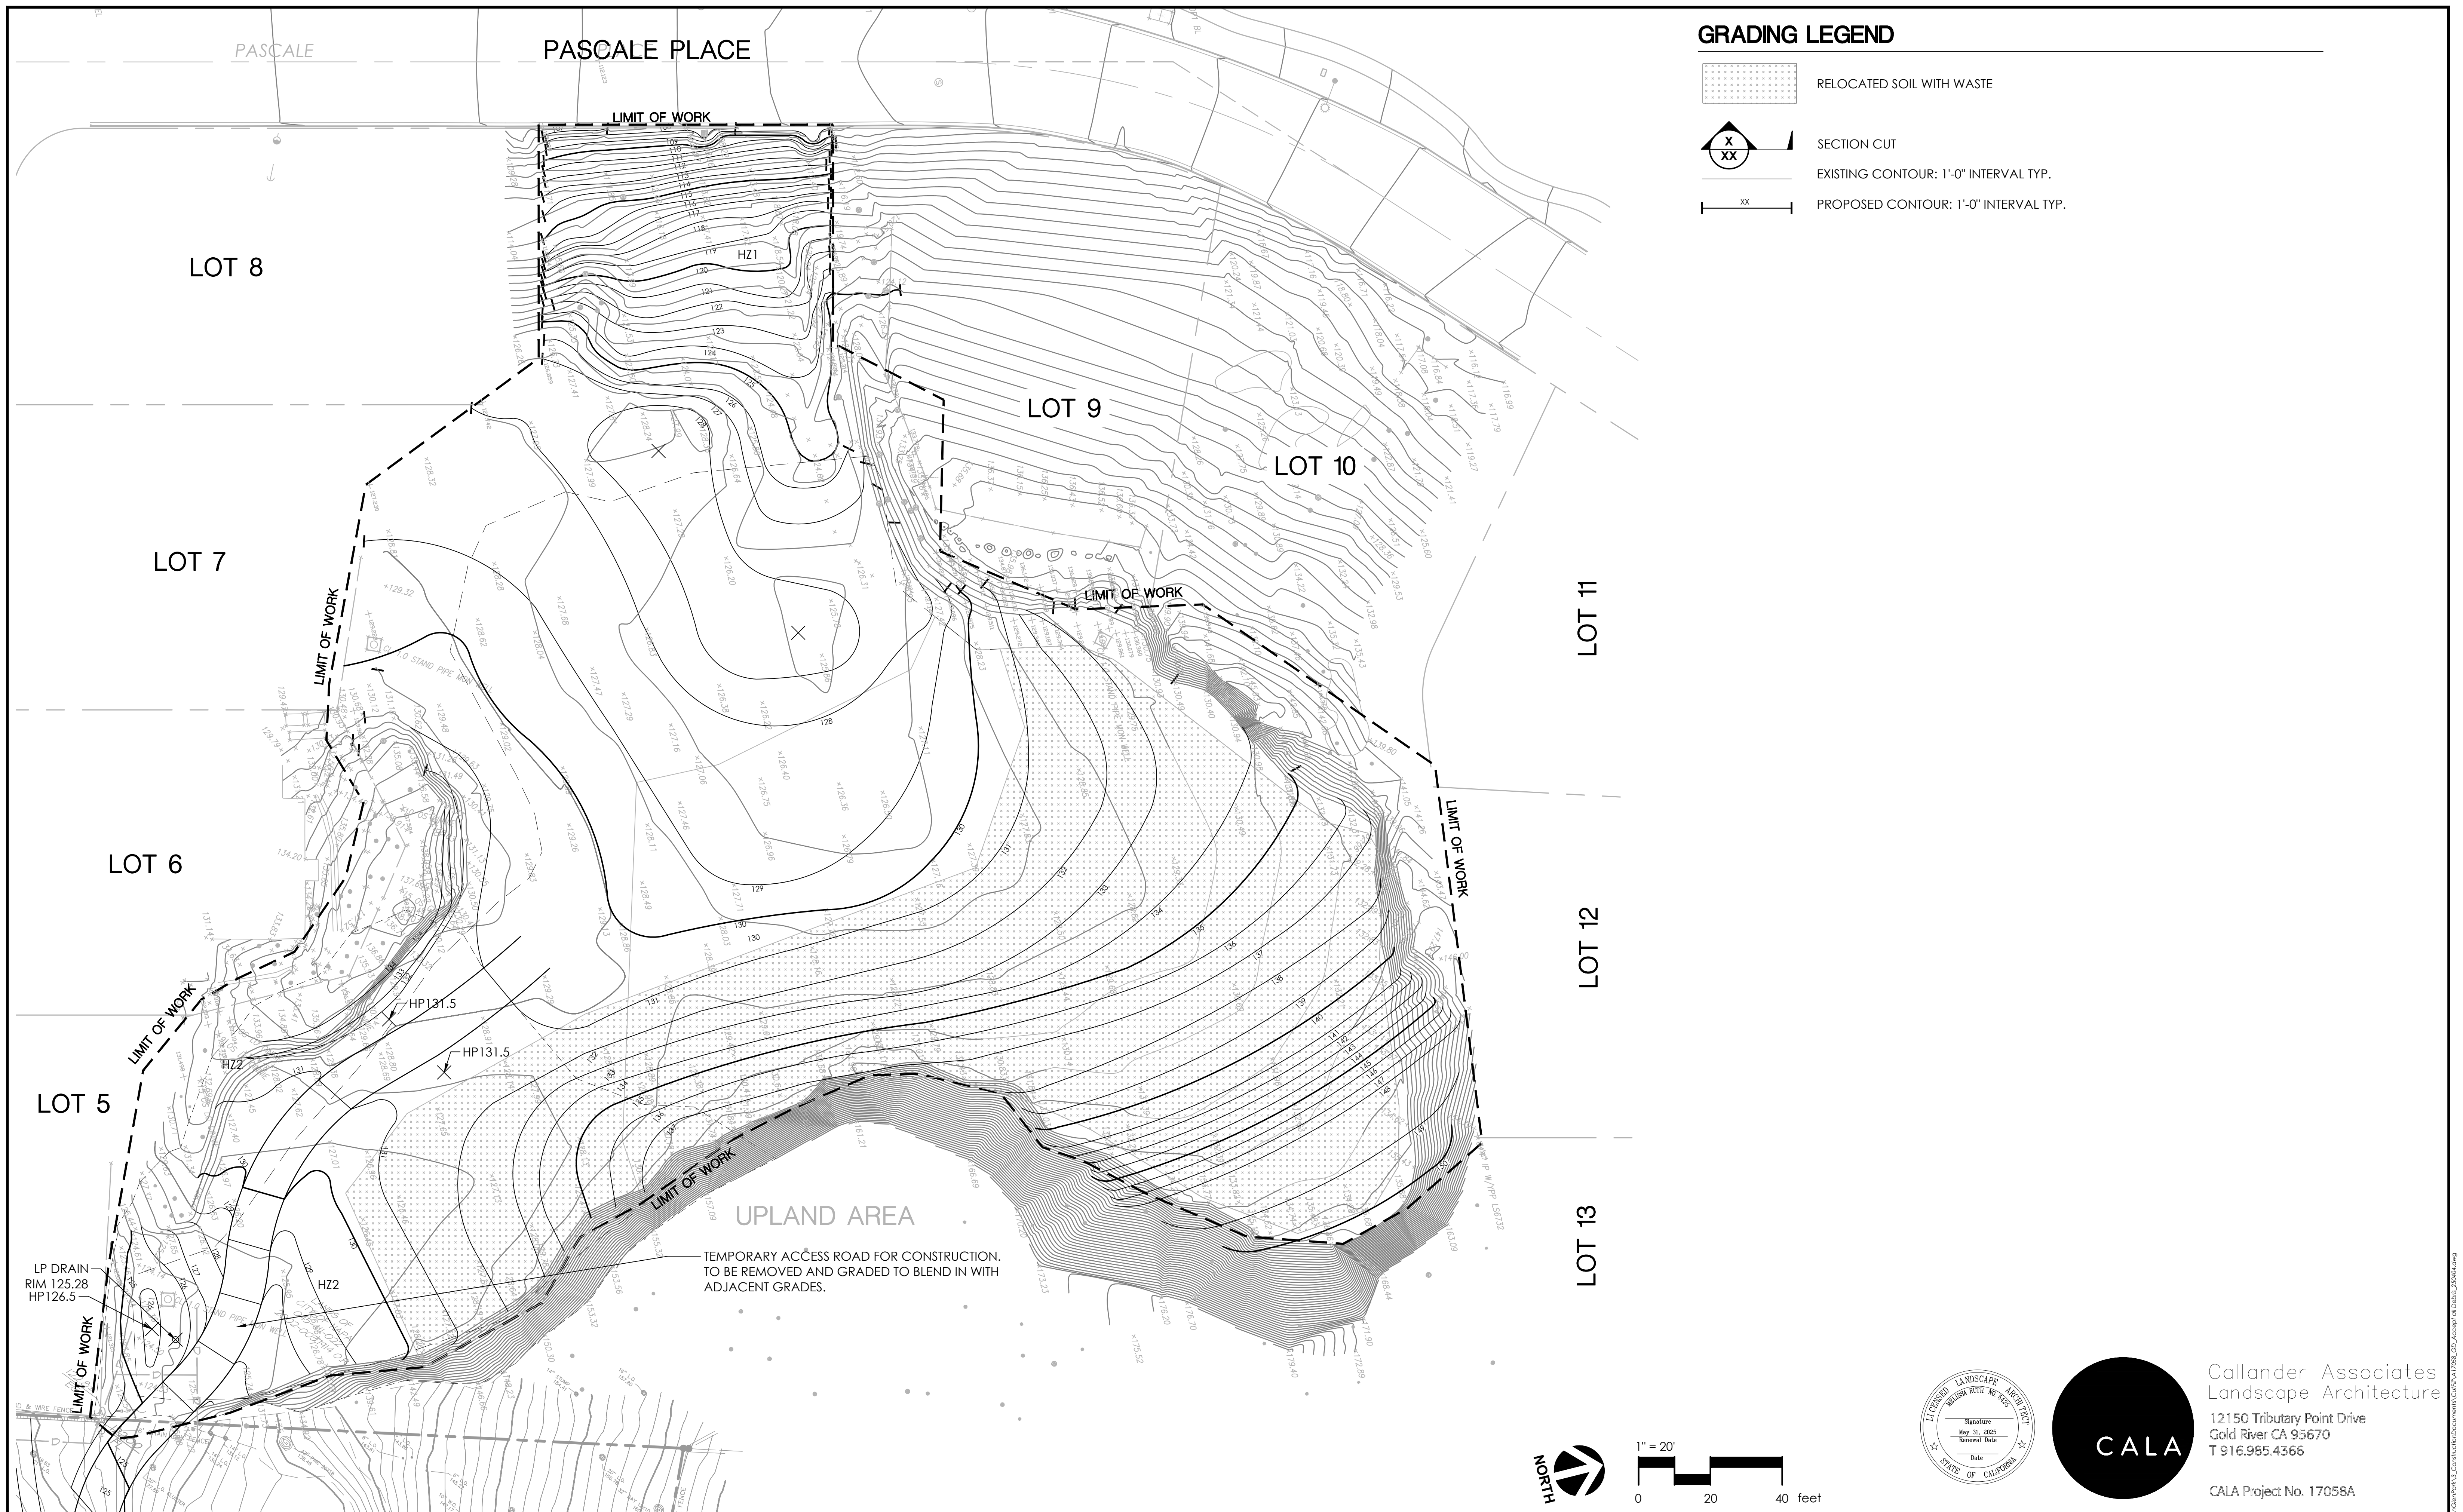


**GRADING LEGEND**

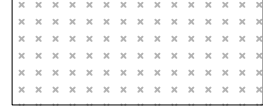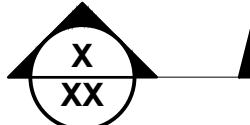-  RELOCATED SOIL WITH WASTE
-  SECTION CUT
-  EXISTING CONTOUR: 1'-0" INTERVAL TYP.
-  PROPOSED CONTOUR: 1'-0" INTERVAL TYP.

REVISIONS			
NO.	DESCRIPTION	DATE	BY

BENCH MARK	
ELEV.	DESCRIPTION:


DRAWN BY: RH/OP DATE 4/11/25  
 DESIGNED BY: BS DATE 4/11/25  
 CHECKED BY: MR DATE 4/11/25

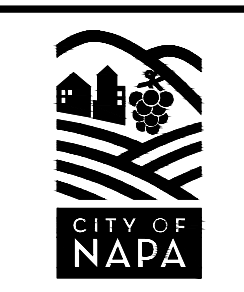

**UTILITIES DEPARTMENT**

**HIDDEN GLEN DUMP REMEDIATION  
 GRADING PLAN: ALL WASTE**


SCALE	DATE: <u>APRIL 11, 2025</u>
HORIZ. _____	CAD FILE: <u>A17058_GD_Accept all Debris_250404.dwg</u>
VERT. _____	DRAWING NO. <u>5.0</u>
<b>FIGURE 4</b>	

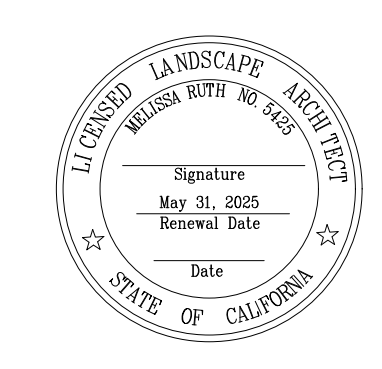


Callander Associates  
 Landscape Architecture  
 12150 Tributary Point Drive  
 Gold River CA 95670  
 T 916.985.4366

CALA Project No. 17058A




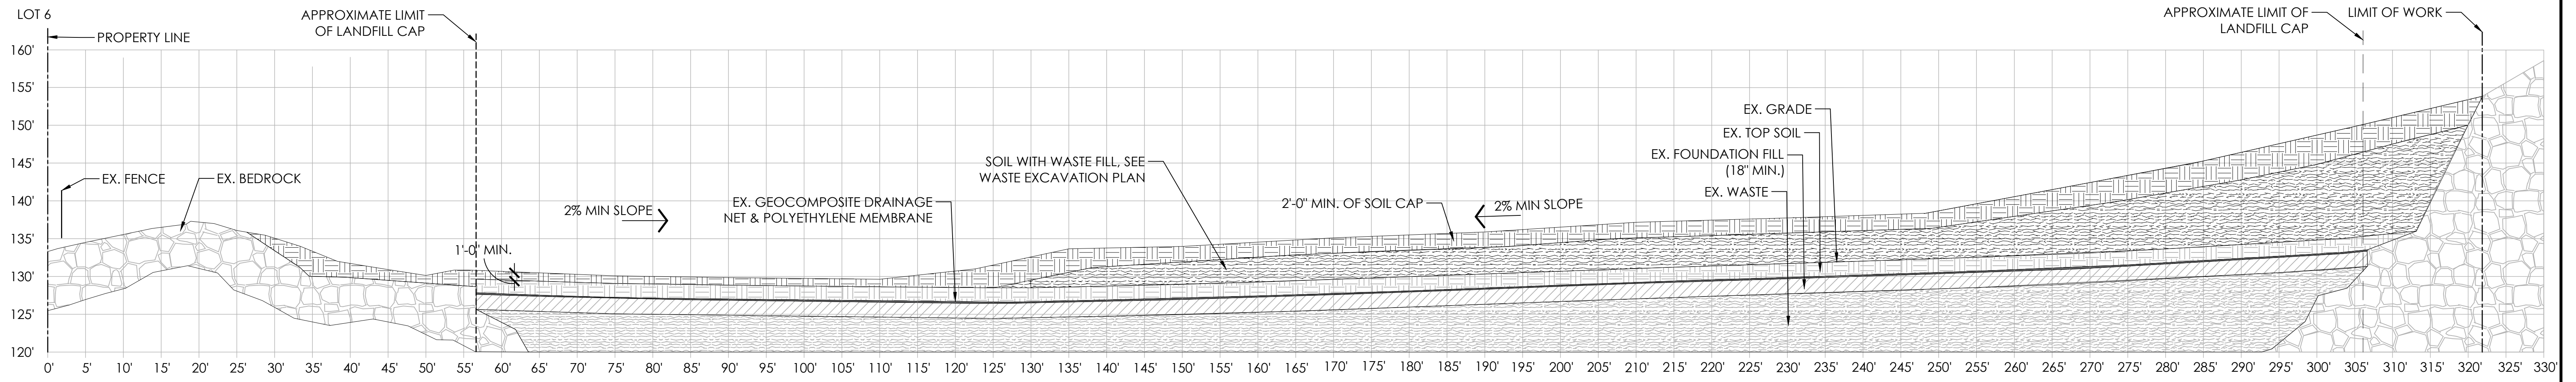


**1 SECTION 1 - GRADING**  
SECTION VERTICAL SCALE 1"=10' HORIZONTAL SCALE 1"=10'

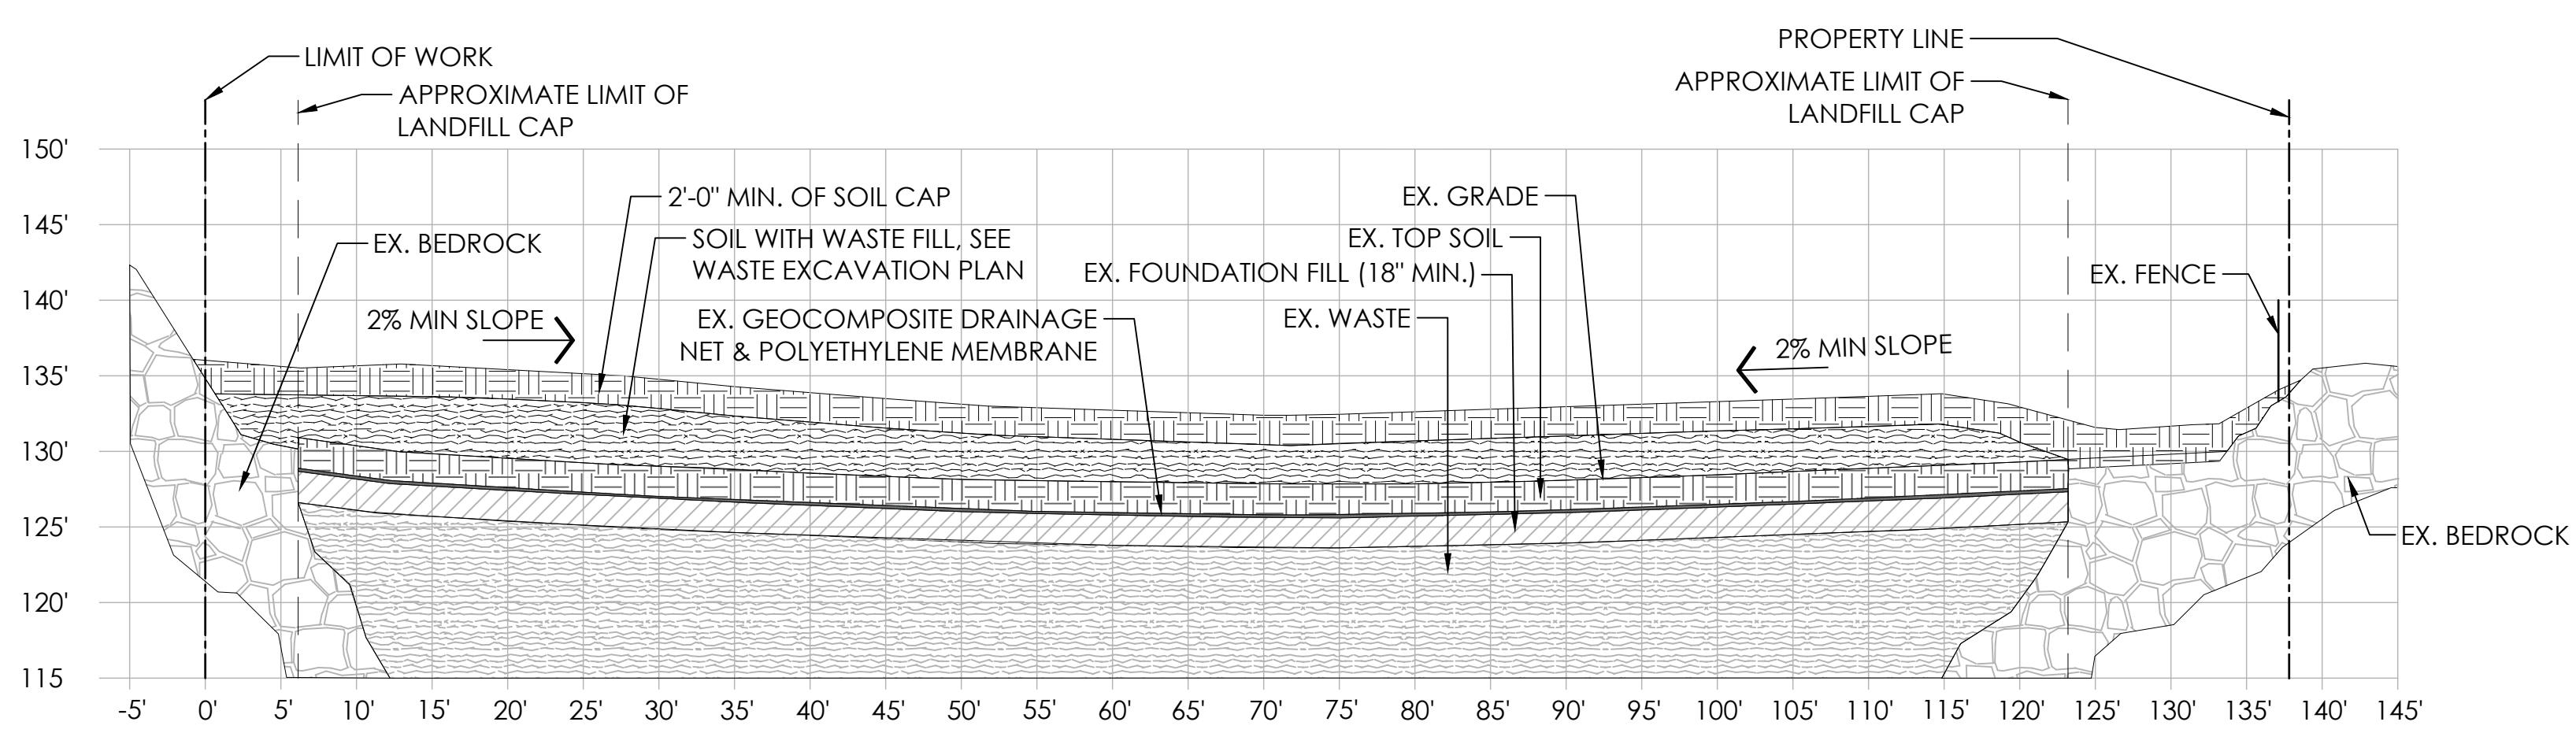


**2 SECTION 2 - GRADING**  
SECTION VERTICAL SCALE 1"=10' HORIZONTAL SCALE 1"=10'

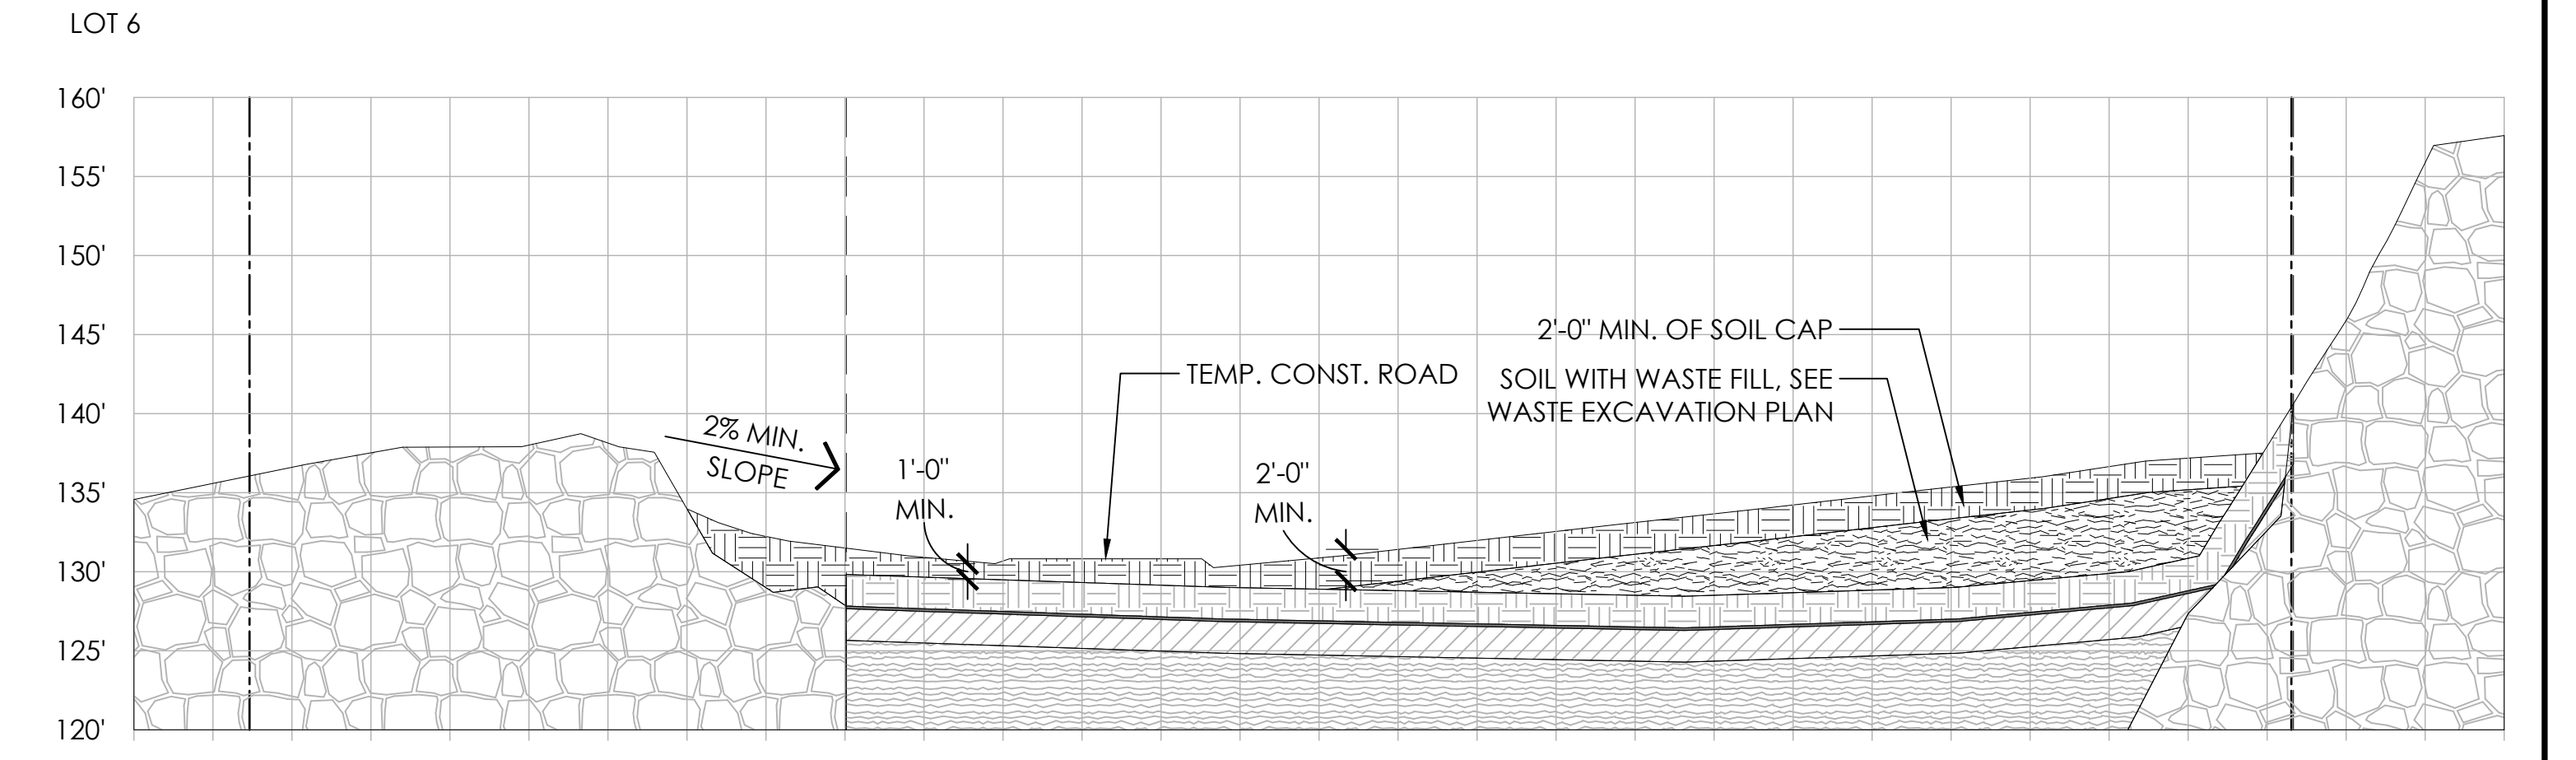

**3 SECTION 3 - GRADING**  
SECTION VERTICAL SCALE 1"=10' HORIZONTAL SCALE 1"=10'

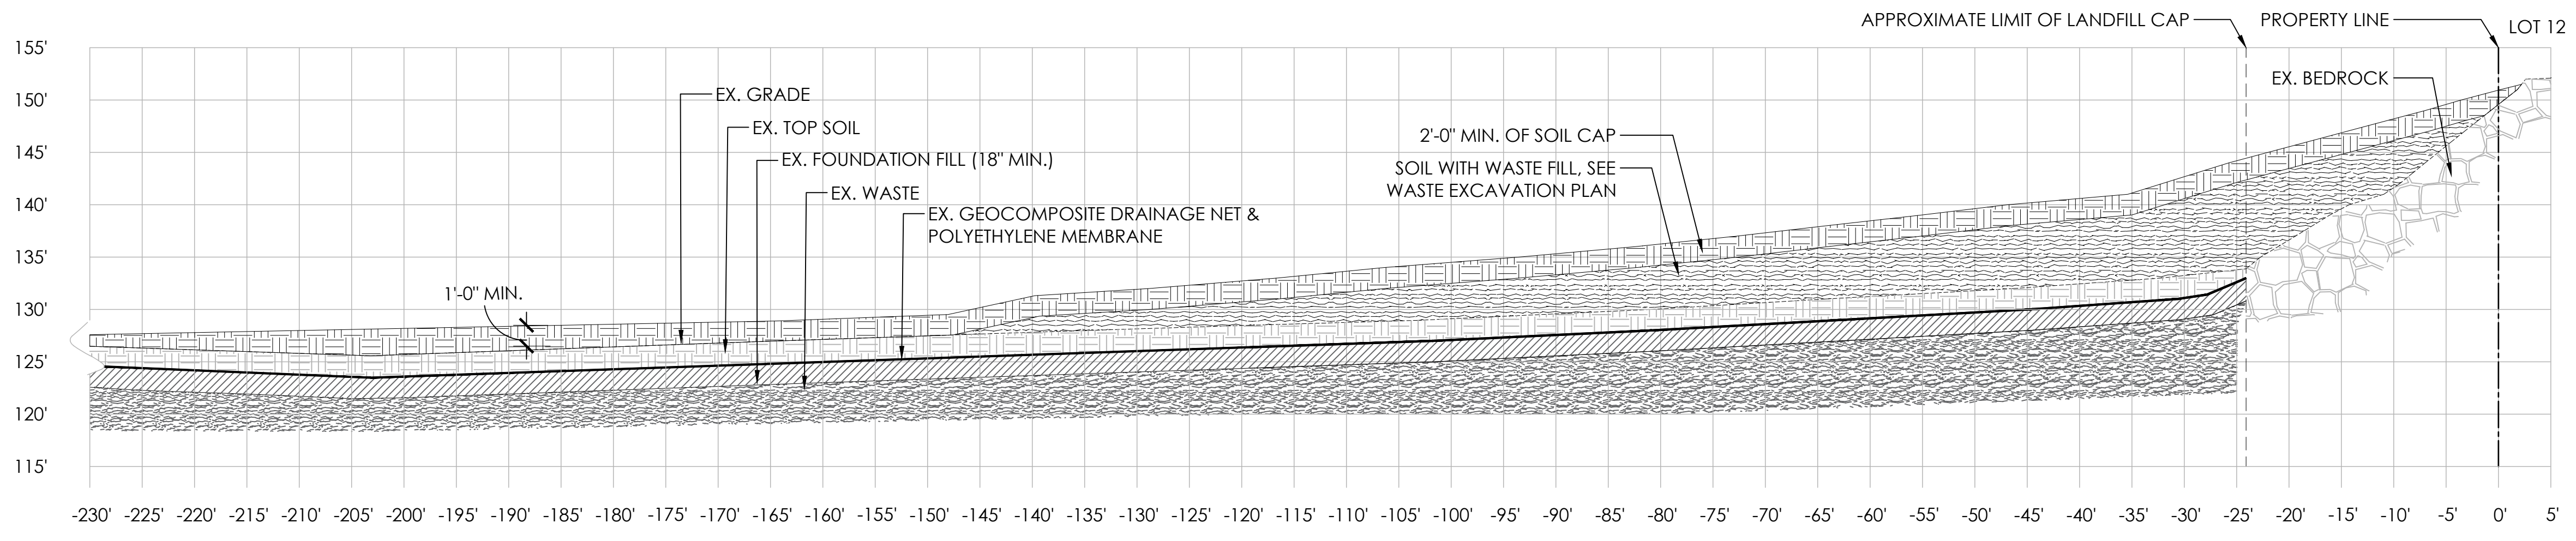

**4 SECTION 4 - GRADING**  
SECTION VERTICAL SCALE 1"=10' HORIZONTAL SCALE 1"=10'

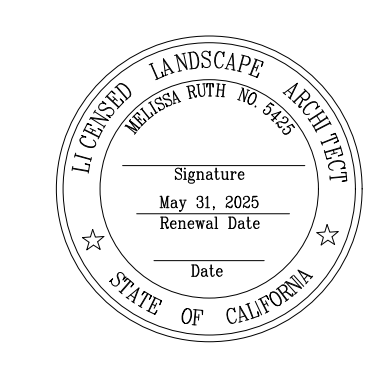

**Callander Associates**  
Landscape Architecture  
12150 Tributary Point Drive  
Gold River CA 95670  
T 916.985.4366  
CALA Project No. 17058A

REVISIONS			
NO.	DESCRIPTION	DATE	BY

BENCH MARK	
ELEV.	DESCRIPTION:

DRAWN BY: RH/OP DATE 4/11/25  
DESIGNED BY: BS DATE 4/11/25  
CHECKED BY: MR DATE 4/11/25



**UTILITIES DEPARTMENT**

**HIDDEN GLEN DUMP REMEDIATION GRADING SECTIONS: ALL WASTE**

SCALE	DATE: APRIL 11, 2025
HORIZ. _____	CAD FILE: A17058_GD_Accept all Debris_250404.dwg
VERT. _____	DRAWING NO. 5.1
<b>FIGURE 5</b>	