

VINTAGE FARM



SHEET INDEX

ARCHITECTURE

A0.0	COVER SHEET		
A1.0	PLAN 1A FLOOR PLAN	A3.0	PLAN 3A FLOOR PLAN
A1.1	PLAN 1B FLOOR PLANS	A3.1	PLAN 3B FLOOR PLANS
A1.2	PLAN 1C FLOOR PLANS	A3.2	PLAN 3C FLOOR PLANS
A1.3	PLAN 1 ROOF PLANS	A3.3	PLAN 3 ROOF PLANS
A1.4	PLAN 1A ELEVATIONS & VIEW	A3.4	PLAN 3A ELEVATIONS & VIEW
A1.5	PLAN 1B ELEVATIONS & VIEW	A3.5	PLAN 3B ELEVATIONS & VIEW
A1.6	PLAN 1C ELEVATIONS & VIEW	A3.6	PLAN 3C ELEVATIONS & VIEW
A2.0	PLAN 2A FLOOR PLAN	A4.0	PLAN 4A FLOOR PLAN
A2.1	PLAN 2B FLOOR PLANS	A4.1	PLAN 4B FLOOR PLANS
A2.2	PLAN 2C FLOOR PLANS	A4.2	PLAN 4C FLOOR PLANS
A2.3	PLAN 2 ROOF PLANS	A4.3	PLAN 4 ALT FLOOR PLANS
A2.4	PLAN 2A ELEVATIONS & VIEW	A4.4	PLAN 4 ROOF PLANS
A2.5	PLAN 2B ELEVATIONS & VIEW	A4.5	PLAN 4A ELEVATIONS & VIEW
A2.6	PLAN 2C ELEVATIONS & VIEW	A4.6	PLAN 4B ELEVATIONS & VIEW
		A4.7	PLAN 4C ELEVATIONS & VIEW
		A5.0	MATERIAL COLOR SCHEME
		A5.1	MATERIAL COLOR SCHEME




Architecture + Planning
888.456.5849
ktgy.com



SCHEMATIC DESIGN
JULY 13, 2023

COVER SHEET

A0.0

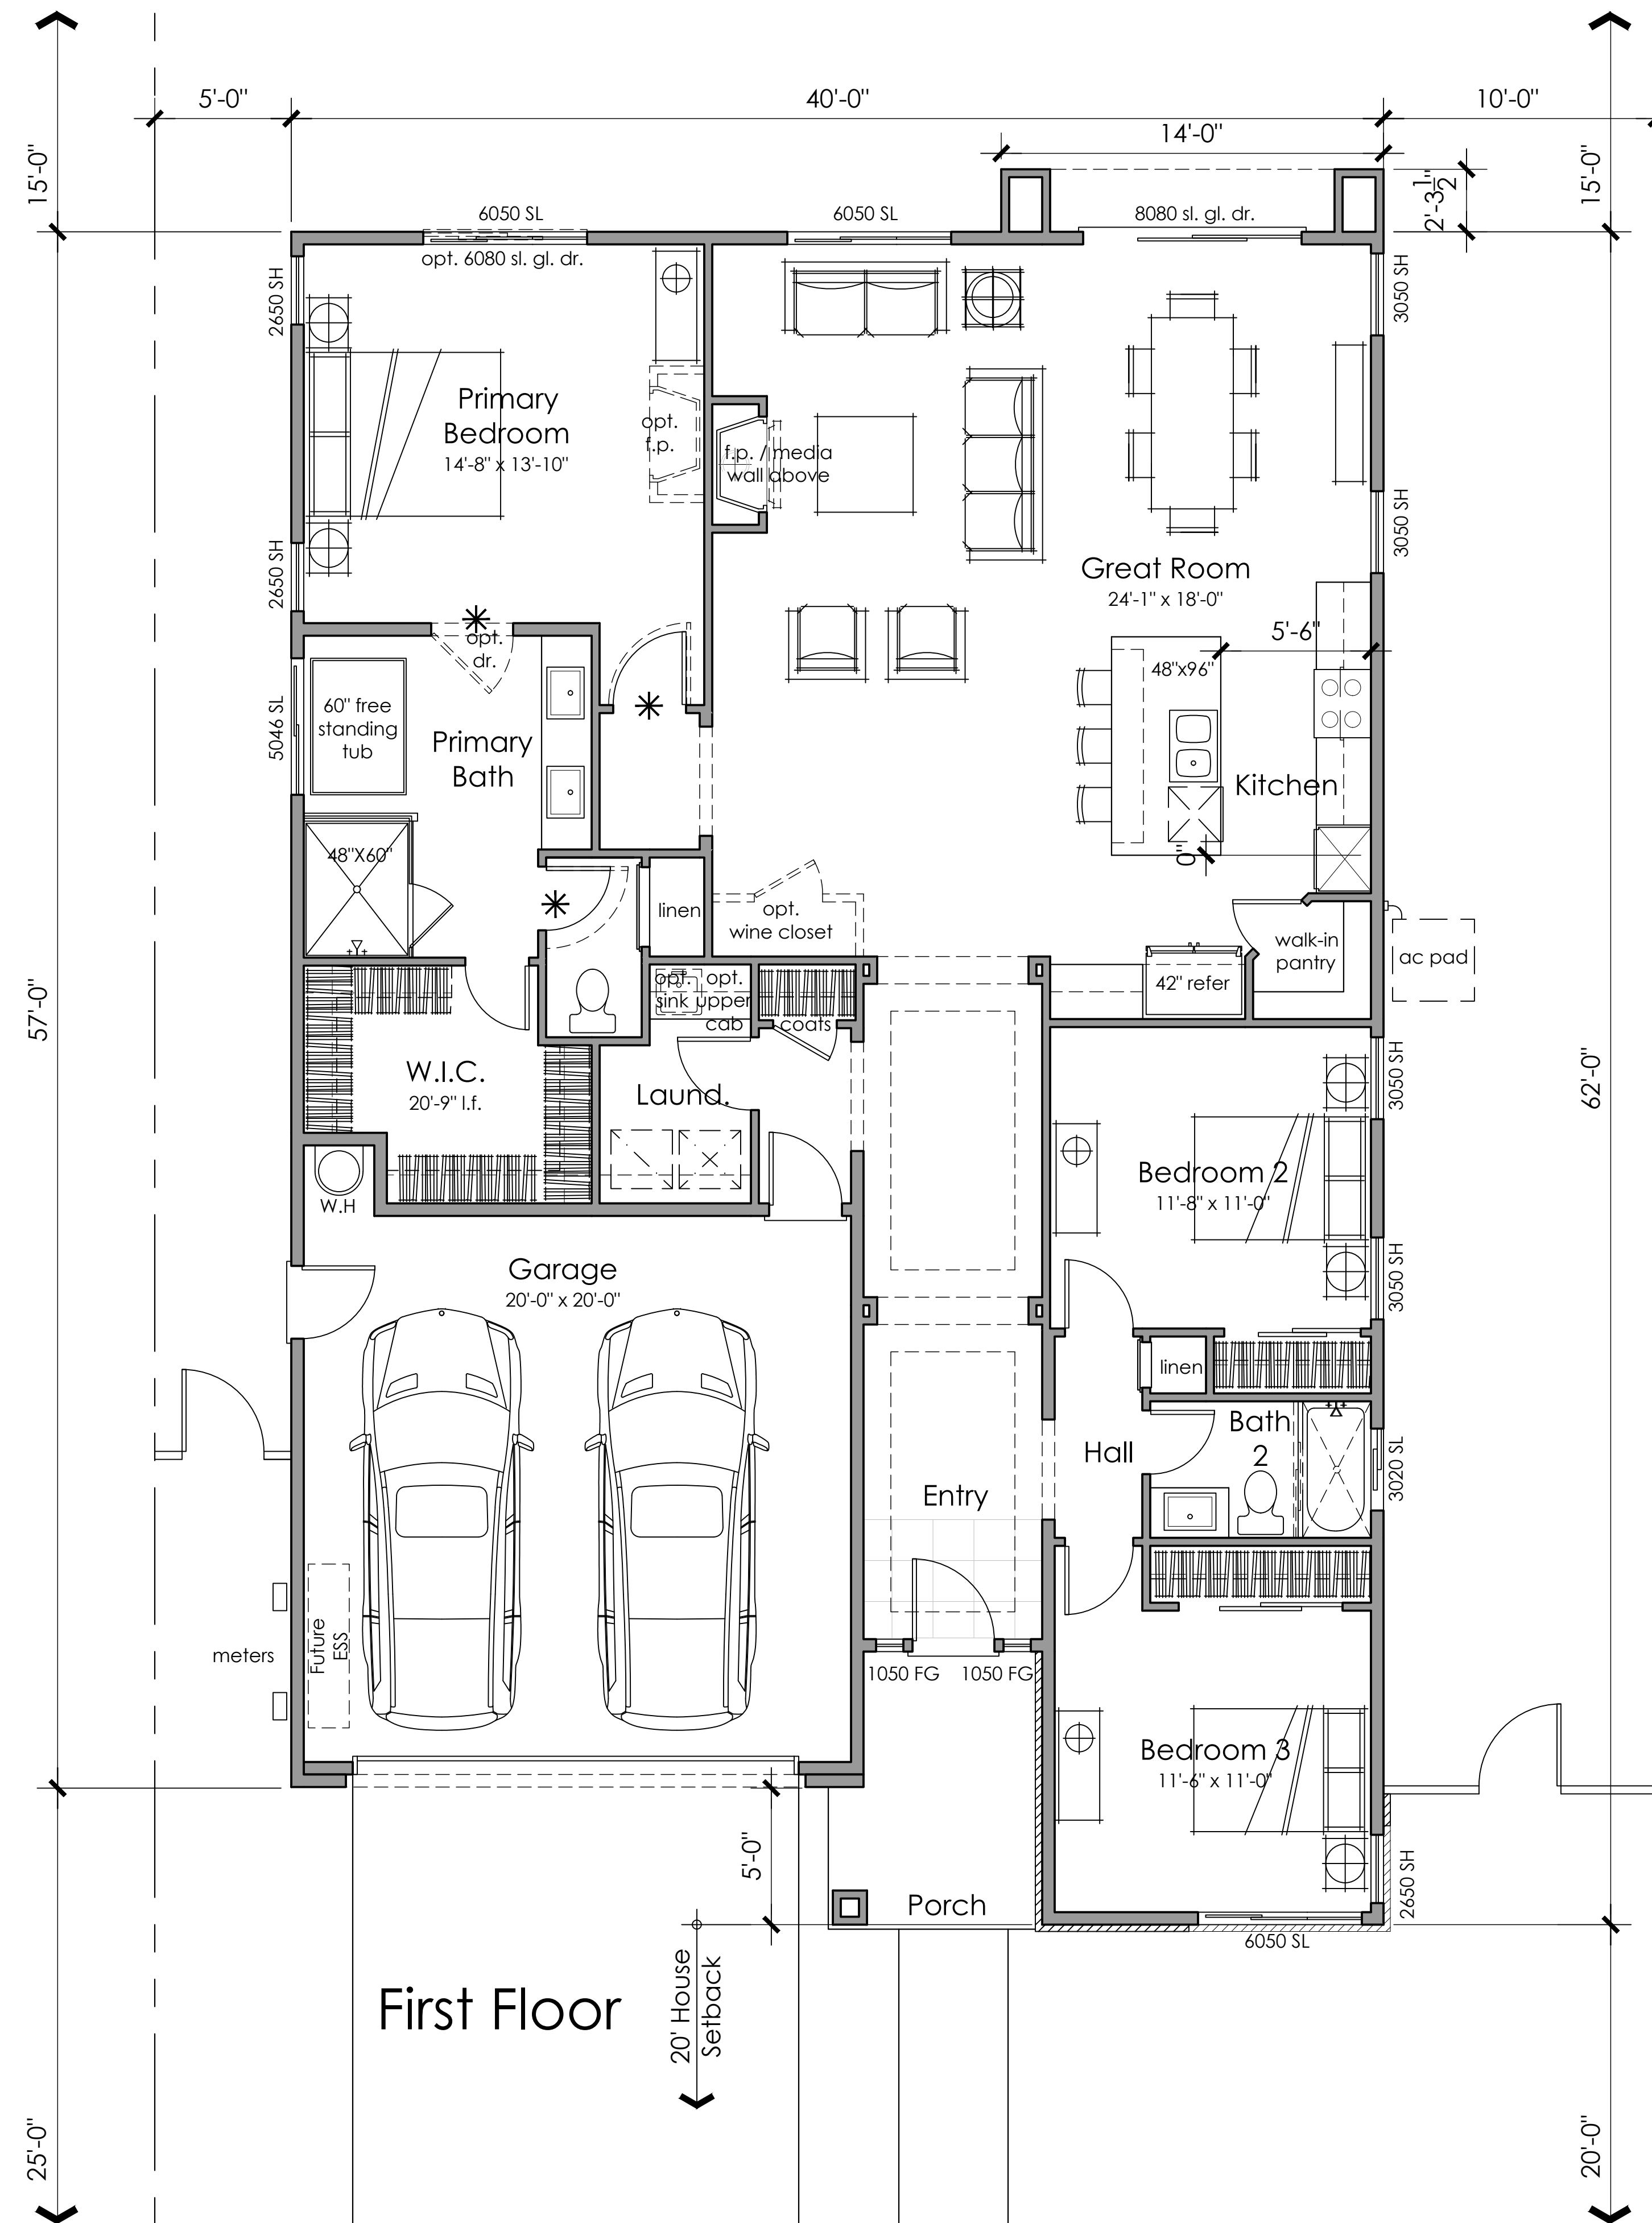

First Floor

Floor Plan
3 Bedrooms
2 Baths
1870 s.f.


* 3'-0" door for Aging in Place



Architecture + Planning
888.456.5849
ktgy.com




SCHEMATIC DESIGN
JULY 13, 2023

 

PLAN 1A FLOOR PLAN

A1.0

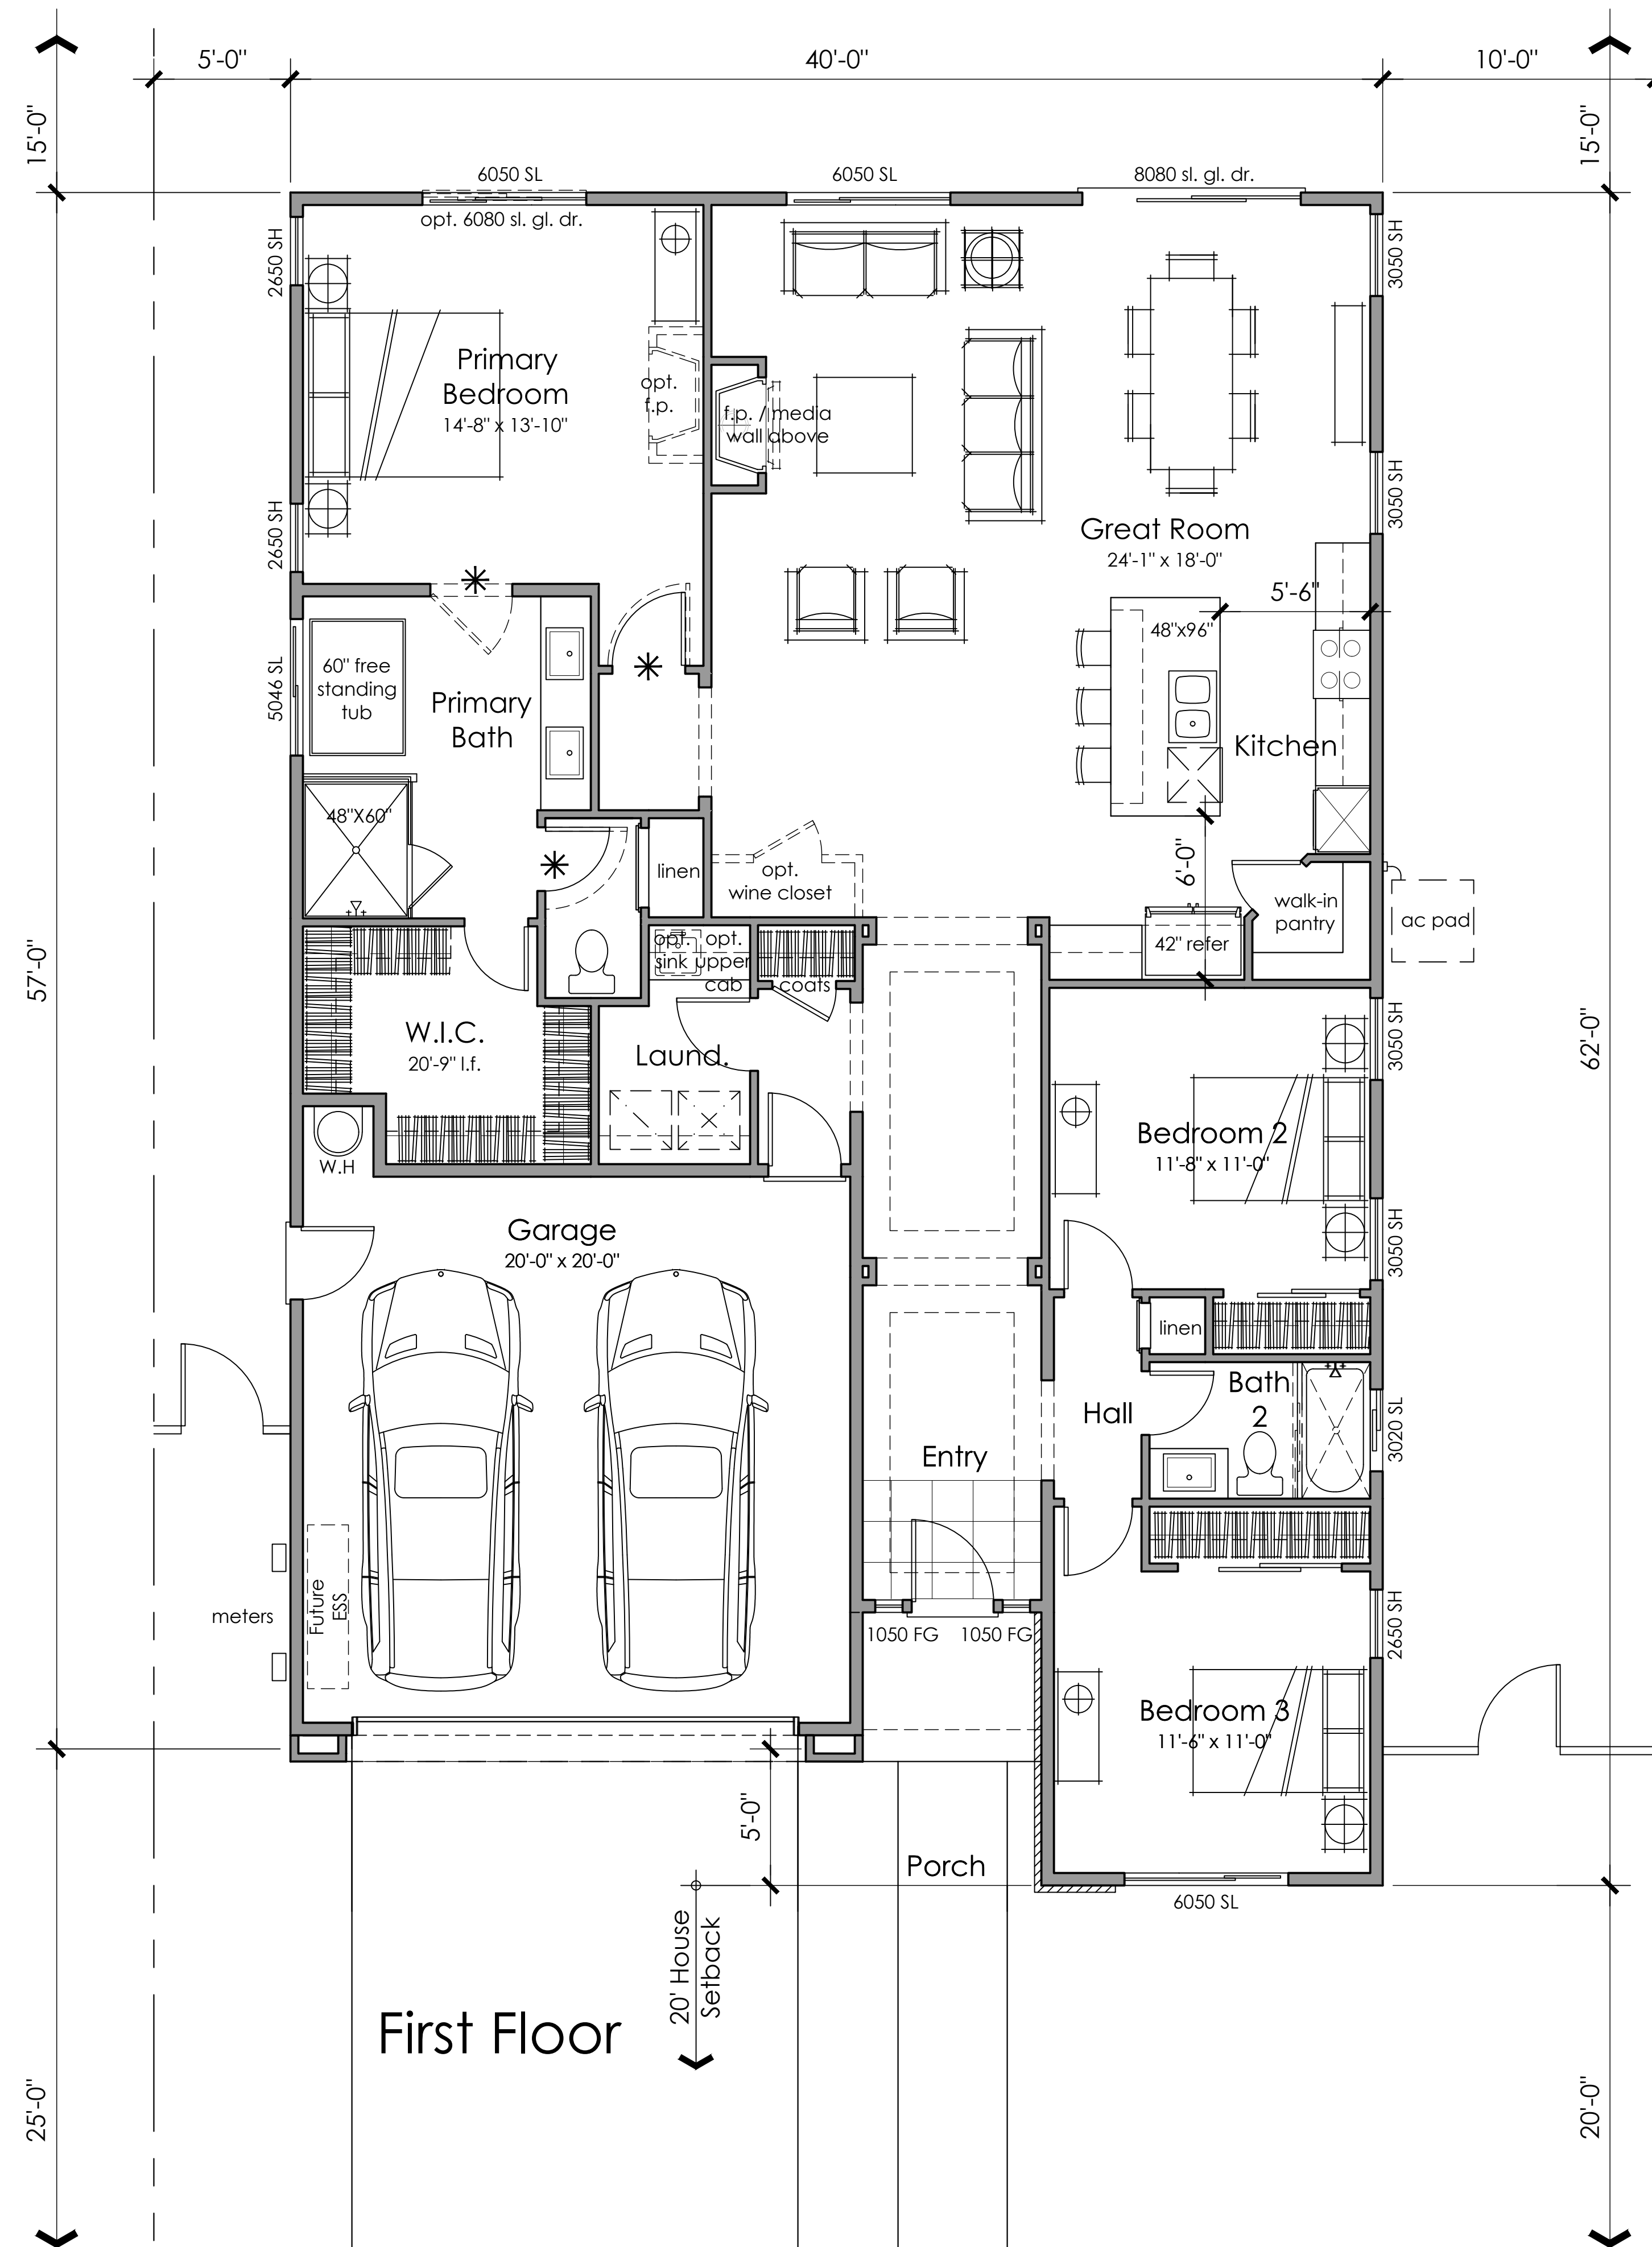

First Floor

Floor Plan
3 Bedrooms
2 Baths
1870 s.f.


* 3'-0" door for Aging in Place



Architecture + Planning
888.456.5849
ktgy.com




SCHEMATIC DESIGN
JULY 13, 2023

 

PLAN 1B FLOOR PLAN

A1.1

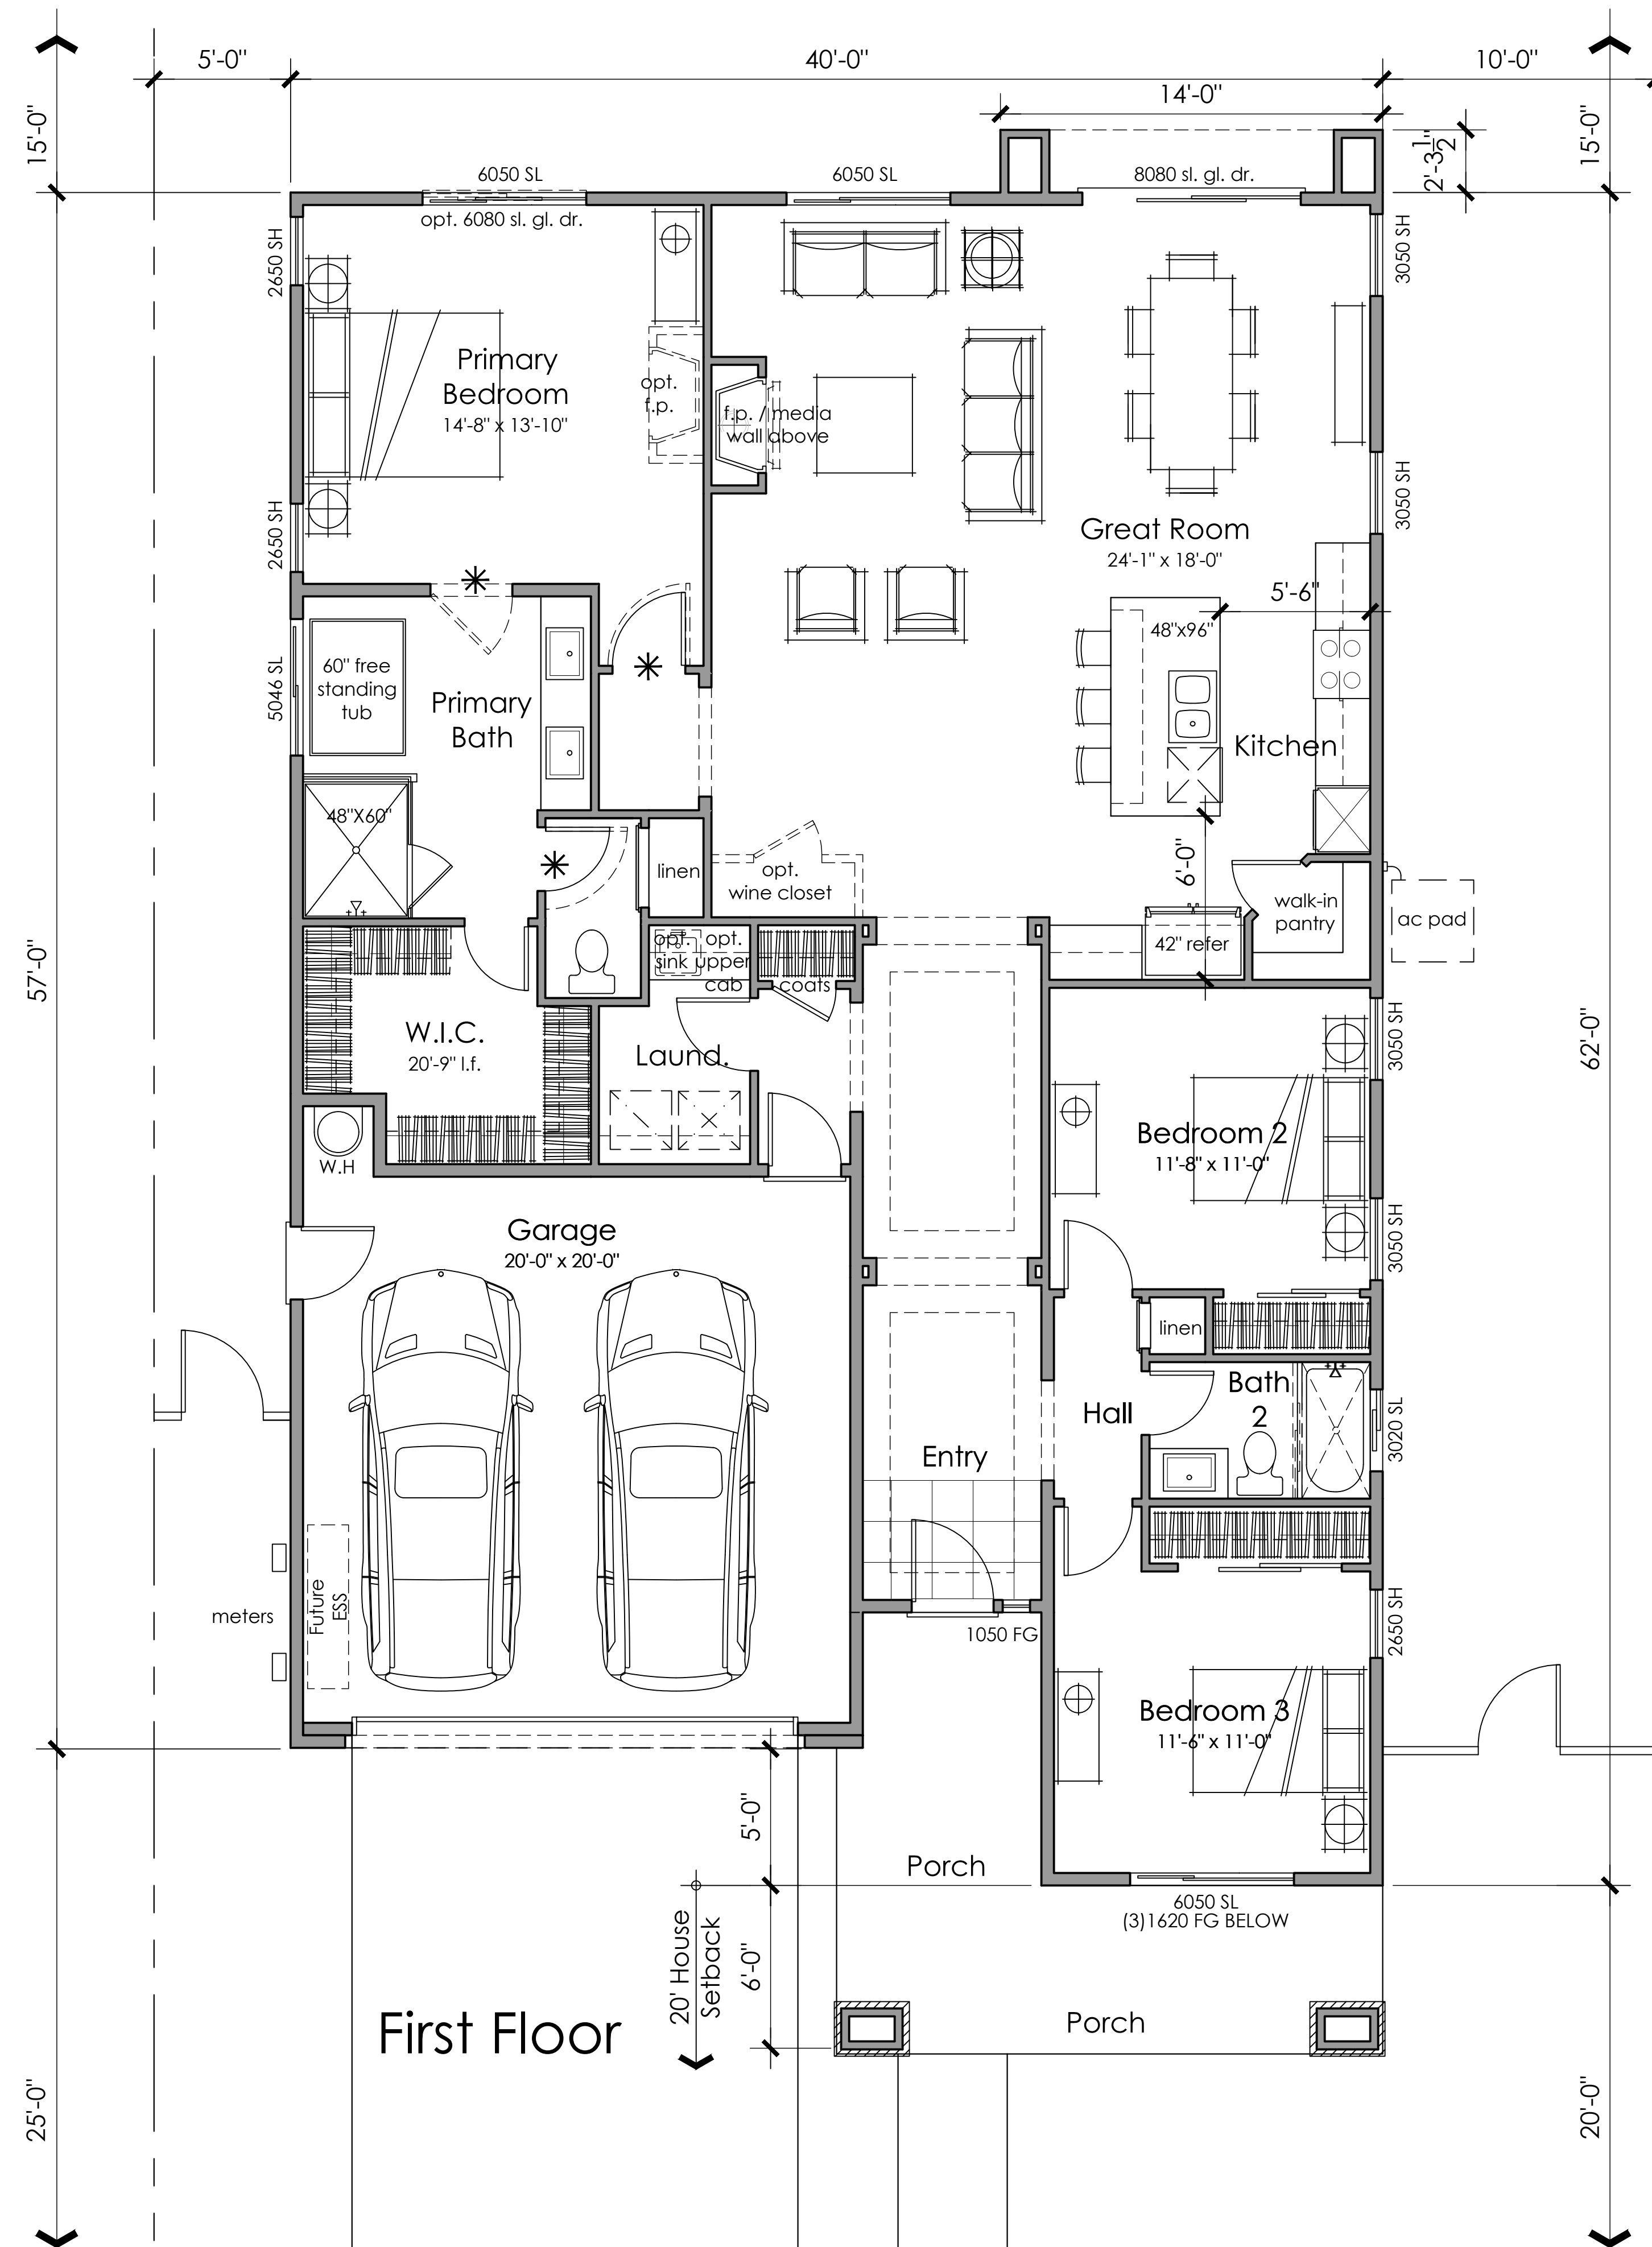


First Floor

Floor Plan
 3 Bedrooms
 2 Baths
 1870 s.f.


* 3'-0" door for Aging in Place



Architecture + Planning
 888.456.5849
 ktgy.com

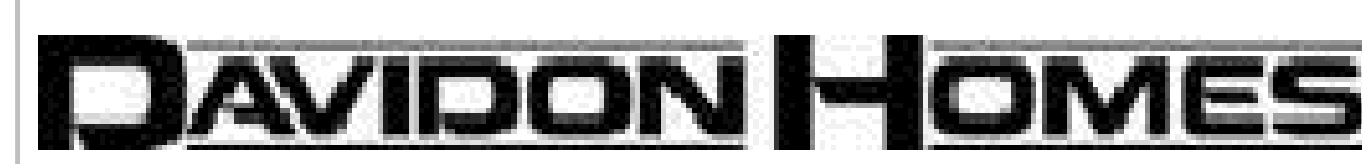


SCHEMATIC DESIGN
 JULY 13, 2023

 


PLAN 1C FLOOR PLAN


A1.2

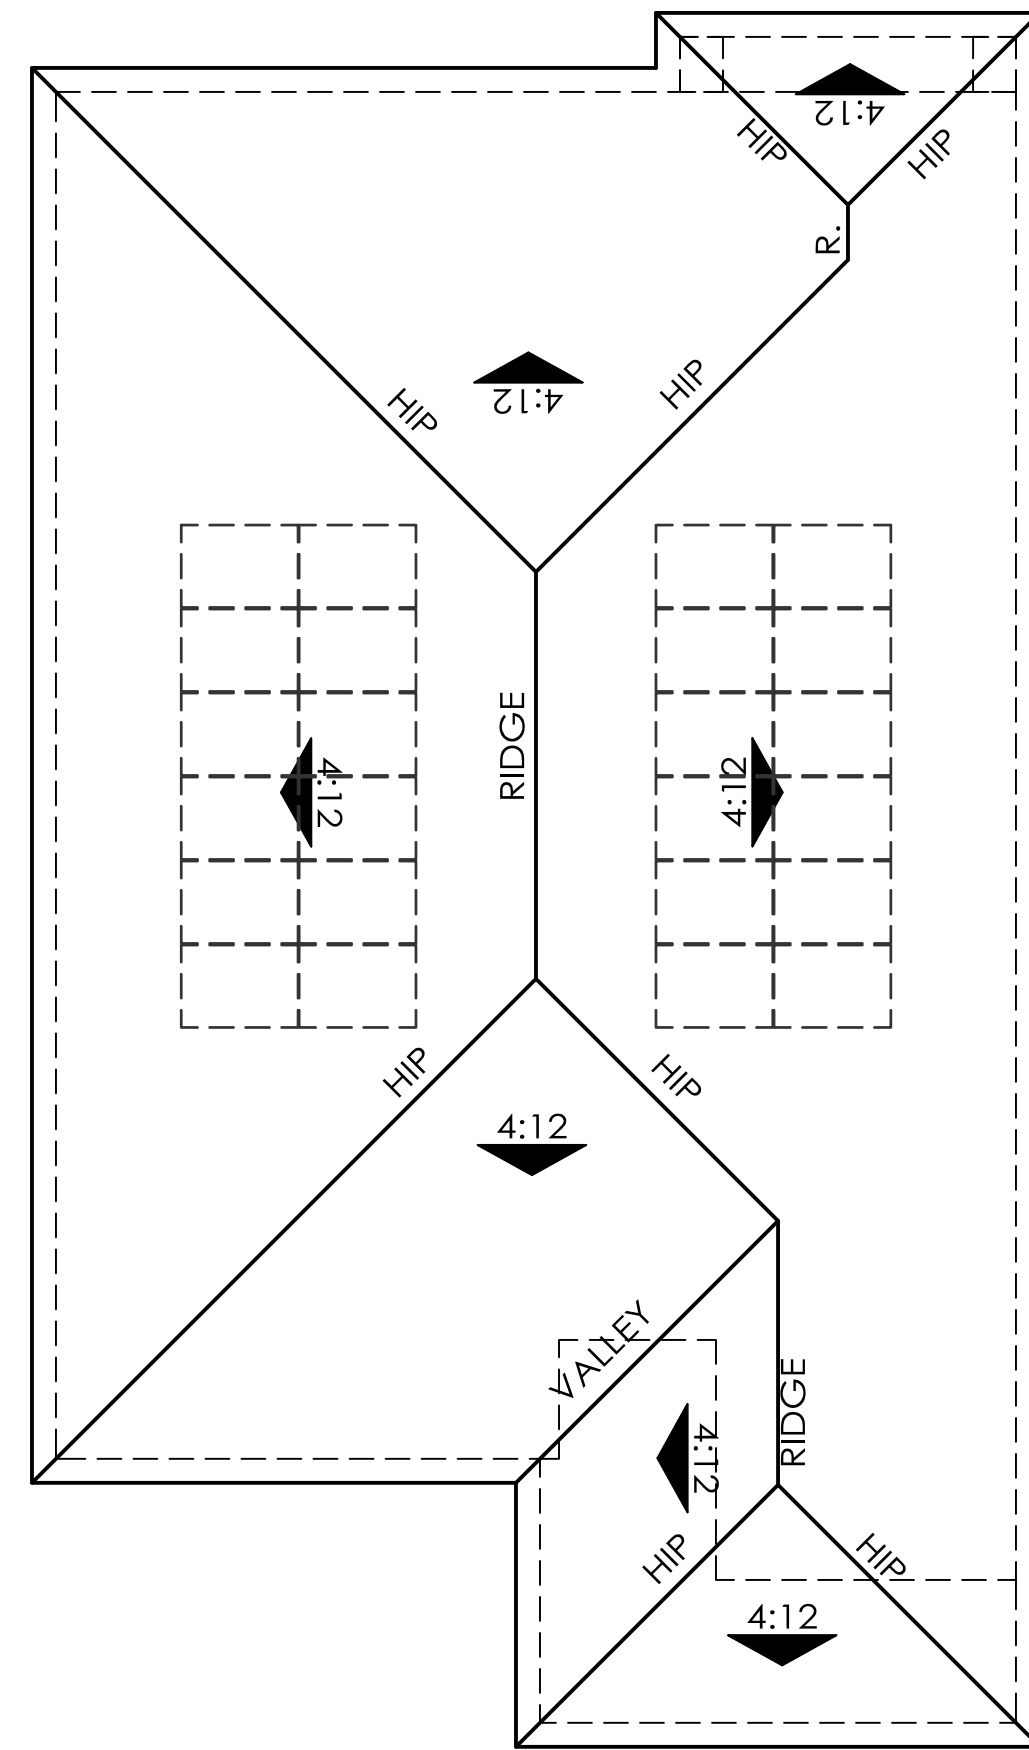

Plan 1C

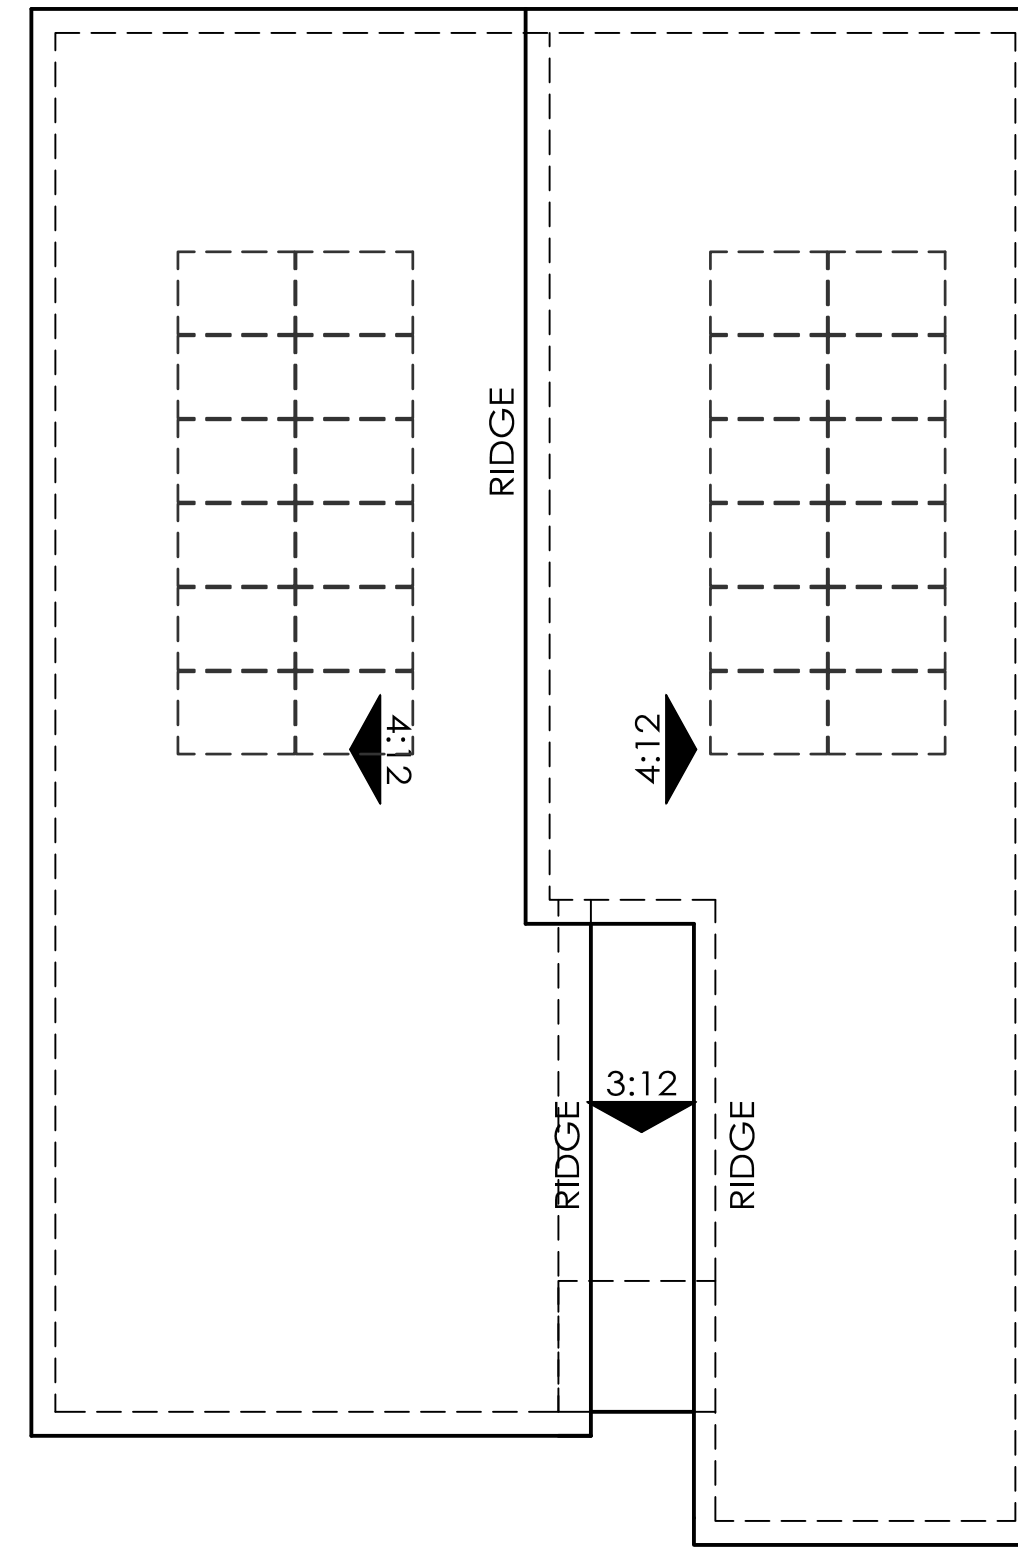

Plan 1B

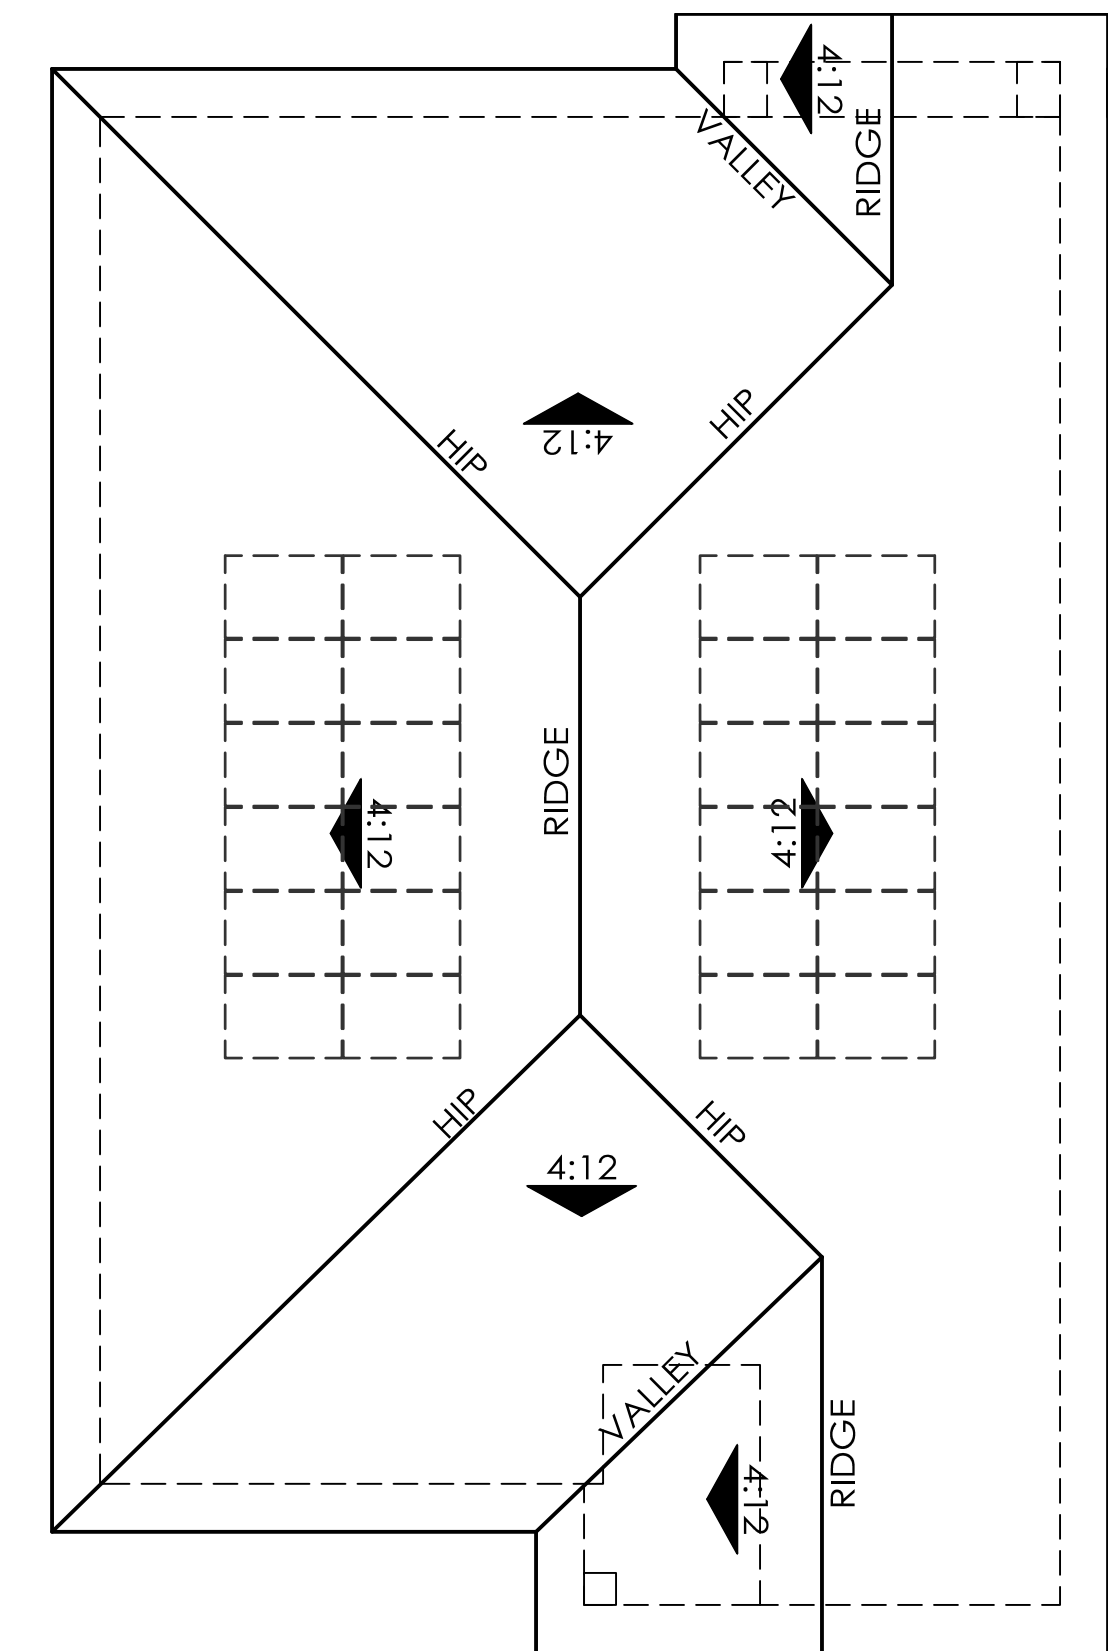

Plan 1A

MATERIAL LEGEND

- | | |
|---|------------------------------|
| 1. STUCCO | 9. HOME ADDRESS |
| 2. FIBER CEMENT LAP SIDING | 10. ENTRY DOOR |
| 3. FIBER CEMENT BOARD AND BATTEN SIDING | 11. COMPOSITION SHINGLE ROOF |
| 4. FIBER CEMENT WOOD LOOK SIDING | 12. STANDING SEAM METAL ROOF |
| 5. STONE VENEER | 13. FIBER CEMENT TRIM |
| 6. VINYL WINDOWS | 14. HIGH DENSITY TRIM |
| 7. METAL GARAGE DOOR | |
| 8. LIGHT FIXTURE | |




FRONT PERSPECTIVE




FRONT ELEVATION

Scale: 1/4" = 1'-0"
0 2 4 8

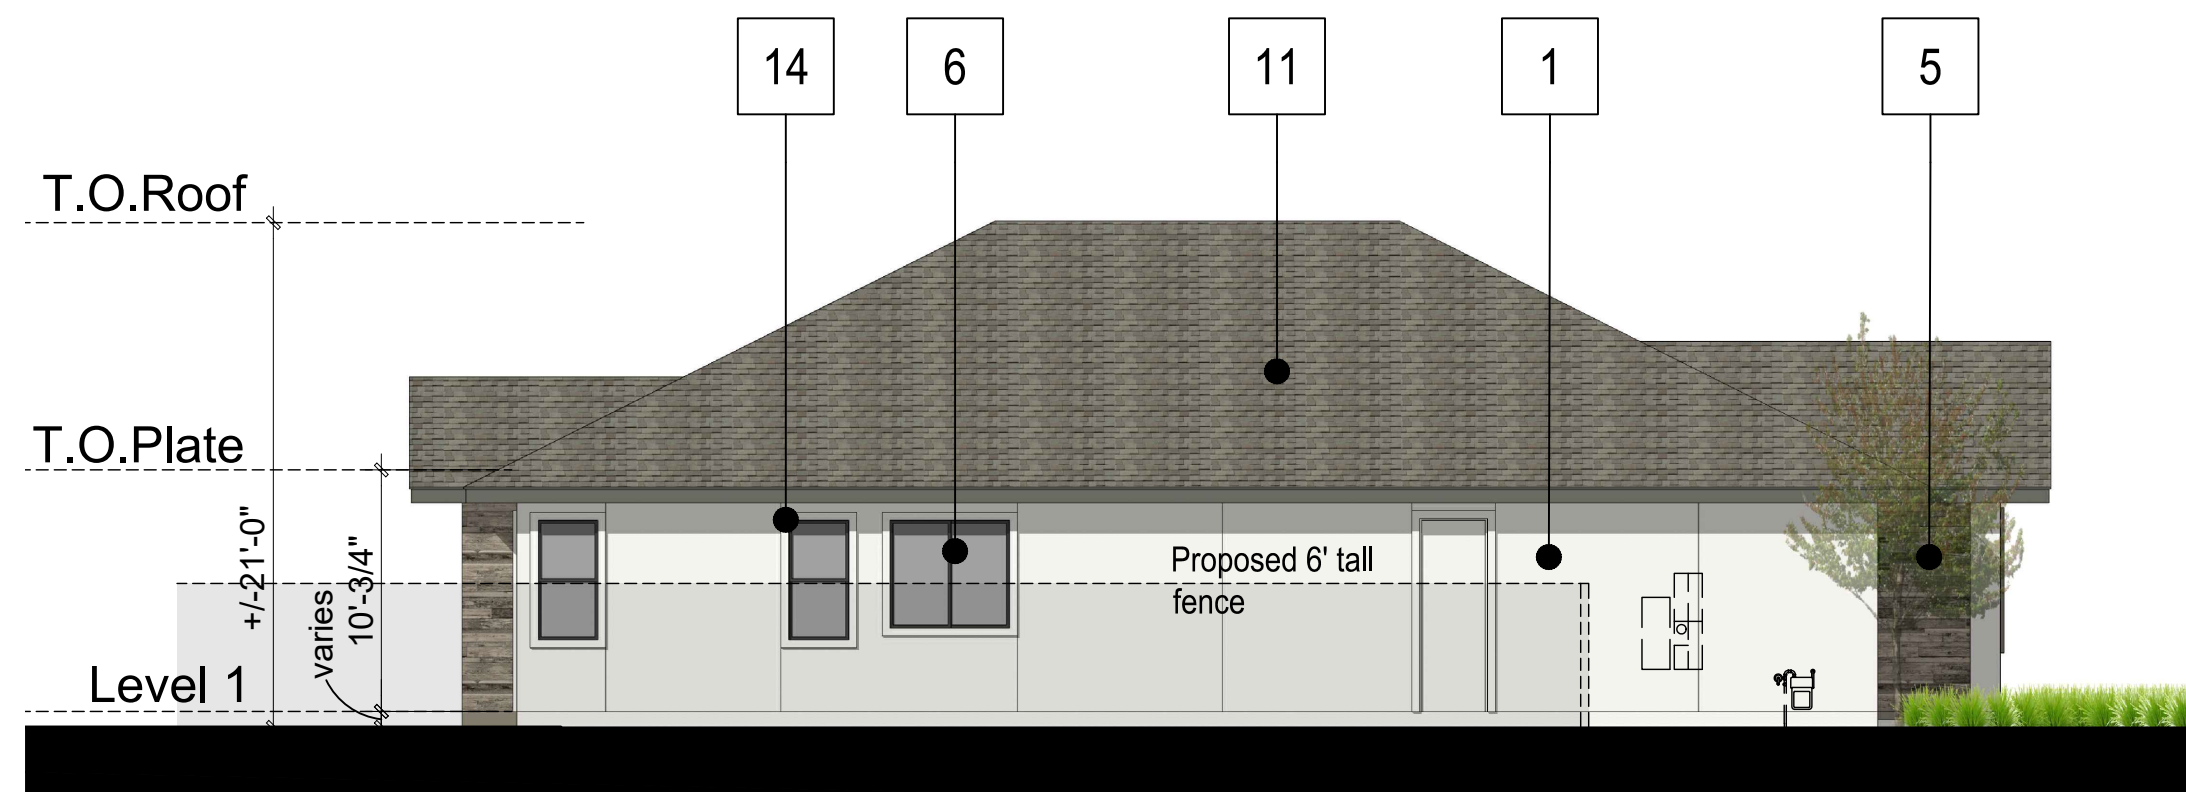


LEFT ELEVATION

Scale: 1/8" = 1'-0"
0 4 8 16

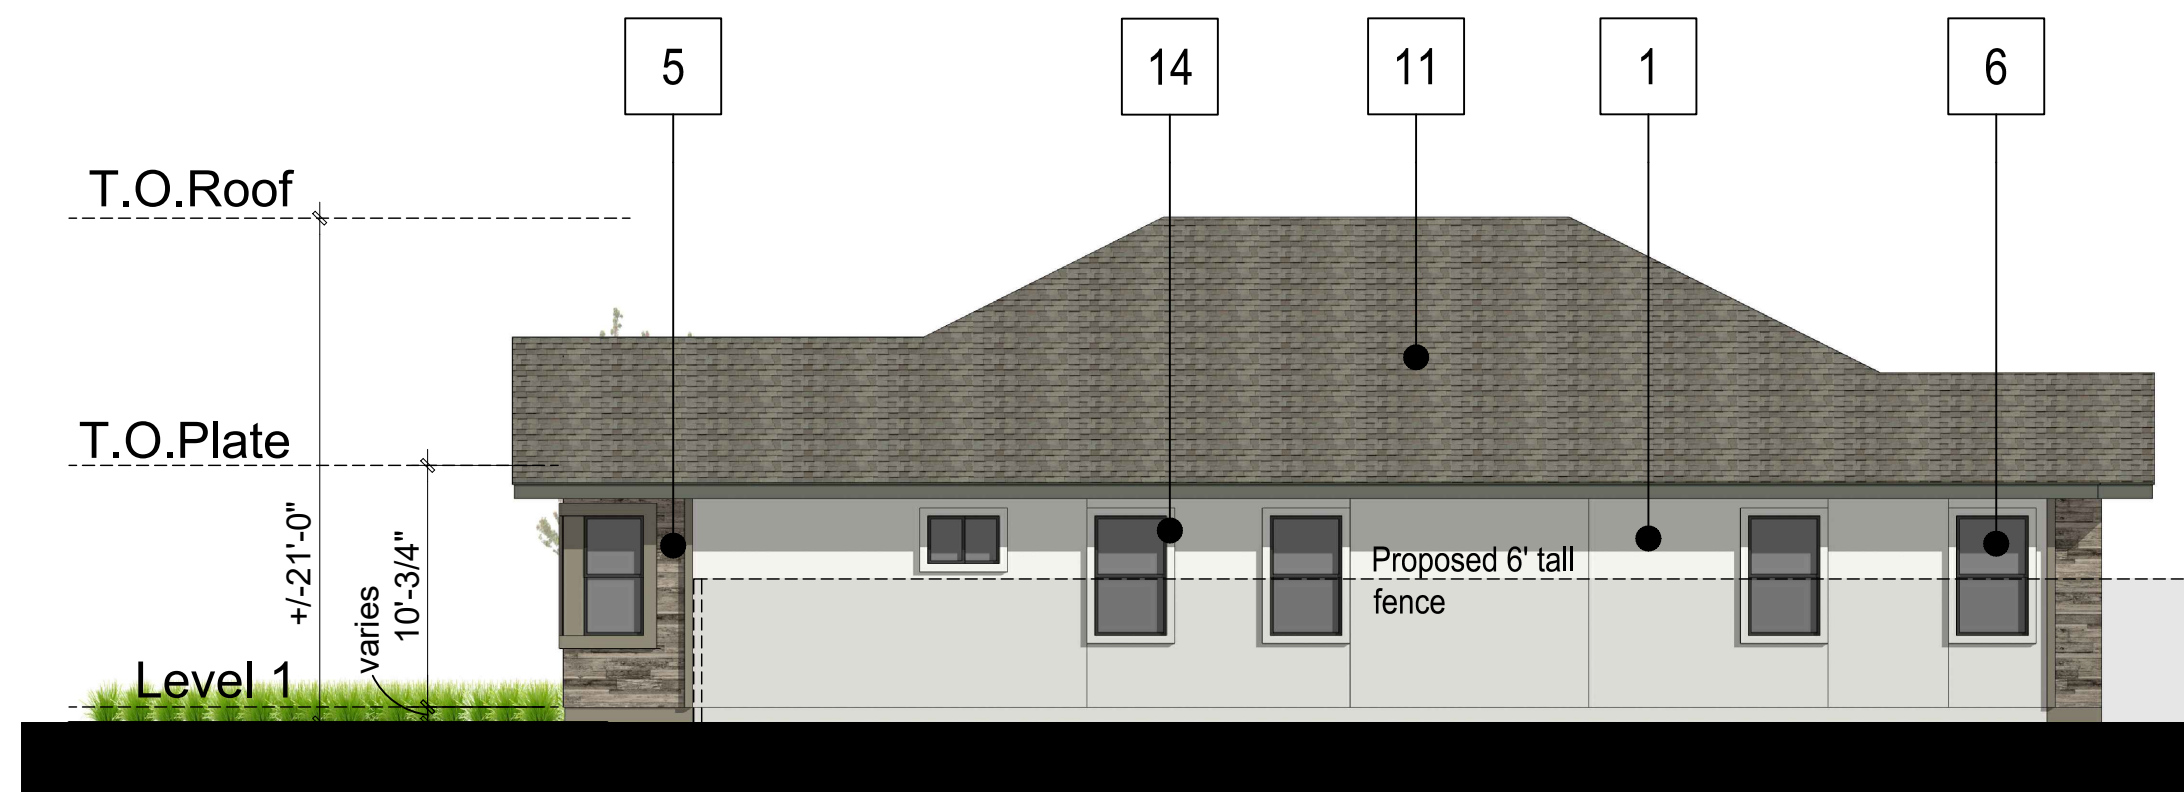

RIGHT ELEVATION

Scale: 1/8" = 1'-0"
0 4 8 16

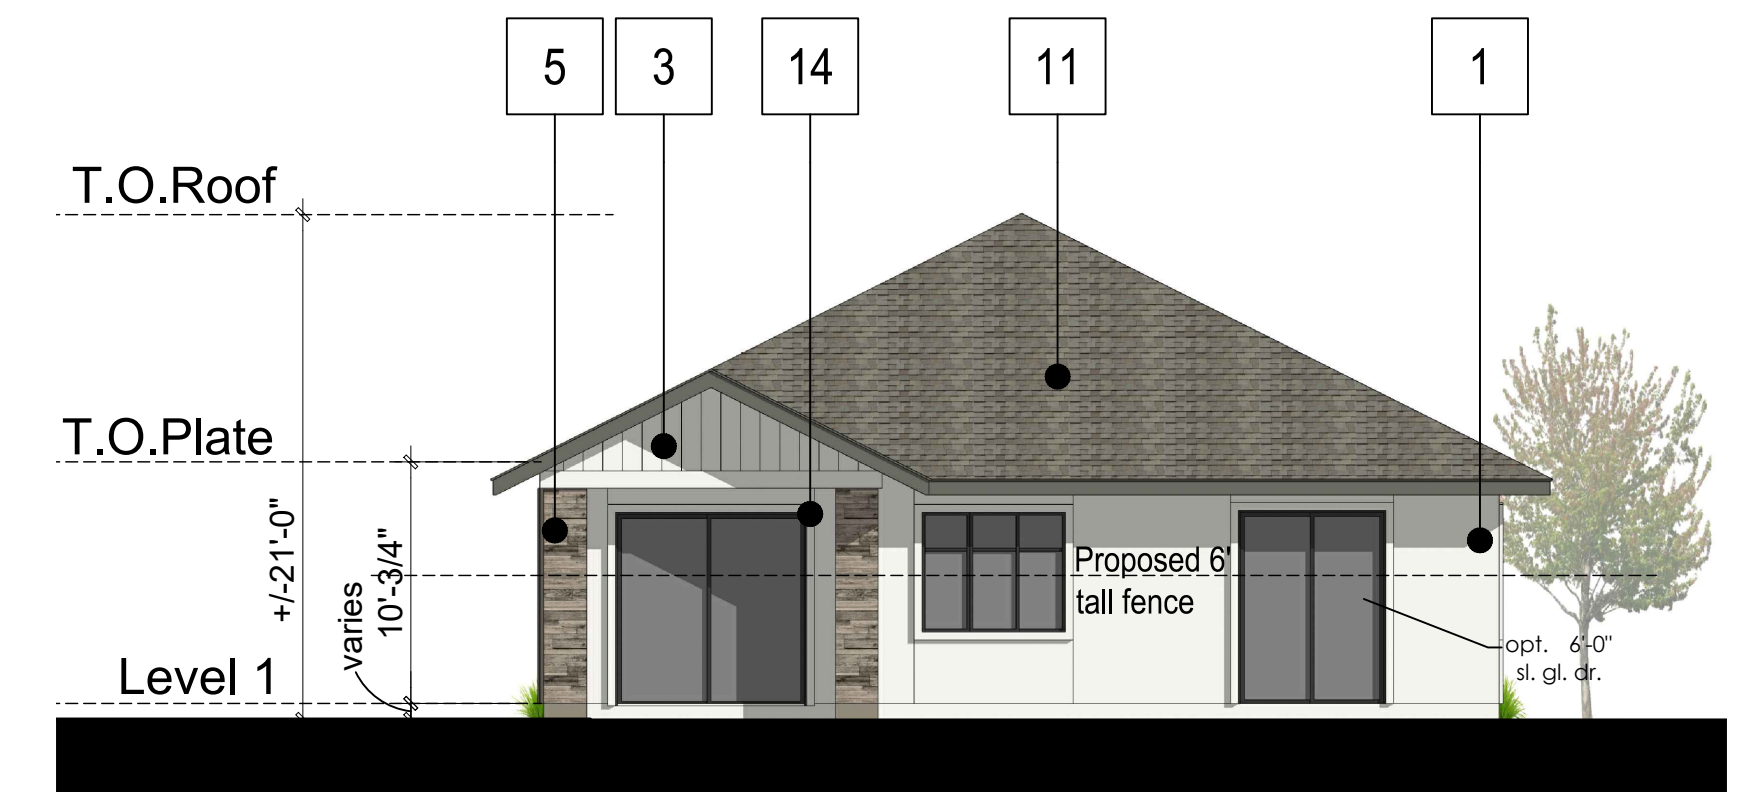

REAR ELEVATION

Scale: 1/8" = 1'-0"
0 4 8 16



Architecture + Planning
888.456.5849
ktgy.com







SCHEMATIC DESIGN
JULY 13, 2023

PLAN 1 ELEVATIONS & VIEW
A STYLES - SCHEME 1

A1.4

MATERIAL LEGEND

- | | |
|---|------------------------------|
| 1. STUCCO | 9. HOME ADDRESS |
| 2. FIBER CEMENT LAP SIDING | 10. ENTRY DOOR |
| 3. FIBER CEMENT BOARD AND BATTEN SIDING | 11. COMPOSITION SHINGLE ROOF |
| 4. FIBER CEMENT WOOD LOOK SIDING | 12. STANDING SEAM METAL ROOF |
| 5. STONE VENEER | 13. FIBER CEMENT TRIM |
| 6. VINYL WINDOWS | 14. HIGH DENSITY TRIM |
| 7. METAL GARAGE DOOR | |
| 8. LIGHT FIXTURE | |

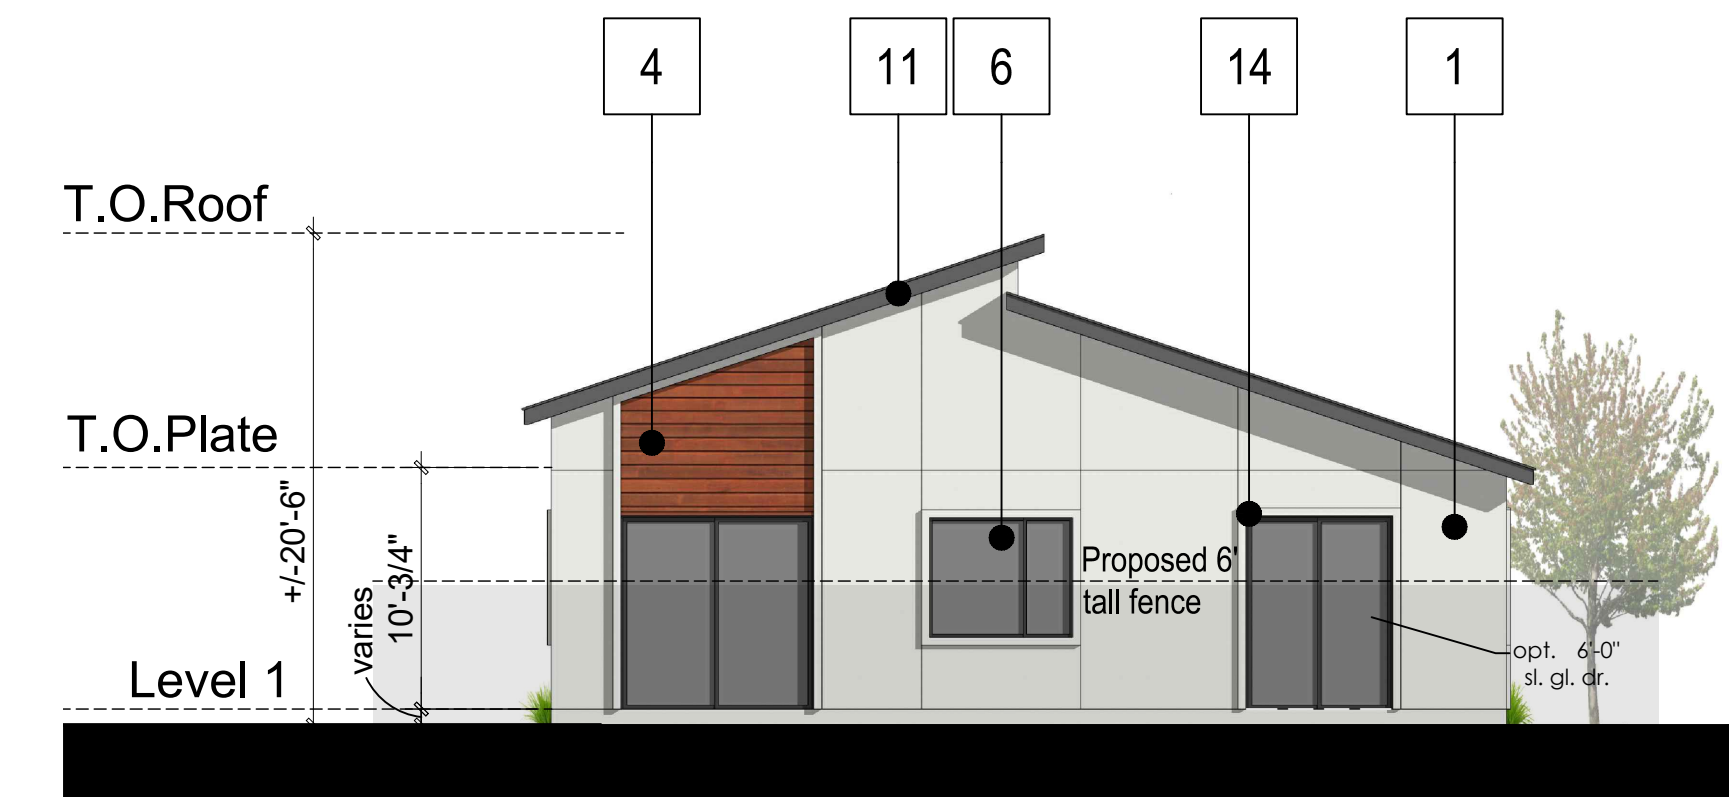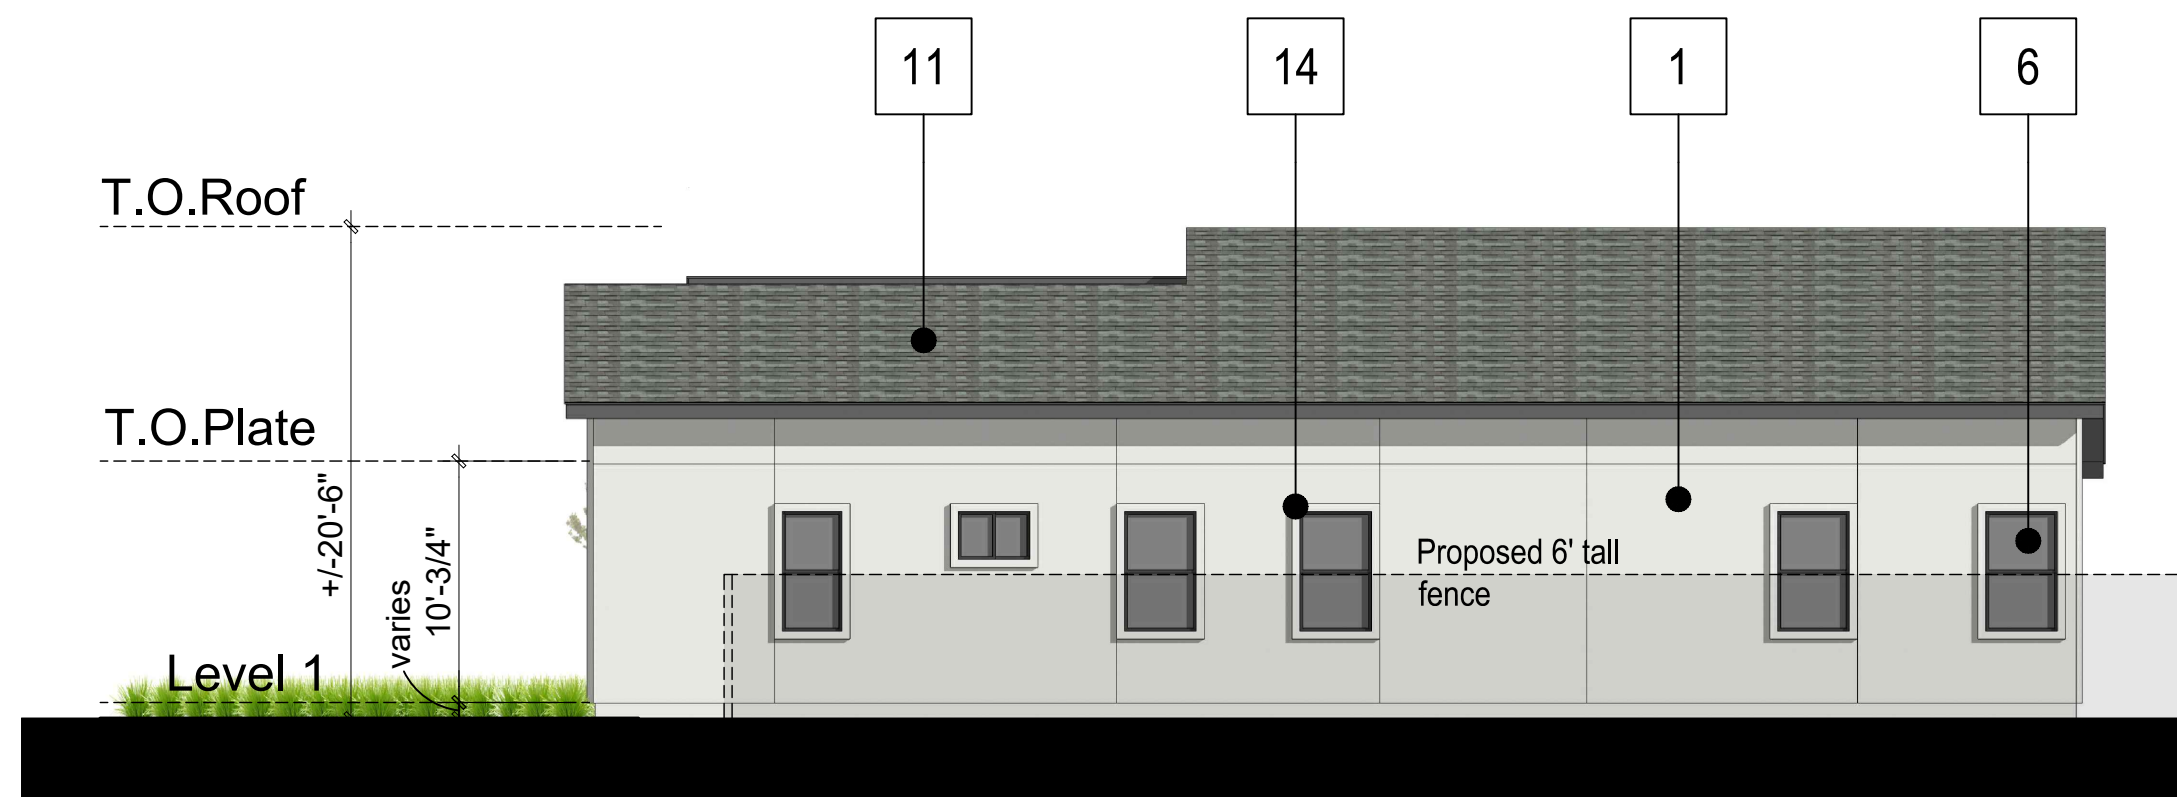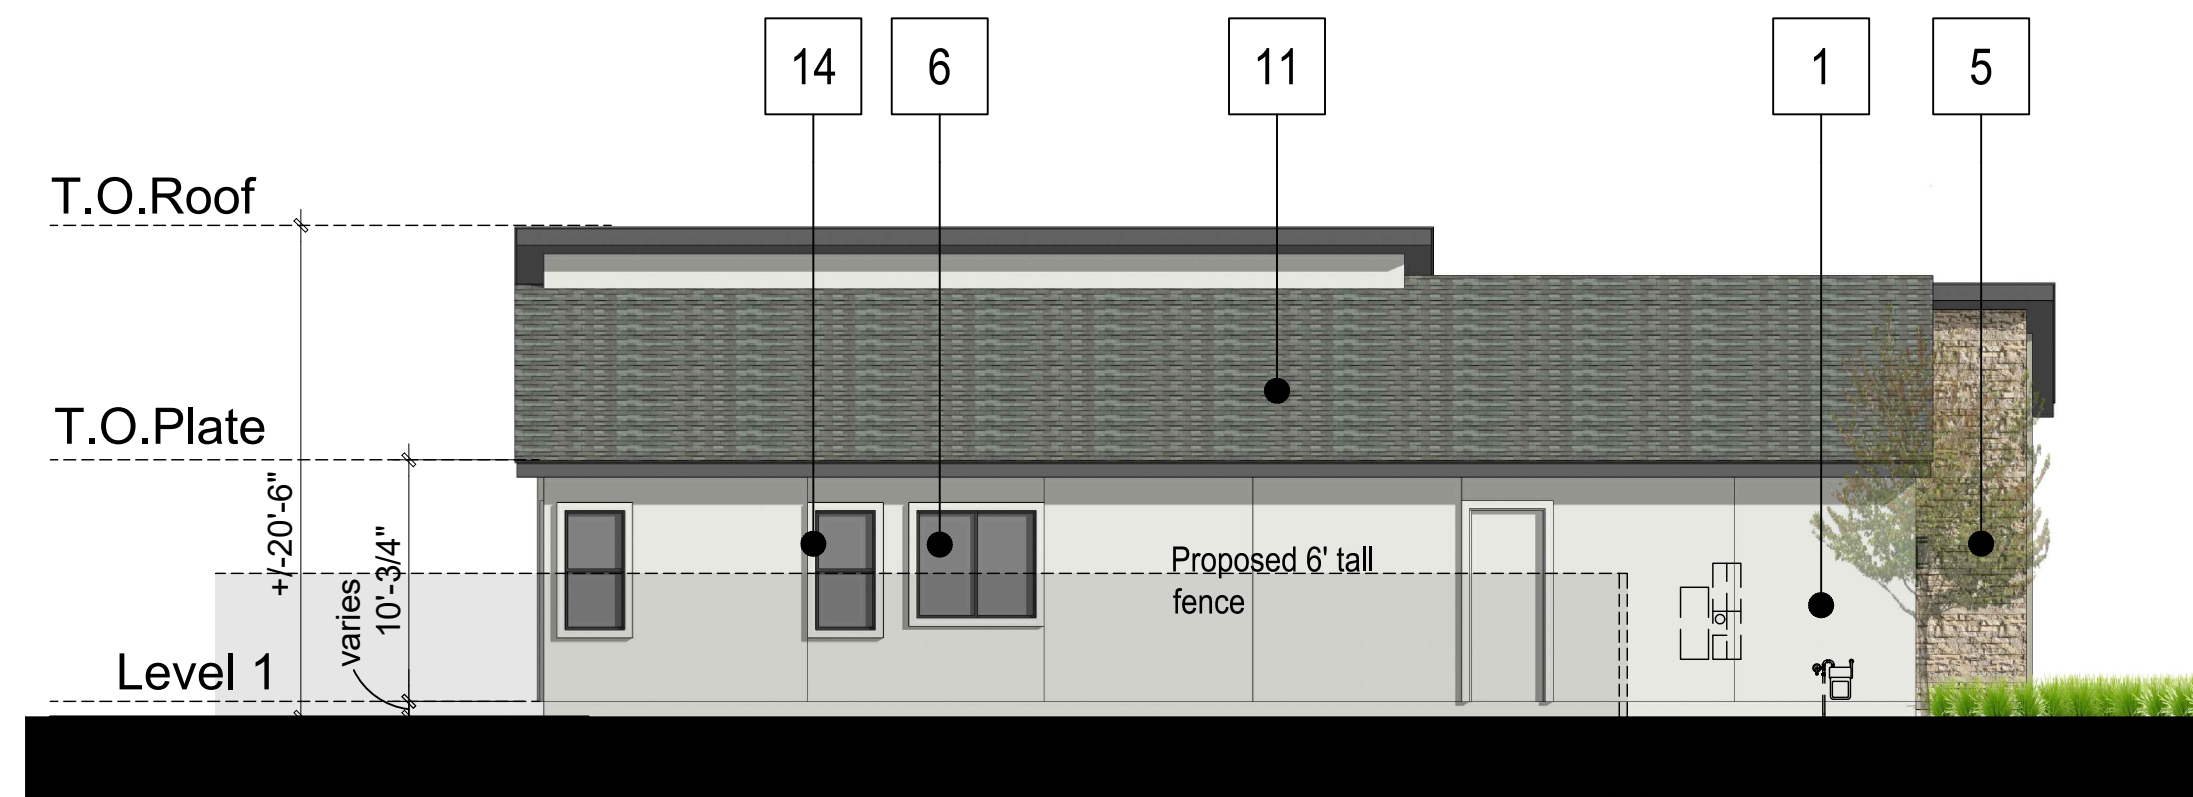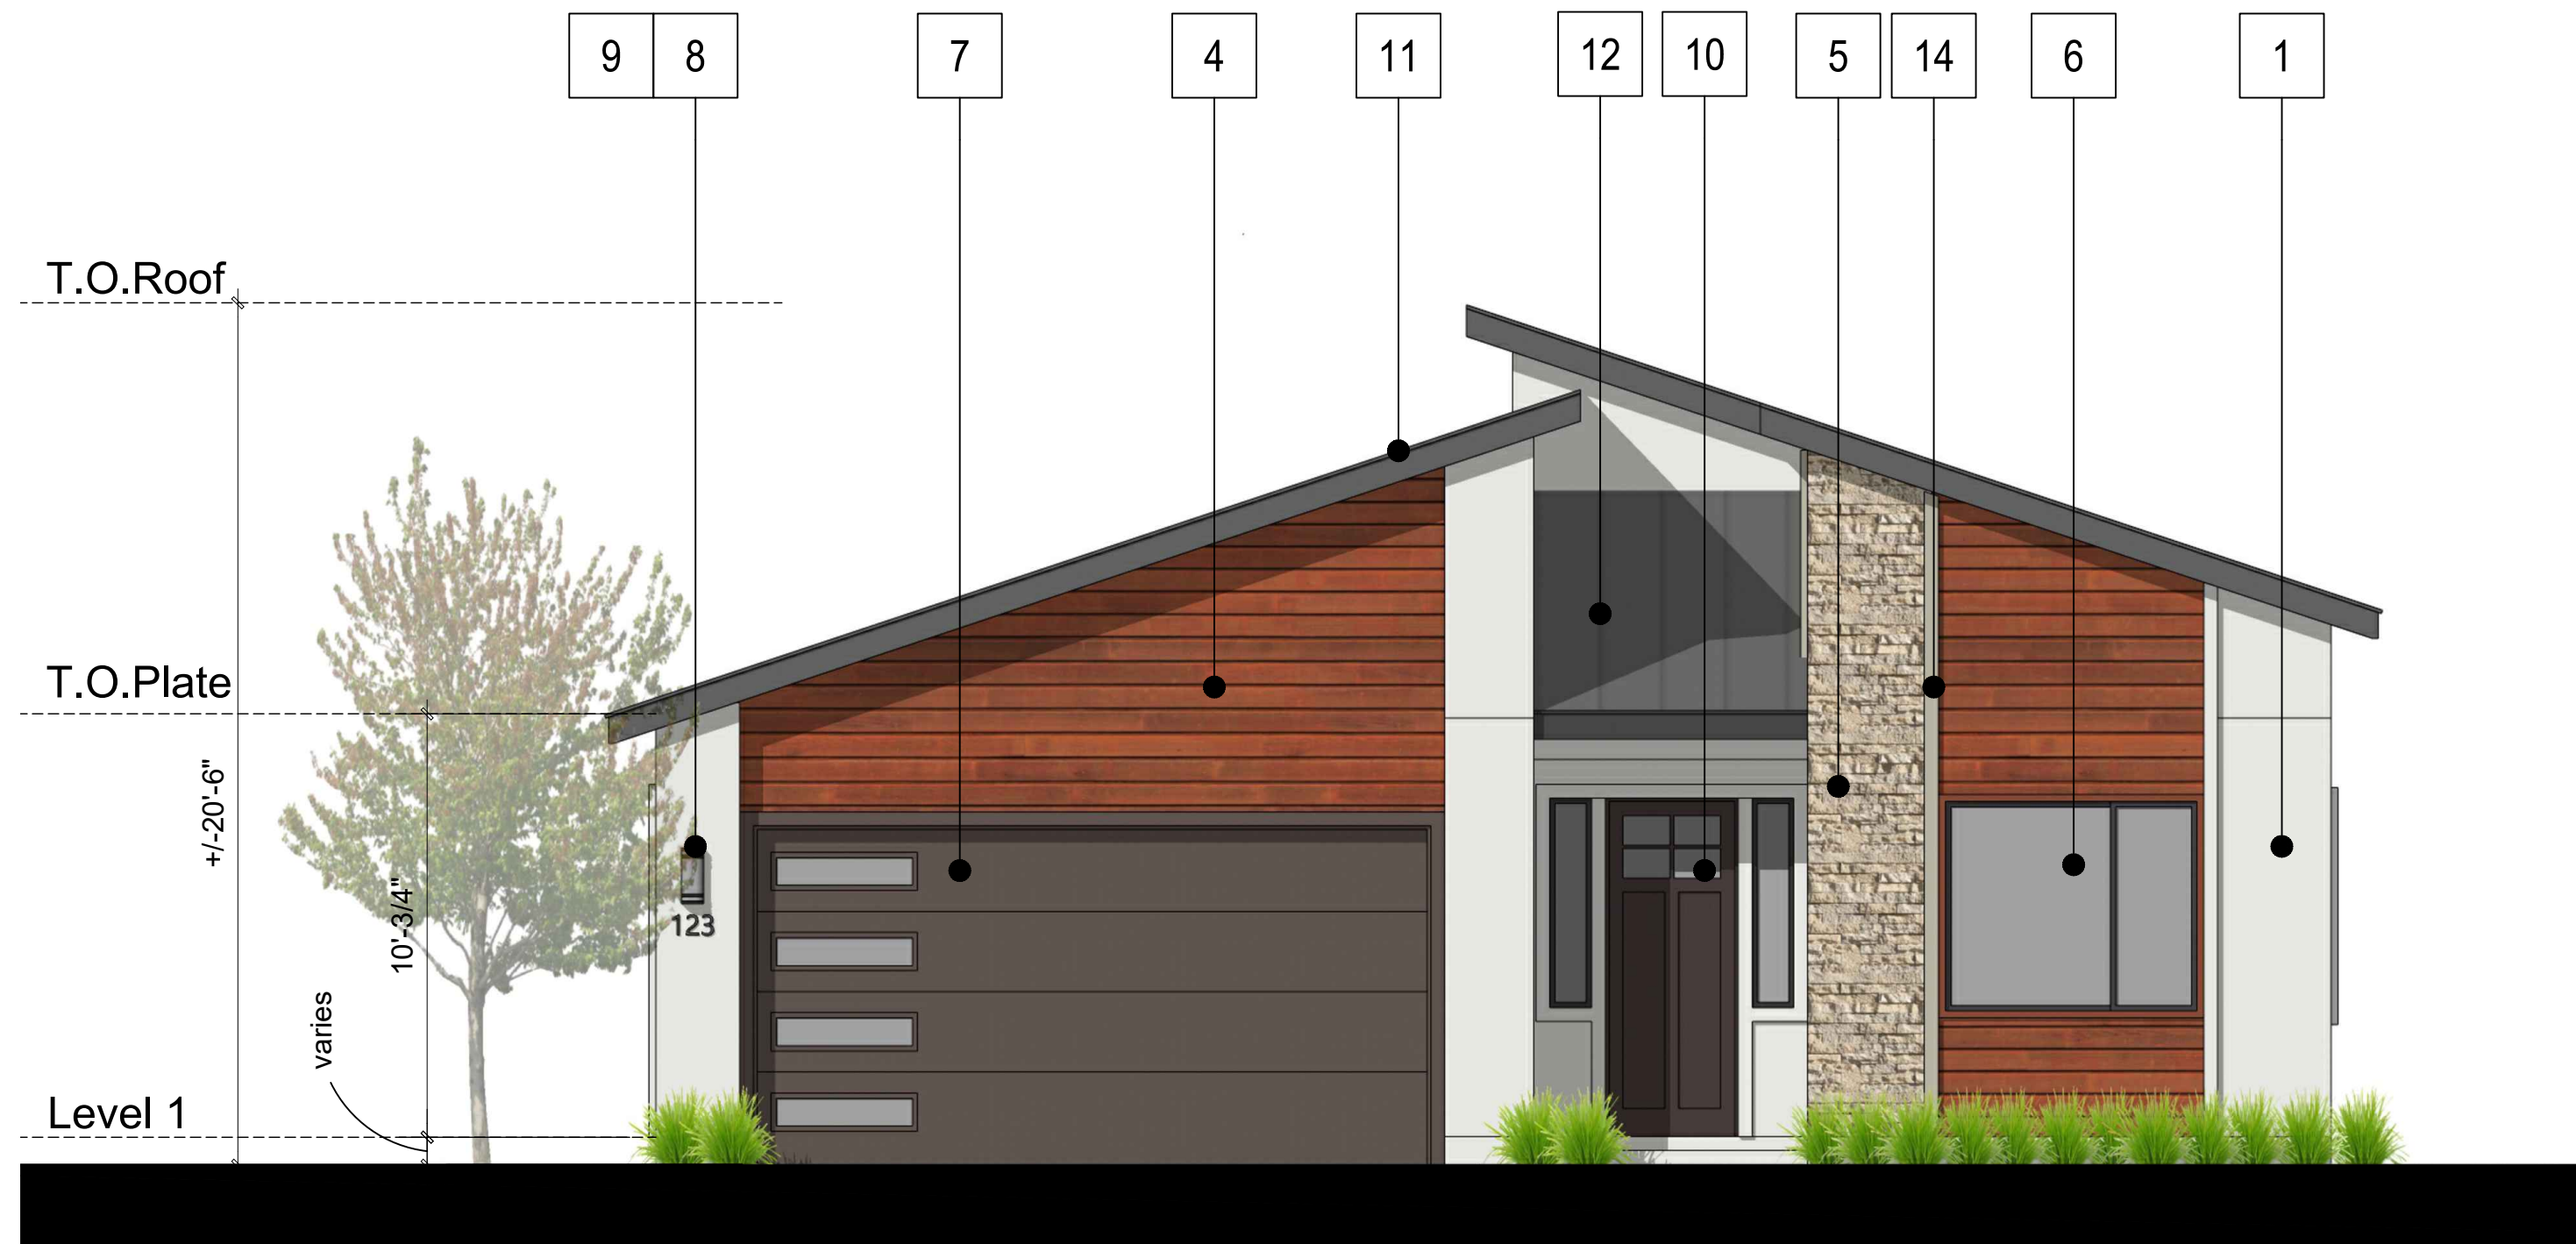

Architecture + Planning
888.456.5849
ktgy.com



SCHEMATIC DESIGN
JULY 13, 2023

PLAN 1 ELEVATIONS & VIEW
B STYLES - SCHEME 1


A1.5

MATERIAL LEGEND

- | | |
|---|------------------------------|
| 1. STUCCO | 9. HOME ADDRESS |
| 2. FIBER CEMENT LAP SIDING | 10. ENTRY DOOR |
| 3. FIBER CEMENT BOARD AND BATTEN SIDING | 11. COMPOSITION SHINGLE ROOF |
| 4. FIBER CEMENT WOOD LOOK SIDING | 12. STANDING SEAM METAL ROOF |
| 5. STONE VENEER | 13. FIBER CEMENT TRIM |
| 6. VINYL WINDOWS | 14. HIGH DENSITY TRIM |
| 7. METAL GARAGE DOOR | |
| 8. LIGHT FIXTURE | |




FRONT PERSPECTIVE

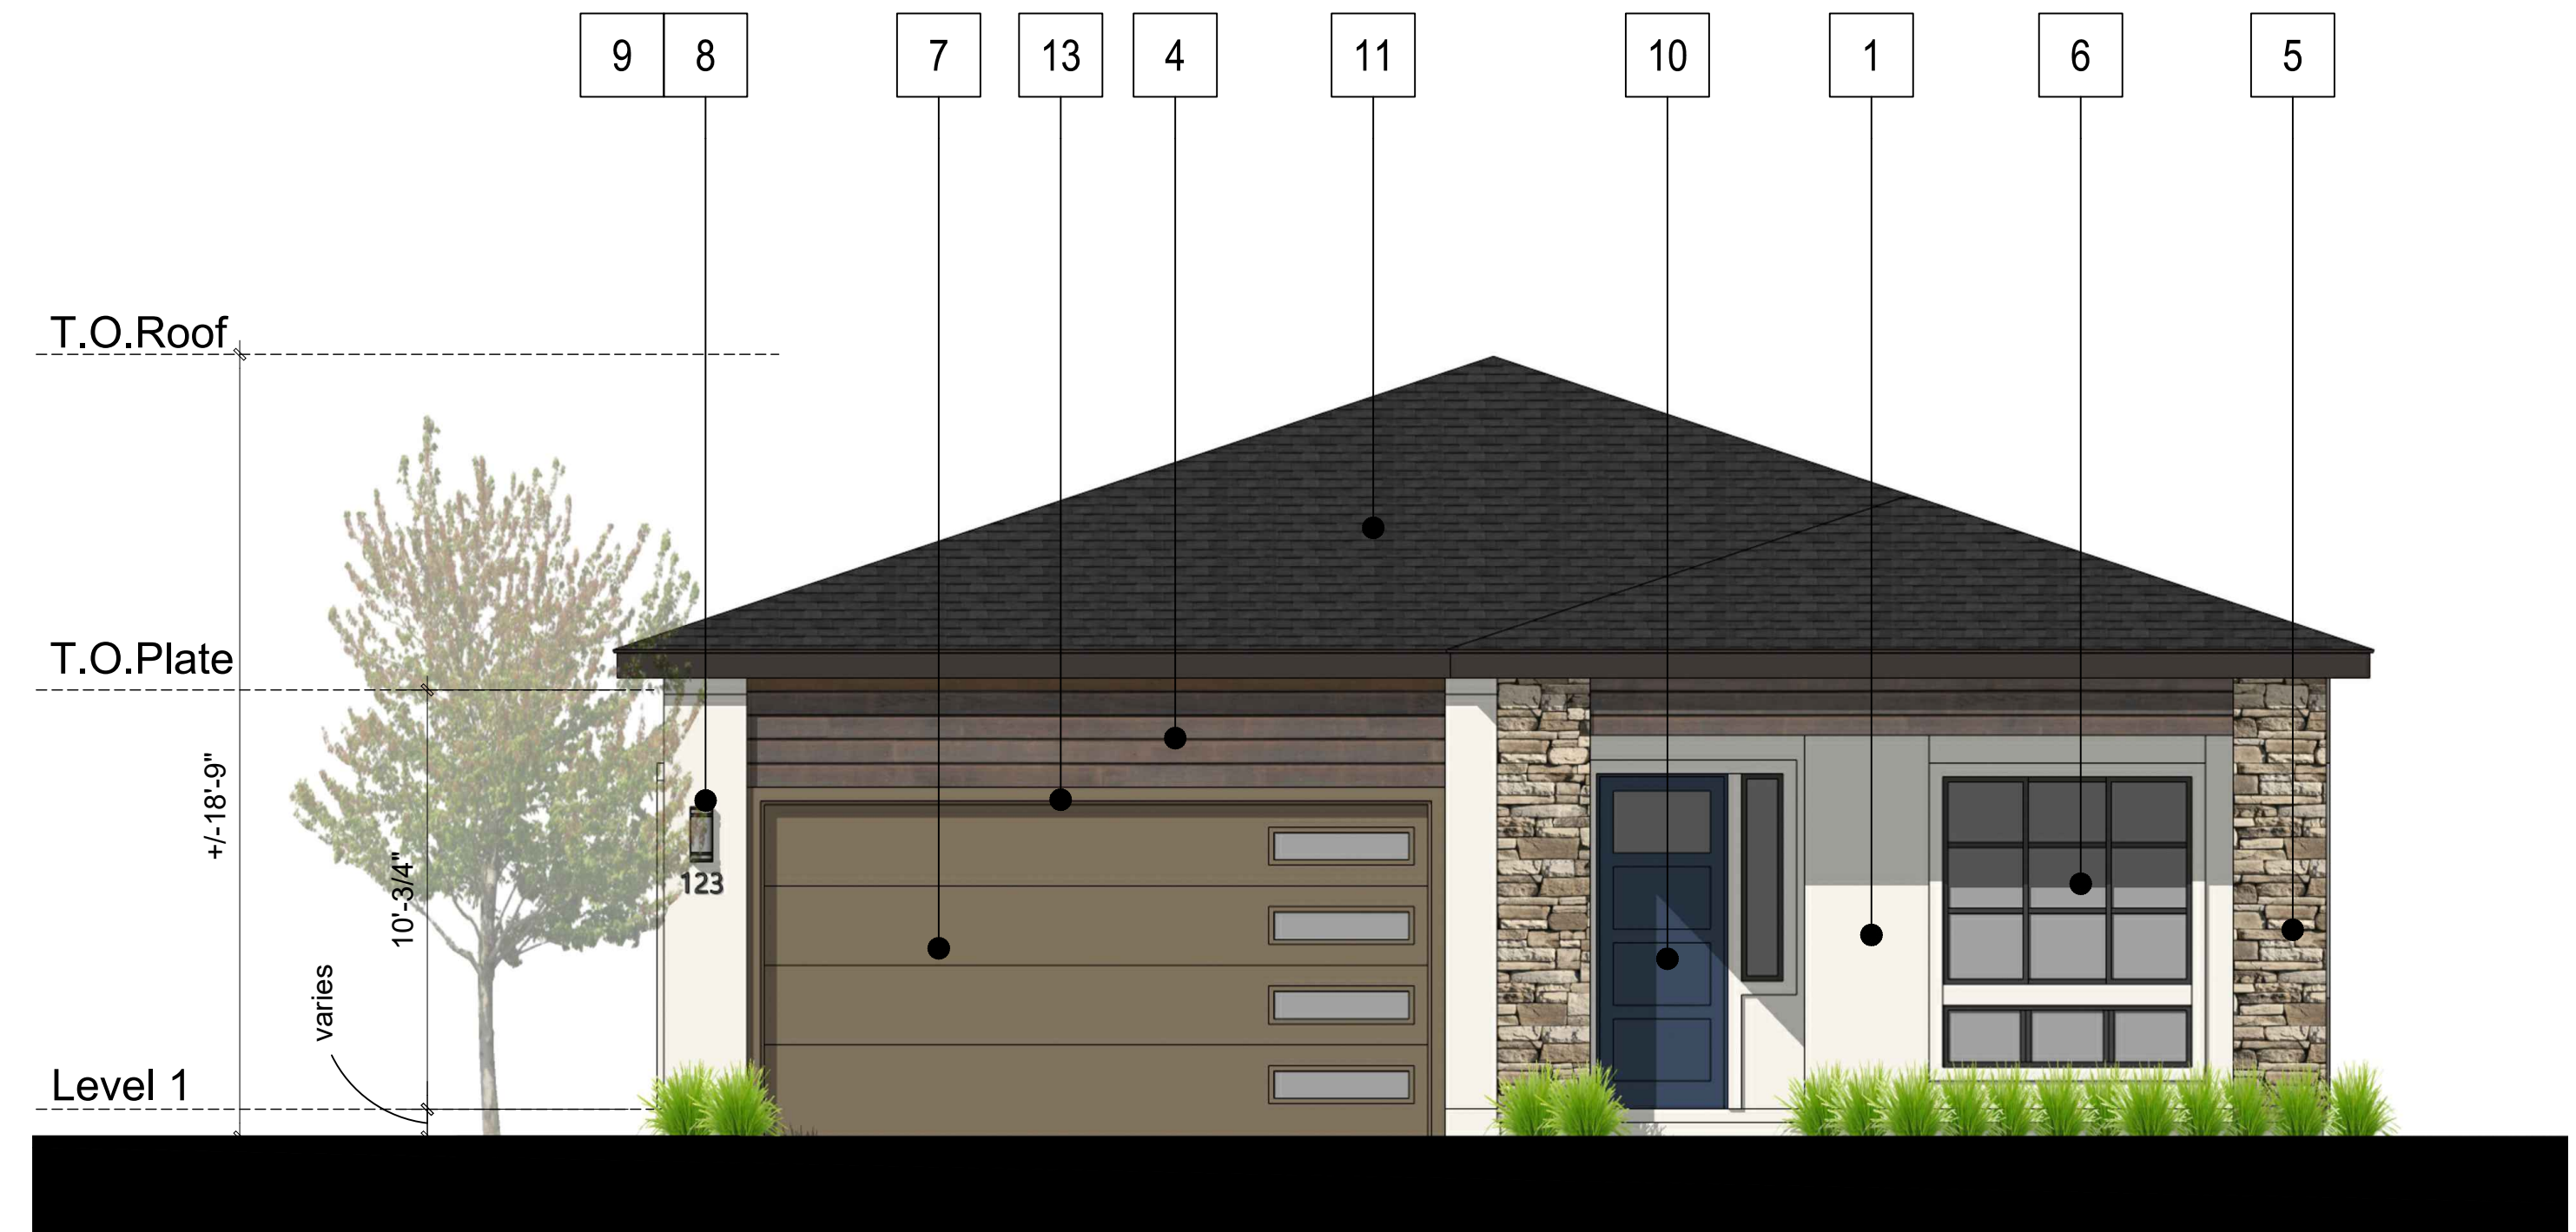


FRONT ELEVATION

Scale: 1/4" = 1'-0"
0 2 4 8

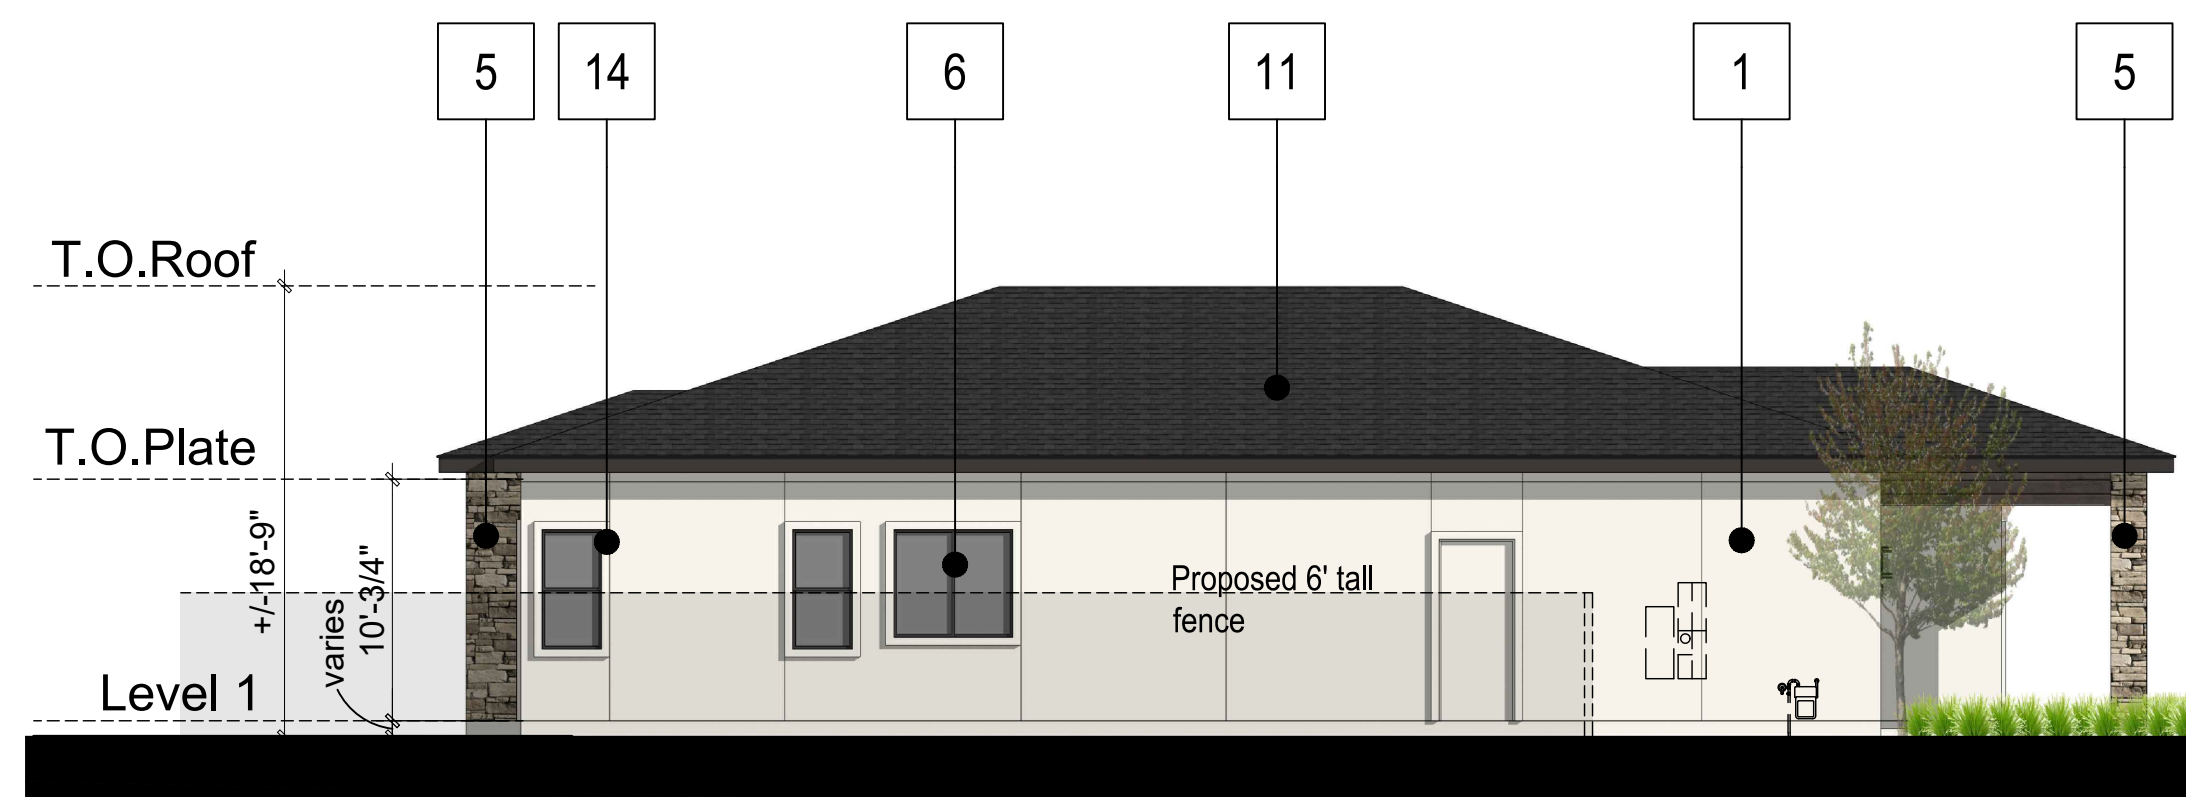


LEFT ELEVATION

Scale: 1/8" = 1'-0"
0 4 8 16

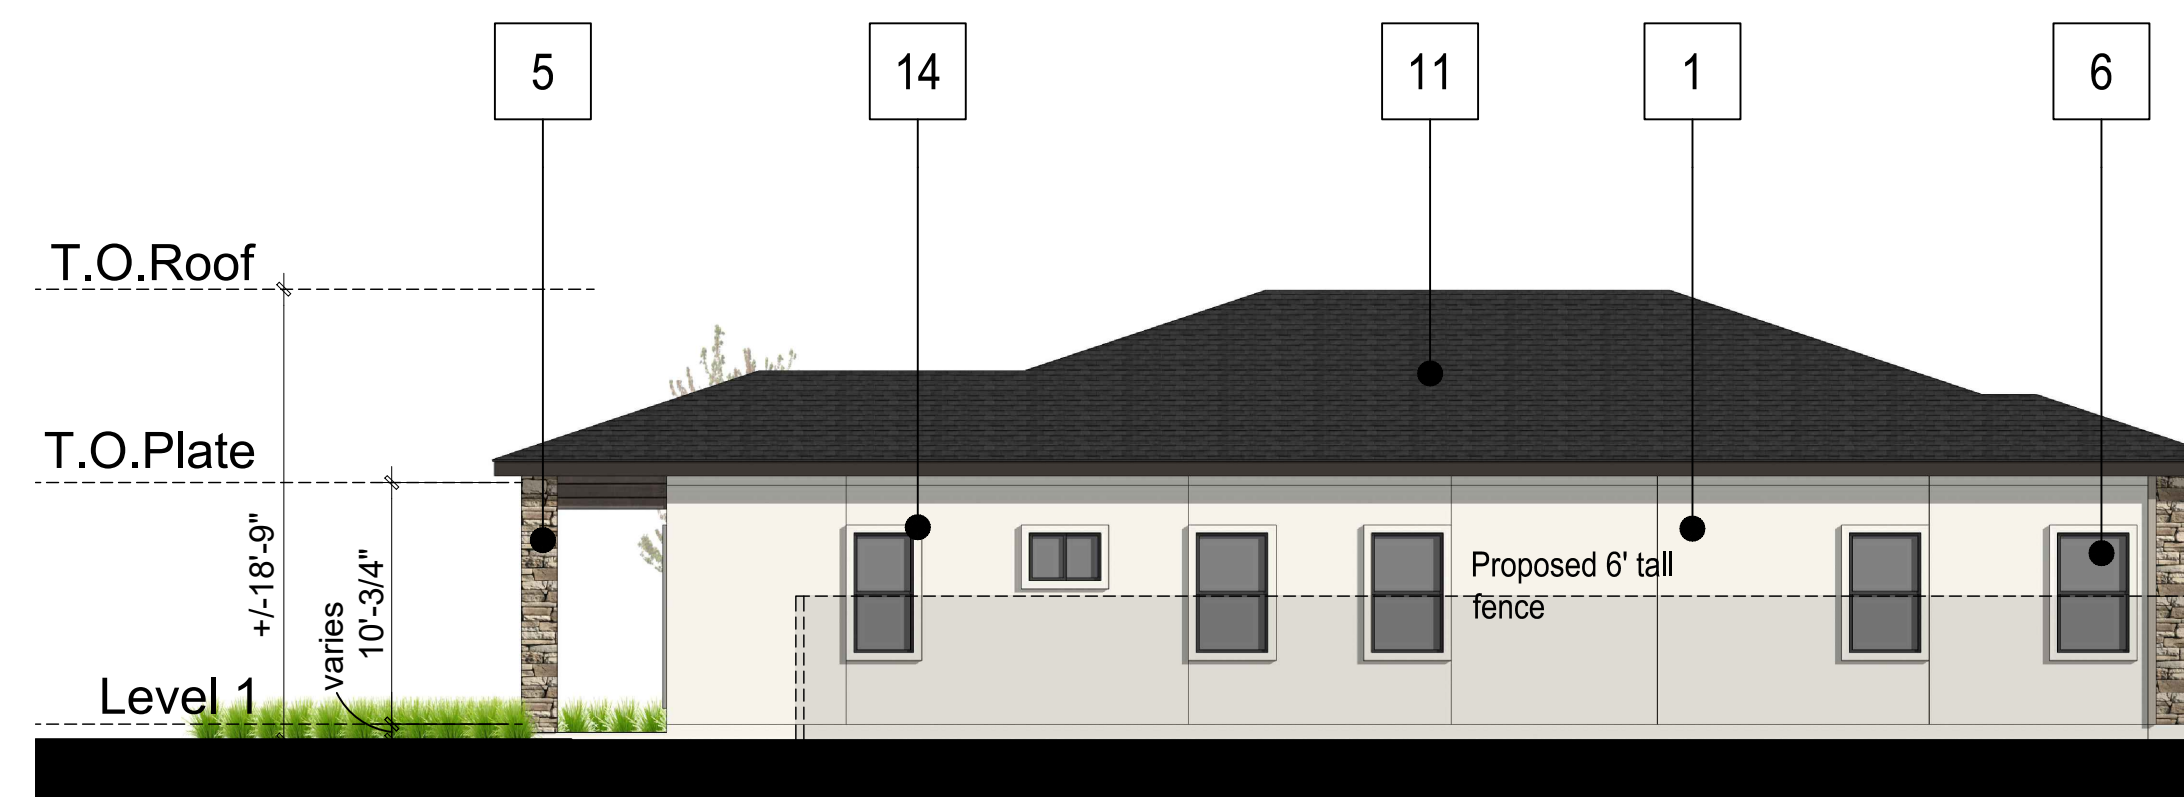

RIGHT ELEVATION

Scale: 1/8" = 1'-0"
0 4 8 16

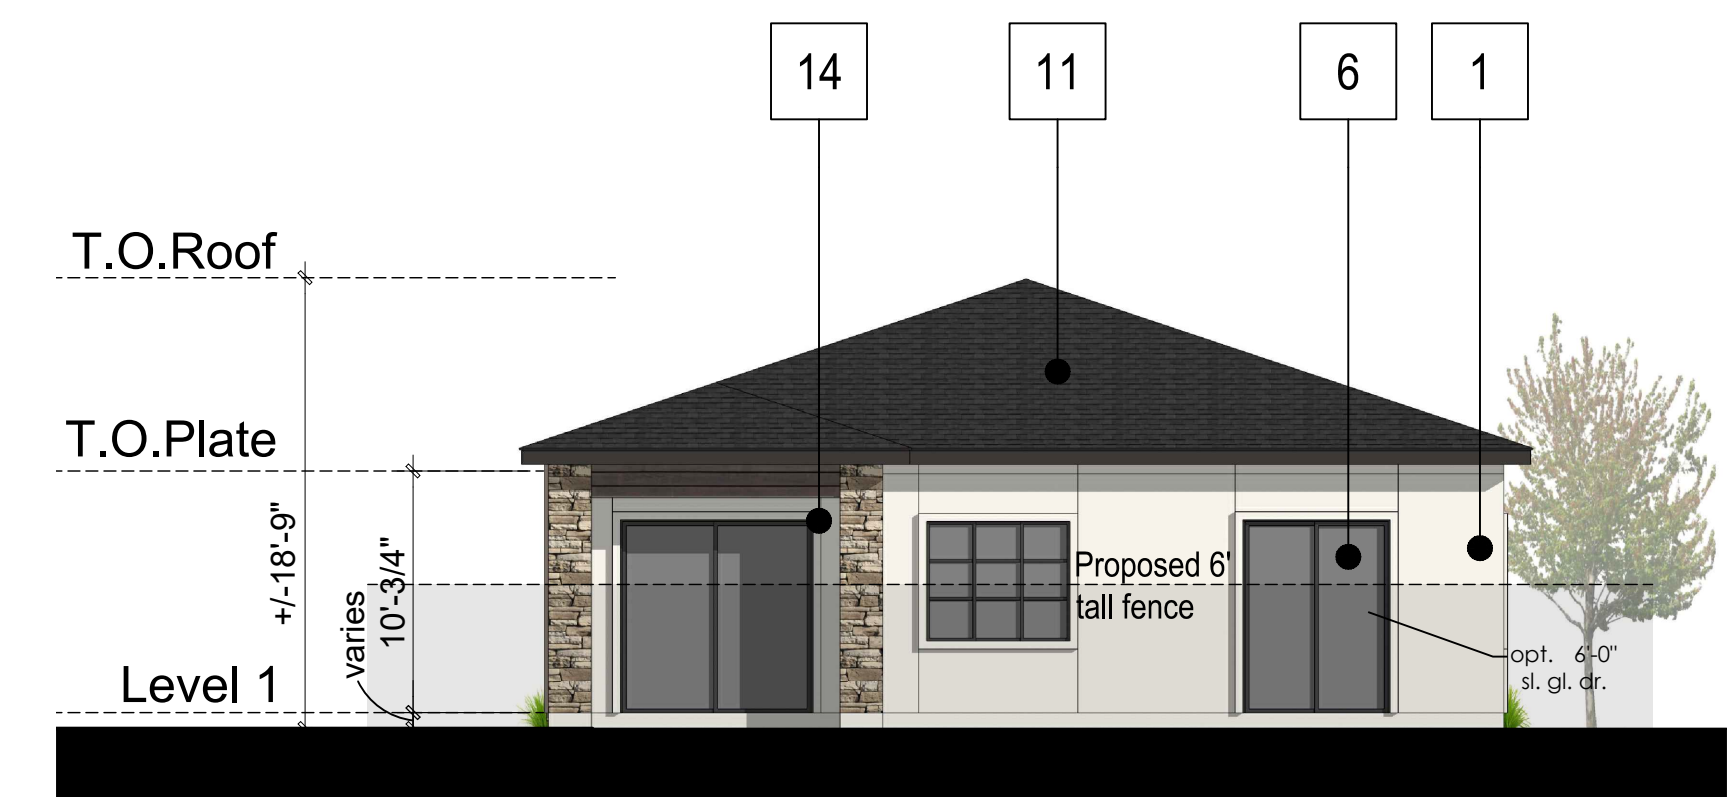

REAR ELEVATION

Scale: 1/8" = 1'-0"
0 4 8 16





Architecture + Planning
888.456.5849
ktgy.com



SCHEMATIC DESIGN
JULY 13, 2023

PLAN 1 ELEVATIONS & VIEW
C STYLES - SCHEME 1


A1.6

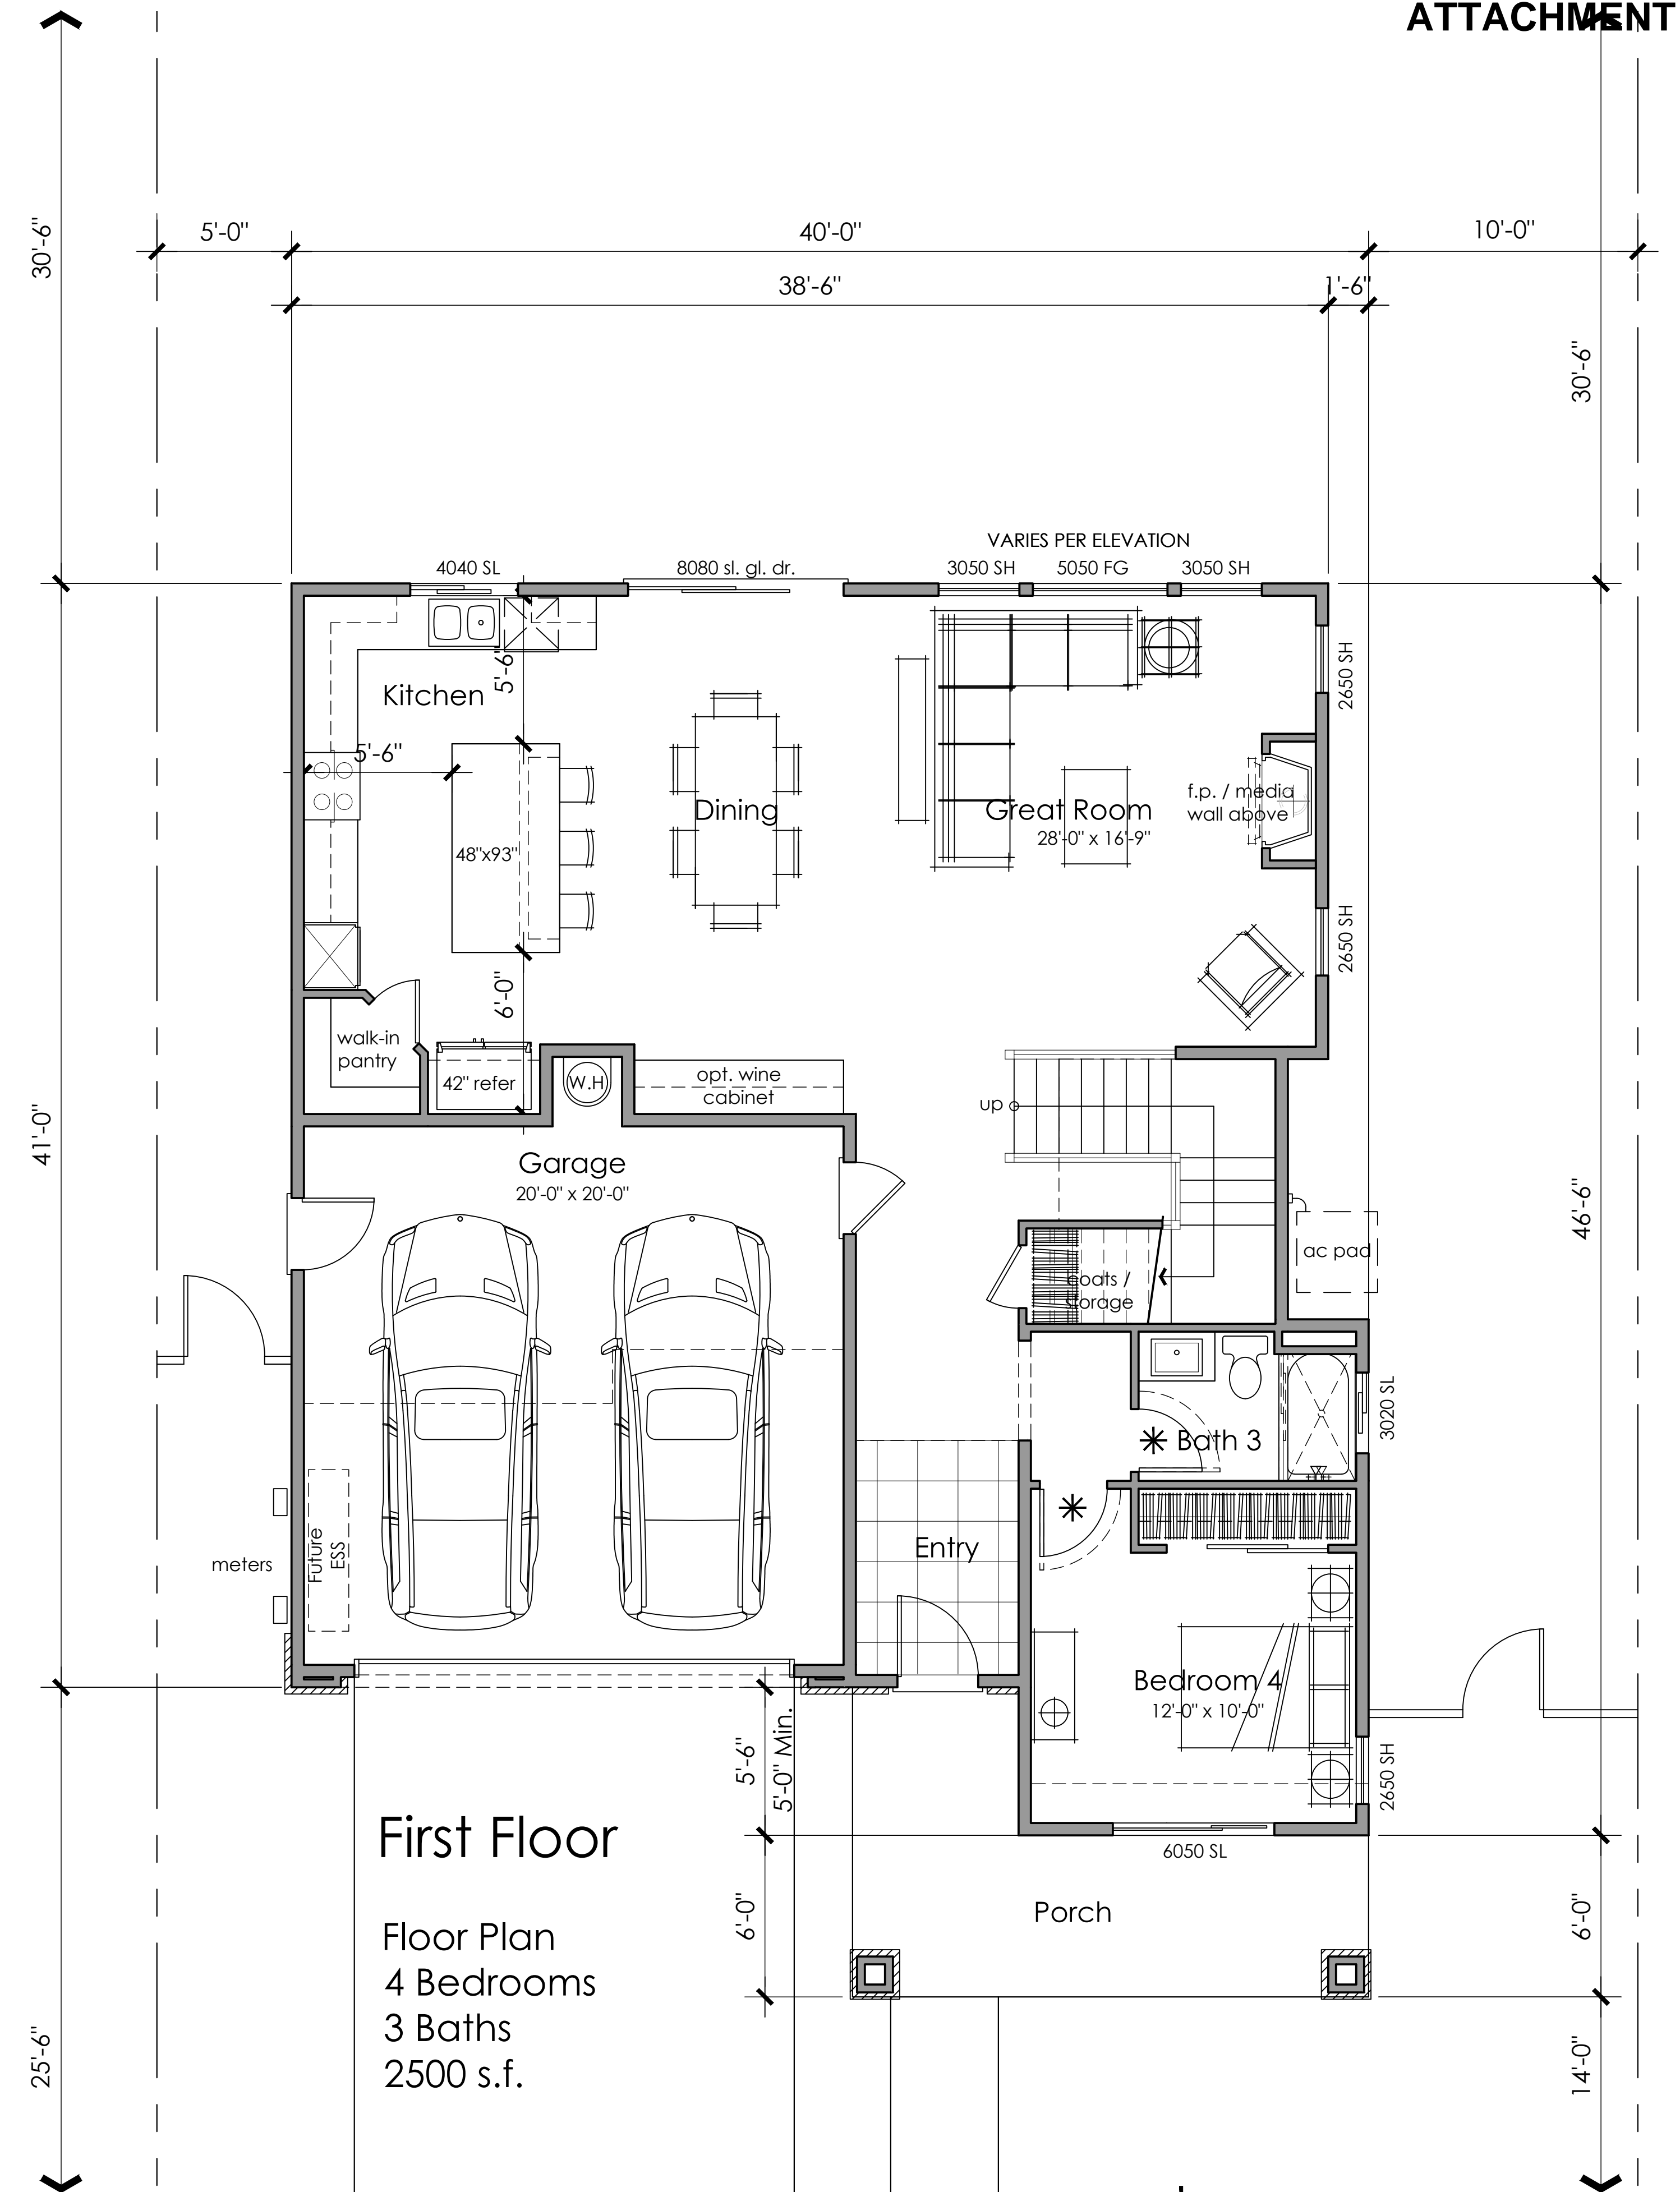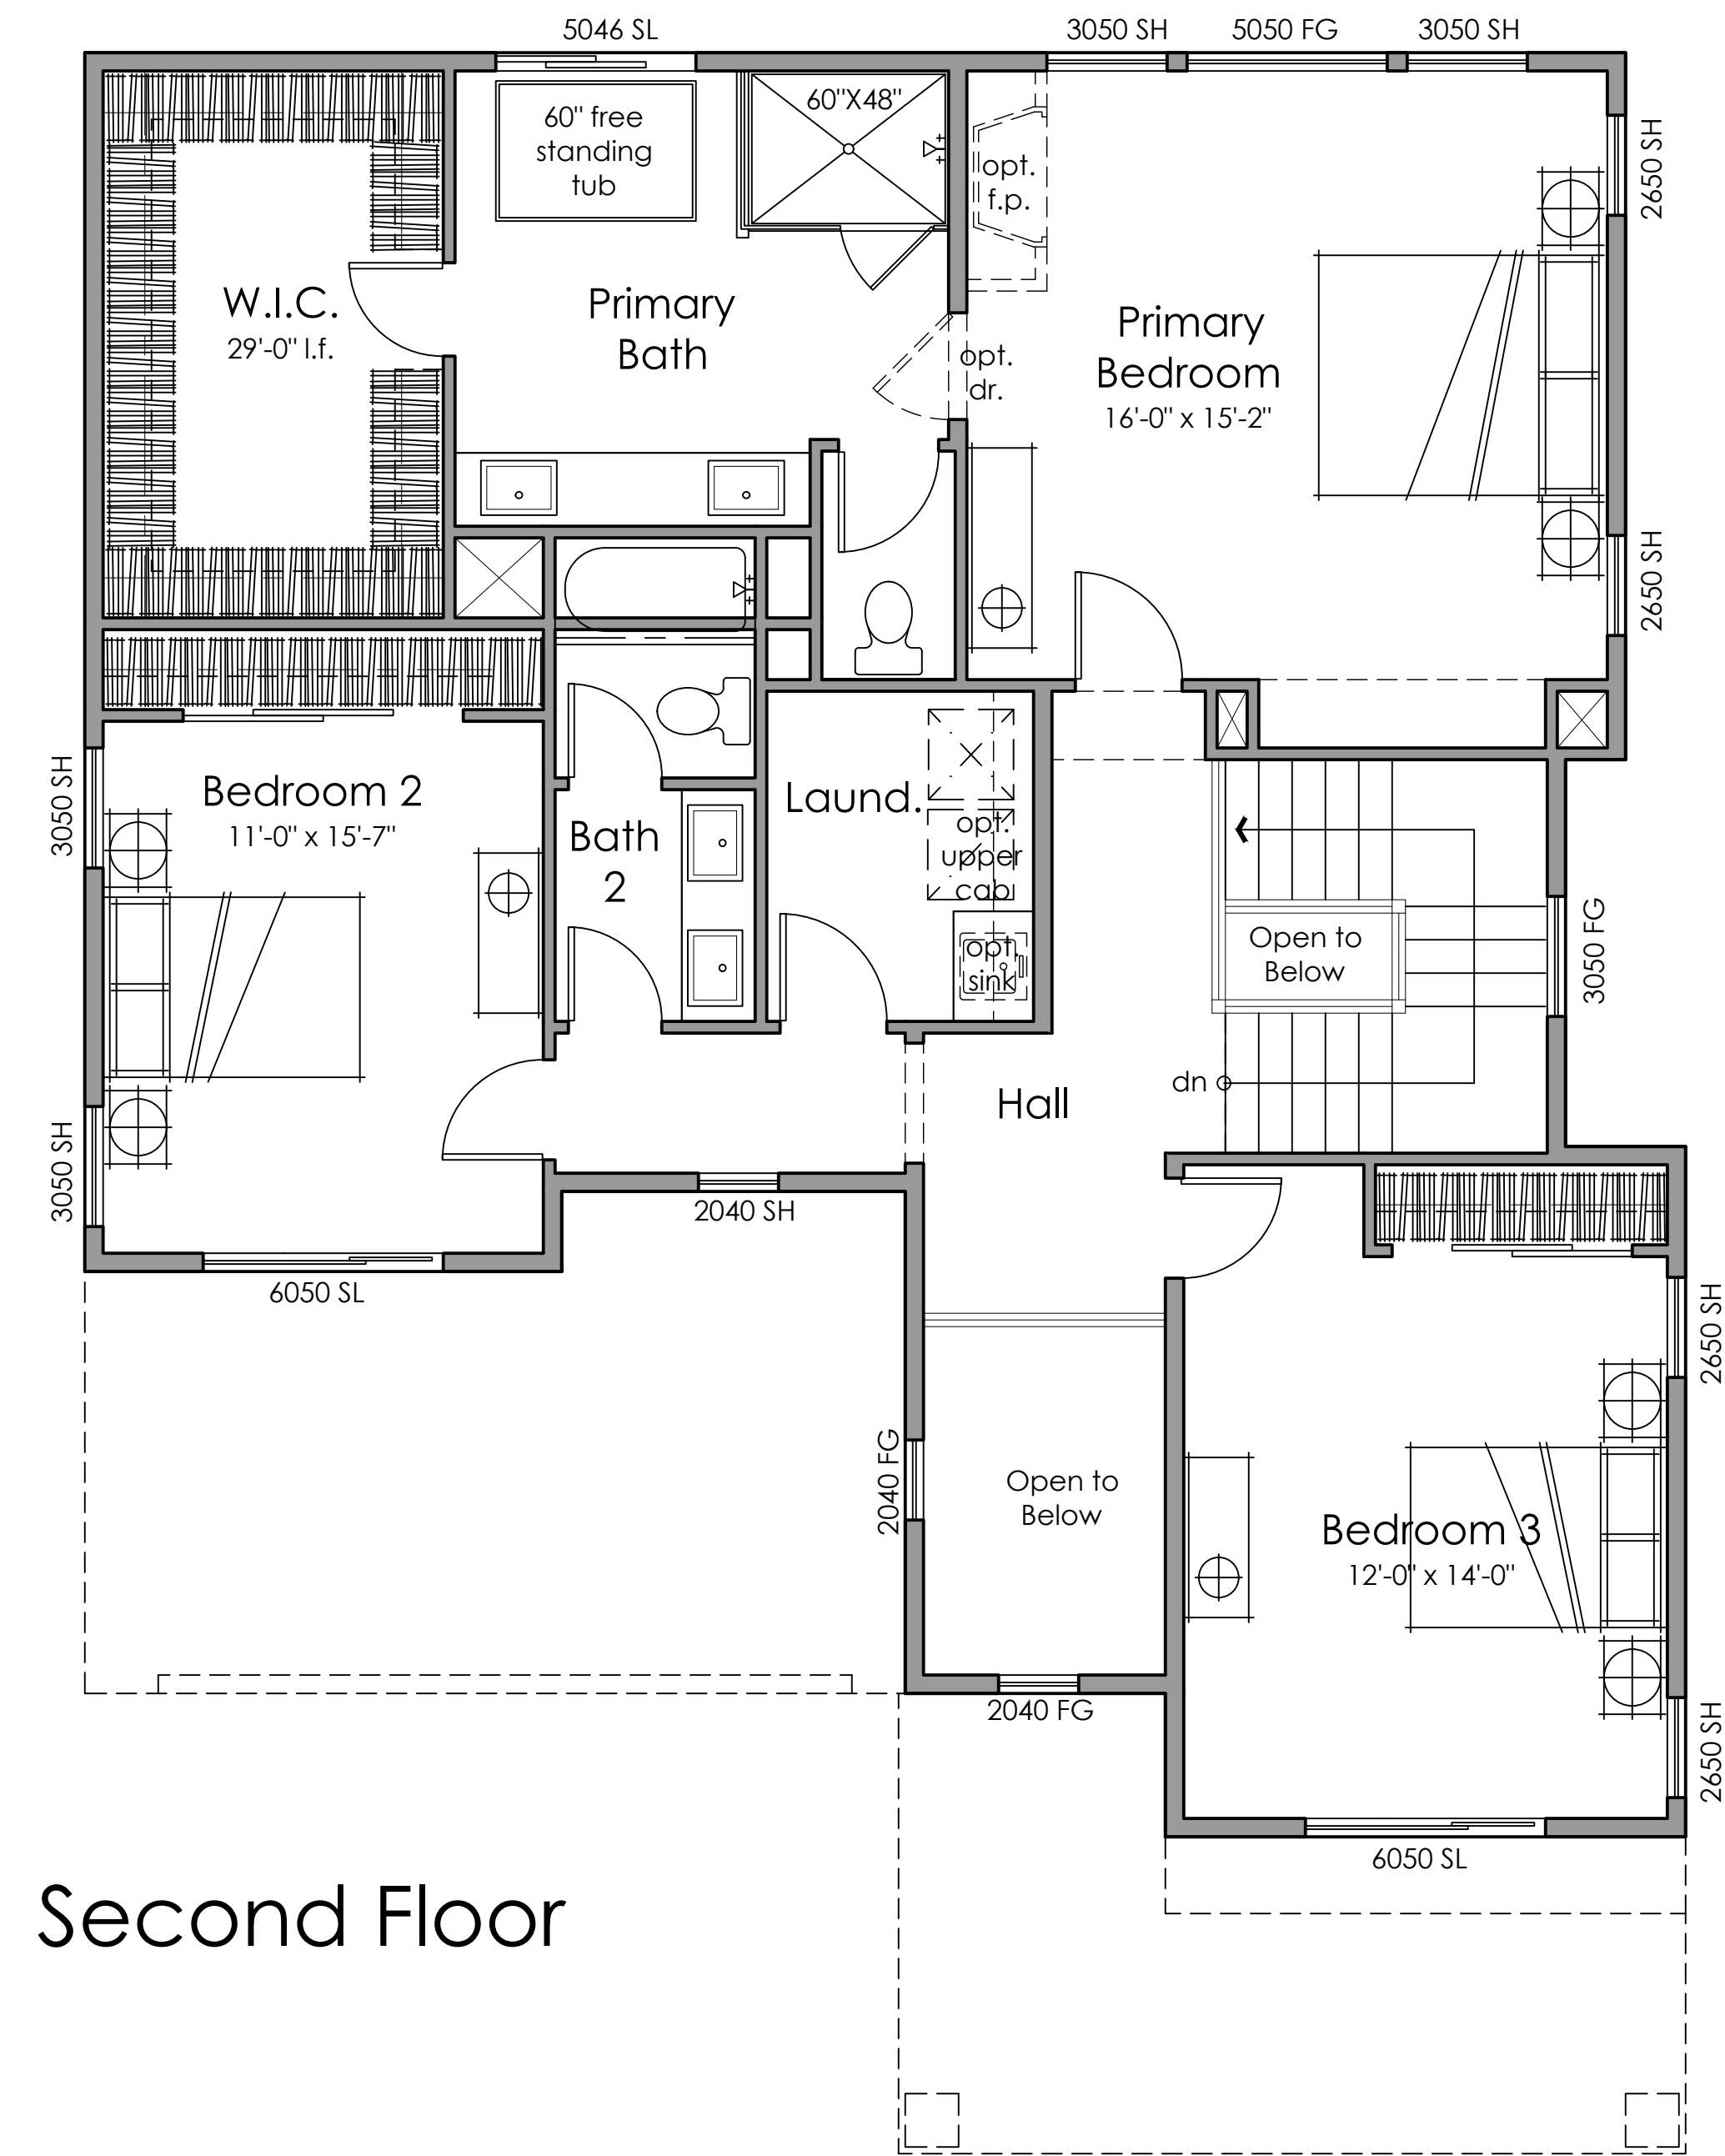

Architecture + Planning
888.456.5849
ktgy.com





SCHEMATIC DESIGN
JULY 13, 2023

 

PLAN 2A FLOOR PLAN

A2.0

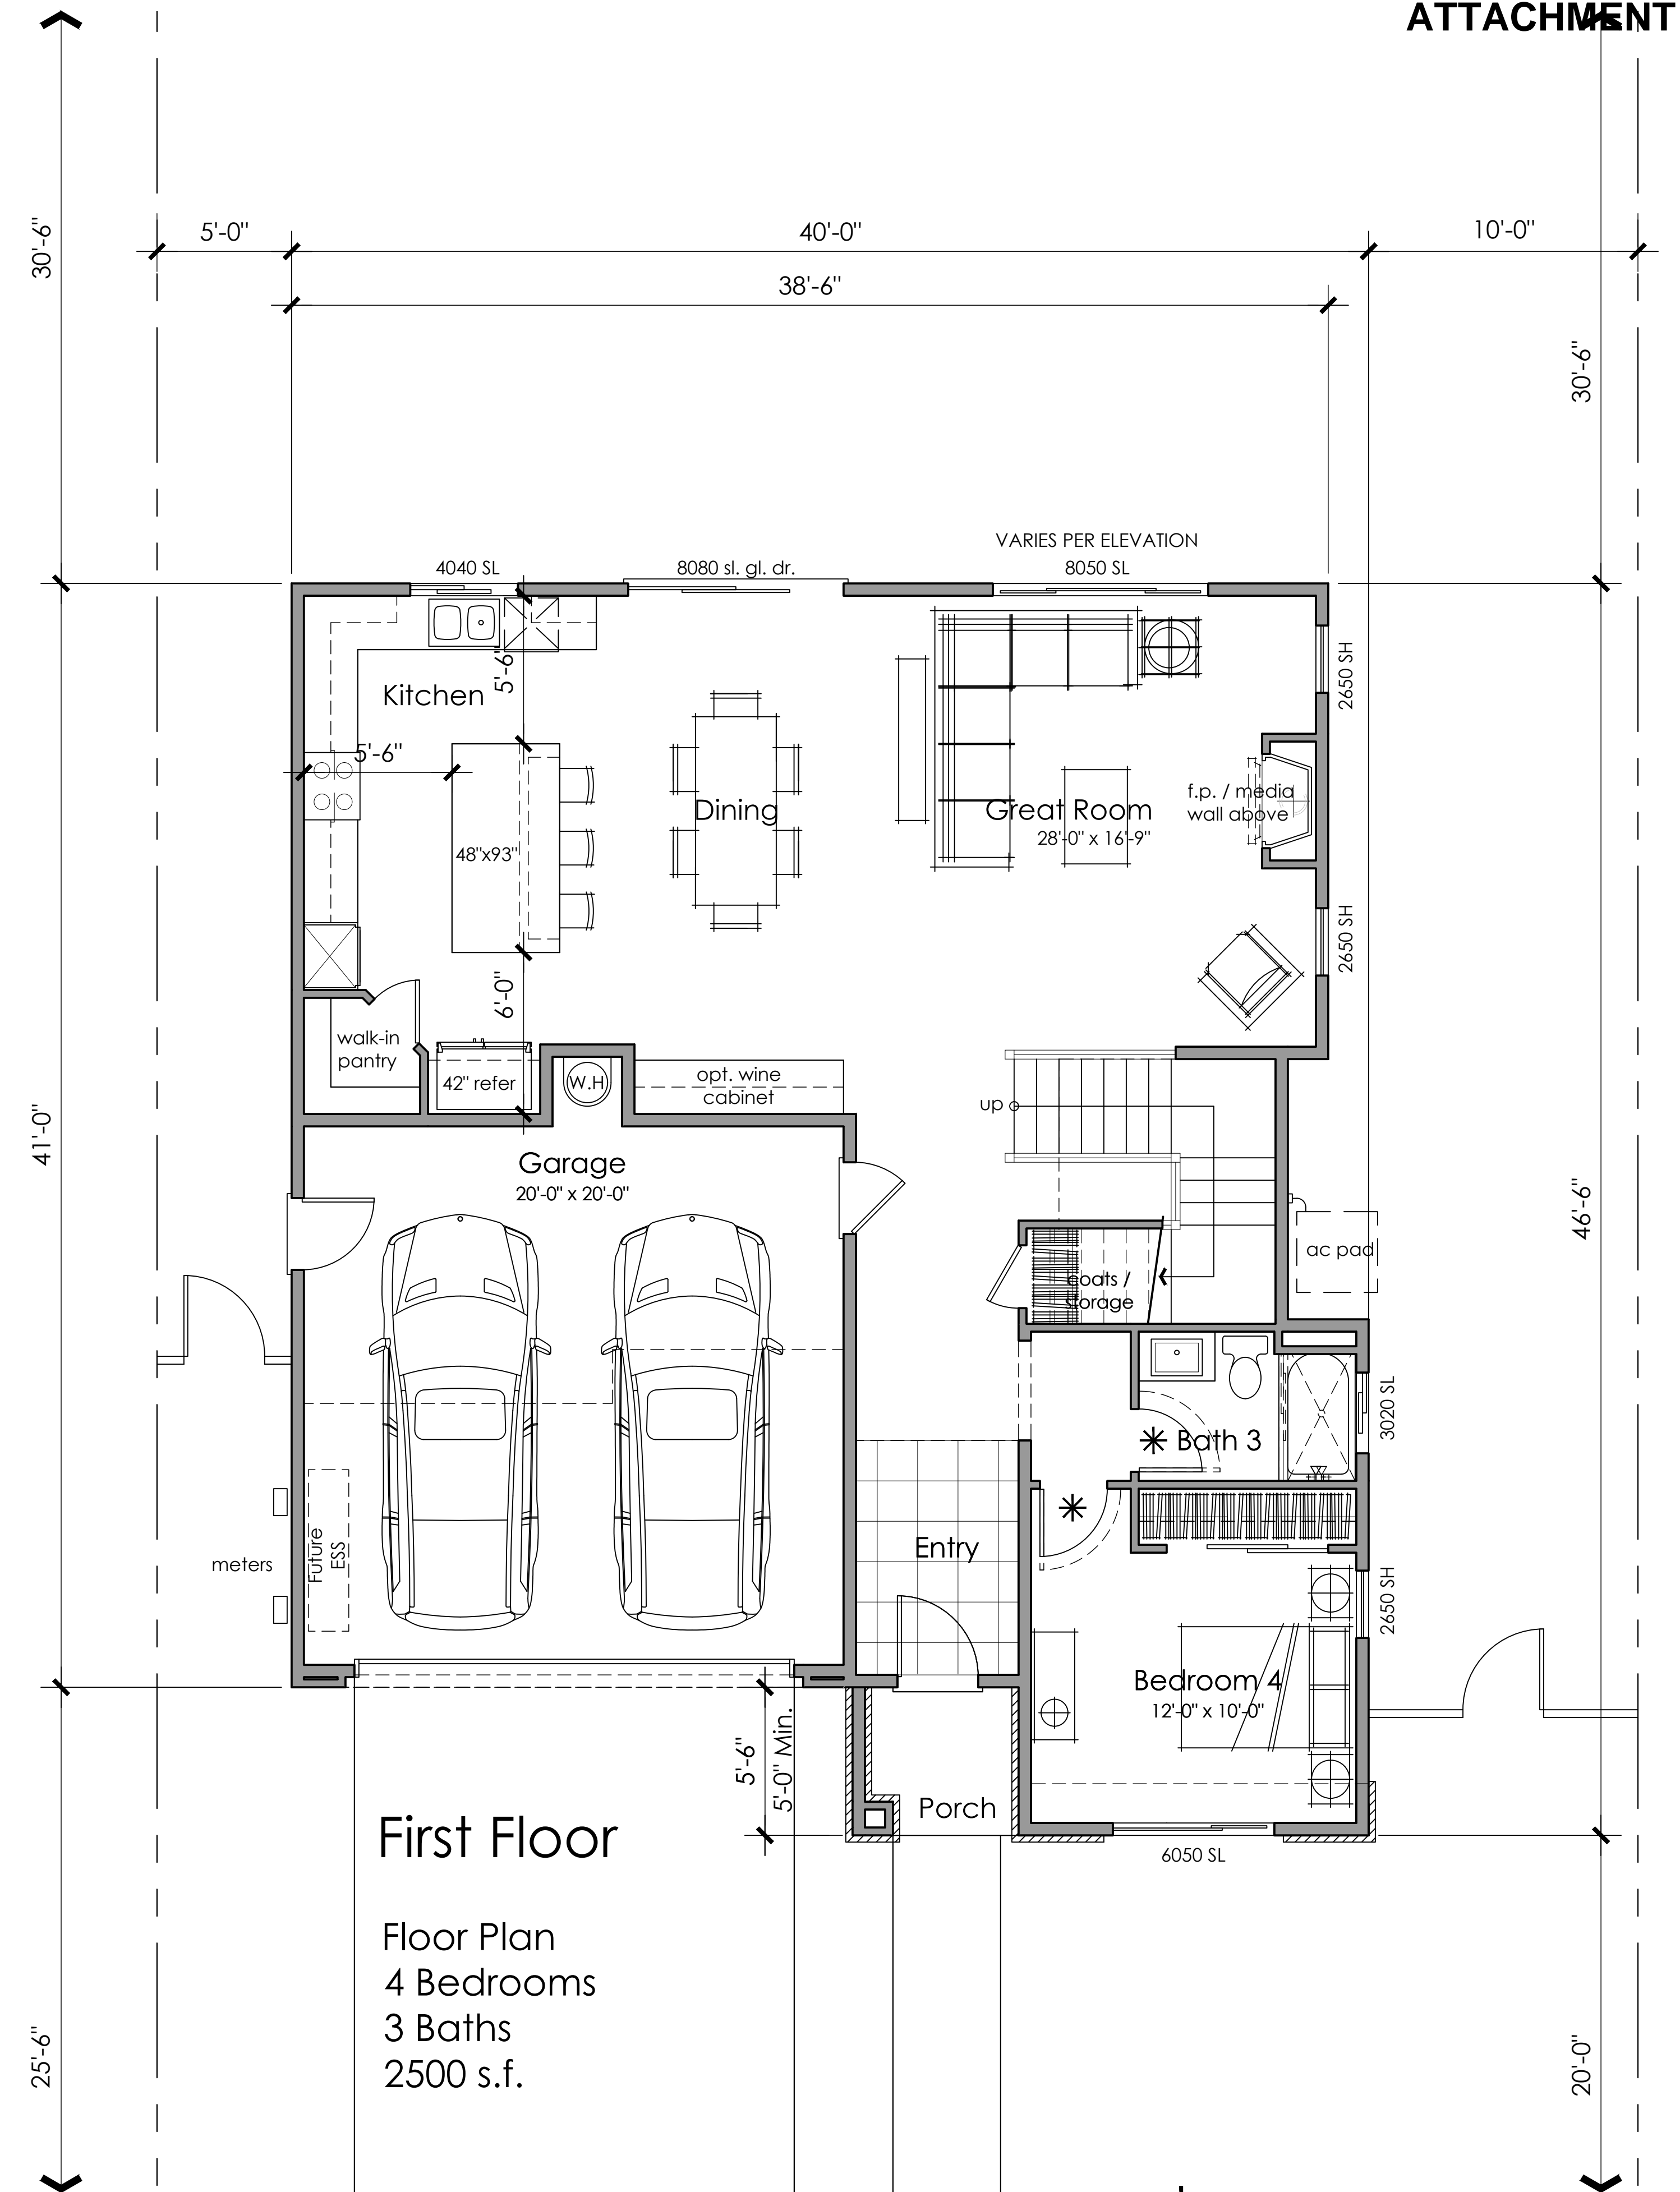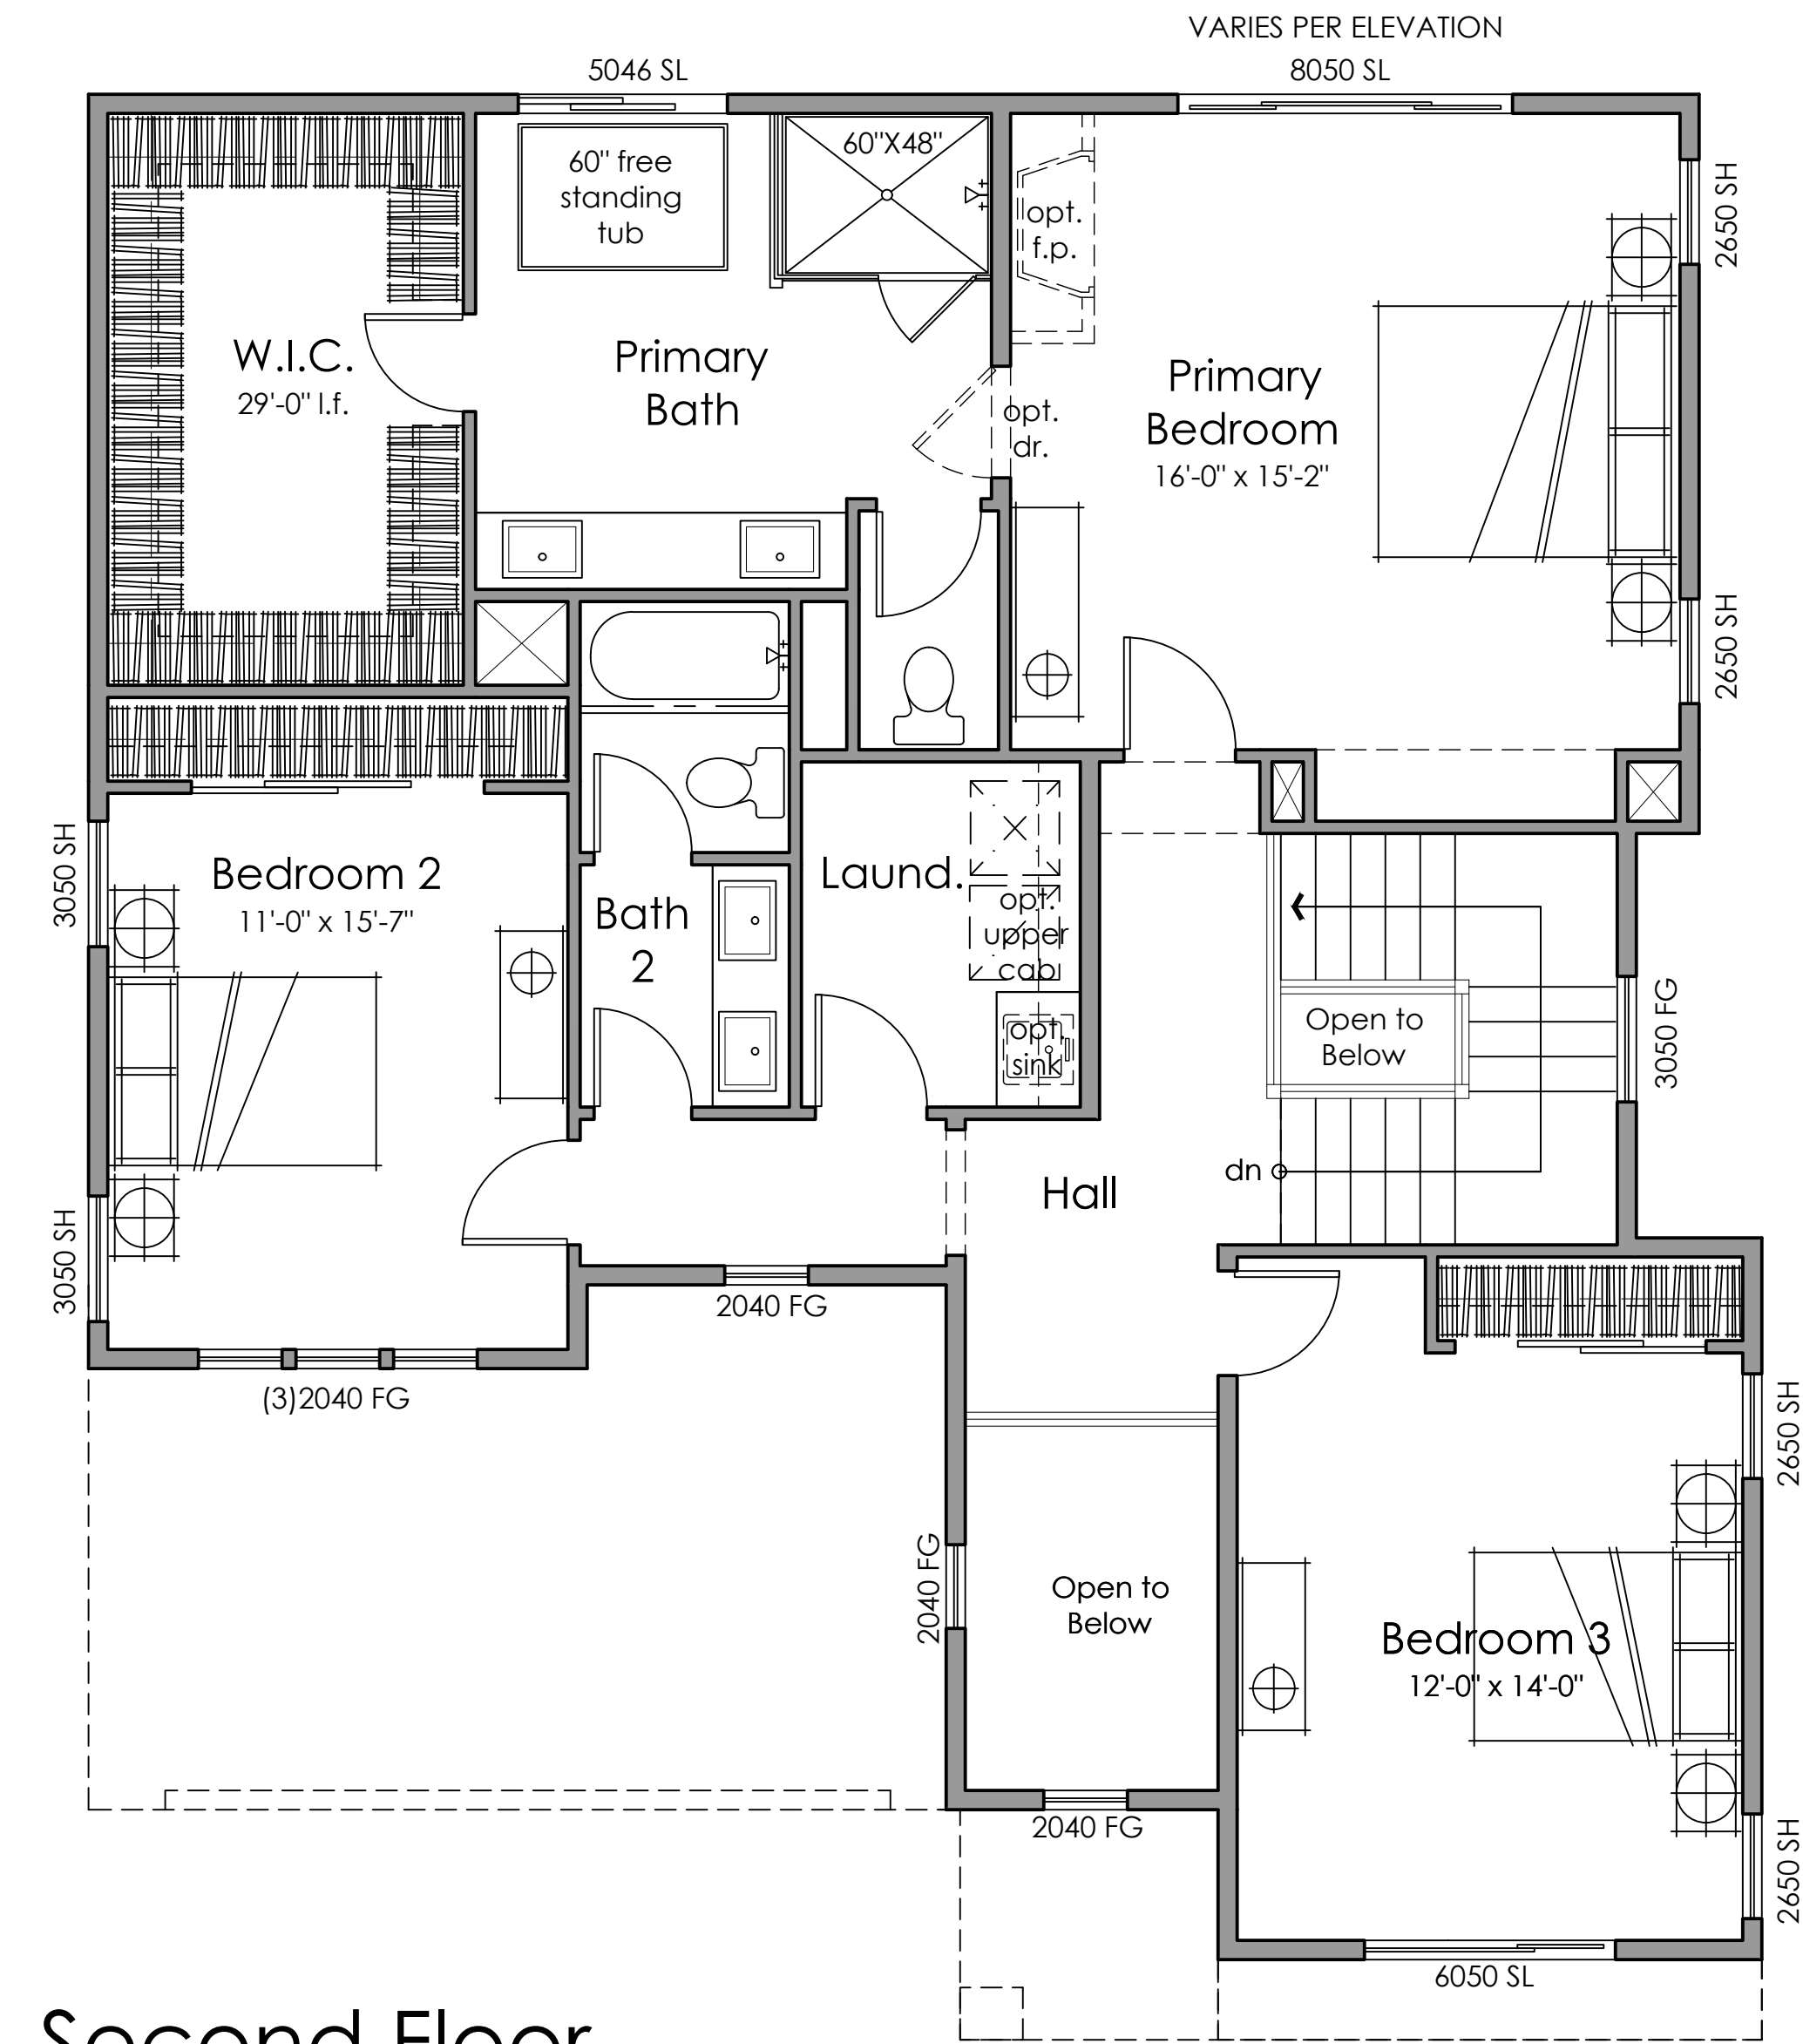


* 3'-0" door for Aging in Place



Architecture + Planning
888.456.5849
ktgy.com





SCHEMATIC DESIGN
JULY 13, 2023

 

PLAN 2B FLOOR PLAN

A2.1

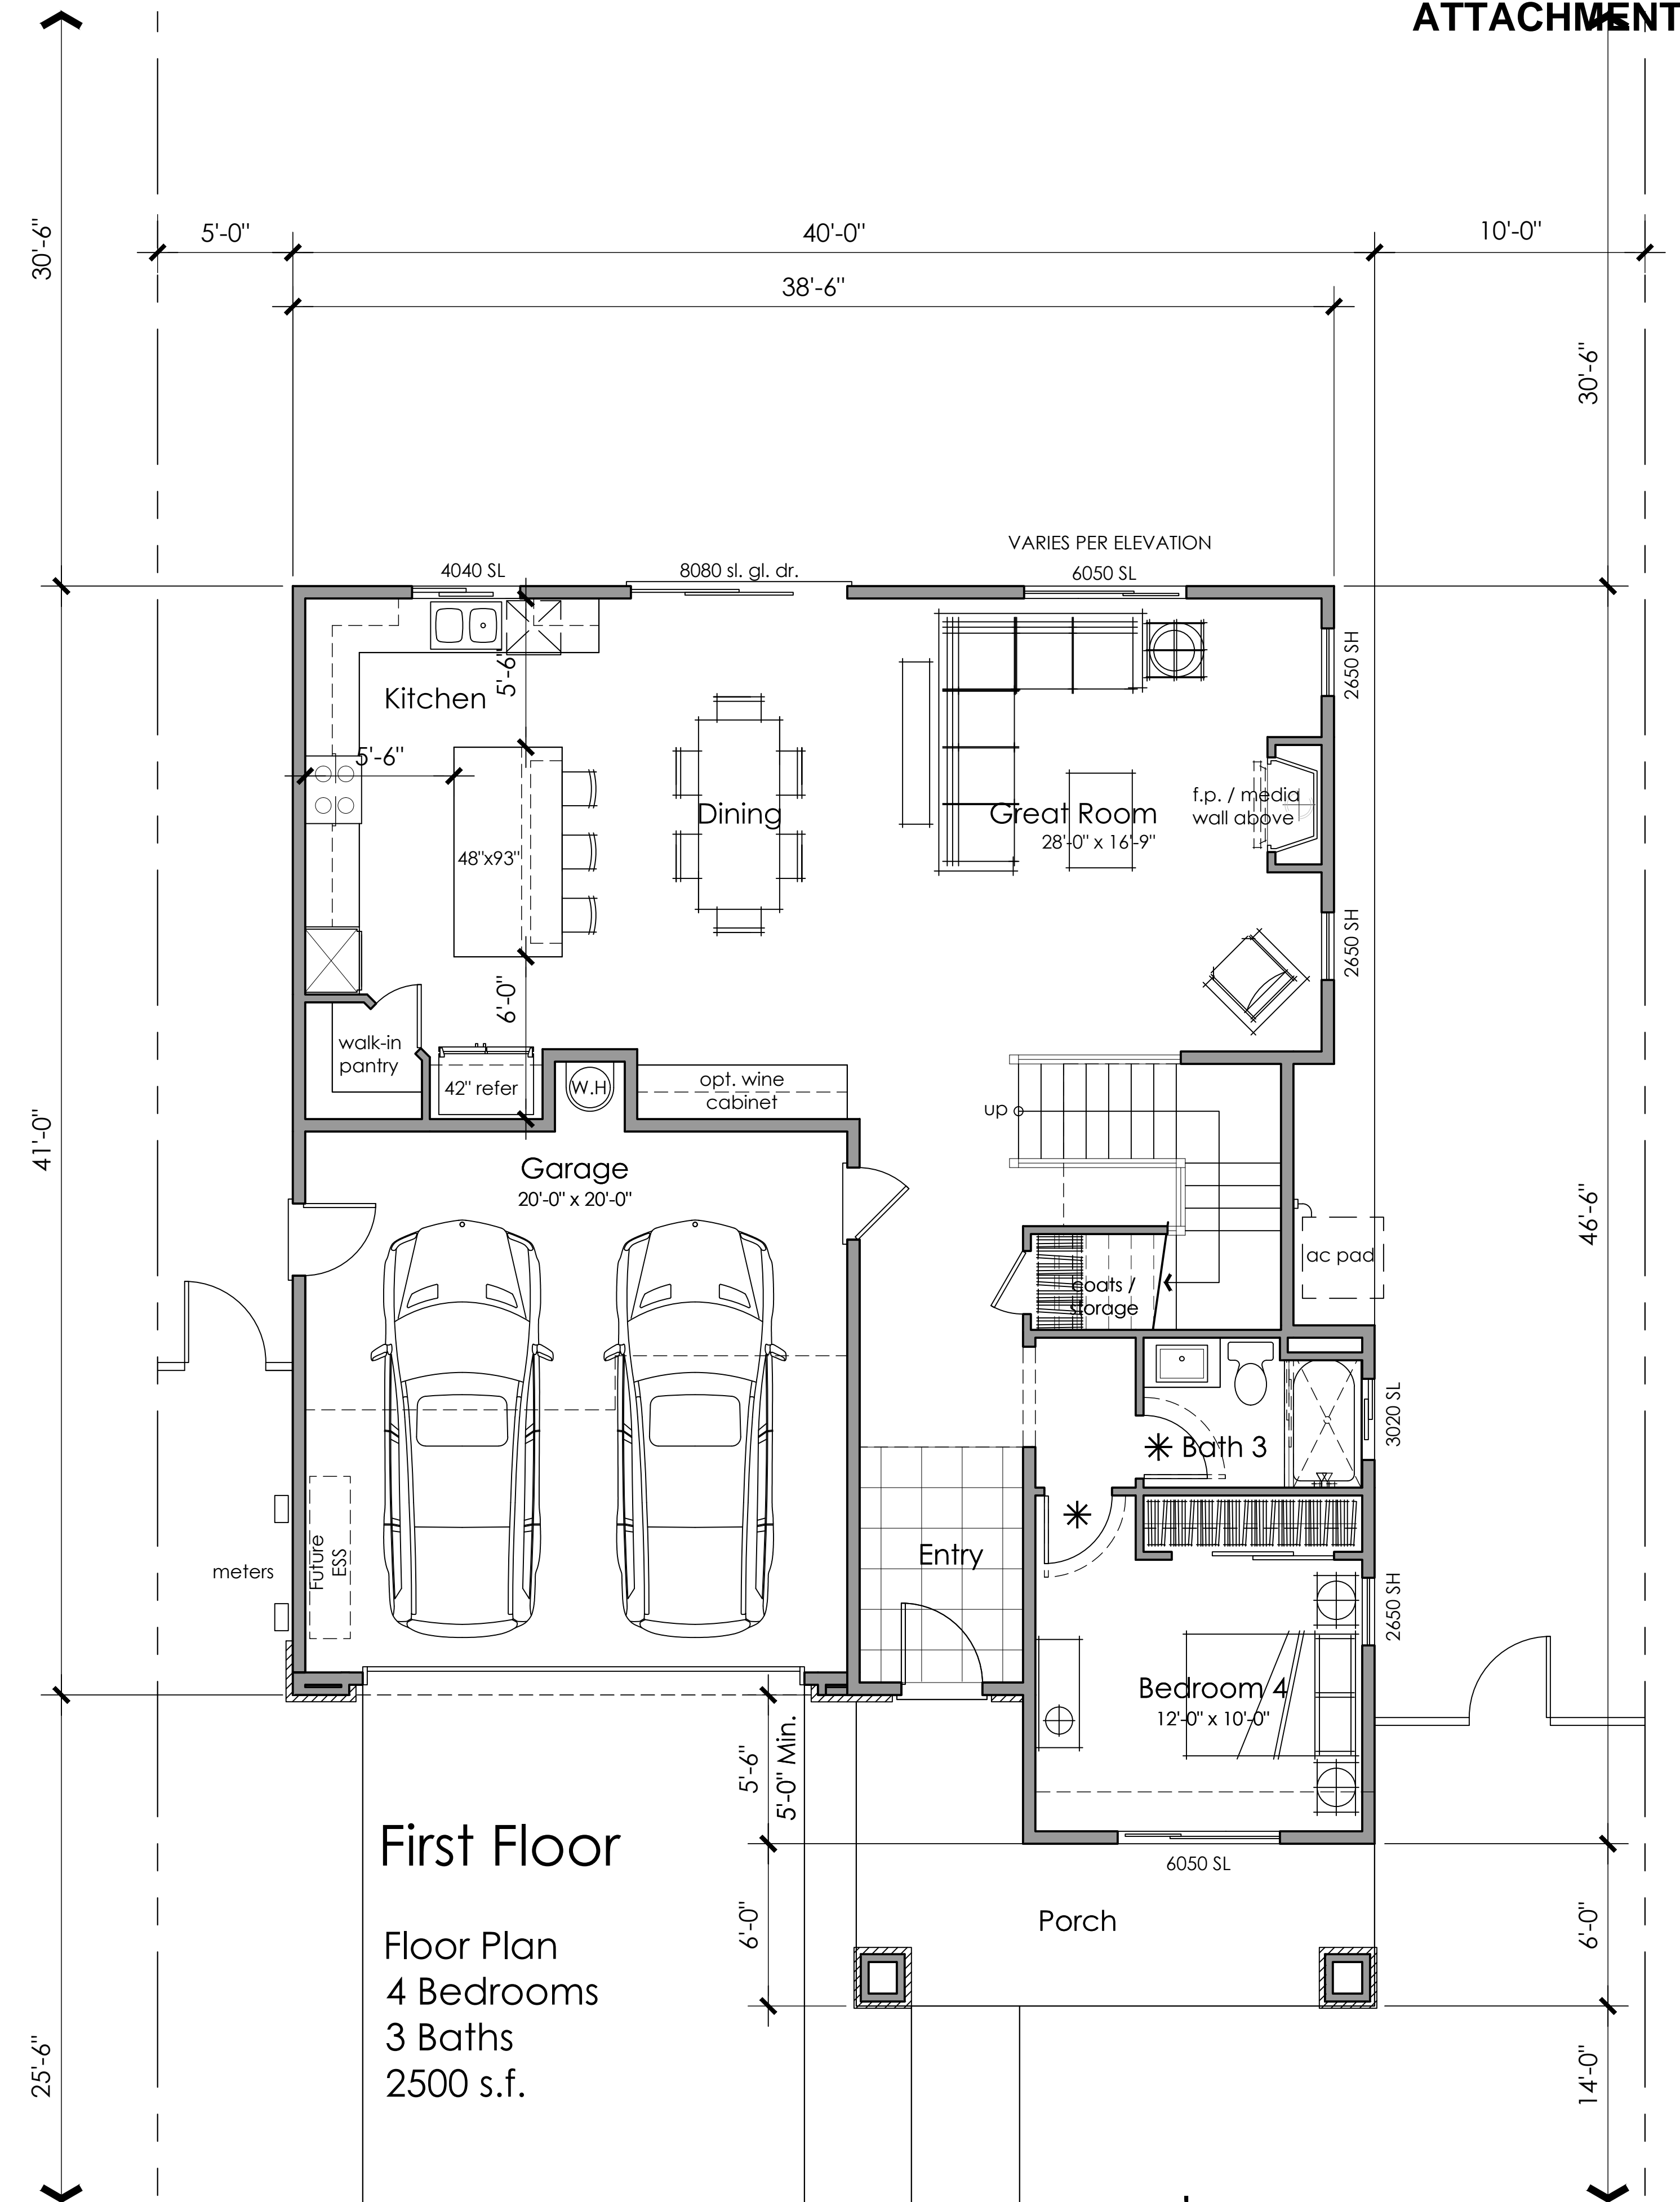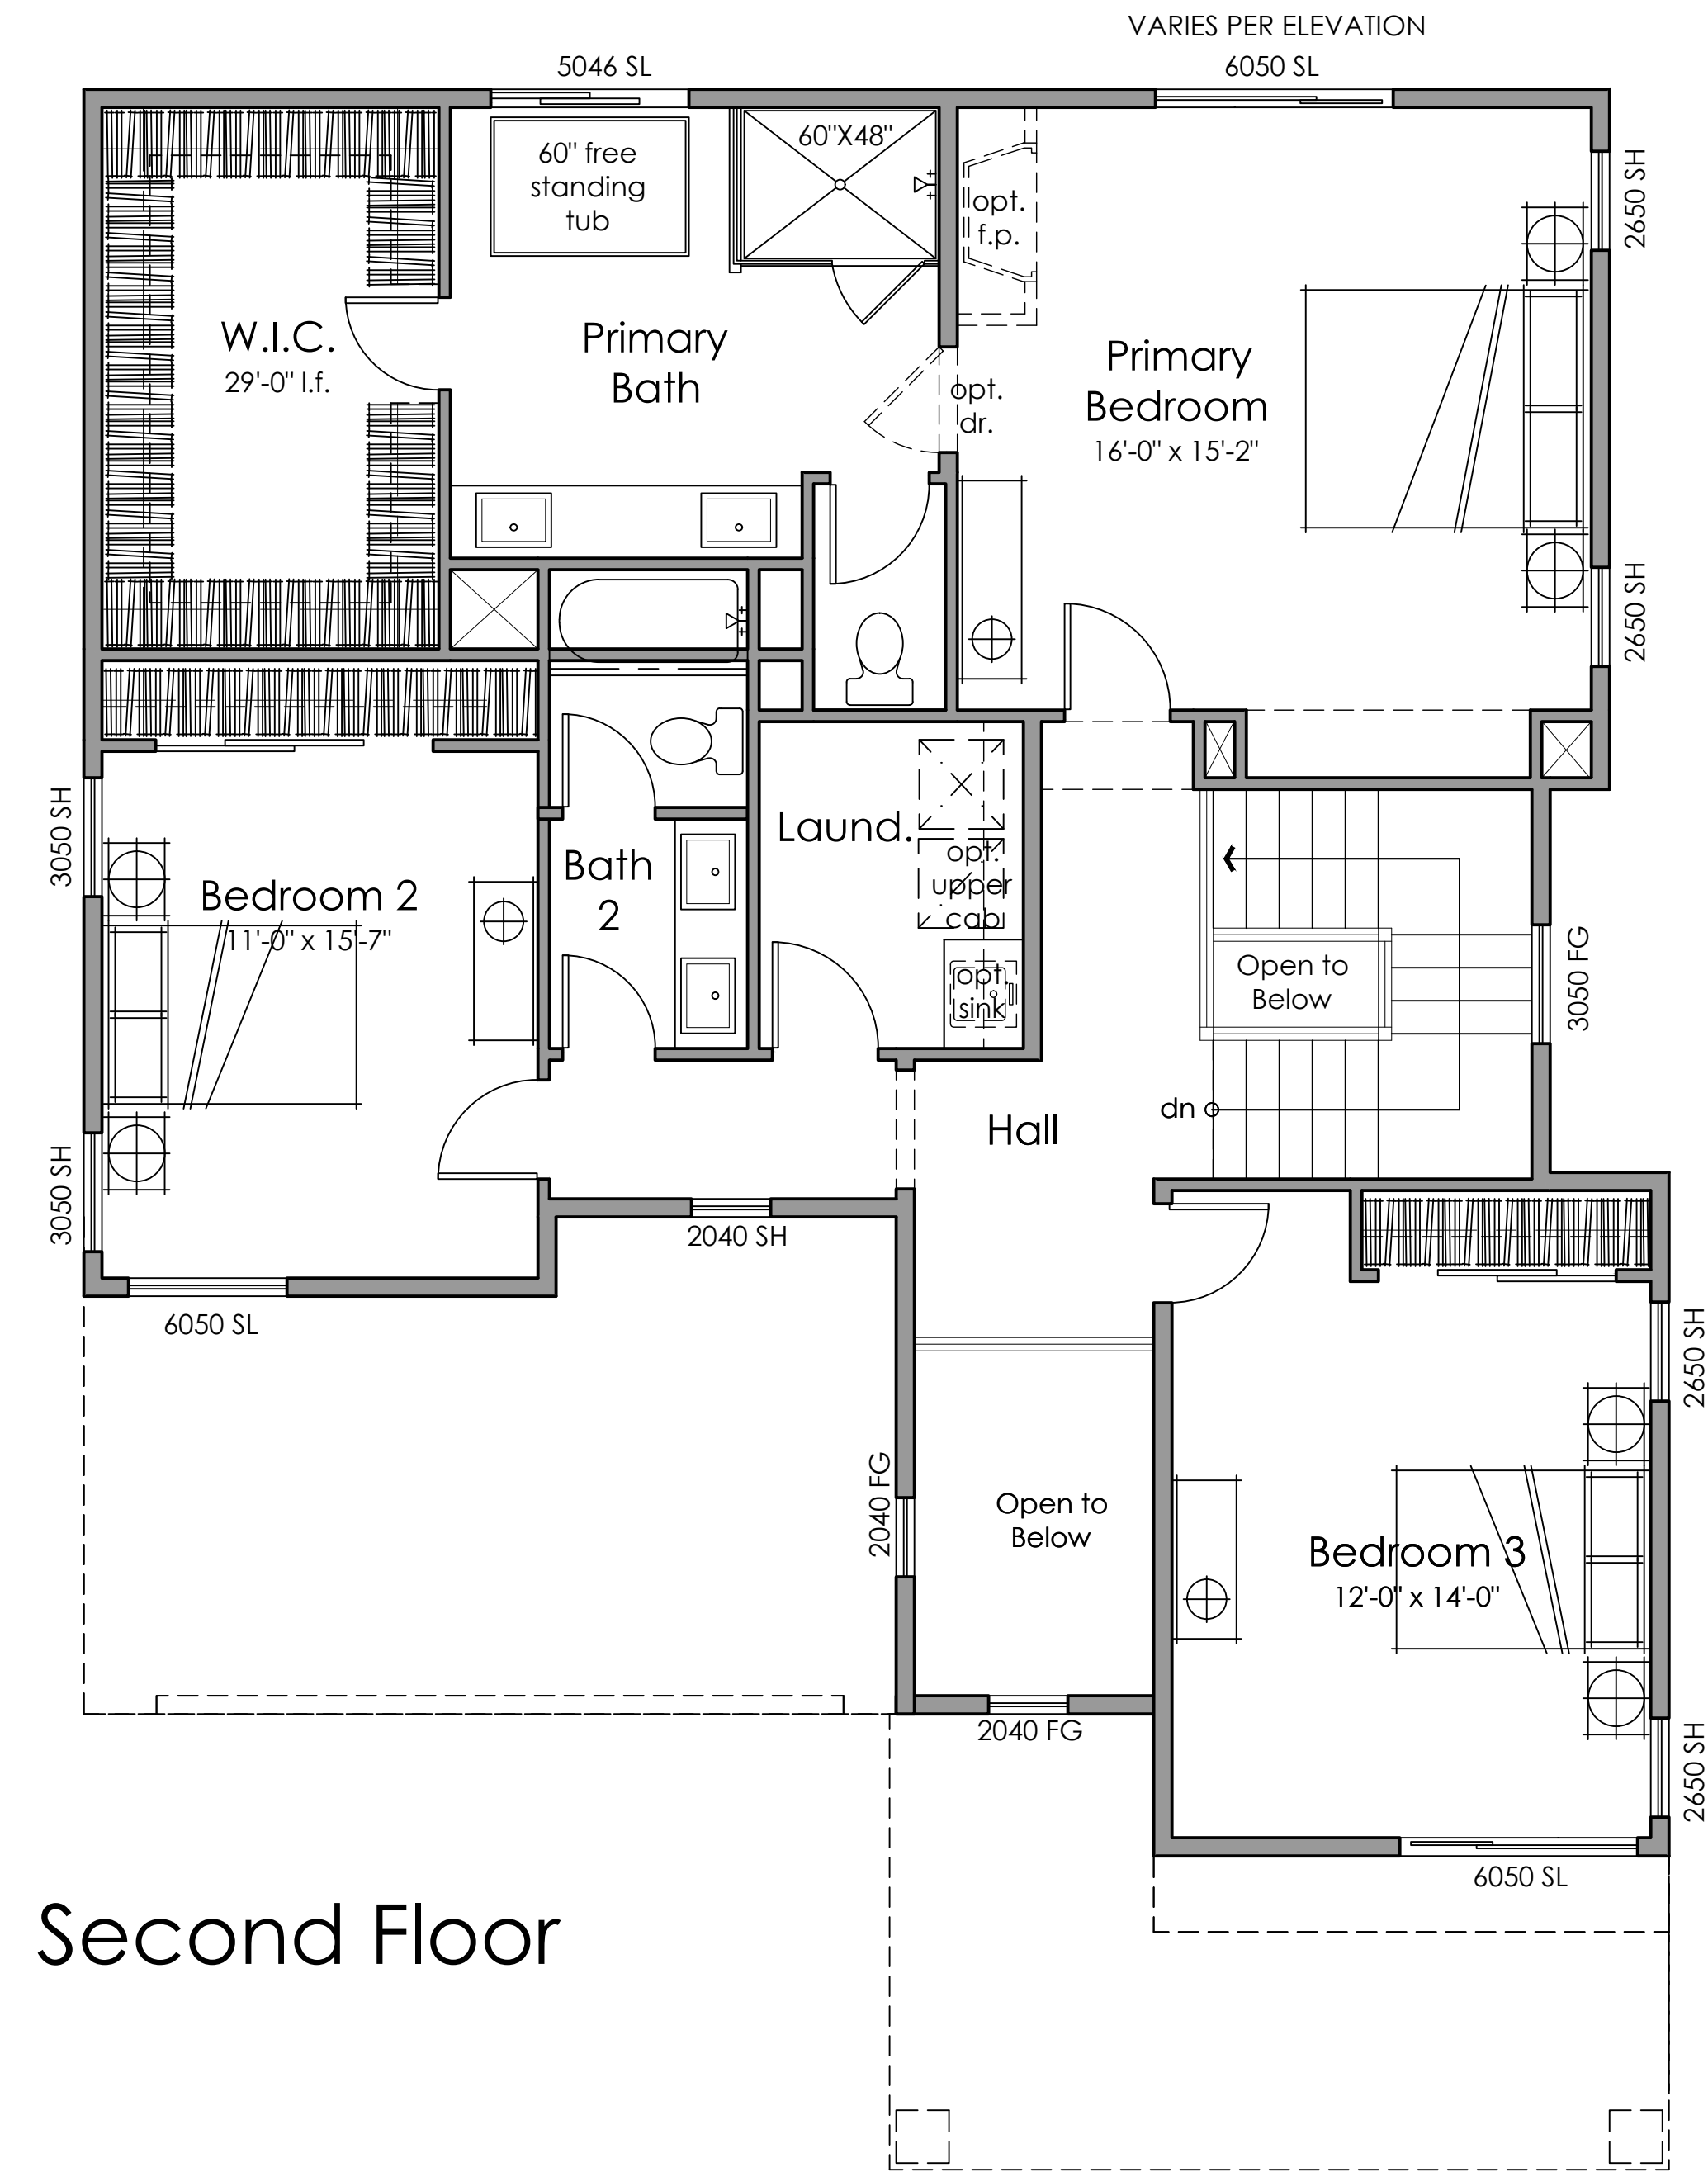


* 3'-0" door for Aging in Place



Architecture + Planning
888.456.5849
ktgy.com




SCHEMATIC DESIGN
JULY 13, 2023

 


PLAN 2C FLOOR PLAN


A2.2

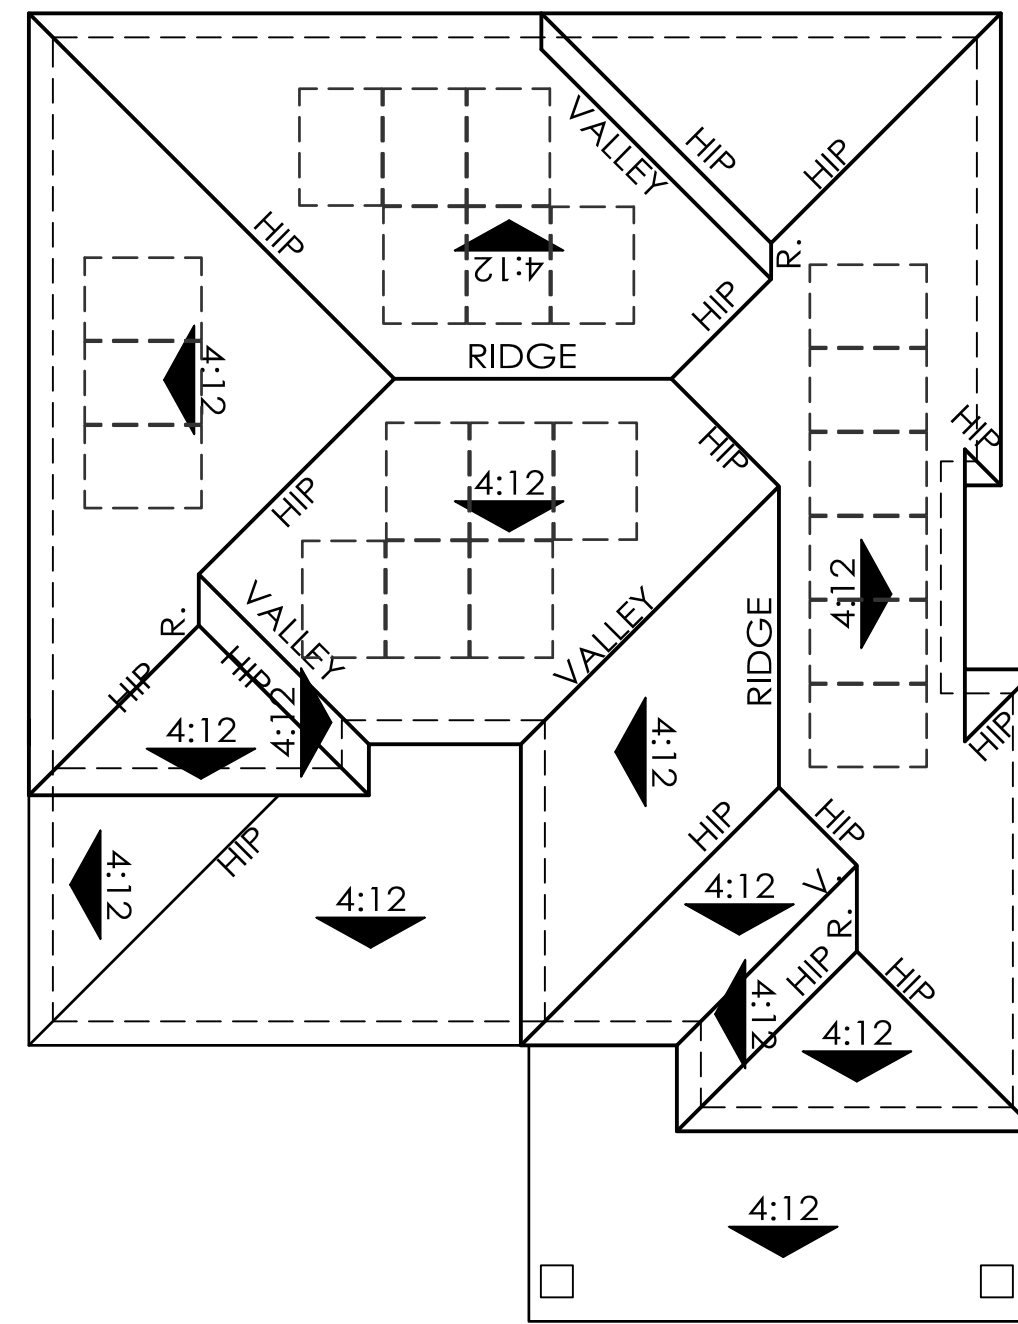

Plan 2C

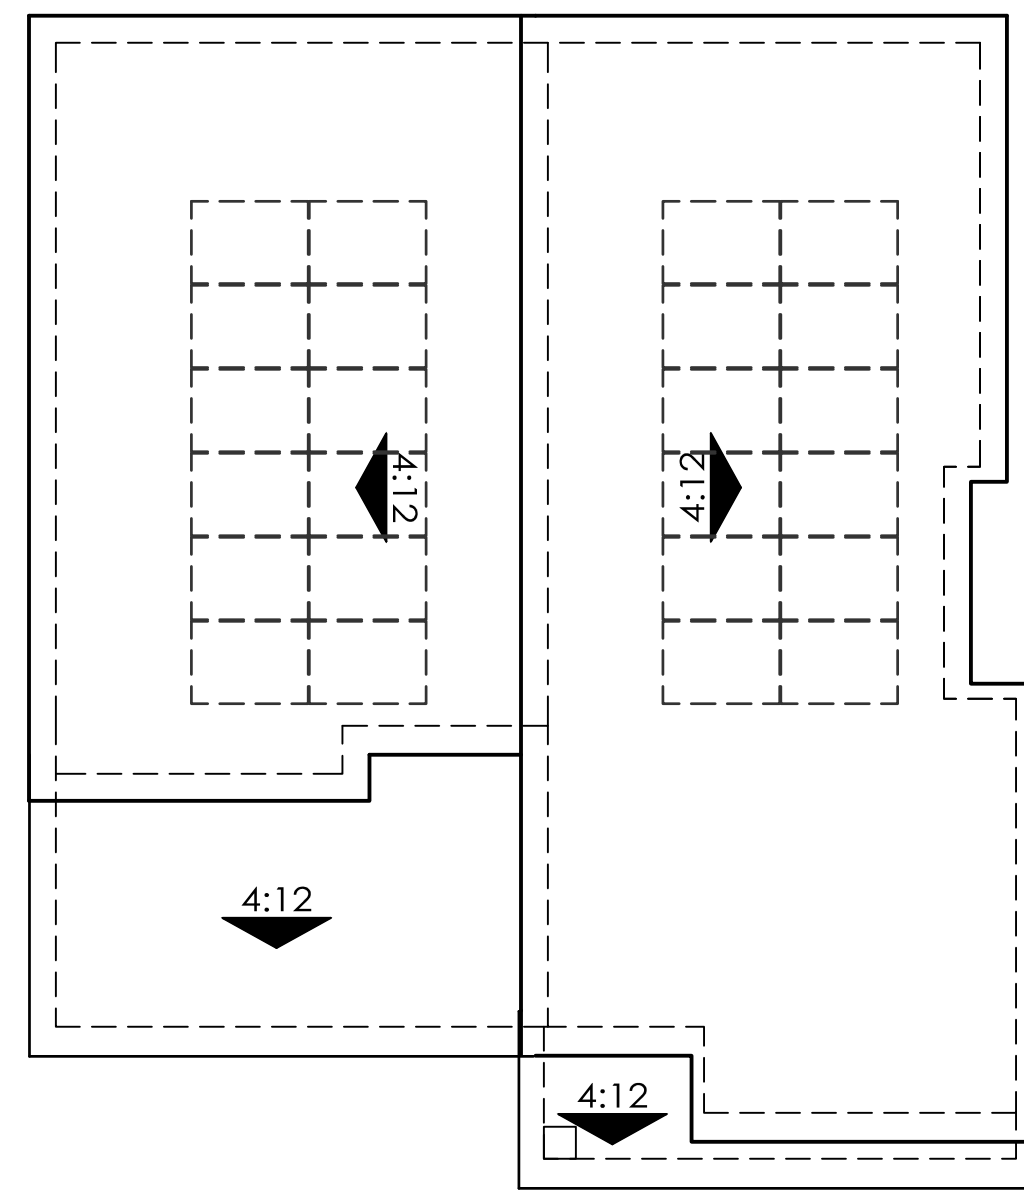

Plan 2B

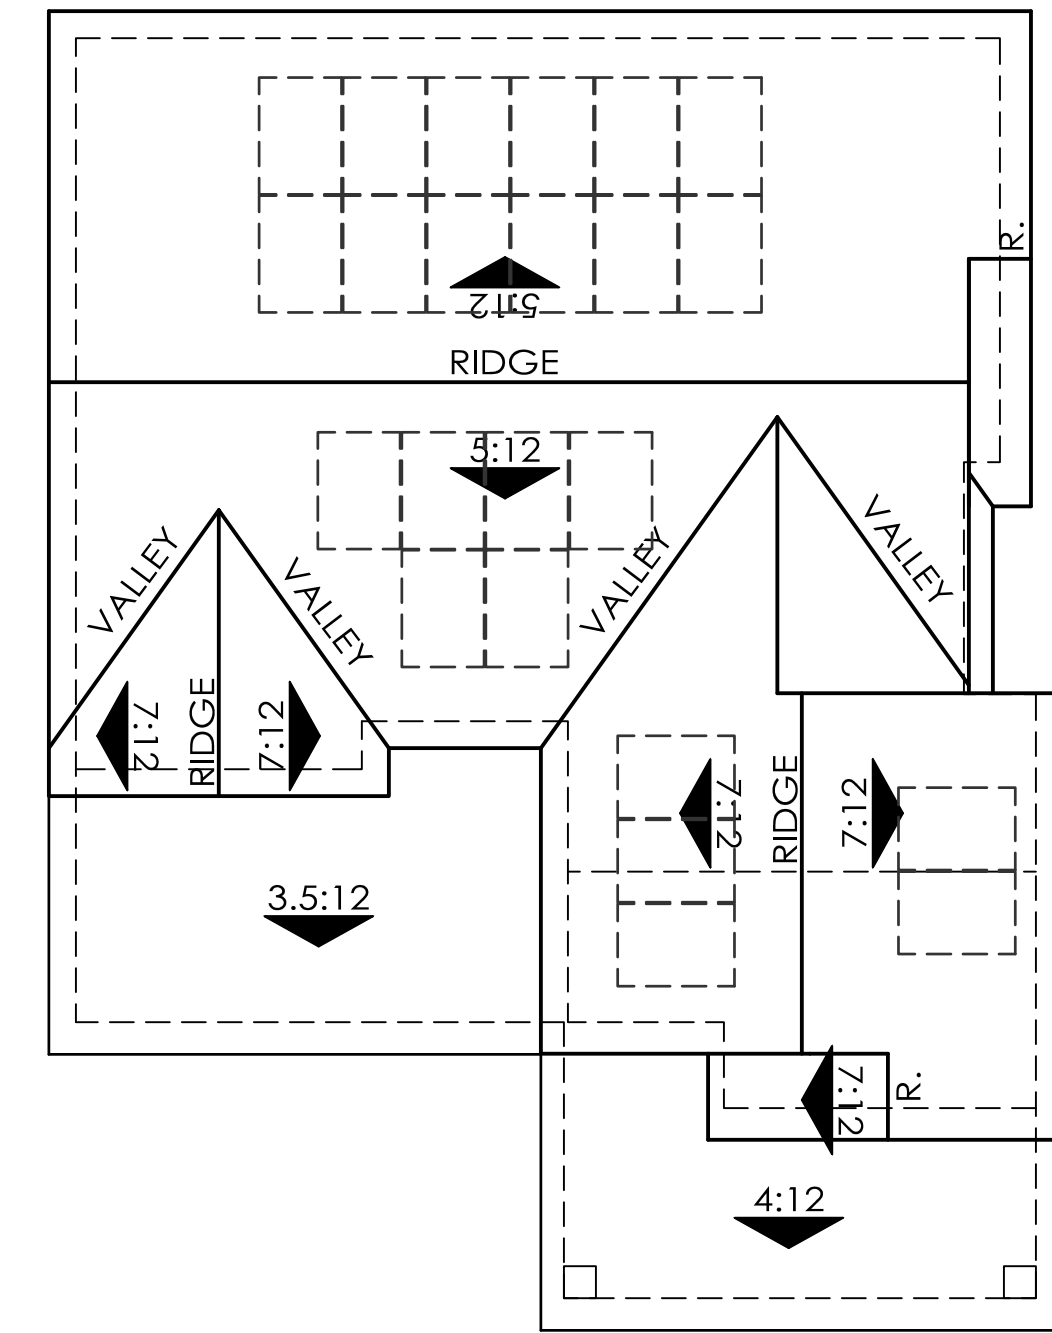


Plan 2A



Architecture + Planning
888.456.5849
ktgy.com



SCHEMATIC DESIGN
JULY 13, 2023

 

PLAN 2 ROOF PLANS


A2.3

MATERIAL LEGEND

- | | |
|---|------------------------------|
| 1. STUCCO | 9. HOME ADDRESS |
| 2. FIBER CEMENT LAP SIDING | 10. ENTRY DOOR |
| 3. FIBER CEMENT BOARD AND BATTEN SIDING | 11. COMPOSITION SHINGLE ROOF |
| 4. FIBER CEMENT WOOD LOOK SIDING | 12. STANDING SEAM METAL ROOF |
| 5. STONE VENEER | 13. FIBER CEMENT TRIM |
| 6. VINYL WINDOWS | 14. HIGH DENSITY TRIM |
| 7. METAL GARAGE DOOR | |
| 8. LIGHT FIXTURE | |




FRONT PERSPECTIVE

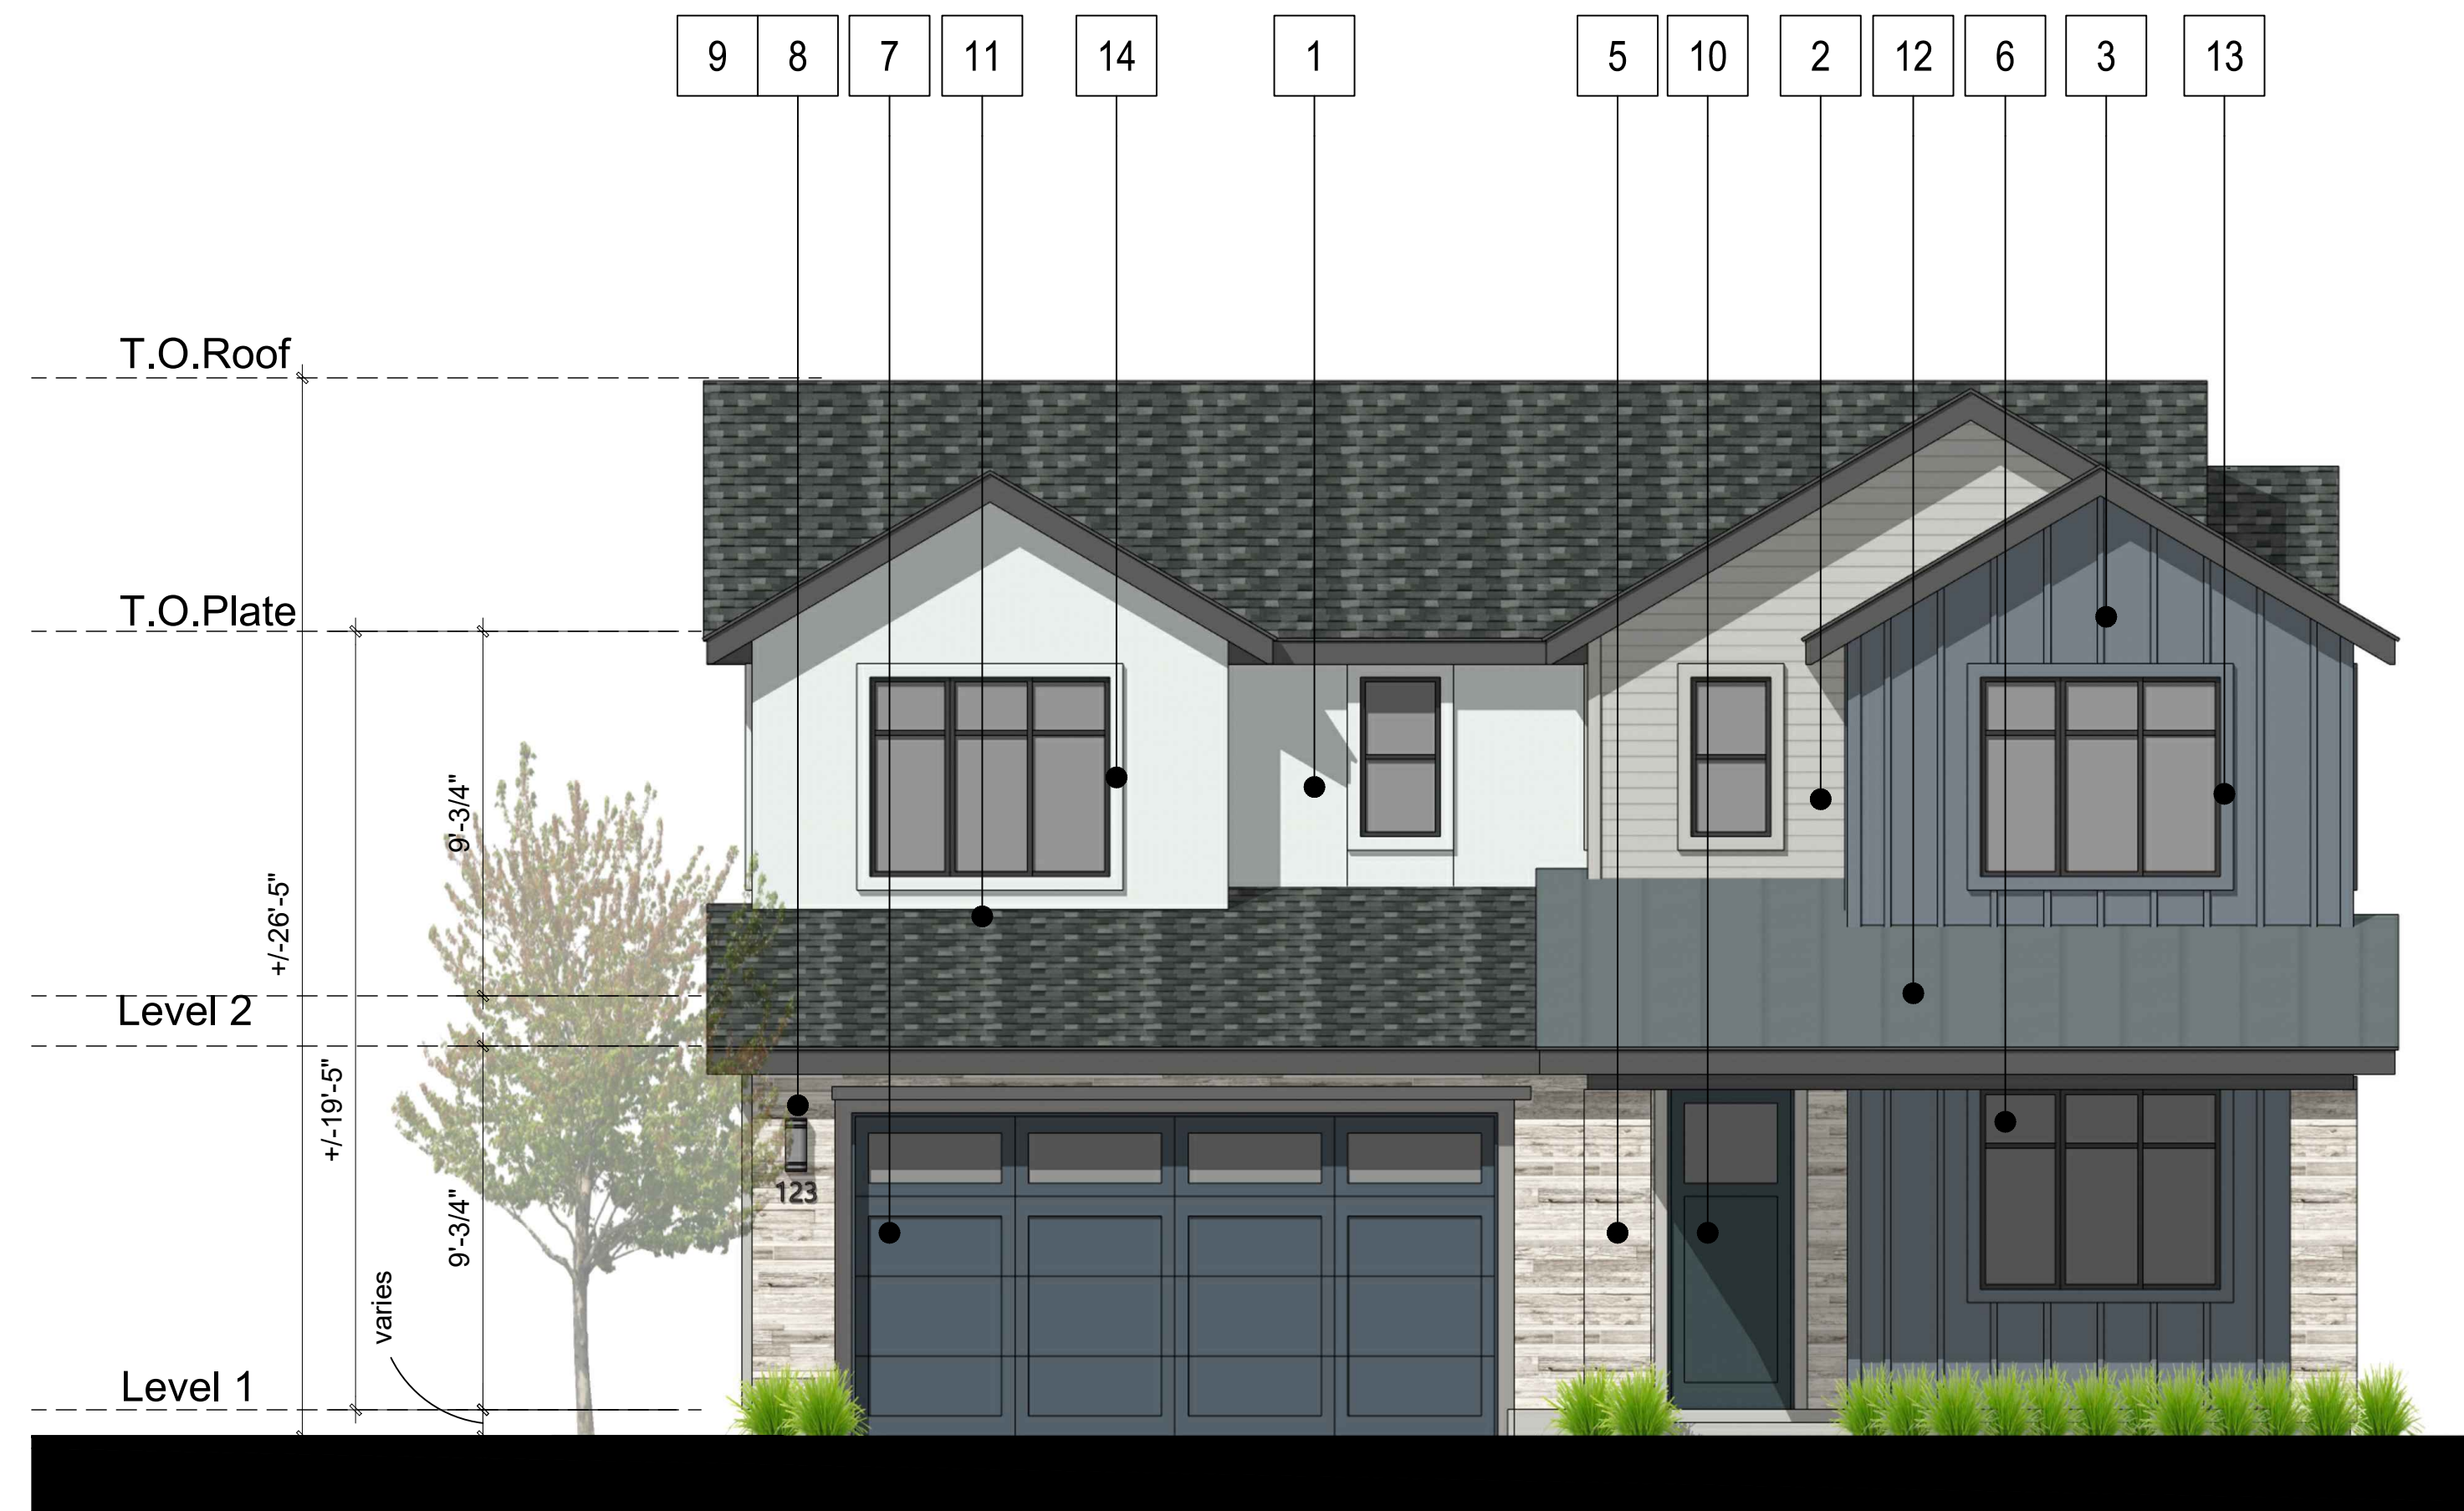


FRONT ELEVATION

Scale: 1/4" = 1'-0"
0 2 4 8

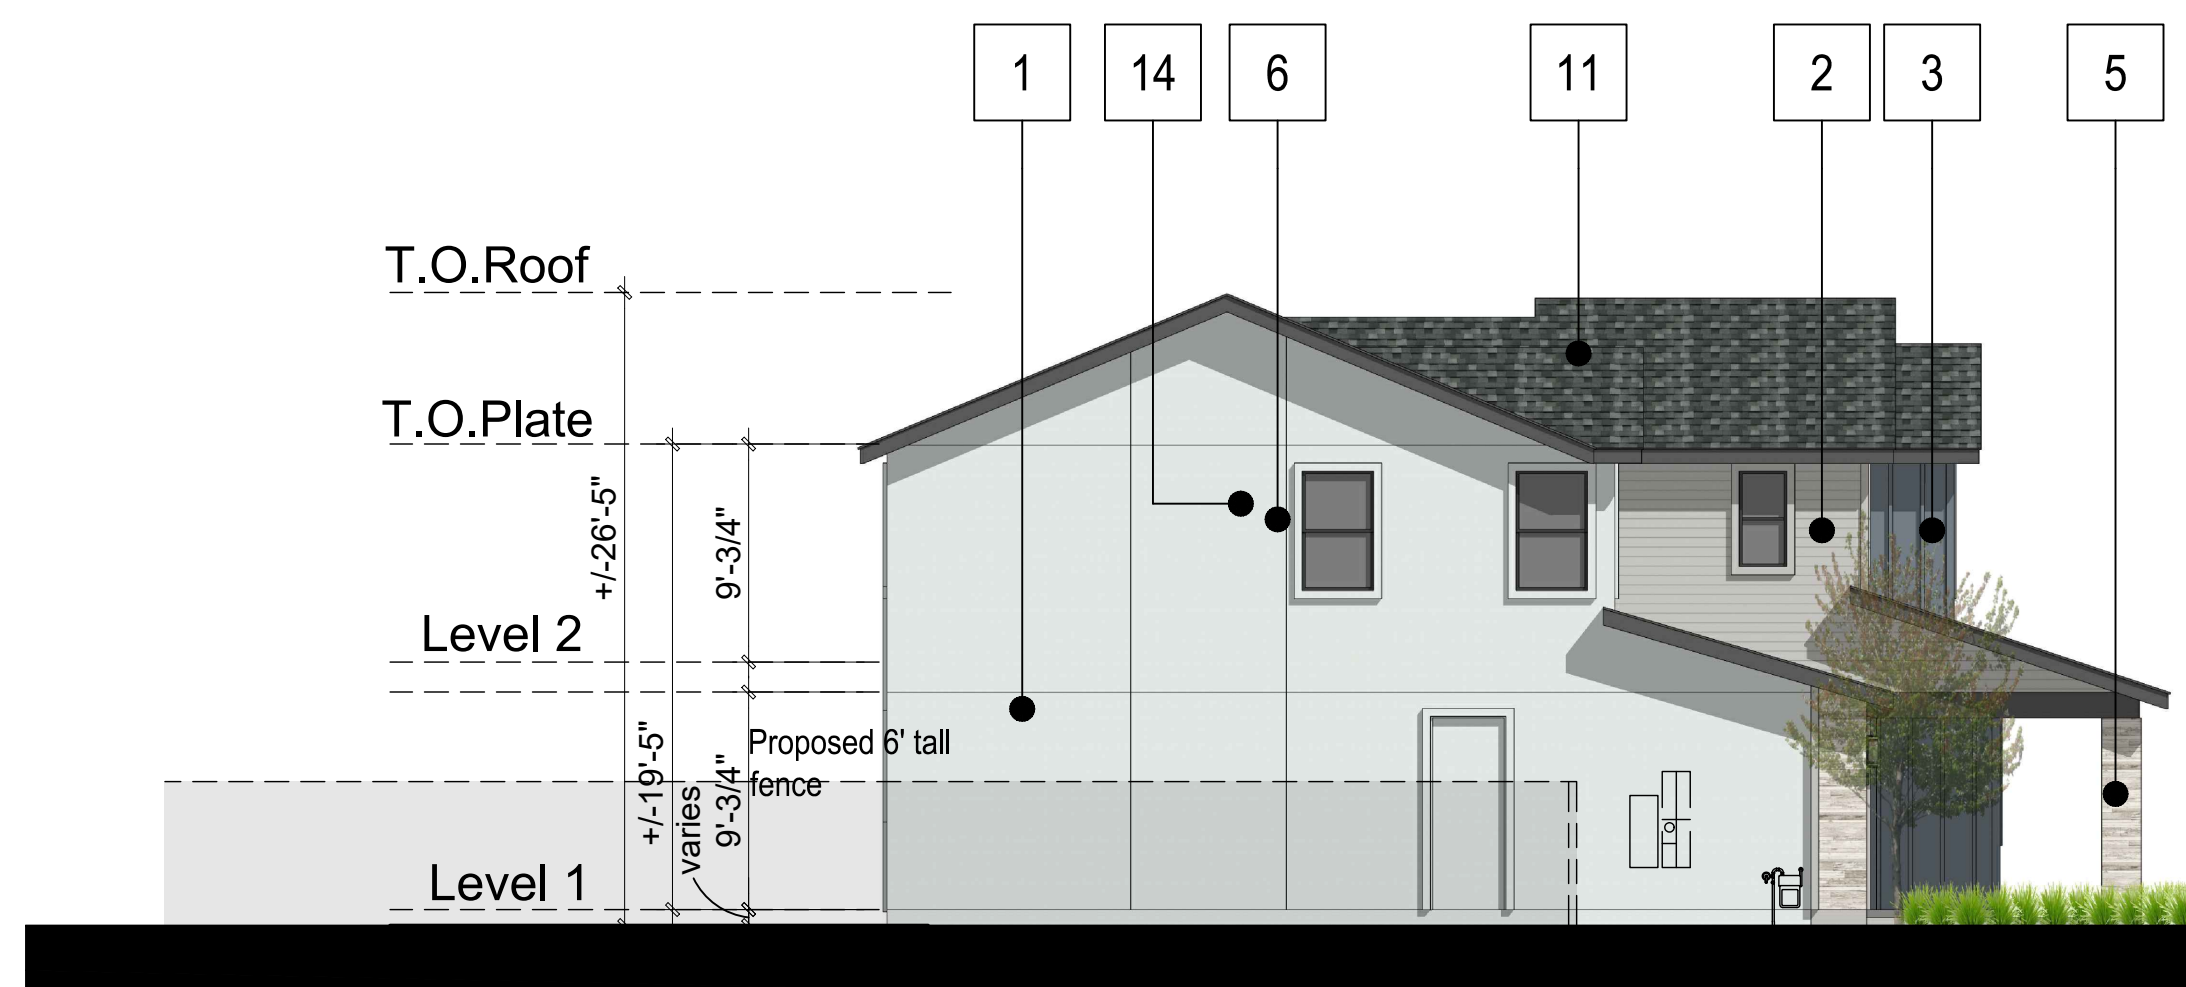

LEFT ELEVATION

Scale: 1/8" = 1'-0"
0 4 8 16

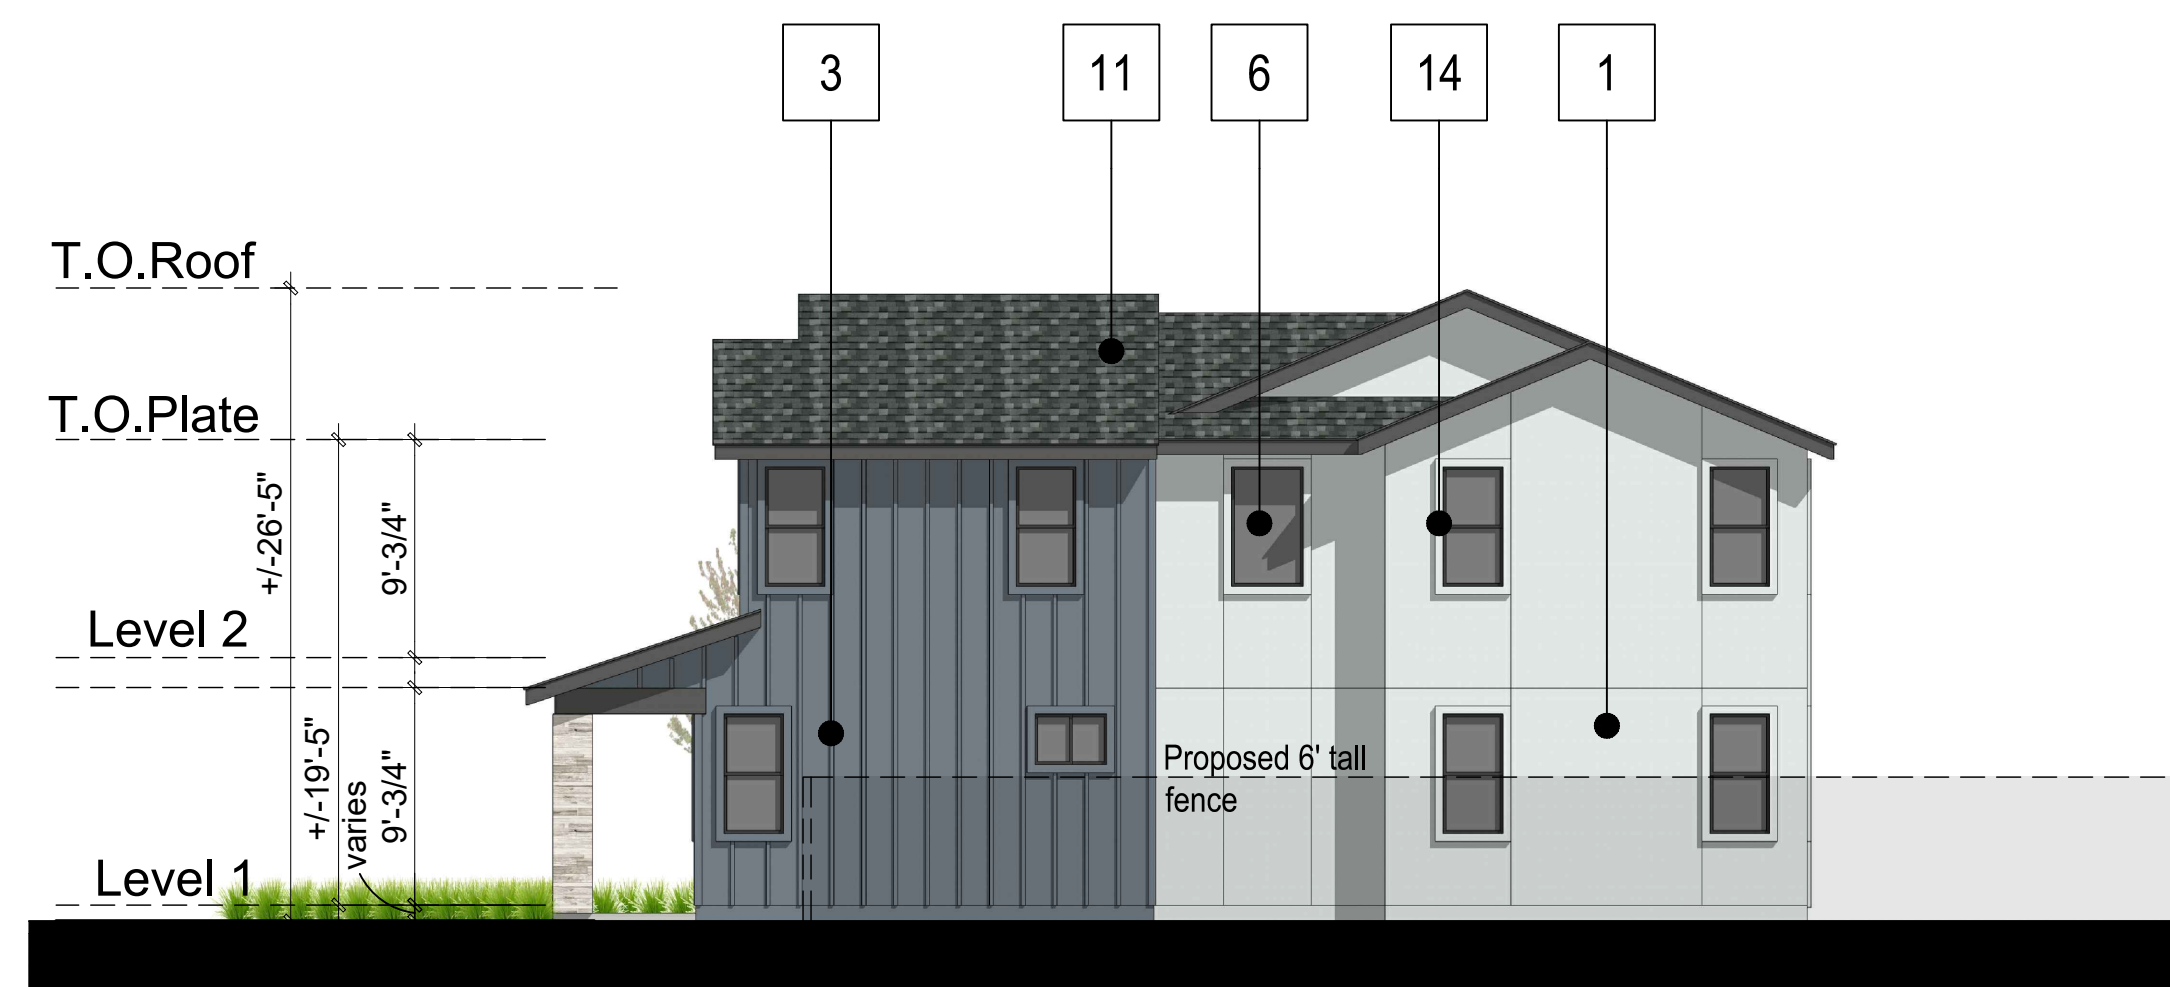

RIGHT ELEVATION

Scale: 1/8" = 1'-0"
0 4 8 16



REAR ELEVATION

Scale: 1/8" = 1'-0"
0 4 8 16



Architecture + Planning
888.456.5849
ktgy.com



SCHEMATIC DESIGN
JULY 13, 2023

PLAN 2 ELEVATIONS & VIEW
A STYLES - SCHEME 2

A2.4

MATERIAL LEGEND


- 1. STUCCO
- 2. FIBER CEMENT LAP SIDING
- 3. FIBER CEMENT BOARD AND BATTEN SIDING
- 4. FIBER CEMENT WOOD LOOK SIDING
- 5. STONE VENEER
- 6. VINYL WINDOWS
- 7. METAL GARAGE DOOR
- 8. LIGHT FIXTURE
- 9. HOME ADDRESS
- 10. ENTRY DOOR
- 11. COMPOSITION SHINGLE ROOF
- 12. STANDING SEAM METAL ROOF
- 13. FIBER CEMENT TRIM
- 14. HIGH DENSITY TRIM




FRONT PERSPECTIVE




FRONT ELEVATION

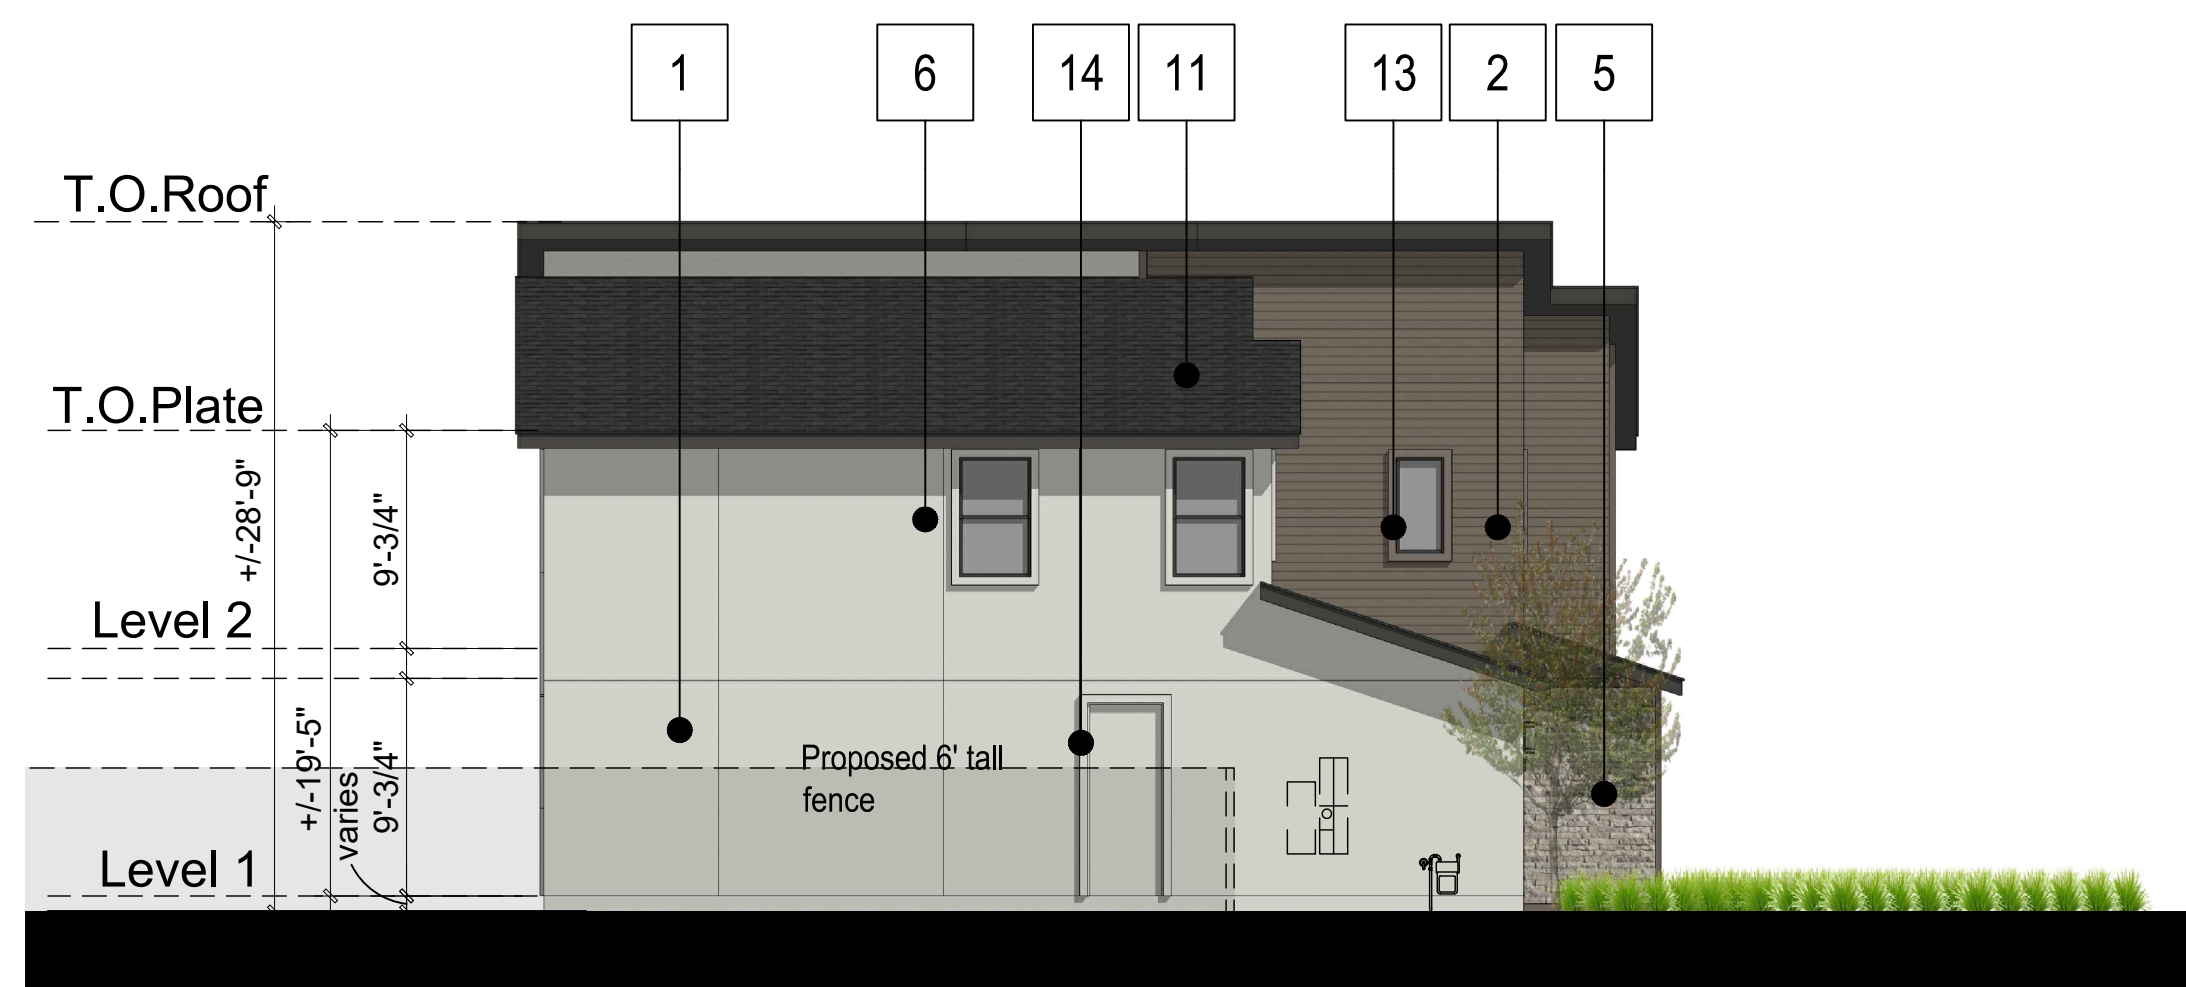

LEFT ELEVATION

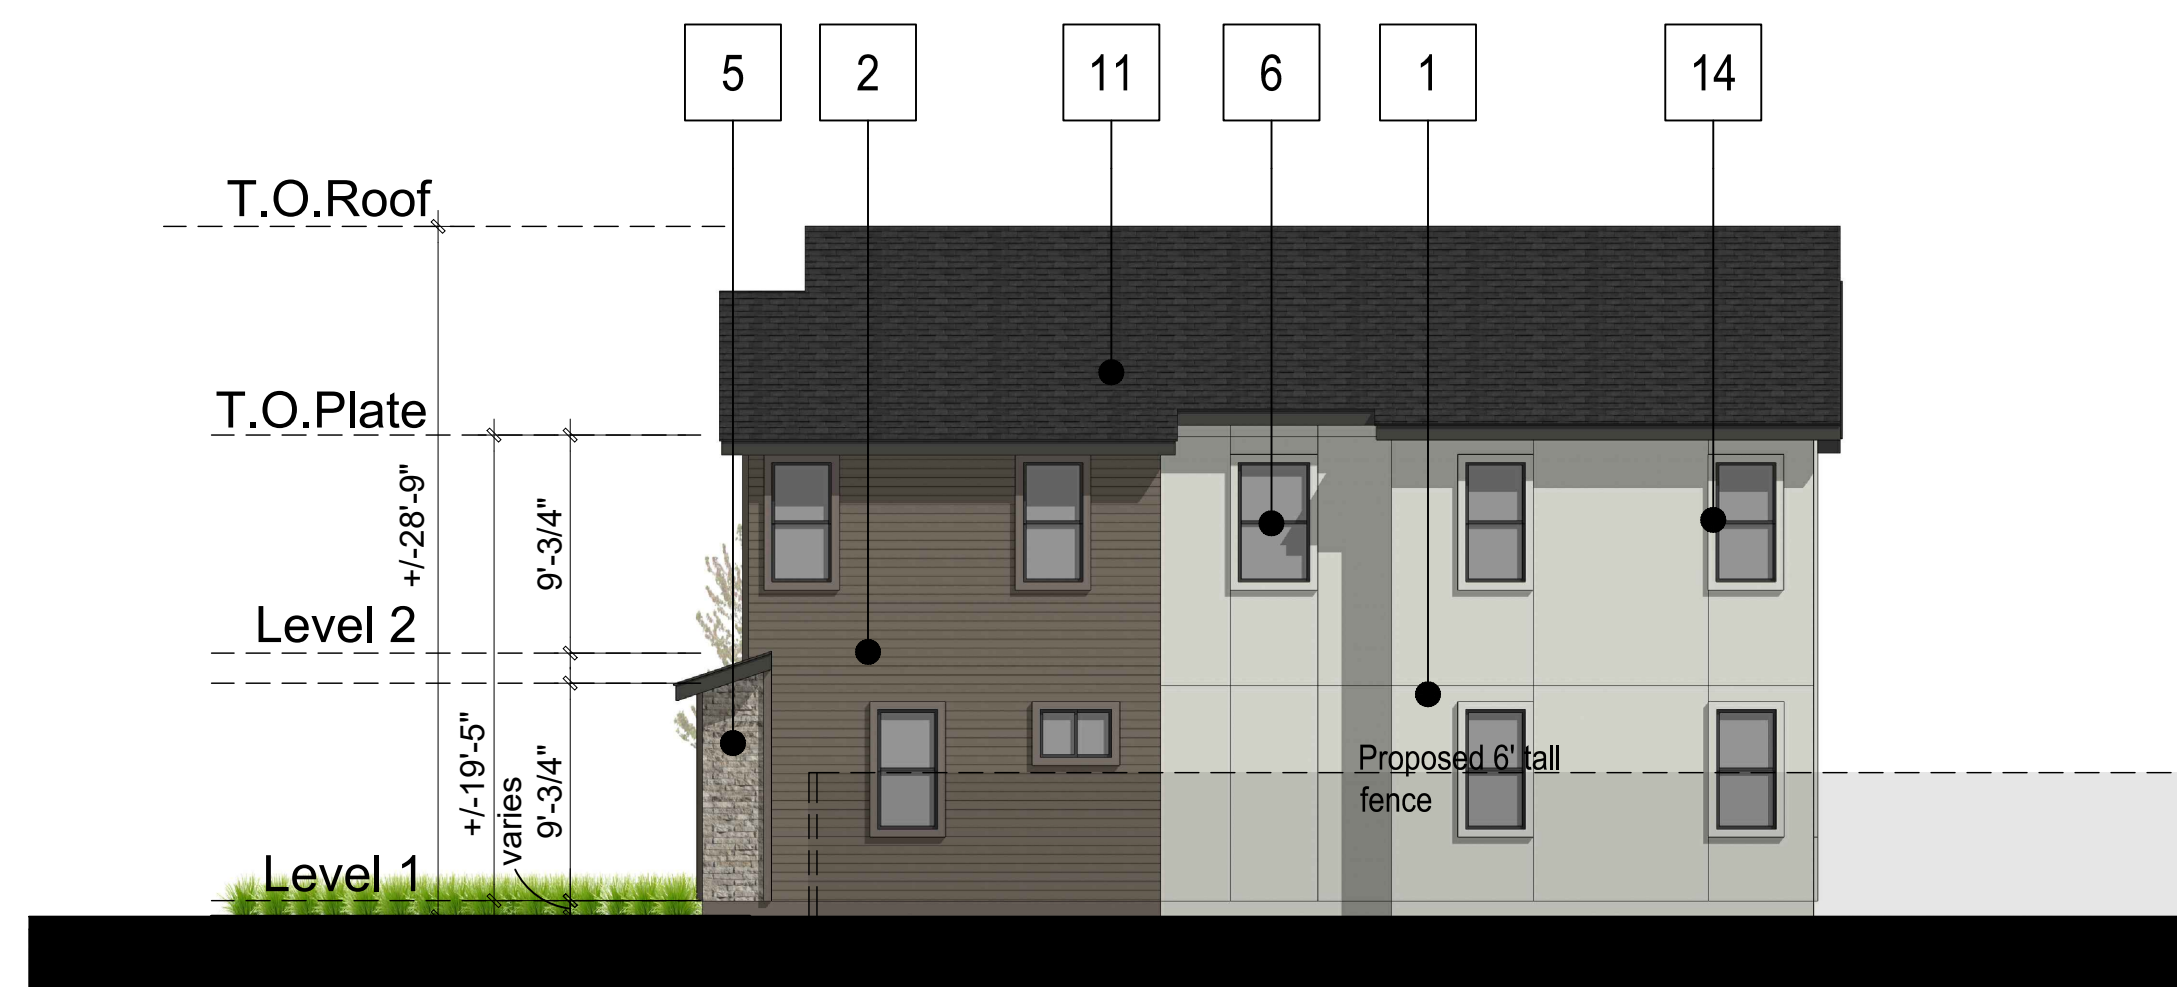

RIGHT ELEVATION

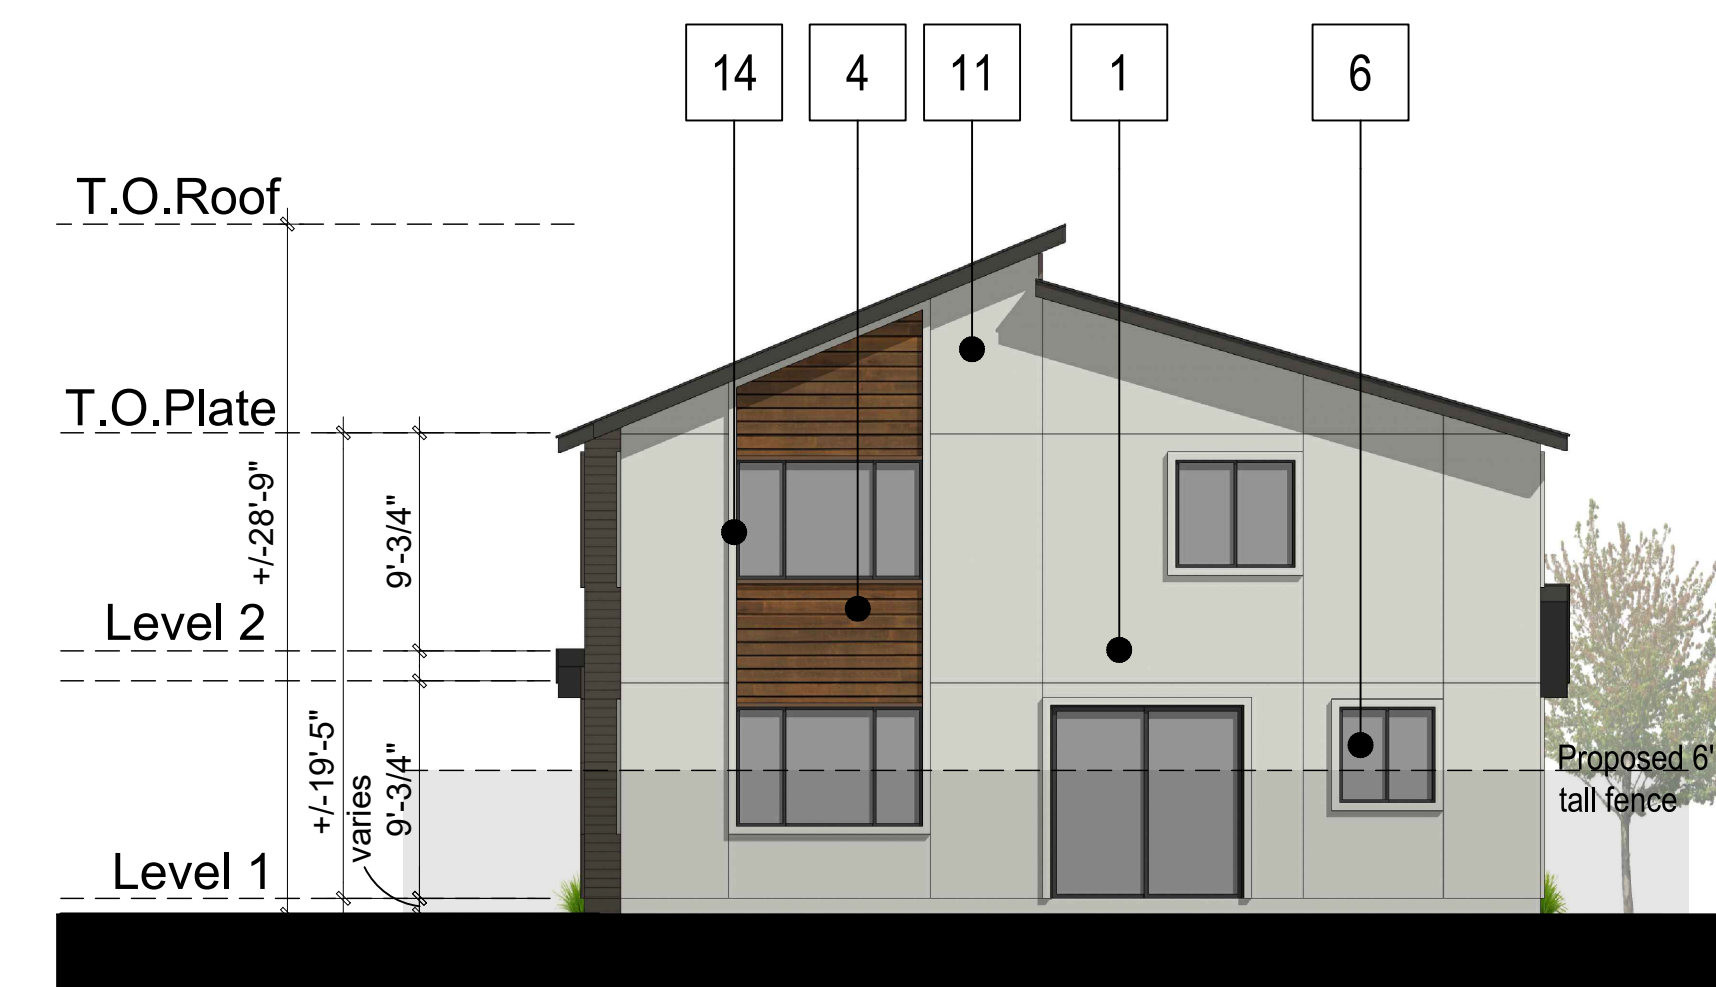

REAR ELEVATION



Architecture + Planning
888.456.5849
ktgy.com



SCHEMATIC DESIGN
JULY 13, 2023

PLAN 2 ELEVATIONS & VIEW
B STYLES - SCHEME 2


A2.5

MATERIAL LEGEND


- | | |
|---|------------------------------|
| 1. STUCCO | 9. HOME ADDRESS |
| 2. FIBER CEMENT LAP SIDING | 10. ENTRY DOOR |
| 3. FIBER CEMENT BOARD AND BATTEN SIDING | 11. COMPOSITION SHINGLE ROOF |
| 4. FIBER CEMENT WOOD LOOK SIDING | 12. STANDING SEAM METAL ROOF |
| 5. STONE VENEER | 13. FIBER CEMENT TRIM |
| 6. VINYL WINDOWS | 14. HIGH DENSITY TRIM |
| 7. METAL GARAGE DOOR | |
| 8. LIGHT FIXTURE | |




FRONT PERSPECTIVE

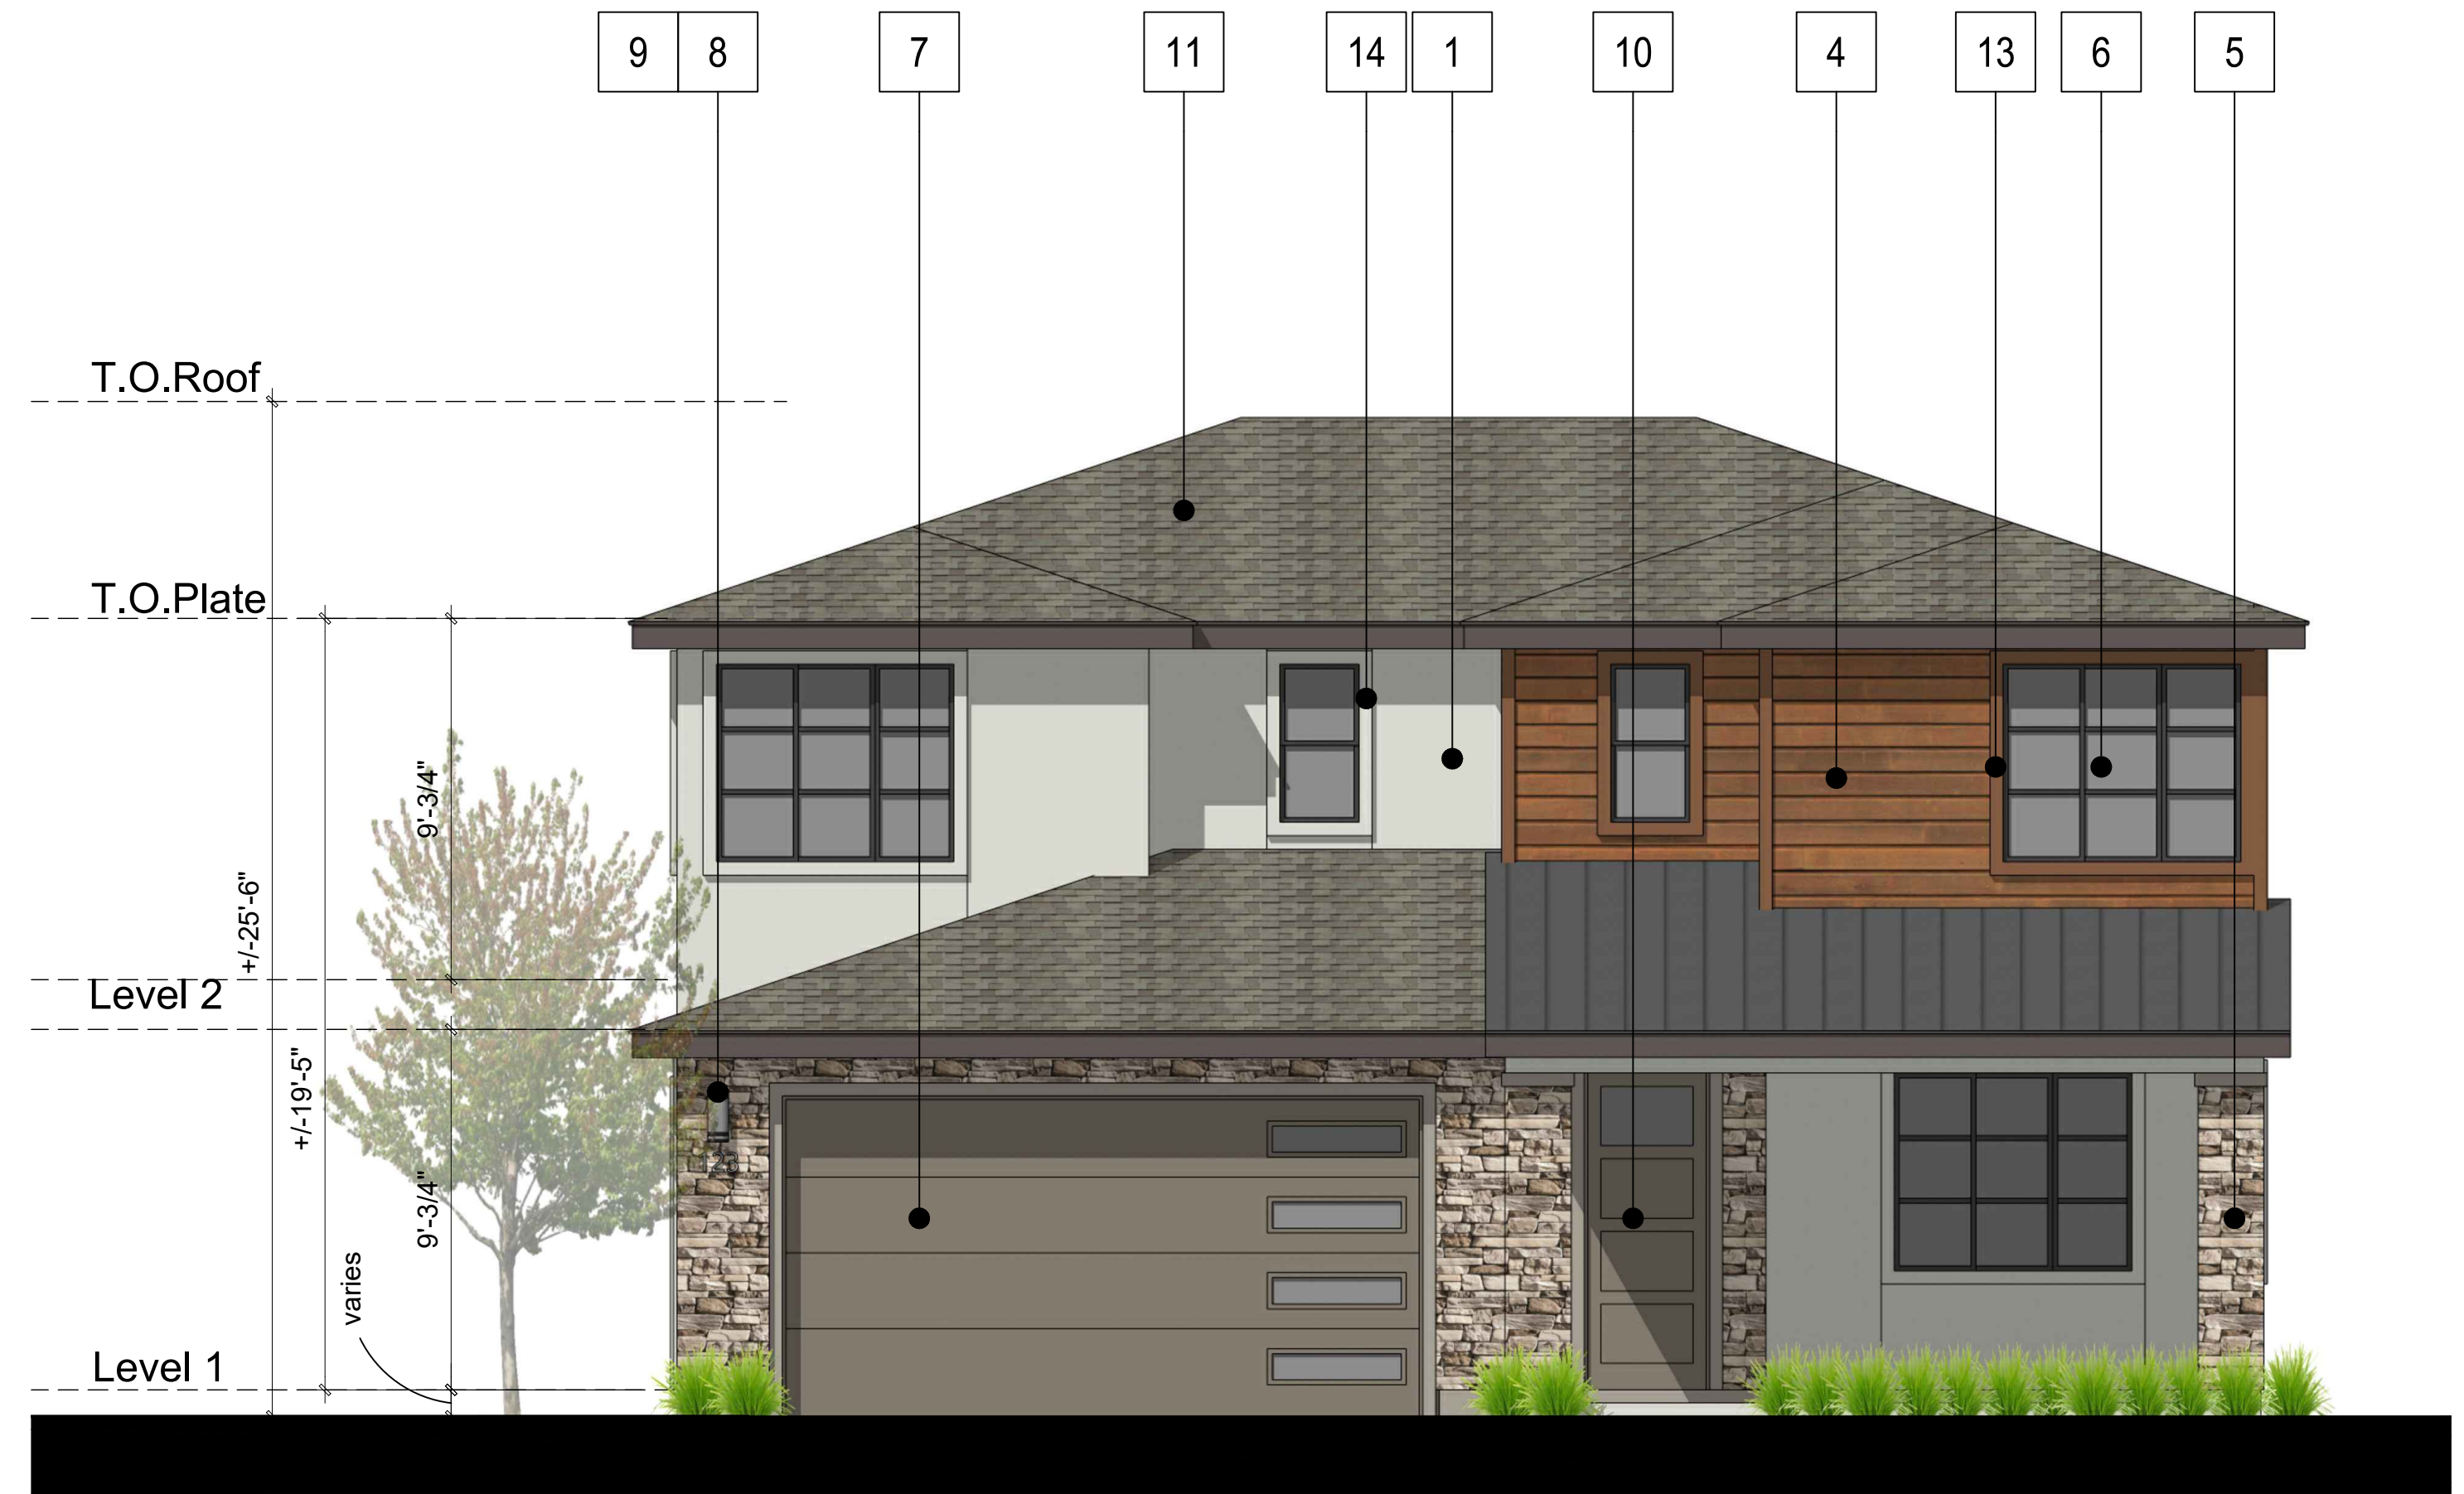


FRONT ELEVATION

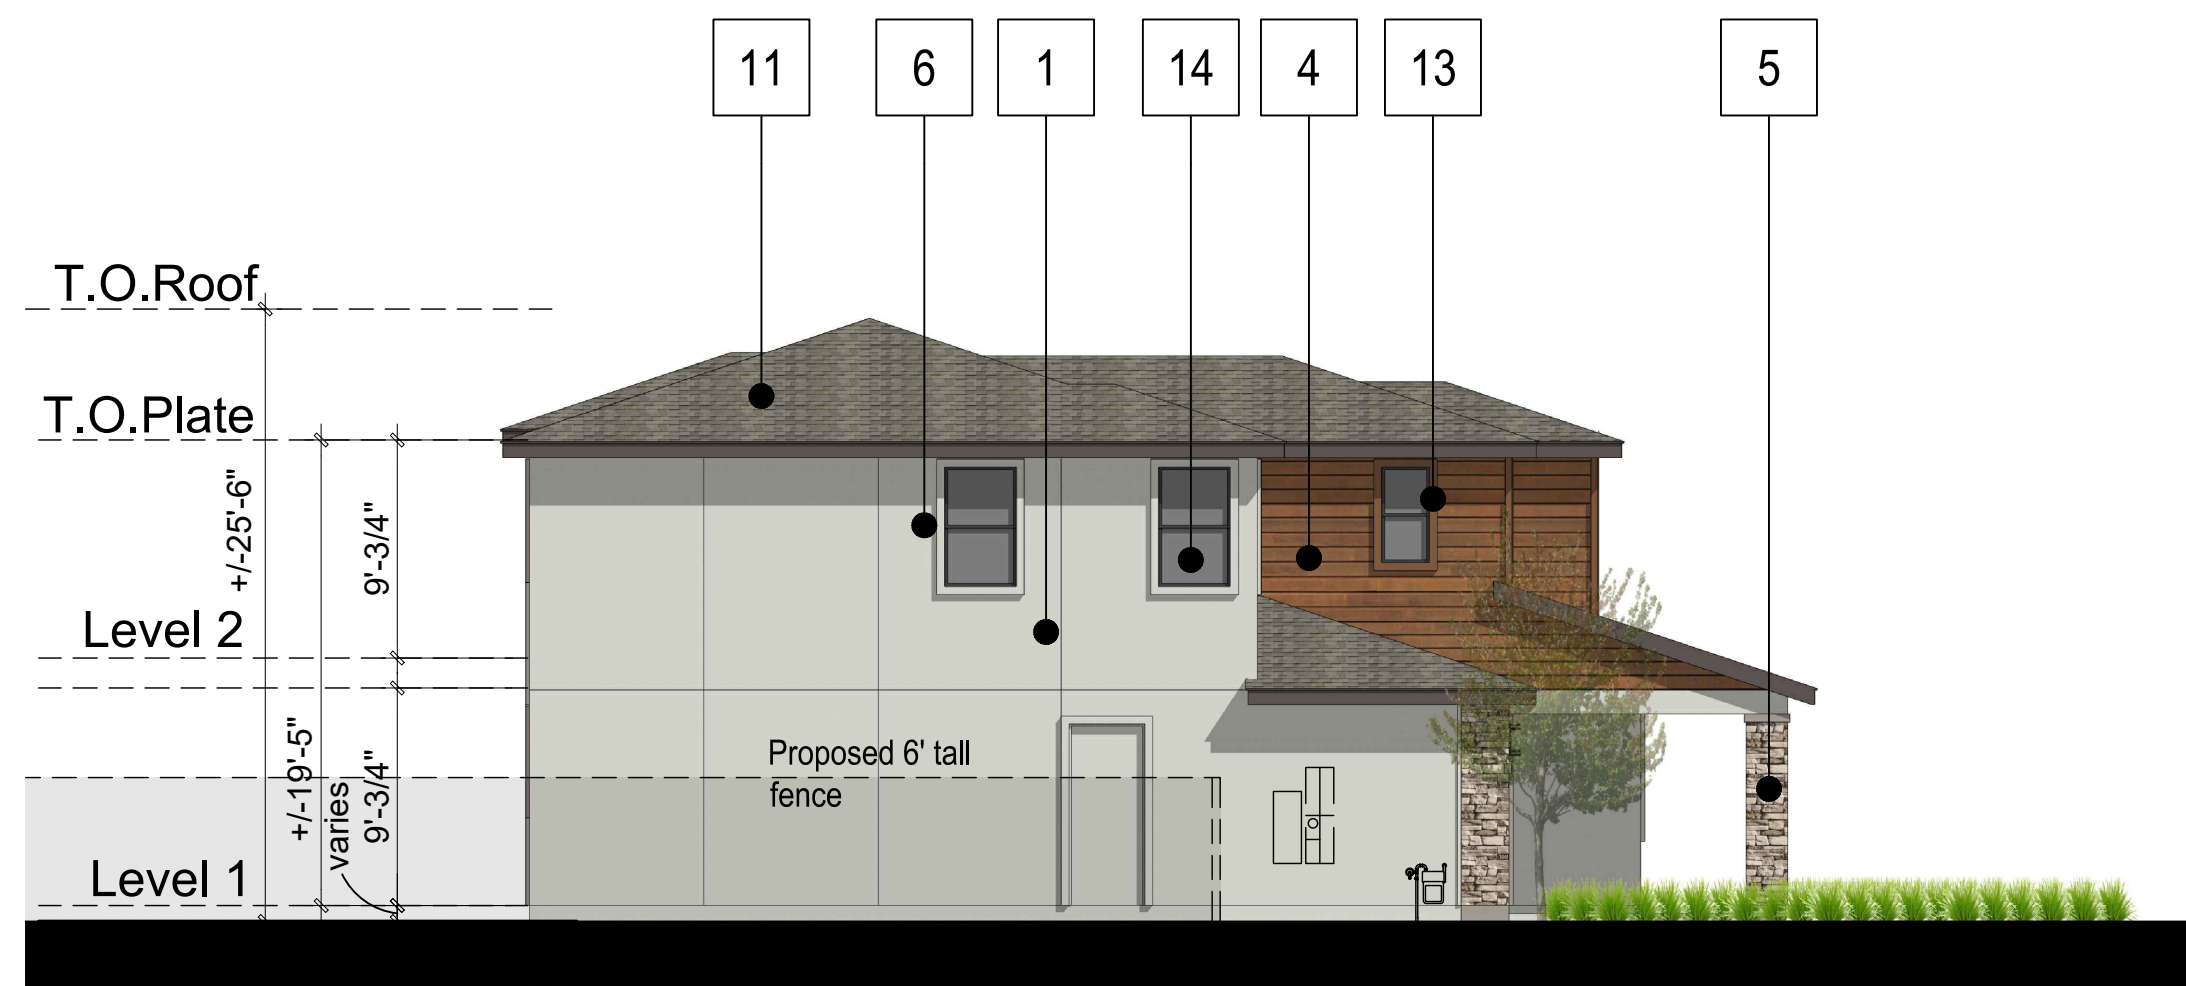

LEFT ELEVATION

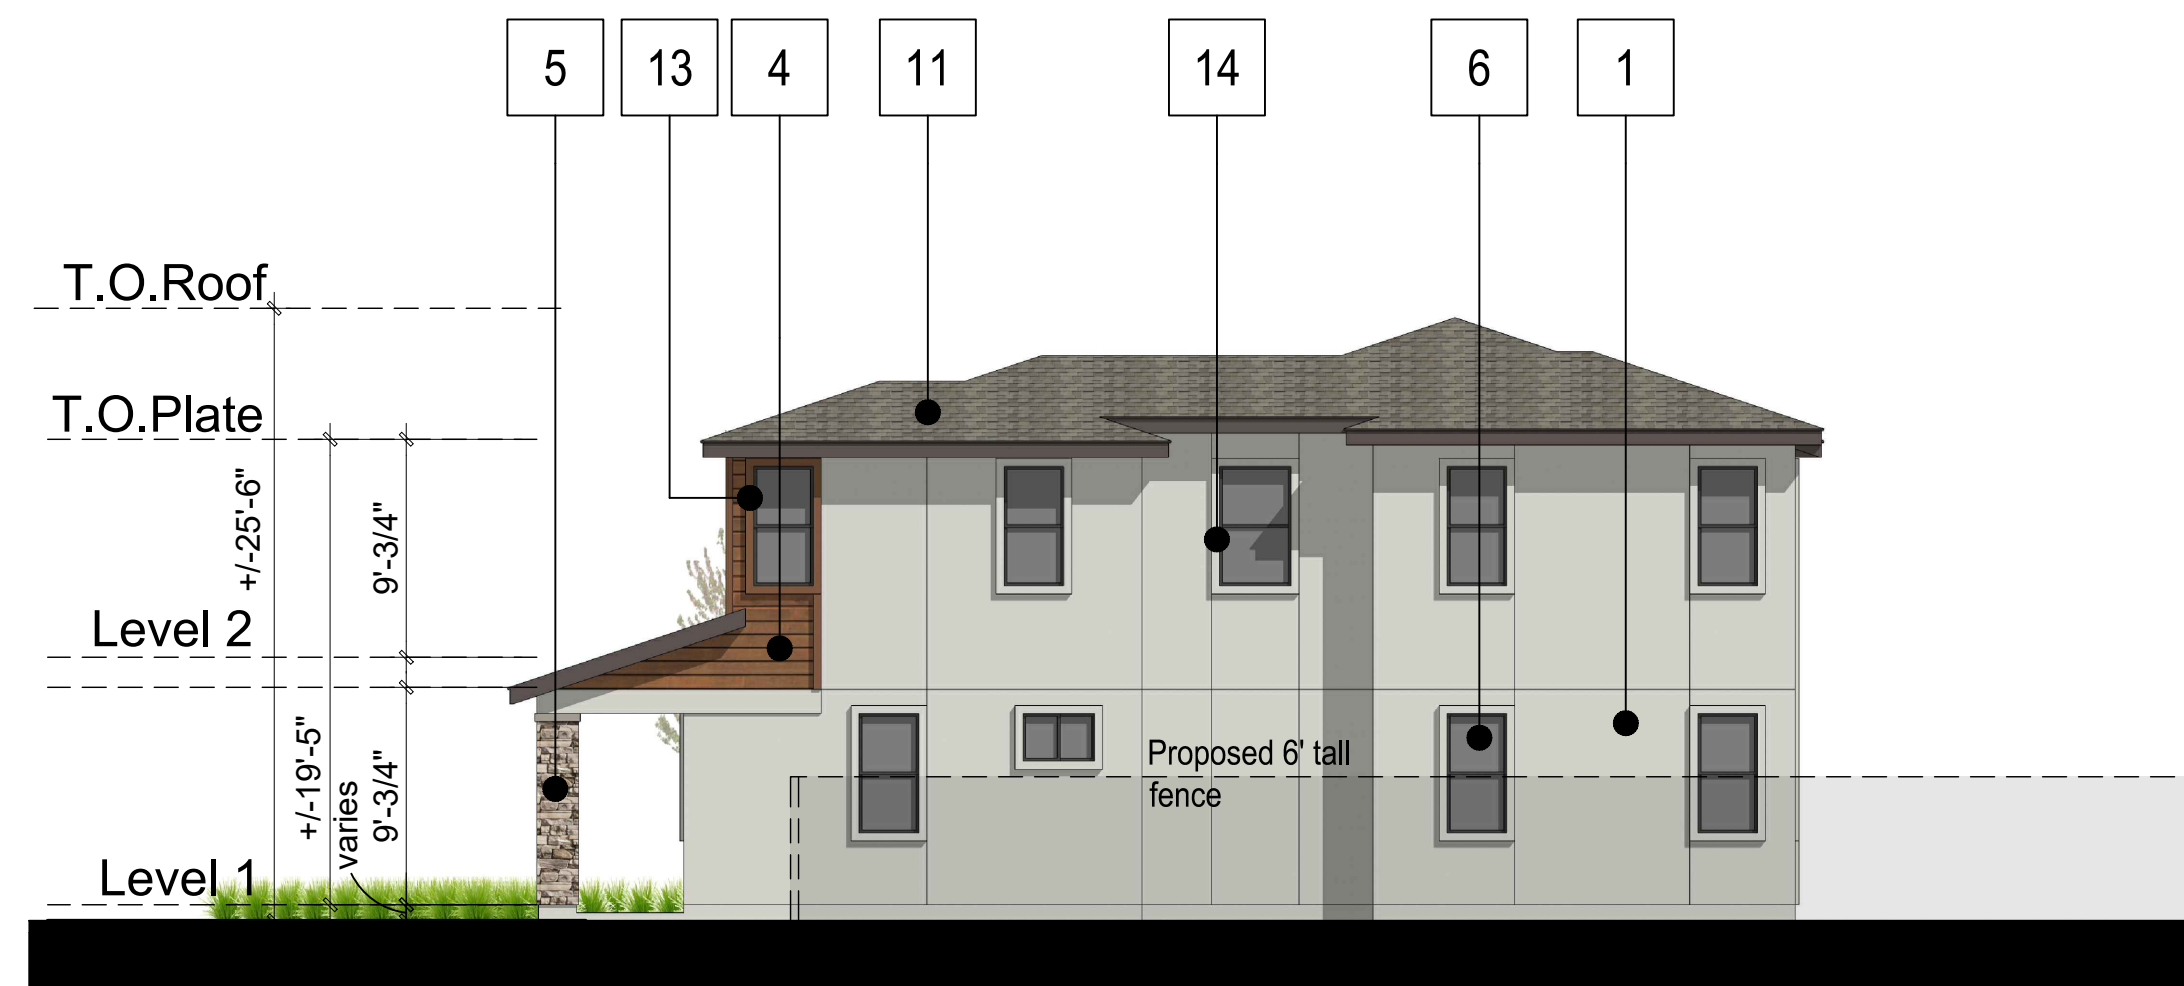

RIGHT ELEVATION

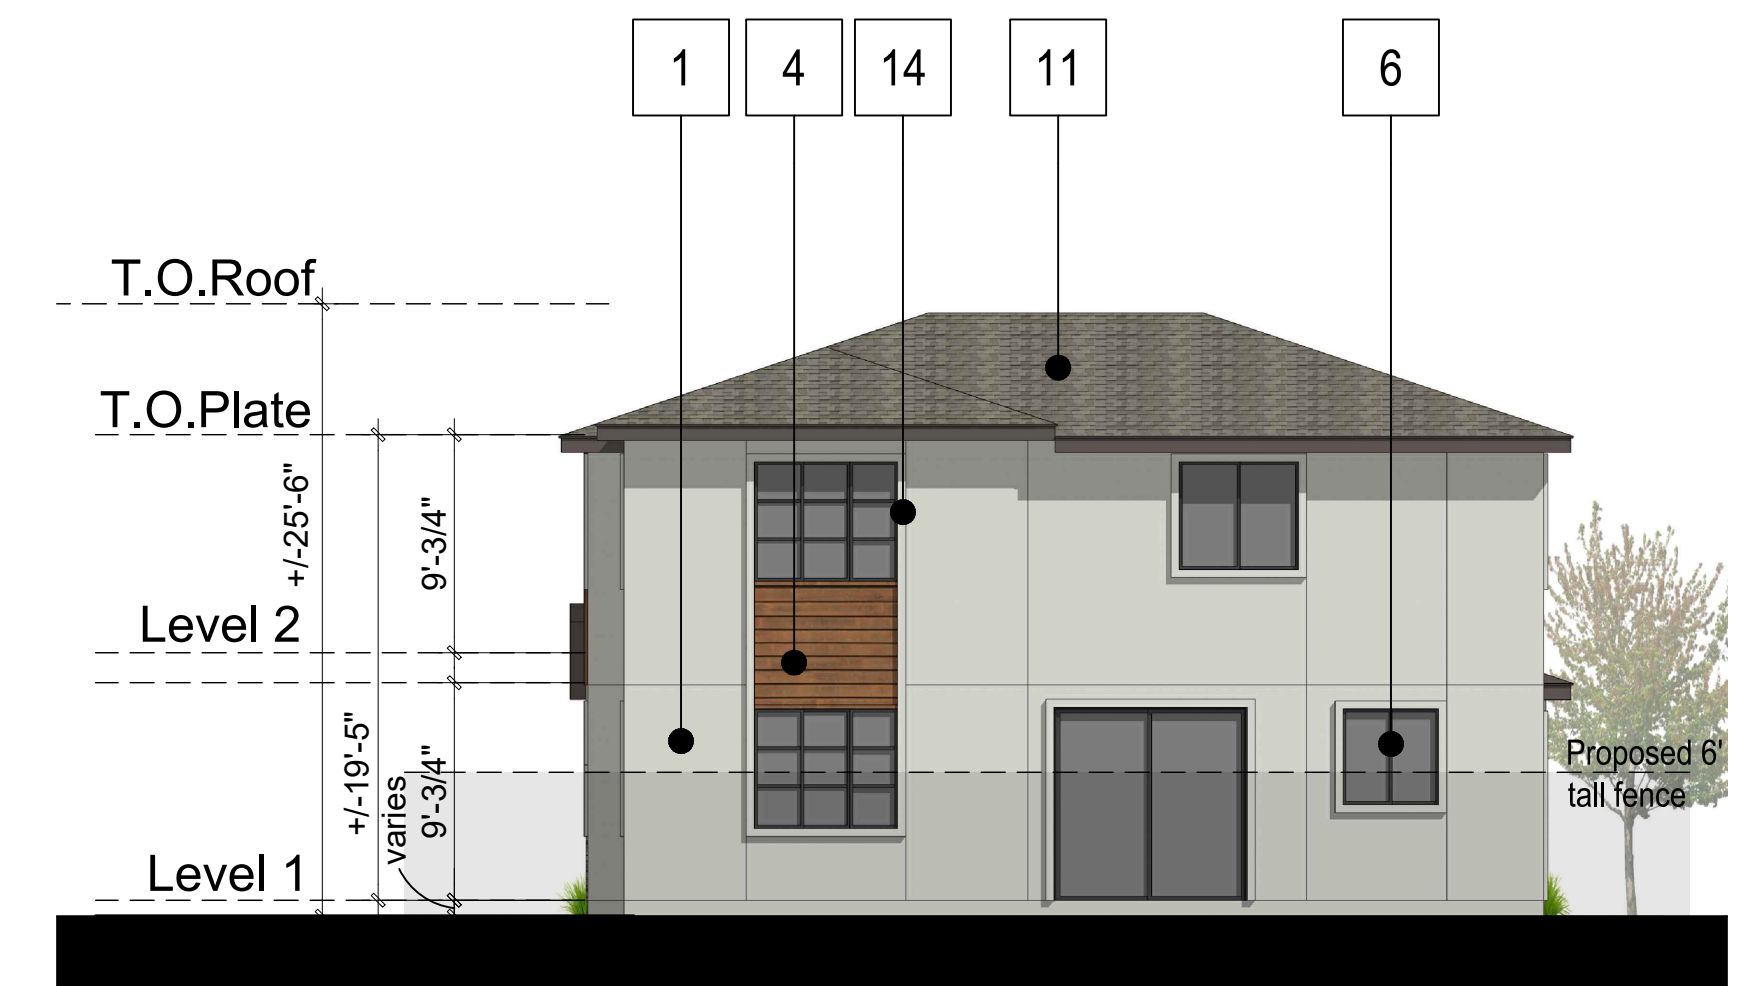

REAR ELEVATION




Architecture + Planning
888.456.5849
ktgy.com




SCHEMATIC DESIGN
JULY 13, 2023

PLAN 2 ELEVATIONS & VIEW
C STYLES - SCHEME 2


A2.6

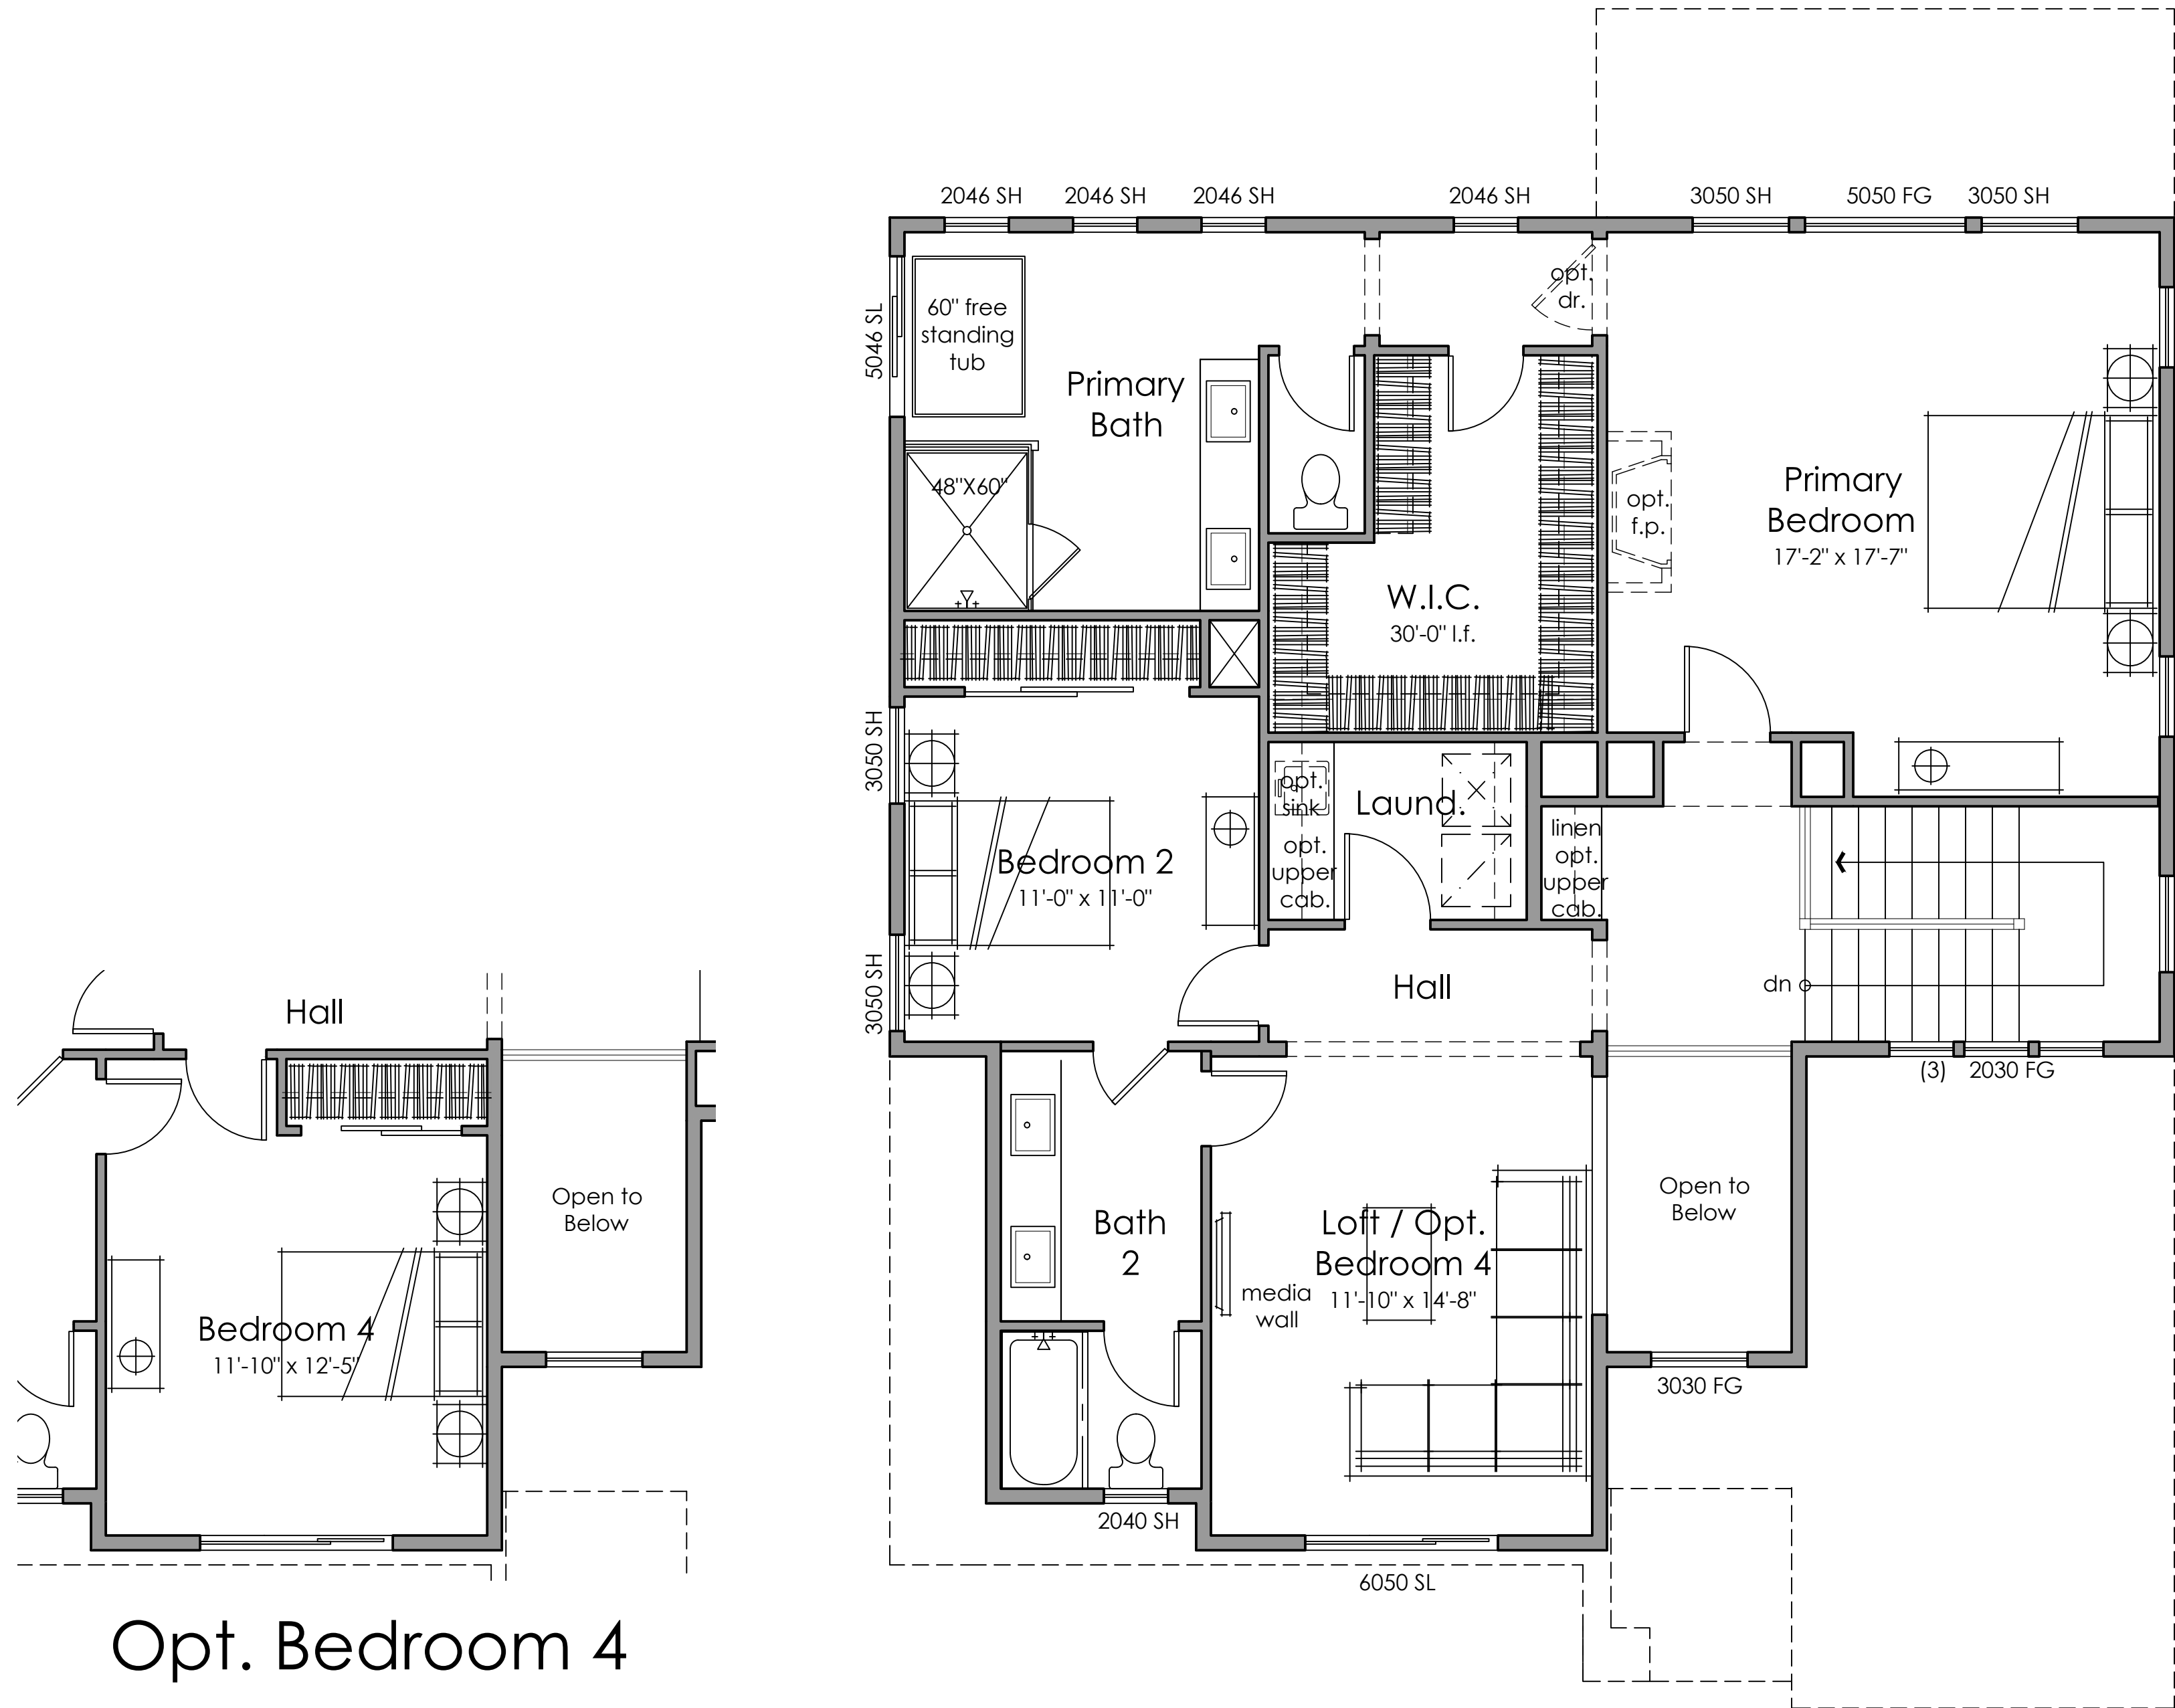

Second Floor

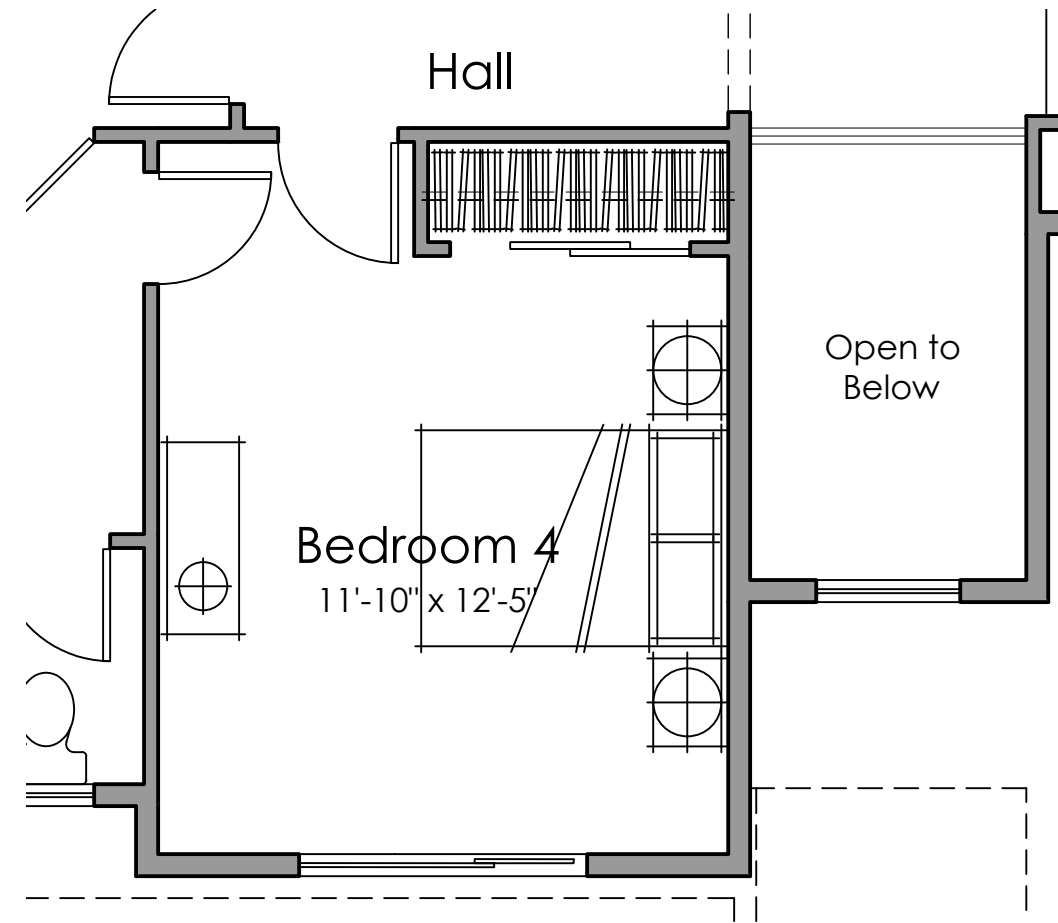

Opt. Bedroom 4

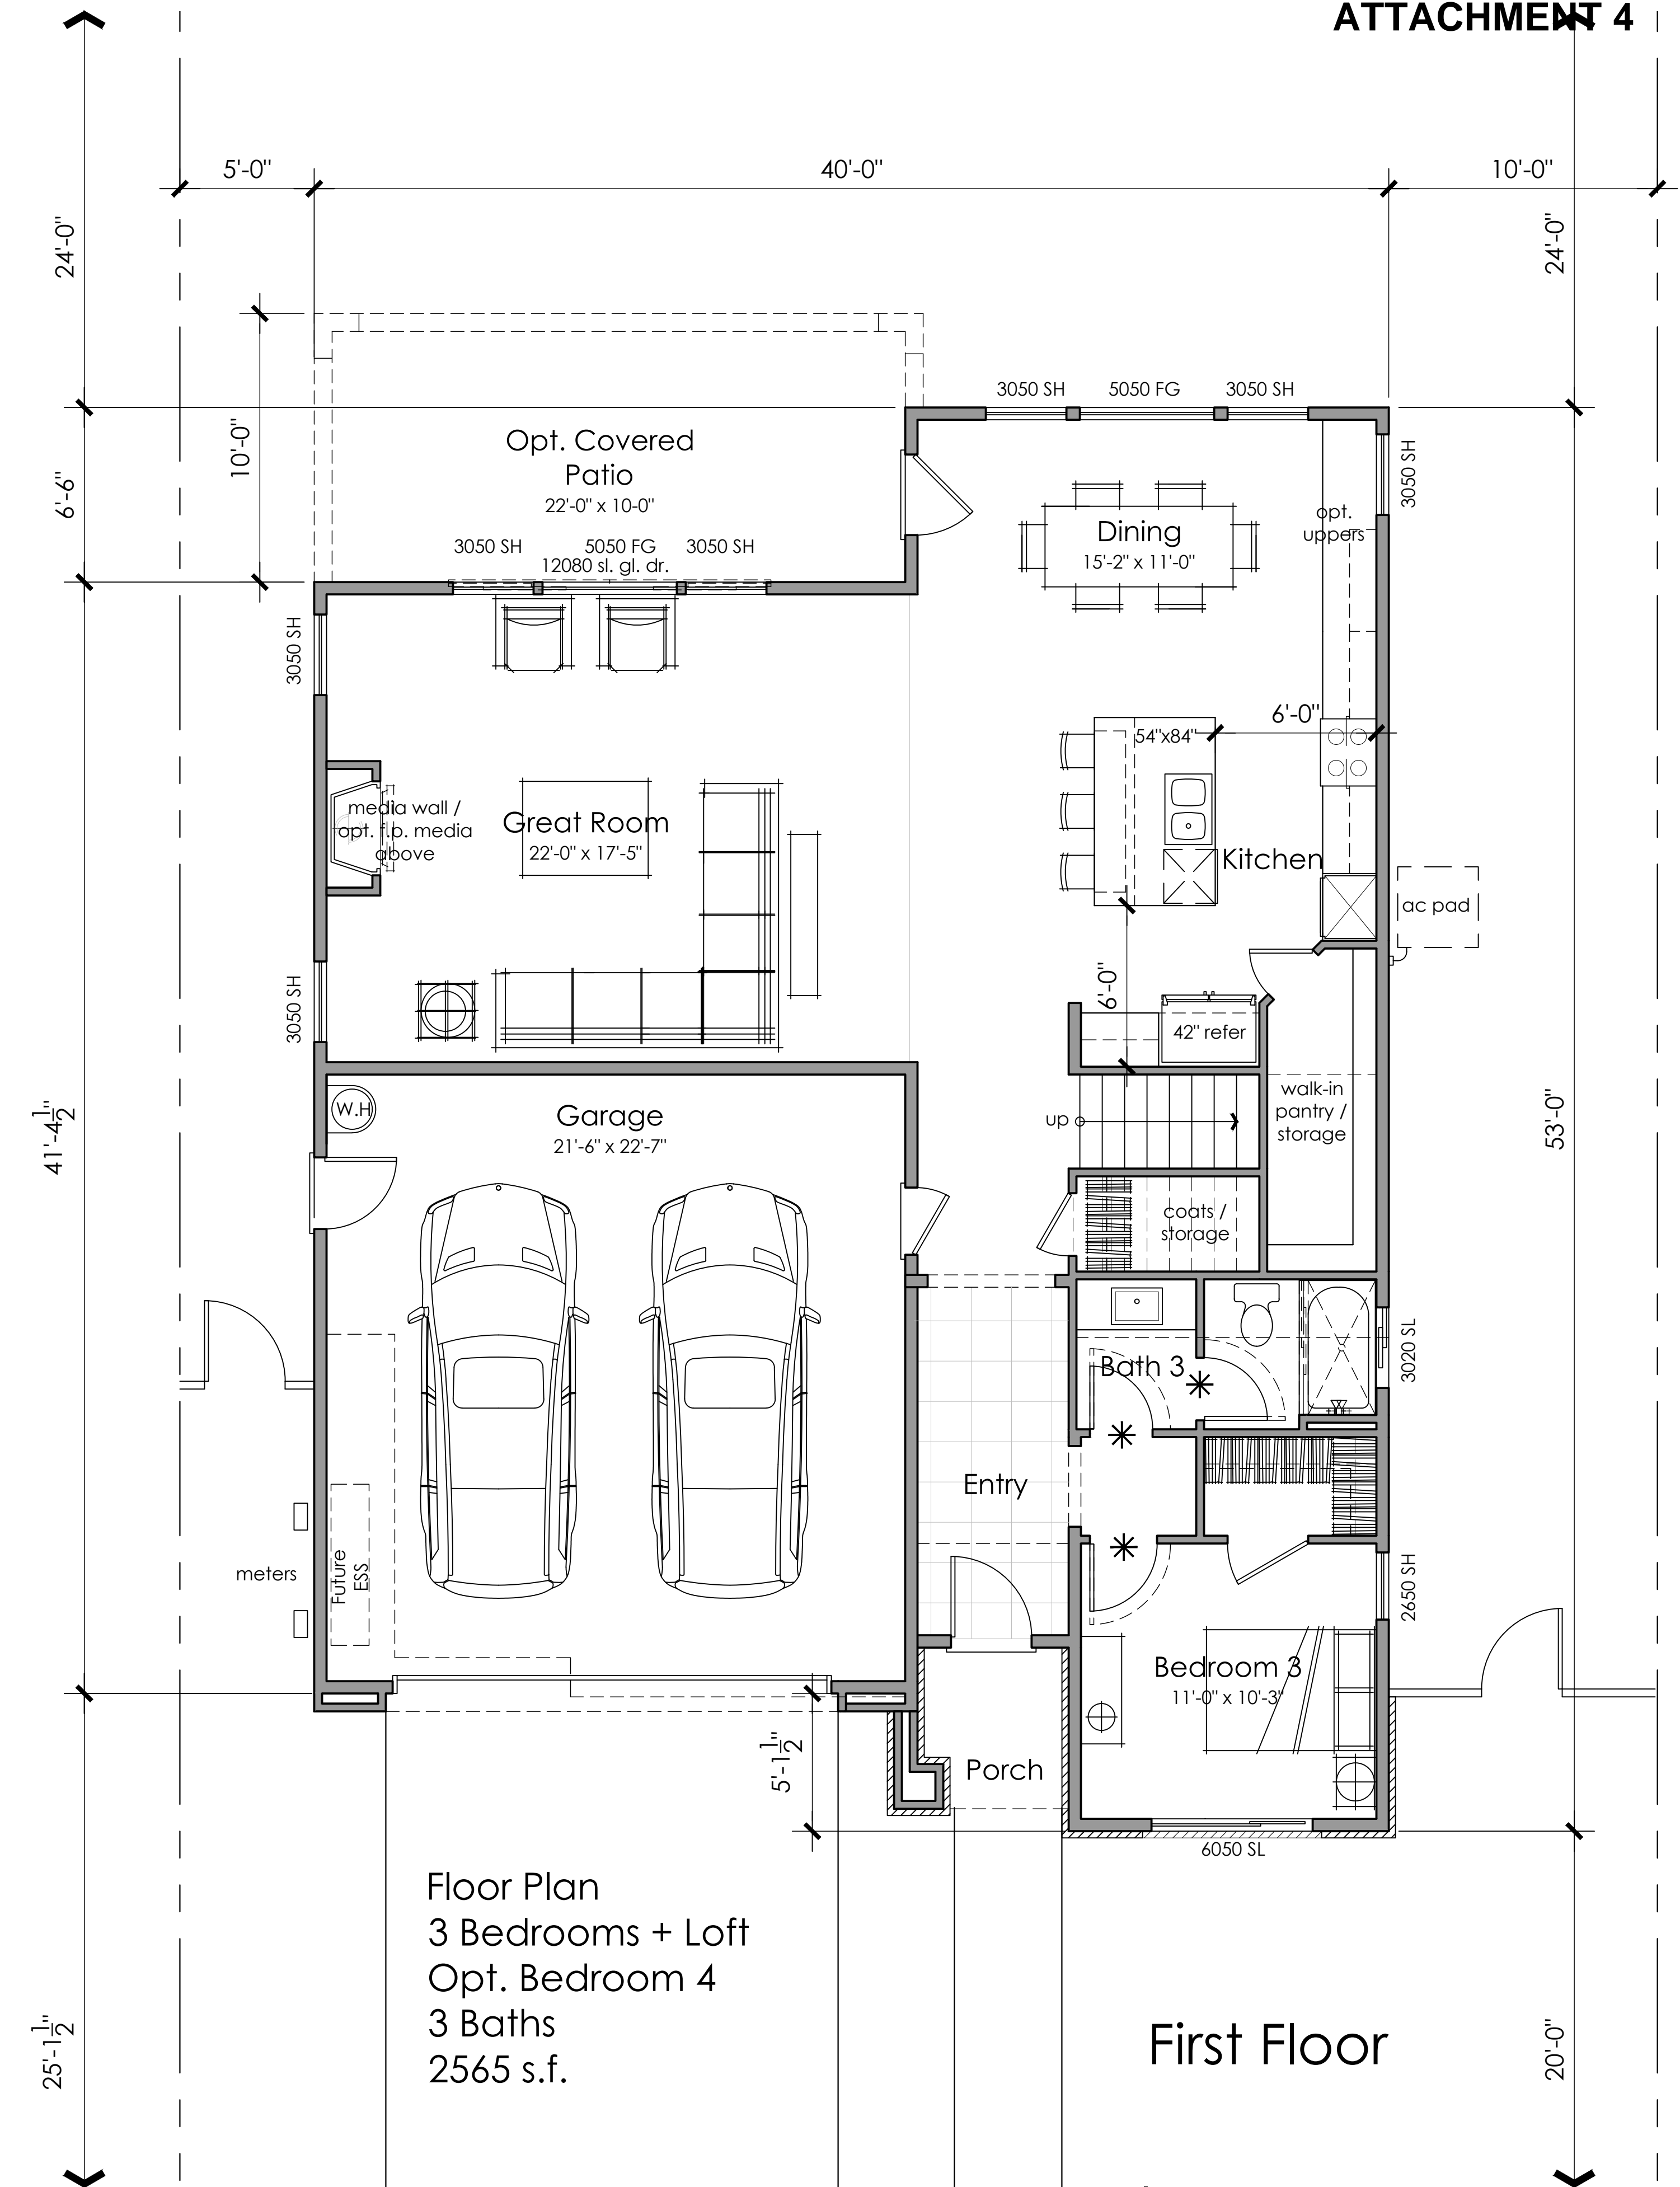

Floor Plan
3 Bedrooms + Loft
Opt. Bedroom 4
3 Baths
2565 s.f.

First Floor


* 3'-0" door for Aging in Place



Architecture + Planning
888.456.5849
ktgy.com




SCHEMATIC DESIGN
JULY 13, 2023

 


PLAN 3A FLOOR PLAN

A3.0

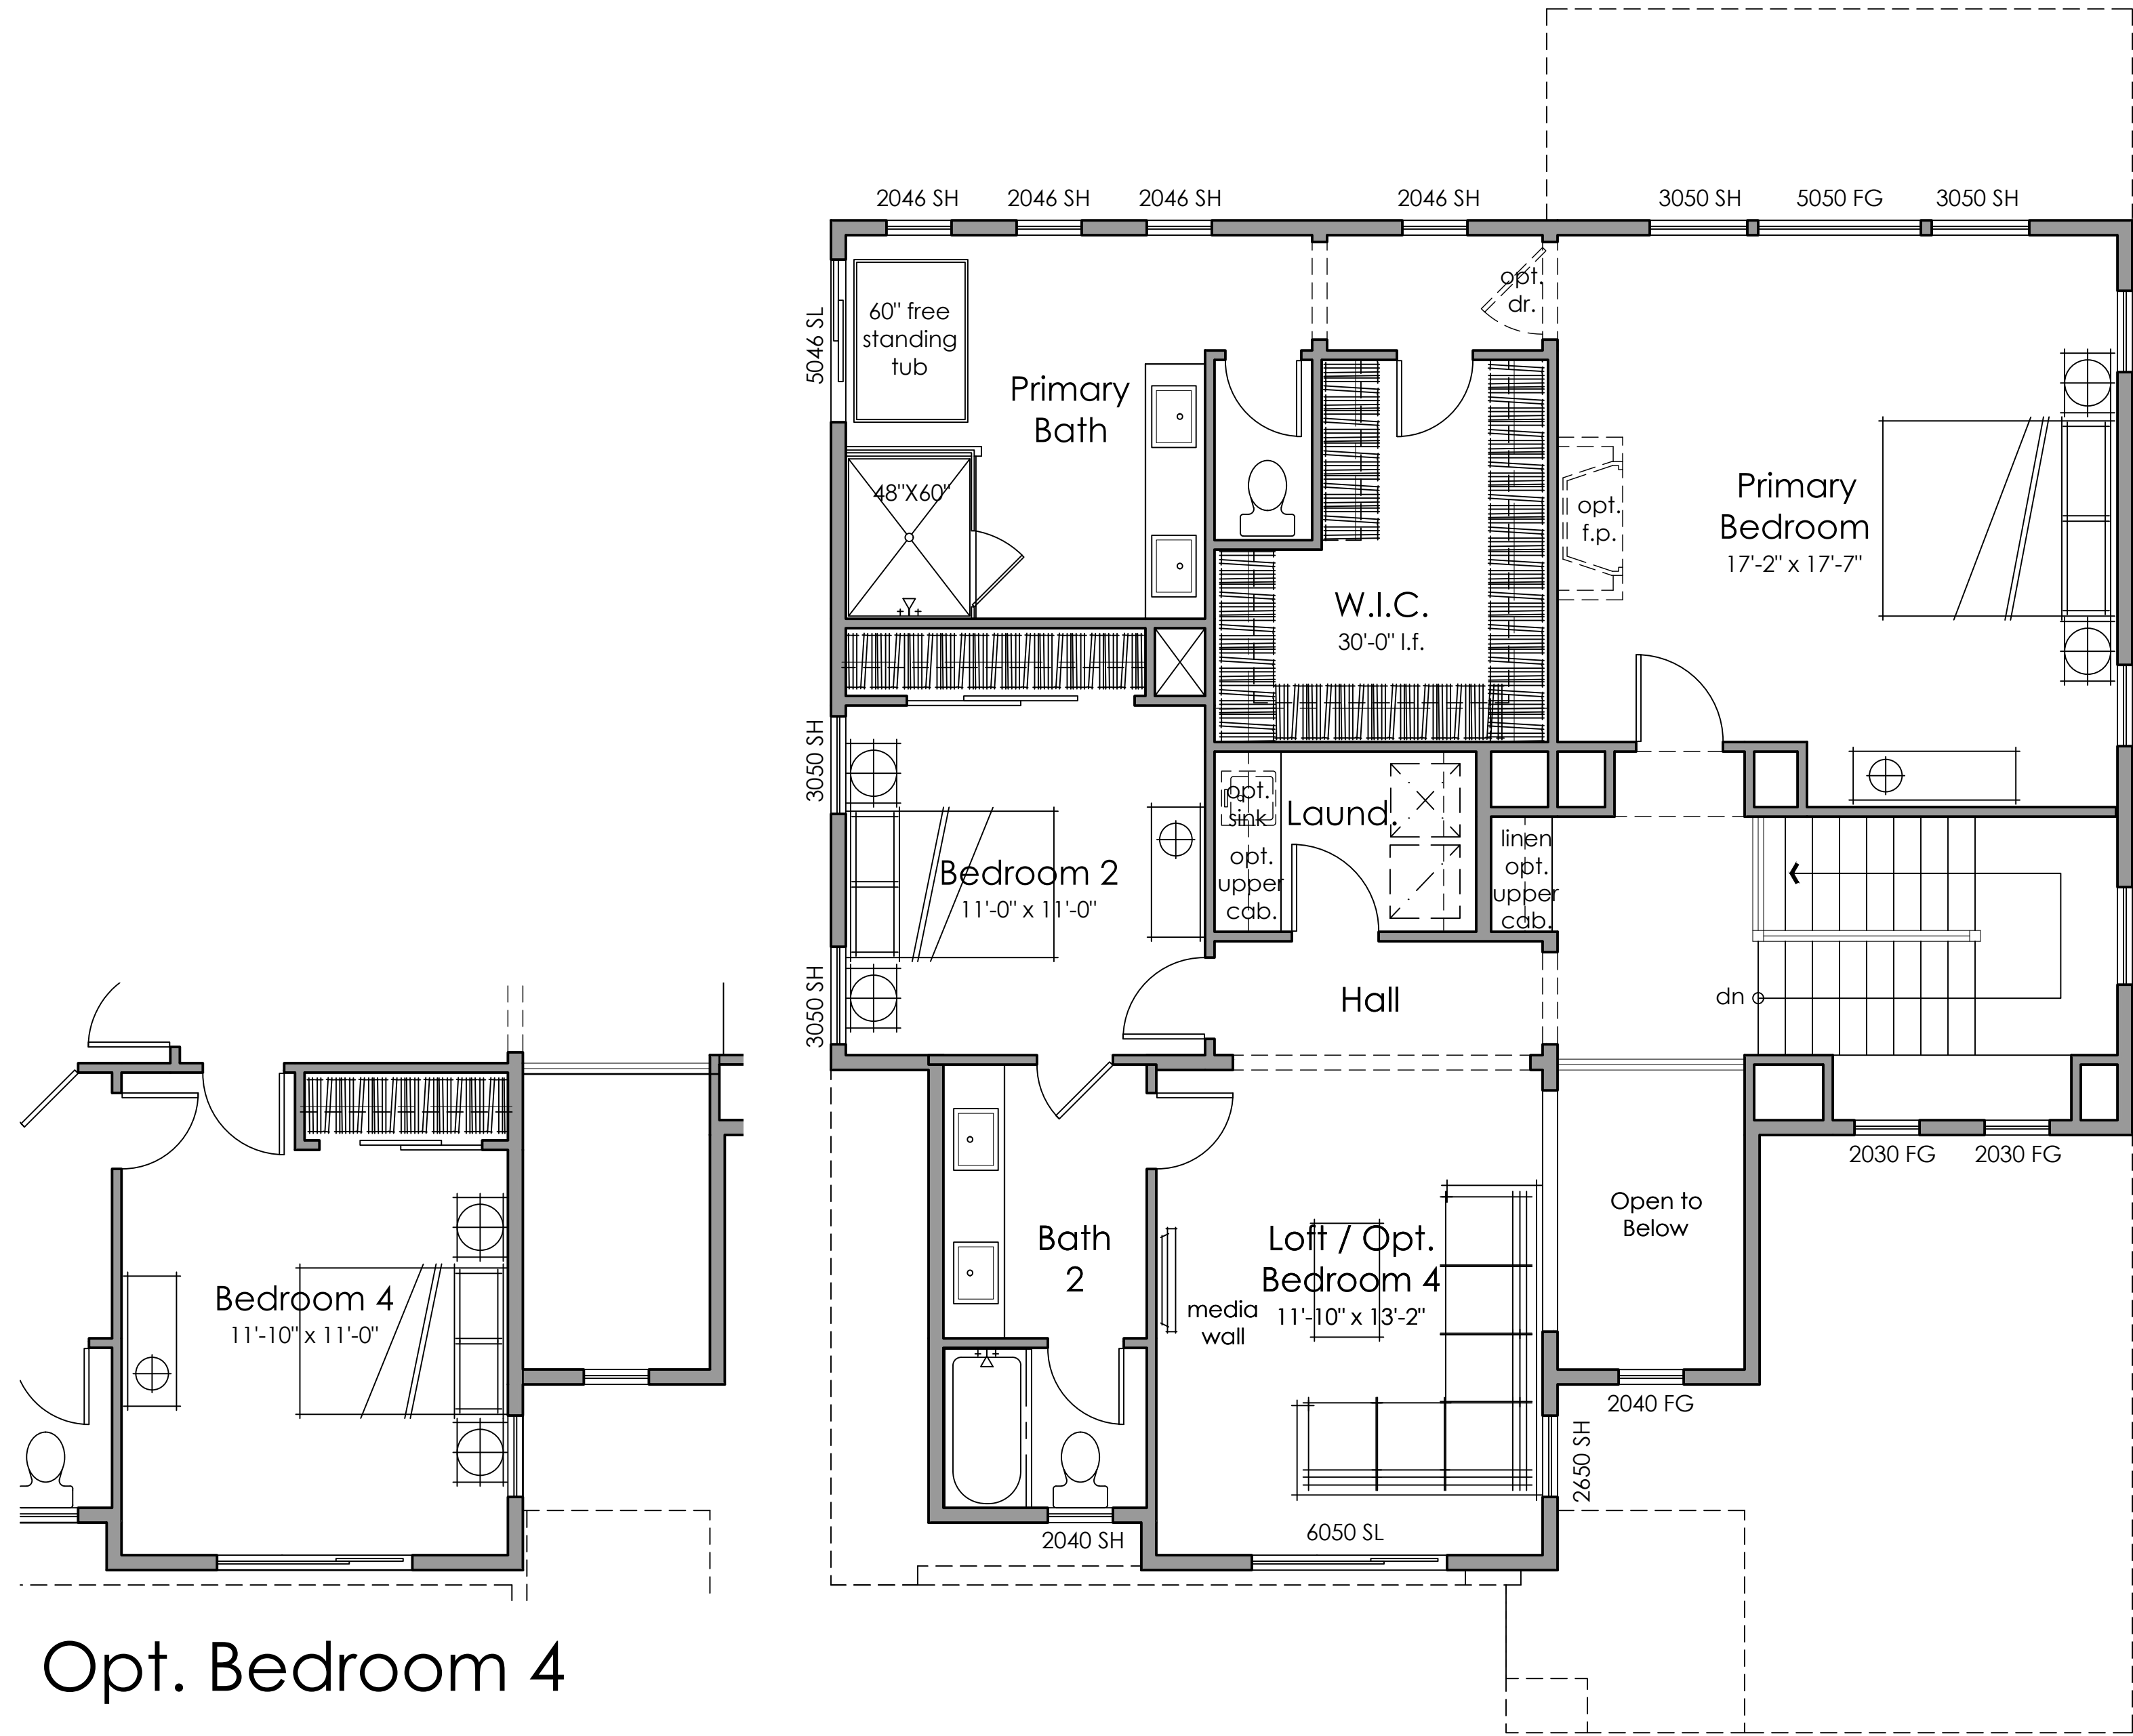

Opt. Bedroom 4

Second Floor

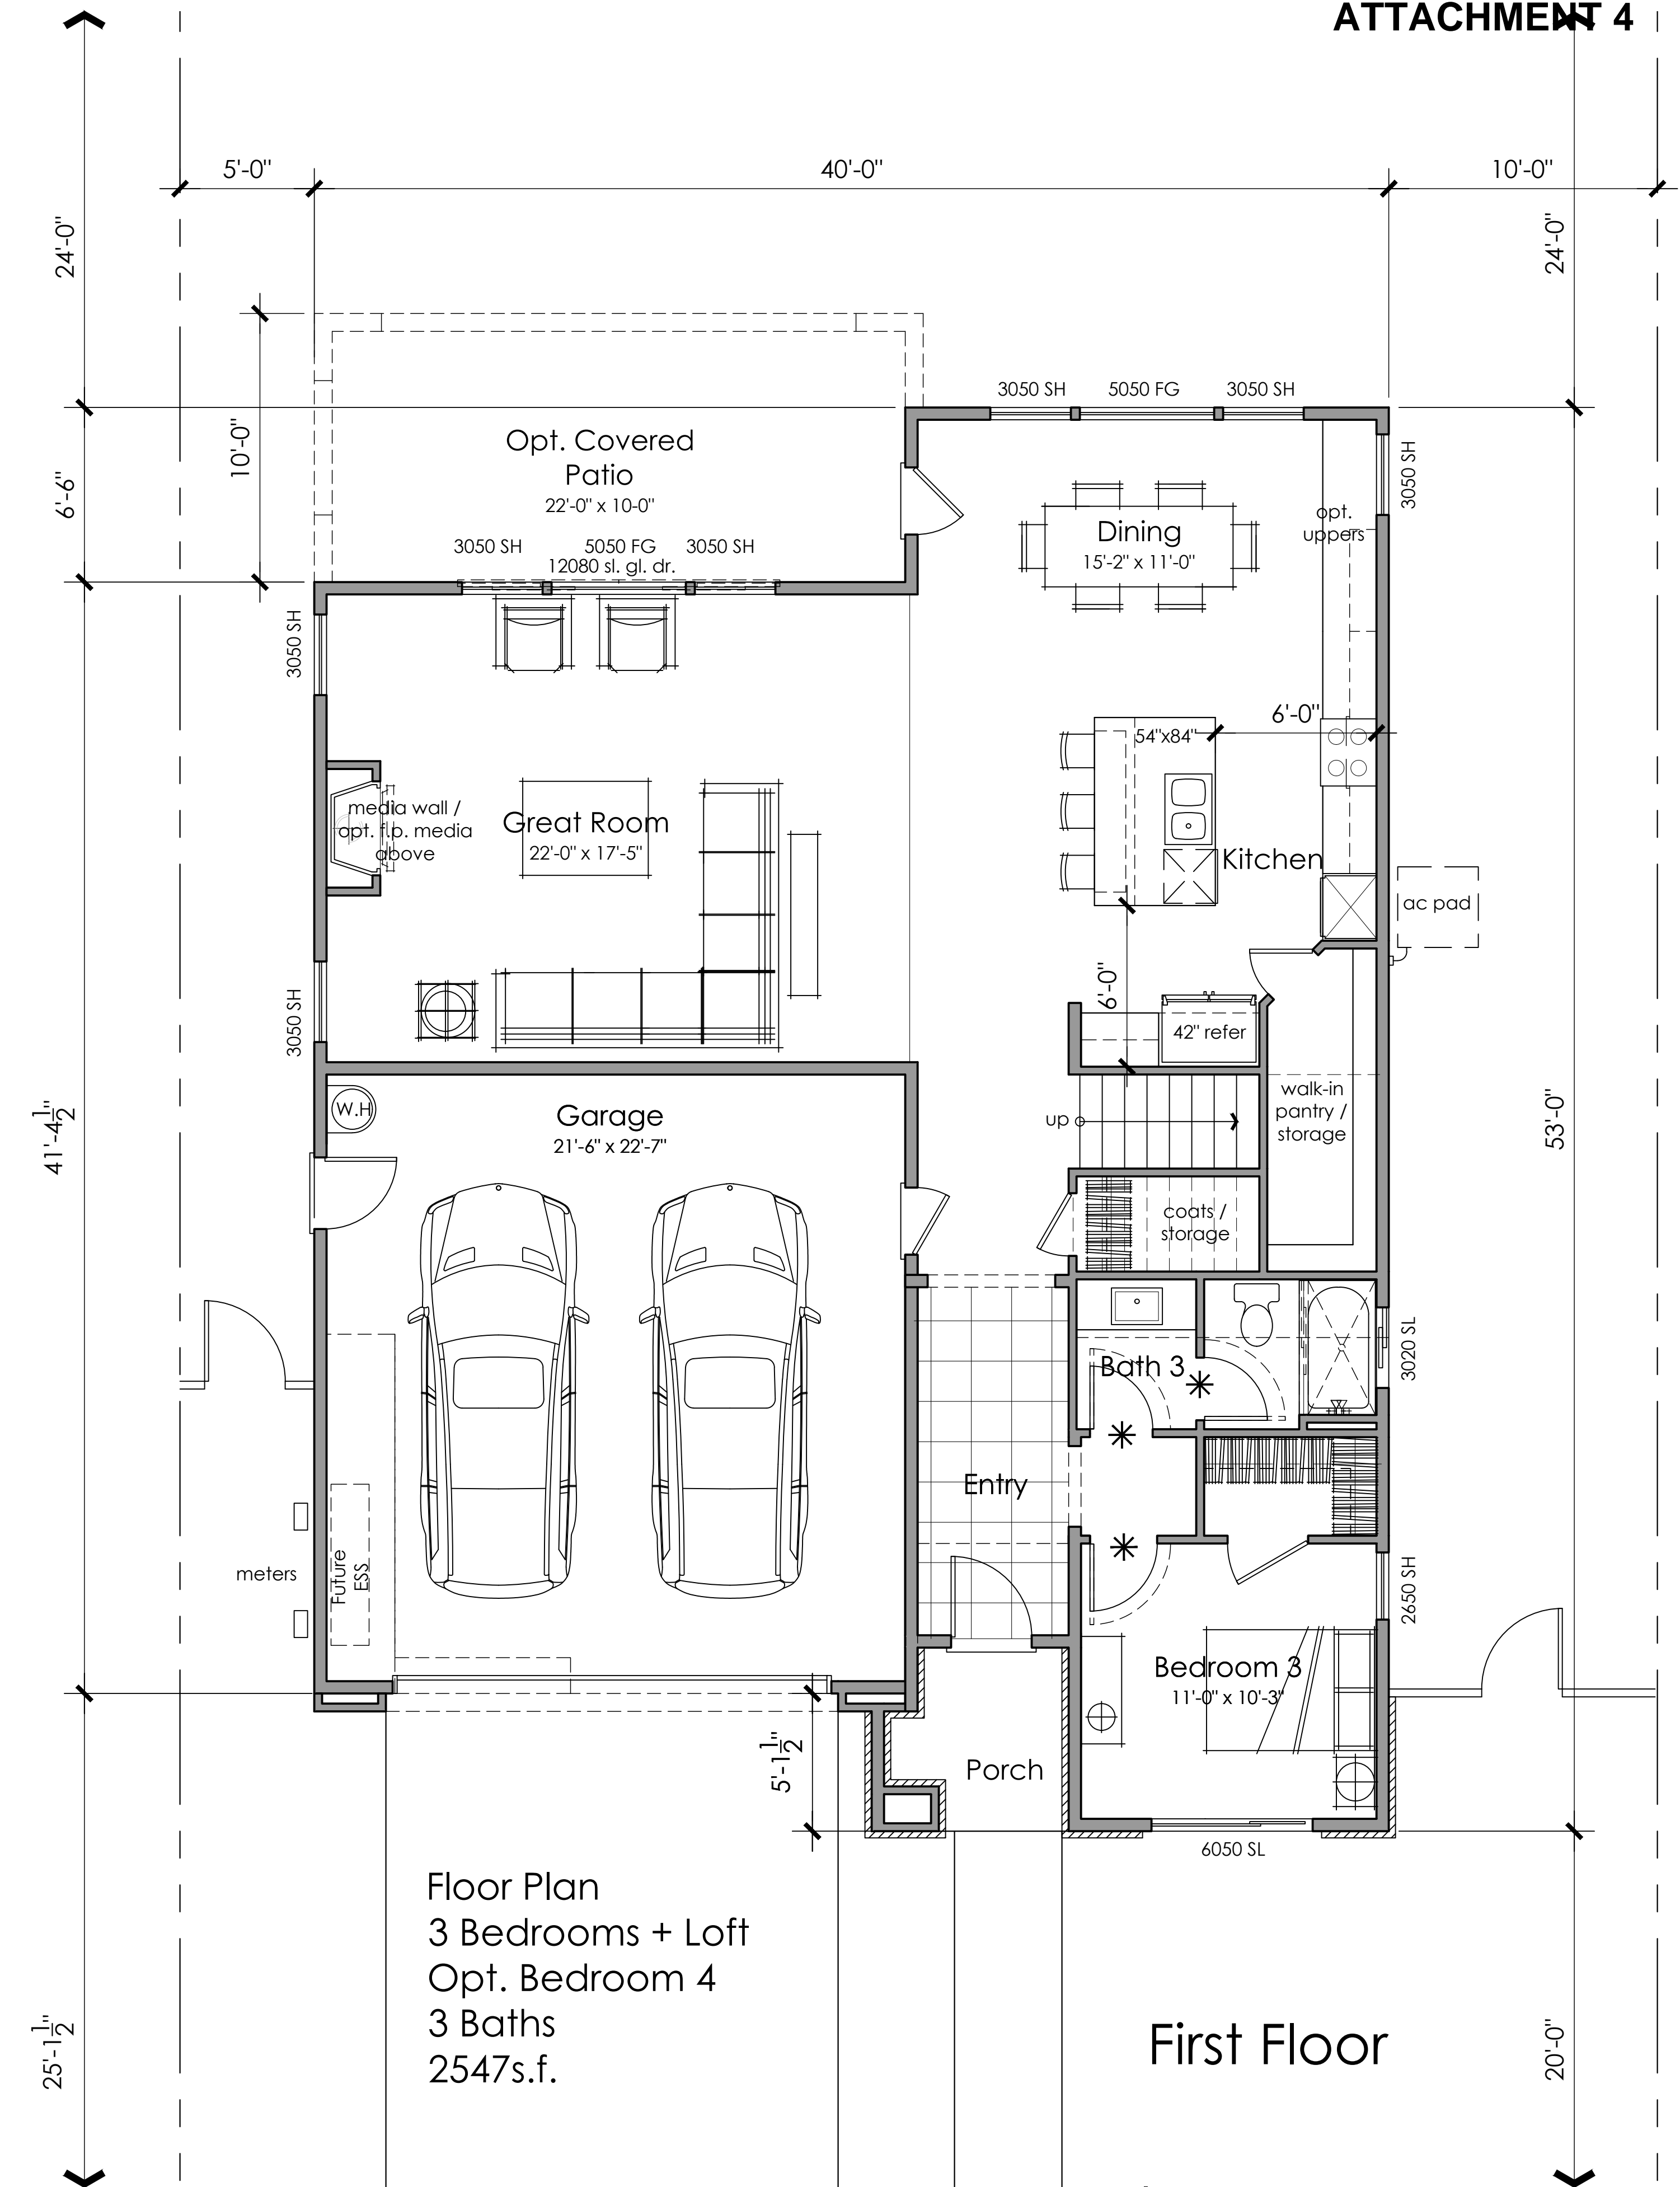

Floor Plan
3 Bedrooms + Loft
Opt. Bedroom 4
3 Baths
2547s.f.

First Floor


* 3'-0" door for Aging in Place



Architecture + Planning
888.456.5849
ktgy.com




SCHEMATIC DESIGN
JULY 13, 2023

 


PLAN 3B FLOOR PLAN

A3.1

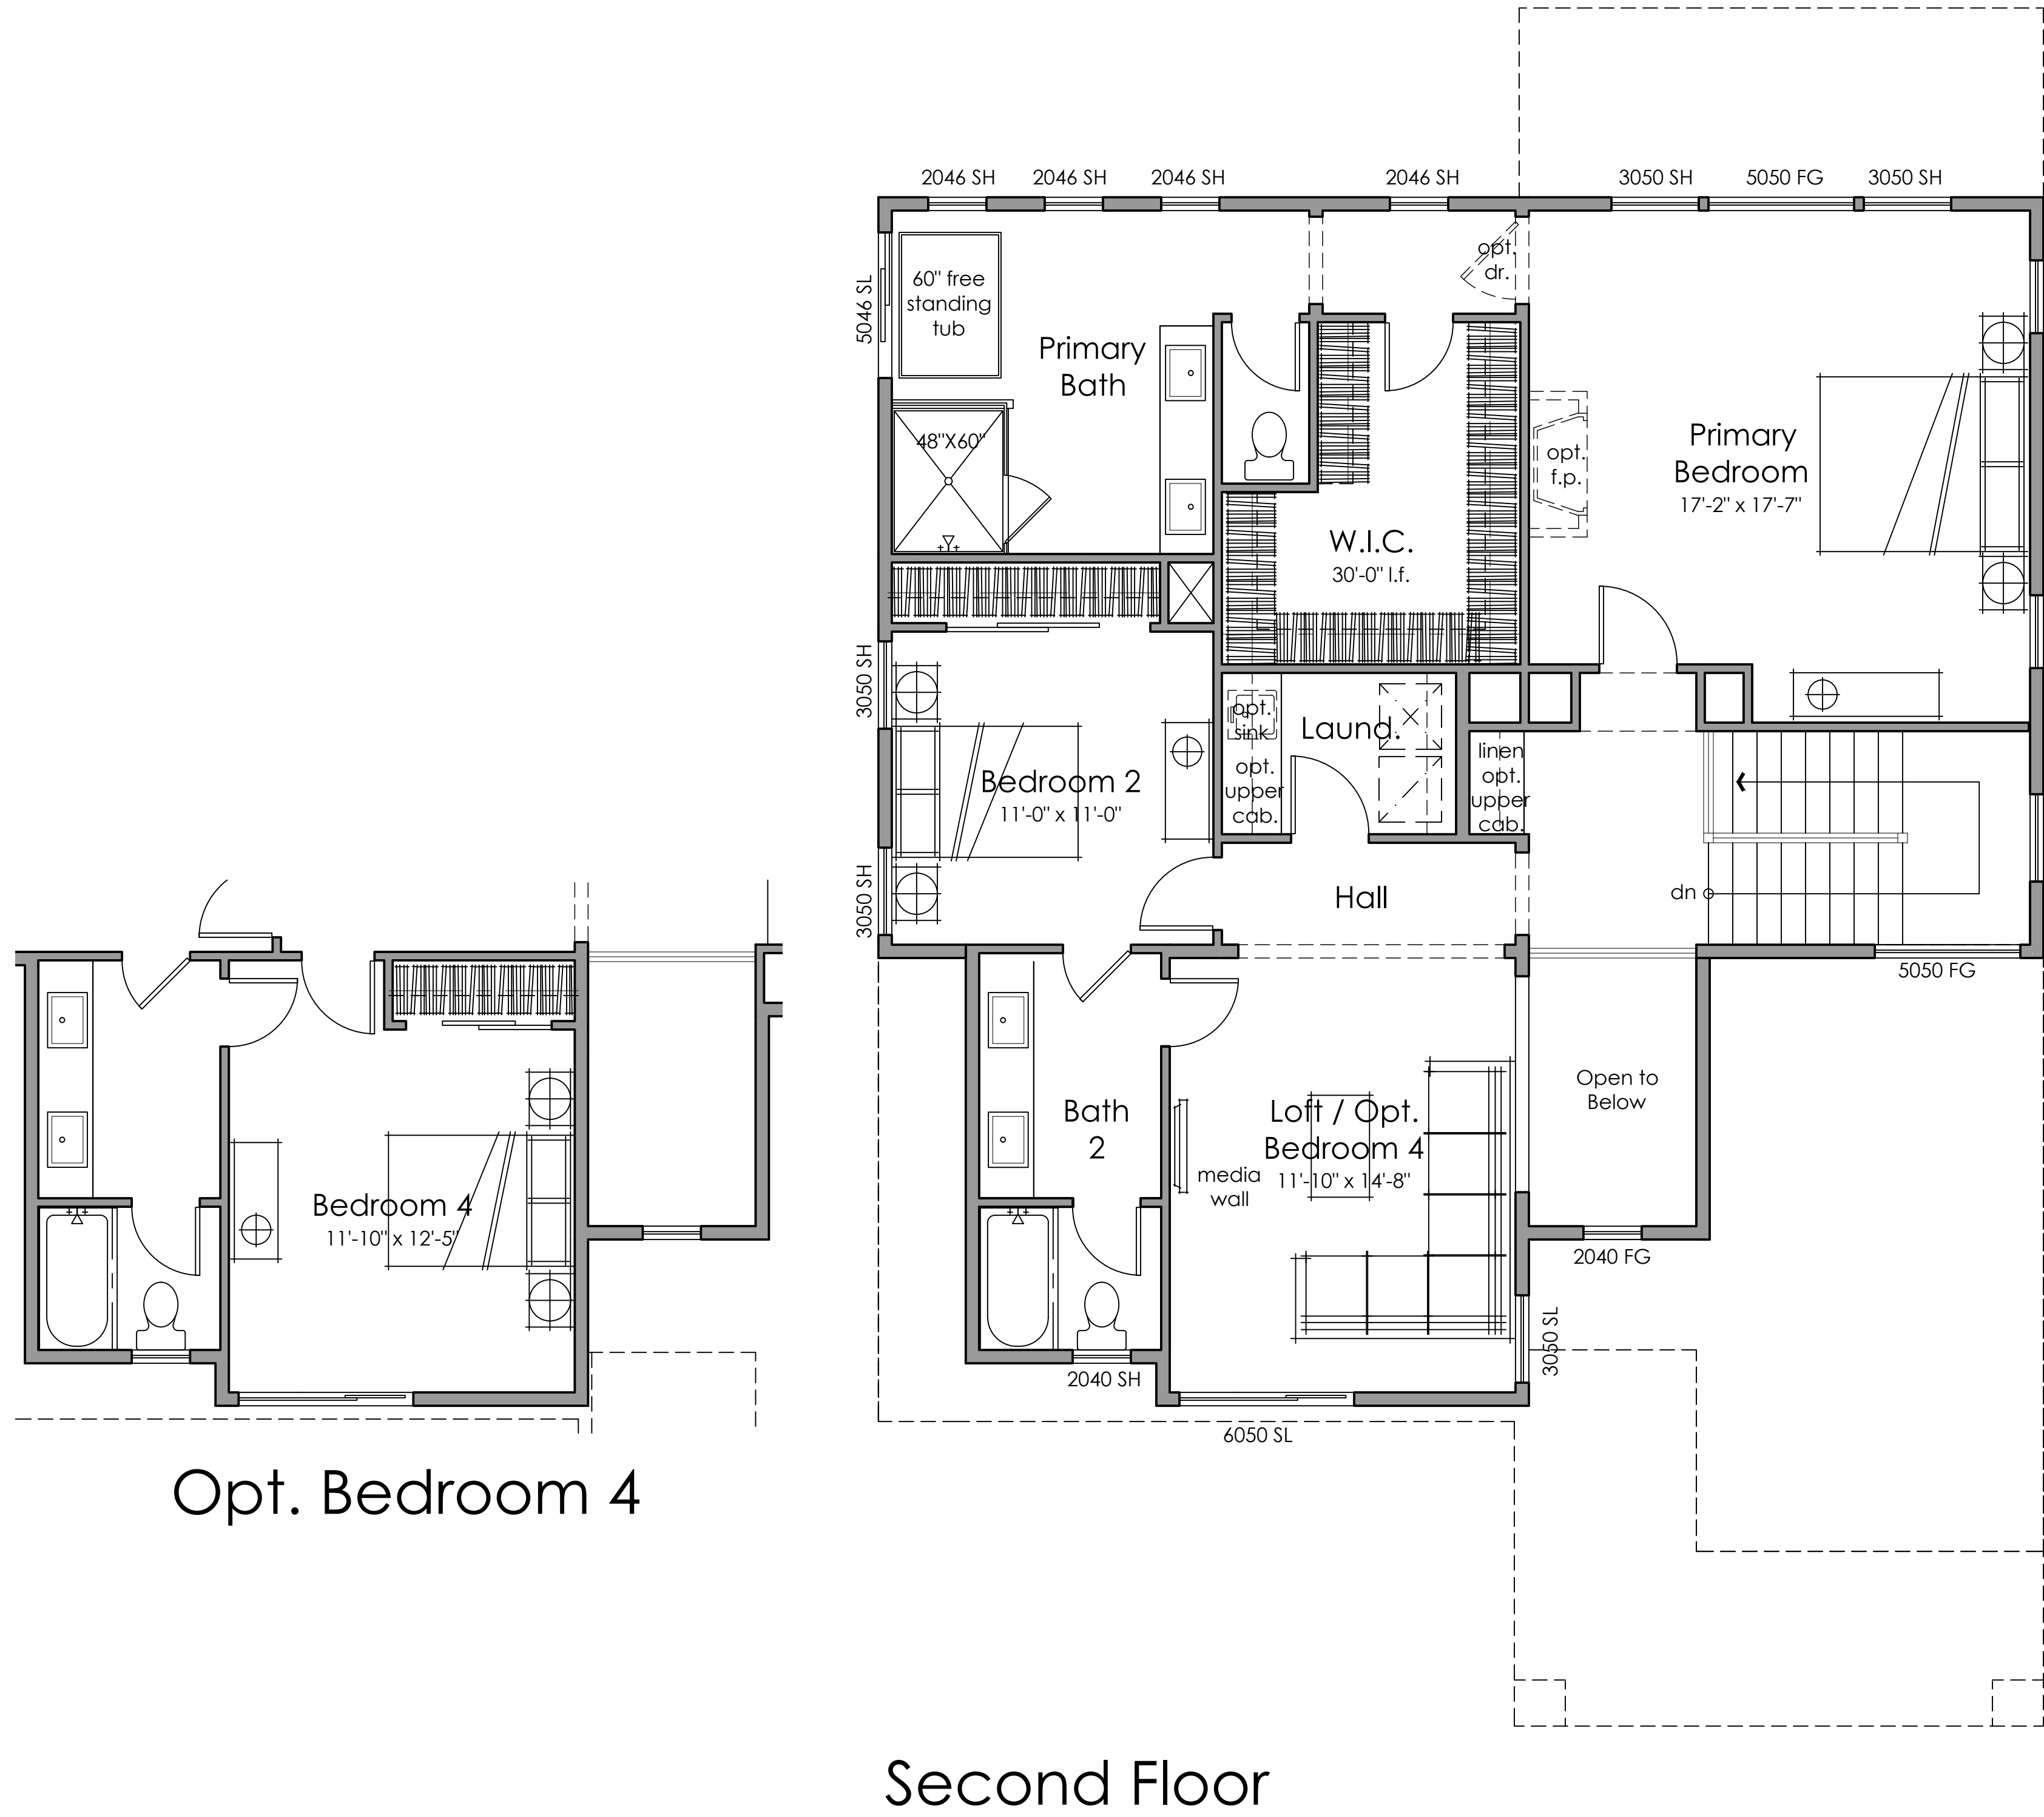

Opt. Bedroom 4

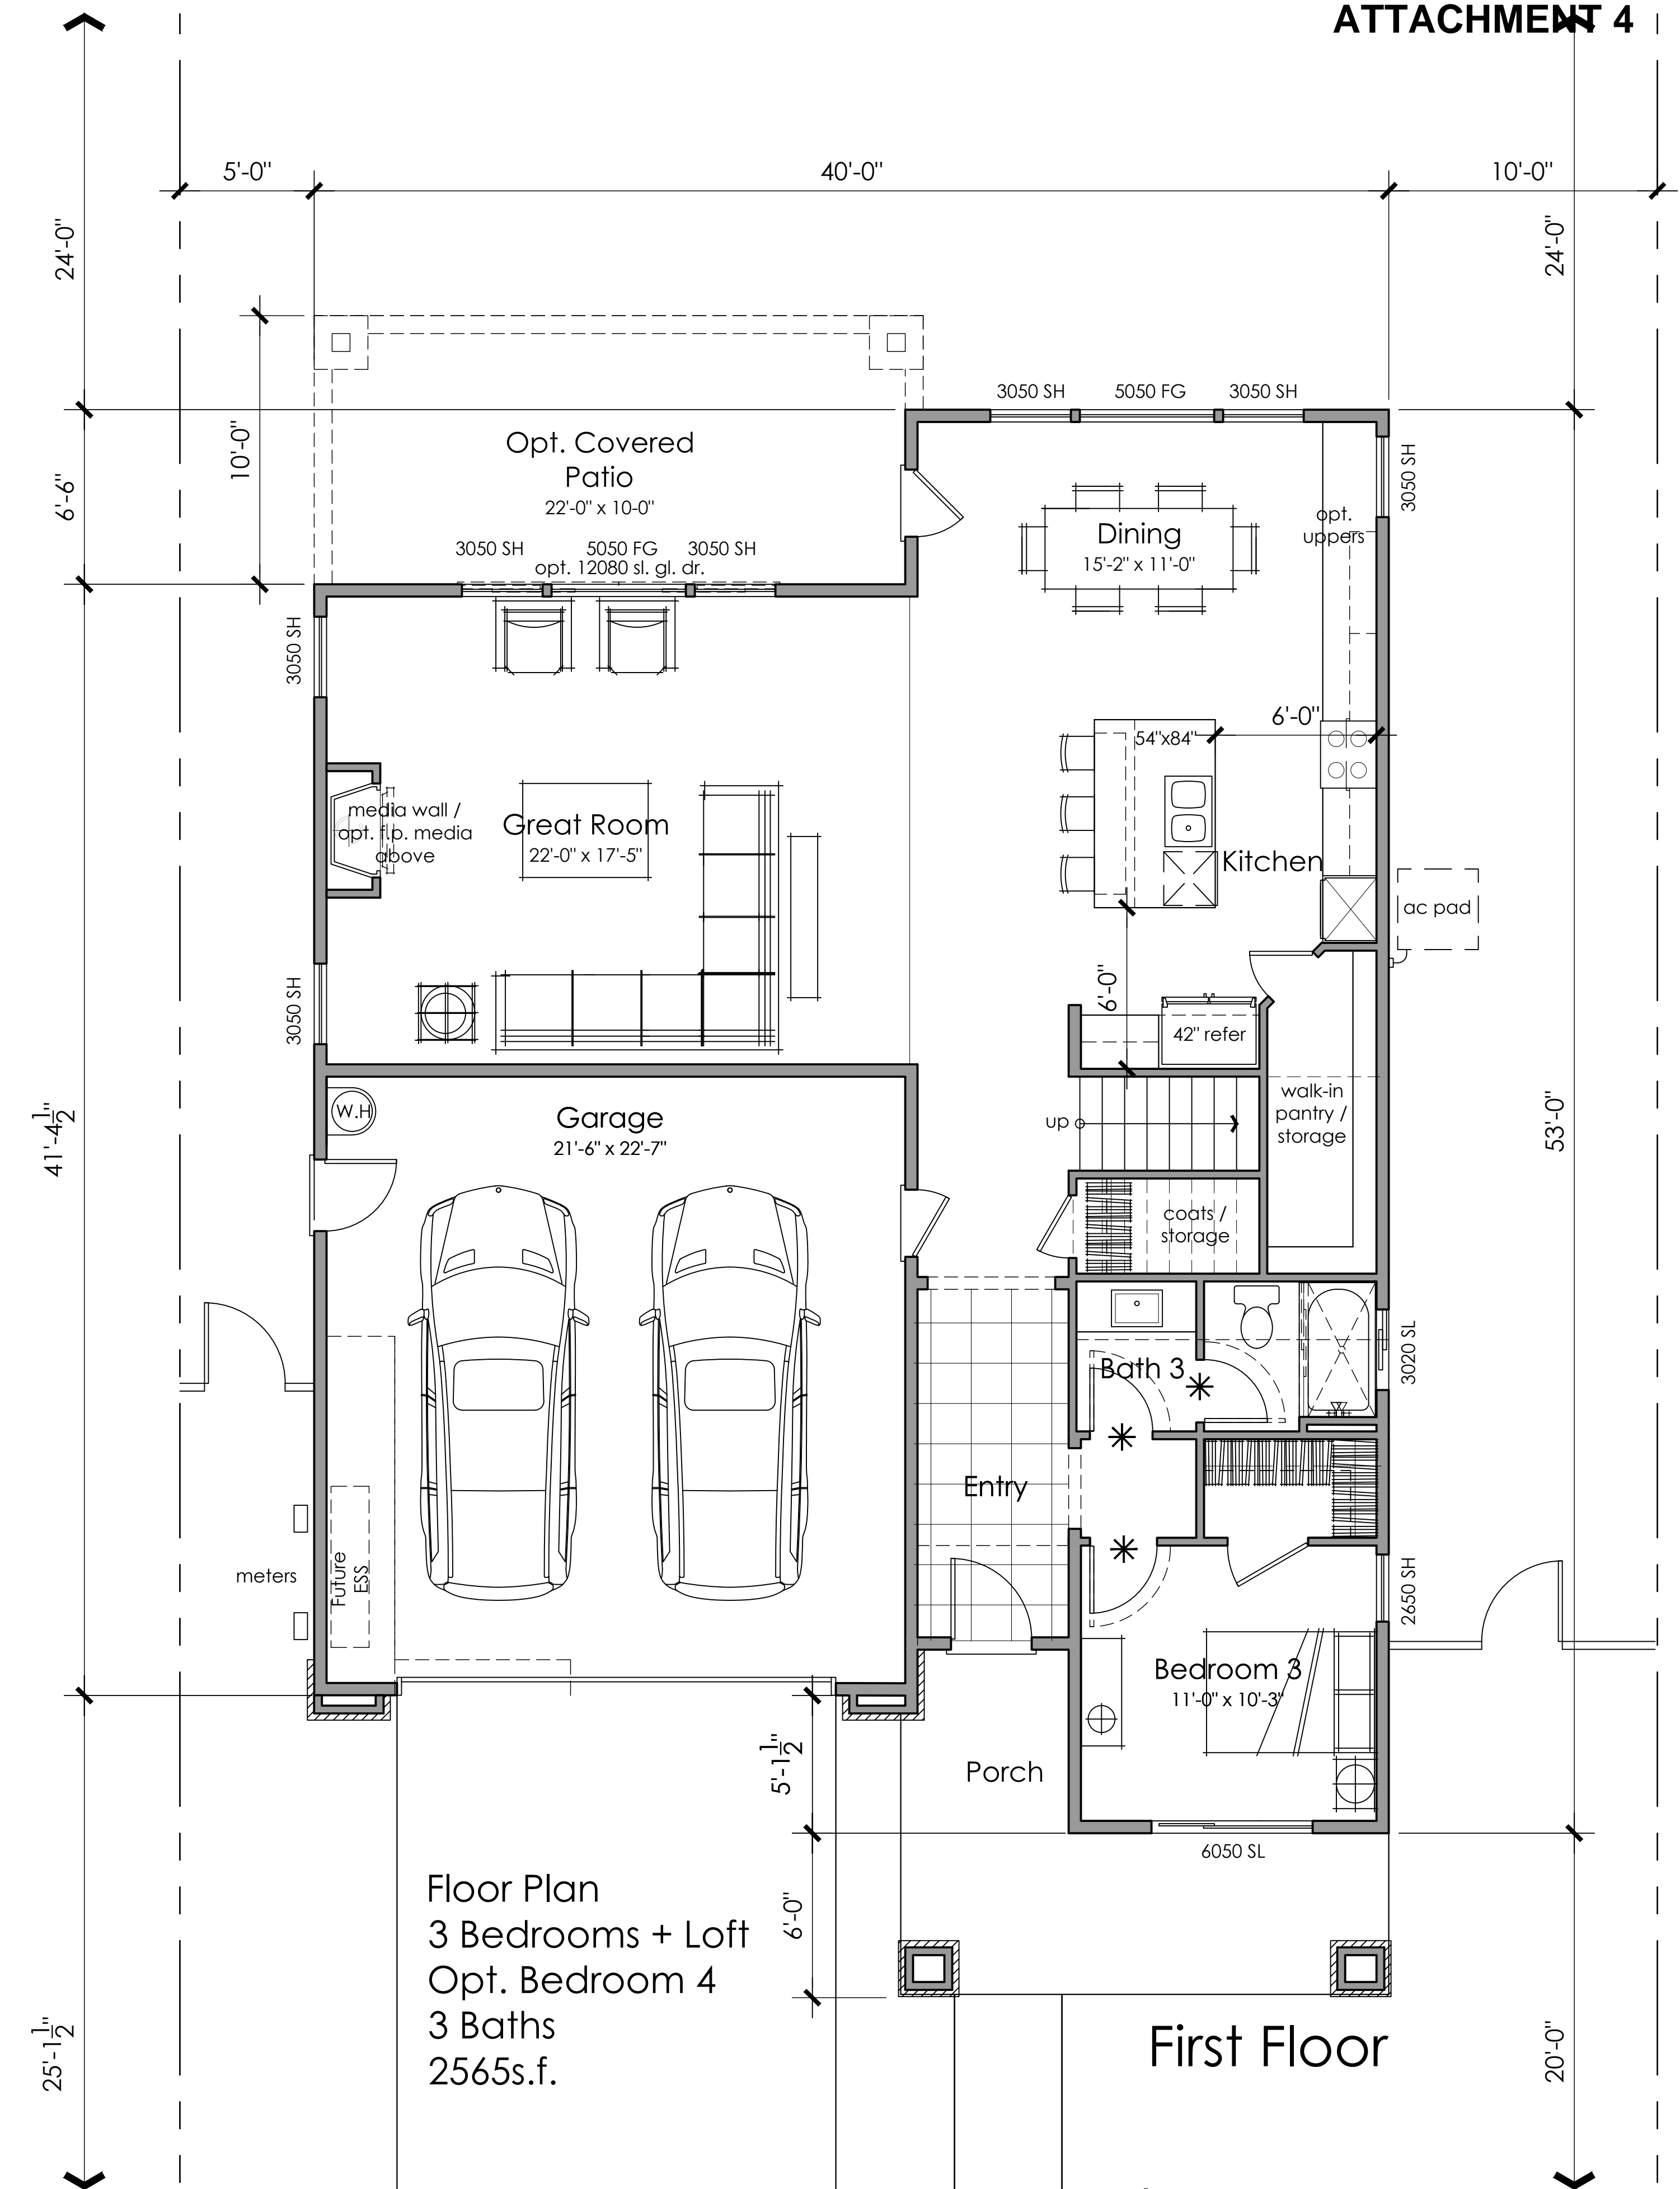

Floor Plan
3 Bedrooms + Loft
Opt. Bedroom 4
3 Baths
2565s.f.

* 3'-0" door for Aging in Place

PLAN 3C FLOOR PLAN


A3.2




Architecture + Planning
888.456.5849
ktgy.com




SCHEMATIC DESIGN
JULY 13, 2023

 


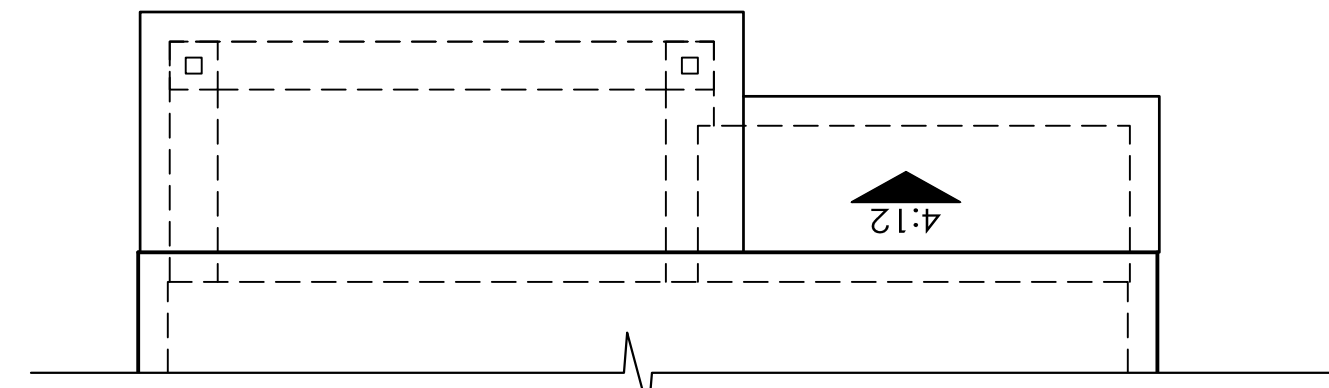


Plan 3C-Partial Roof Plan w/ optional covered patio

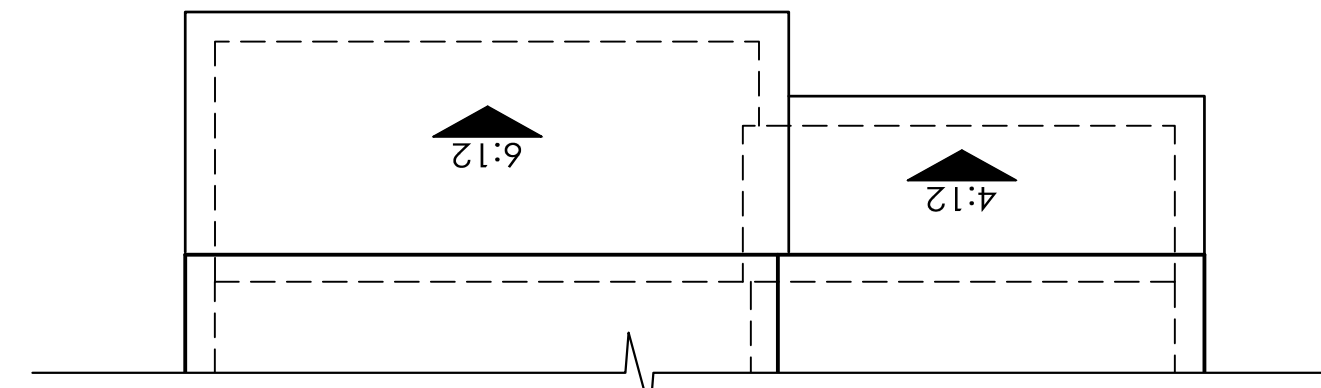


Plan 3B- Partial Roof Plan w/ optional covered patio

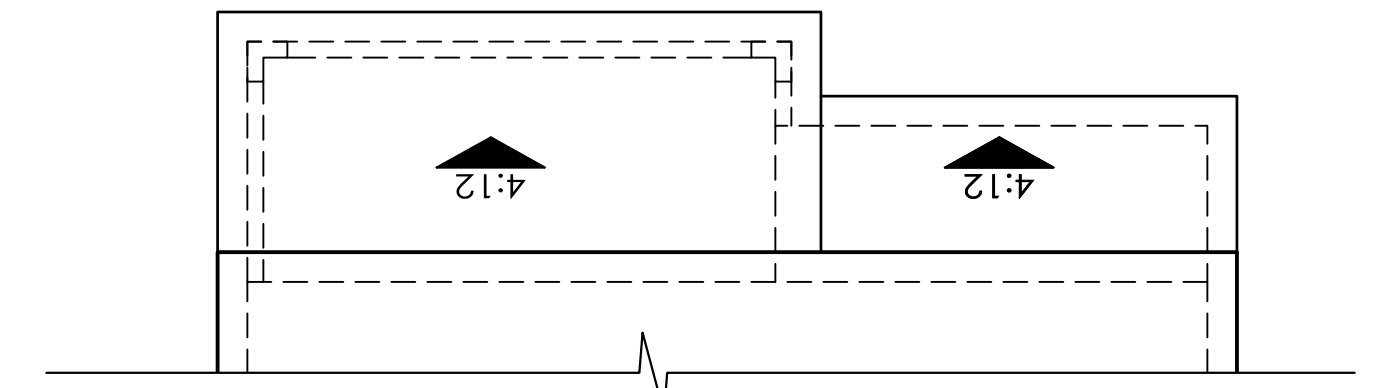


Plan 3A-Partial Roof Plan w/ optional covered patio

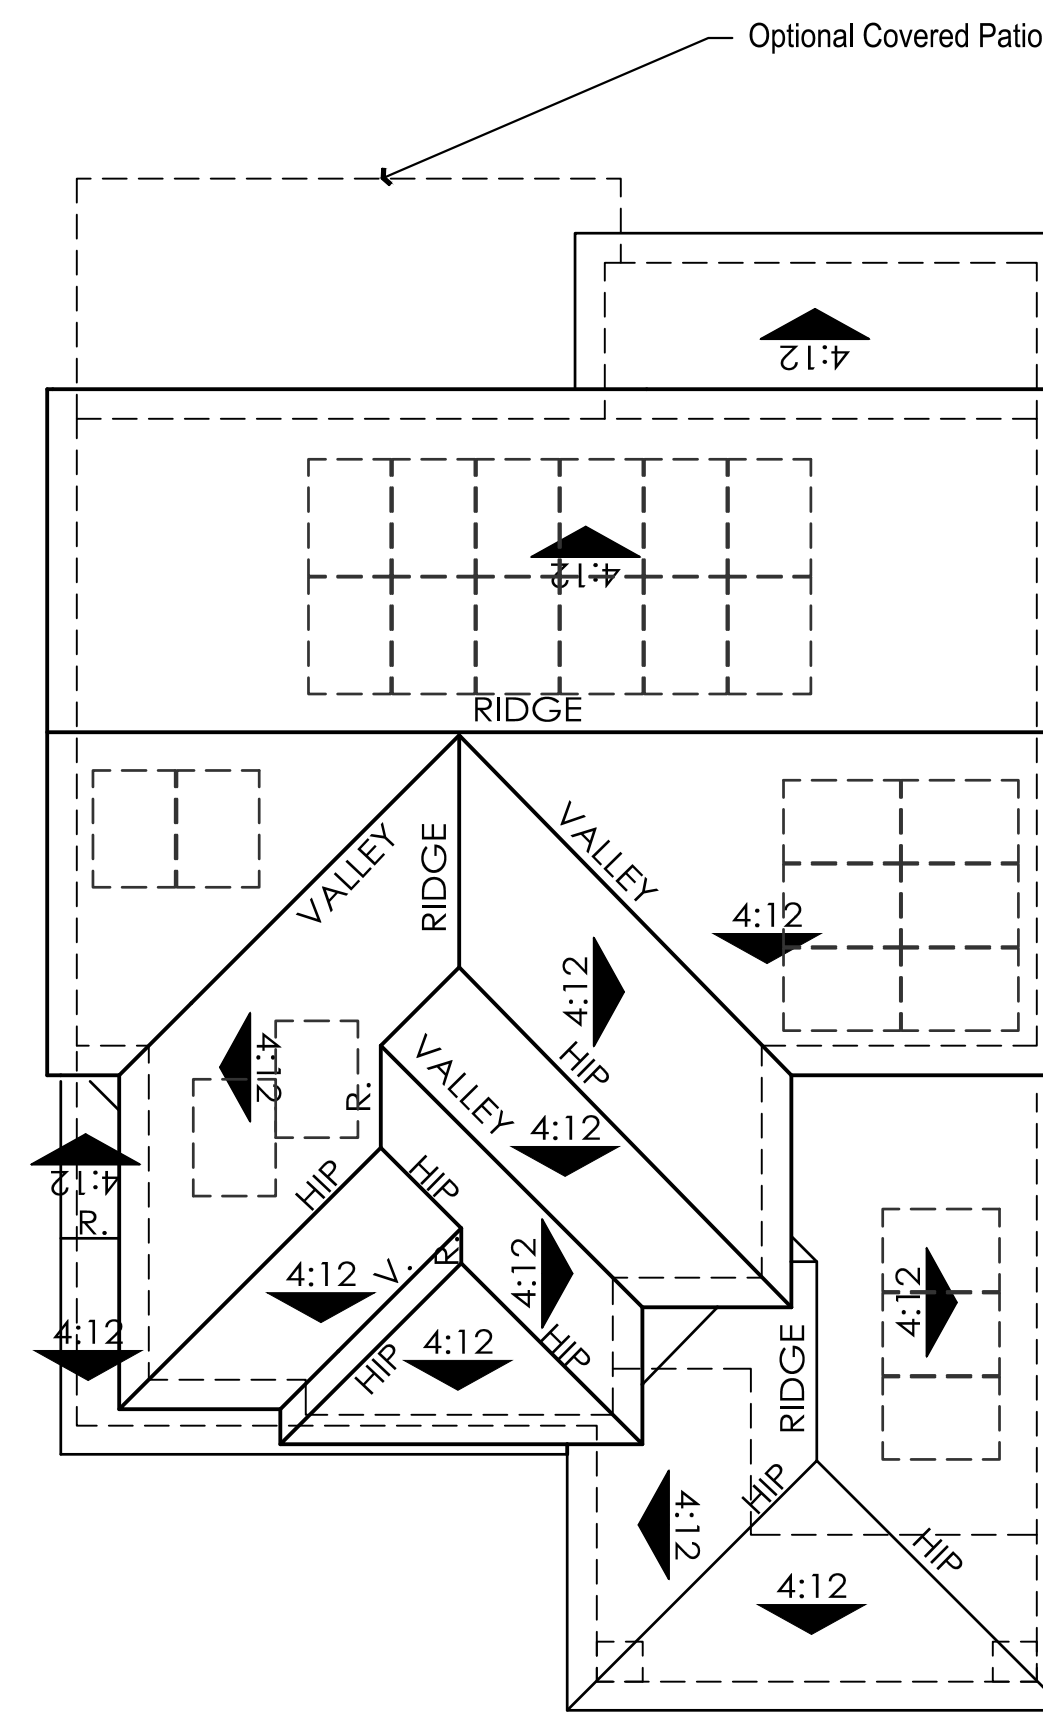

Plan 3C

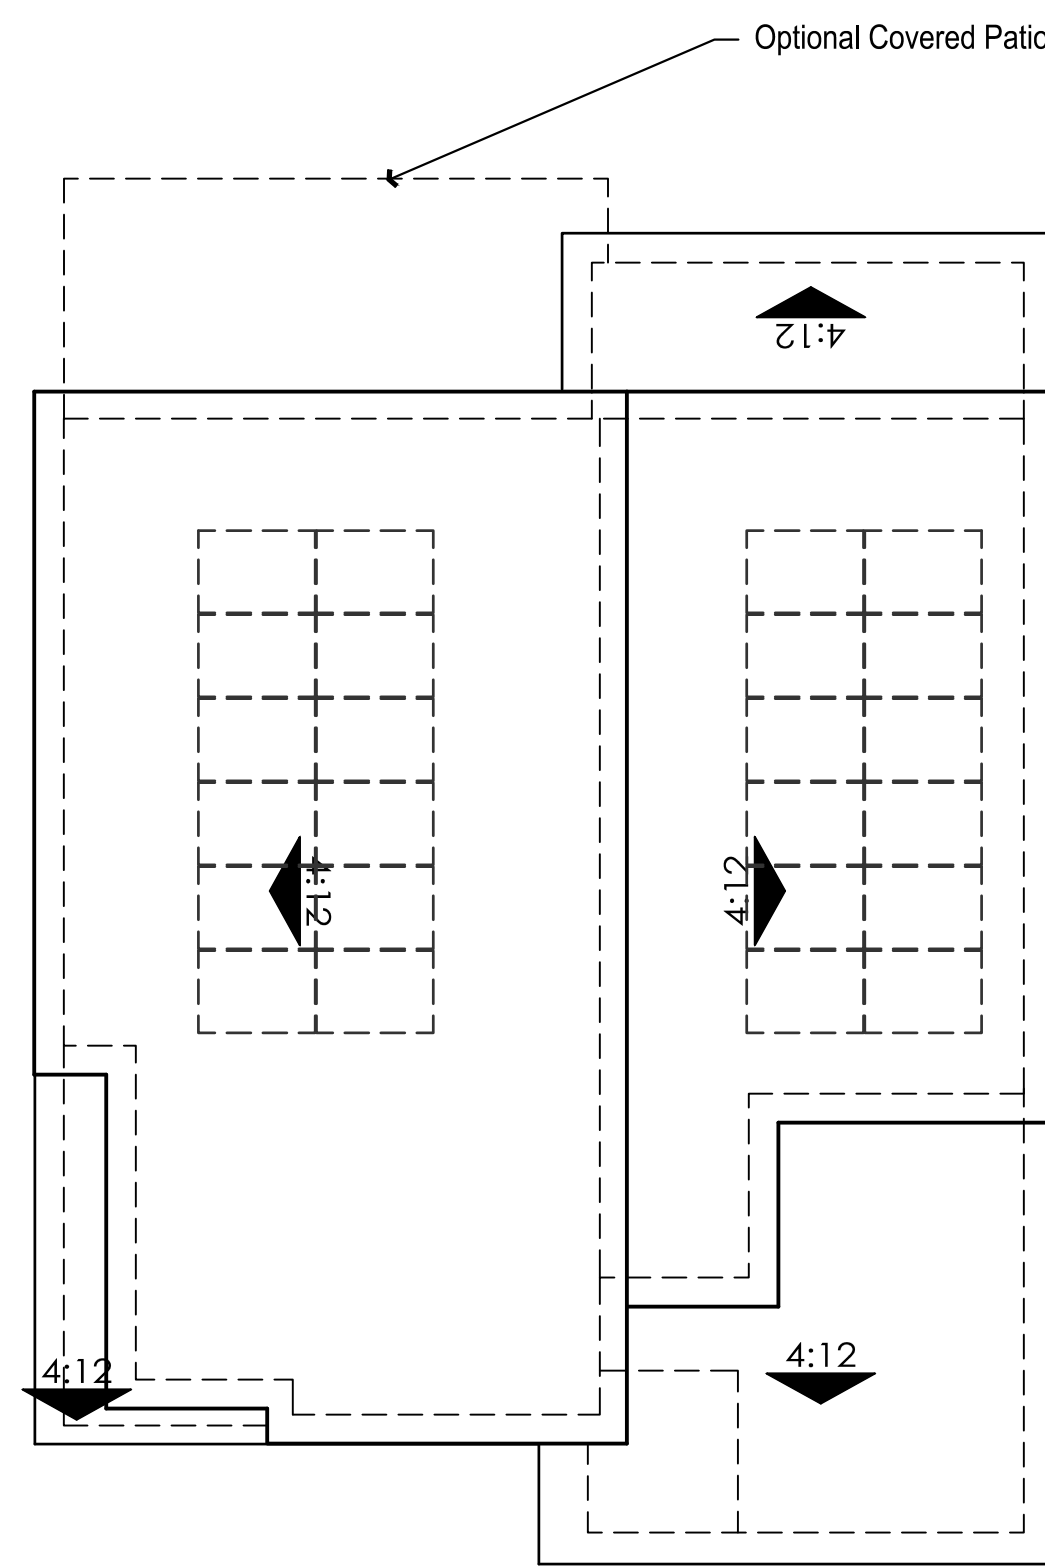

Plan 3B

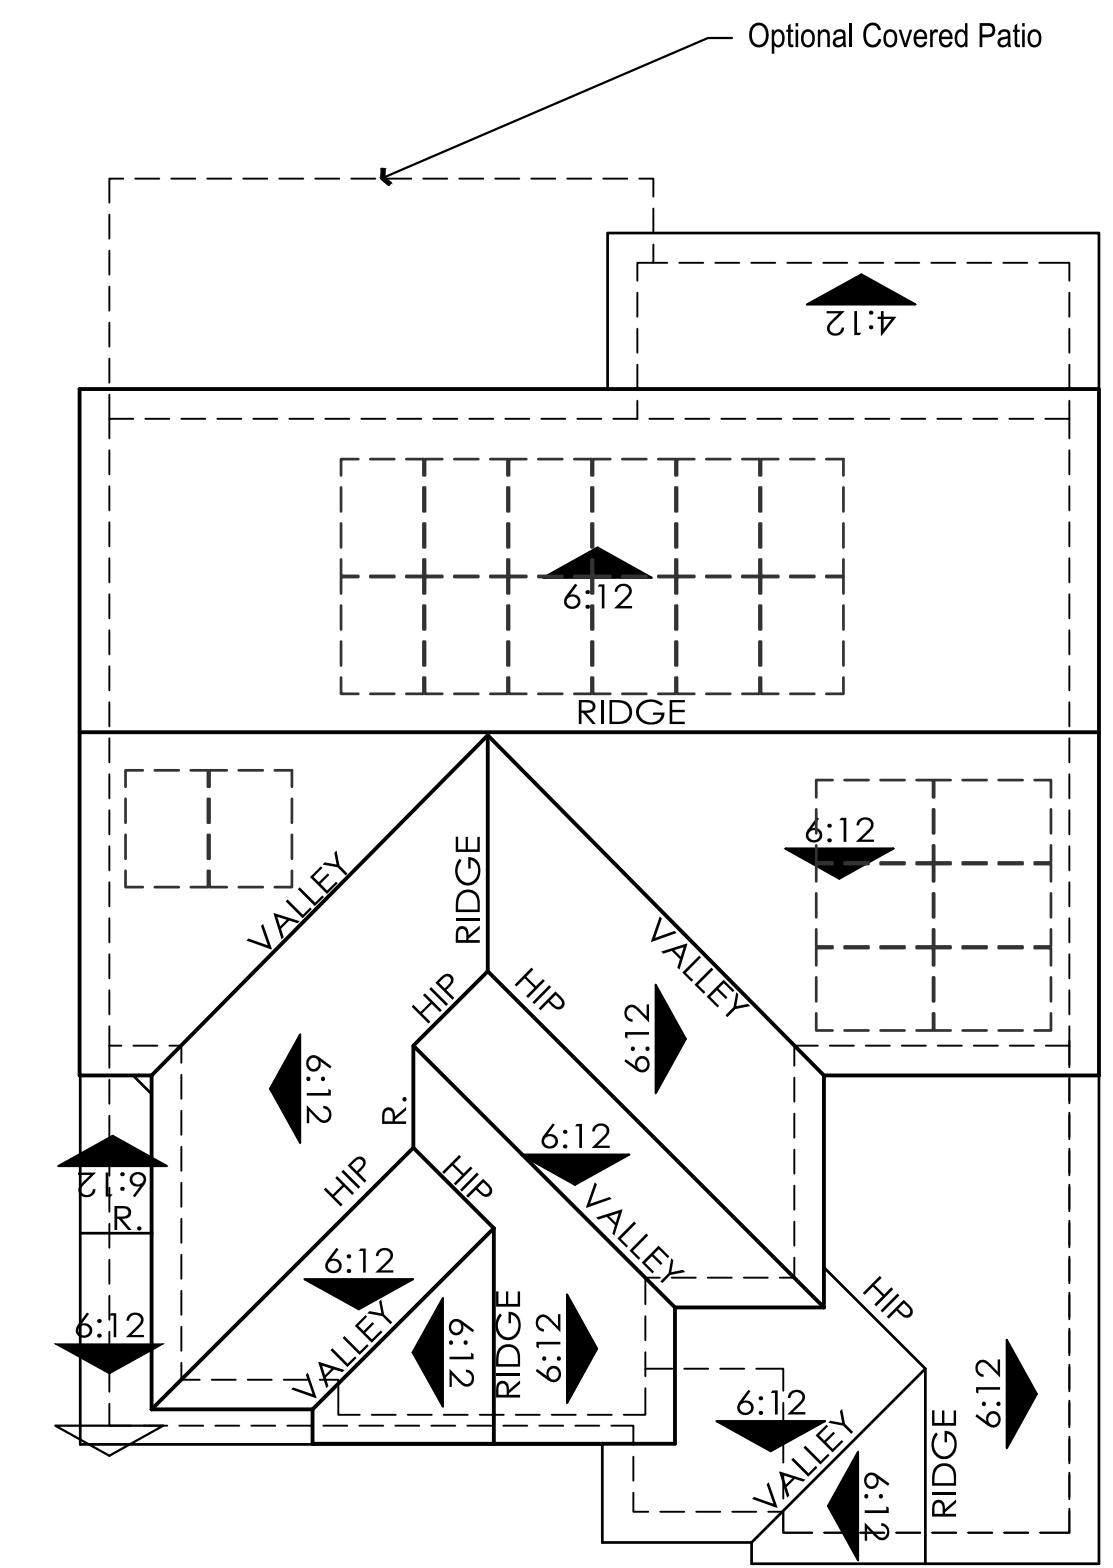


Plan 3A



Architecture + Planning
888.456.5849
ktgy.com



SCHEMATIC DESIGN
JULY 13, 2023

 

PLAN 3 ROOF PLANS

A3.3

MATERIAL LEGEND


- | | |
|---|------------------------------|
| 1. STUCCO | 9. HOME ADDRESS |
| 2. FIBER CEMENT LAP SIDING | 10. ENTRY DOOR |
| 3. FIBER CEMENT BOARD AND BATTEN SIDING | 11. COMPOSITION SHINGLE ROOF |
| 4. FIBER CEMENT WOOD LOOK SIDING | 12. STANDING SEAM METAL ROOF |
| 5. STONE VENEER | 13. FIBER CEMENT TRIM |
| 6. VINYL WINDOWS | 14. HIGH DENSITY TRIM |
| 7. METAL GARAGE DOOR | |
| 8. LIGHT FIXTURE | |




FRONT PERSPECTIVE



FRONT ELEVATION

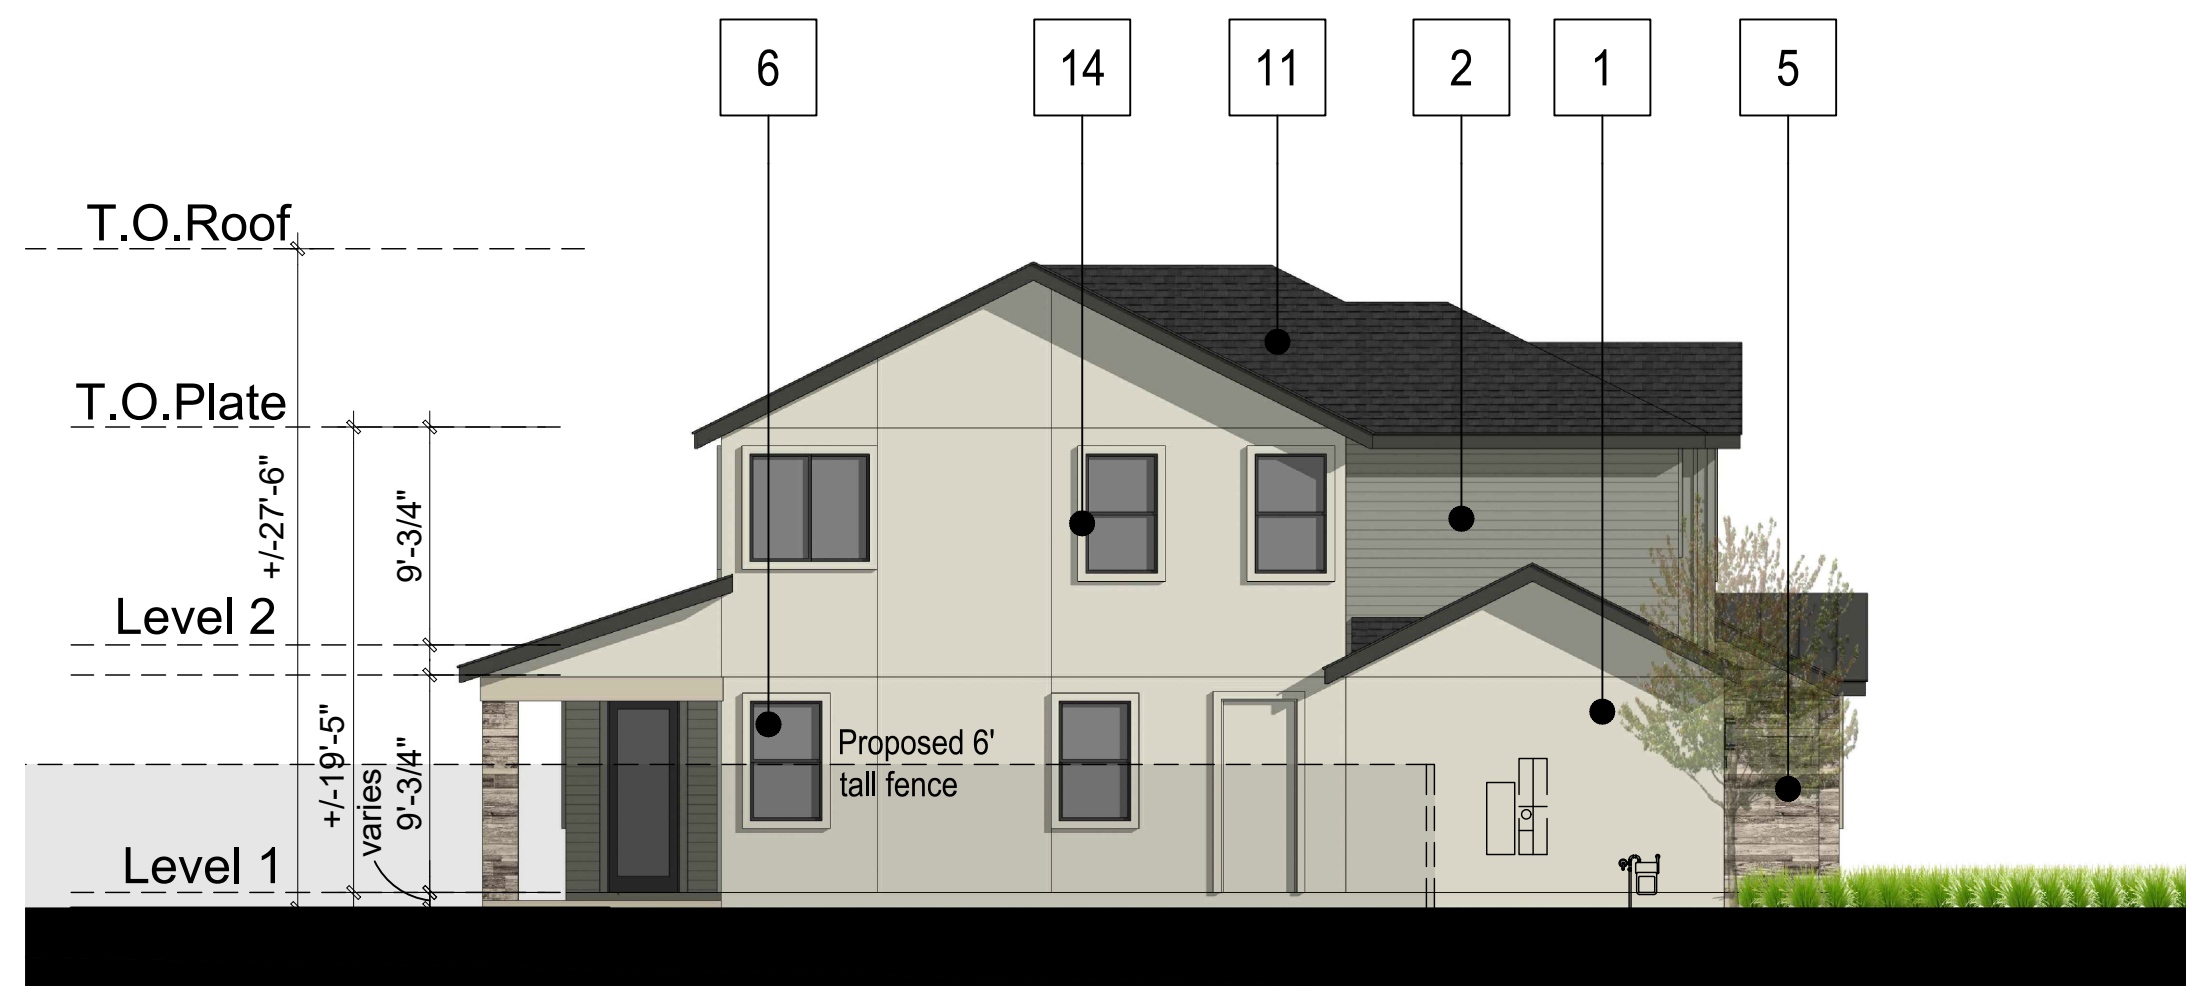

LEFT ELEVATION

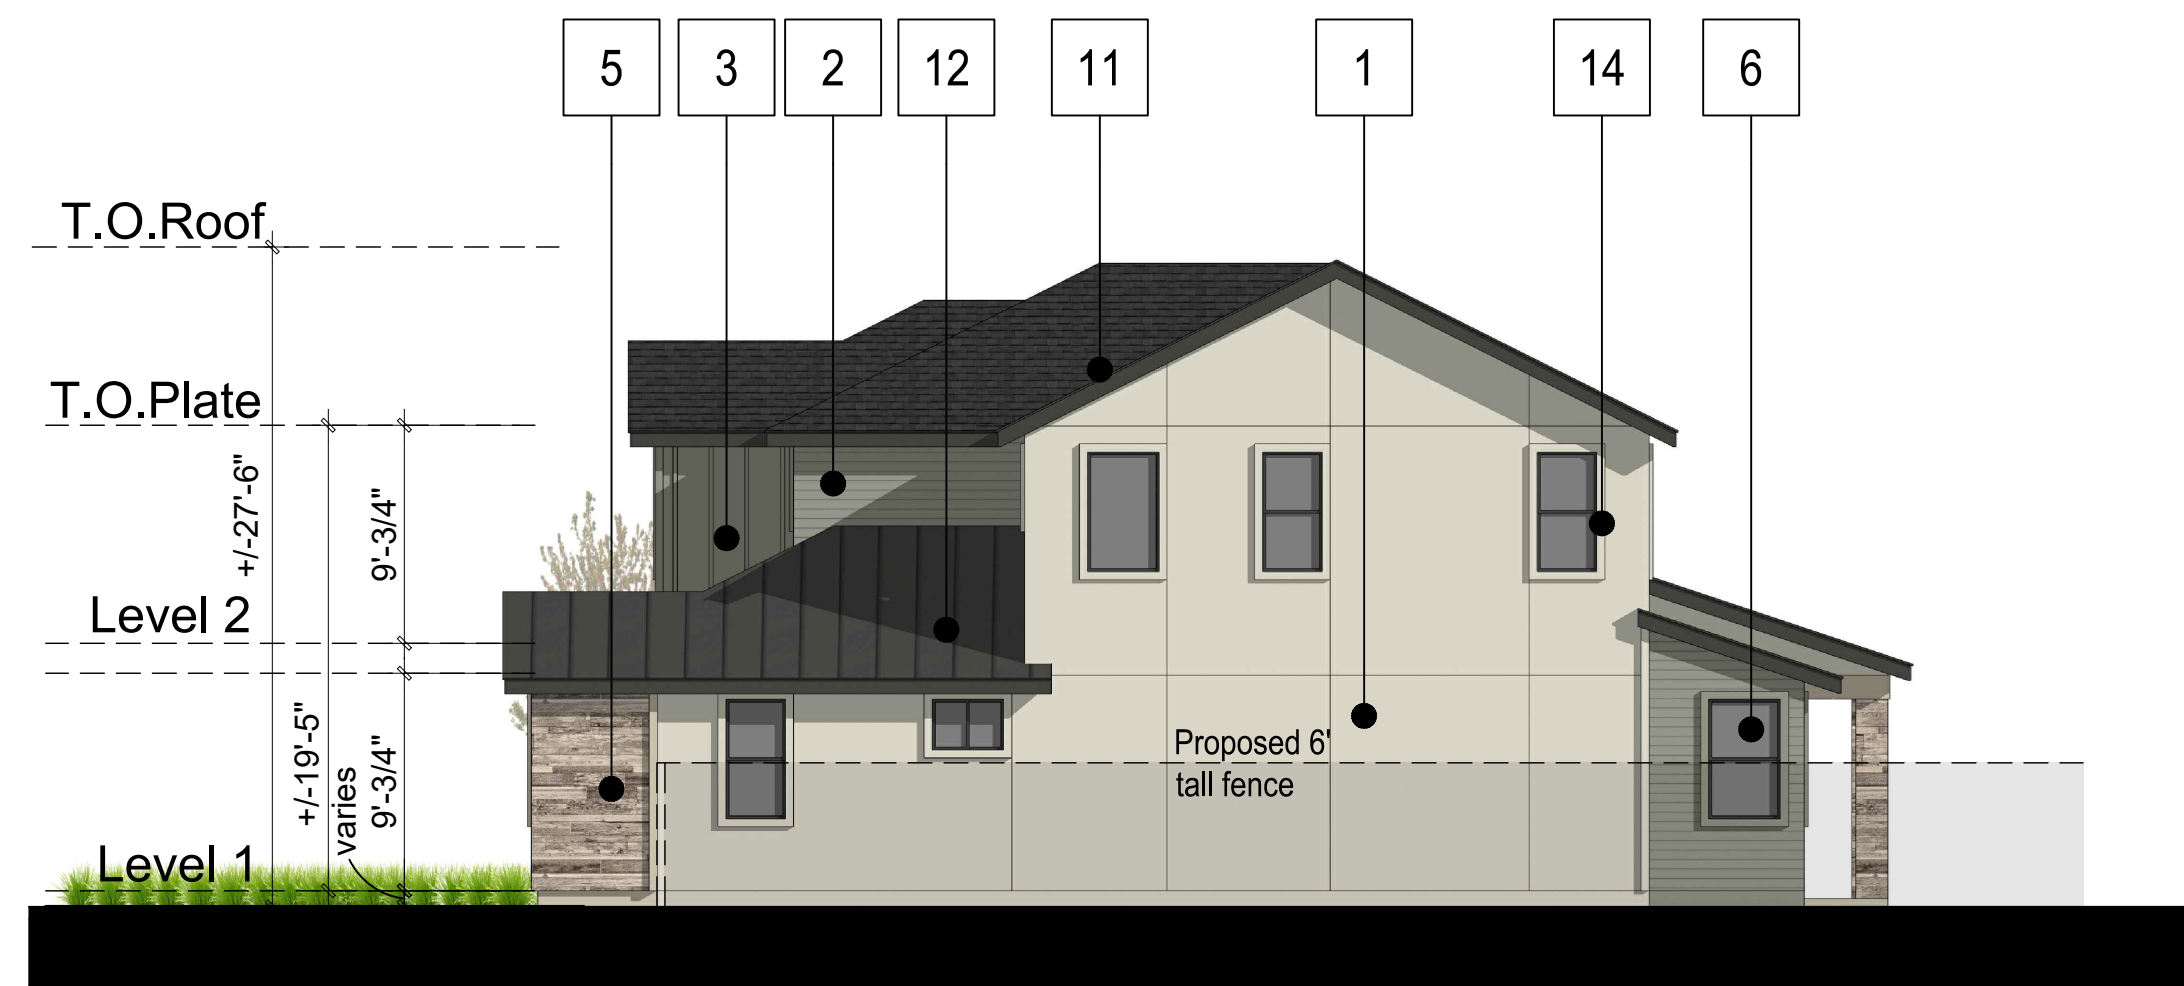


RIGHT ELEVATION



REAR ELEVATION



Architecture + Planning
888.456.5849
ktgy.com

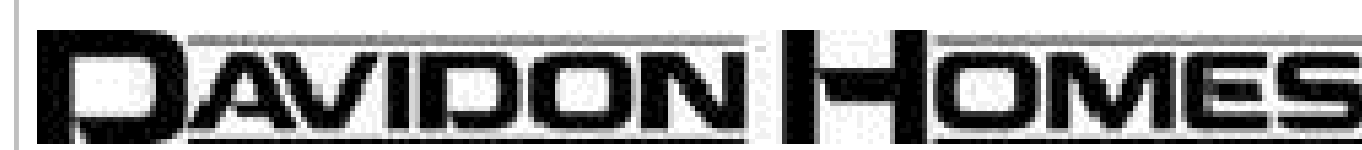

SCHEMATIC DESIGN
JULY 13, 2023

PLAN 3 ELEVATIONS & VIEW
A STYLES - SCHEME 3


A3.4

MATERIAL LEGEND


- | | |
|---|------------------------------|
| 1. STUCCO | 9. HOME ADDRESS |
| 2. FIBER CEMENT LAP SIDING | 10. ENTRY DOOR |
| 3. FIBER CEMENT BOARD AND BATTEN SIDING | 11. COMPOSITION SHINGLE ROOF |
| 4. FIBER CEMENT WOOD LOOK SIDING | 12. STANDING SEAM METAL ROOF |
| 5. STONE VENEER | 13. FIBER CEMENT TRIM |
| 6. VINYL WINDOWS | 14. HIGH DENSITY TRIM |
| 7. METAL GARAGE DOOR | |
| 8. LIGHT FIXTURE | |




FRONT PERSPECTIVE

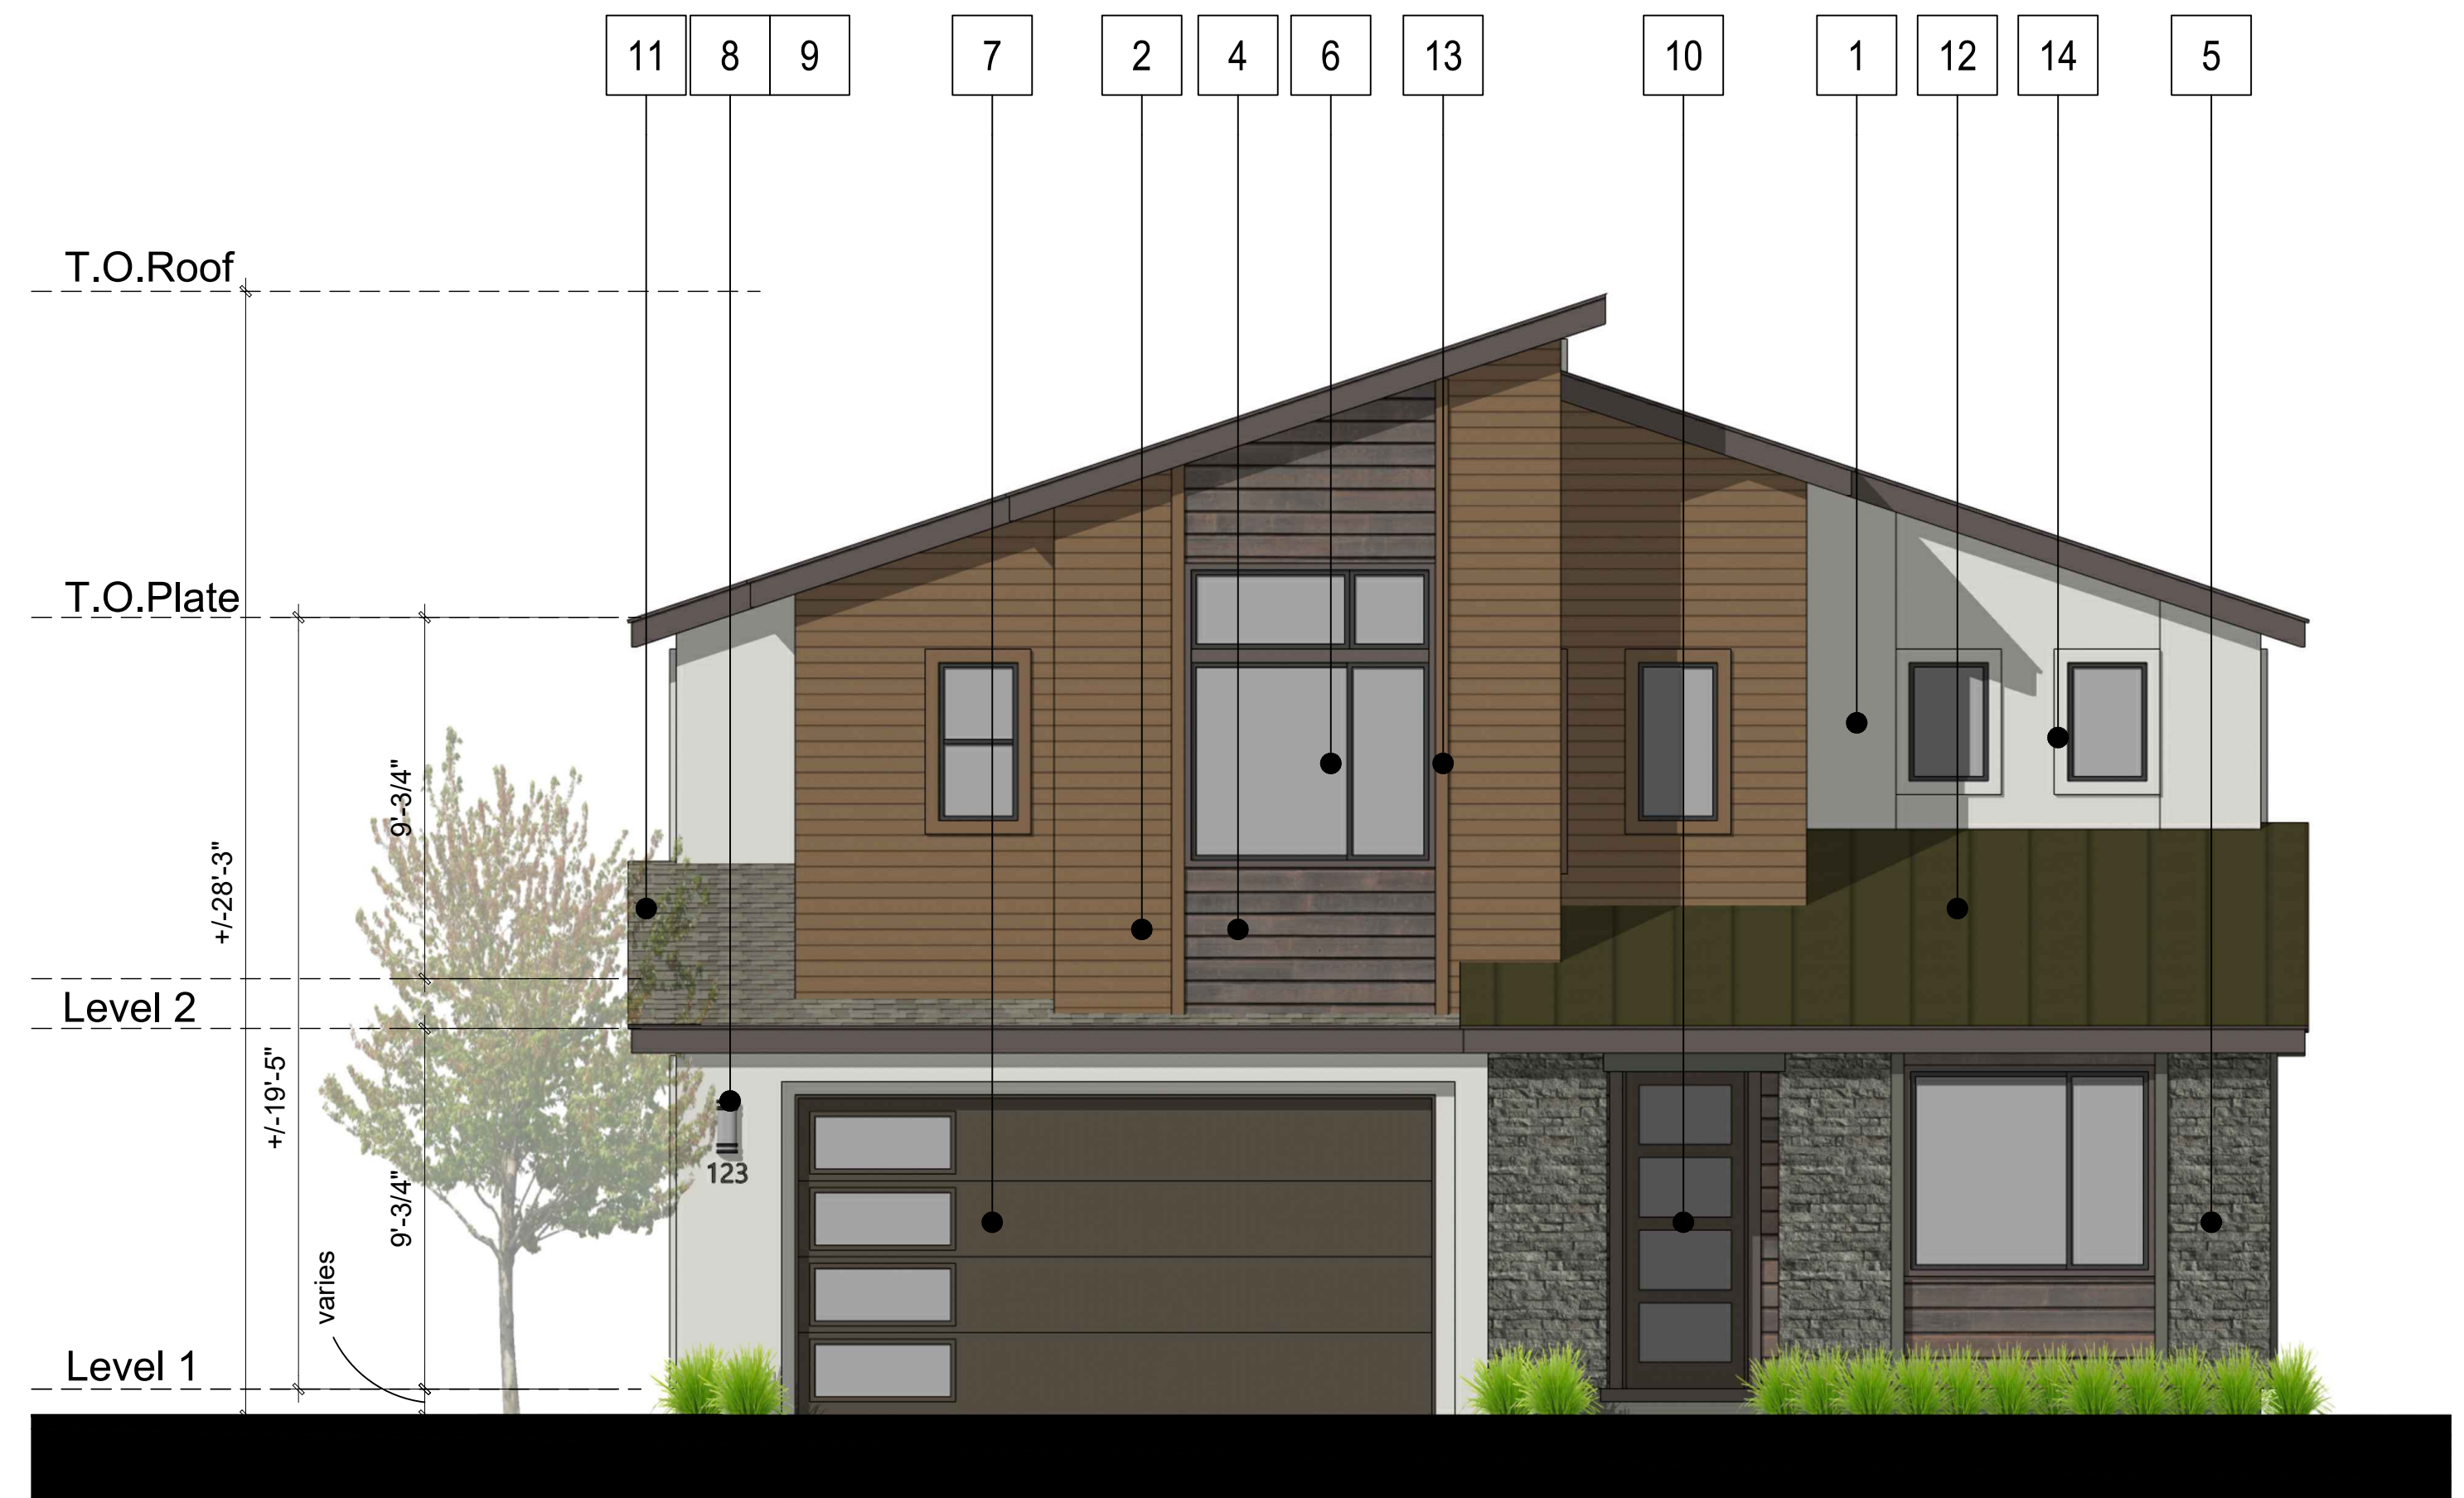


FRONT ELEVATION

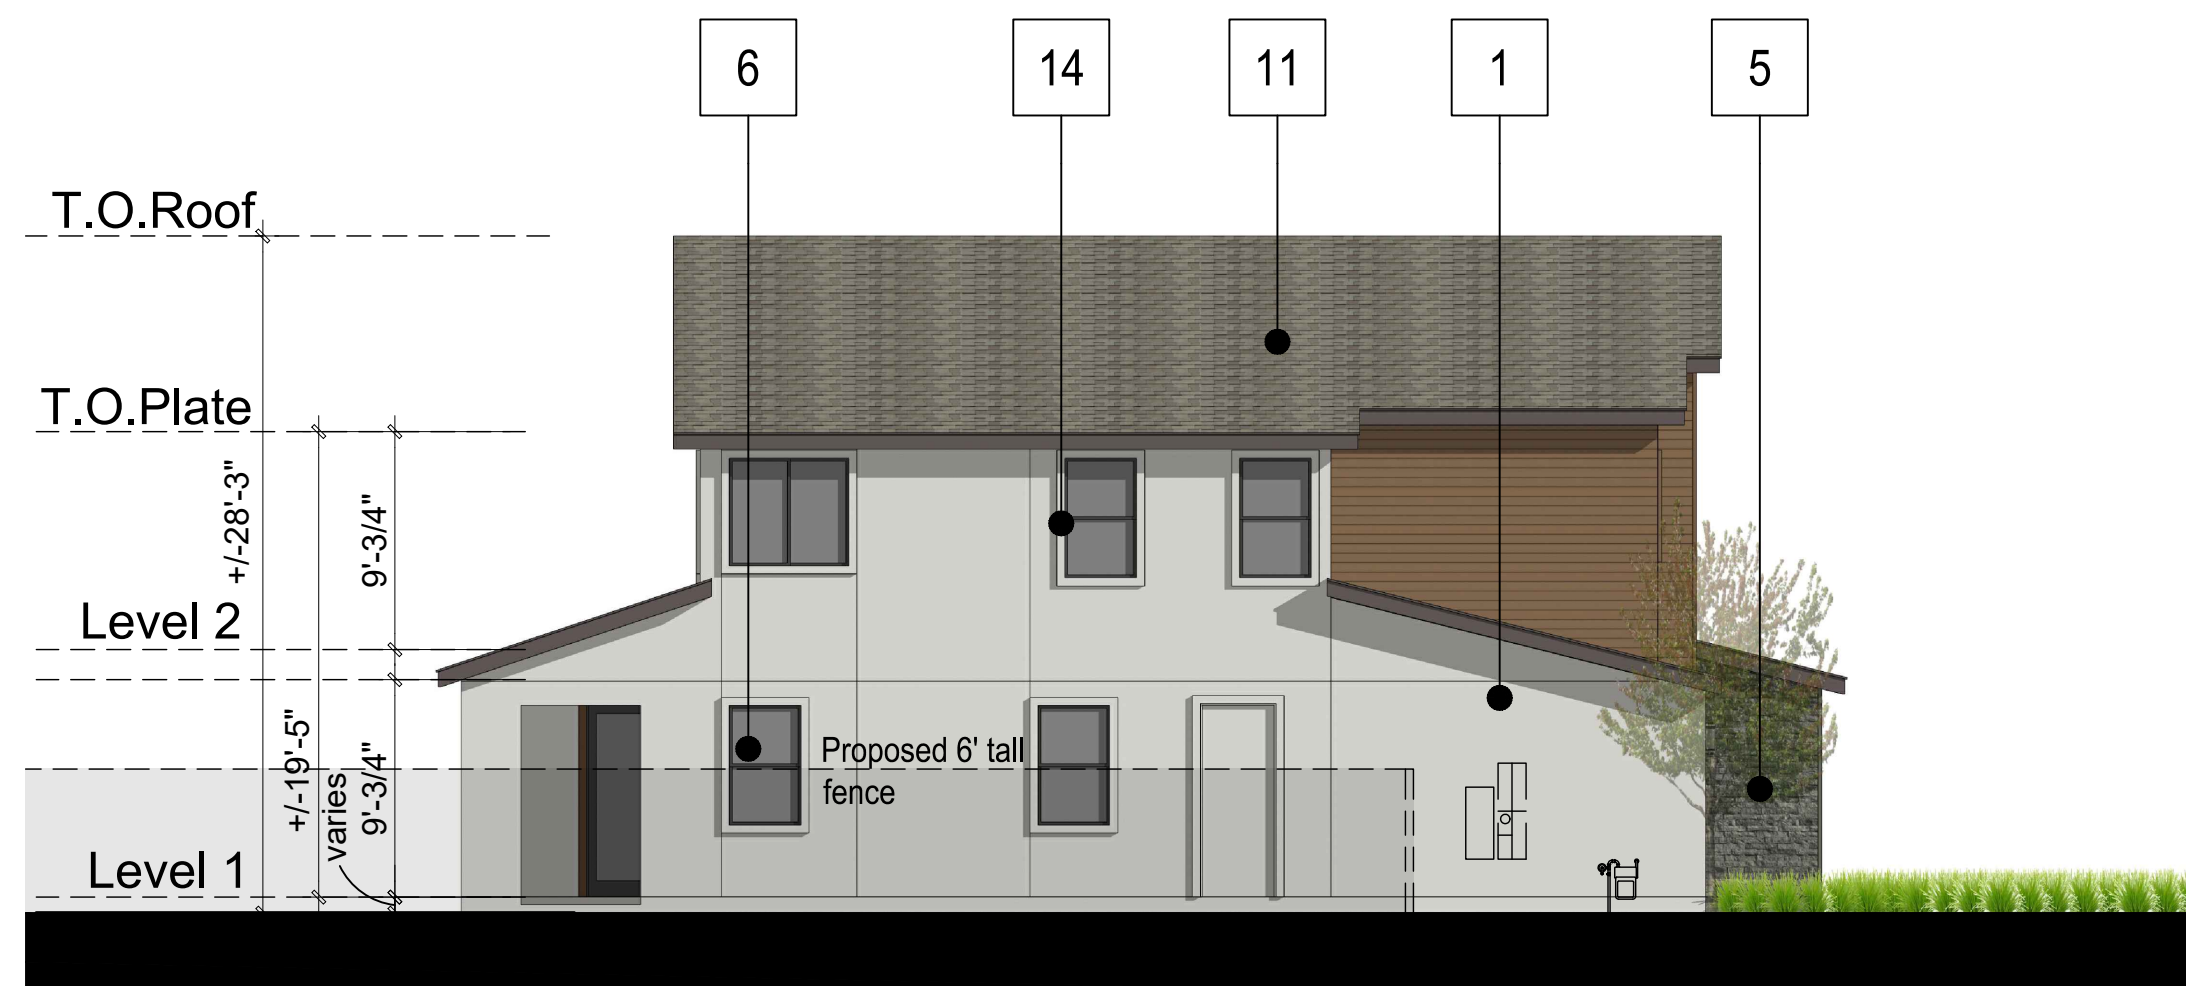

LEFT ELEVATION

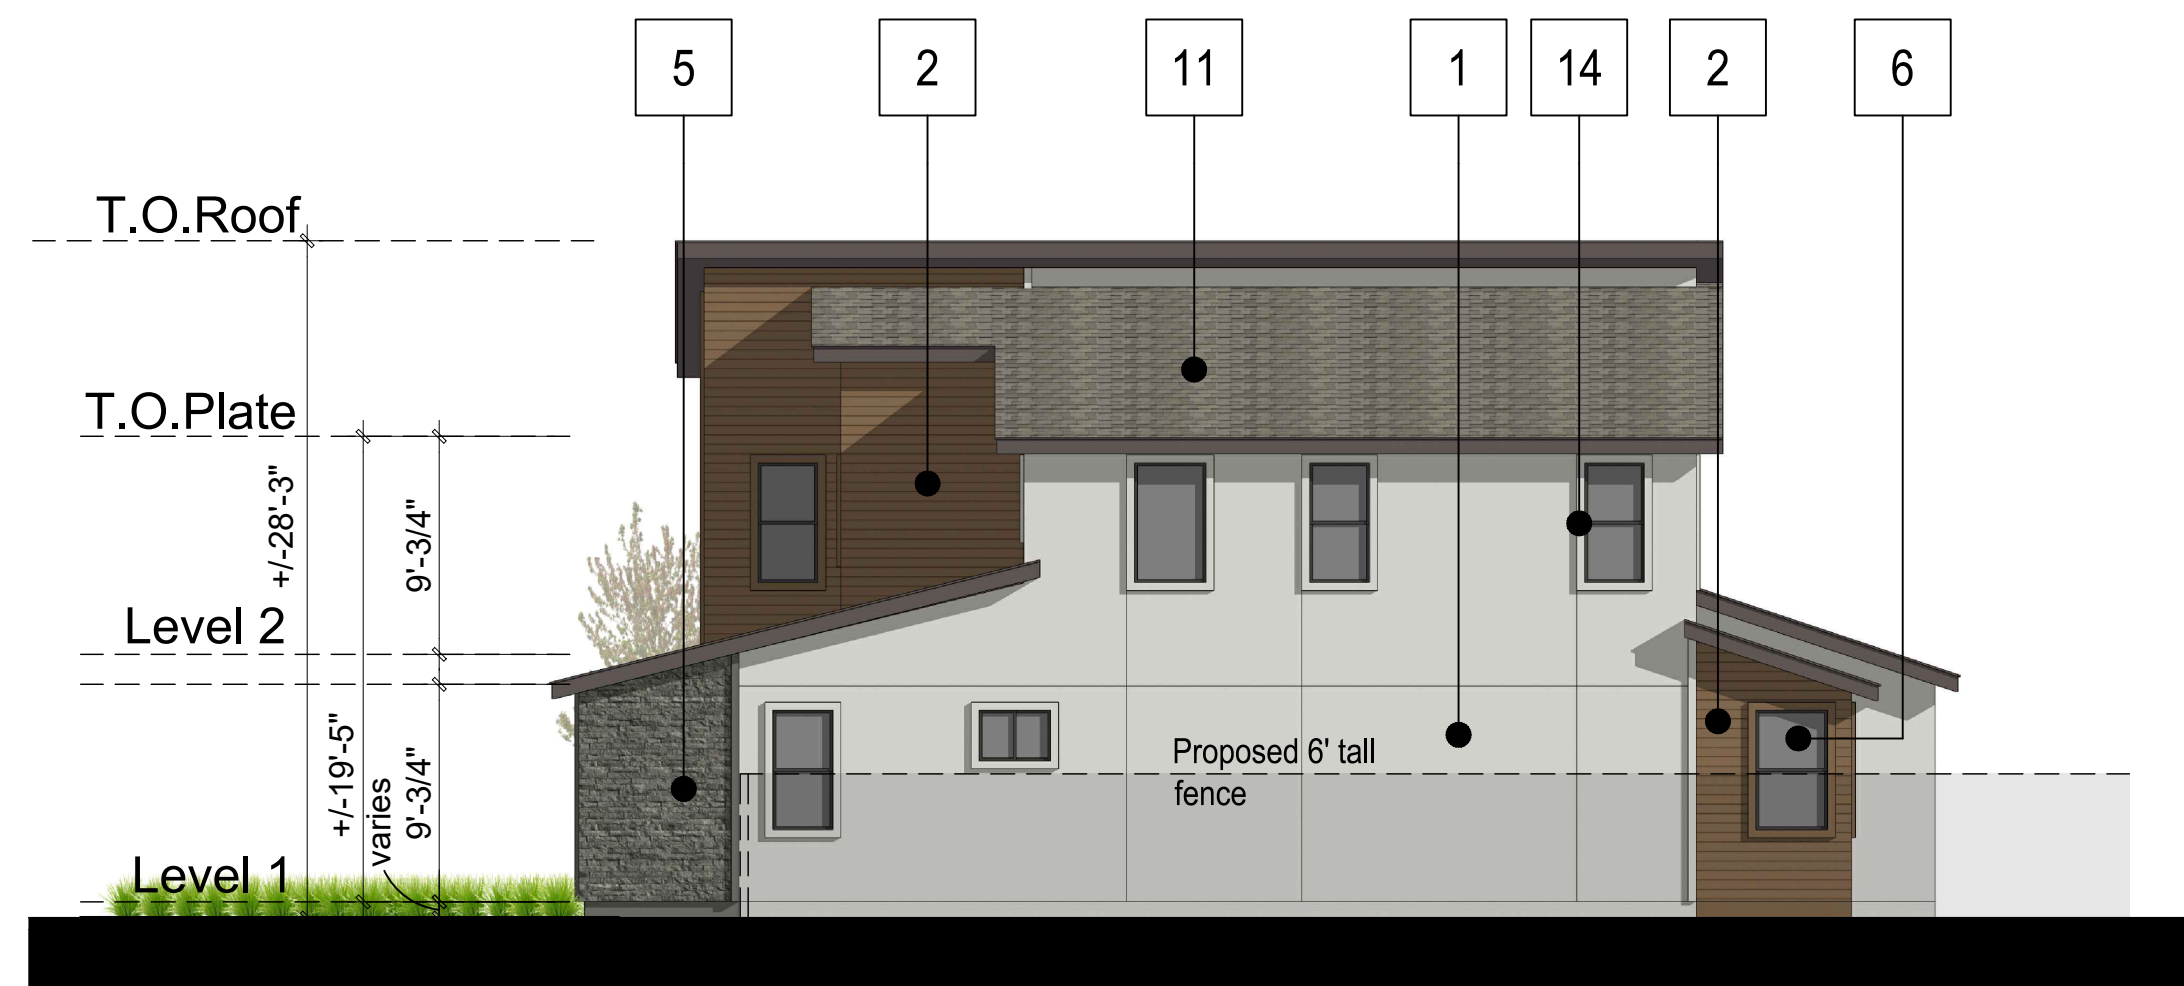

RIGHT ELEVATION

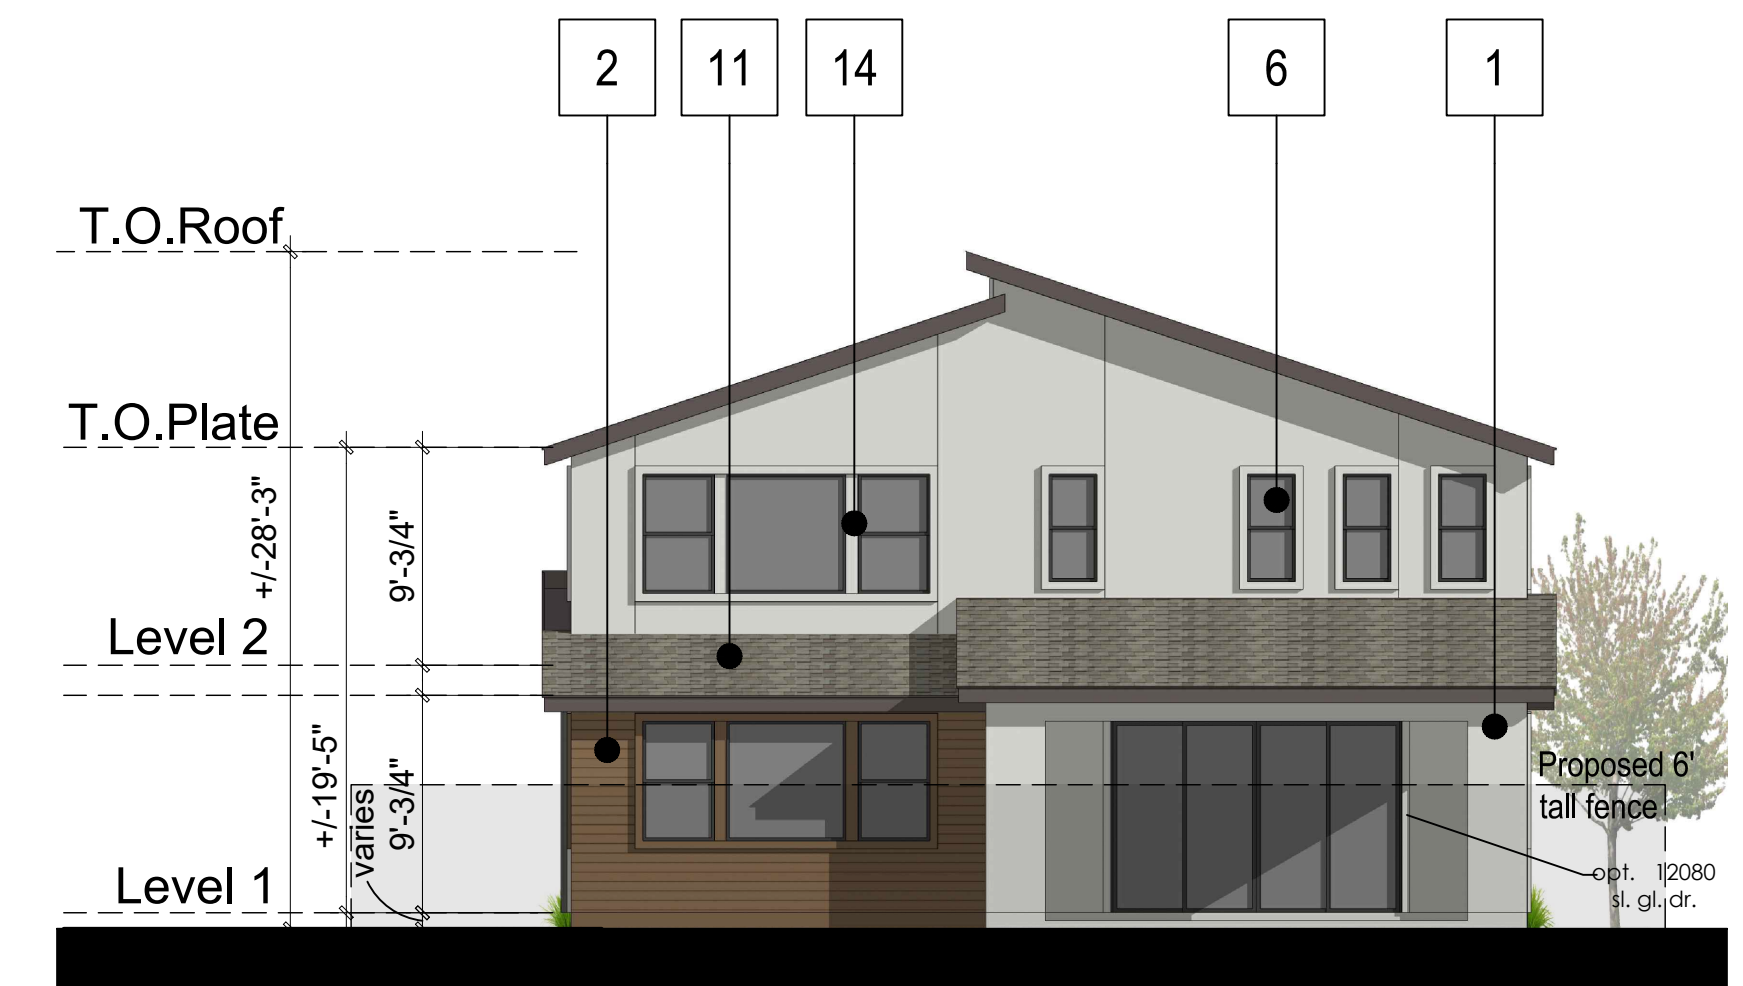

REAR ELEVATION



Architecture + Planning
888.456.5849
ktgy.com



SCHEMATIC DESIGN
JULY 13, 2023

PLAN 3 ELEVATIONS & VIEW
B STYLES - SCHEME 3

A3.5

MATERIAL LEGEND


- | | |
|---|------------------------------|
| 1. STUCCO | 9. HOME ADDRESS |
| 2. FIBER CEMENT LAP SIDING | 10. ENTRY DOOR |
| 3. FIBER CEMENT BOARD AND BATTEN SIDING | 11. COMPOSITION SHINGLE ROOF |
| 4. FIBER CEMENT WOOD LOOK SIDING | 12. STANDING SEAM METAL ROOF |
| 5. STONE VENEER | 13. FIBER CEMENT TRIM |
| 6. VINYL WINDOWS | 14. HIGH DENSITY TRIM |
| 7. METAL GARAGE DOOR | |
| 8. LIGHT FIXTURE | |




FRONT PERSPECTIVE




FRONT ELEVATION

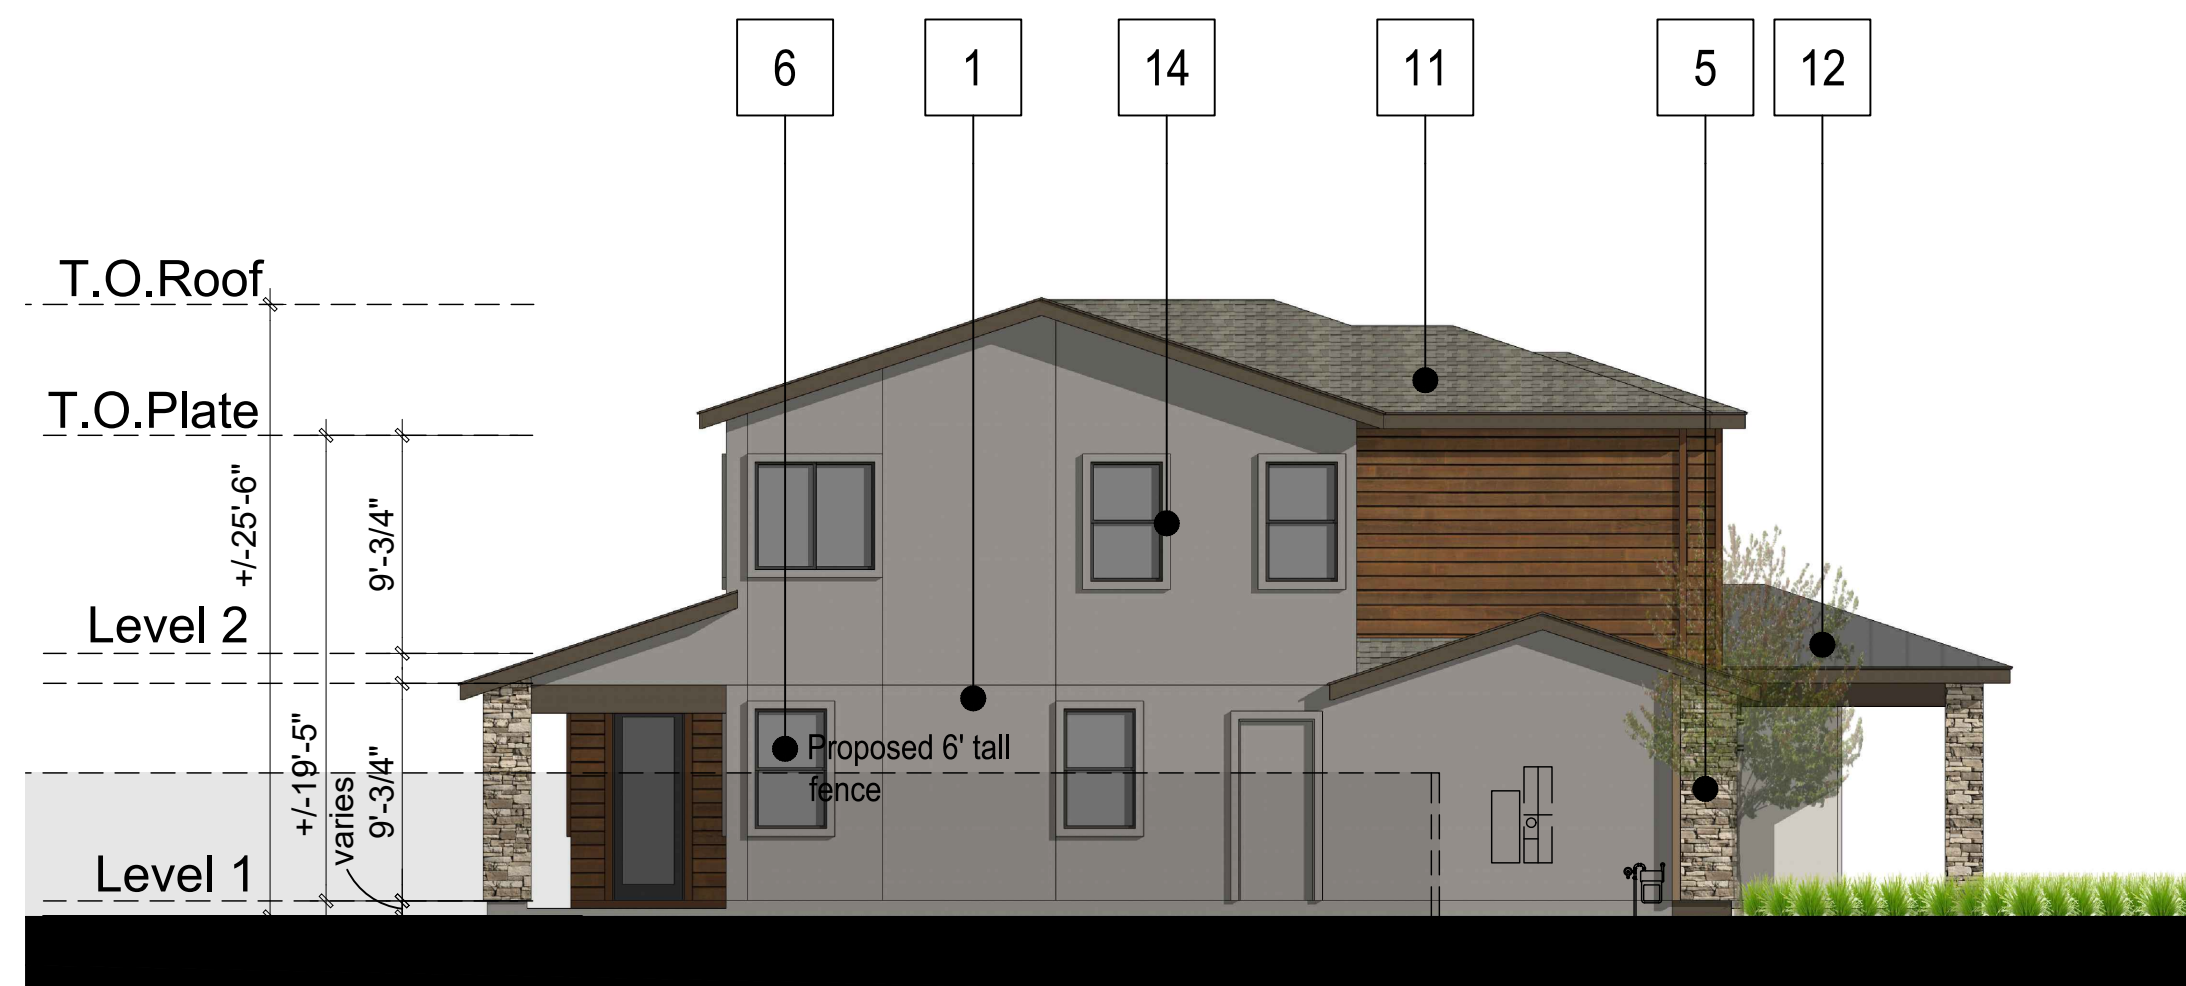

LEFT ELEVATION

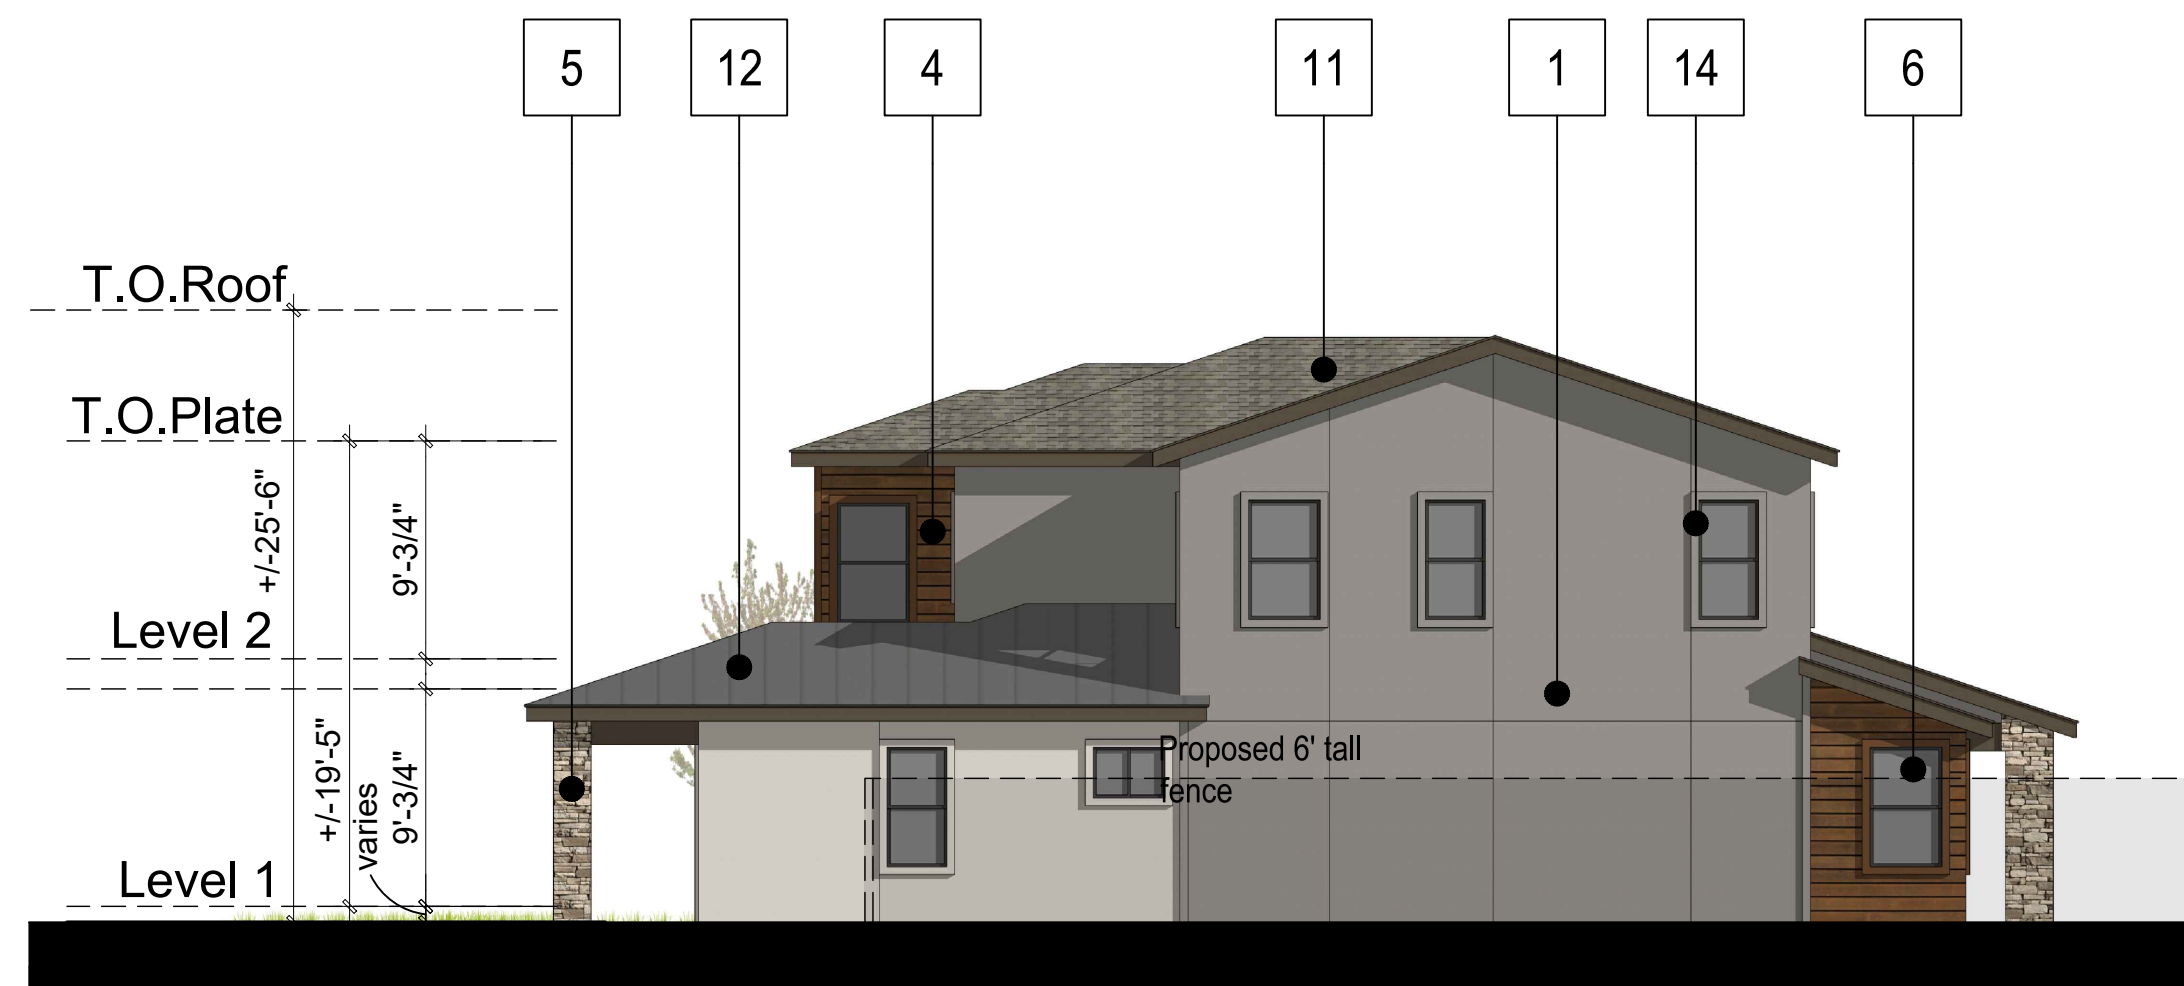

RIGHT ELEVATION

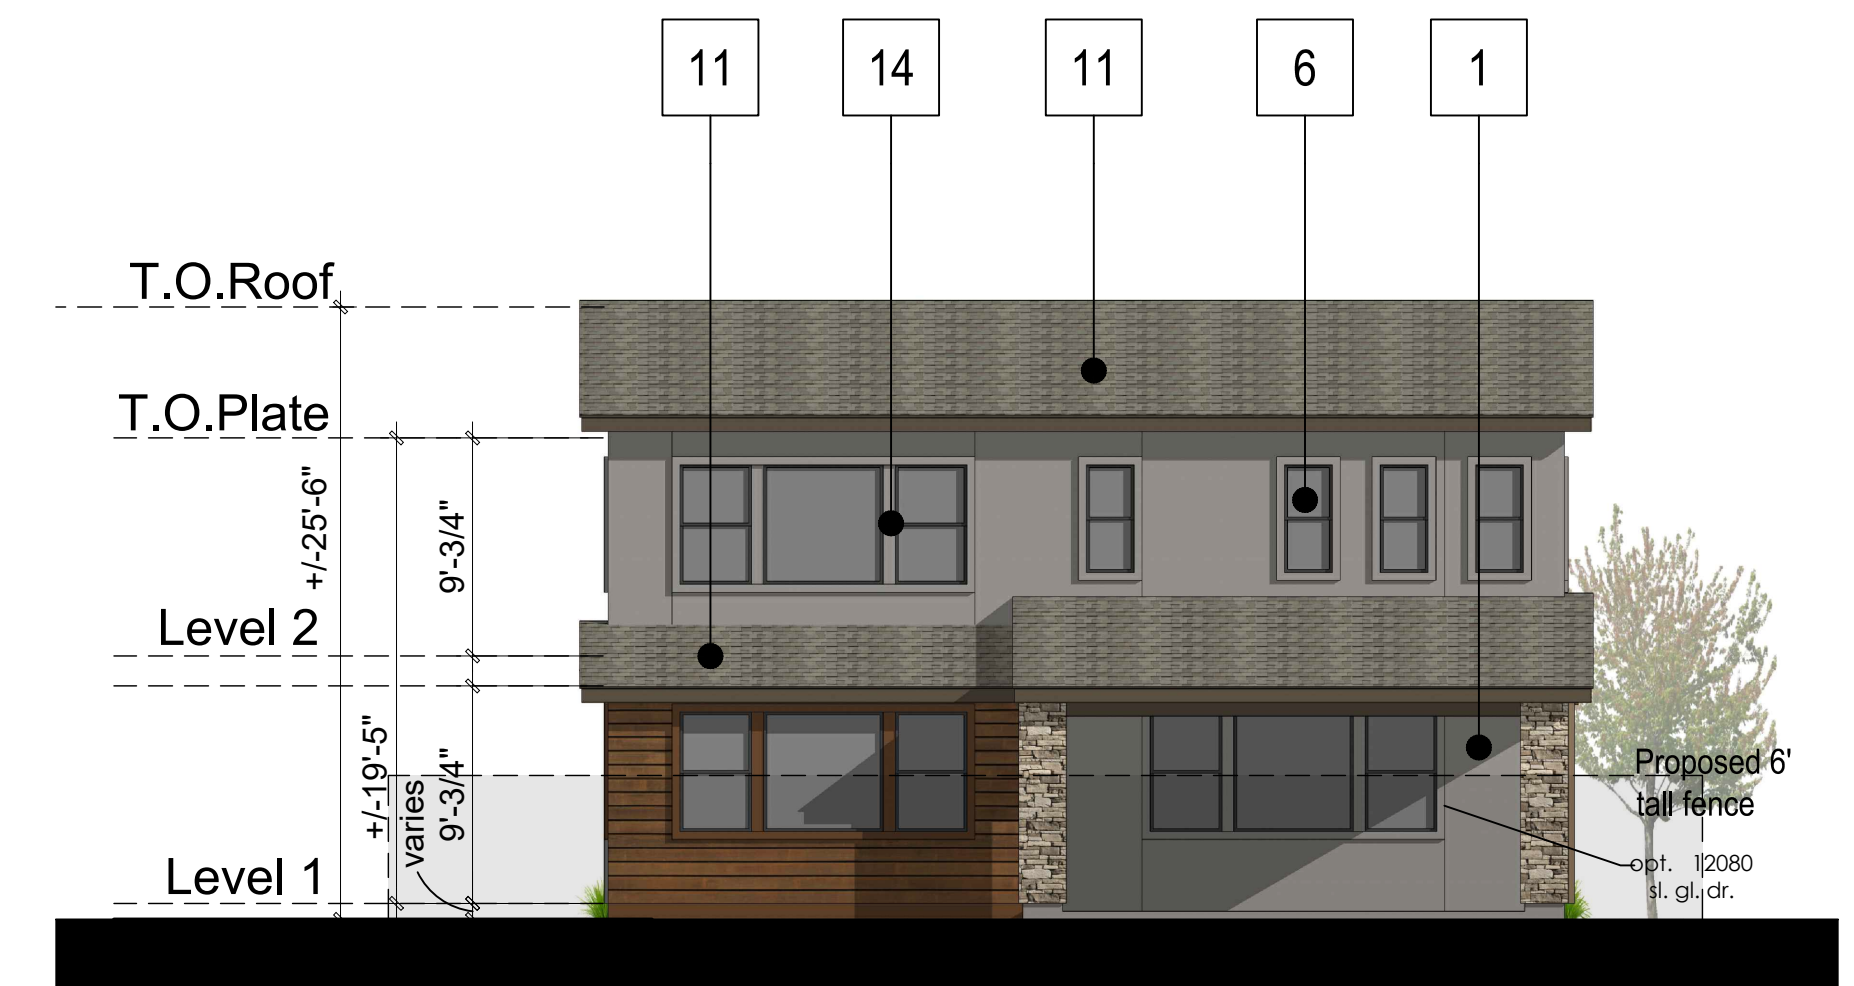

REAR ELEVATION





Architecture + Planning
888.456.5849
ktgy.com



SCHEMATIC DESIGN
JULY 13, 2023

PLAN 3 ELEVATIONS & VIEW
C STYLES - SCHEME 3

A3.6

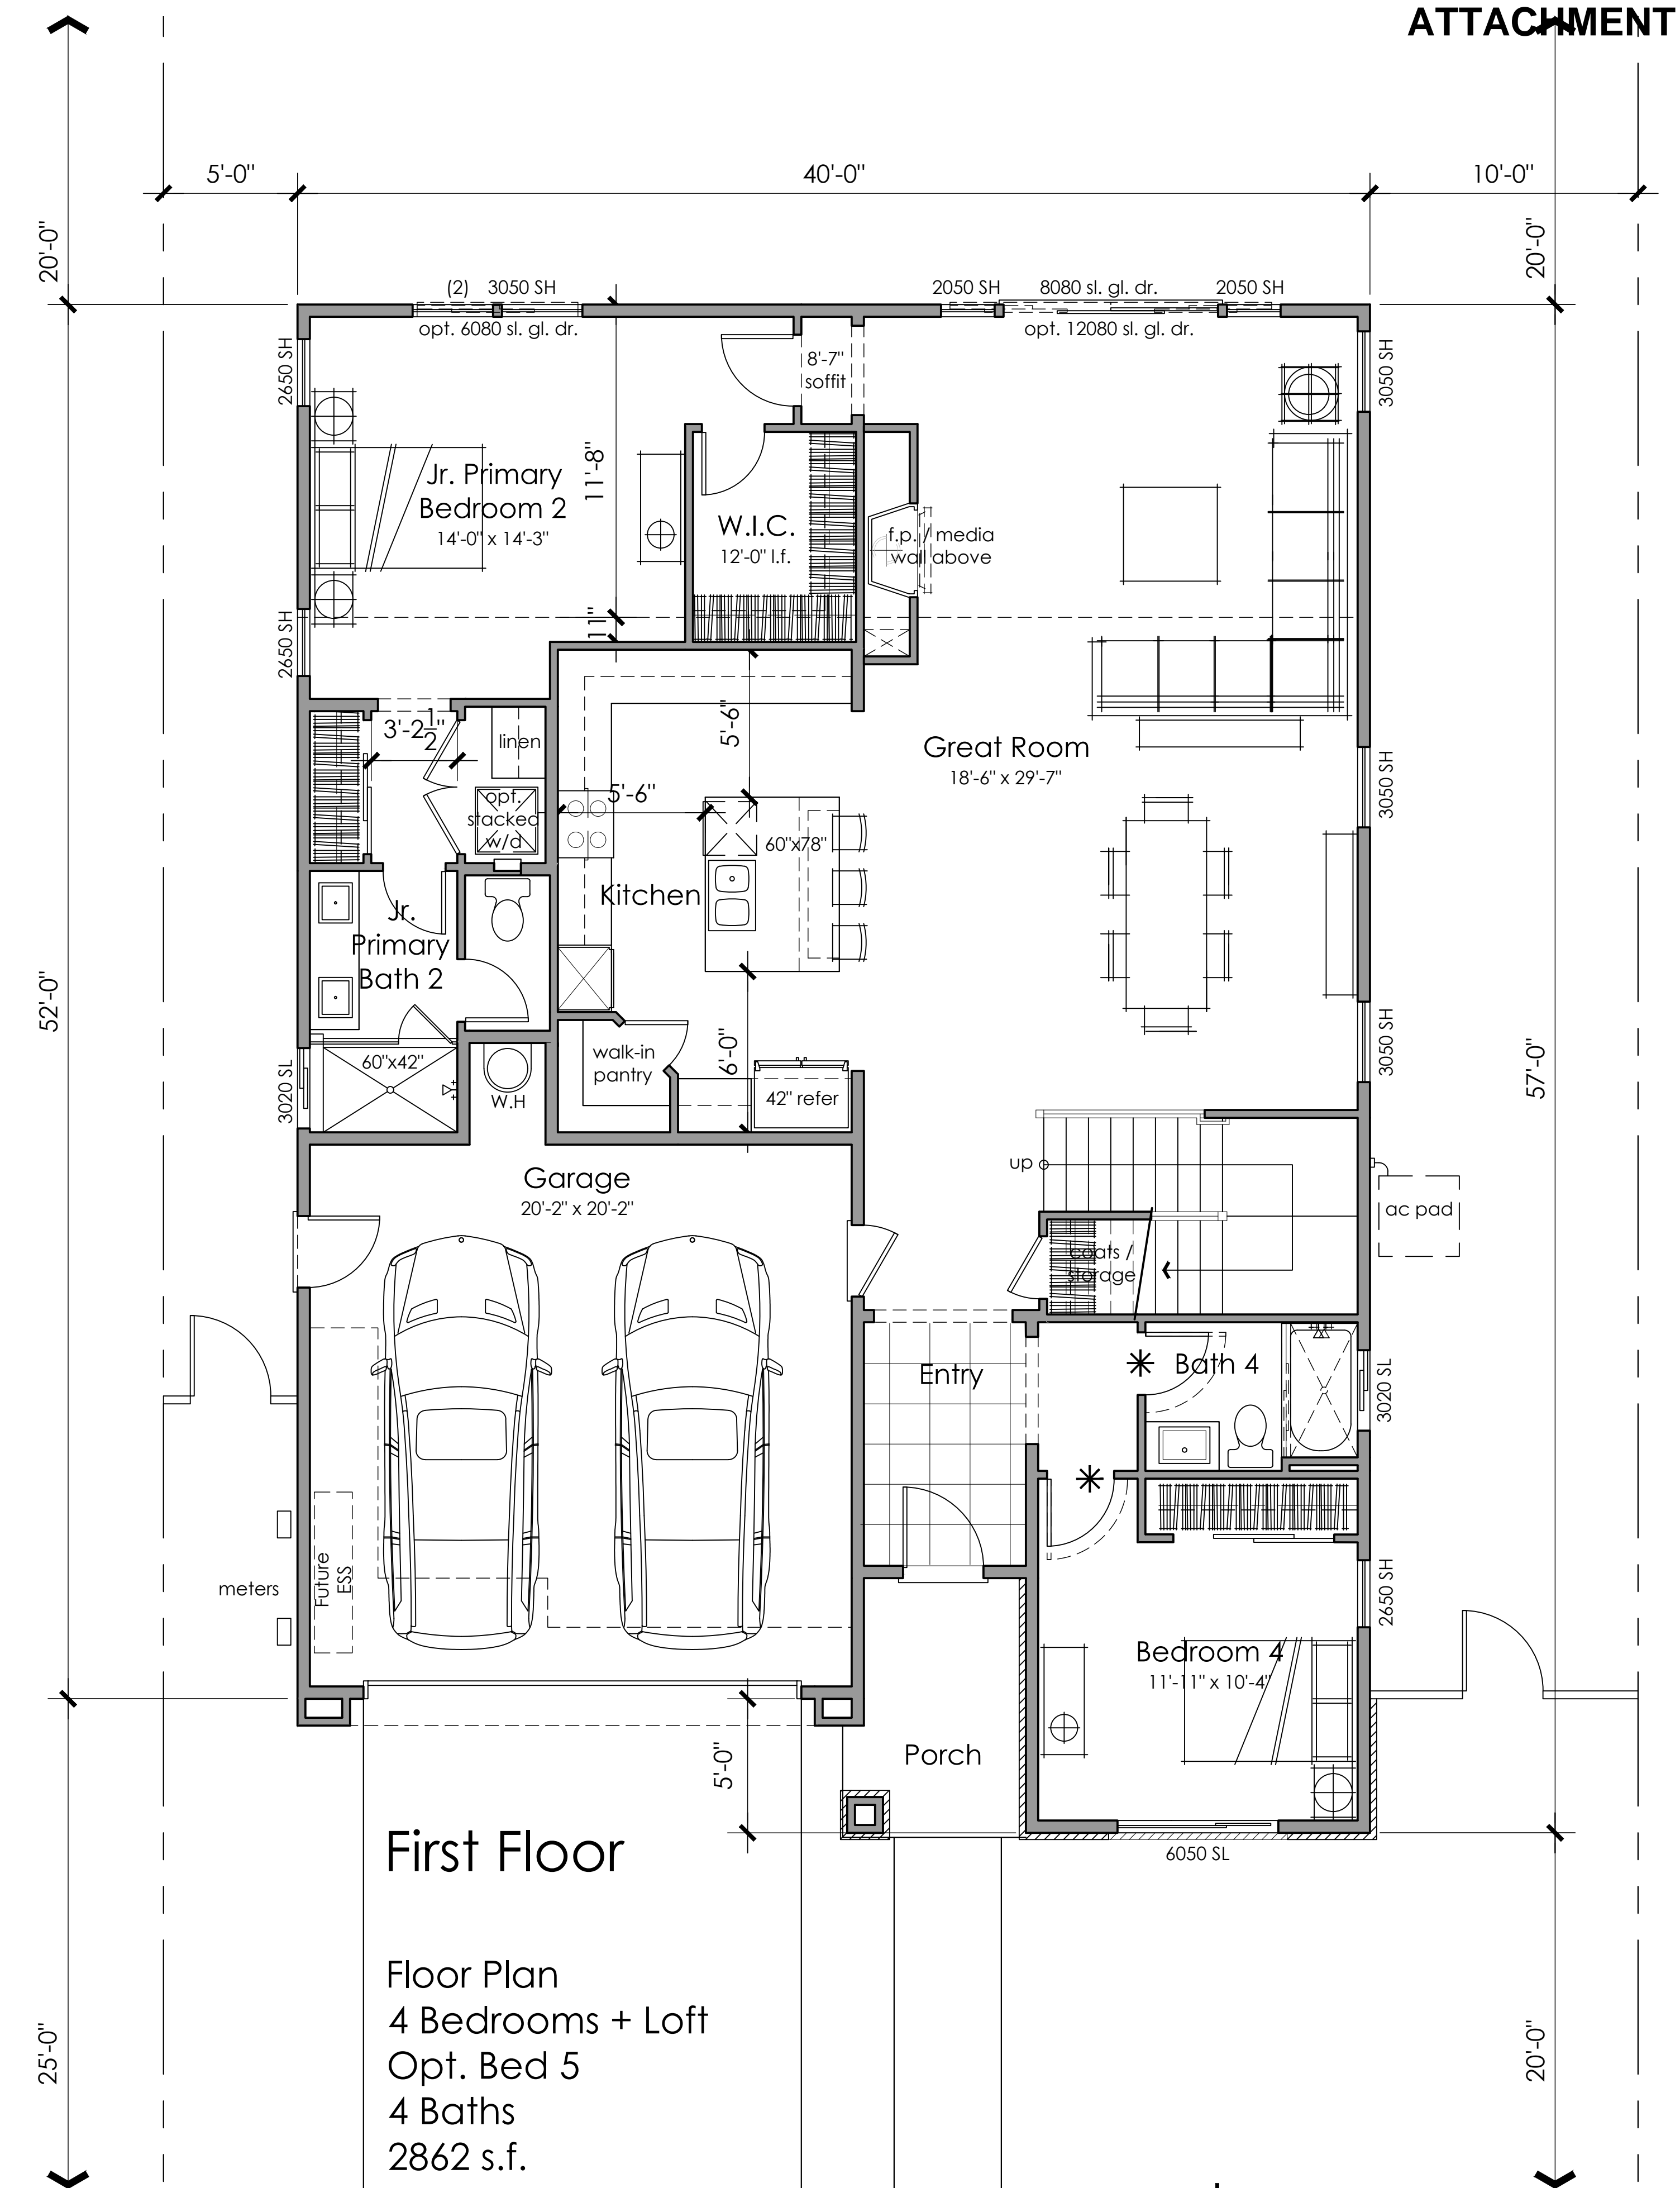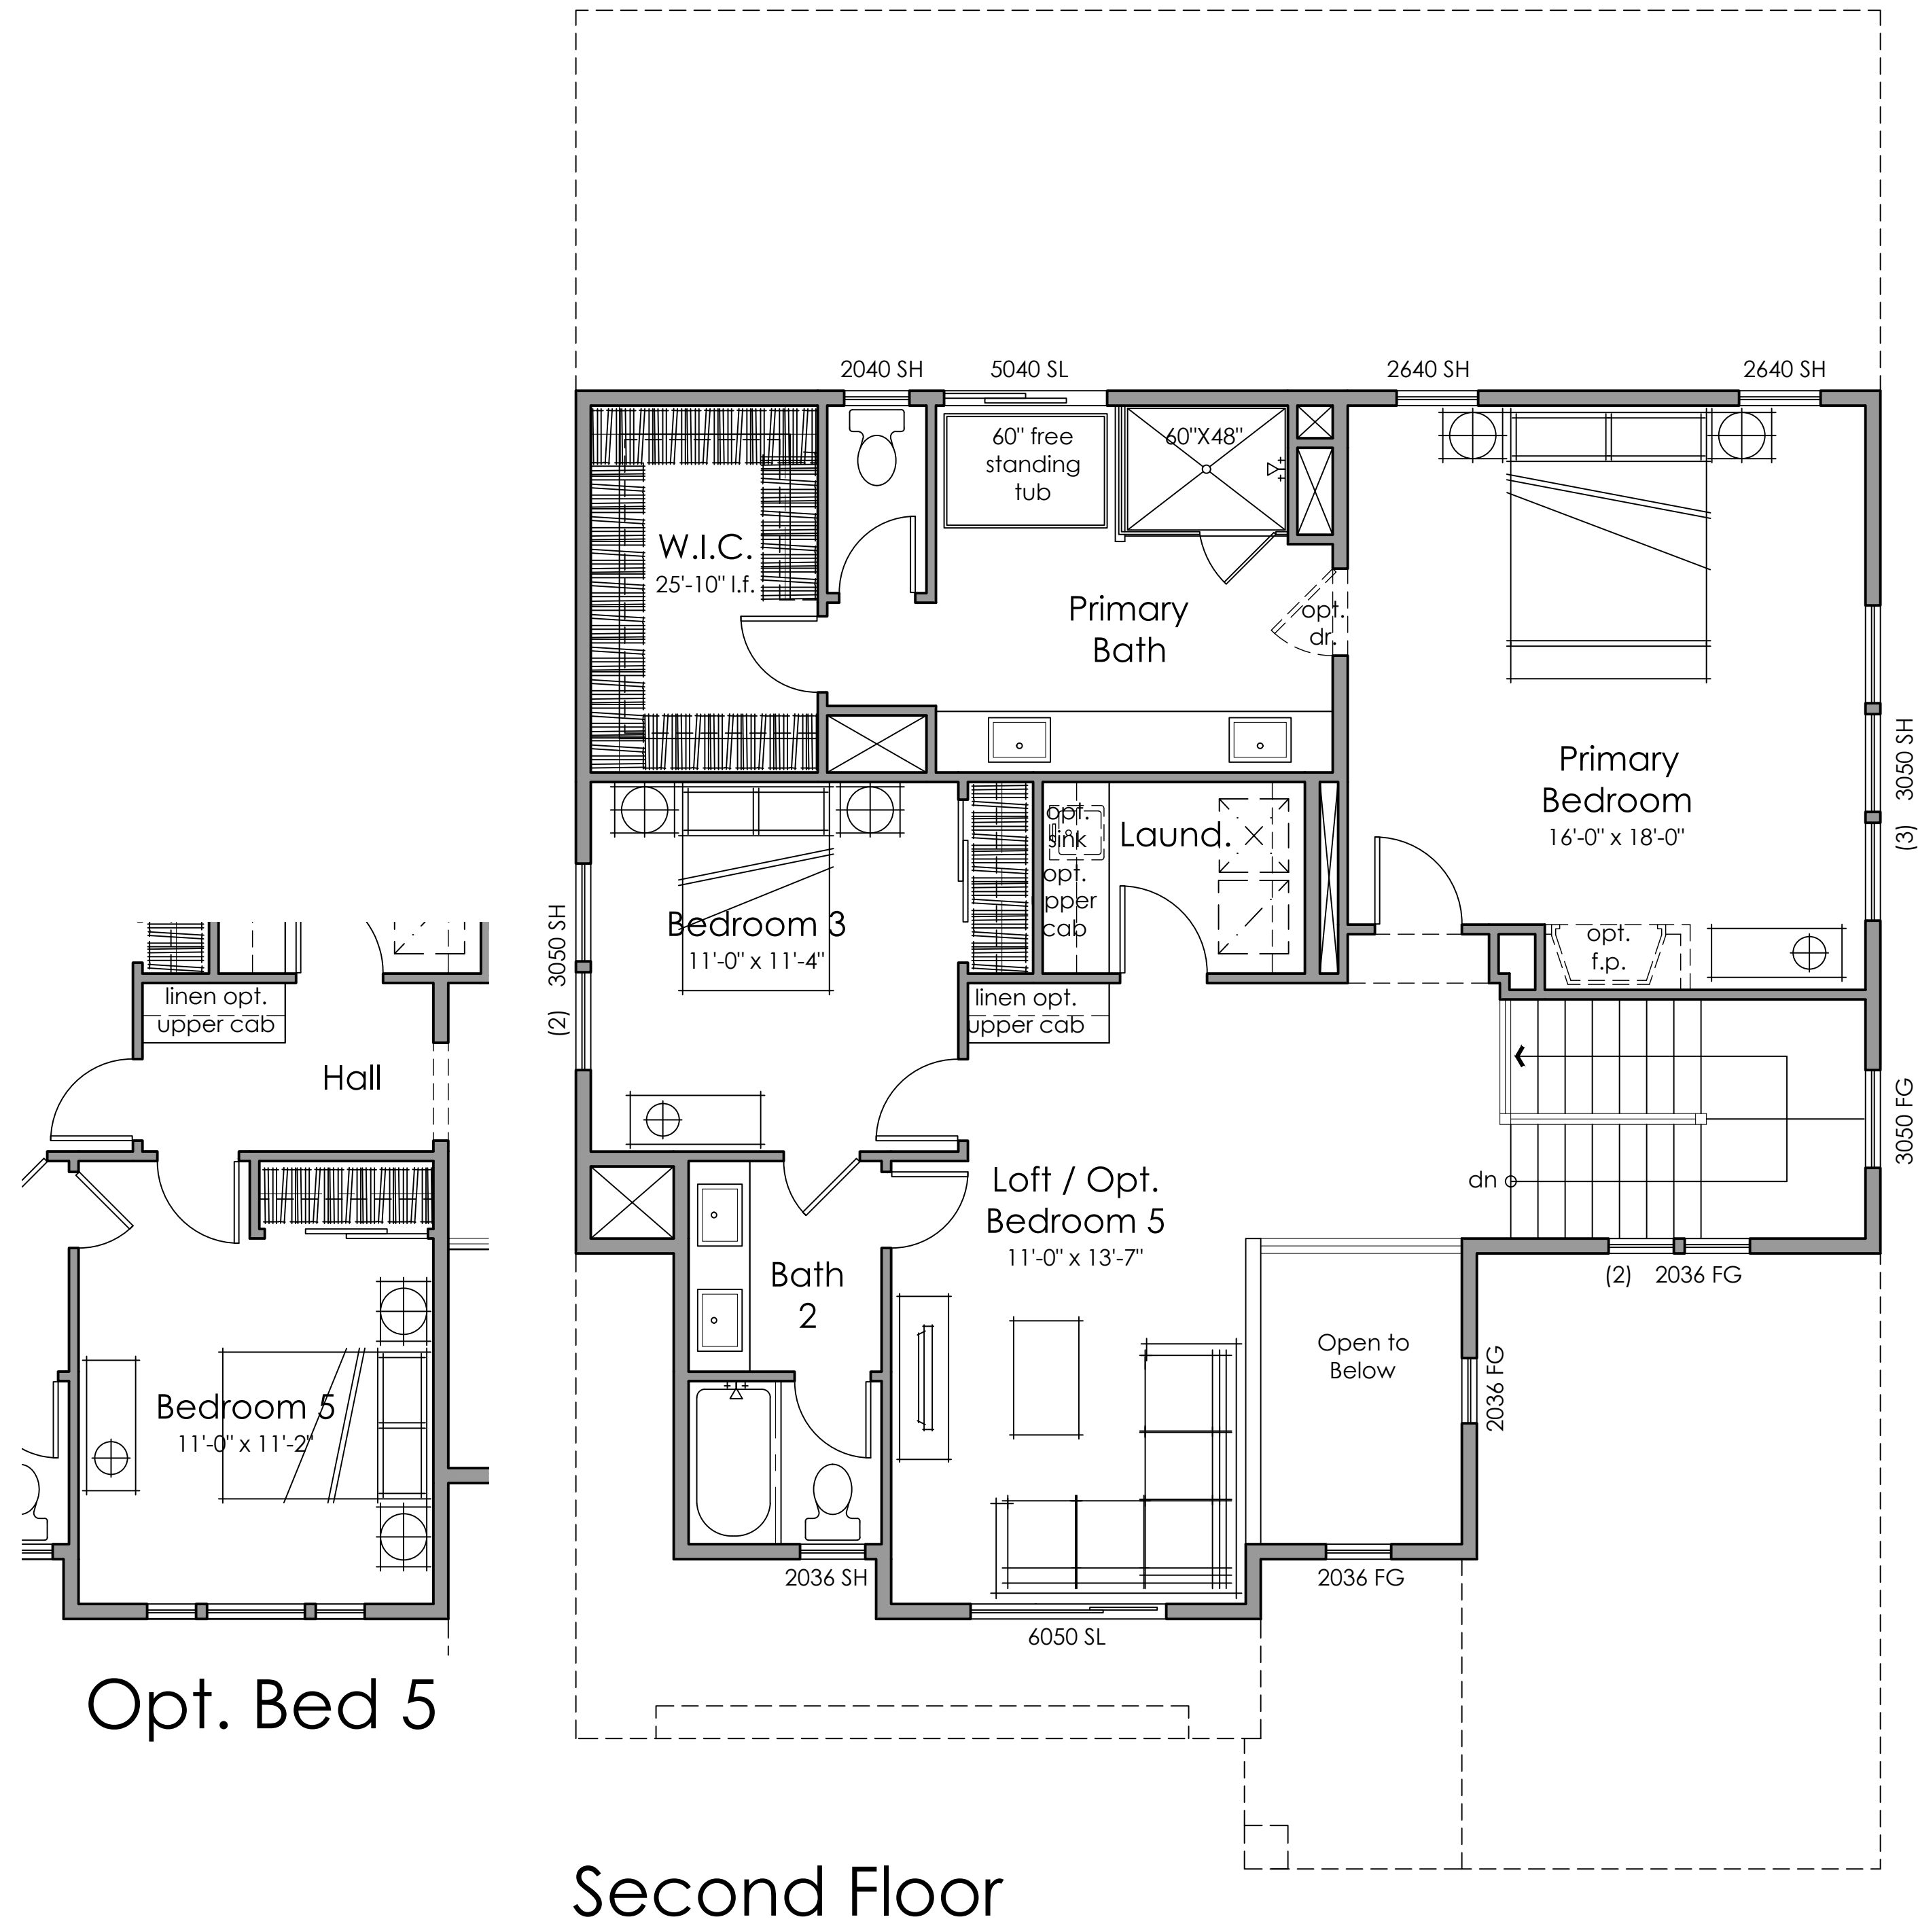

Floor Plan
4 Bedrooms + Loft
Opt. Bed 5
4 Baths
2862 s.f.


* 3'-0" door for Aging in Place



Architecture + Planning
888.456.5849
ktgy.com





SCHEMATIC DESIGN
JULY 13, 2023

 

PLAN 4A FLOOR PLAN

A4.0

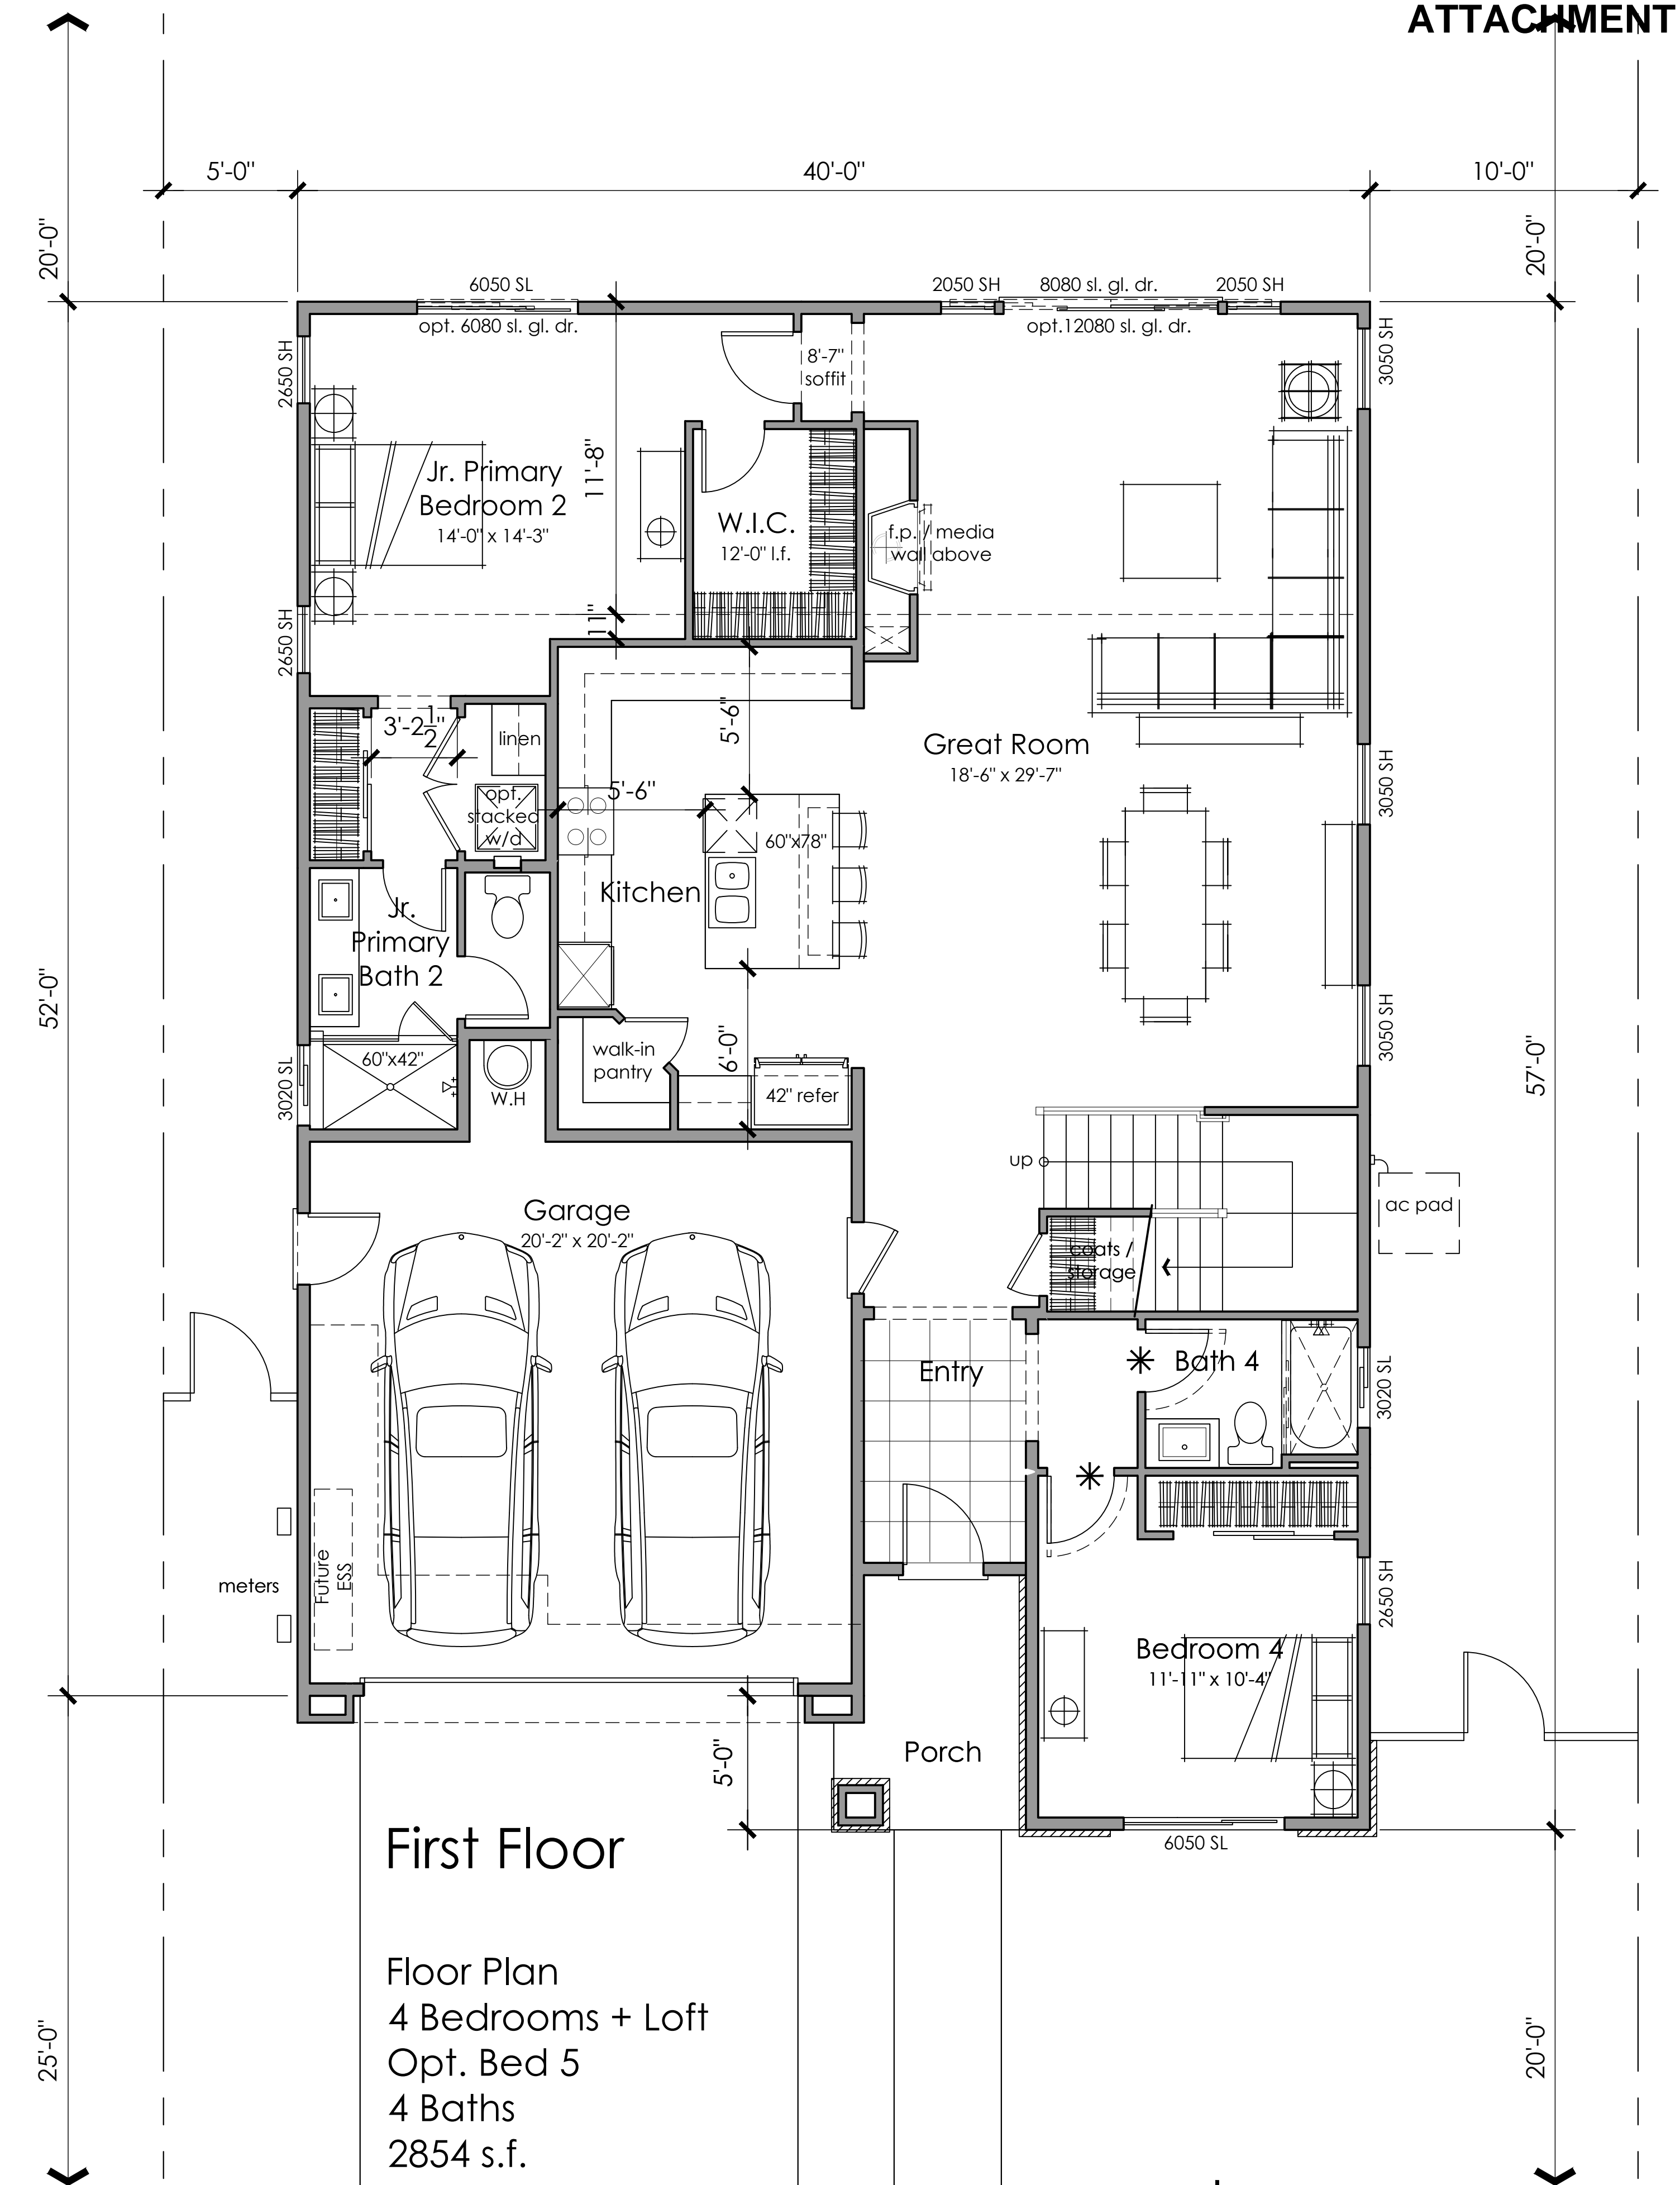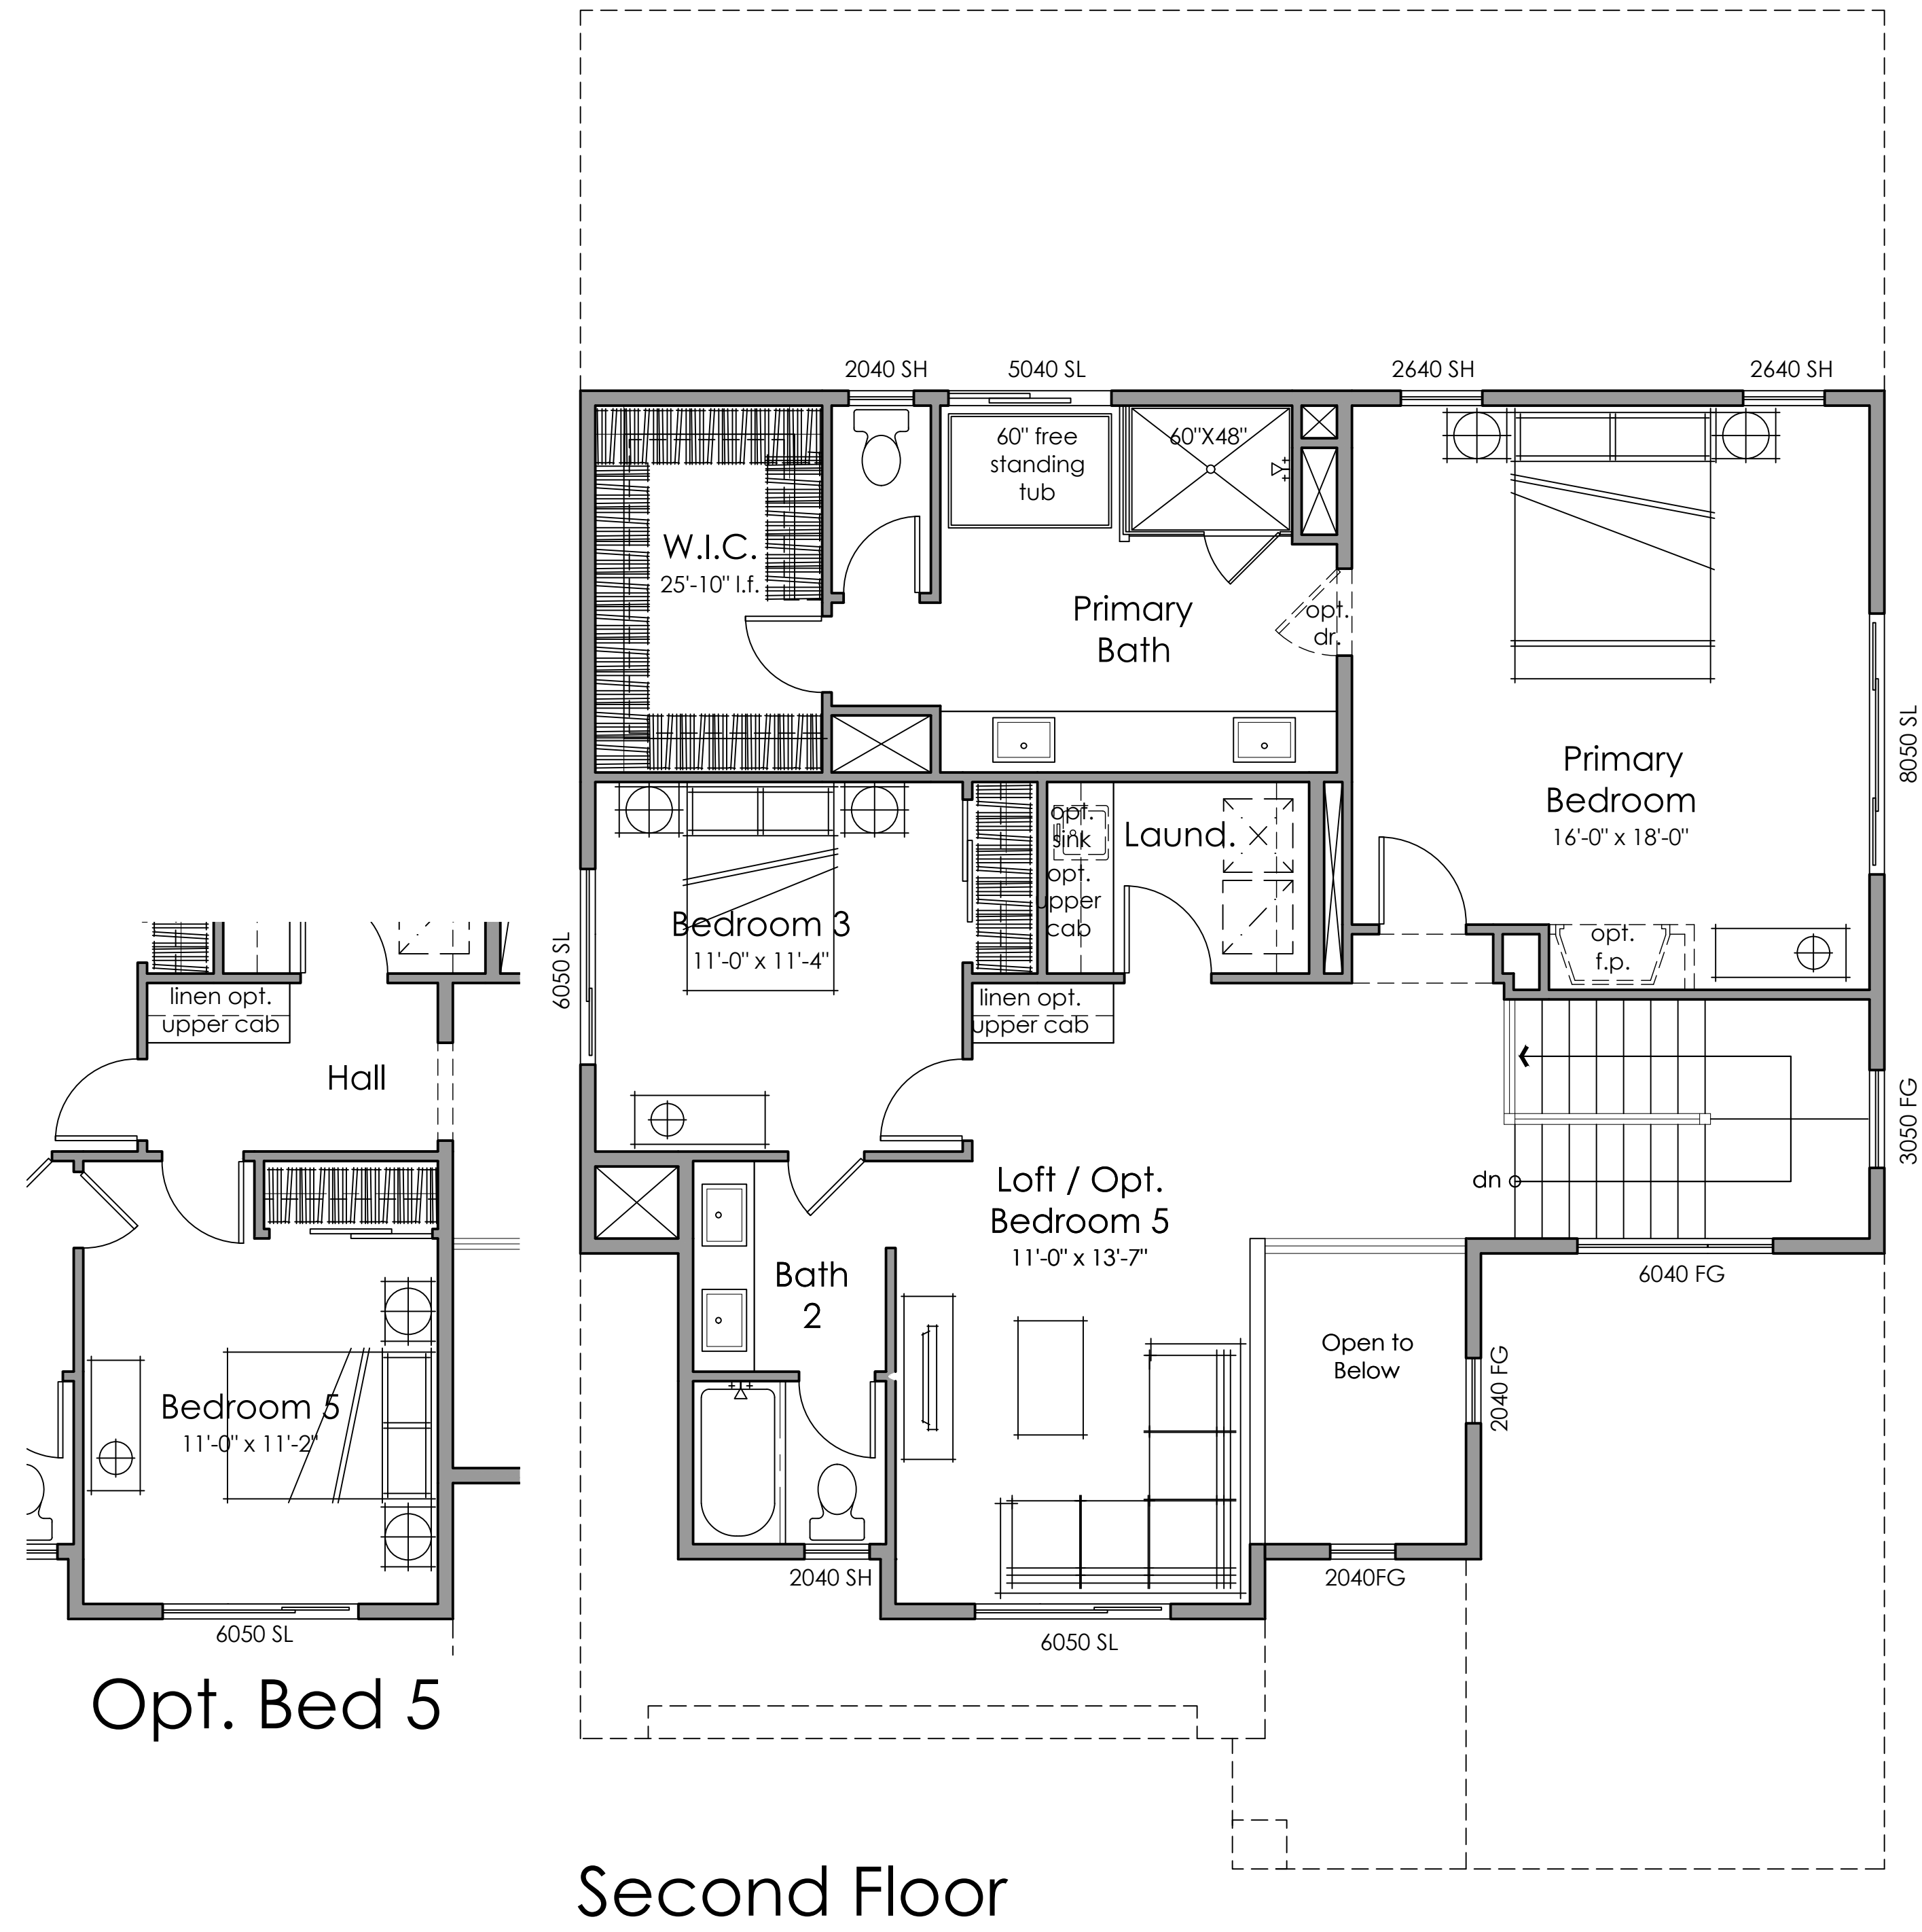

First Floor

Floor Plan
 4 Bedrooms + Loft
 Opt. Bed 5
 4 Baths
 2854 s.f.


* 3'-0" door for Aging in Place



Architecture + Planning
 888.456.5849
 ktgy.com




SCHEMATIC DESIGN
 JULY 13, 2023

 


PLAN 4B FLOOR PLAN

A4.1

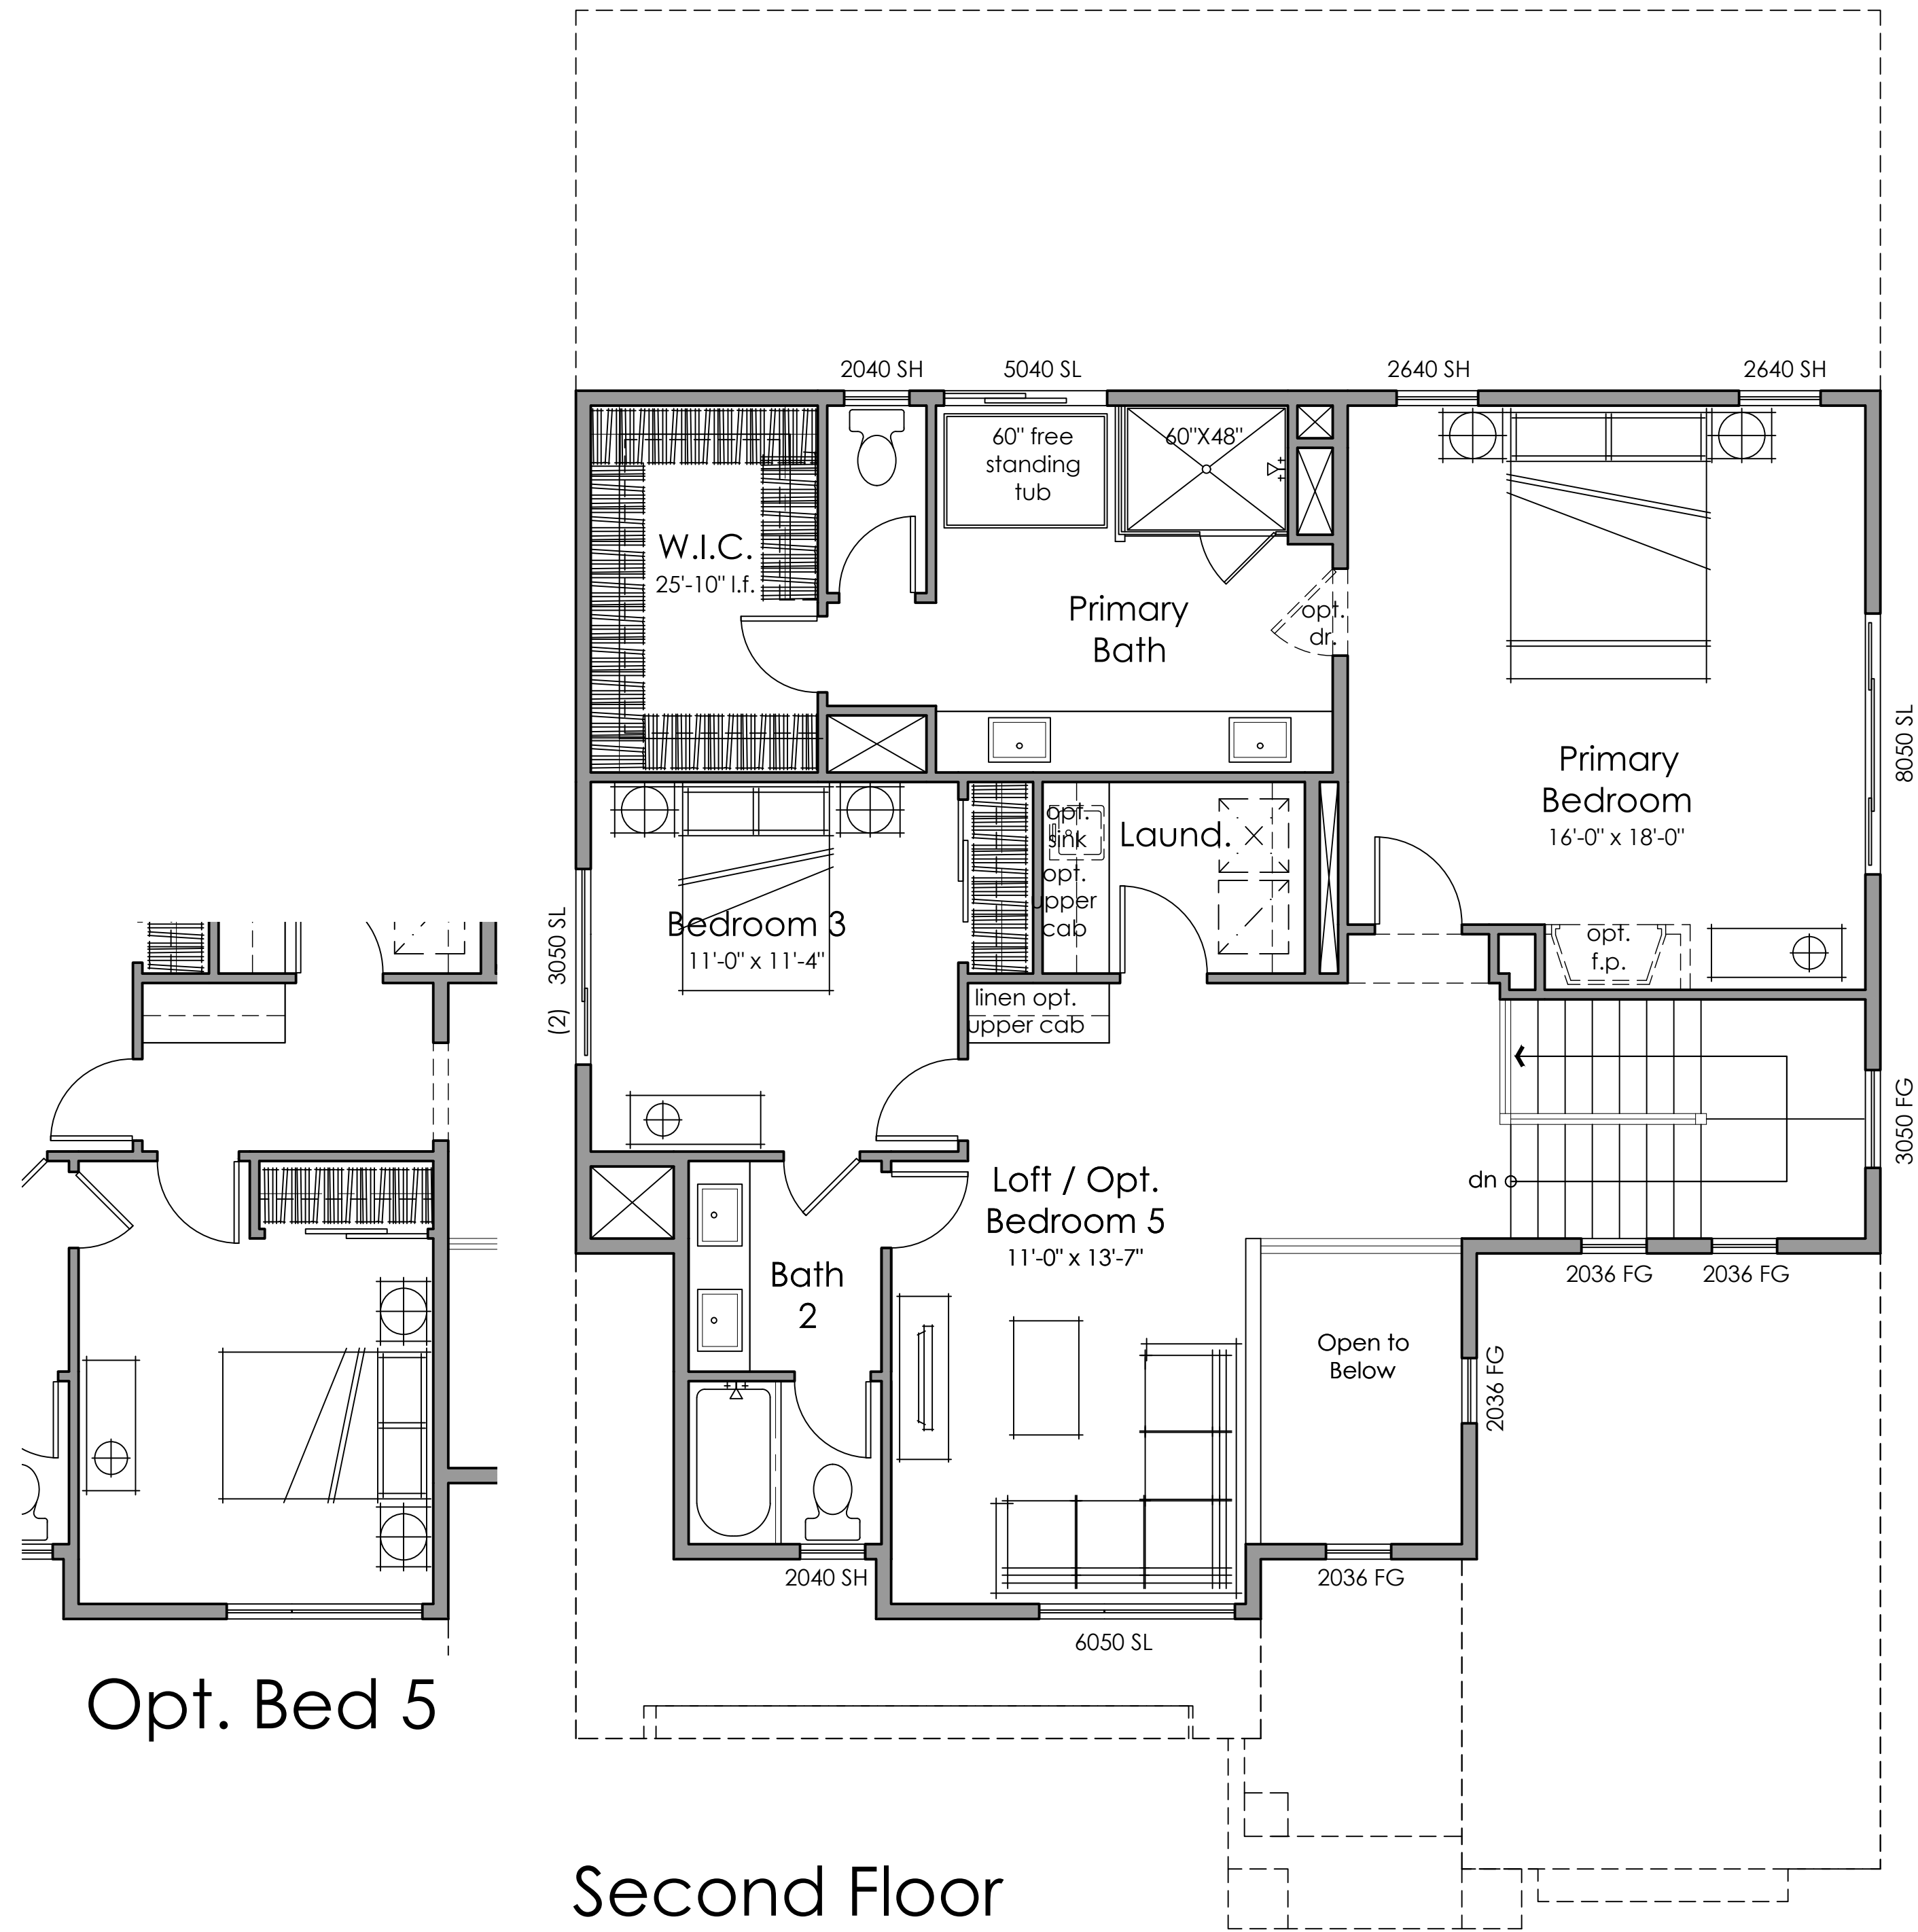

Opt. Bed 5

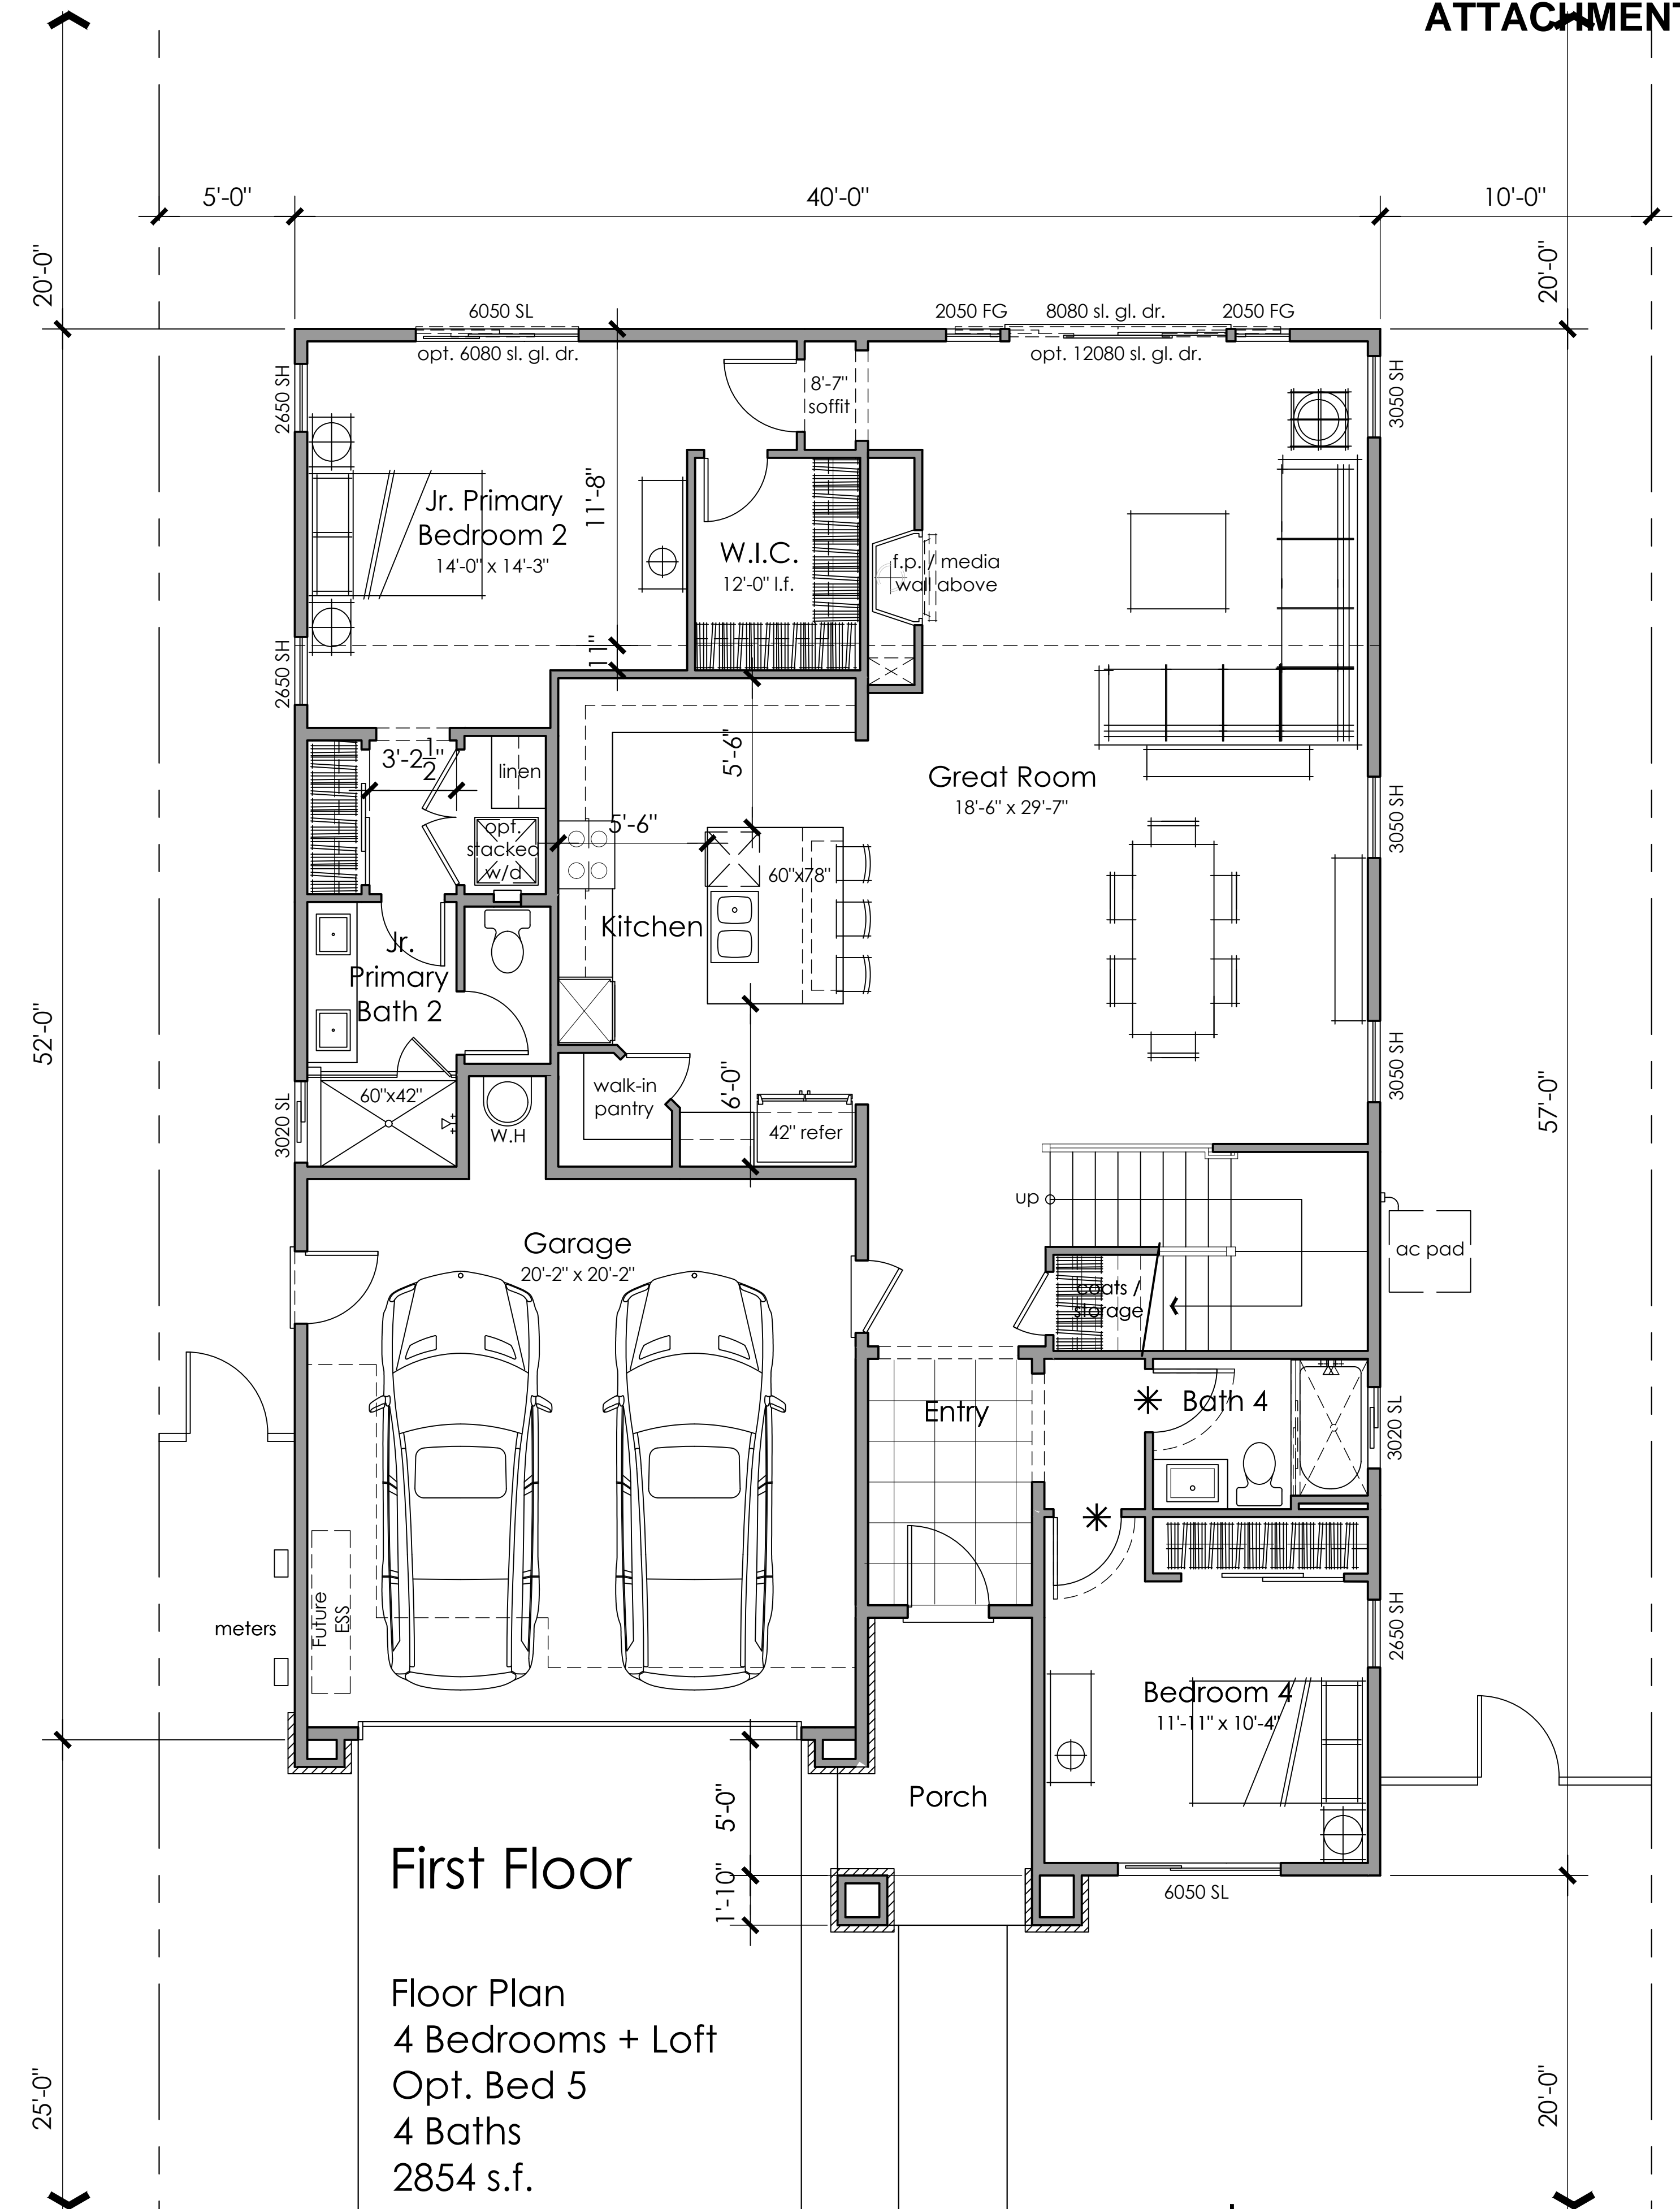

Floor Plan
4 Bedrooms + Loft
Opt. Bed 5
4 Baths
2854 s.f.


* 3'-0" door for Aging in Place



Architecture + Planning
888.456.5849
ktgy.com




SCHEMATIC DESIGN
JULY 13, 2023

 


PLAN 4C FLOOR PLAN

A4.2


Note: Refer to sheets A4.0, A4.1 and A4.2 for the 2nd floor plans of the respective styles.

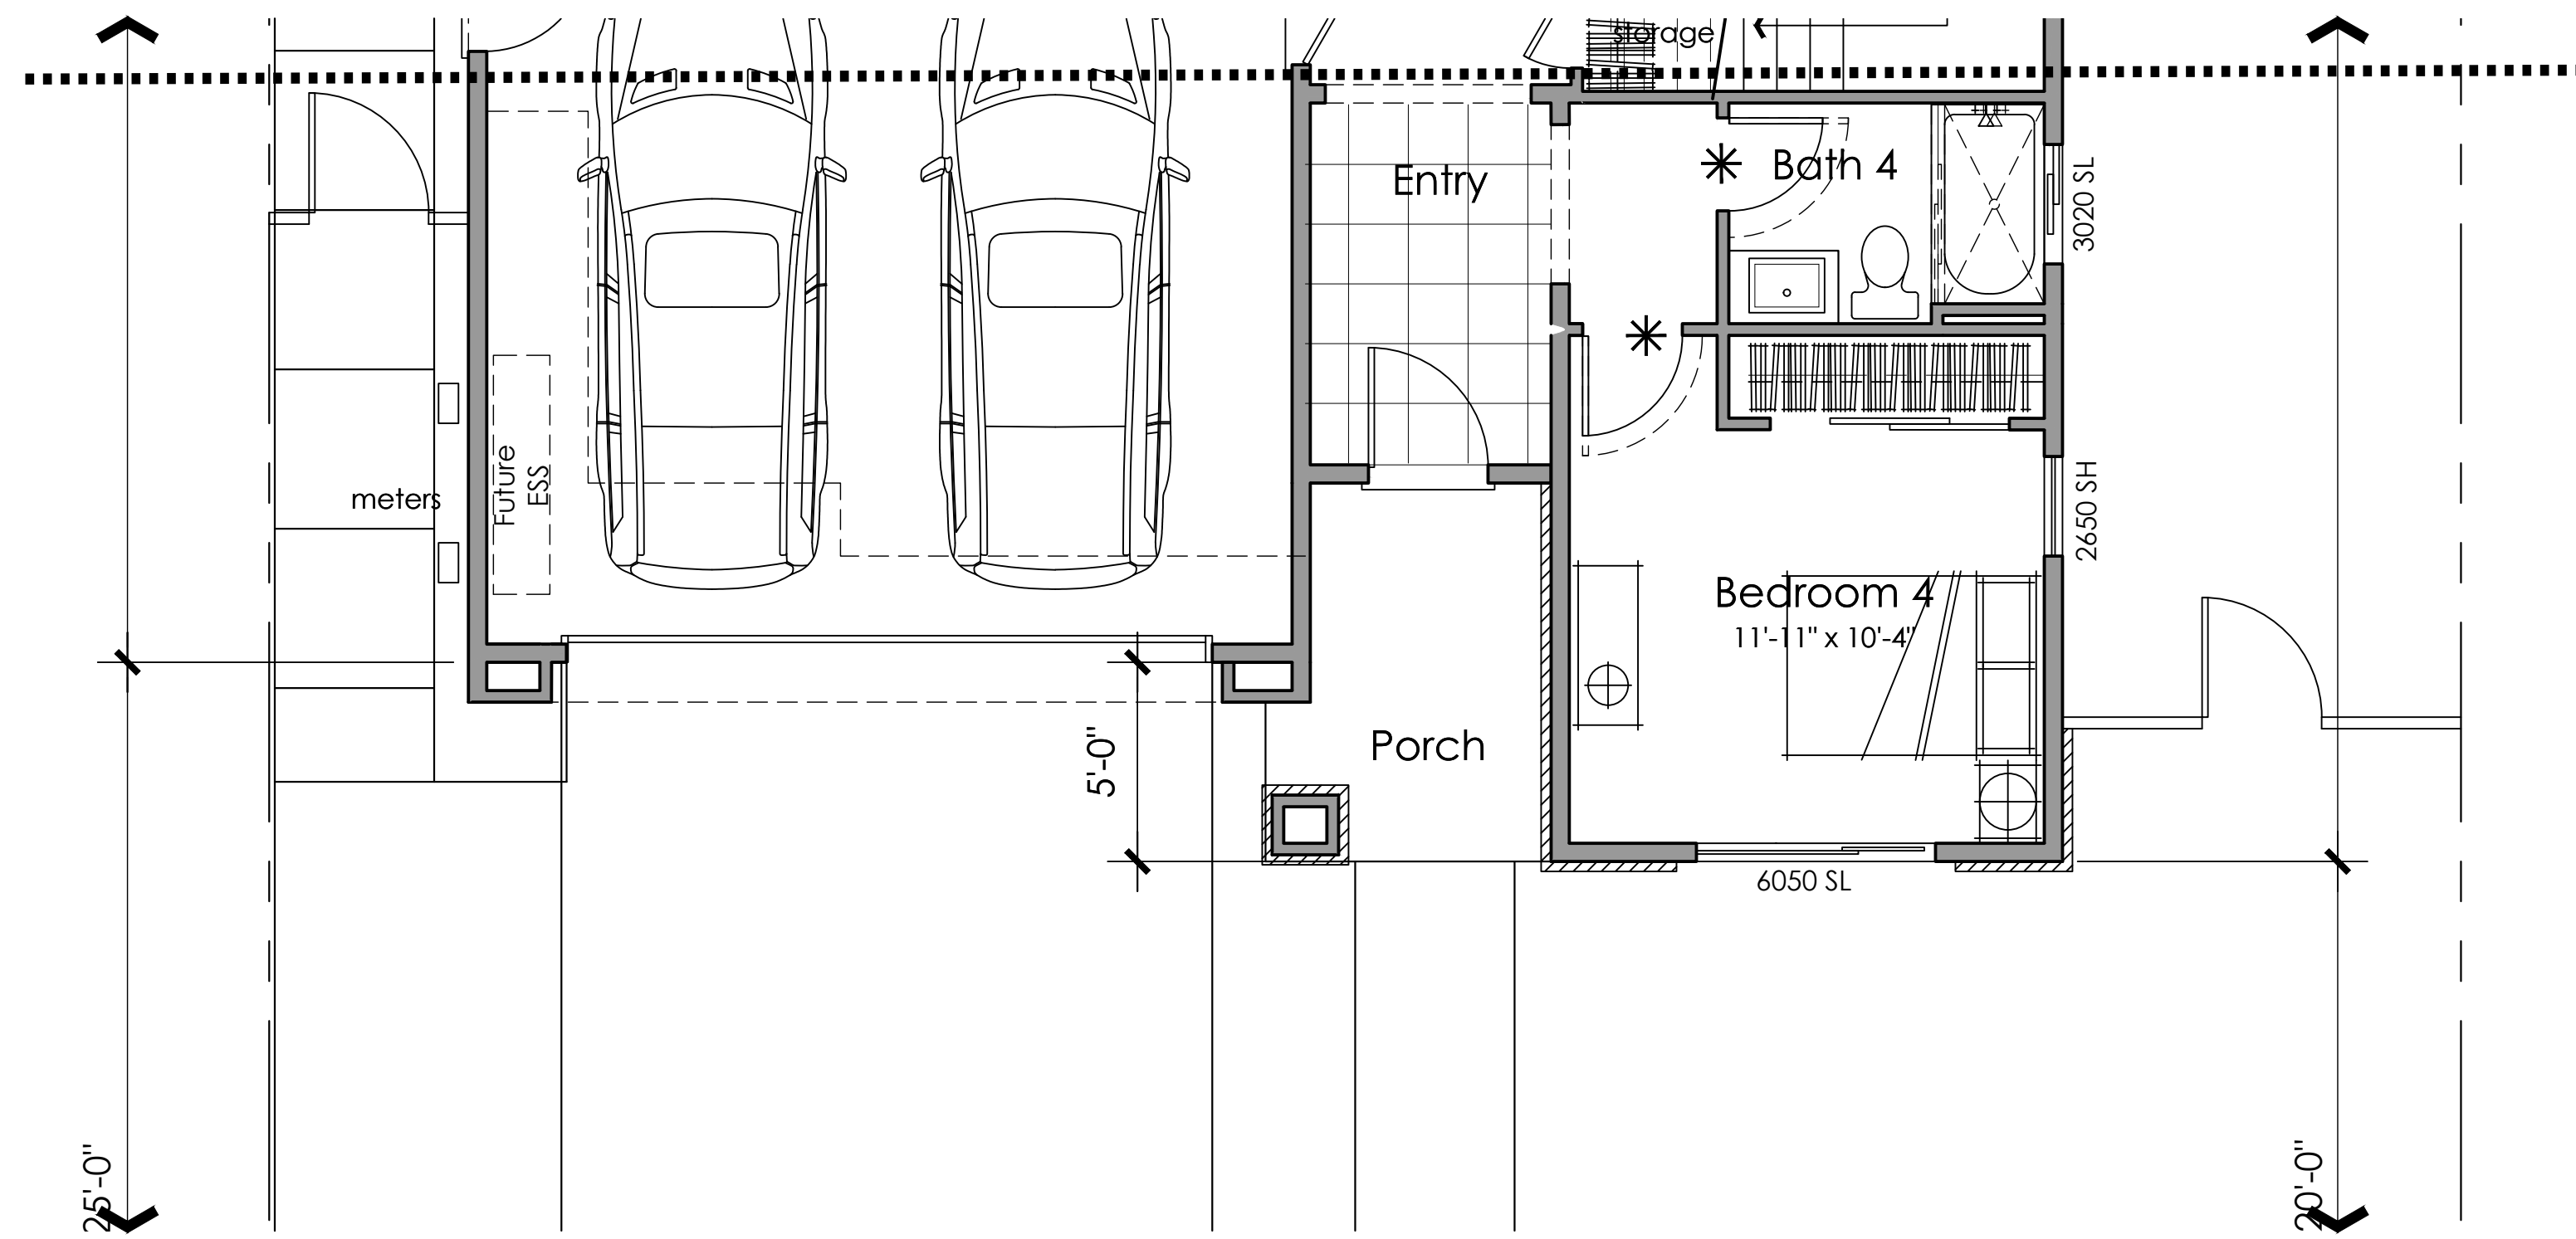

C Style

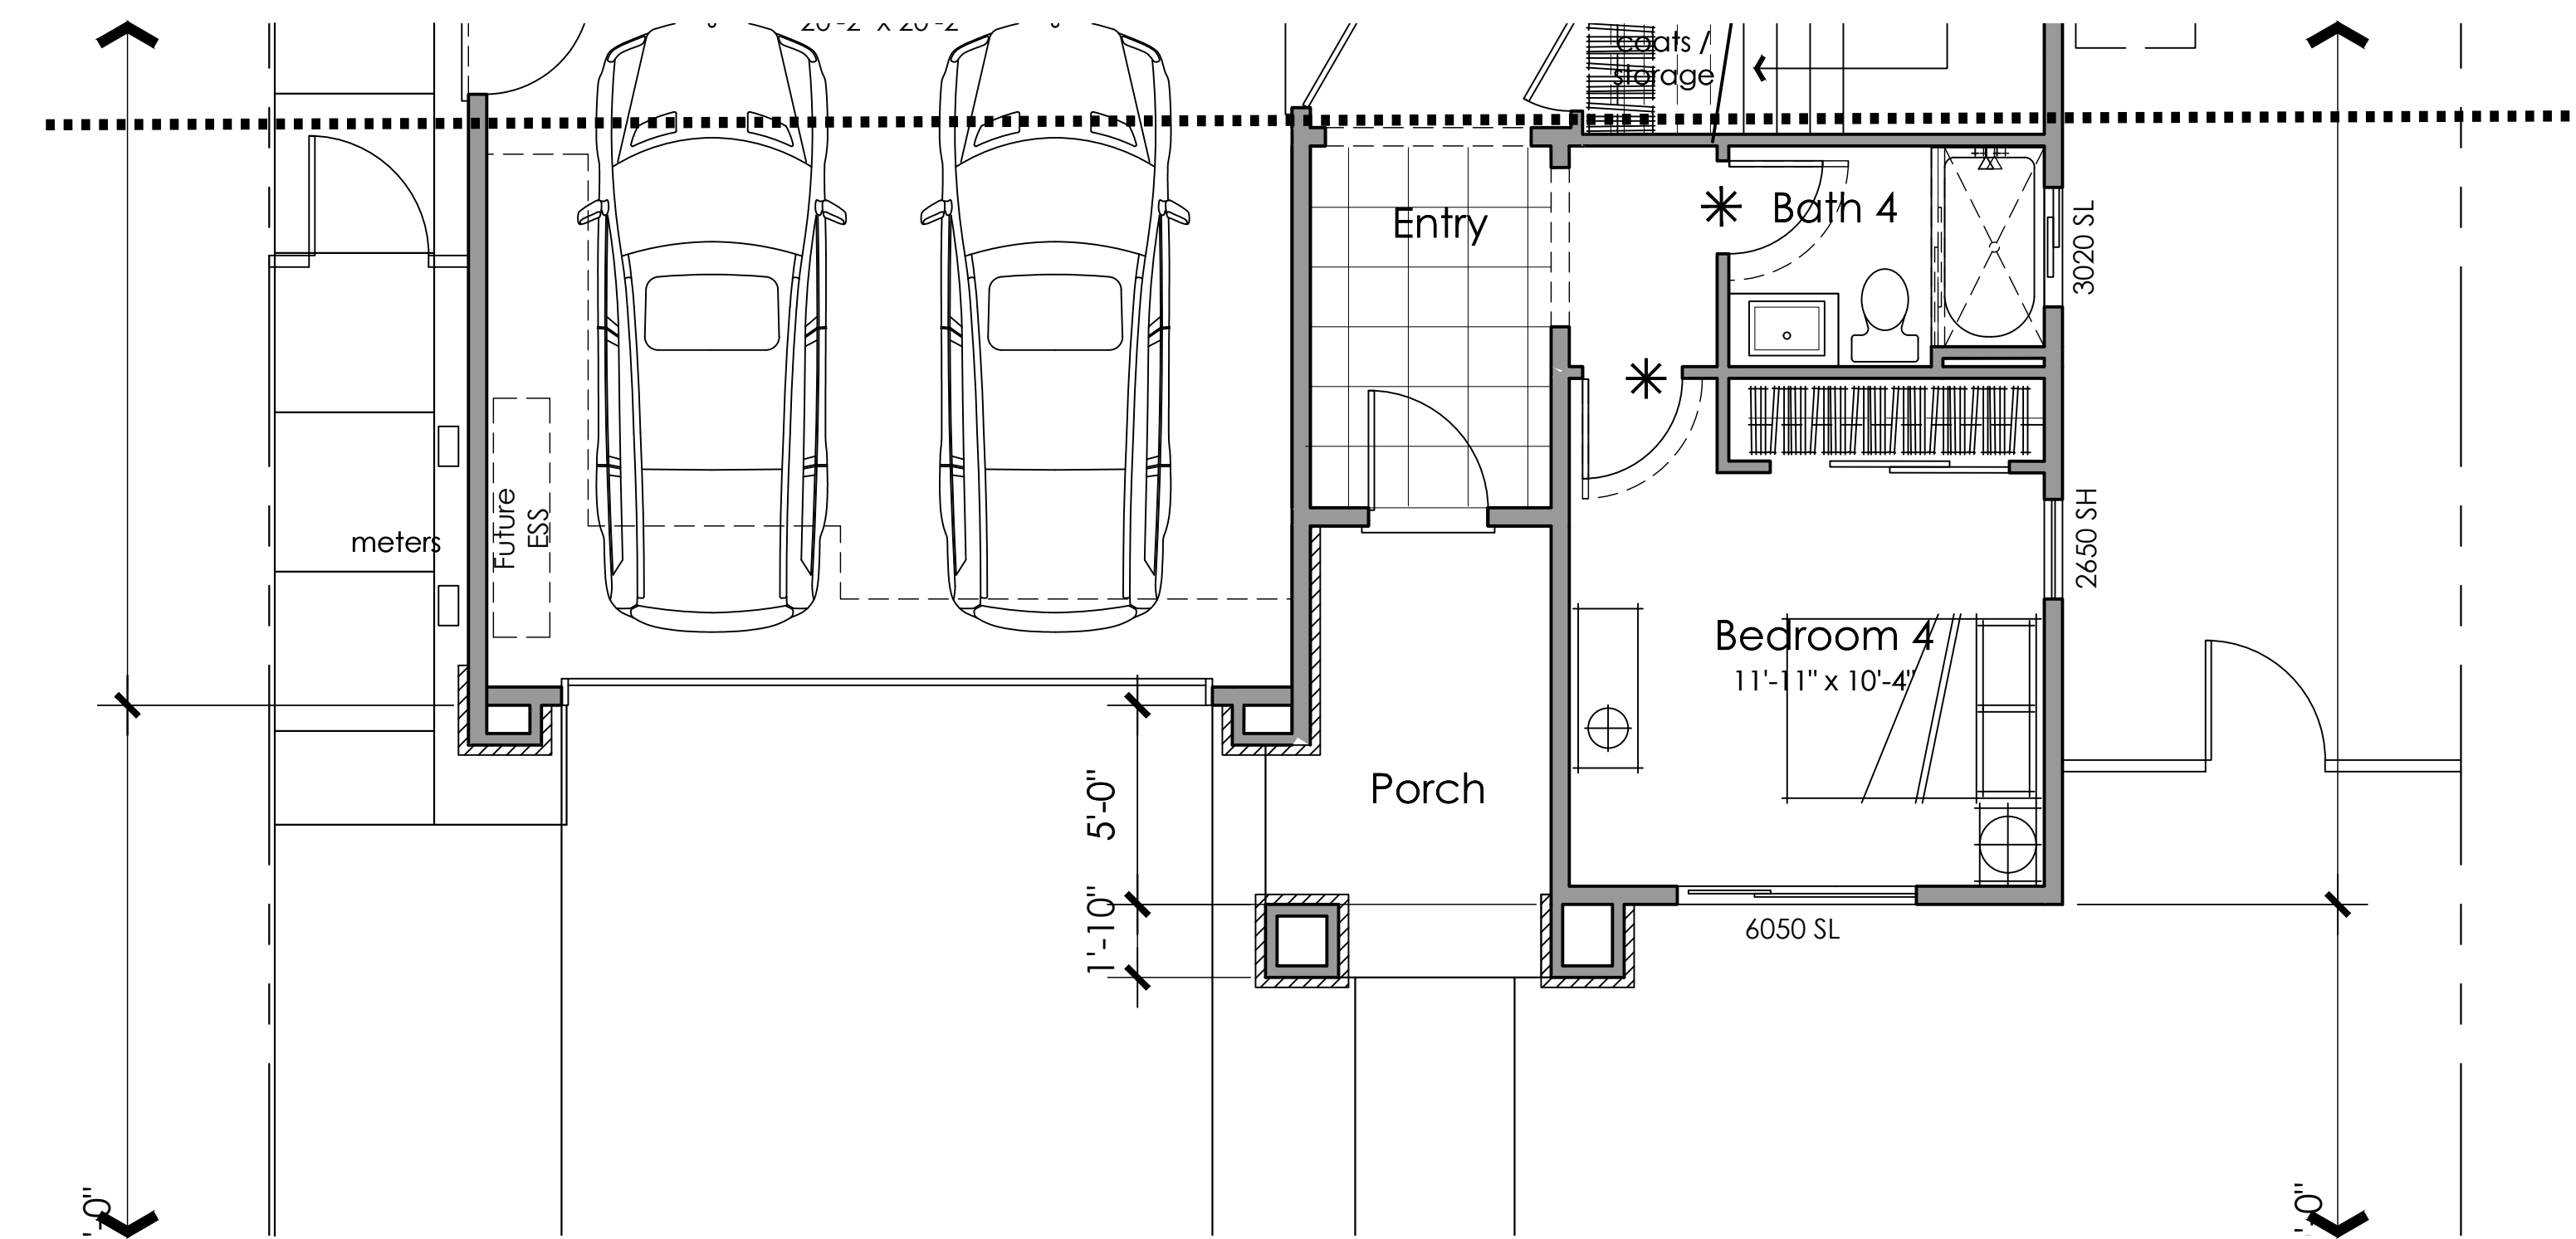

B Style

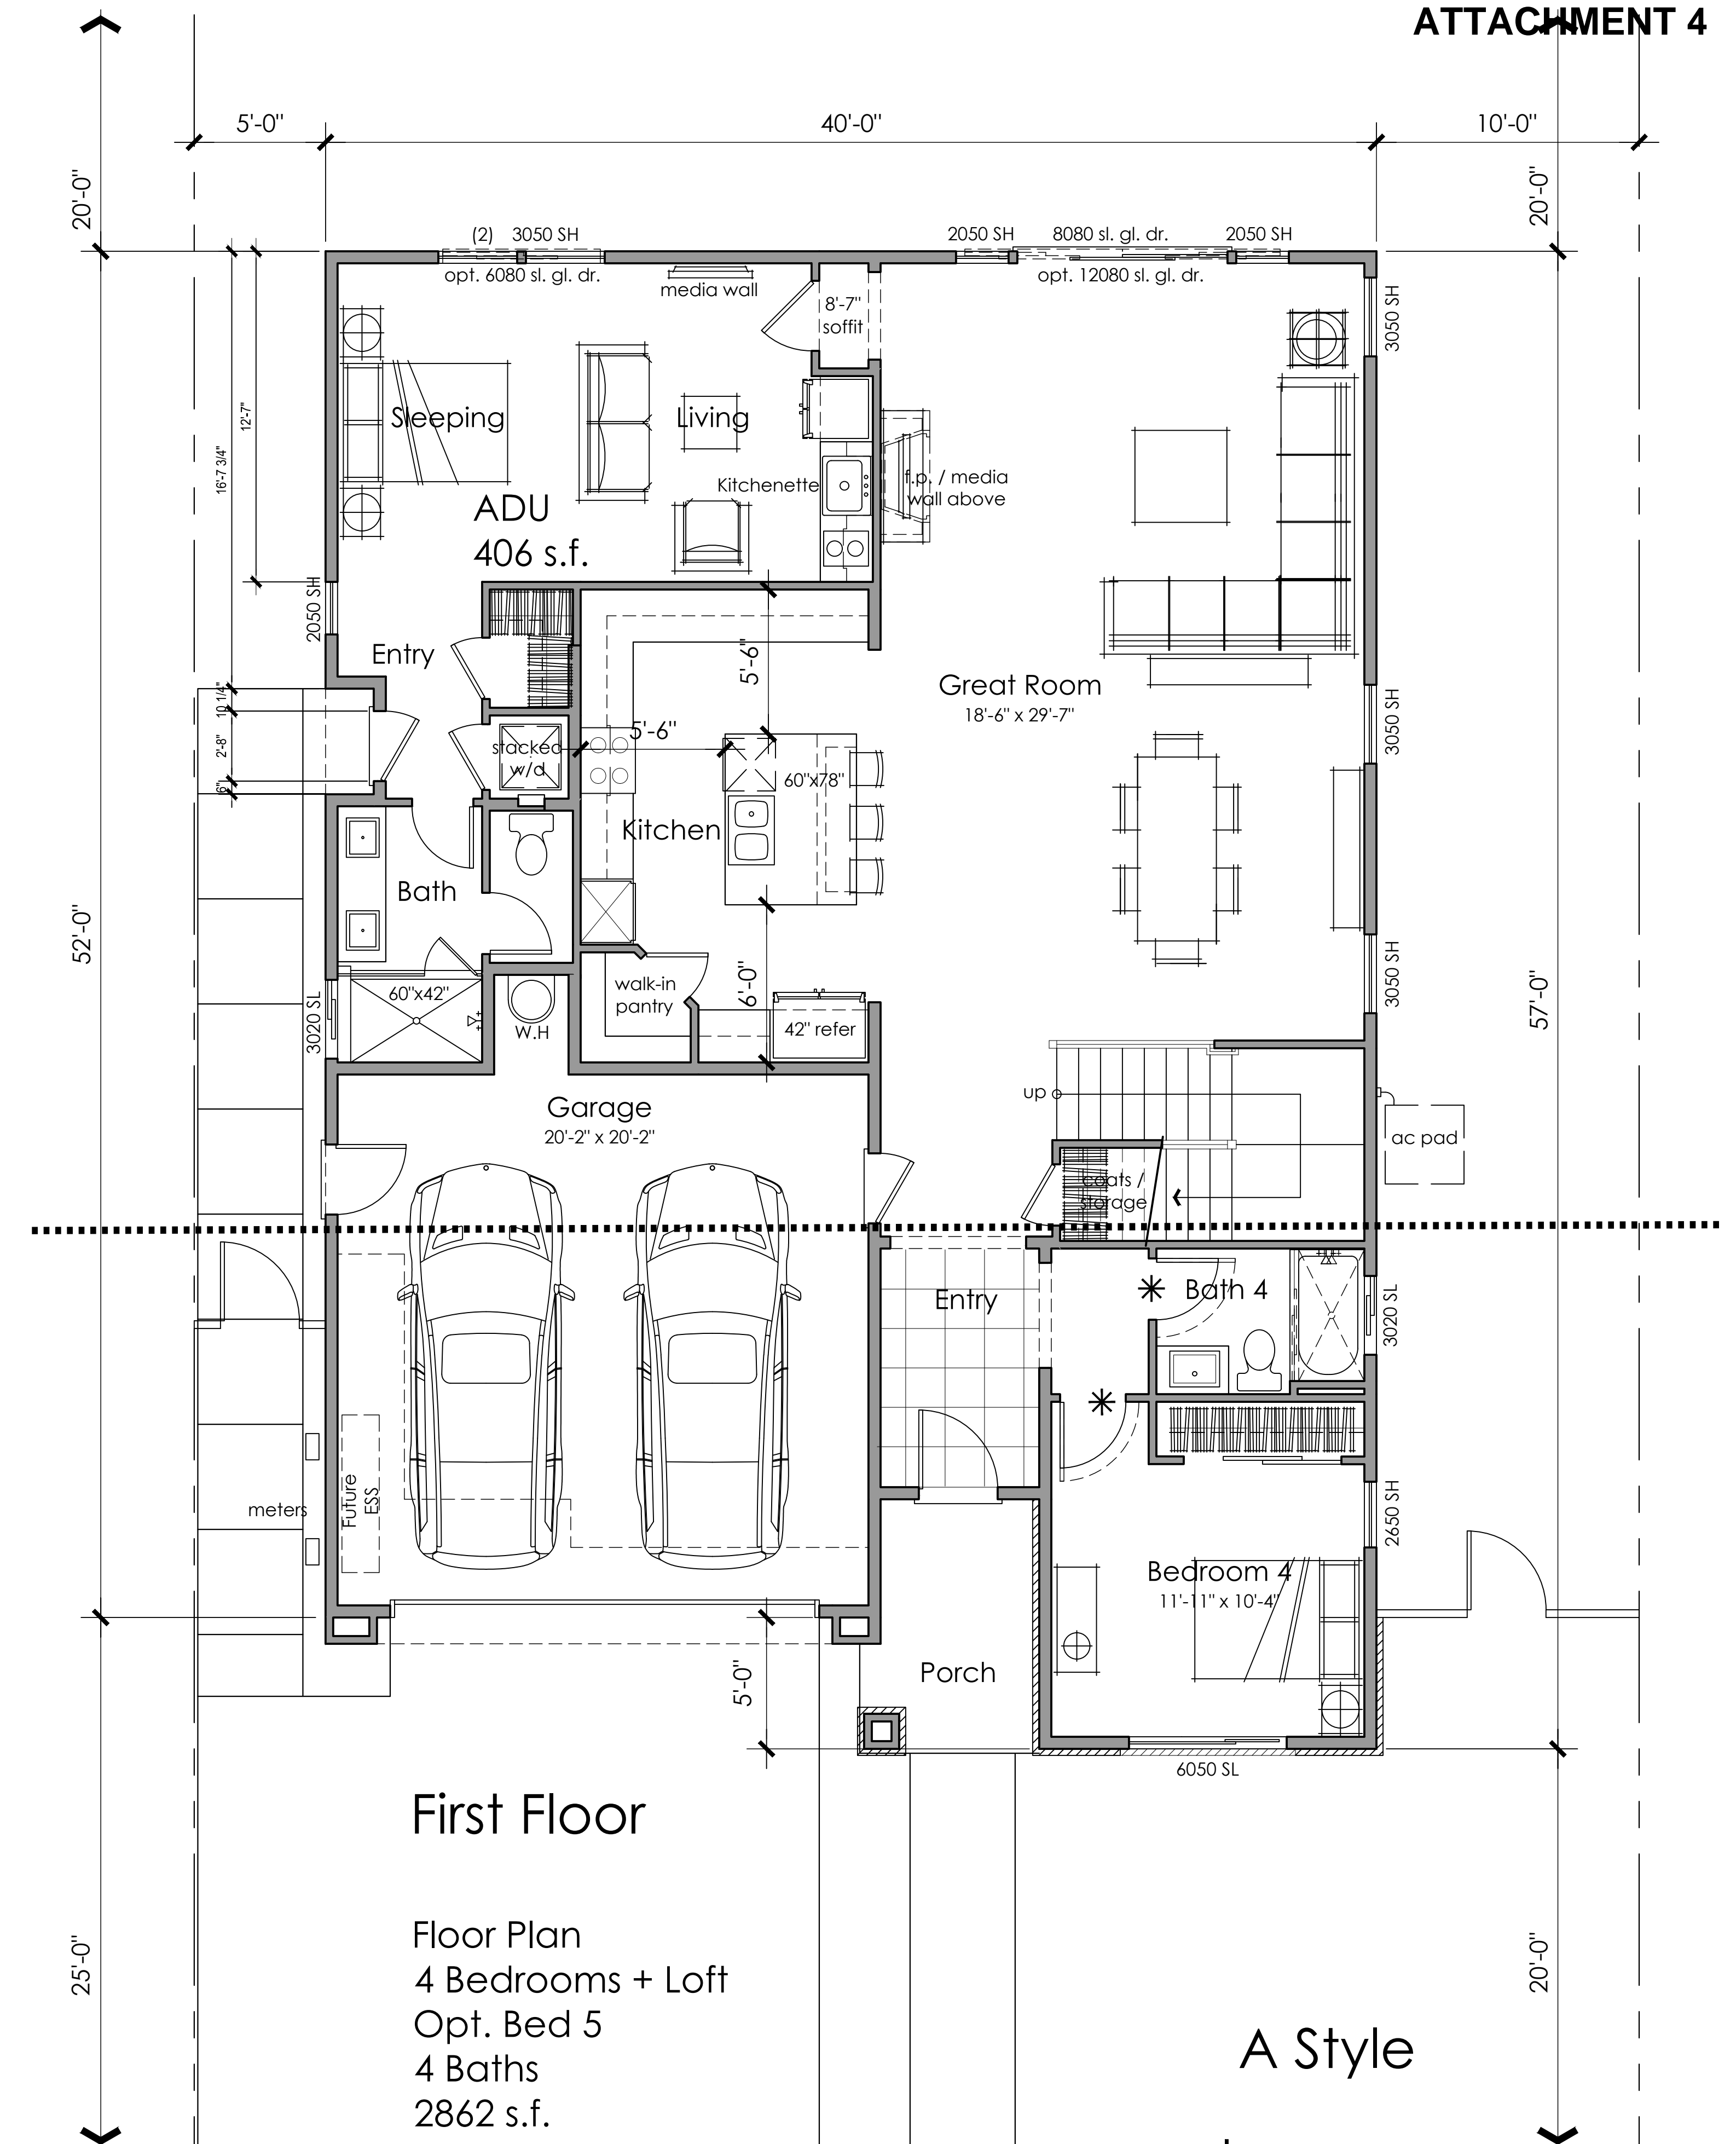

First Floor

Floor Plan
4 Bedrooms + Loft
Opt. Bed 5
4 Baths
2862 s.f.

A Style


* 3'-0" door for Aging in Place



Architecture + Planning
888.456.5849
ktgy.com




SCHEMATIC DESIGN
JULY 13, 2023

 


PLAN 4 ALT FLOOR PLANS
With optional ADU


A4.3

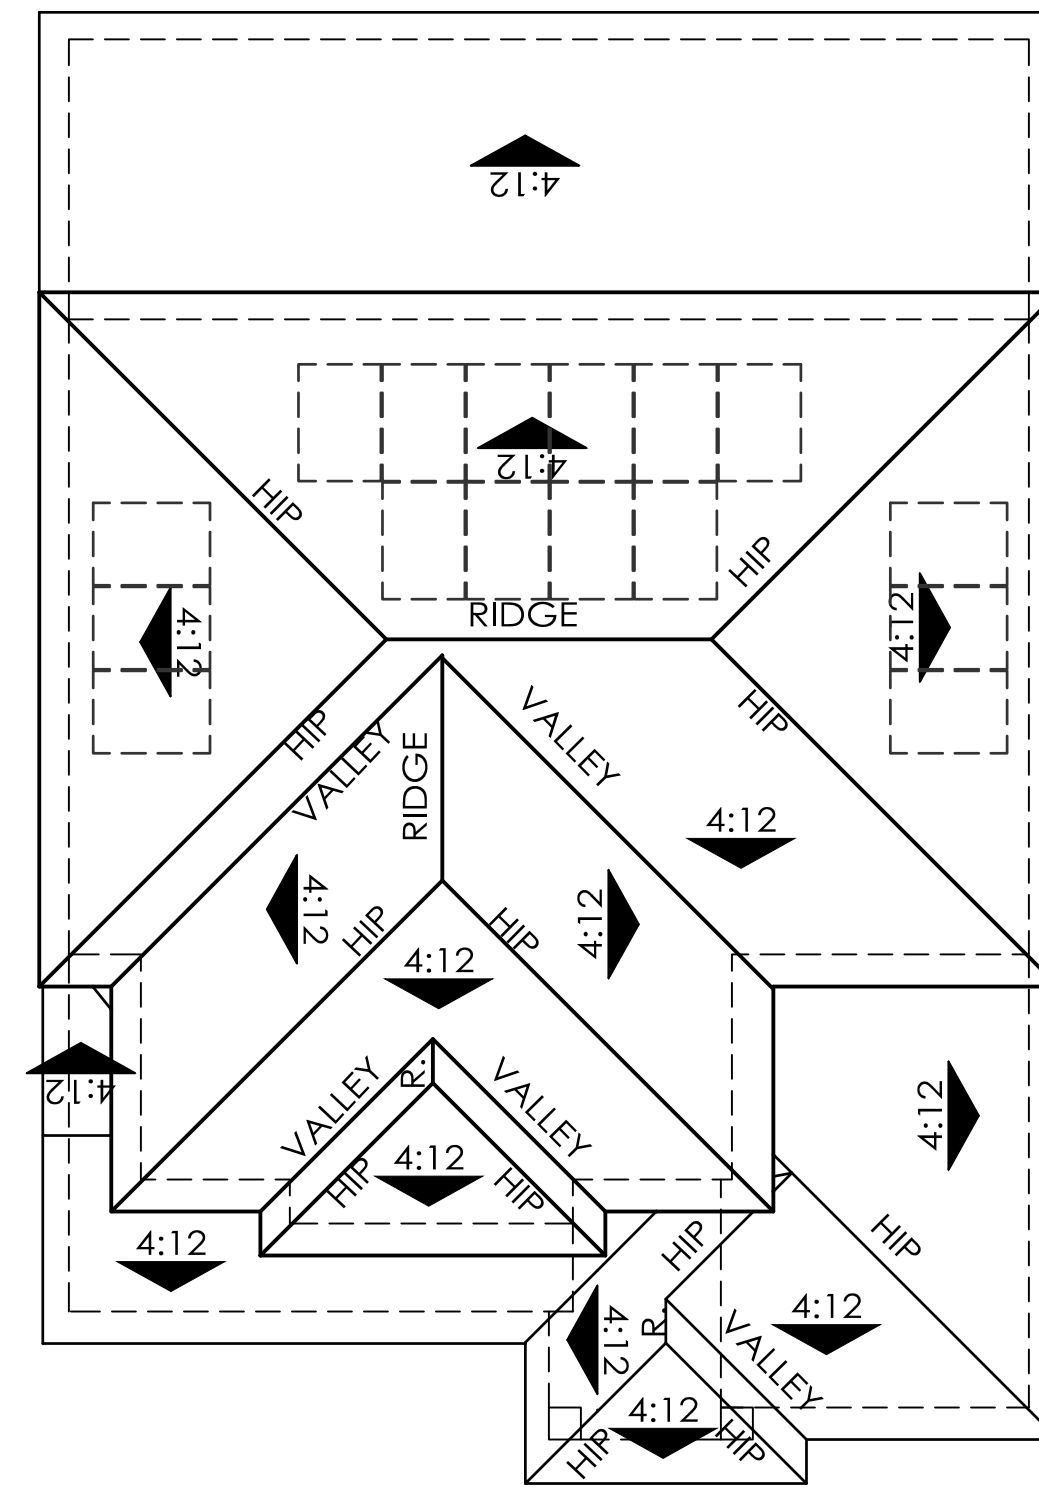

Plan 4C

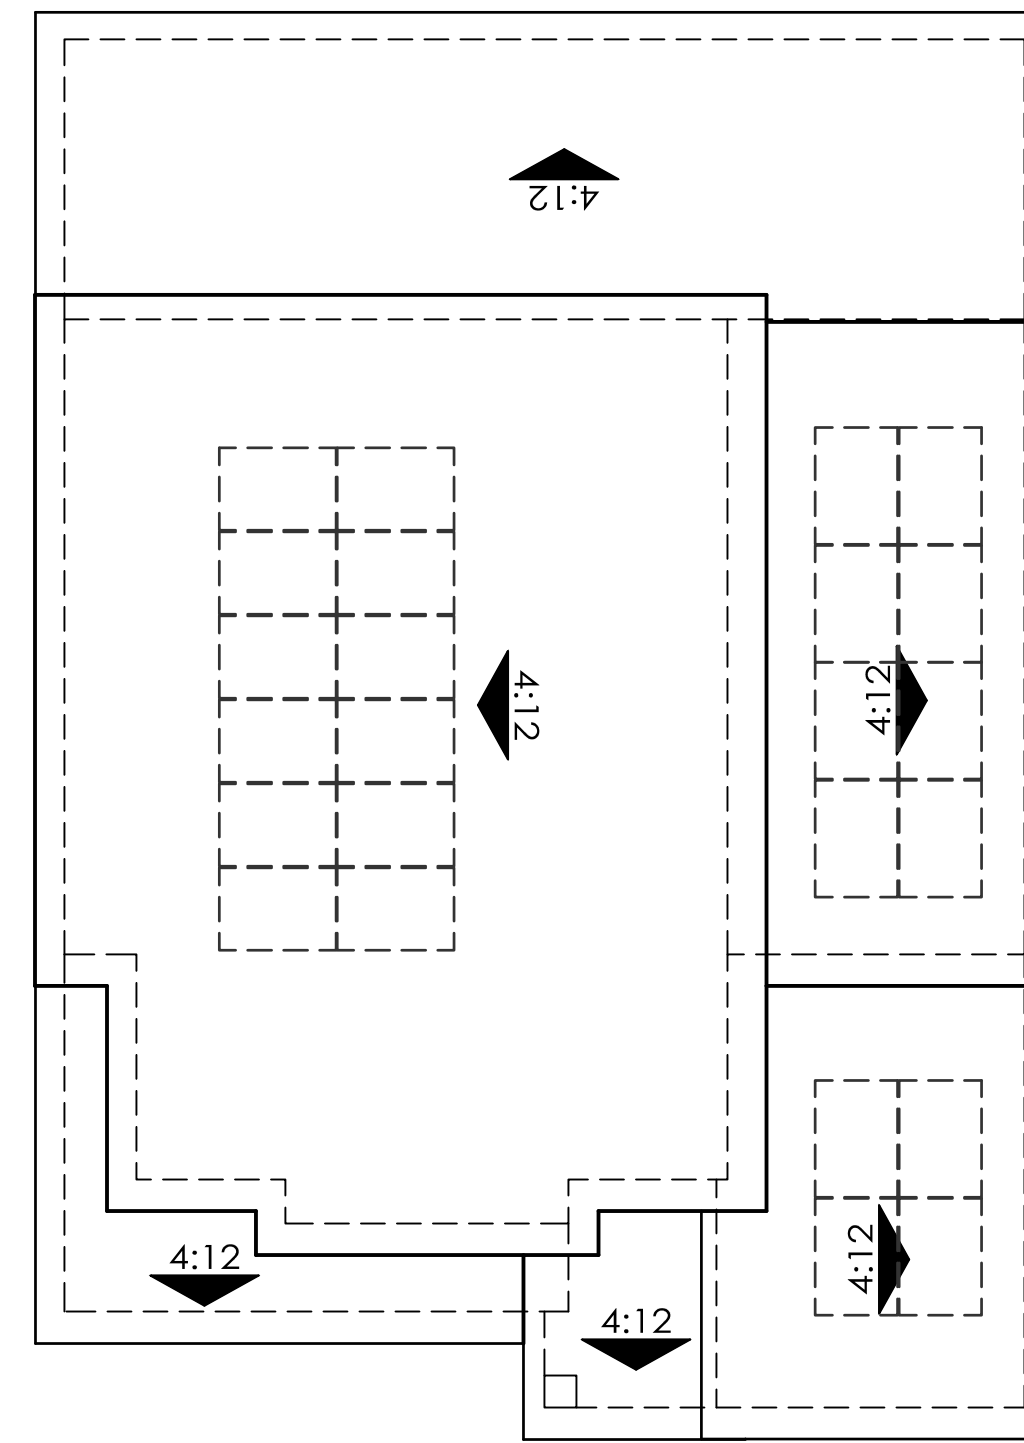

Plan 4B

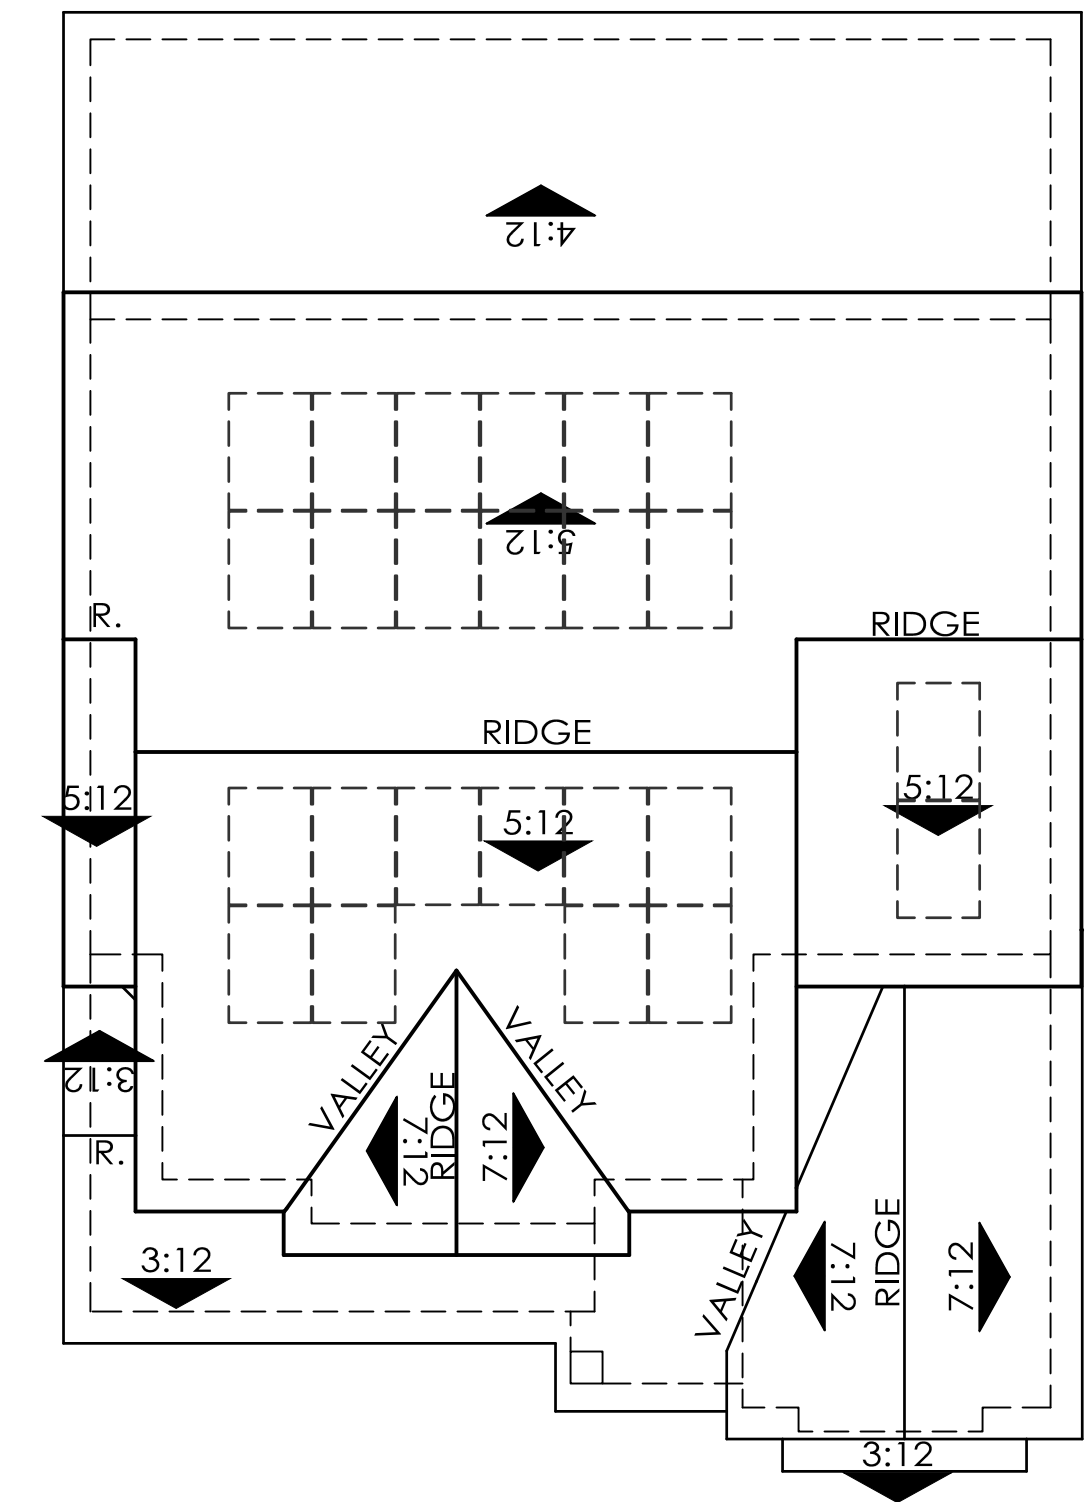


Plan 4A



Architecture + Planning
888.456.5849
ktgy.com



SCHEMATIC DESIGN
JULY 13, 2023

 

PLAN 4 ROOF PLANS

A4.4

MATERIAL LEGEND


- | | |
|---|------------------------------|
| 1. STUCCO | 9. HOME ADDRESS |
| 2. FIBER CEMENT LAP SIDING | 10. ENTRY DOOR |
| 3. FIBER CEMENT BOARD AND BATTEN SIDING | 11. COMPOSITION SHINGLE ROOF |
| 4. FIBER CEMENT WOOD LOOK SIDING | 12. STANDING SEAM METAL ROOF |
| 5. STONE VENEER | 13. FIBER CEMENT TRIM |
| 6. VINYL WINDOWS | 14. HIGH DENSITY TRIM |
| 7. METAL GARAGE DOOR | |
| 8. LIGHT FIXTURE | |




FRONT PERSPECTIVE




FRONT ELEVATION

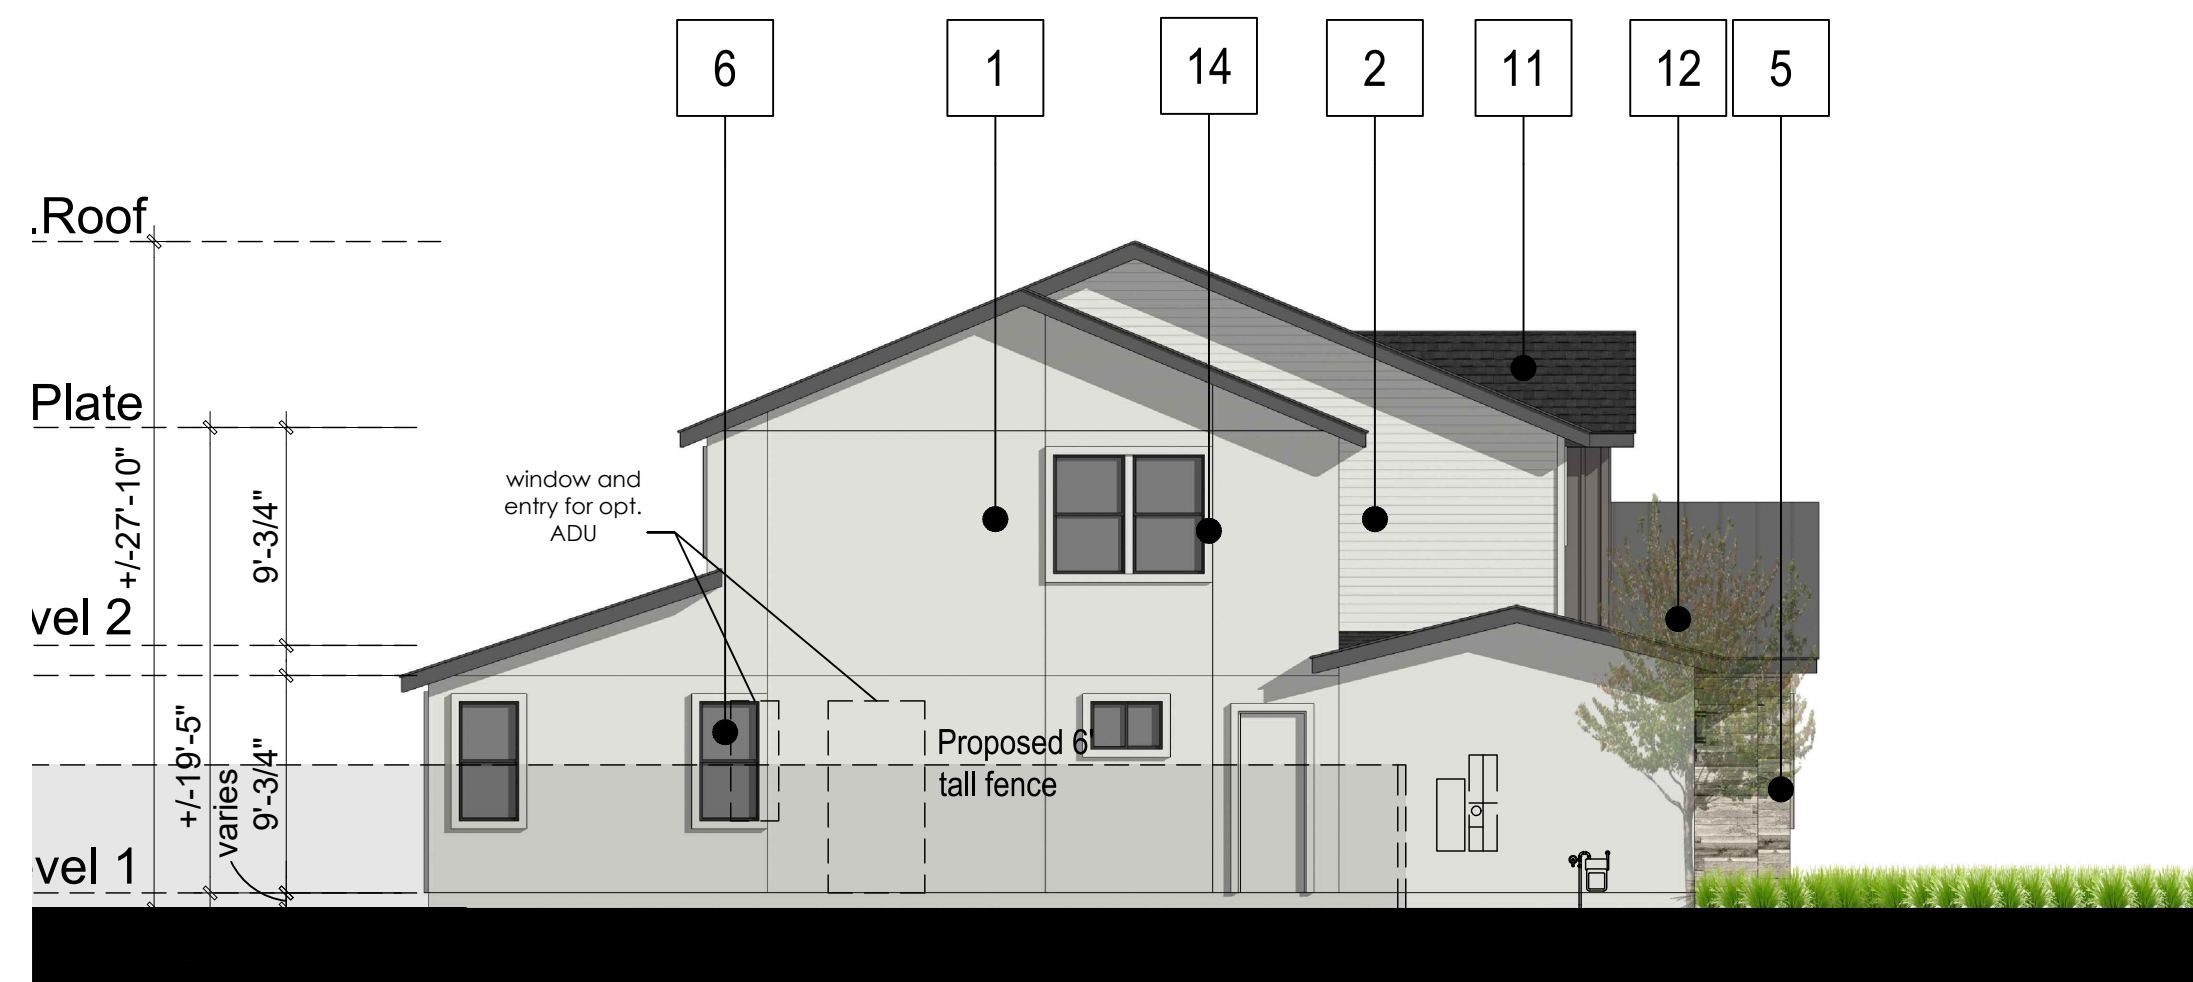

LEFT ELEVATION

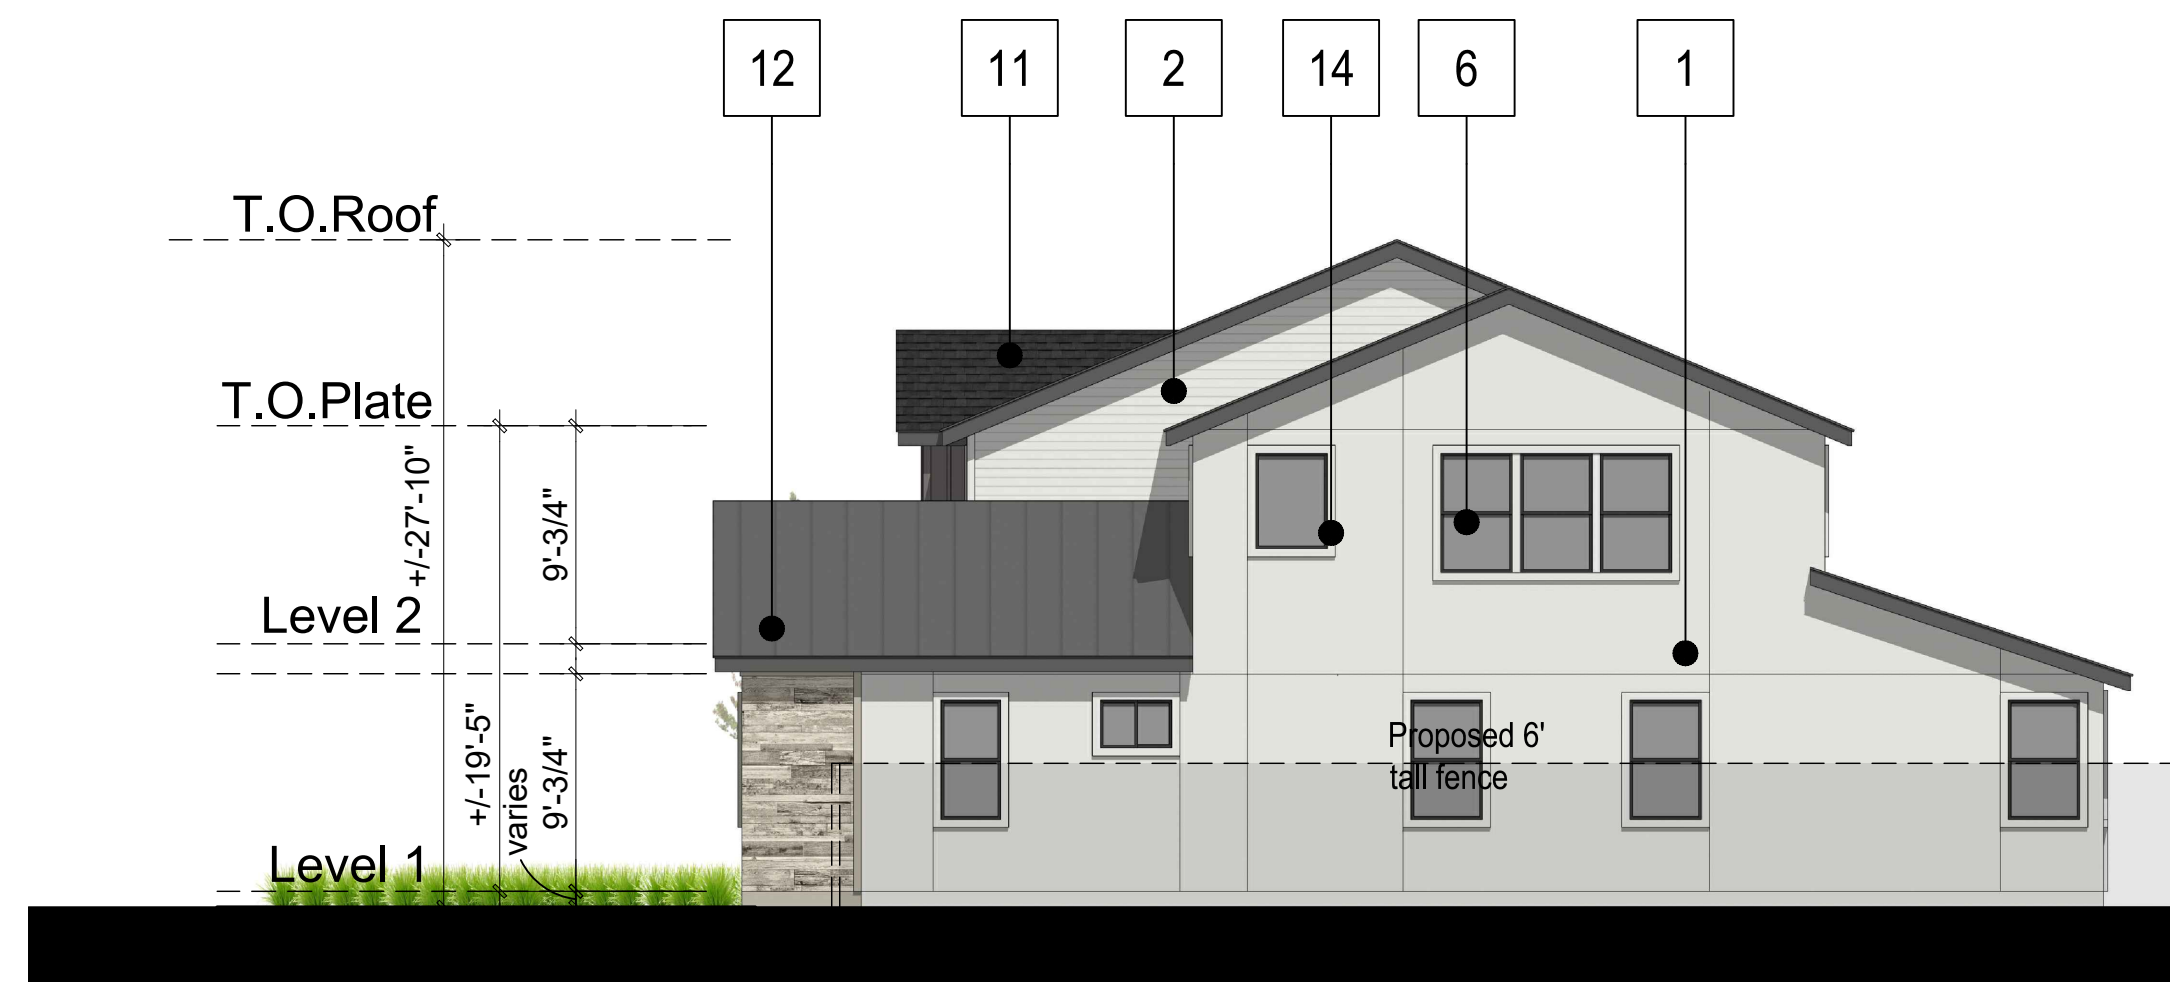

RIGHT ELEVATION

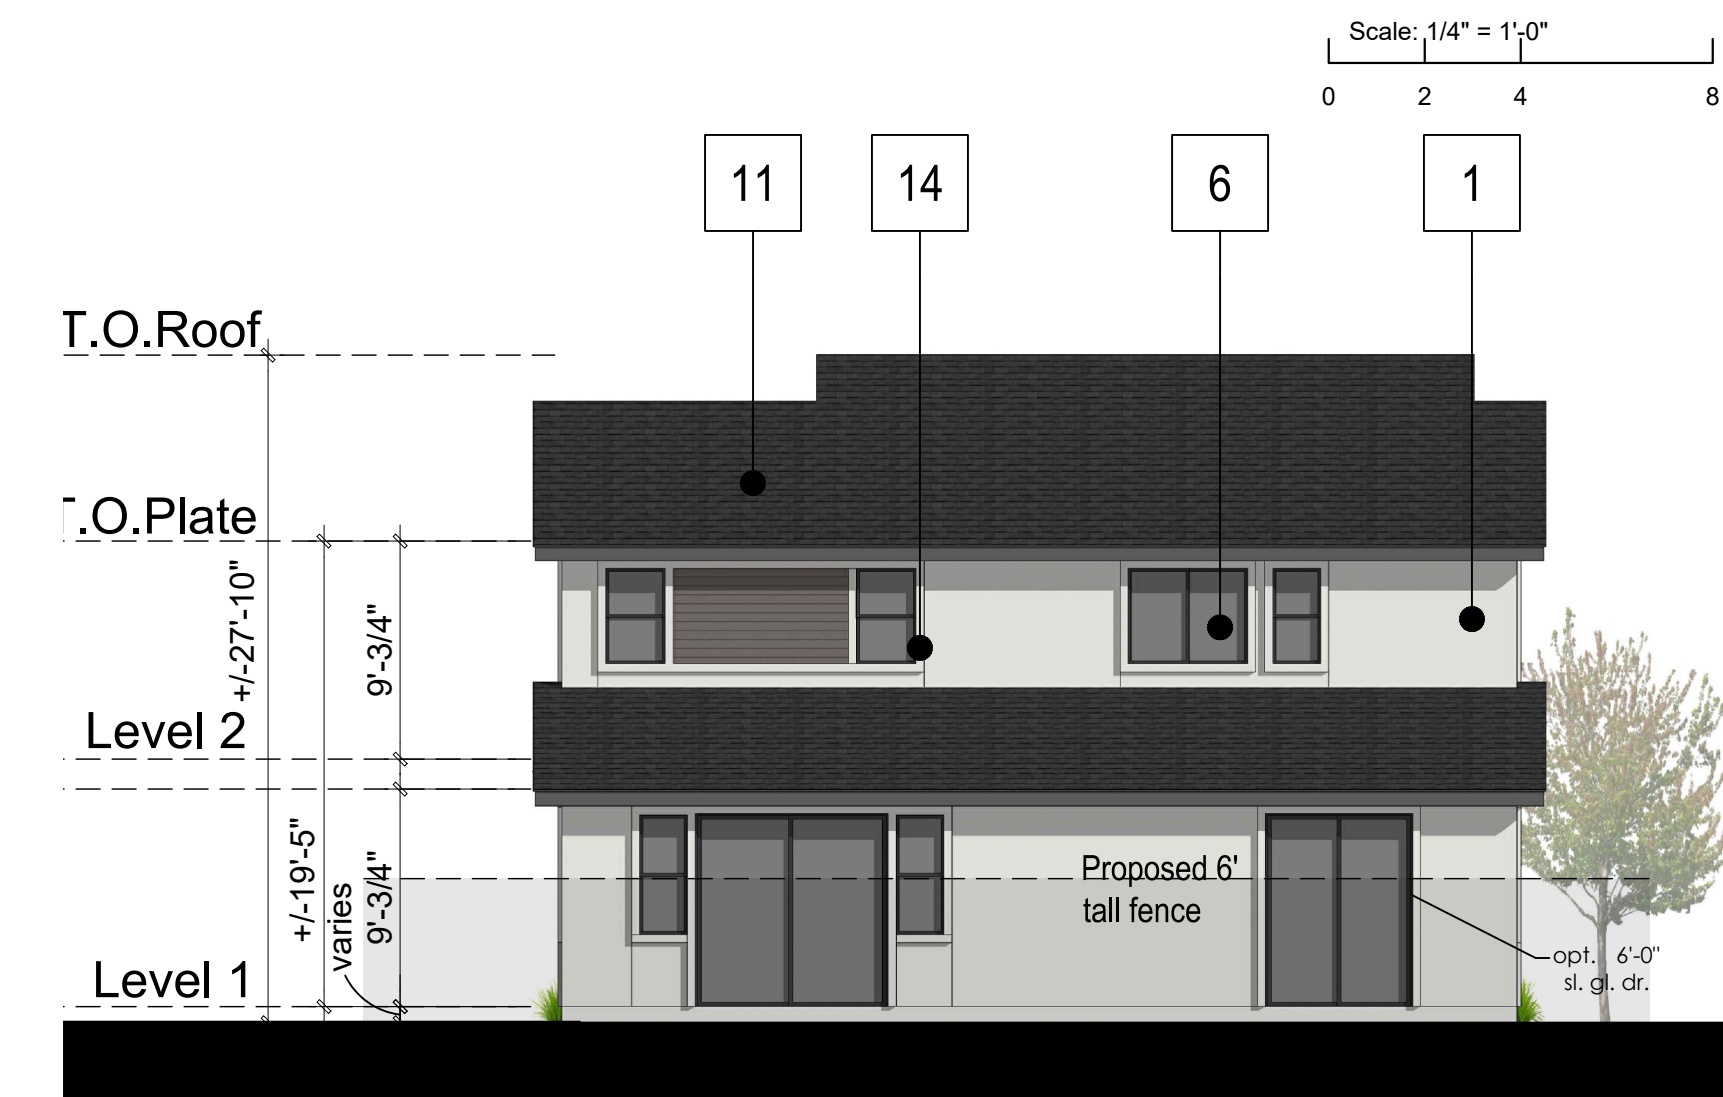

REAR ELEVATION



Architecture + Planning
888.456.5849
ktgy.com



SCHEMATIC DESIGN
JULY 13, 2023

PLAN 4 ELEVATIONS & VIEW
A STYLES- SCHEME 4

A4.5

MATERIAL LEGEND


- | | |
|---|------------------------------|
| 1. STUCCO | 9. HOME ADDRESS |
| 2. FIBER CEMENT LAP SIDING | 10. ENTRY DOOR |
| 3. FIBER CEMENT BOARD AND BATTEN SIDING | 11. COMPOSITION SHINGLE ROOF |
| 4. FIBER CEMENT WOOD LOOK SIDING | 12. STANDING SEAM METAL ROOF |
| 5. STONE VENEER | 13. FIBER CEMENT TRIM |
| 6. VINYL WINDOWS | 14. HIGH DENSITY TRIM |
| 7. METAL GARAGE DOOR | |
| 8. LIGHT FIXTURE | |




FRONT PERSPECTIVE




FRONT ELEVATION

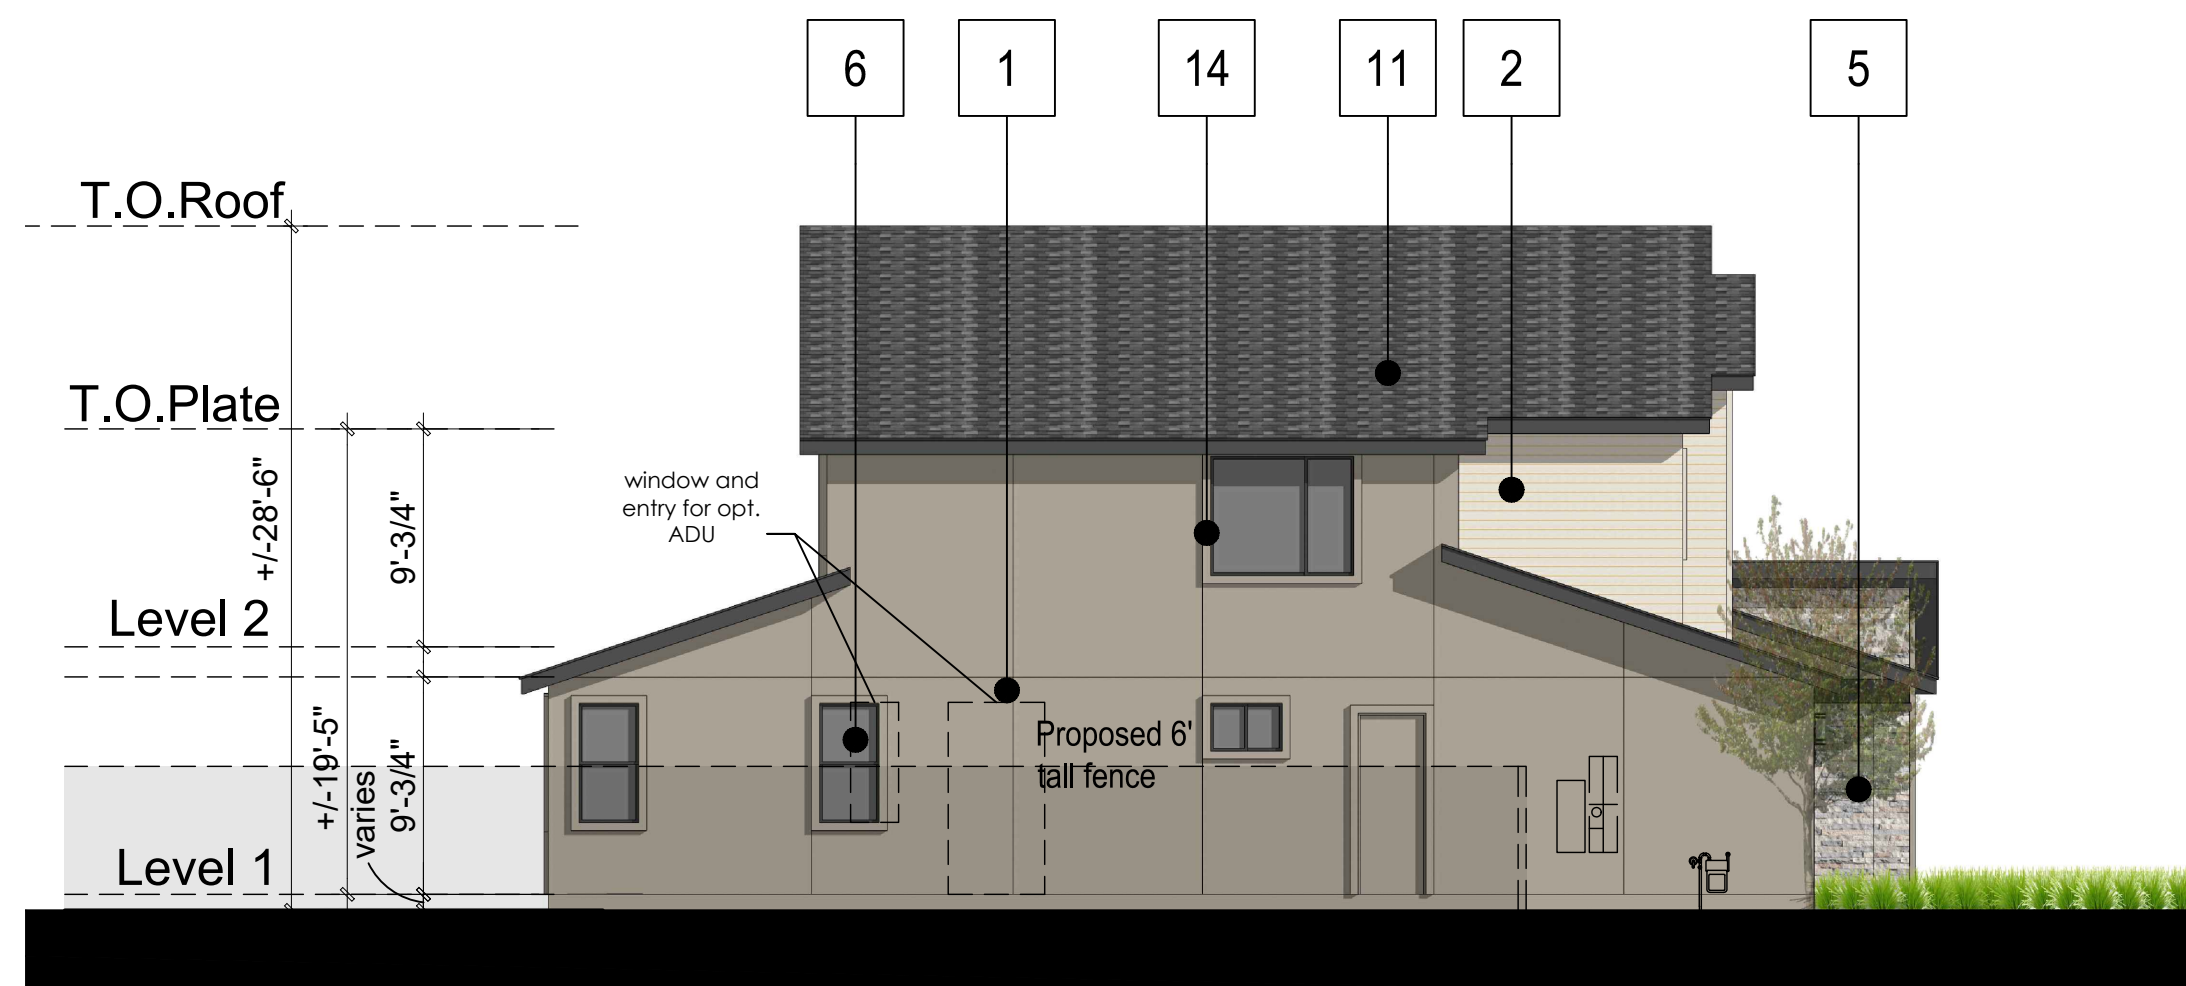

LEFT ELEVATION

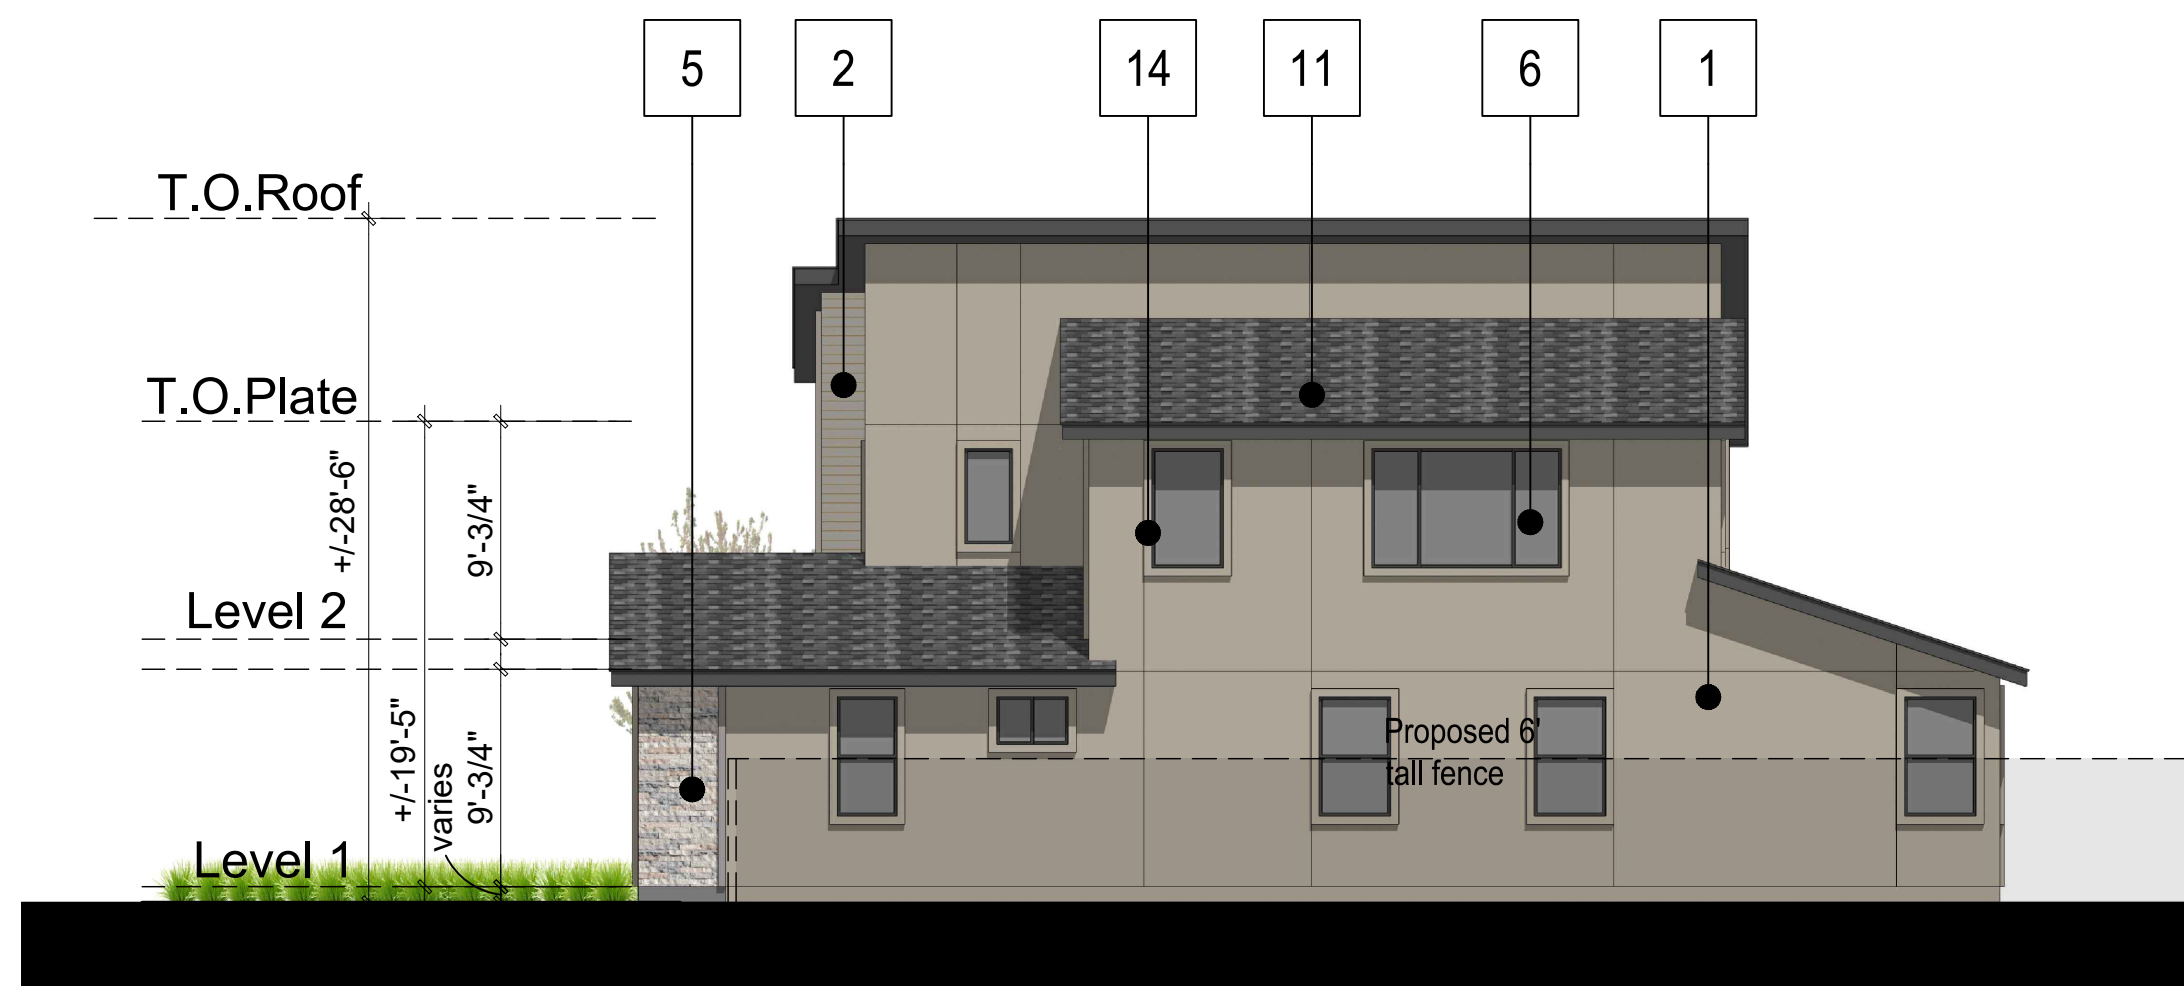

RIGHT ELEVATION

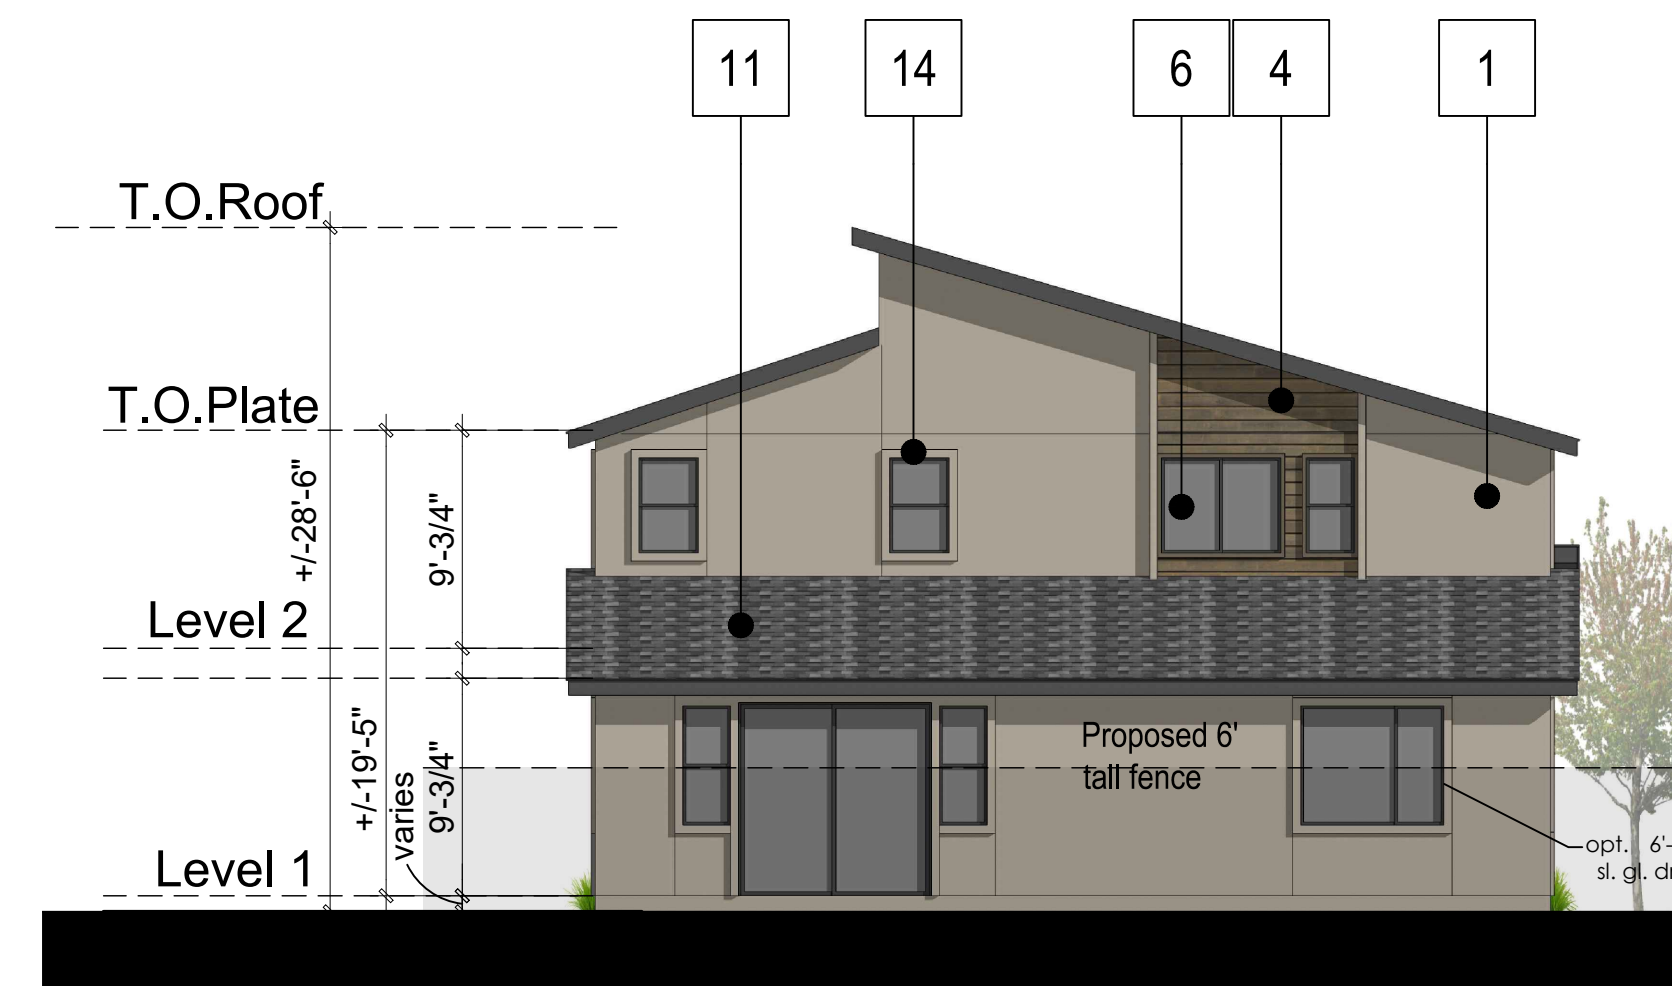

REAR ELEVATION



Architecture + Planning
888.456.5849
ktgy.com



SCHEMATIC DESIGN
JULY 13, 2023

PLAN 4 ELEVATIONS & VIEW
B STYLES- SCHEME 4

A4.6

MATERIAL LEGEND


- | | |
|---|------------------------------|
| 1. STUCCO | 9. HOME ADDRESS |
| 2. FIBER CEMENT LAP SIDING | 10. ENTRY DOOR |
| 3. FIBER CEMENT BOARD AND BATTEN SIDING | 11. COMPOSITION SHINGLE ROOF |
| 4. FIBER CEMENT WOOD LOOK SIDING | 12. STANDING SEAM METAL ROOF |
| 5. STONE VENEER | 13. FIBER CEMENT TRIM |
| 6. VINYL WINDOWS | 14. HIGH DENSITY TRIM |
| 7. METAL GARAGE DOOR | |
| 8. LIGHT FIXTURE | |




FRONT PERSPECTIVE




FRONT ELEVATION

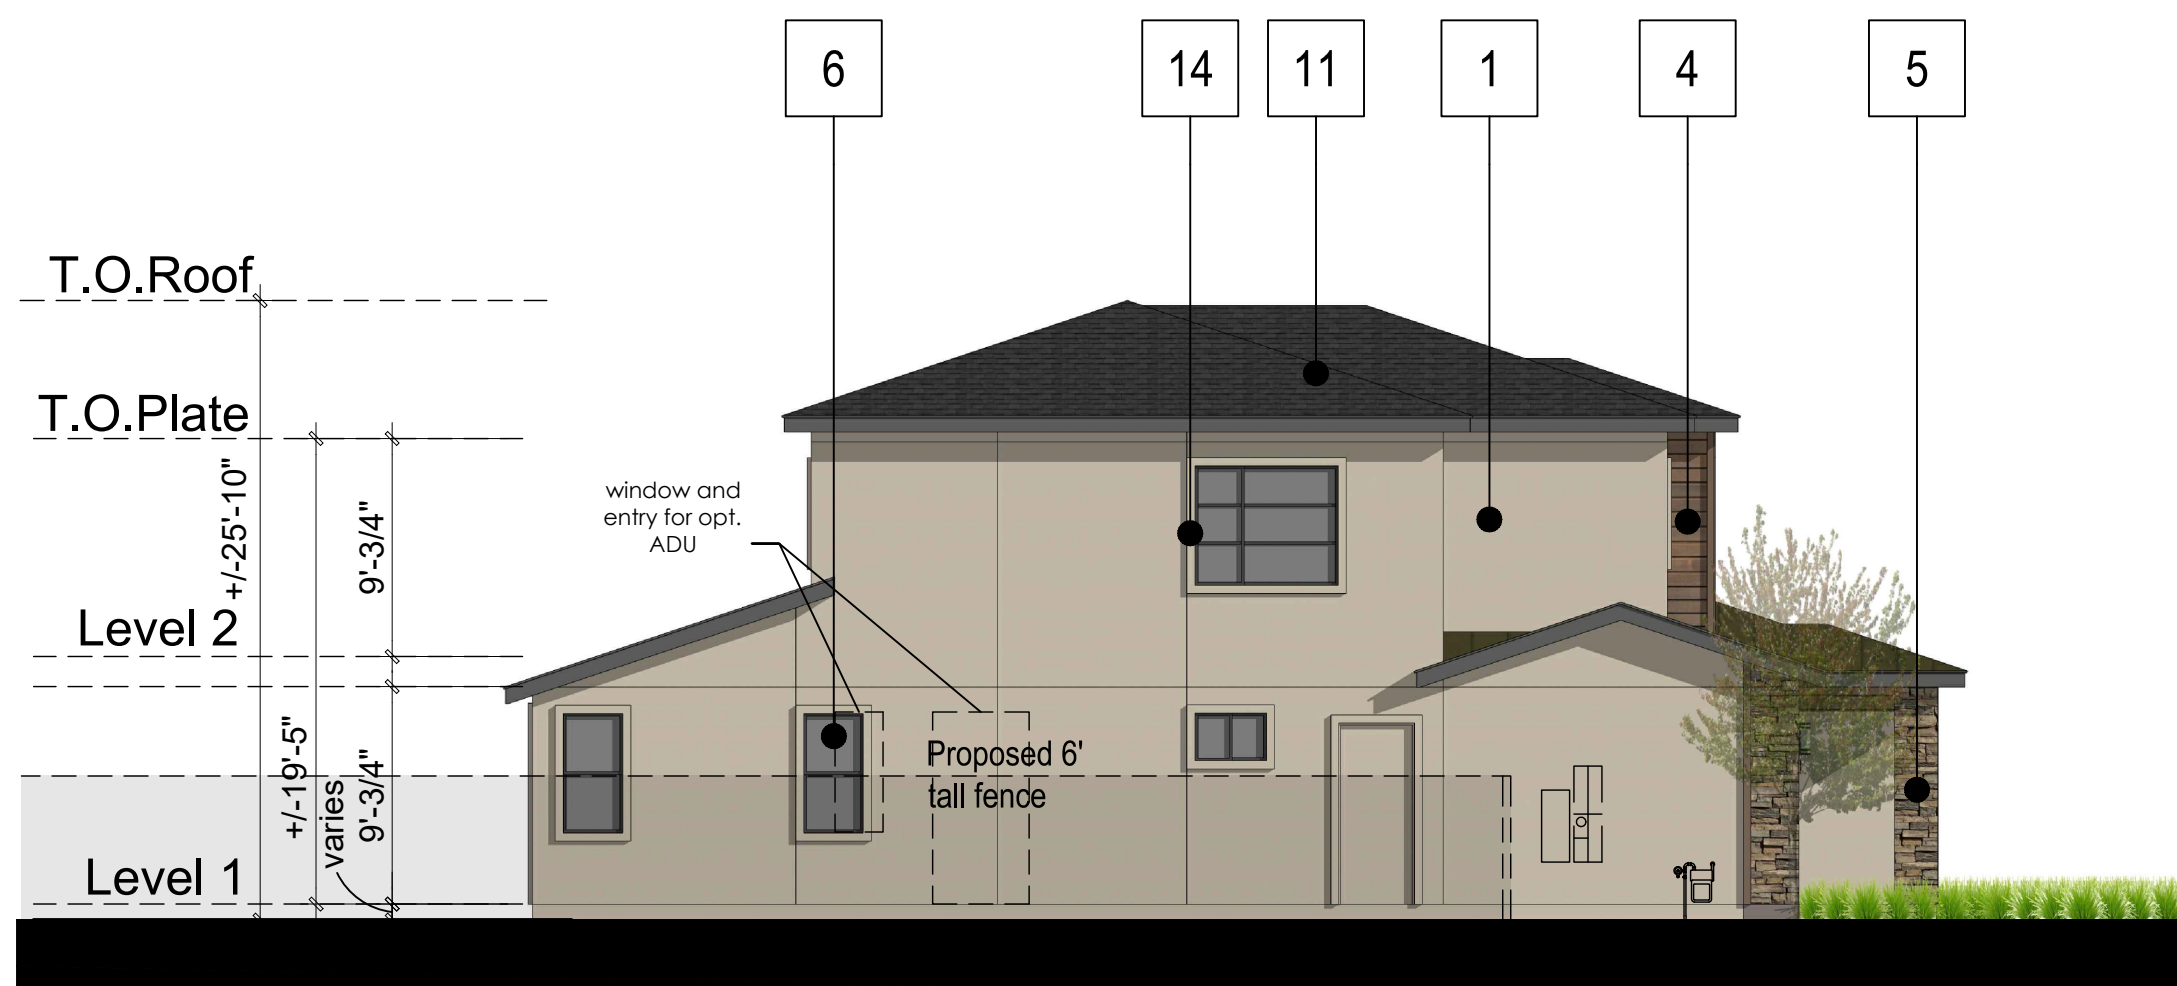

LEFT ELEVATION

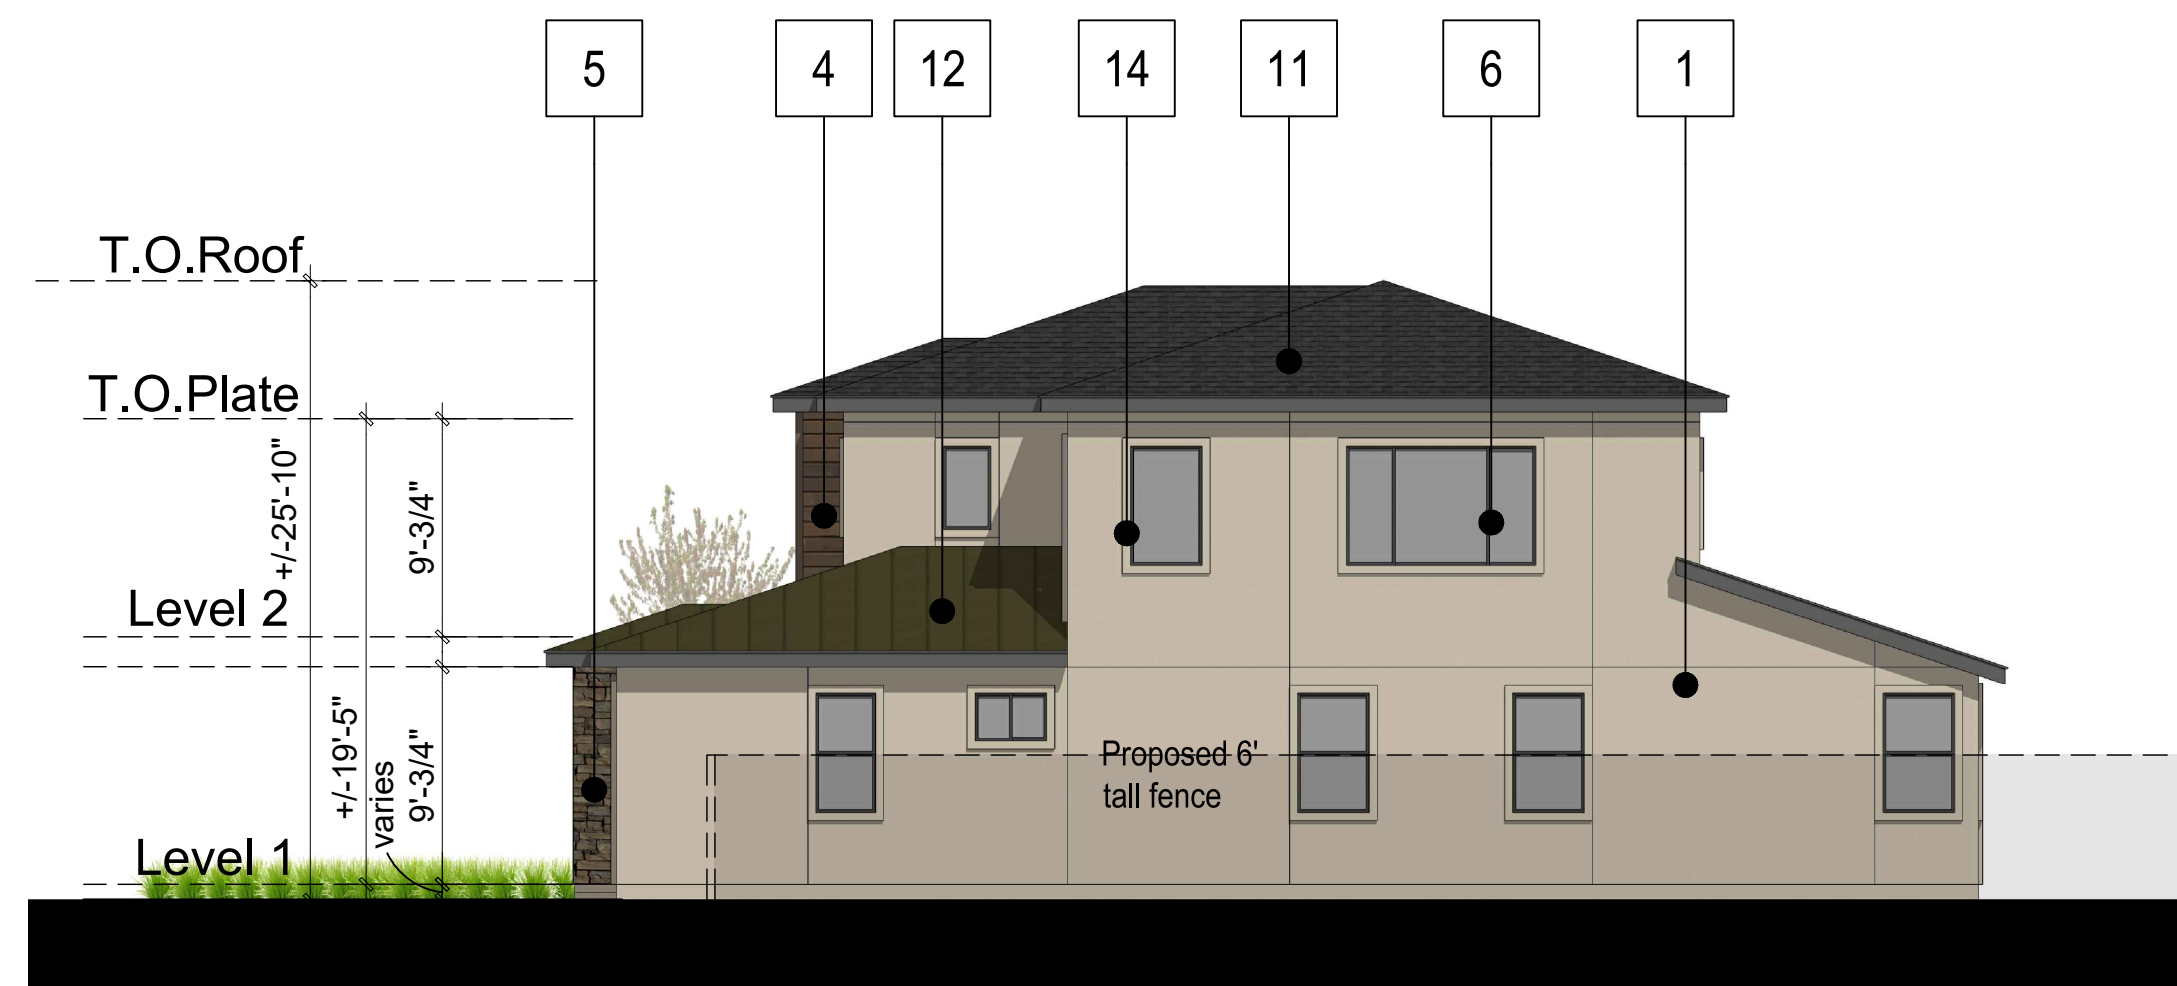

RIGHT ELEVATION

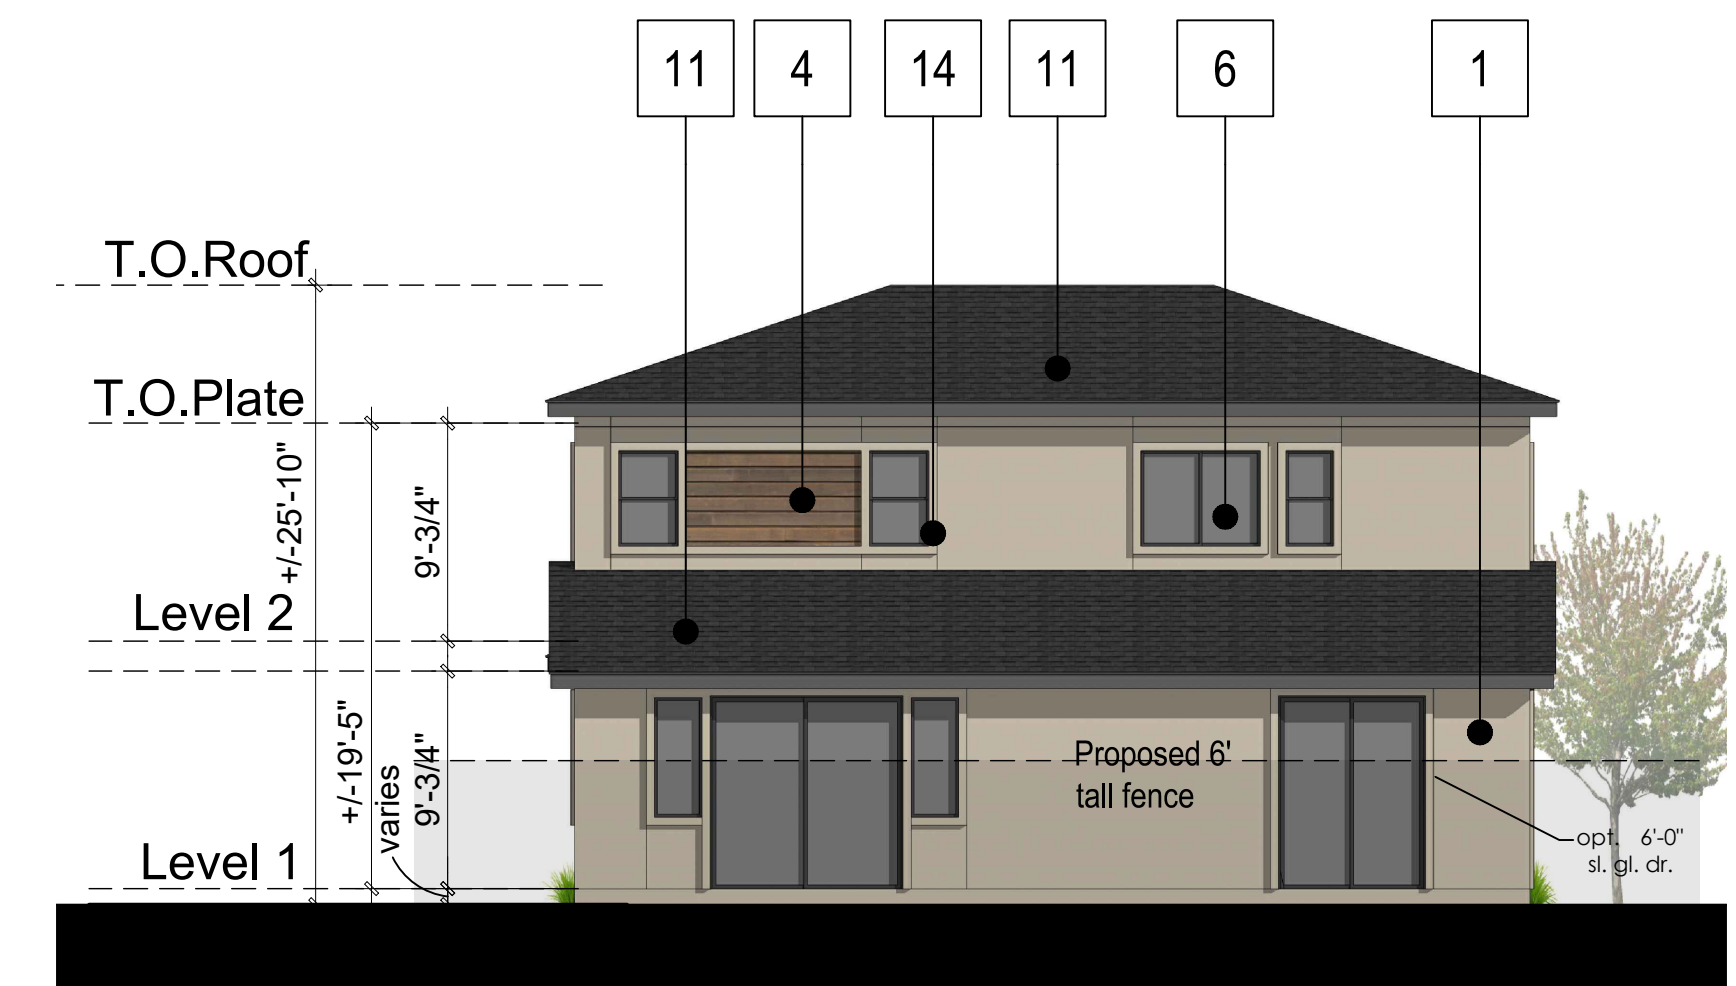

REAR ELEVATION



Architecture + Planning
888.456.5849
ktgy.com



SCHEMATIC DESIGN
JULY 13, 2023





 
 
 





















 
 
 
 


 

 



           




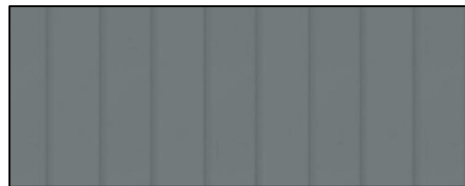
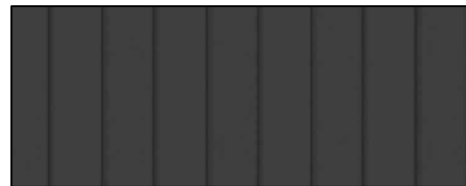





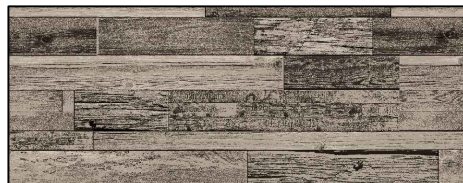





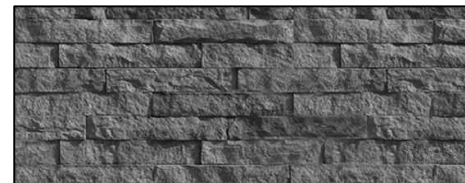











 





PLAN 4 ELEVATIONS & VIEW
C STYLES - SCHEME 4

A4.7

A STYLE

B STYLE

ATTACHMENT 4

	A STYLE				B STYLE			
	SCHEME 1	SCHEME 2	SCHEME 3	SCHEME 4	SCHEME 1	SCHEME 2	SCHEME 3	SCHEME 4
STUCCO BODY 1 / TRIM 1	 KM5741 CRICKETS CROSS	 KM5031 GOSSAMER WINGS	 KM4725 TREE MOSS	 KM5770 DIGITAL GARAGE	 KMW50 APOLLO LANDING	 KM4947 SUBTLE SHADOW	 KM4898 SLOW PERCH	 HLS4292 MERCER CHARCOAL
STUCCO / Board & Batten / TRIM 2	 KM4788 EVENING DOVE	 KM5805 BAY WHARF	 KM4790 VENETIAN WALL	 KM4917 NEWSPRINT	 HLS4264 MELMAC SILVER	 KM4938 GROUCHY BADGER	 KM5748 NATURE'S GALE	 KM4583 CANVAS CLOTH
STUCCO EAVES 1	 KM5748 NATURE'S GARDEN	 KM4903 ZINC DUST	 KM4904 BALSAMIC REDUCTION	 KM4903 ZINC DUST	 KM5818 KETTLEMAN	 KM4904 BALSAMIC REDUCTION	 KM4924 THUNDERSTRUCK	 KMA89 BLACK OAK
LAP SIDING 1 / TRIM 3	 KMW441 PEARLY WHITE	 KM4899 GRAY SPELL	 KM4711 BAUHAUS TAN	 KM4877 NIGHT WHITE	 KM4918 SPLITROCK	 KM4938 GROUCHY BADGER	 KM5706 BONNIE'S BENCH	 KM4583 CANVAS CLOTH
WOOD LOOK SIDING 1/ TRIM 4	N/A	N/A	N/A	N/A	 WOODTONE RUSTICSERIES ROSEWOOD	 WOODTONE RUSTICSERIES WINCHESTER BROWN	 WOODTONE RUSTICSERIES RIVER ROCK	 WOODTONE RUSTICSERIES TAMARACK GREEN
SHINGLE ROOF	 CERTAINTEED LANDMARK - WEATHERED WOOD	 CERTAINTEED LANDMARK - THUNDERSTORM GRAY	 CERTAINTEED LANDMARK - MOIRE BLACK	 CERTAINTEED LANDMARK - MOIRE BLACK	 CERTAINTEED LANDMARK GEORGETOWN GRAY	 CERTAINTEED LANDMARK MOIRE BLACK	 CERTAINTEED LANDMARK WEATHERED WOOD	 CERTAINTEED LANDMARK THUNDERSTORM GRAY
STANDING SEAM METAL ROOF	 AEP SPAN WEATHERED COPPER	 AEP SPAN OLD TOWN GRAY	 AEP SPAN SLATE GRAY	 AEP SPAN ZINC GRAY	 AEP SPAN ZINC GRAY	 AEP SPAN SLATE GRAY	 AEP SPAN WEATHERED COPPER	 AEP SPAN OLD TOWN GRAY
STONE VENEER	 ELDORADO STONE VINTAGE RANCH - PARCHWOOD	 ELDORADO STONE VINTAGE RANCH - DAWNWOOD	 ELDORADO STONE VINTAGE RANCH - FOXWOOD	 ELDORADO STONE VINTAGE RANCH - STRATUSWOOD	 ELDORADO STONE LEDGECUT33 - OCEAN FLOOR	 ELDORADO STONE LEDGECUT33 - BIRCH	 ELDORADO STONE LEDGECUT33 - SAGE	 ELDORADO STONE LEDGECUT33 - WHITECAP
ENTRY DOOR 1	 KM4609 TREASURE CHEST	 KM4869 ROCKY CREEK	 KM4869 ROCKY CREEK	 KM4924 THUNDERSTRUCK	 KMA70 ZIN CLUSTER	 KM4519 TURKISH COFFEE	 KM4939 ARROWHEAD	 KM4589 MAMA RACOON
GARAGE DOOR	 KM4876 WROUGHT IRON GATE	 KM5812 WINTER SOLSTICE	 KM4945 SECRET PASSAGEWAY	 KM4924 THUNDERSTRUCK	 KM4918 SPLIT ROCK	 KM4519 TURKISH COFFEE	 KM4939 ARROWHEAD	 KMA81 EVENING CITYSCAPE
VINYL WINDOW	BRONZE	BRONZE	BRONZE	BRONZE	BRONZE	BRONZE	BRONZE	BRONZE



Architecture + Planning
888.456.5849
ktgy.com










 
 
 






  


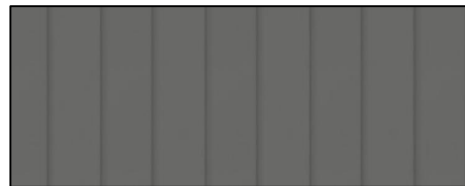
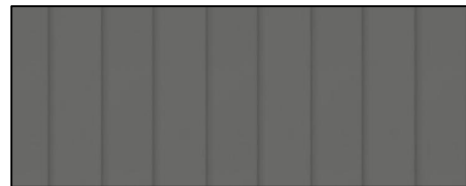


  







 

 






SCHEMATIC DESIGN
JULY 13, 2023

 MATERIAL COLOR SCHEME

A5.0

C STYLE

	SCHEME 1	SCHEME 2	SCHEME 3	SCHEME 4
STUCCO BODY 1 / TRIM 1	 KMW48 WHIPPED CREAM	 KM4947 SUBTLE SHADOW	 KM5824 WINTER'S PARK	 KM4704 DUSTY TRAIL RIDER
STUCCO TRIM 2	 KM5761 COLUSA WETLANDS	 KM4936 SMOKY DAY	 KM4940 GREYBEARD	 KM4559 MINK
STUCCO EAVES 1	 KM4911 DESERT SHADOW	 KM4924 THUNDERSTRUCK	 KM4589 MAMA RACCOON	 KM4903 ZINC DUST
LAP SIDING 1 / TRIM 3	N/A	N/A	N/A	N/A
WOOD LOOK SIDING 1/ TRIM 4	 WOODTONE RUSTICSERIES TAMARACK GREEN	 WOODTONE RUSTICSERIES ROSEWOOD	 WOODTONE RUSTICSERIES WINCHESTER BROWN	 WOODTONE RUSTICSERIES RIVER ROCK
SHINGLE ROOF	 CERTAINTEED LANDMARK - MOIRE BLACK	 CERTAINTEED LANDMARK - WEATHERED WOOD	 CERTAINTEED LANDMARK - WEATHERED WOOD	 CERTAINTEED LANDMARK - MOIRE BLACK
STANDING SEAM METAL ROOF	 AEP SPAN SLATE GRAY	 AEP SPAN ZINC GRAY	 AEP SPAN ZINC GRAY	 AEP SPAN WEATHERED COPPER
STONE VENEER	 ELDORADO STONE CLIFFSTONE - BOARDWALK	 ELDORADO STONE CLIFFSTONE - WHITEBARK	 ELDORADO STONE CLIFFSTONE - MONTECITO	 ELDORADO STONE CLIFFSTONE - LANTANA
ENTRY DOOR 1	 KM4960 EVENING GLORY	 KM4937 PAW PRINTS	 KM4876 WROUGHT IRON GATE	 KM4911 DESERT SHADOW
GARAGE DOOR	 KM5761 COLUSA WETLANDS	 KM4937 PAW PRINT	 KM4876 WROUGHT IRON GATE	 KM4945 SECRET PASSAGEWAY
VINYL WINDOW	 BRONZE	 BRONZE	 BRONZE	 BRONZE



Architecture + Planning
888.456.5849
ktgy.com



SCHEMATIC DESIGN
JULY 13, 2023

MATERIAL COLOR SCHEME

A5.1