

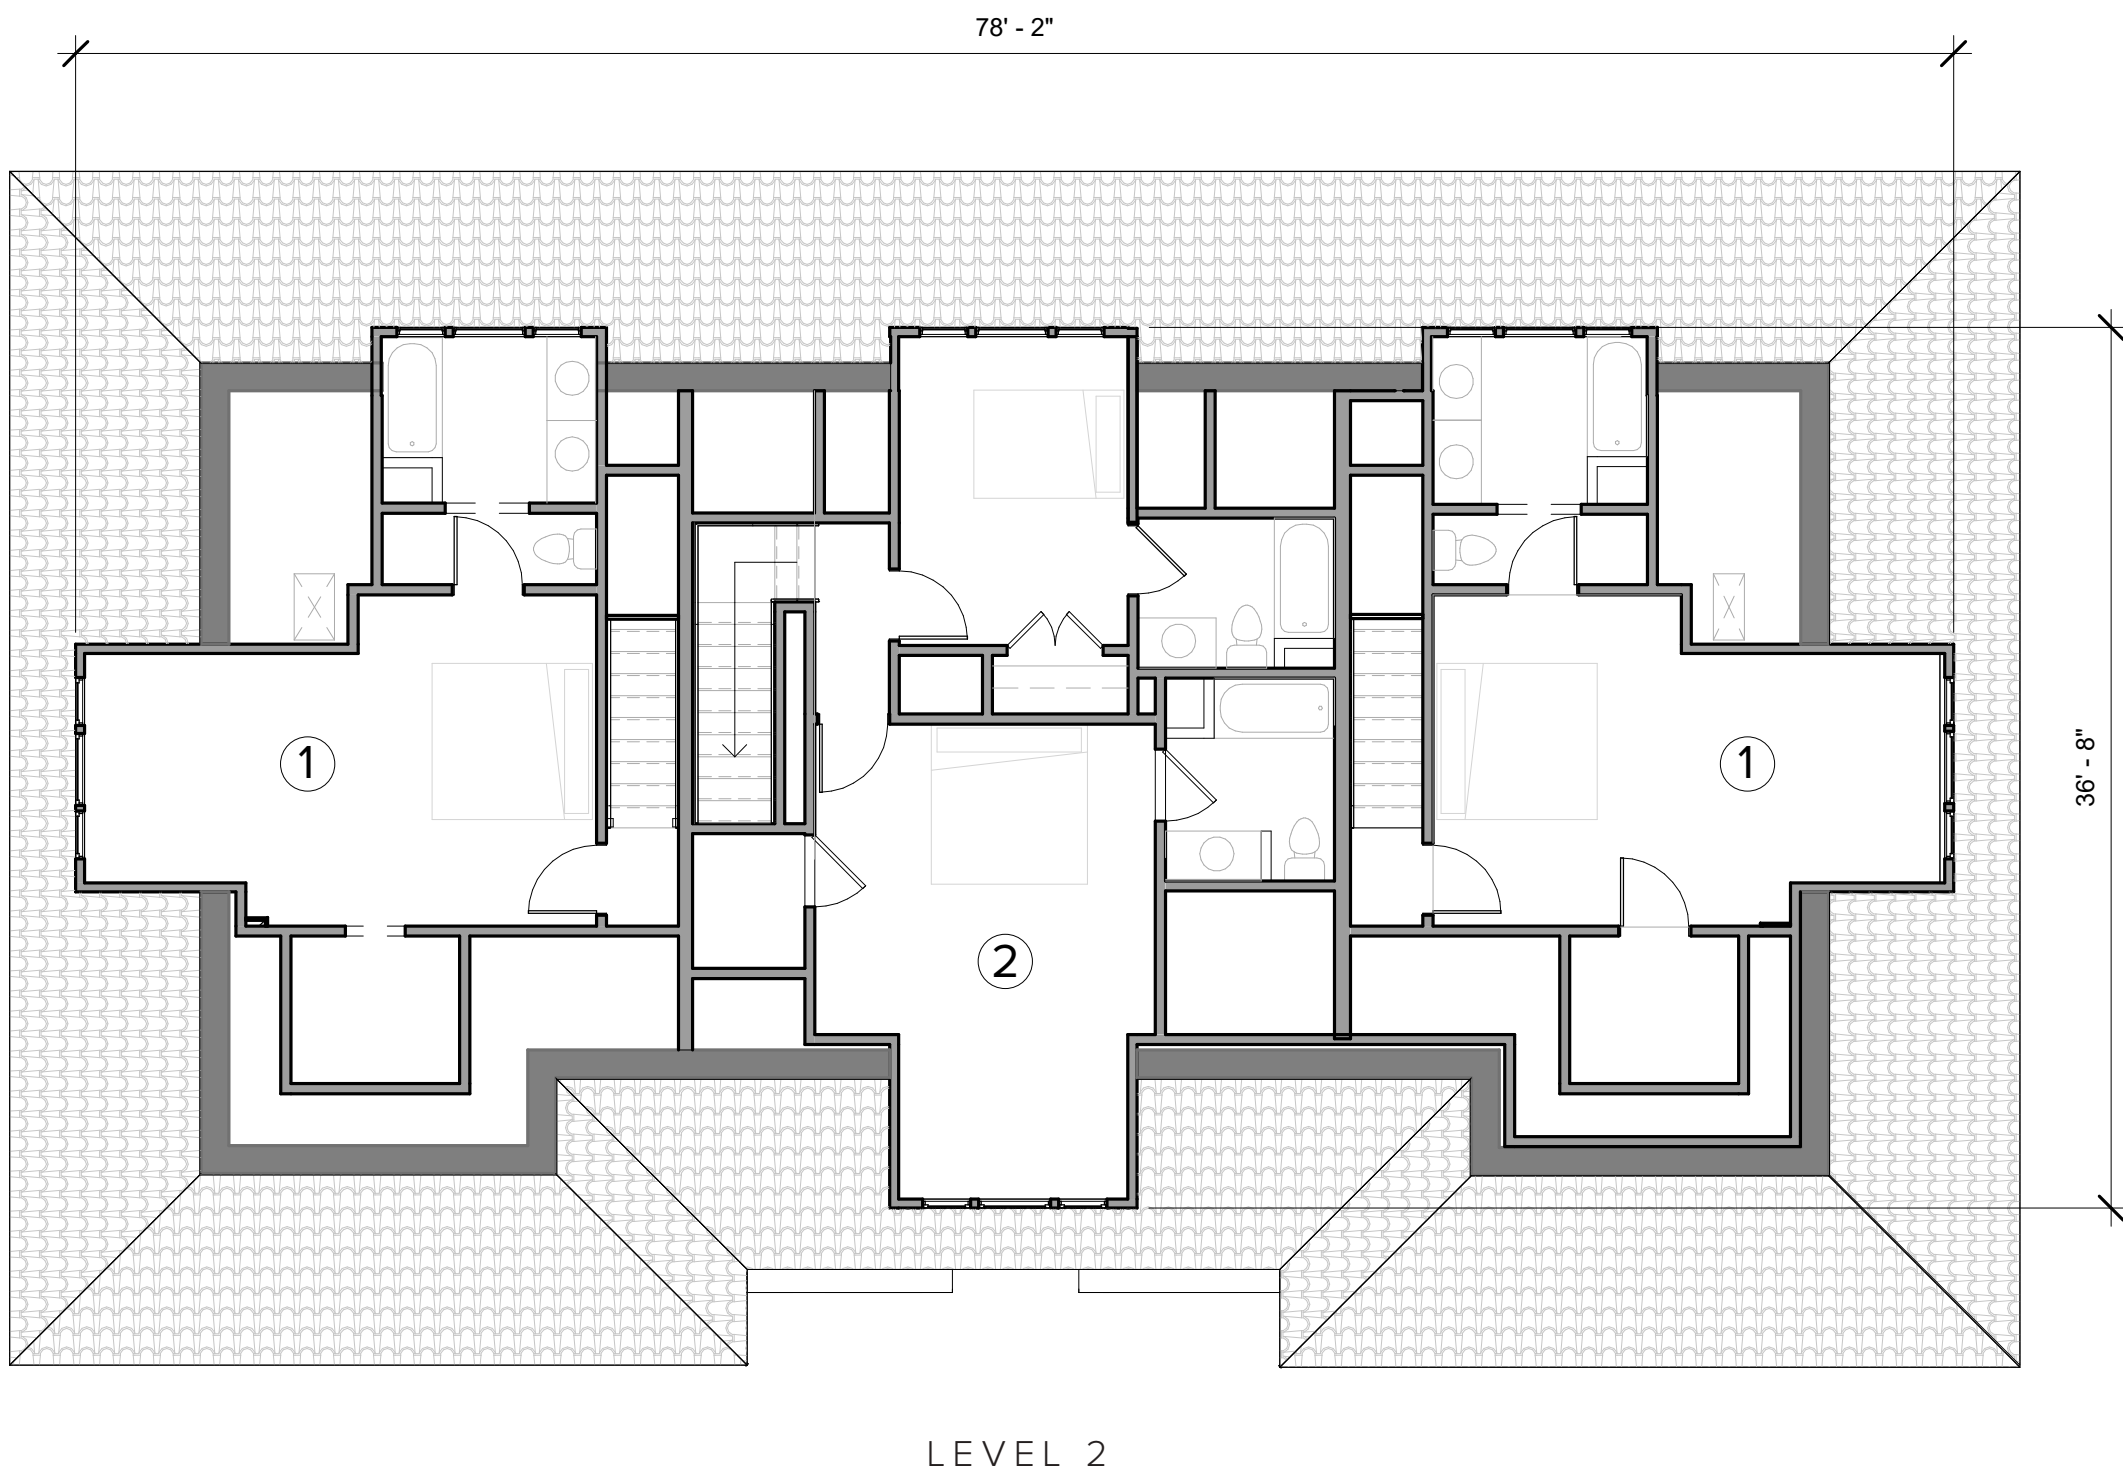


ROOM KEY

- 1 SINGLE BEDROOM UNIT
- 2 TWO BEDROOM UNIT

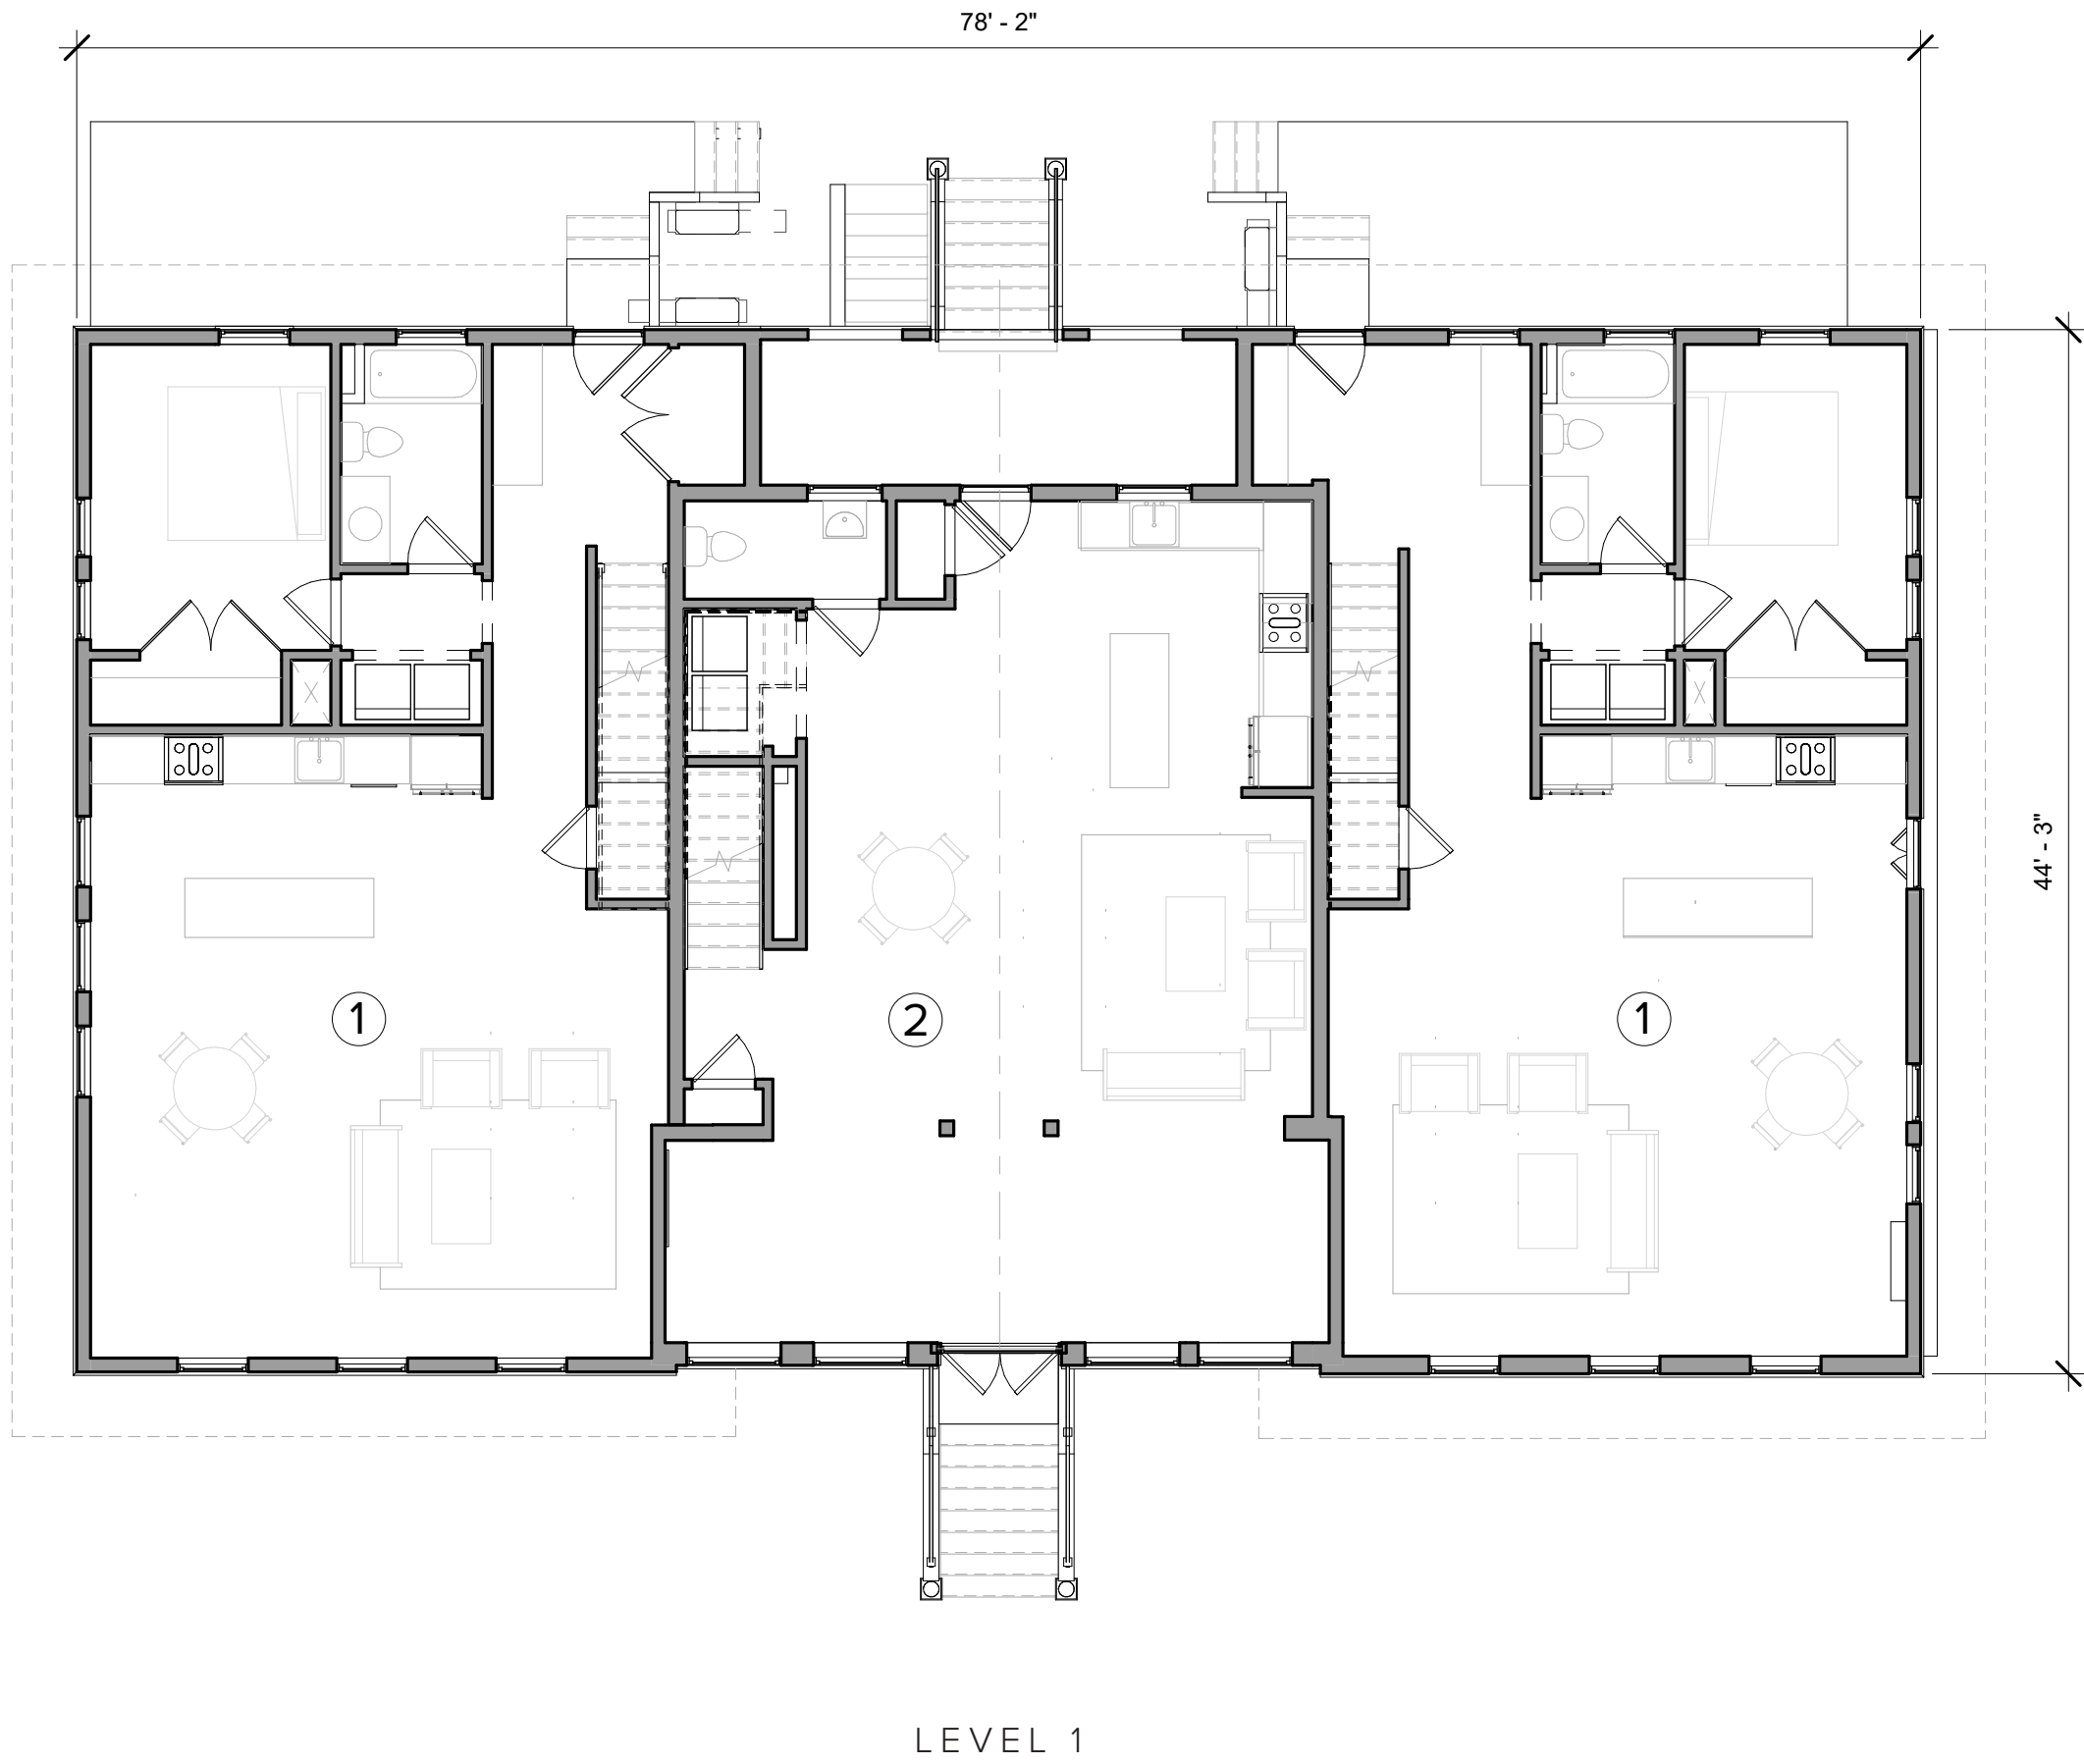

Historic Building C1/C3: Plans

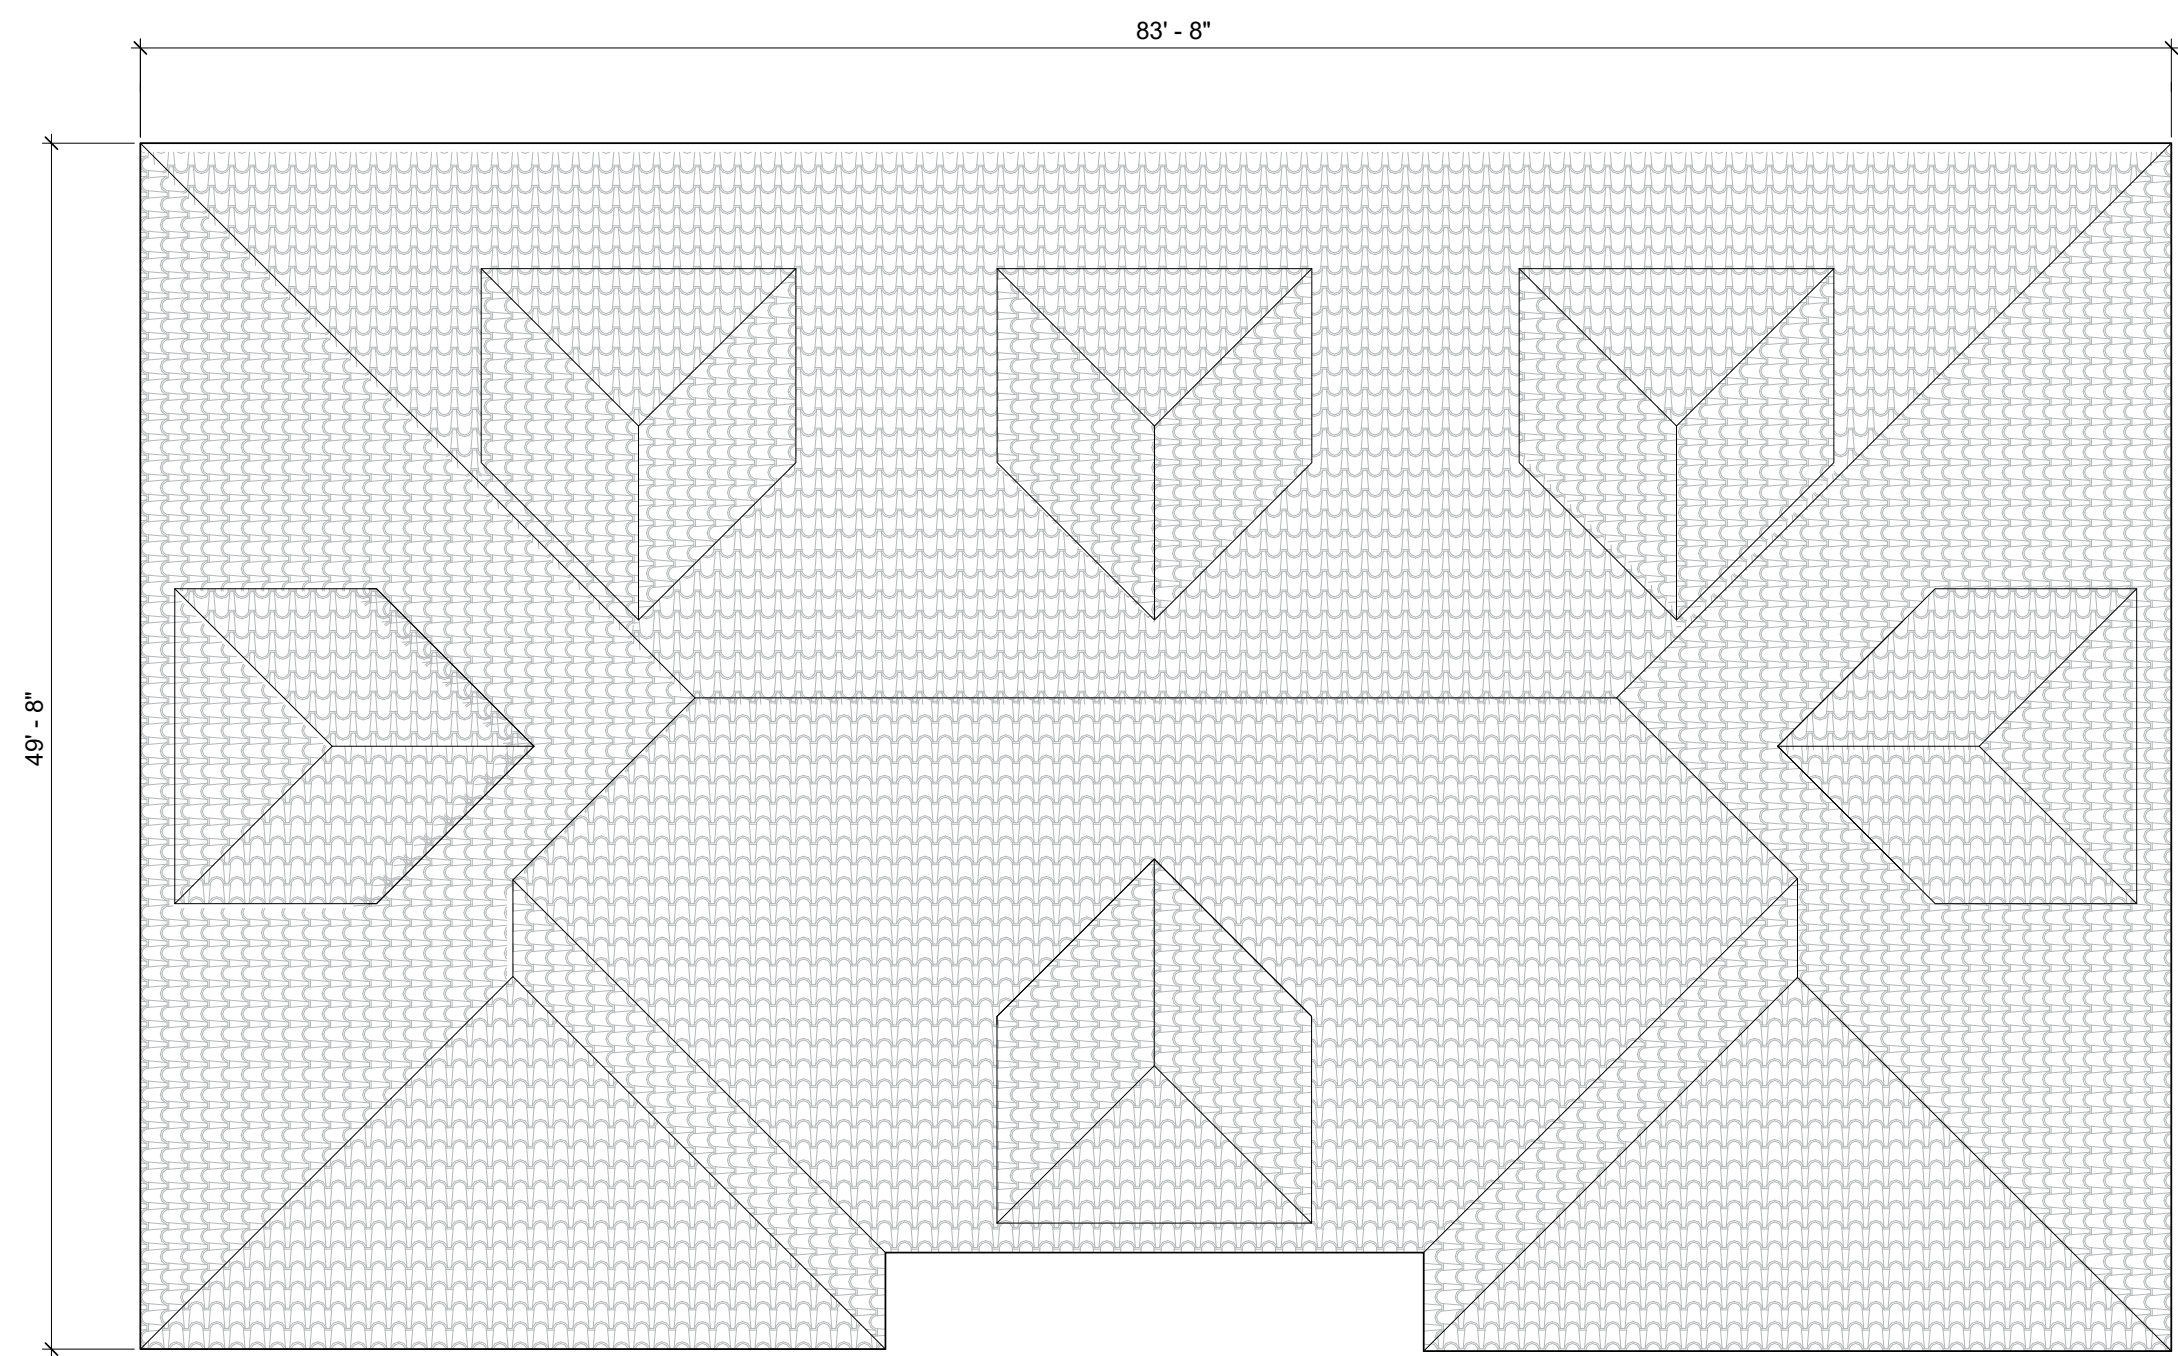


ROOF PLAN

Historic Building C1/C3: Roof Plan

MATERIALS

- 1 CLAY TILE ROOF
- 2 SMOOTH STUCCO, OFF WHITE
BASE STUCCO/PUTTY
- 3 METAL, OIL RUBBED BRONZE
- 4 WINDOW & DOORS, PAINTED
PUTTY GREEN/ALT GREY BLUE
- 5 CONCRETE
- 6 WOOD DECK

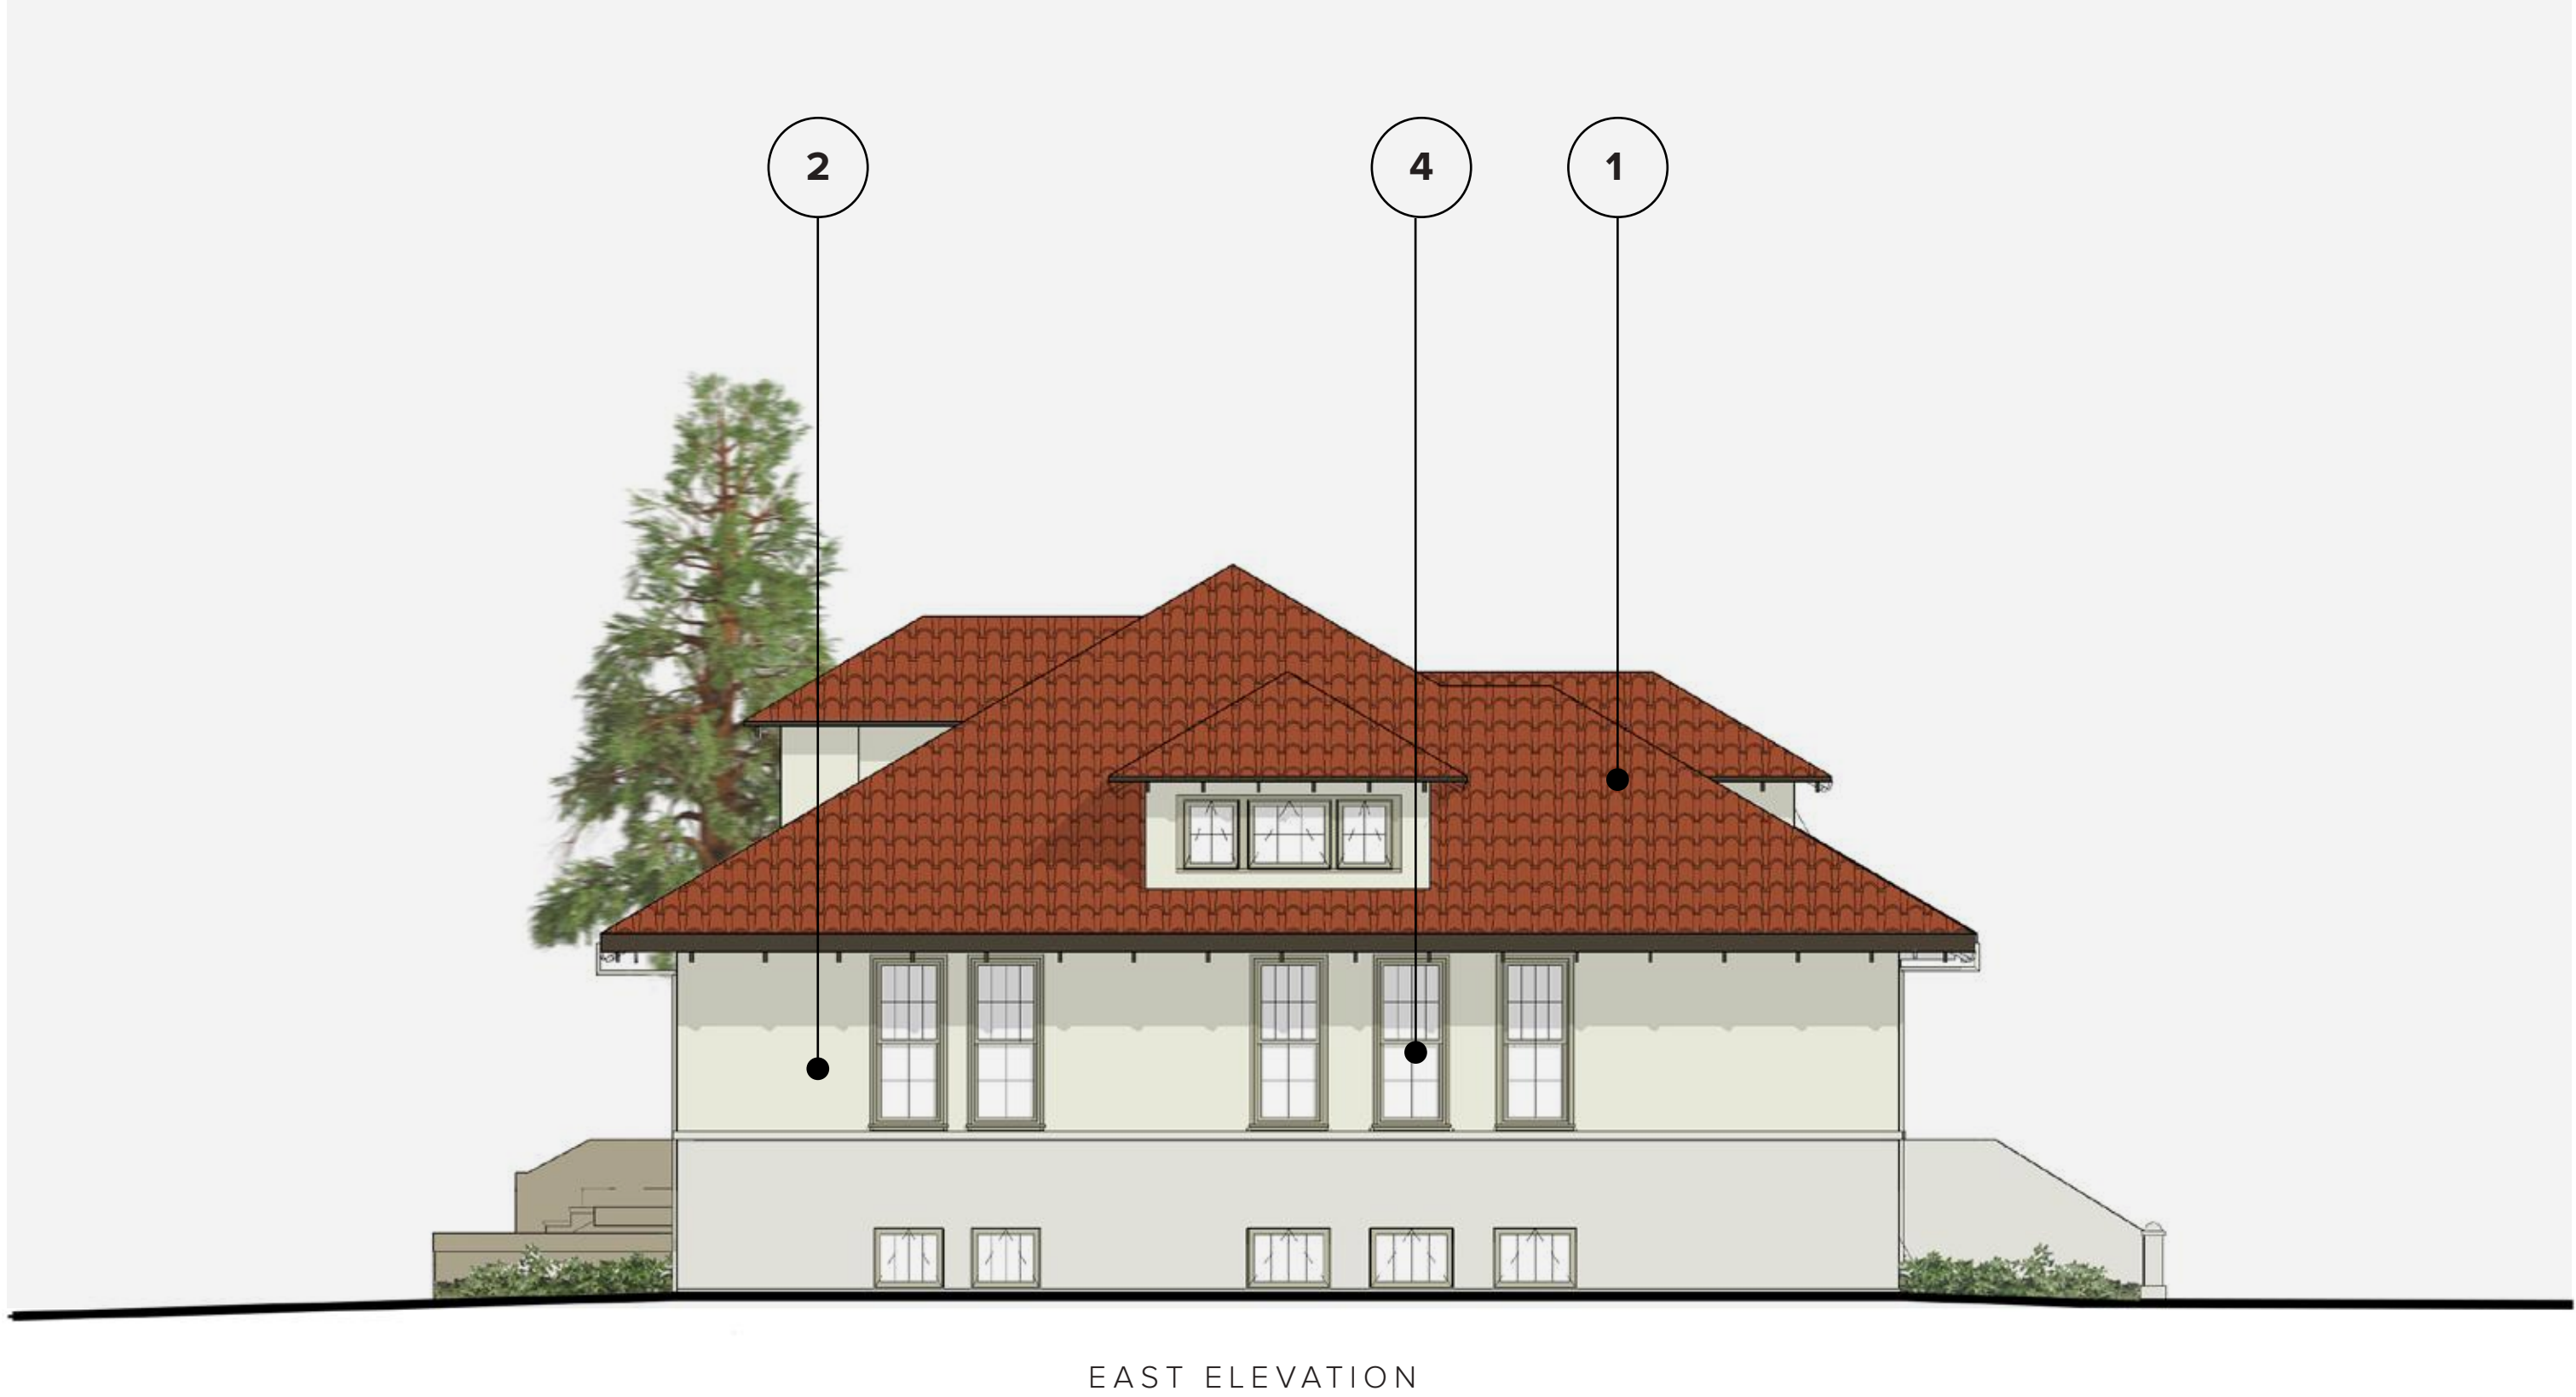


Historic Building C1: Rendered Elevations

MATERIALS

- 1 CLAY TILE ROOF
- 2 SMOOTH STUCCO, OFF WHITE
BASE STUCCO/PUTTY
- 3 METAL, OIL RUBBED BRONZE
- 4 WINDOW & DOORS, PAINTED
PUTTY GREEN/ALT GREY BLUE
- 5 CONCRETE
- 6 WOOD DECK



SOUTH ELEVATION

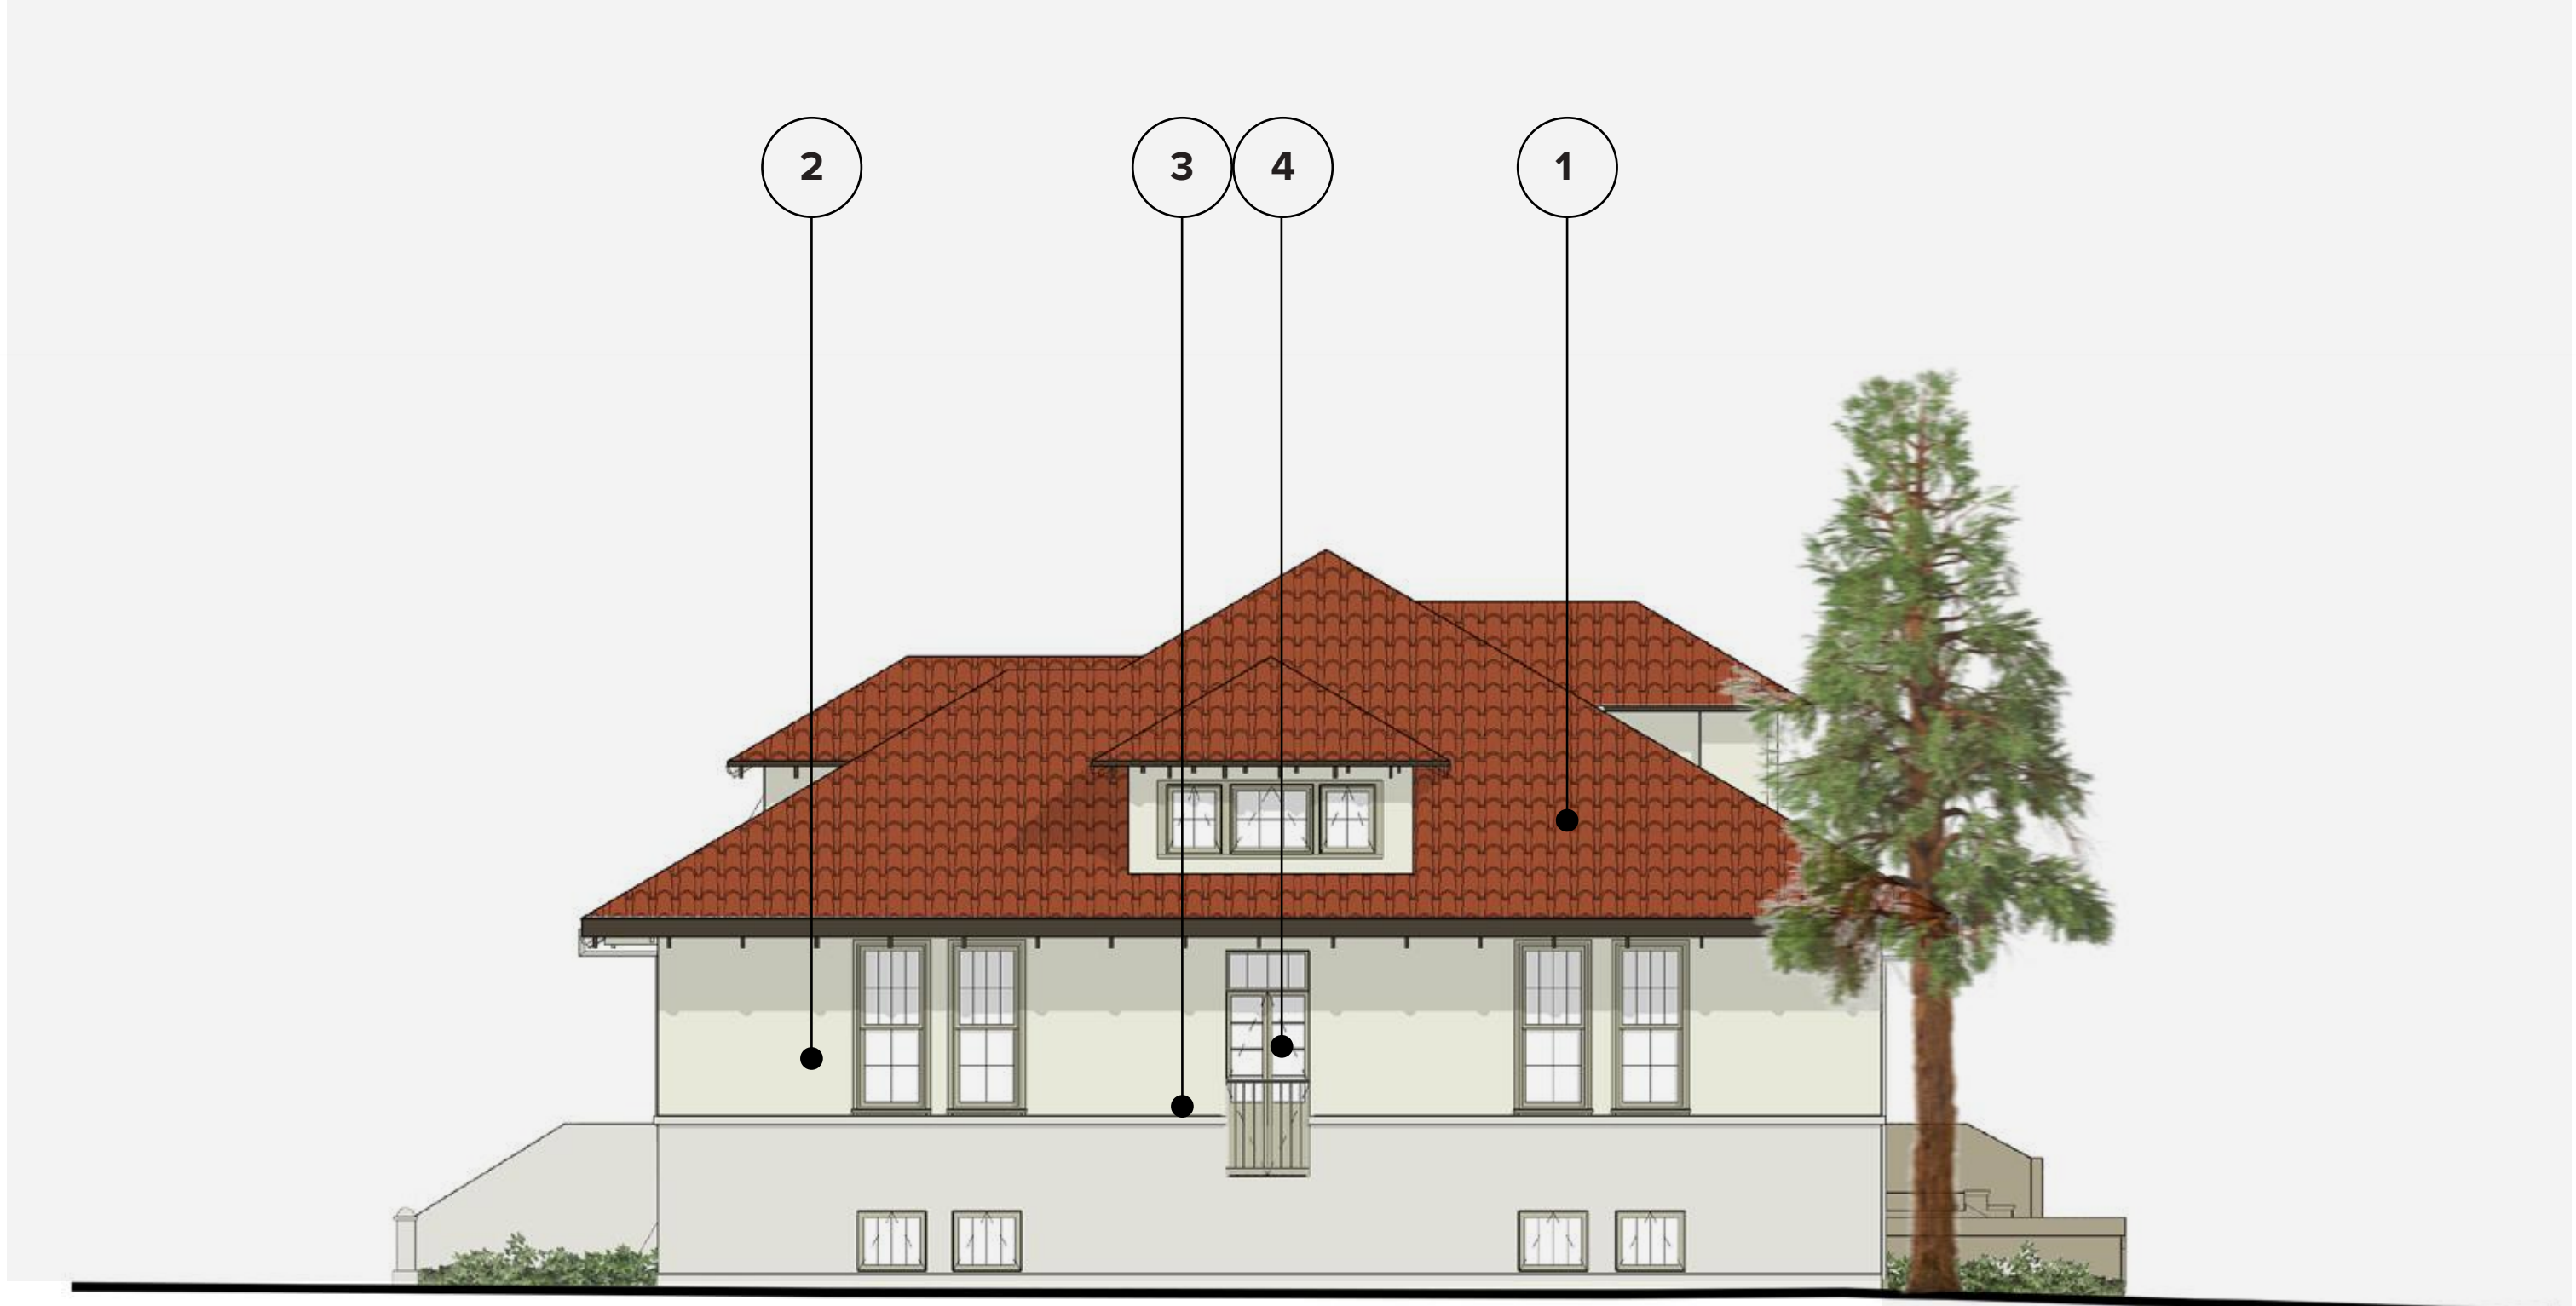

WEST ELEVATION



Historic Building C1: Rendered Elevations