




Rear Elevation

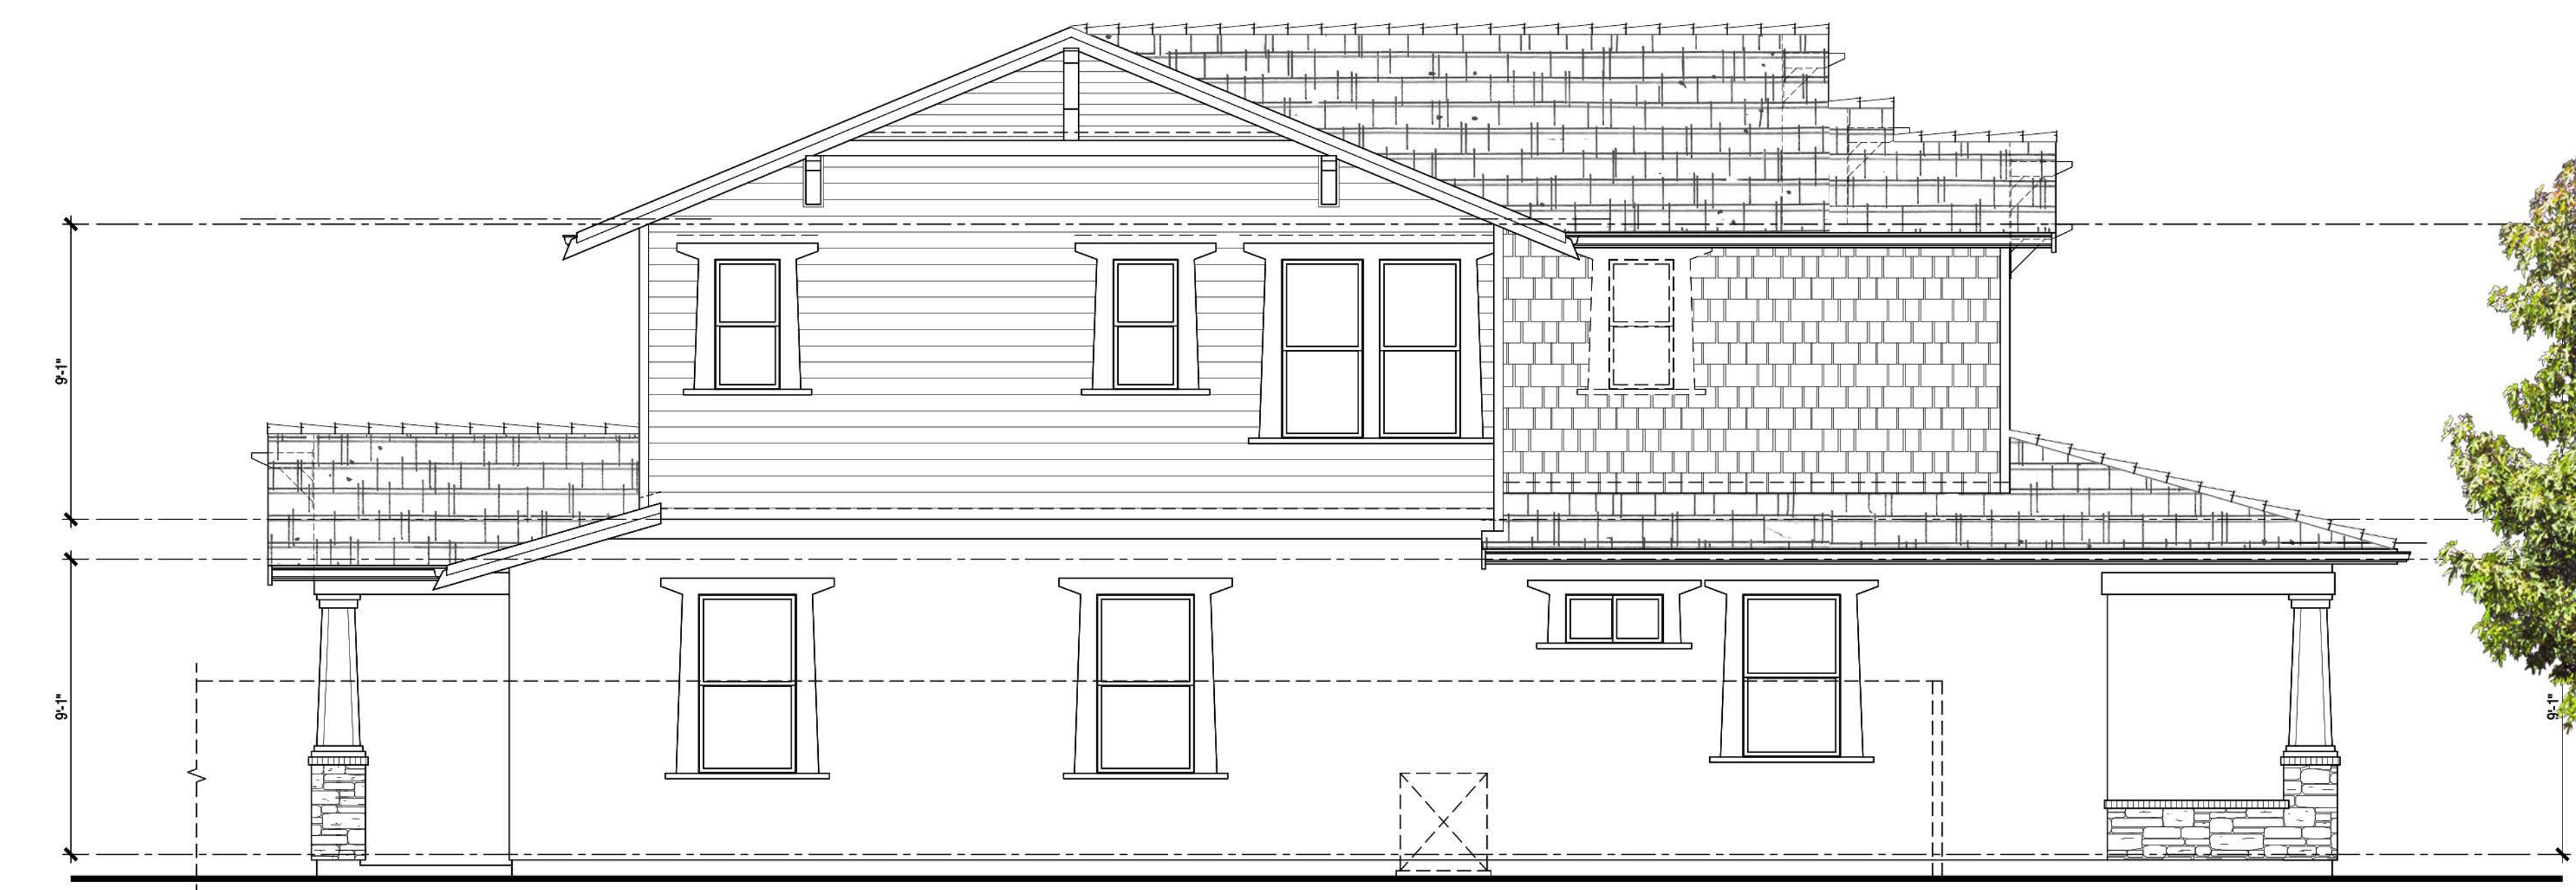

Right Elevation



Left Elevation



Front Elevation

Exterior Materials:

Elevation A Traditional (Color Scheme #1)

- | | | |
|---------------------------------------|----------------------------------|------------------------------|
| 1 Composition shingle roofing | 6 Fiber cement shingle | 11 Manufactured stone veneer |
| 2 Insulated dual-glazed vinyl windows | 7 Fiber cement trim | 12 Brick cap |
| 3 3-coat stucco | 8 2x6 fascia board | |
| 4 Stucco trim | 9 Fiberglass entry door | |
| 5 Fiber cement siding | 10 Sectional roll-up garage door | |

Plan 2
Exterior Elevations
A - Traditional



ARCHITECTS . PLANNERS . DESIGNERS
WHA.
ORANGE COUNTY . LOS ANGELES . BAY AREA . SACRAMENTO

2550 REDWOOD DRIVE
NAPA, CALIFORNIA
CASTLE COMPANIES



2.3