



Conceptual Street Scene

Sheet Index

December 13, 2022



Cover Sheet CS
Plan 1 Floor Plan.....A1.1
Plan 1 Roof PlansA1.2
Plan 1 Exterior Elevations: A- TraditionalA1.3
Plan 1 Exterior Elevations: A- TraditionalA1.4
Plan 1 Exterior Elevations: B- AgrarianA1.5
Plan 1 Exterior Elevations: B- AgrarianA1.6
Plan 2 Floor PlansA2.1
Plan 2 Roof PlansA2.2
Plan 2 Exterior Elevations: A- TraditionalA2.3
Plan 2 Exterior Elevations: B- AgrarianA2.4
Exterior Color & Materials.....A3.1



ARCHITECTS . PLANNERS . DESIGNERS
WHA.
ORANGE COUNTY . LOS ANGELES . BAY AREA . SACRAMENTO

2550 REDWOOD DRIVE
NAPA, CALIFORNIA
CASTLE COMPANIES



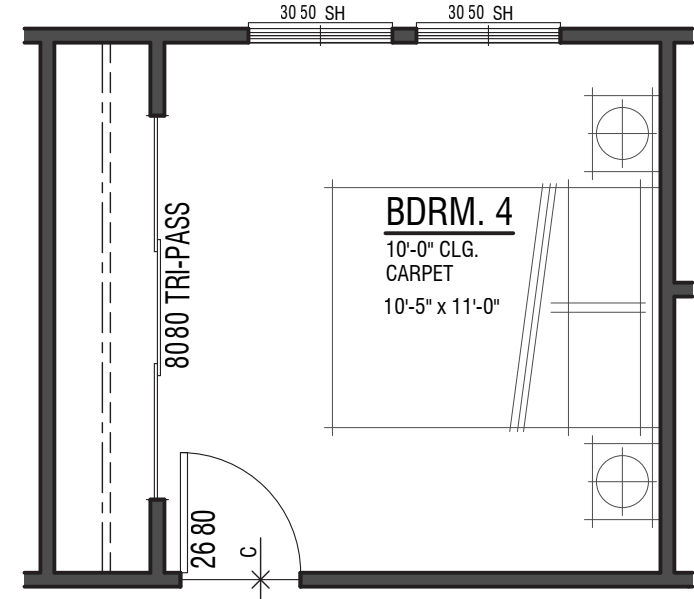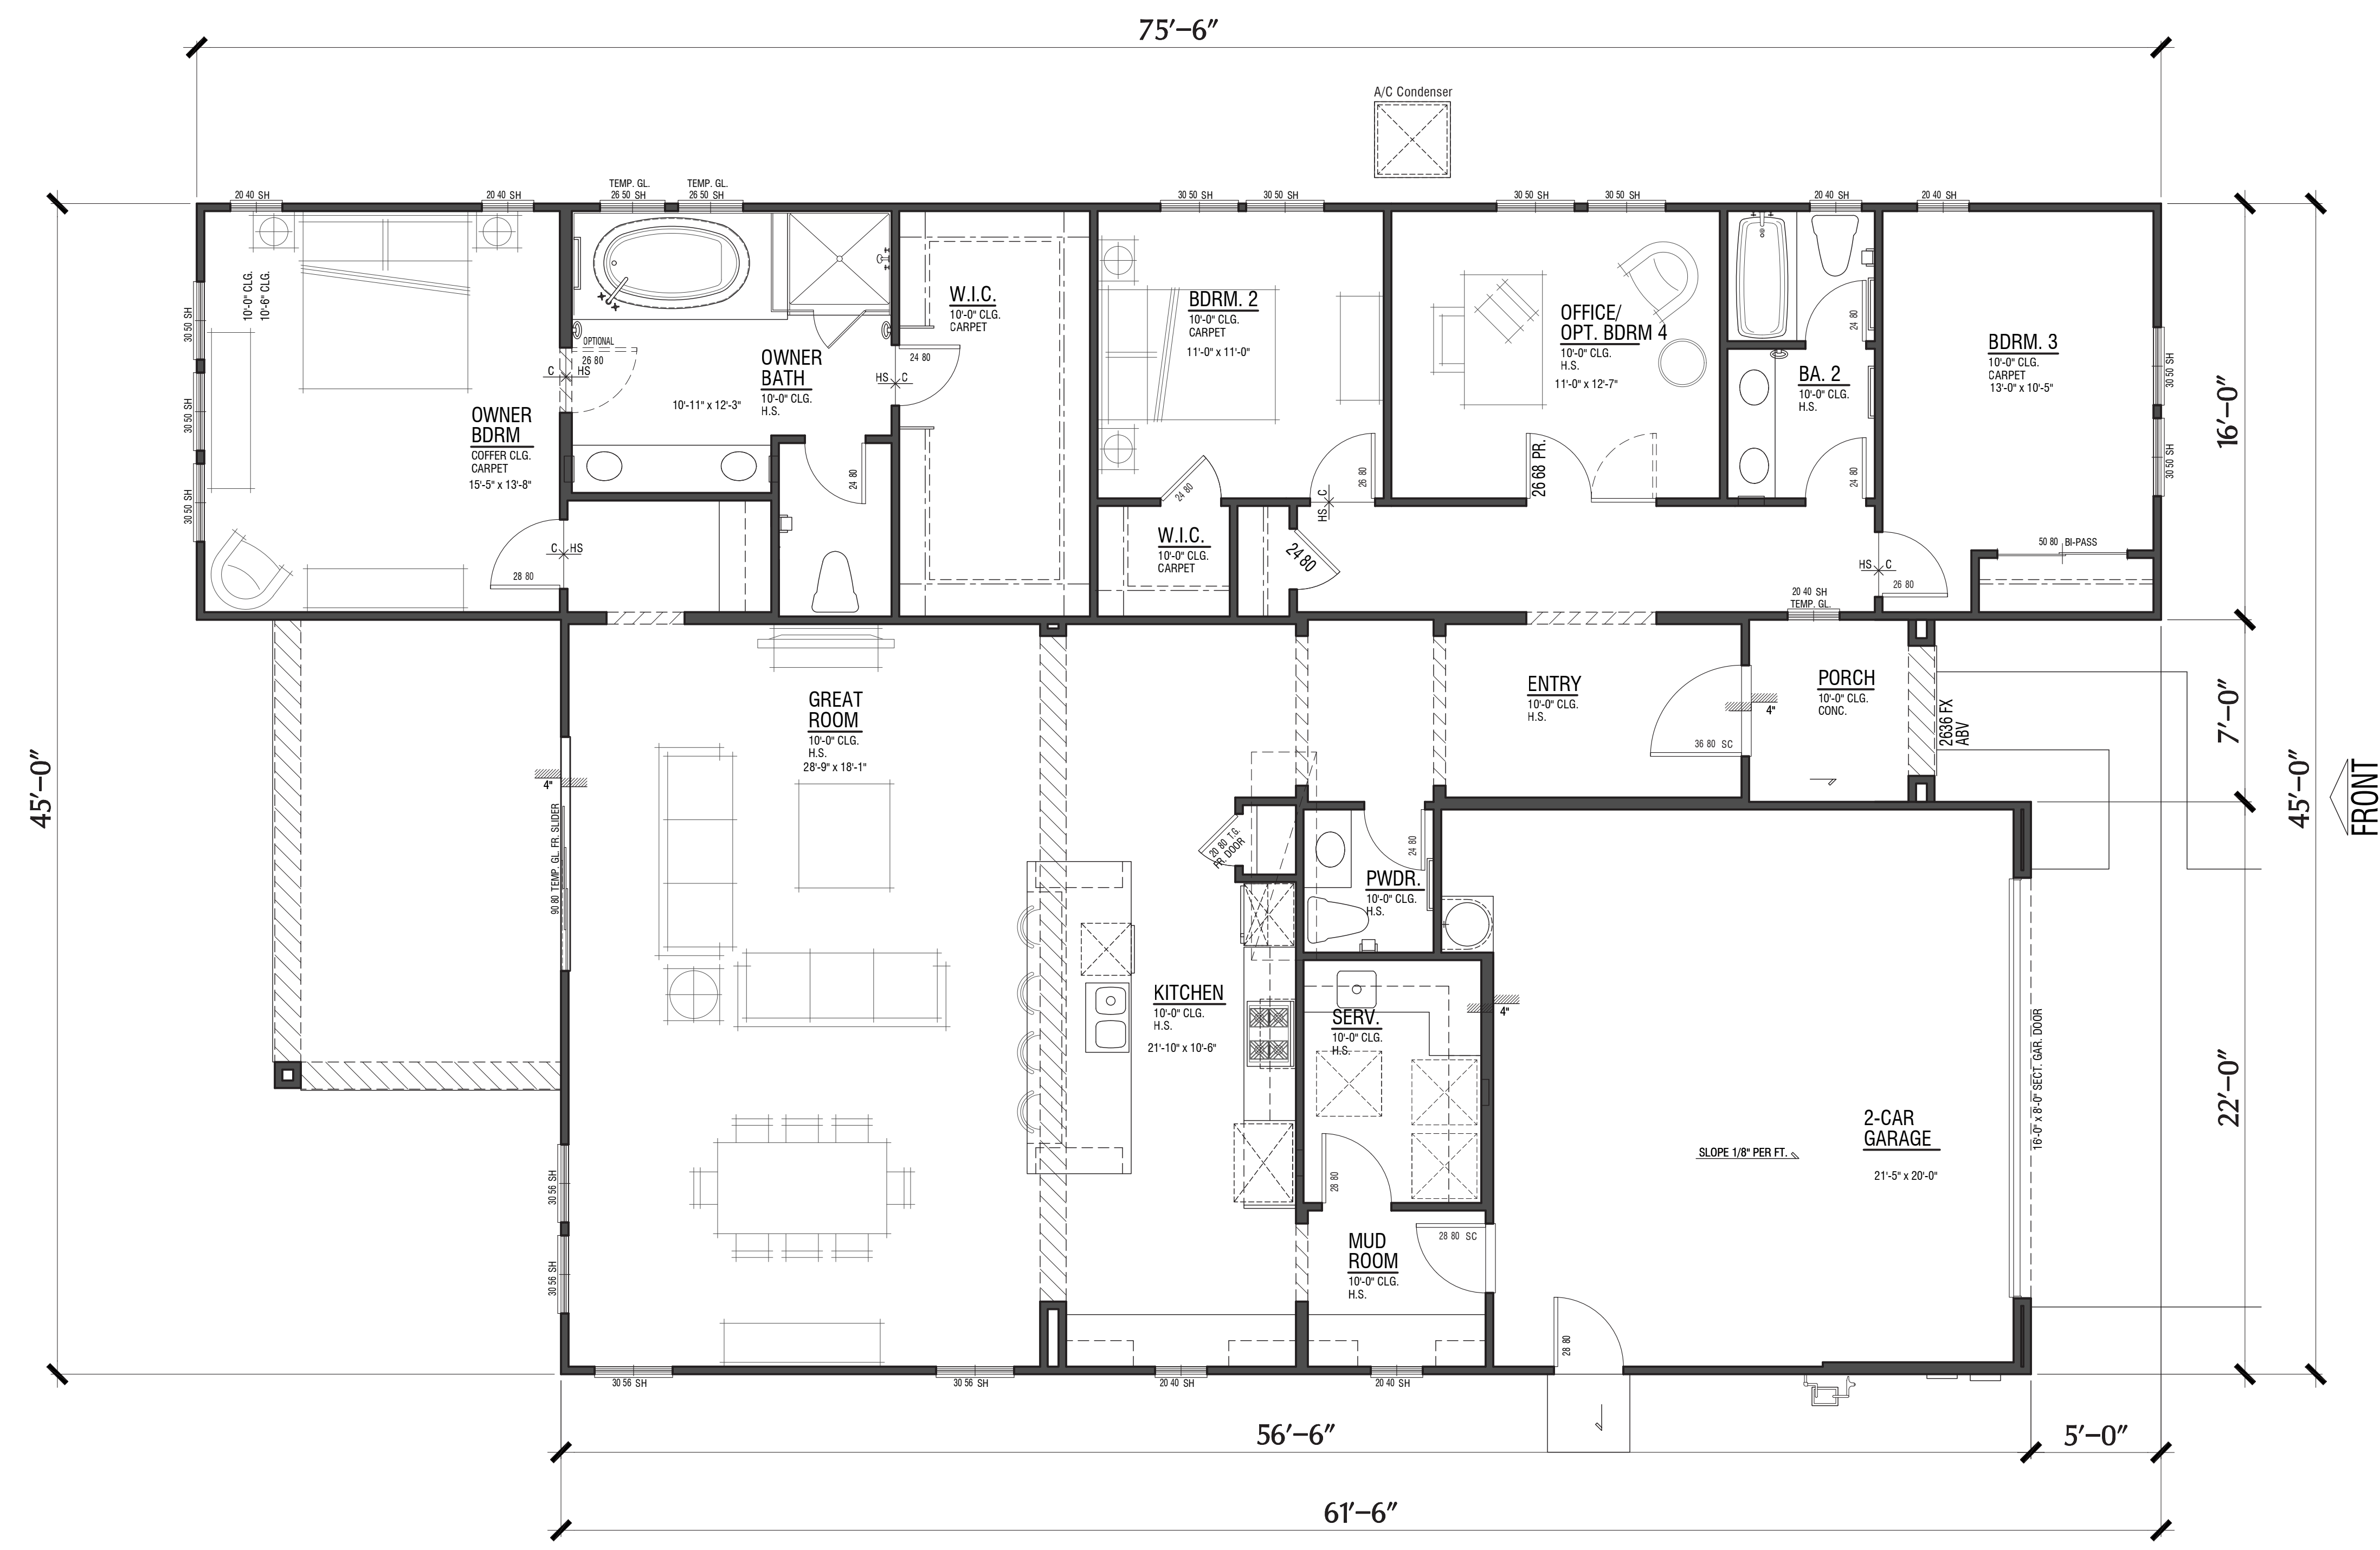

OPT. BEDROOM 4

Plan 1

2,308 SF
Garage: 449 SF
Porch: 43 SF
California Rm. 198 SF
Total Coverage: 2998 SF
4 Bedroom / 2.5 Bath / 2-Car Garage


2550 REDWOOD DRIVE
NAPA, CALIFORNIA
CASTLE COMPANIES




ARCHITECTS . PLANNERS . DESIGNERS
WHA.
ORANGE COUNTY . LOS ANGELES . BAY AREA . SACRAMENTO



A1.1

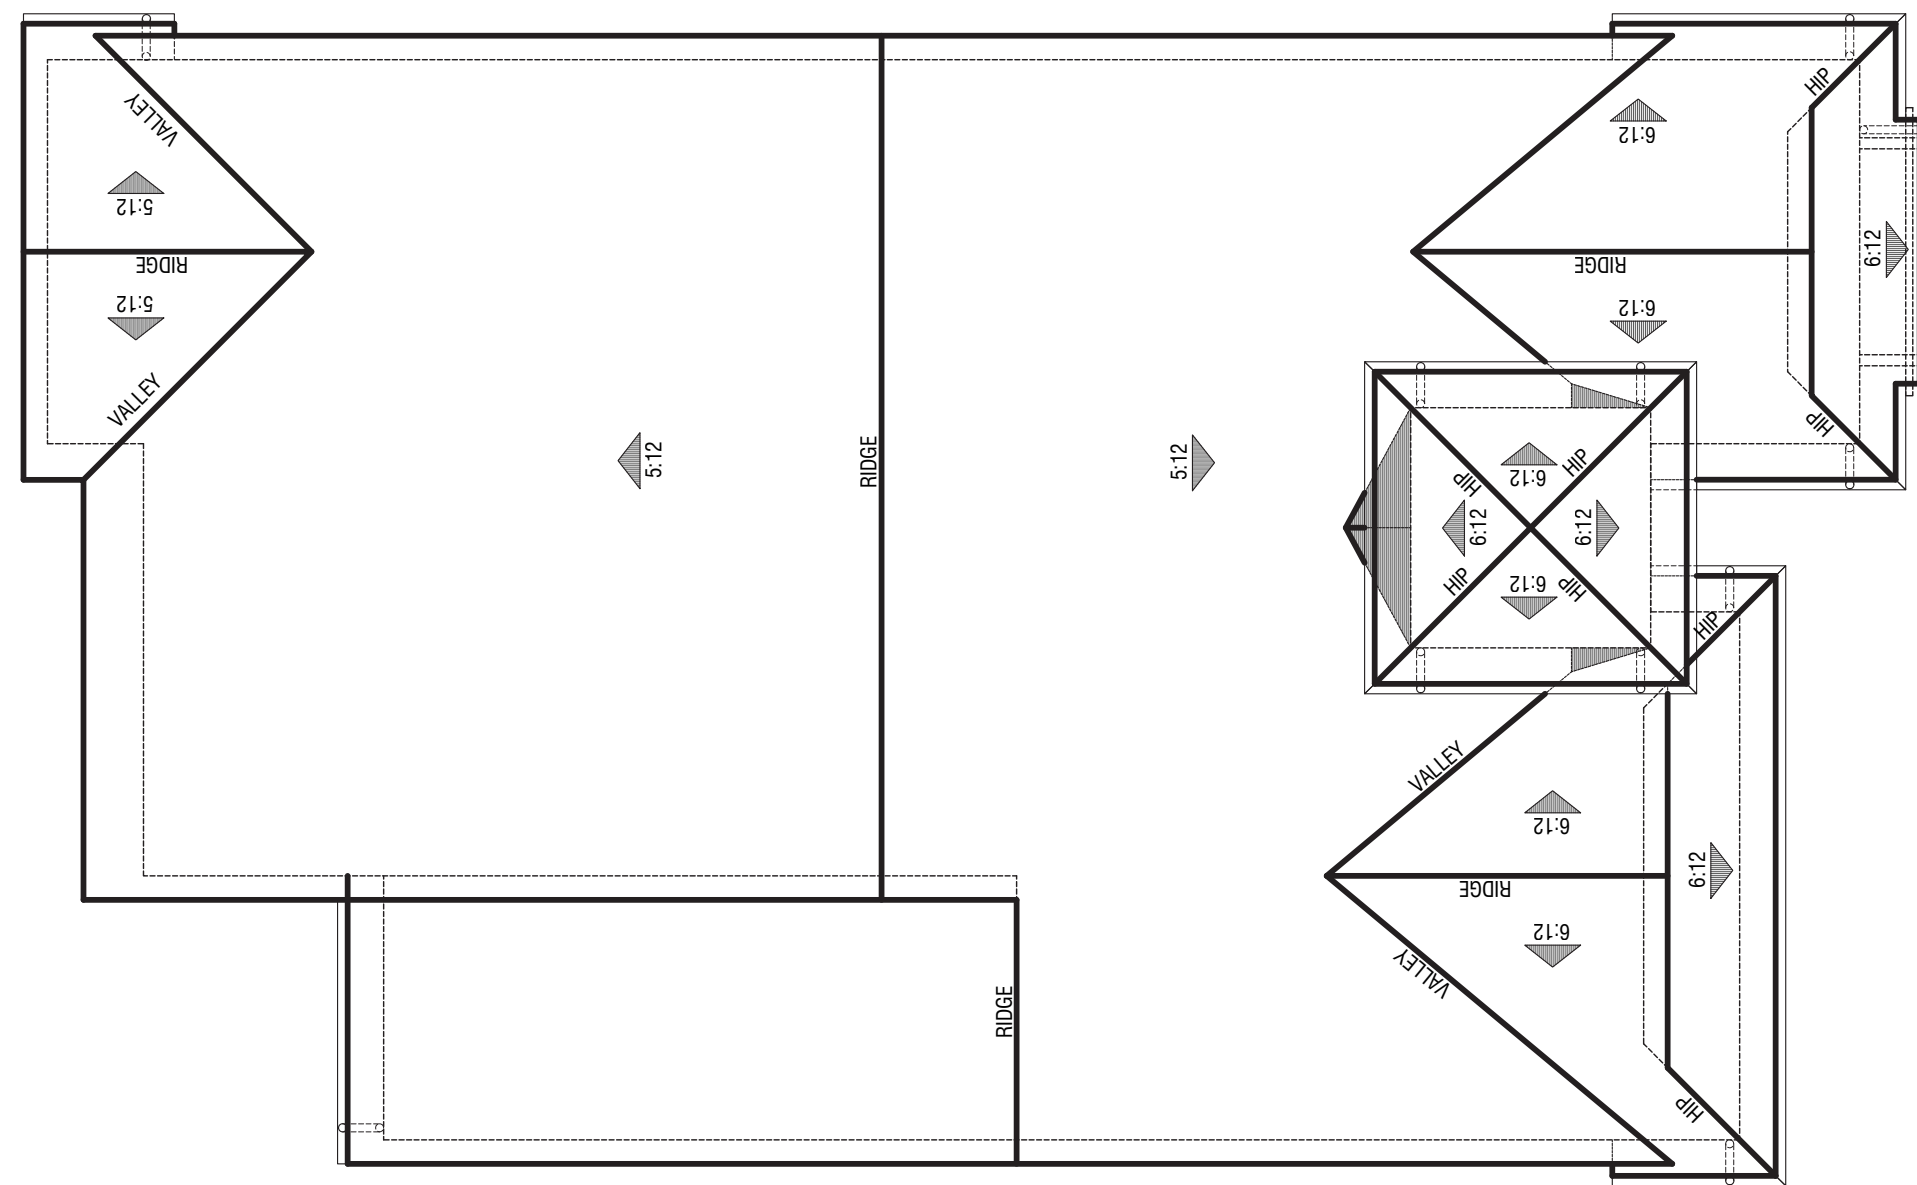

B - Agrarian

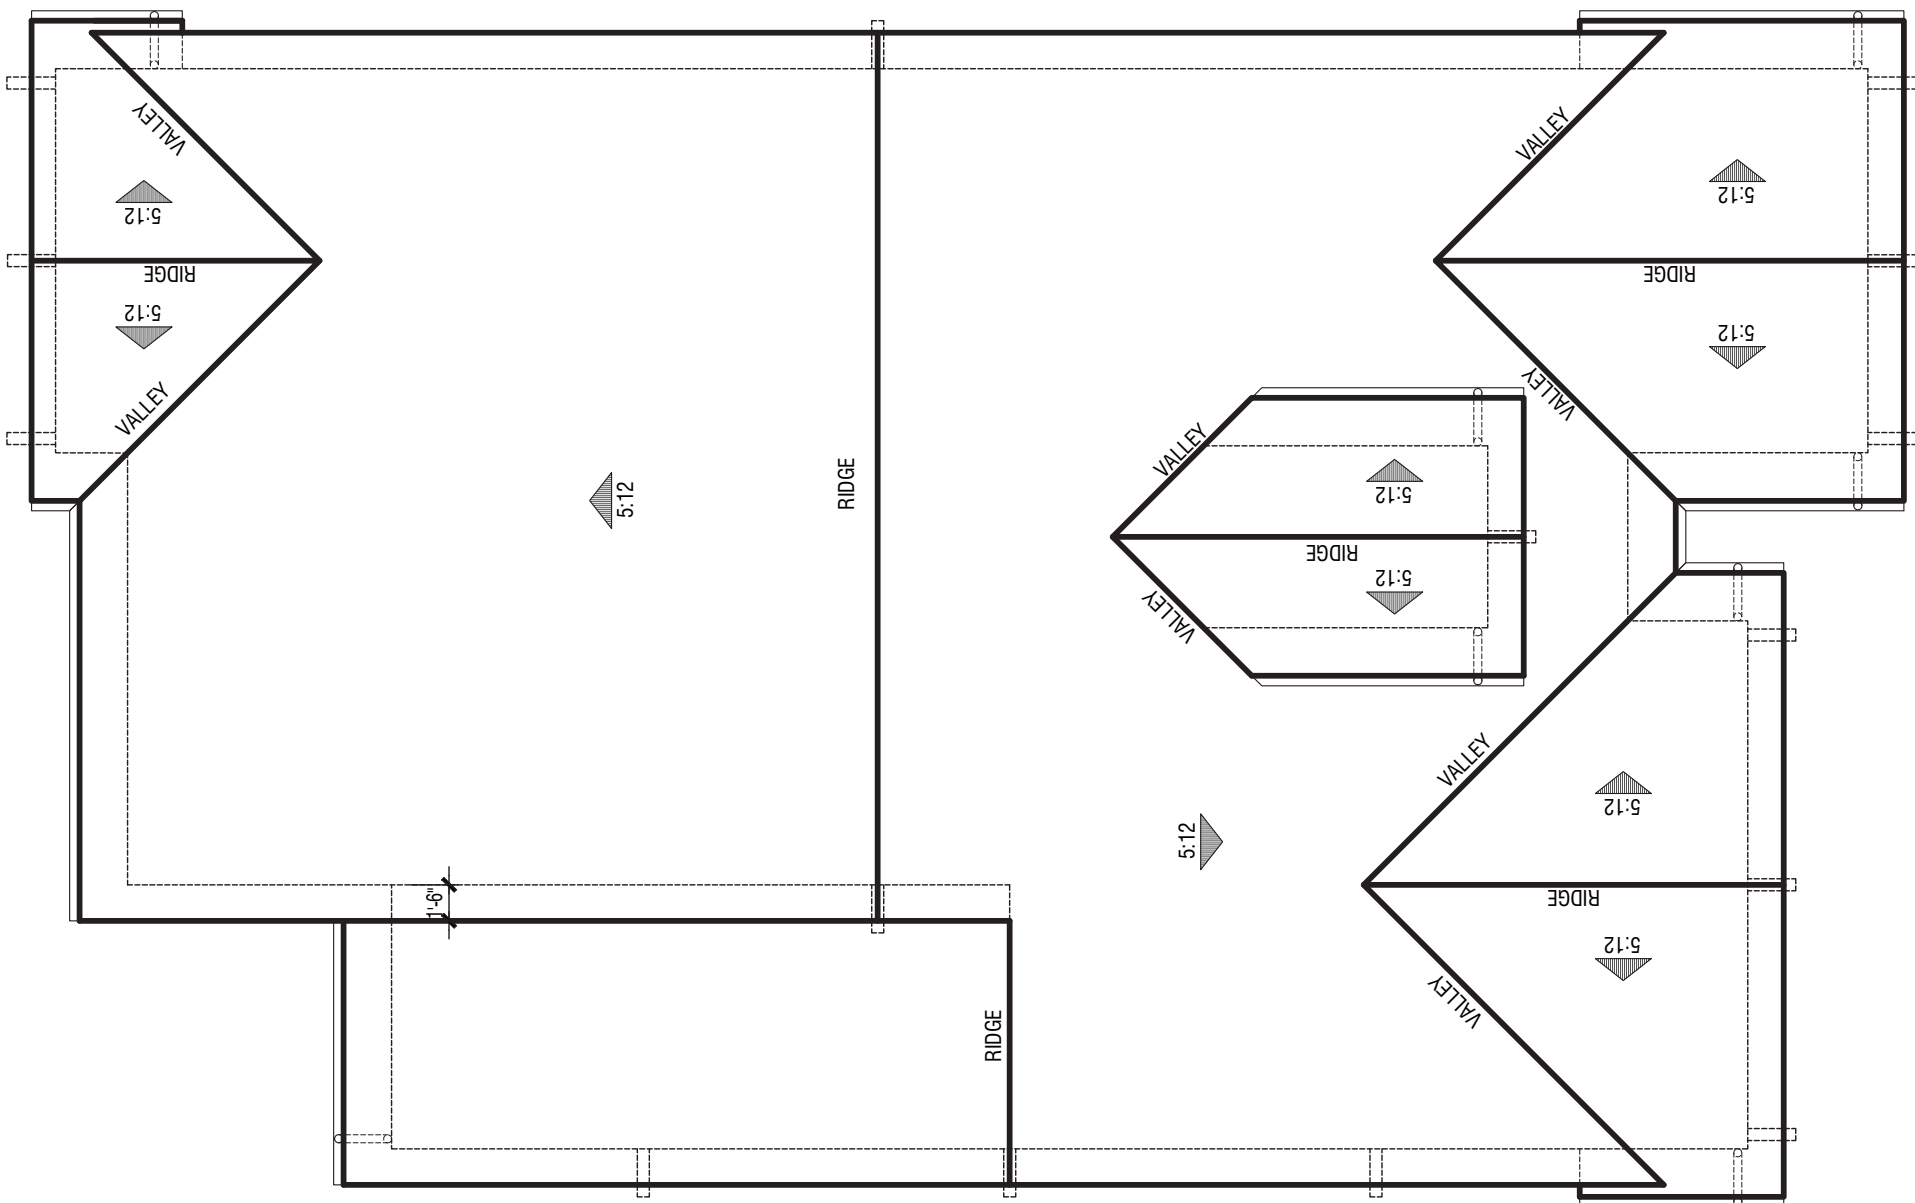

A - Traditional

Plan 1
Roof Plans


2550 REDWOOD DRIVE
NAPA, CALIFORNIA
CASTLE COMPANIES



ARCHITECTS . PLANNERS . DESIGNERS
WHA.
ORANGE COUNTY . LOS ANGELES . BAY AREA . SACRAMENTO



© 2022 WILLIAM HEZMALHALCH ARCHITECTS, INC. DBA WHA. | 12-13-22

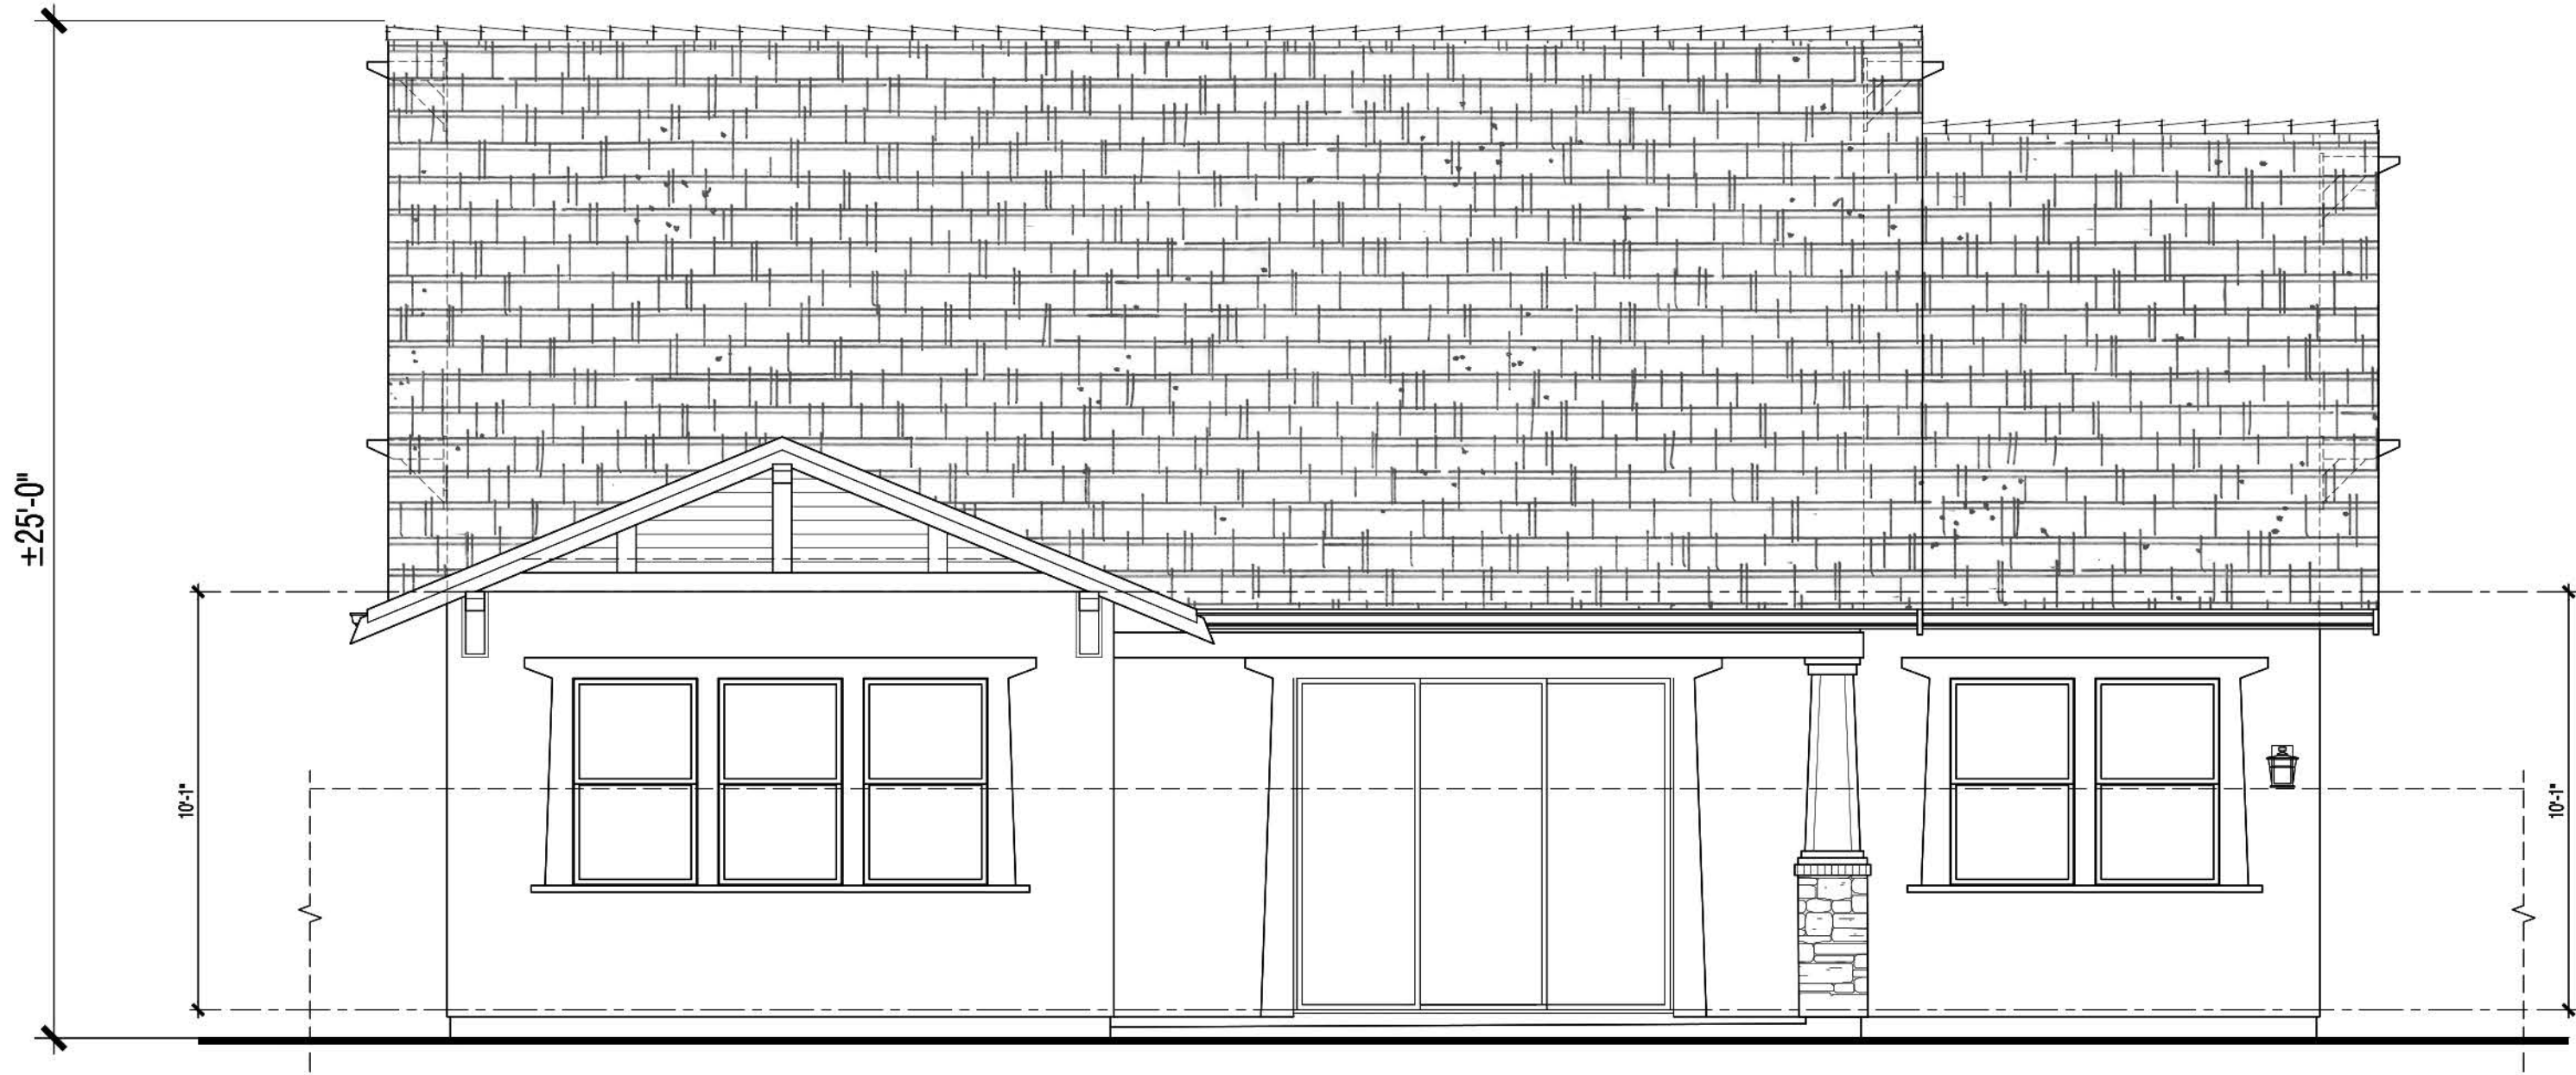

Rear Elevation



Front Elevation

Exterior Materials:

Elevation A Traditional (Color Scheme #1)

- | | |
|---------------------------------------|---------------------------------|
| 1 Composition shingle roofing | 6 2x6 fascia board |
| 2 Insulated dual-glazed vinyl windows | 7 Fiberglass entry door |
| 3 3-coat stucco | 8 Sectional roll-up garage door |
| 4 Stucco trim | 9 Manufactured stone veneer |
| 5 Fiber cement siding at gable | 10 Brick cap |

Plan 1


Exterior Elevations
A - Traditional




ARCHITECTS . PLANNERS . DESIGNERS
WHA.
ORANGE COUNTY . LOS ANGELES . BAY AREA . SACRAMENTO

2550 REDWOOD DRIVE
NAPA, CALIFORNIA
CASTLE COMPANIES



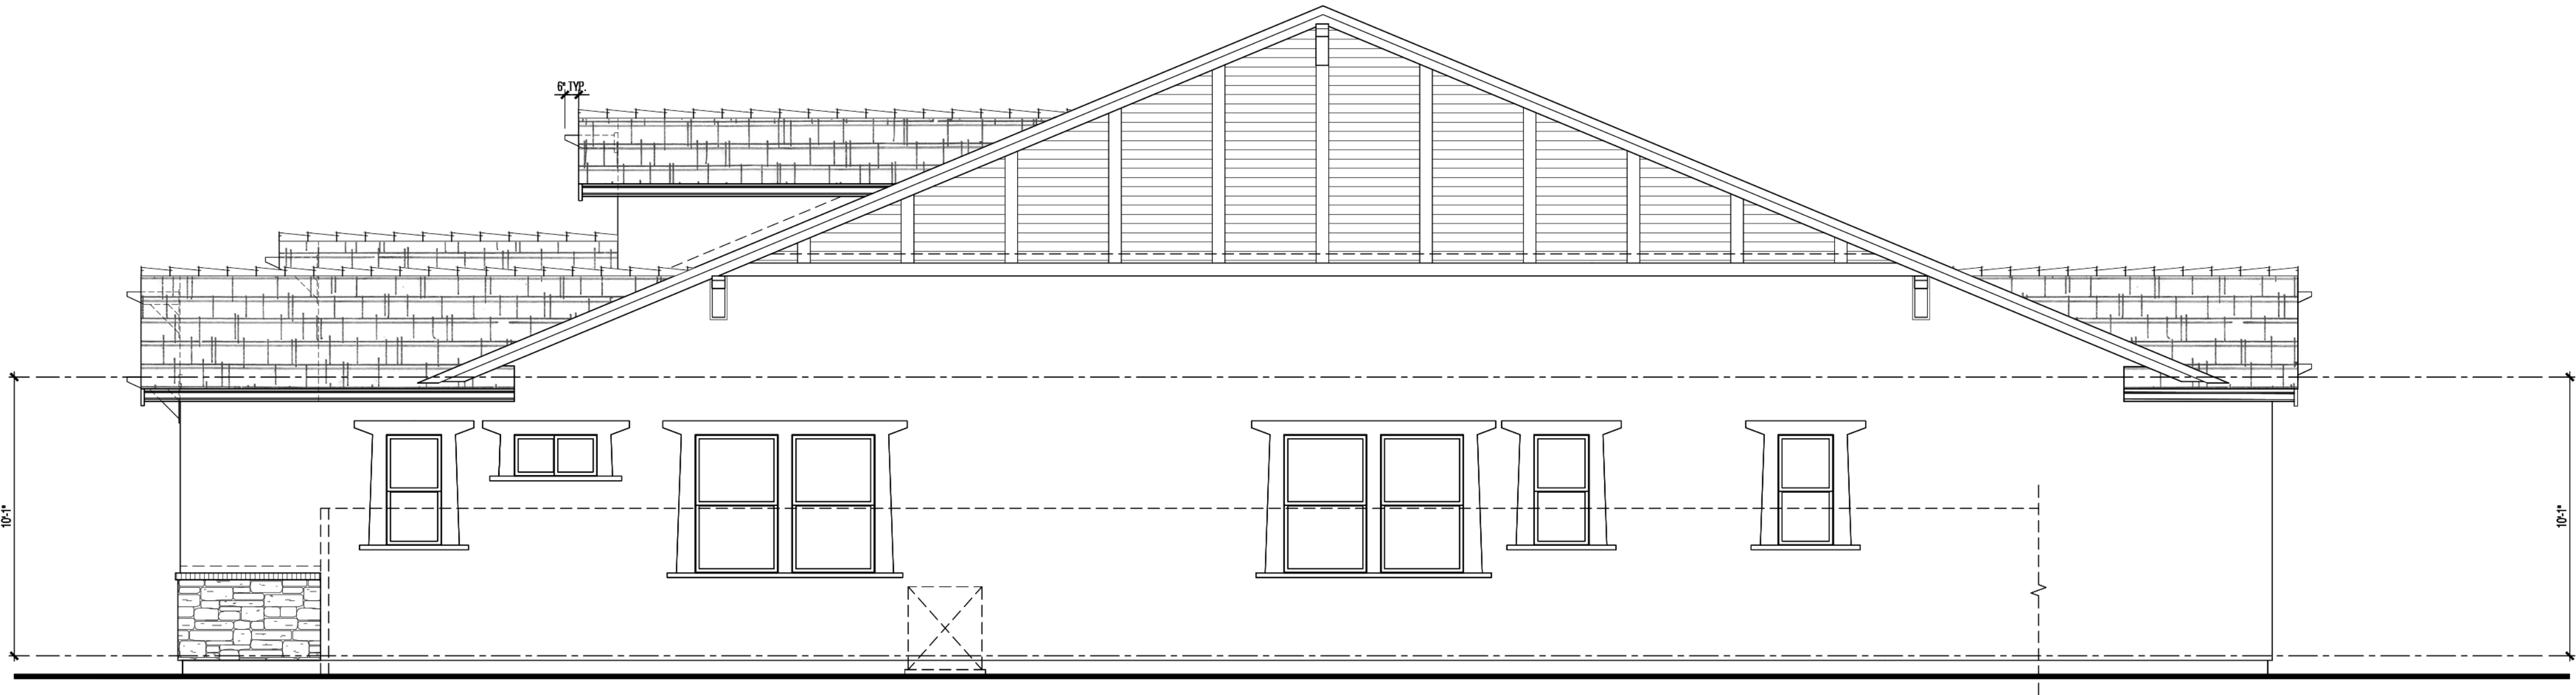

Right Elevation

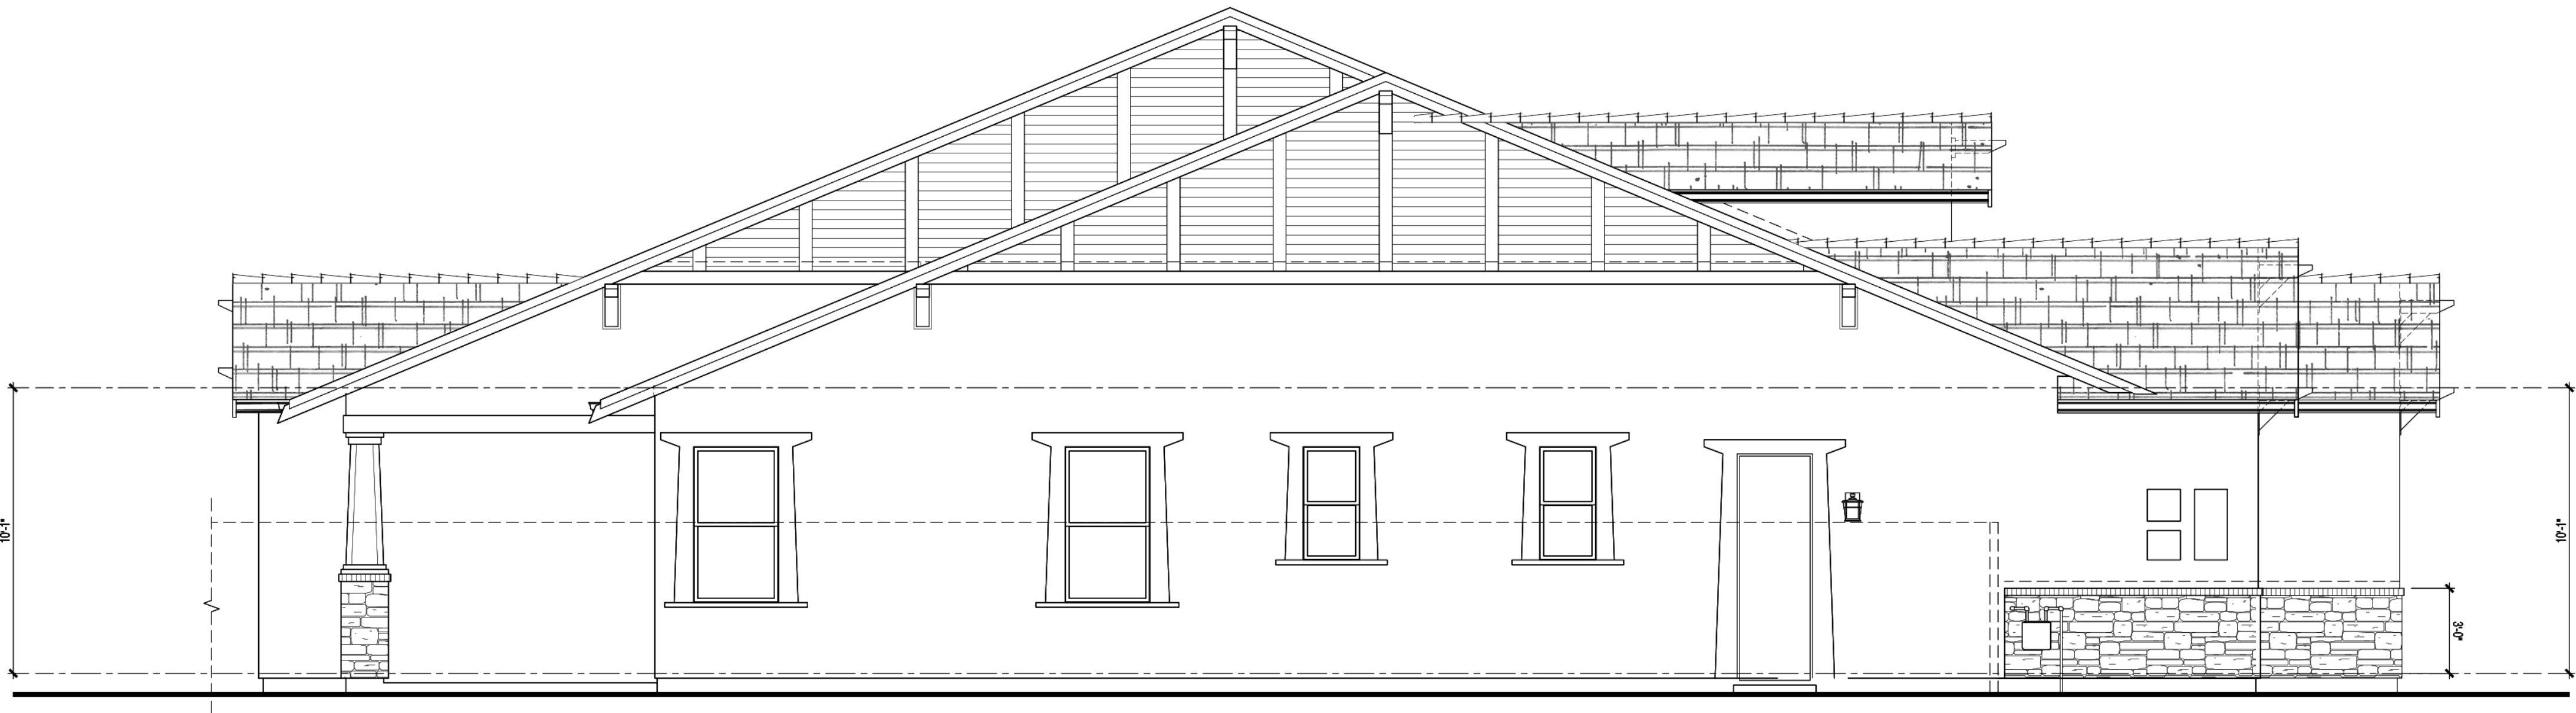

Left Elevation

Plan 1
Exterior Elevations
A - Traditional



ARCHITECTS . PLANNERS . DESIGNERS
WHA.
ORANGE COUNTY . LOS ANGELES . BAY AREA . SACRAMENTO

2550 REDWOOD DRIVE
NAPA, CALIFORNIA
CASTLE COMPANIES



© 2022 WILLIAM HEZMALHALCH ARCHITECTS, INC. DBA WHA. | 12-13-22