


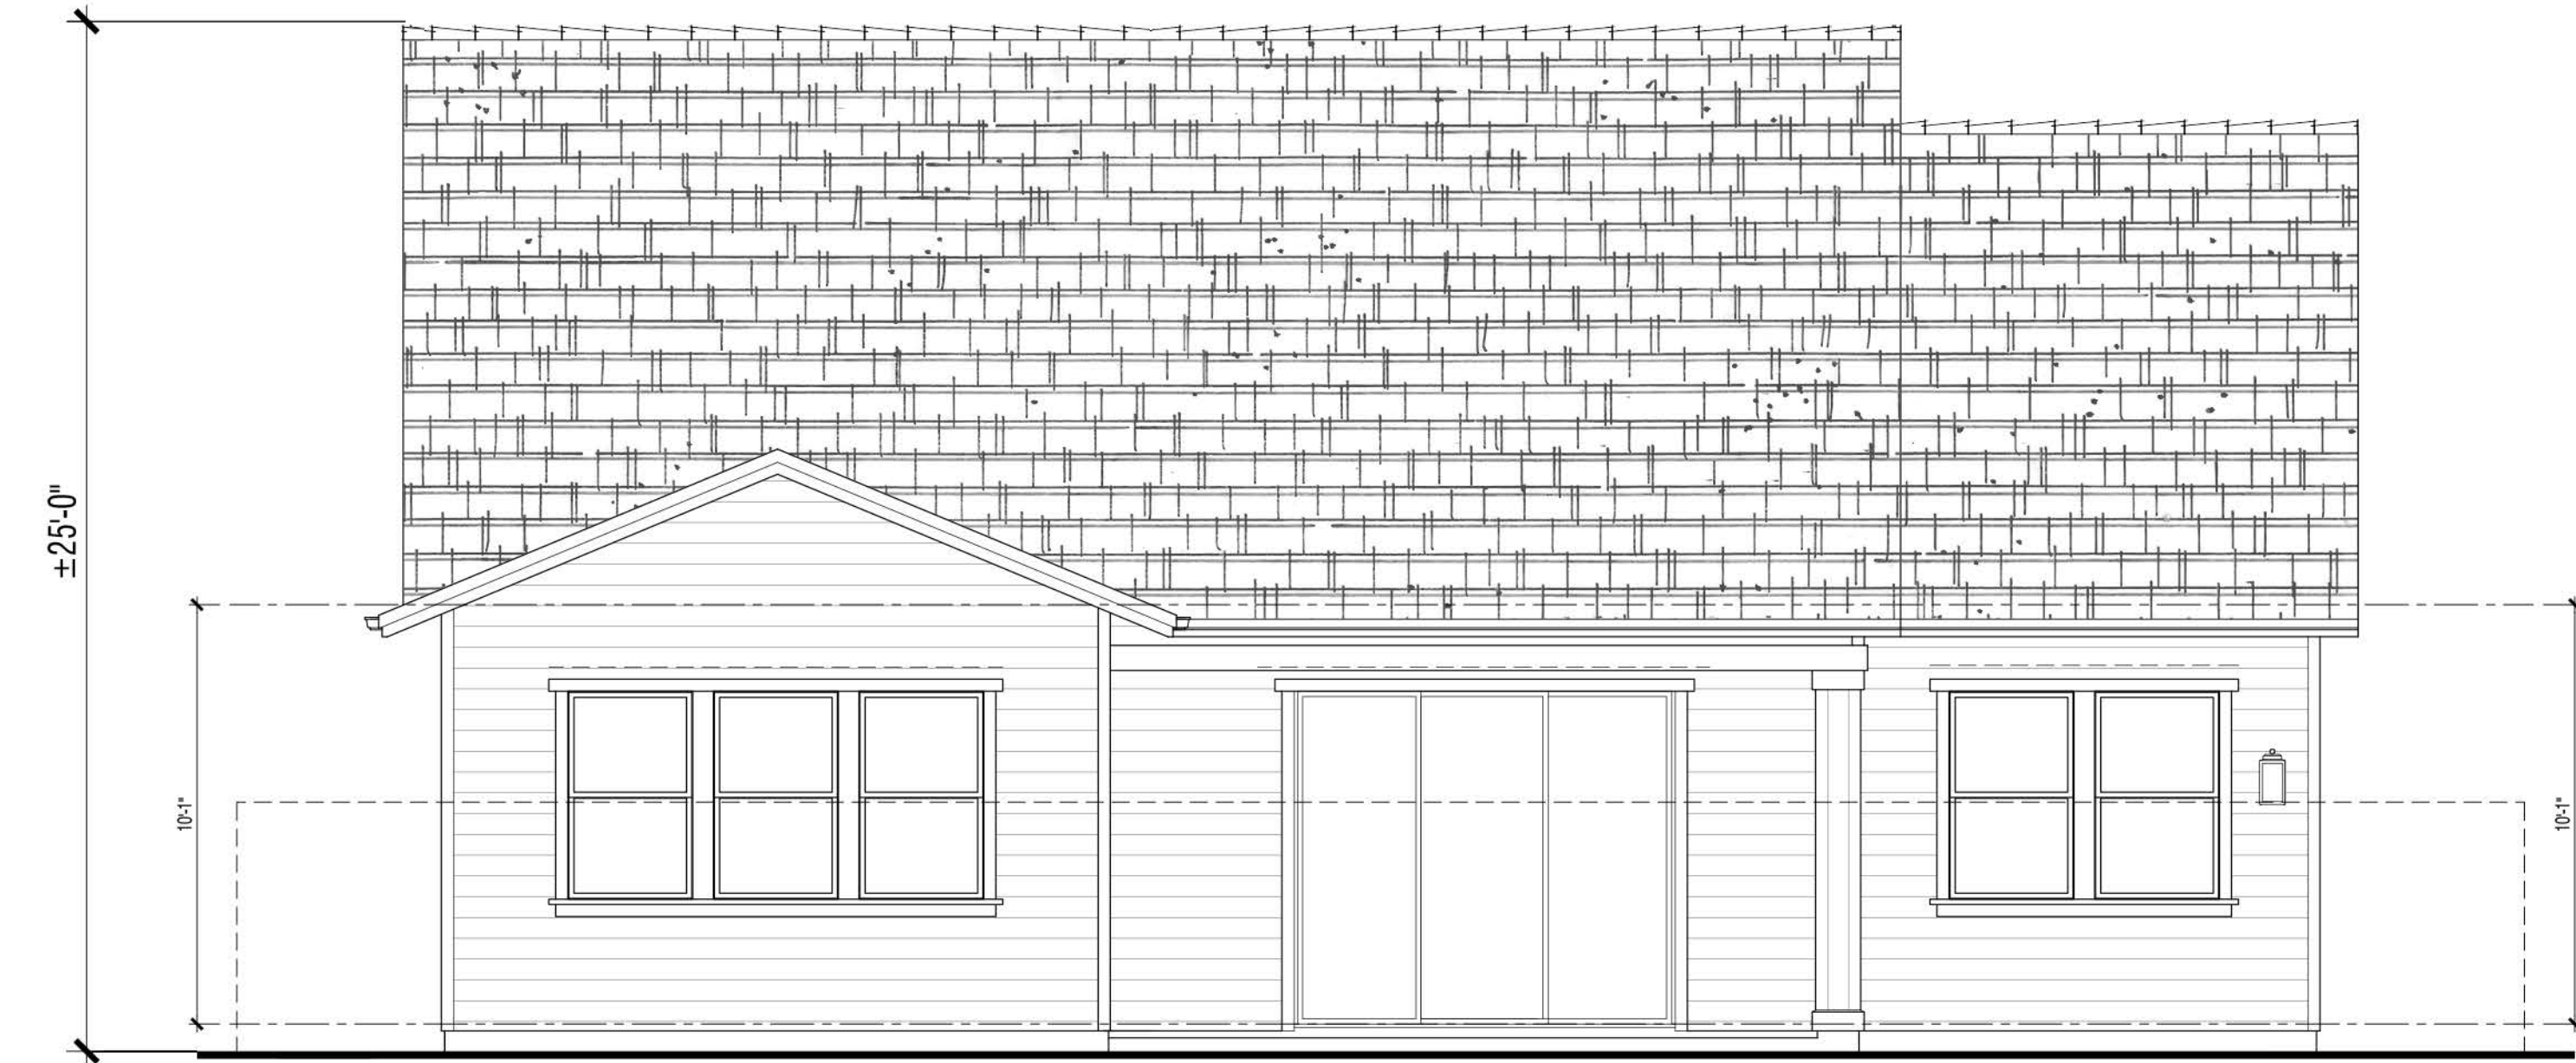

Rear Elevation



Front Elevation

Plan 1

Exterior Elevations
B - Agrarian

Exterior Materials:


Elevation B Agrarian (Color Scheme #2)

- | | |
|---------------------------------------|---------------------------------|
| 1 Composition shingle roofing | 6 2x6 fascia board |
| 2 Insulated dual-glazed vinyl windows | 7 Fiberglass entry door |
| 3 Fiber cement siding | 8 Sectional roll-up garage door |
| 4 Fiber cement trim | |
| 5 Board and batten | |




2550 REDWOOD DRIVE
NAPA, CALIFORNIA
CASTLE COMPANIES



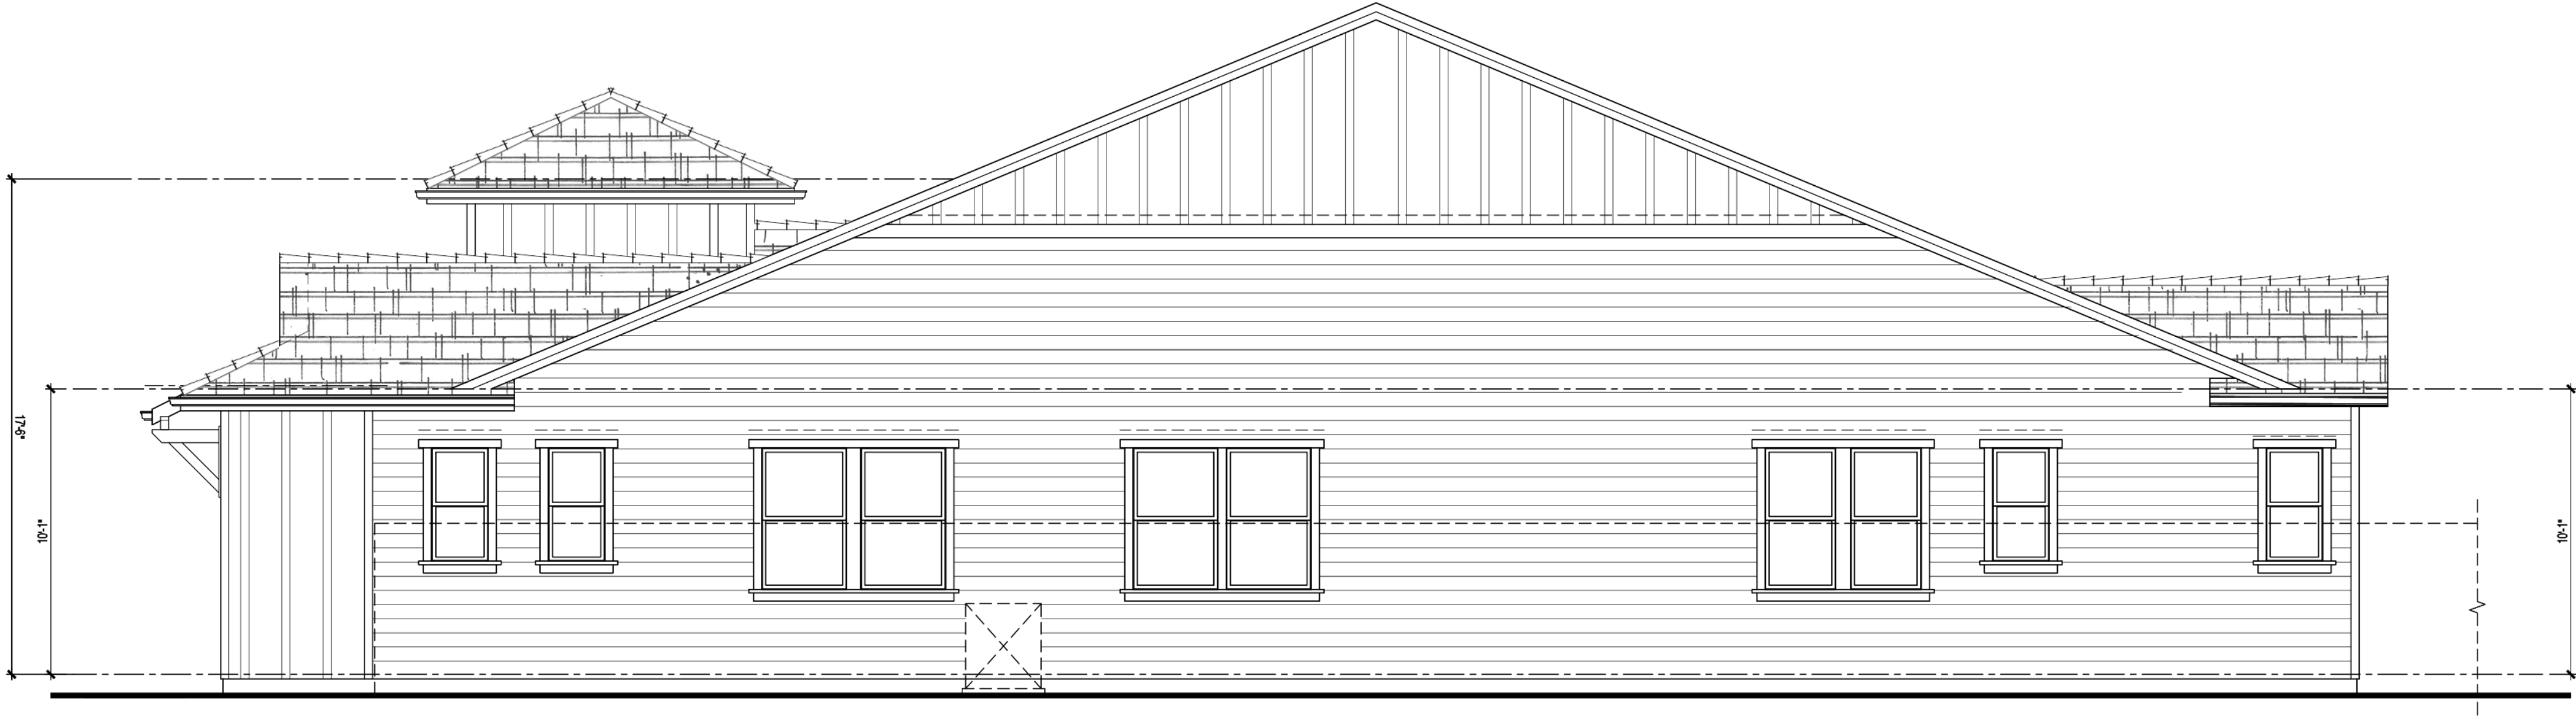

Right Elevation

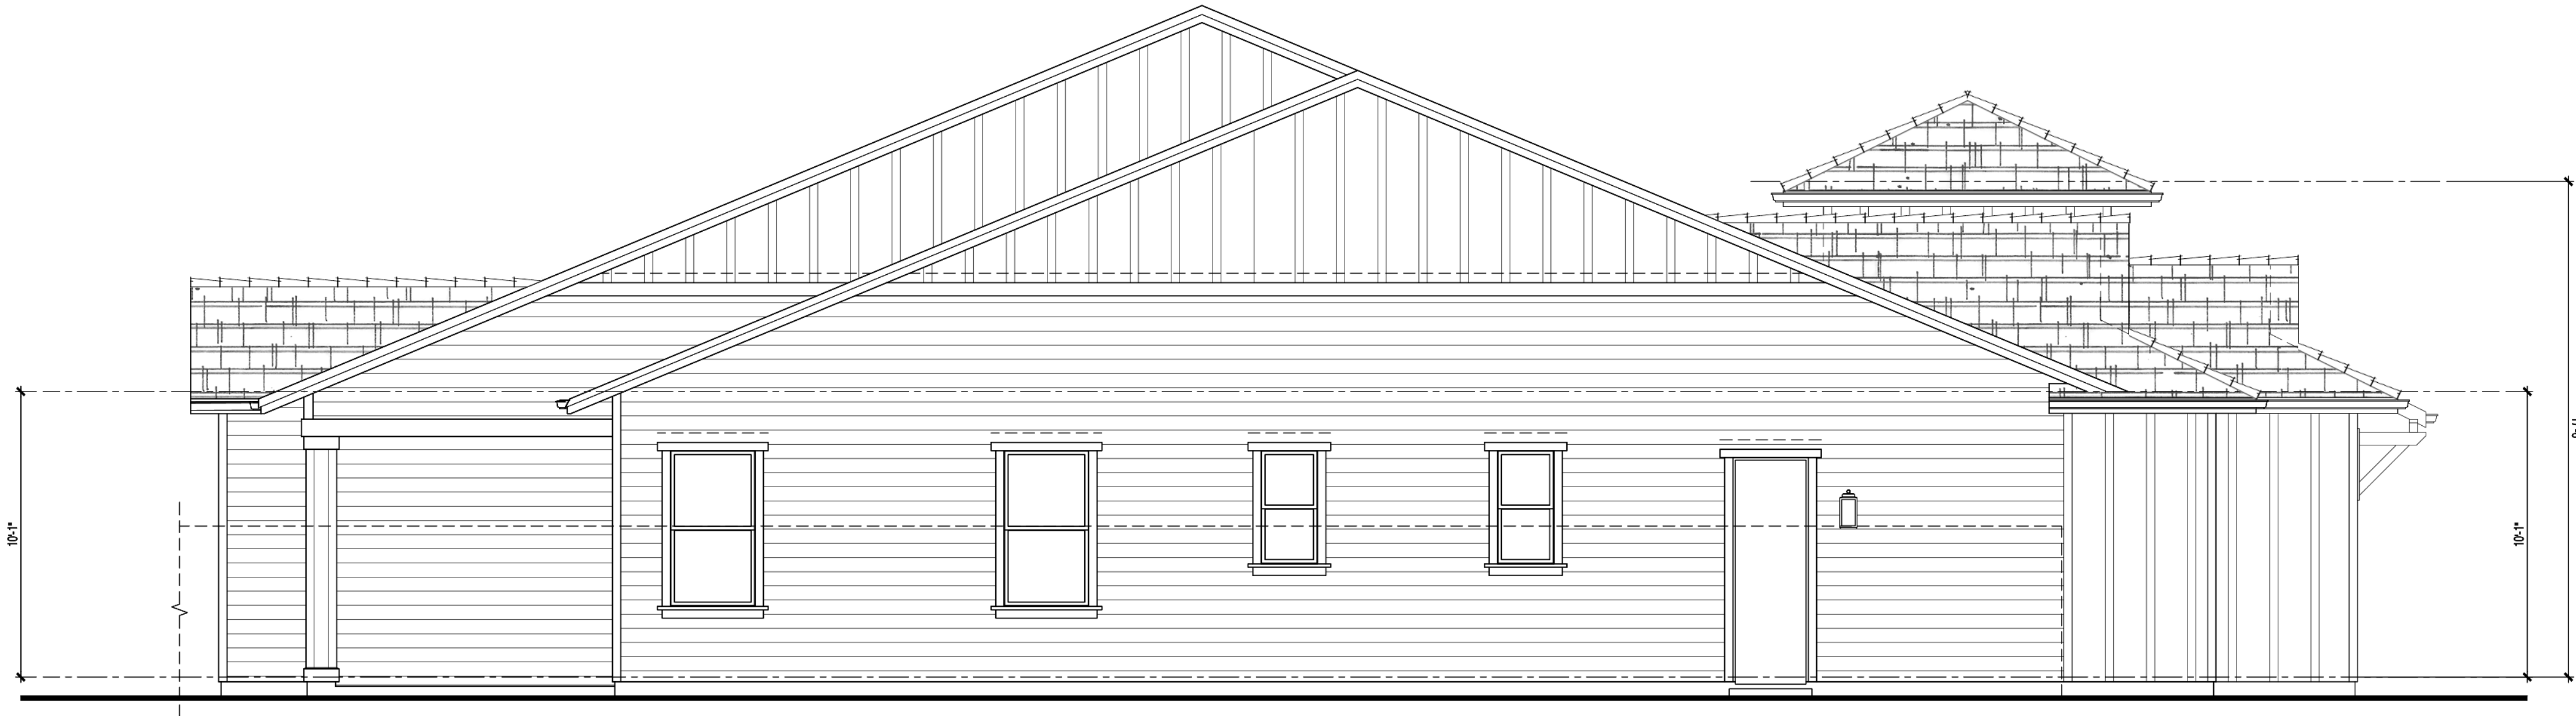

Left Elevation

Plan 1
Exterior Elevations
B - Agrarian



ARCHITECTS . PLANNERS . DESIGNERS
WHA.
ORANGE COUNTY . LOS ANGELES . BAY AREA . SACRAMENTO


2550 REDWOOD DRIVE
NAPA, CALIFORNIA
CASTLE COMPANIES



© 2022 WILLIAM HEZMALHALCH ARCHITECTS, INC. DBA WHA. | 12-13-22



Second Floor
1456 SF

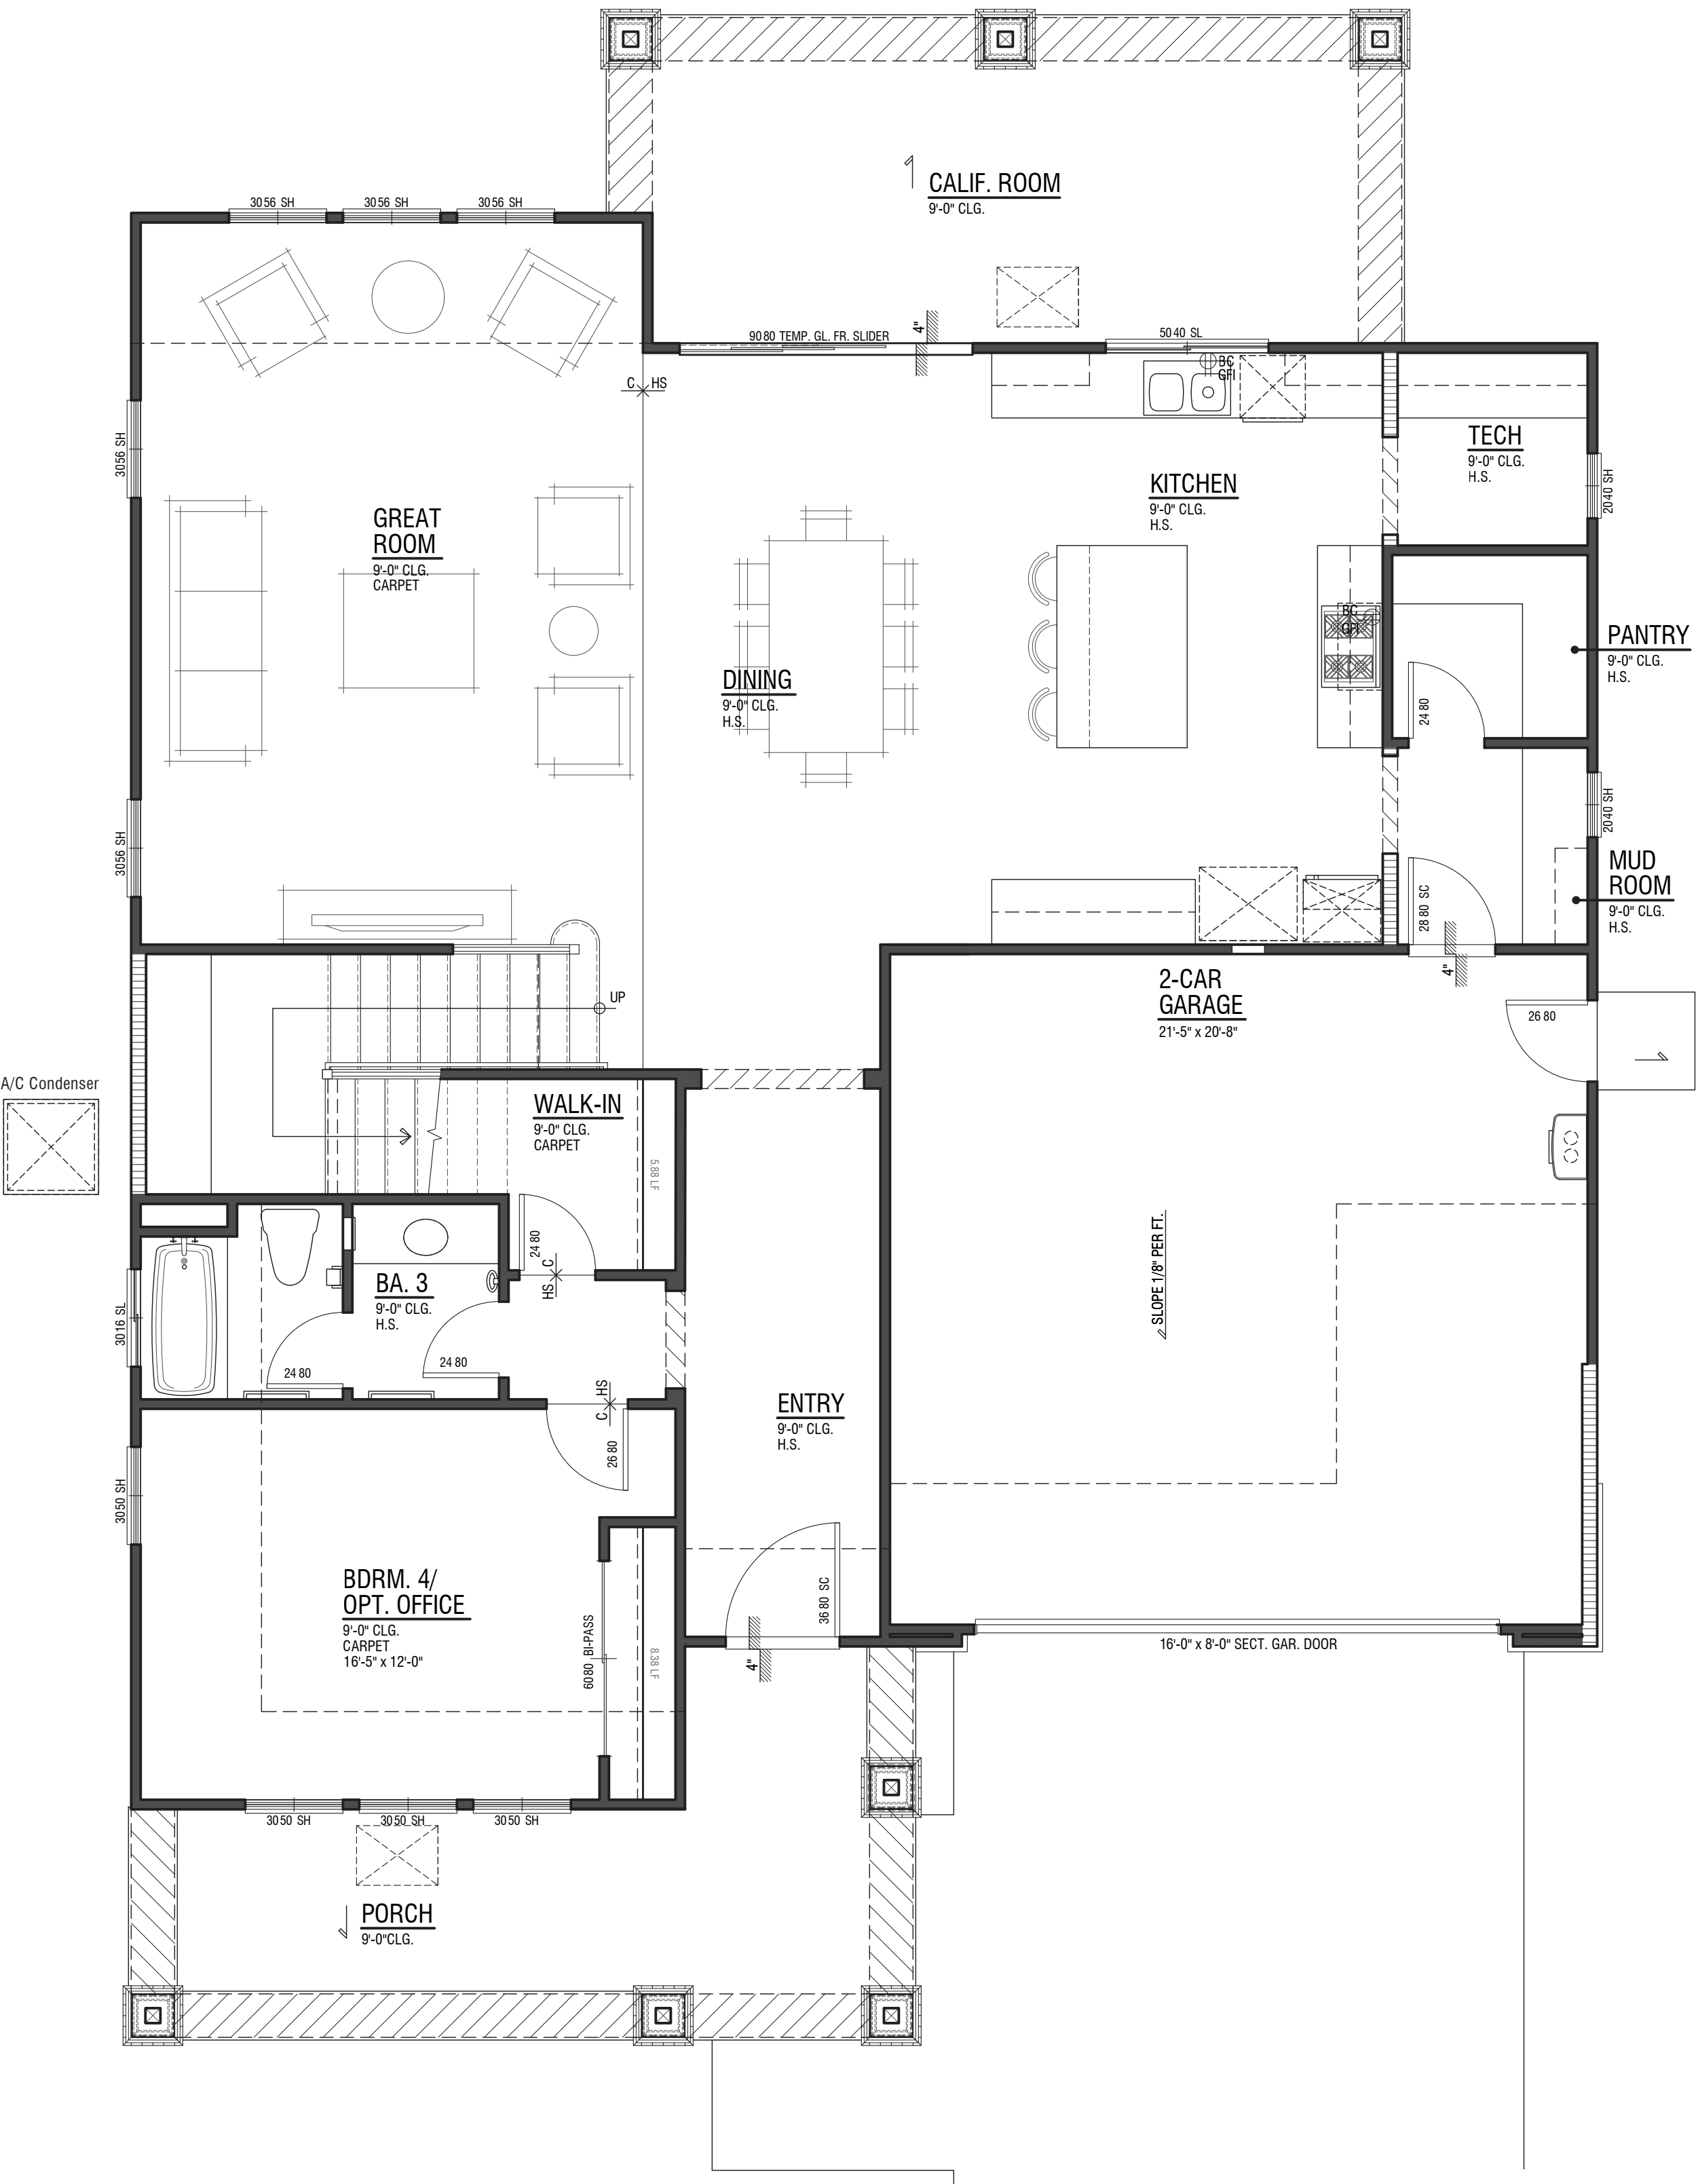

First Floor
1487 SF

Plan 2

2,943 SF

Garage: 461 SF

Front Porch: 203 SF

California Room: 236 SF

Total Coverage: 2,387 SF

3 Bedroom / 3 Bath / Loft/ Office (Opt. Bdrm. 4)/ 2-Car Garage


2550 REDWOOD DRIVE
NAPA, CALIFORNIA
CASTLE COMPANIES




ARCHITECTS . PLANNERS . DESIGNERS
WHA.
ORANGE COUNTY . LOS ANGELES . BAY AREA . SACRAMENTO



2.1

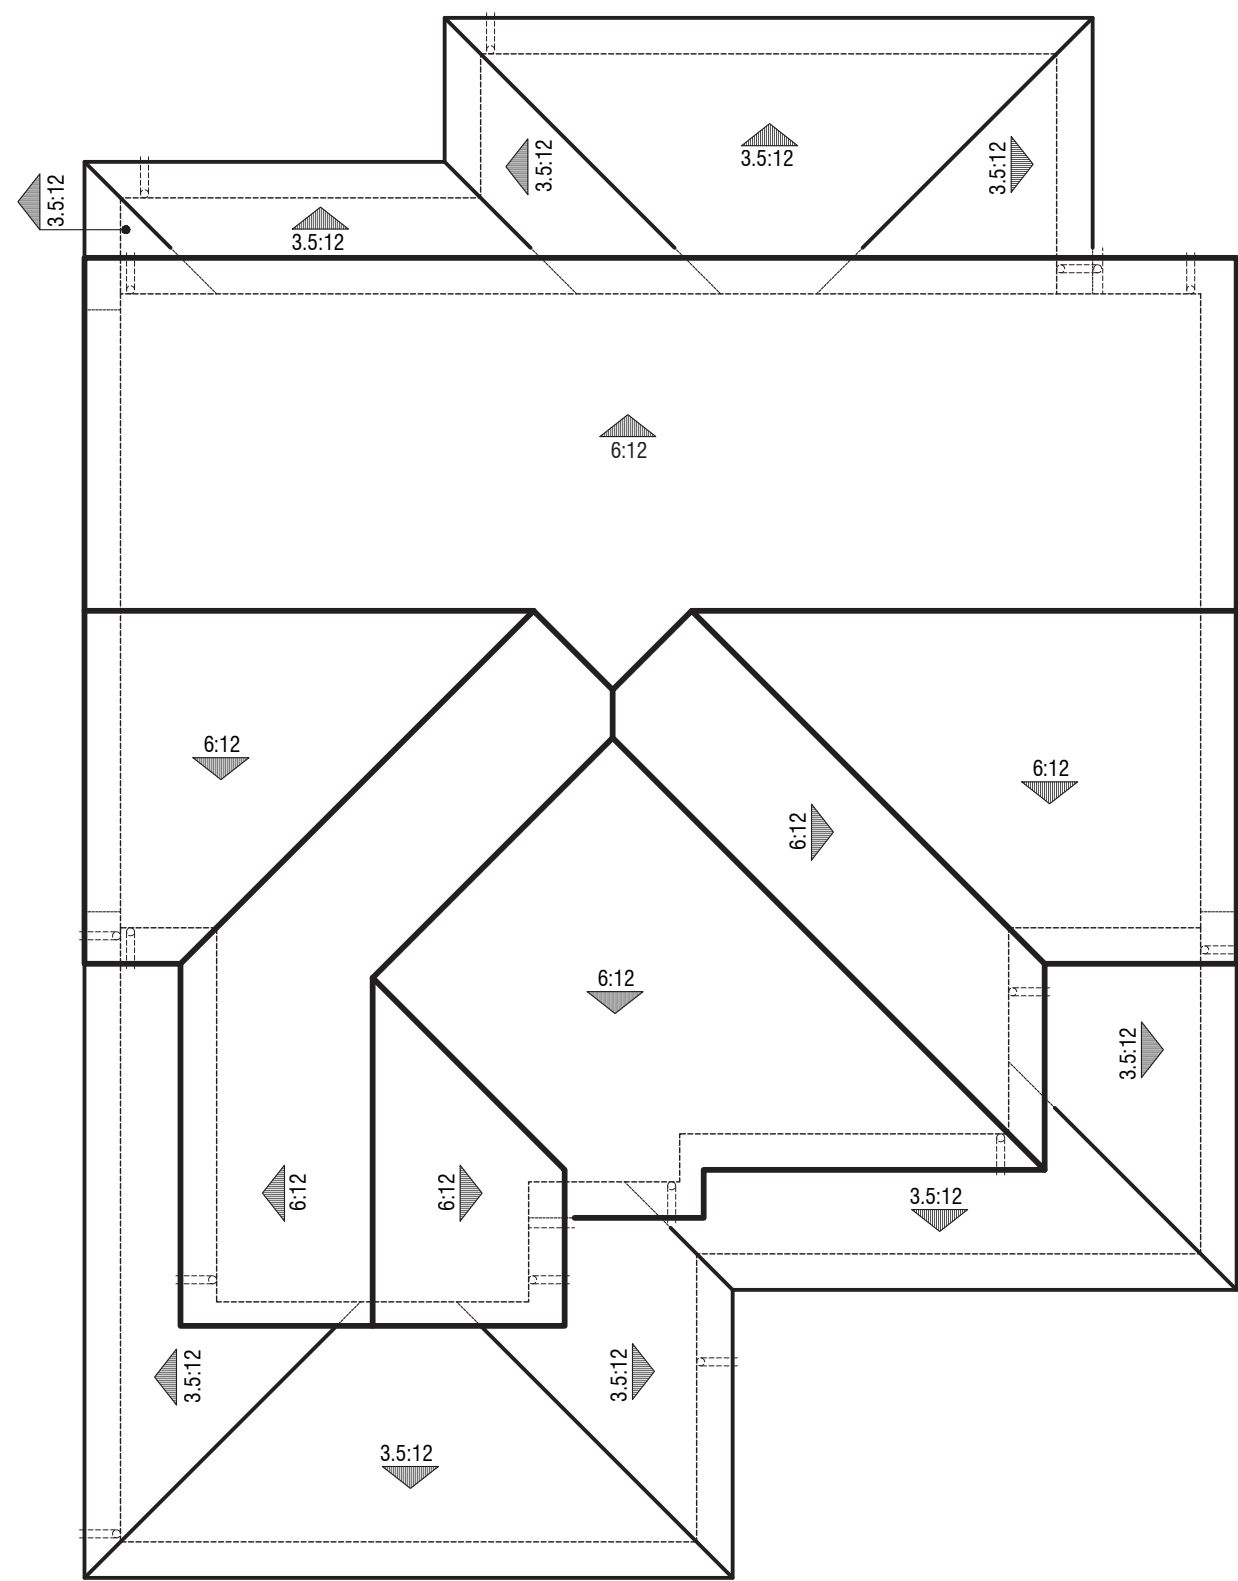

B - Agrarian

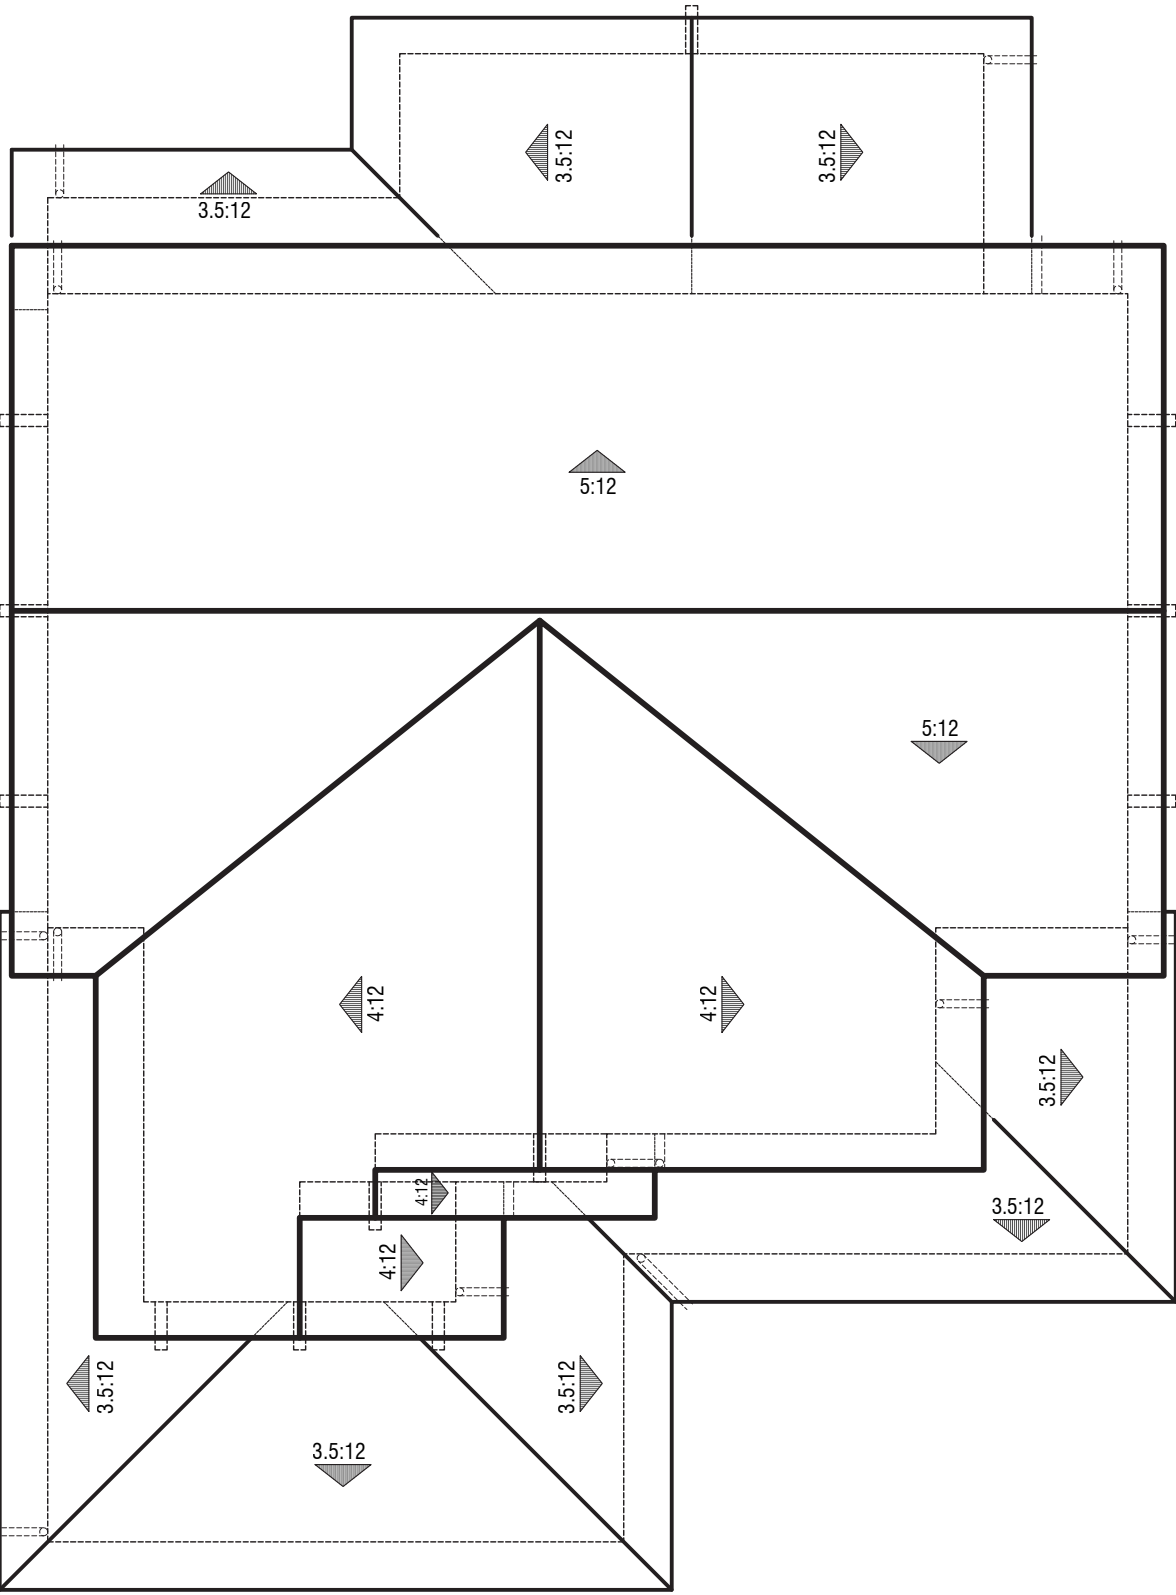

A - Traditional

Plan 2
Roof Plans

2550 REDWOOD DRIVE
NAPA, CALIFORNIA
CASTLE COMPANIES



ARCHITECTS . PLANNERS . DESIGNERS
WHA.
ORANGE COUNTY . LOS ANGELES . BAY AREA . SACRAMENTO



© 2022 WILLIAM HEZMALHALCH ARCHITECTS, INC. DBA WHA. | 12-13-22