



C:\Users\vcorona\City of Napa\Public Works - Engineering Division - Documents\Projects\Active\511PW02_BigRanchWidening\300 Design\320 Drawings\Sheets\Exhibit\For Public Viewing.dwg

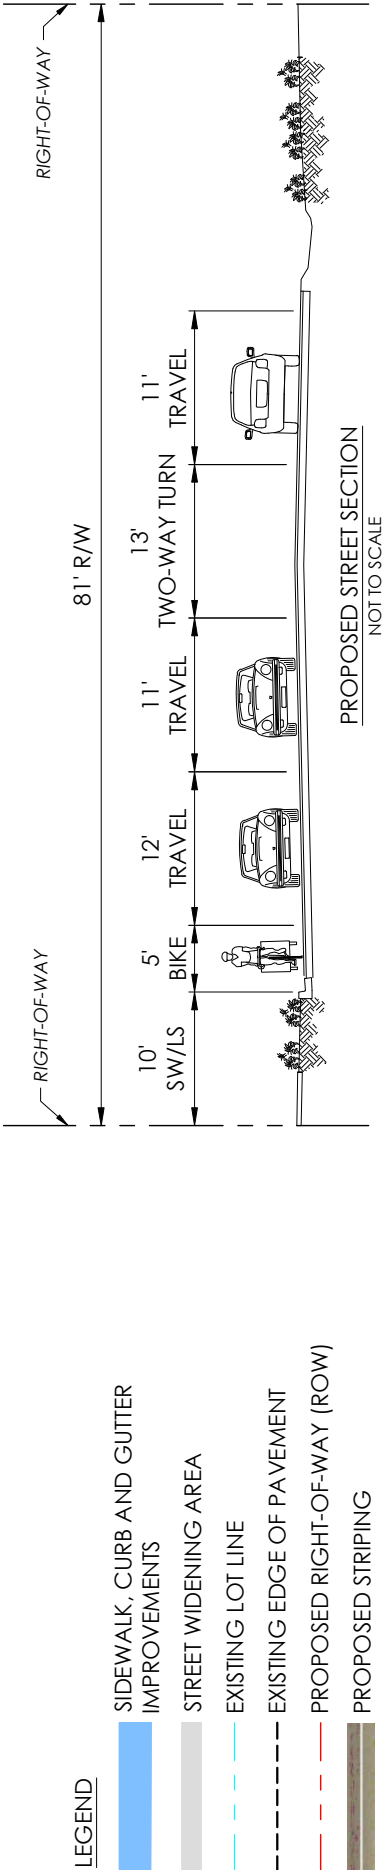

- LEGEND**
- SIDEWALK, CURB AND GUTTER IMPROVEMENTS
 - STREET WIDENING AREA
 - EXISTING LOT LINE
 - EXISTING EDGE OF PAVEMENT
 - PROPOSED RIGHT-OF-WAY (ROW)
 - PROPOSED STRIPING

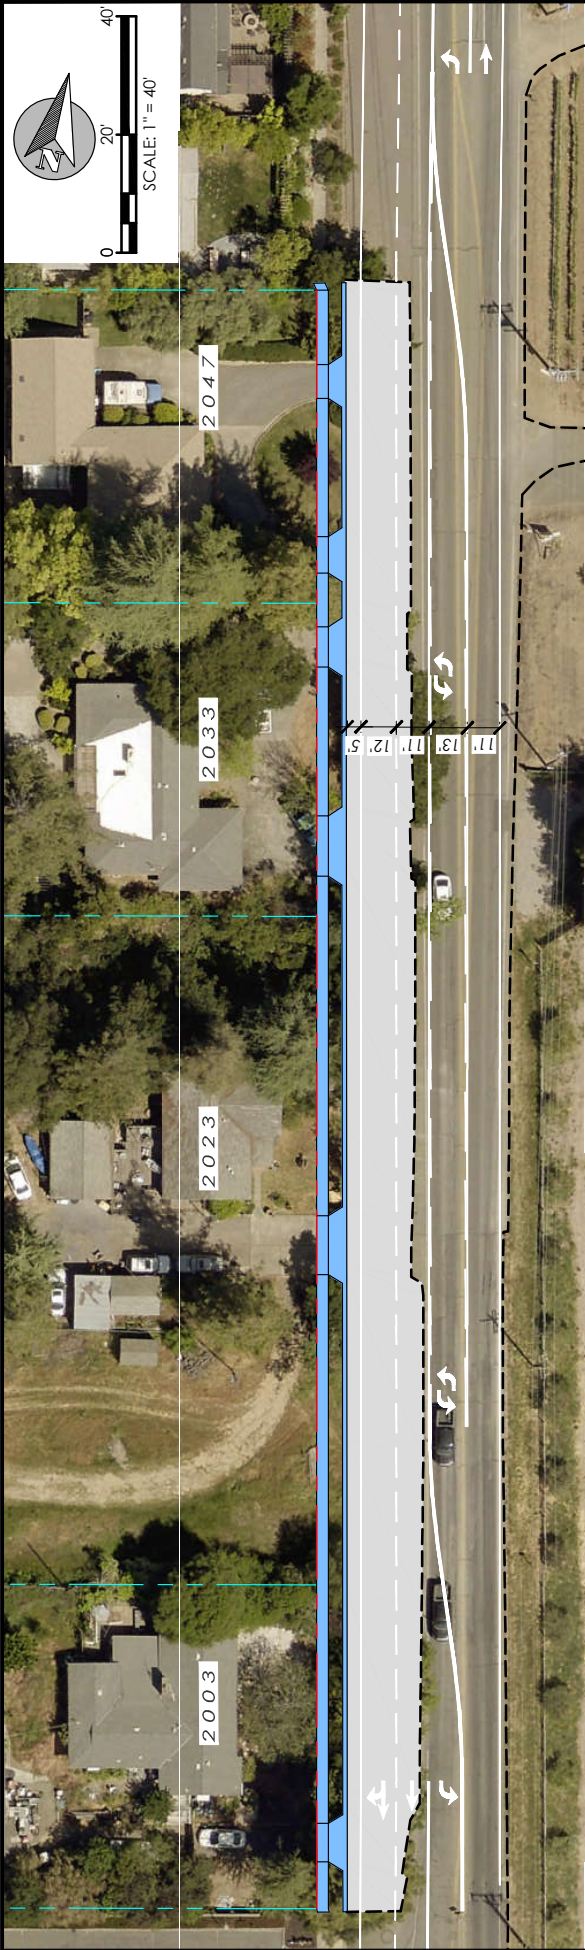

PUBLIC WORKS DEPARTMENT

BIG RANCH ROAD WIDENING
PRELIMINARY DESIGN

DRAWN BY:	RNC
CHECKED BY:	
DATE:	MAY 2023
SHEETS:	1 OF 1