




Rear Elevation



Right Elevation



Left Elevation

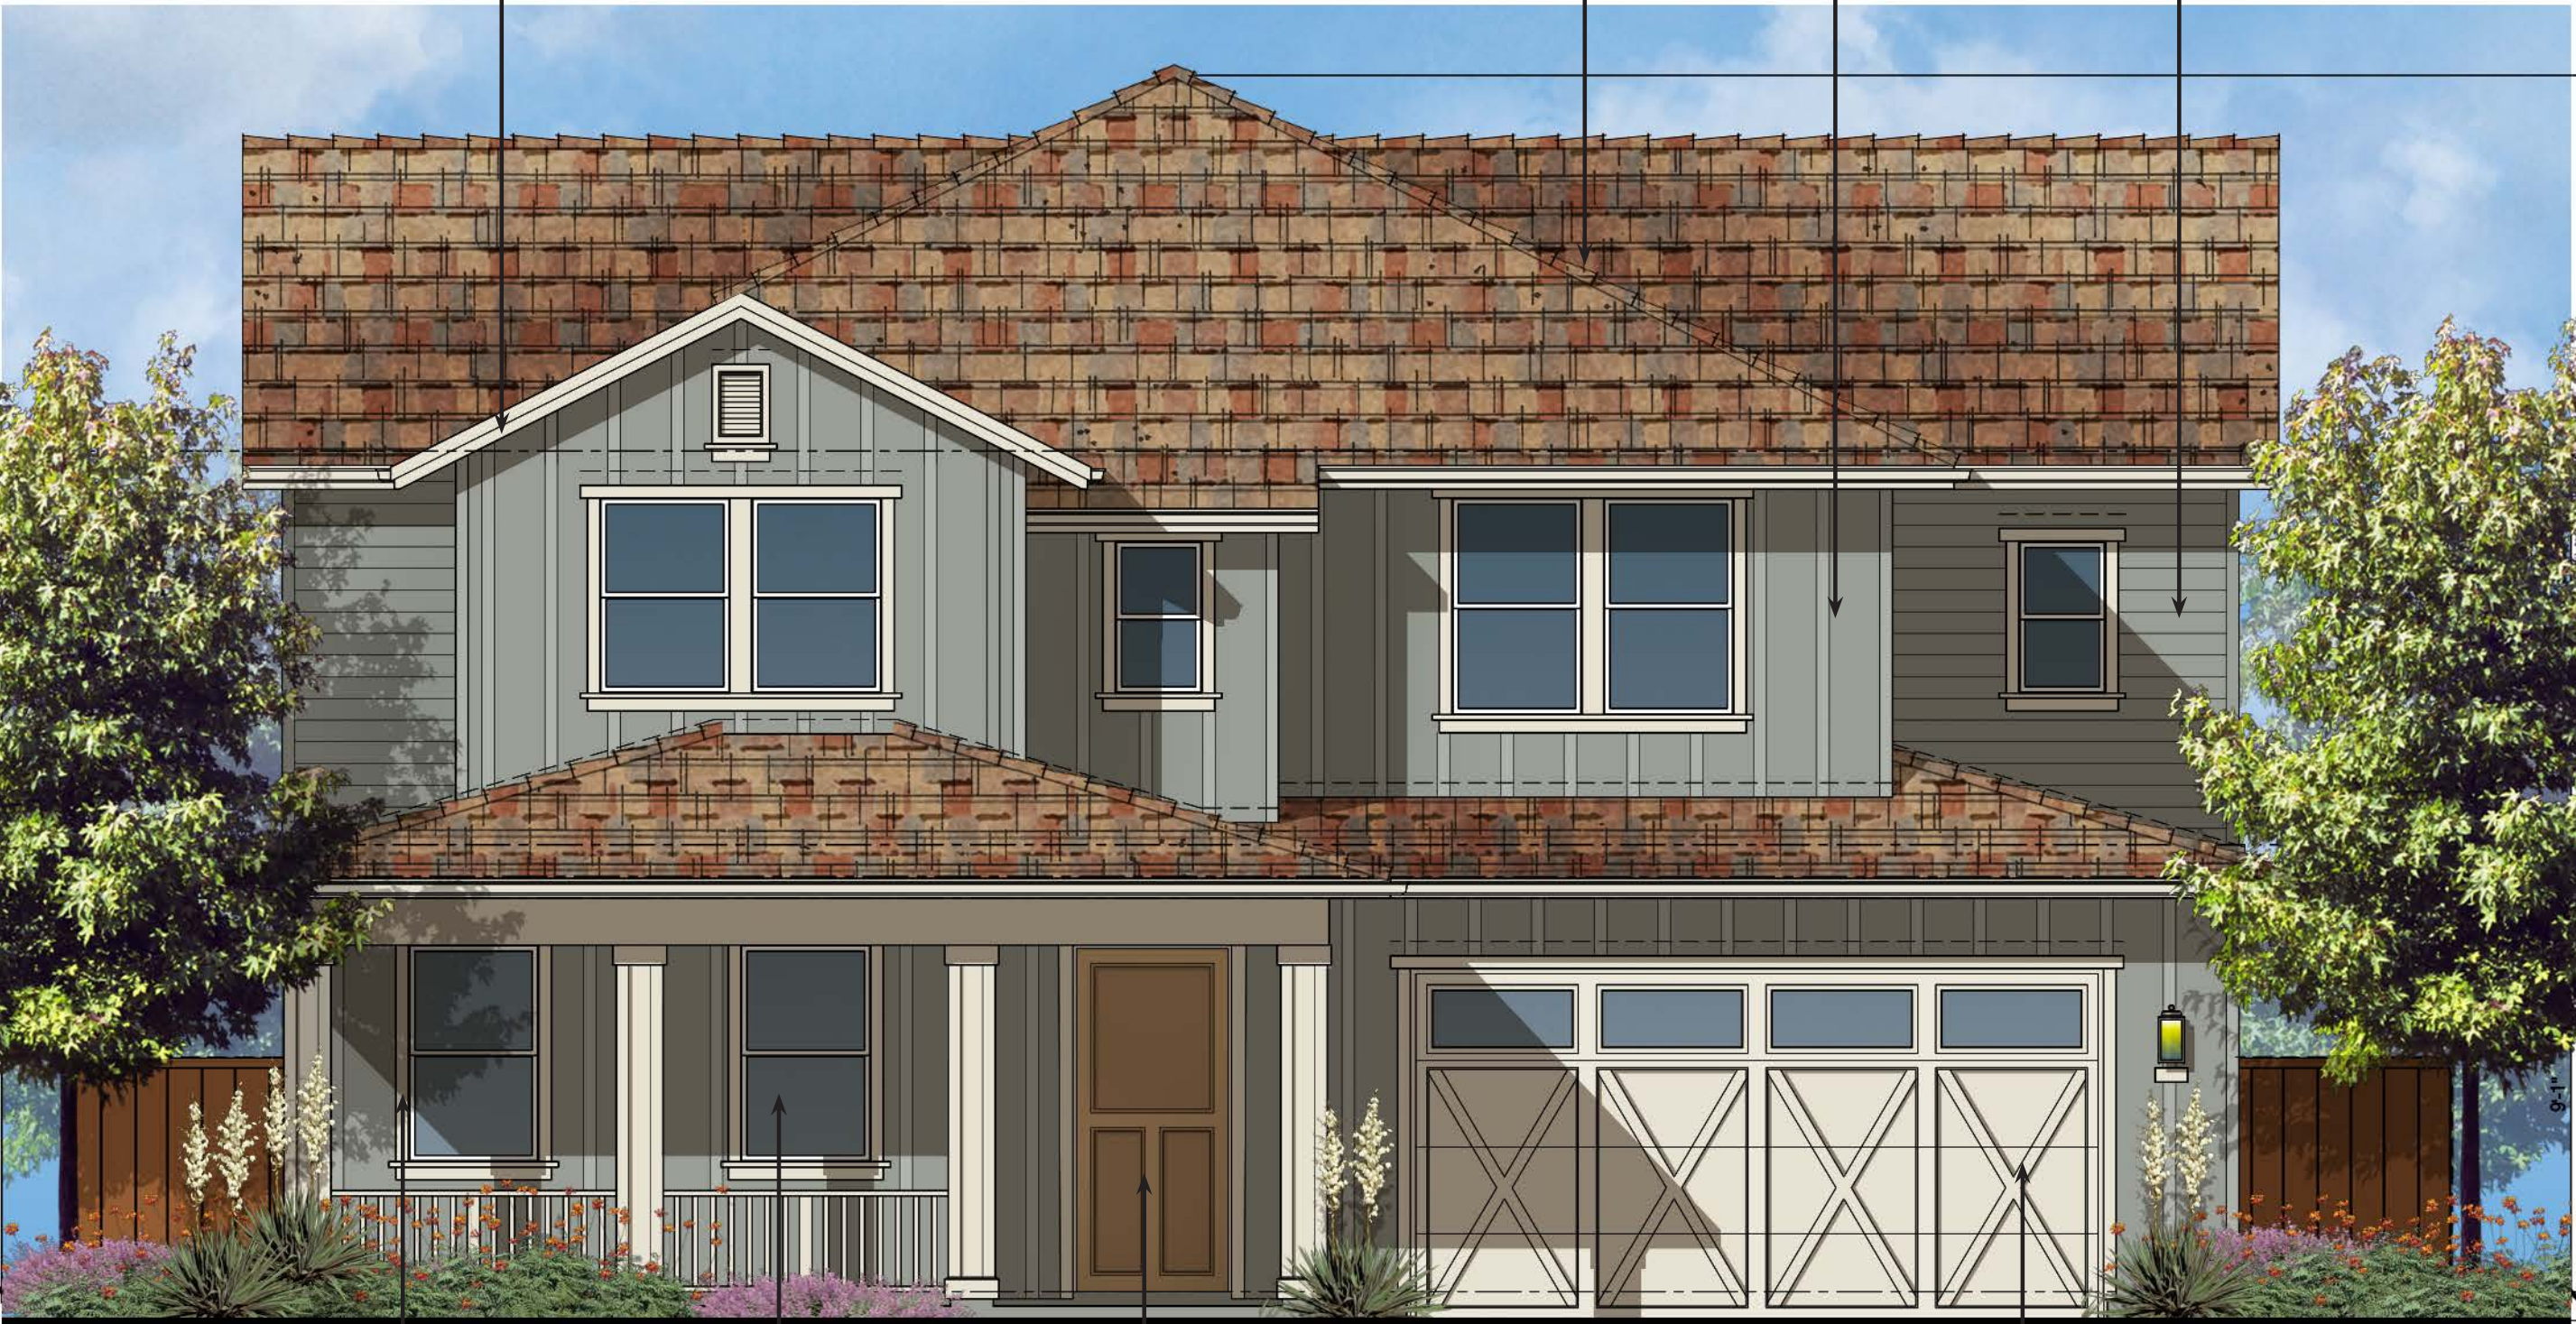

Front Elevation

Exterior Materials:

Elevation B Agrarian (Color Scheme #2)

- | | |
|---------------------------------------|---------------------------------|
| 1 Composition shingle roofing | 6 2x6 fascia board |
| 2 Insulated dual-glazed vinyl windows | 7 Fiberglass entry door |
| 3 Fiber cement siding | 8 Sectional roll-up garage door |
| 4 Fiber cement trim | |
| 5 Board and batten | |

Plan 2
Exterior Elevations
B - Agrarian



ARCHITECTS . PLANNERS . DESIGNERS
WHA.
ORANGE COUNTY . LOS ANGELES . BAY AREA . SACRAMENTO

2550 REDWOOD DRIVE
NAPA, CALIFORNIA
CASTLE COMPANIES



2.4