

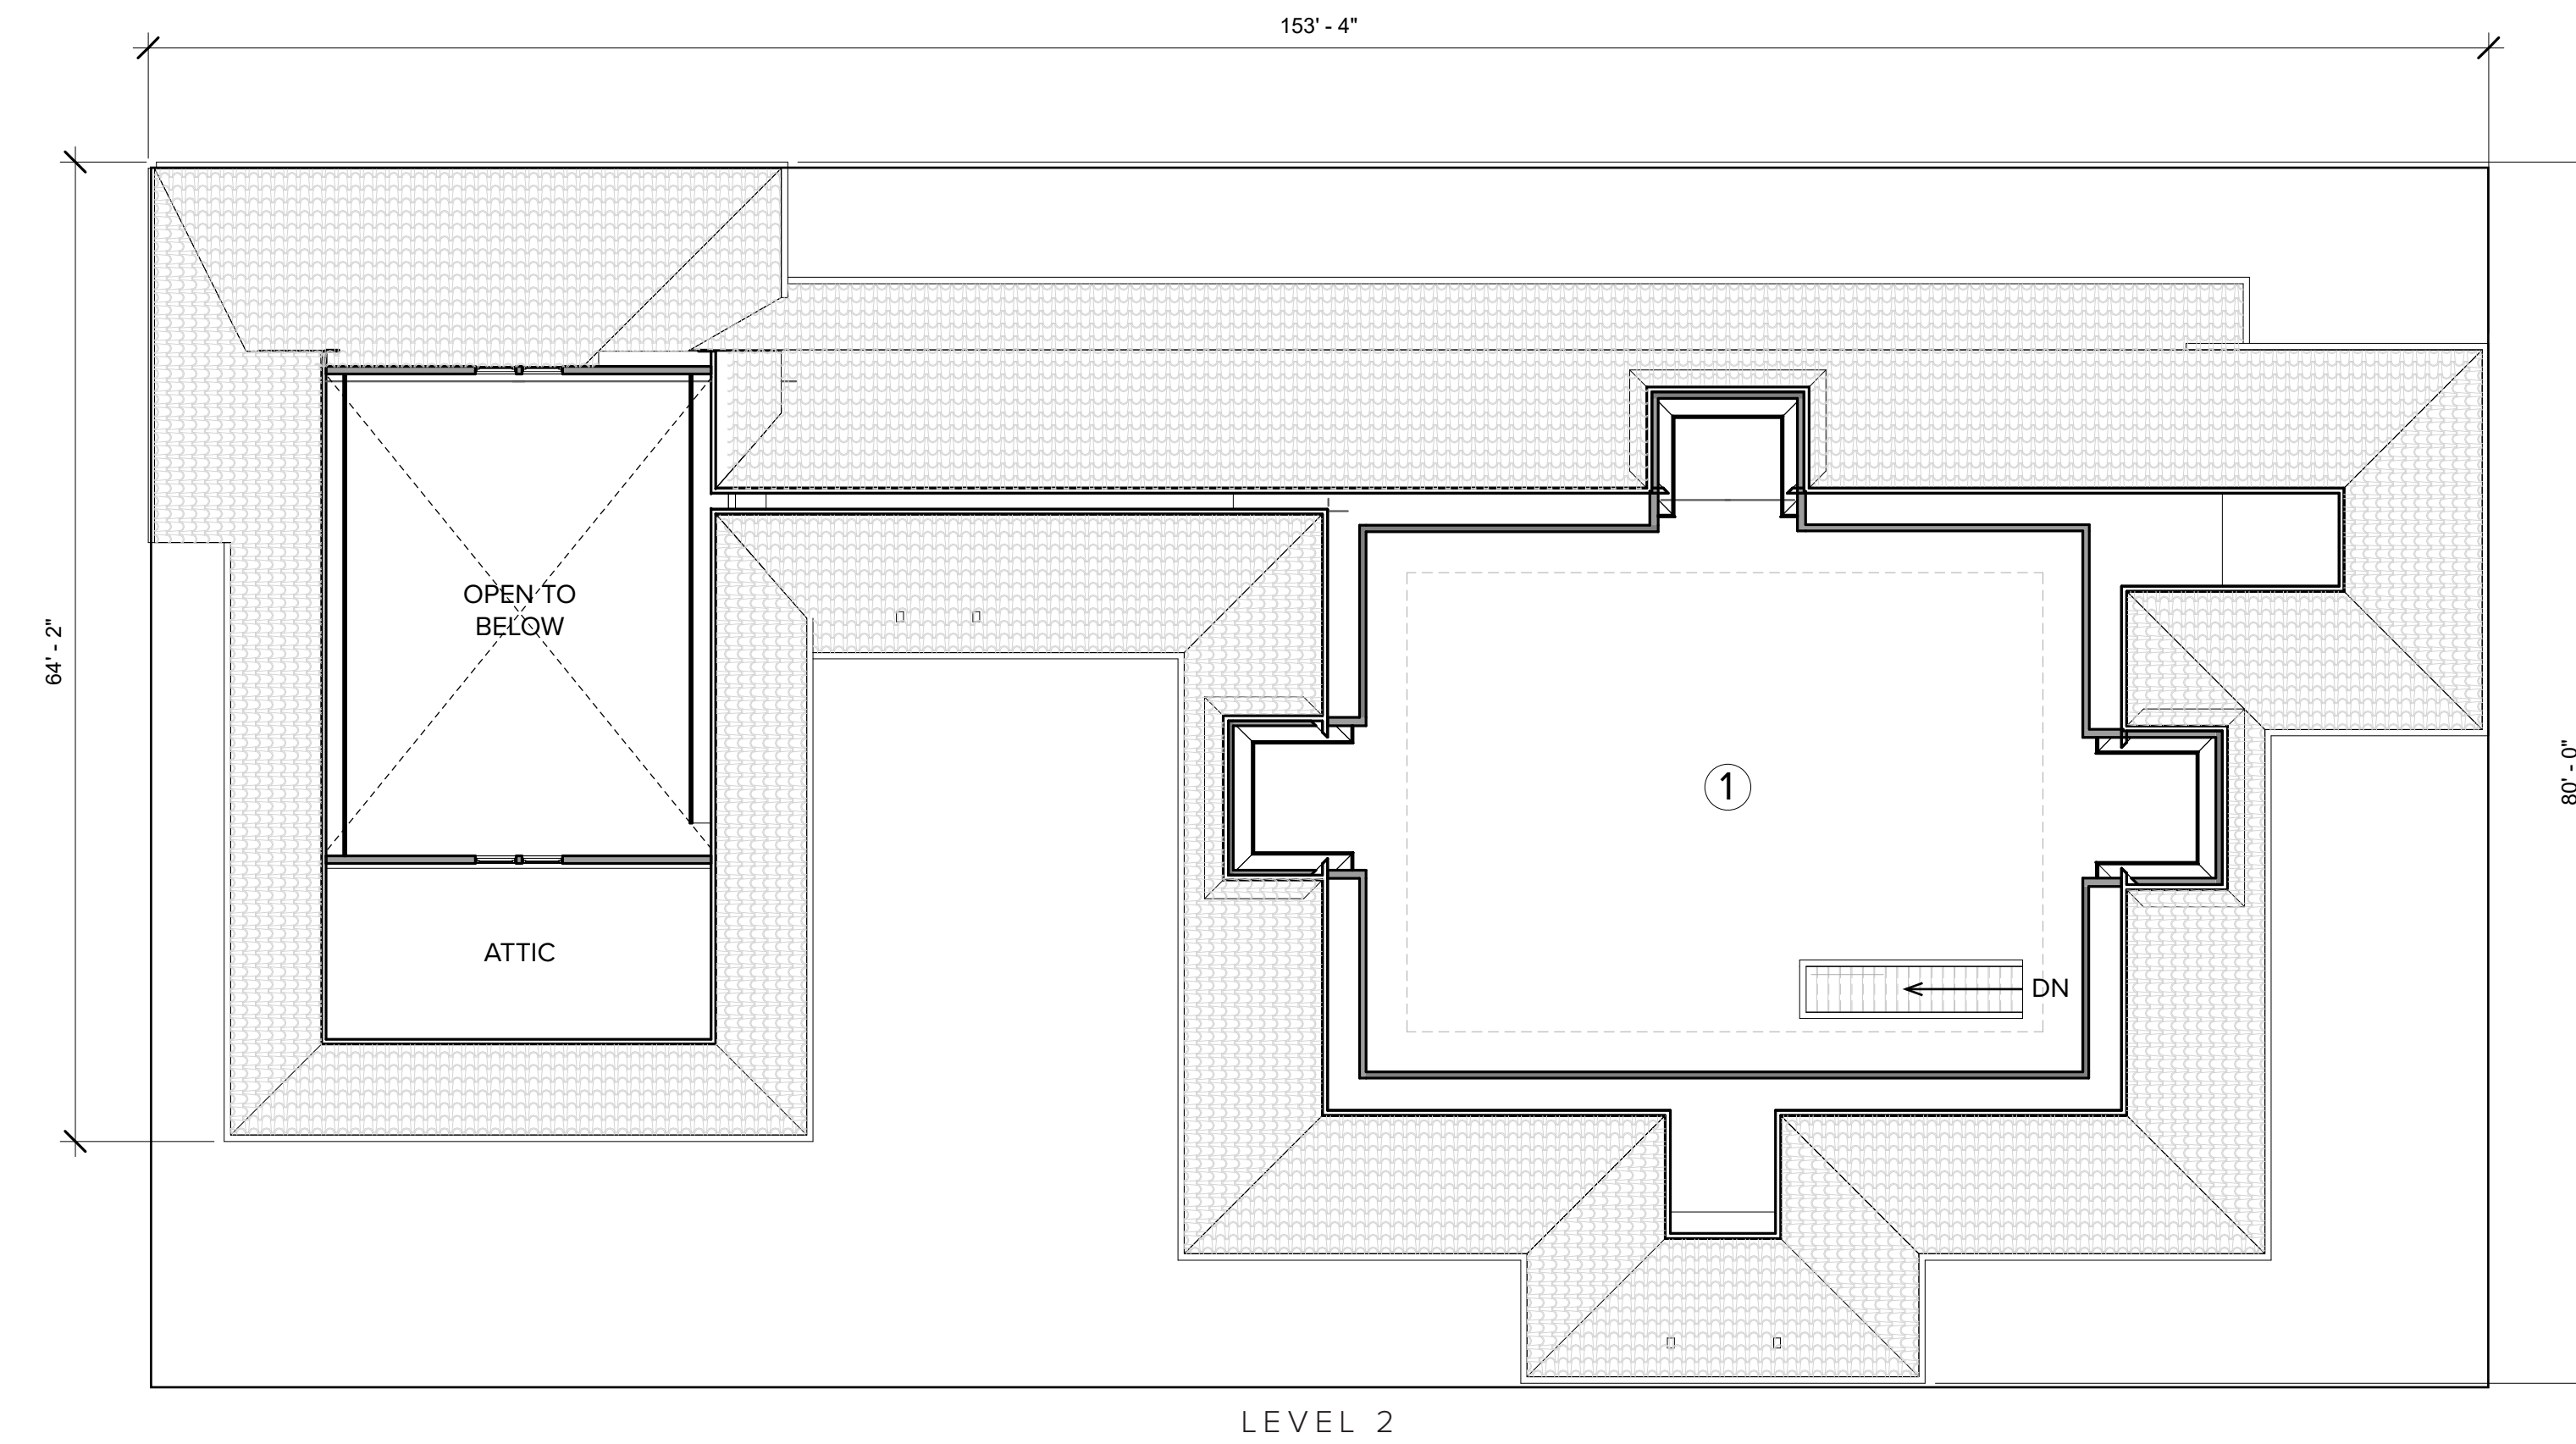


ROOM KEY

- 1 COMMERCIAL TENANT SPACE

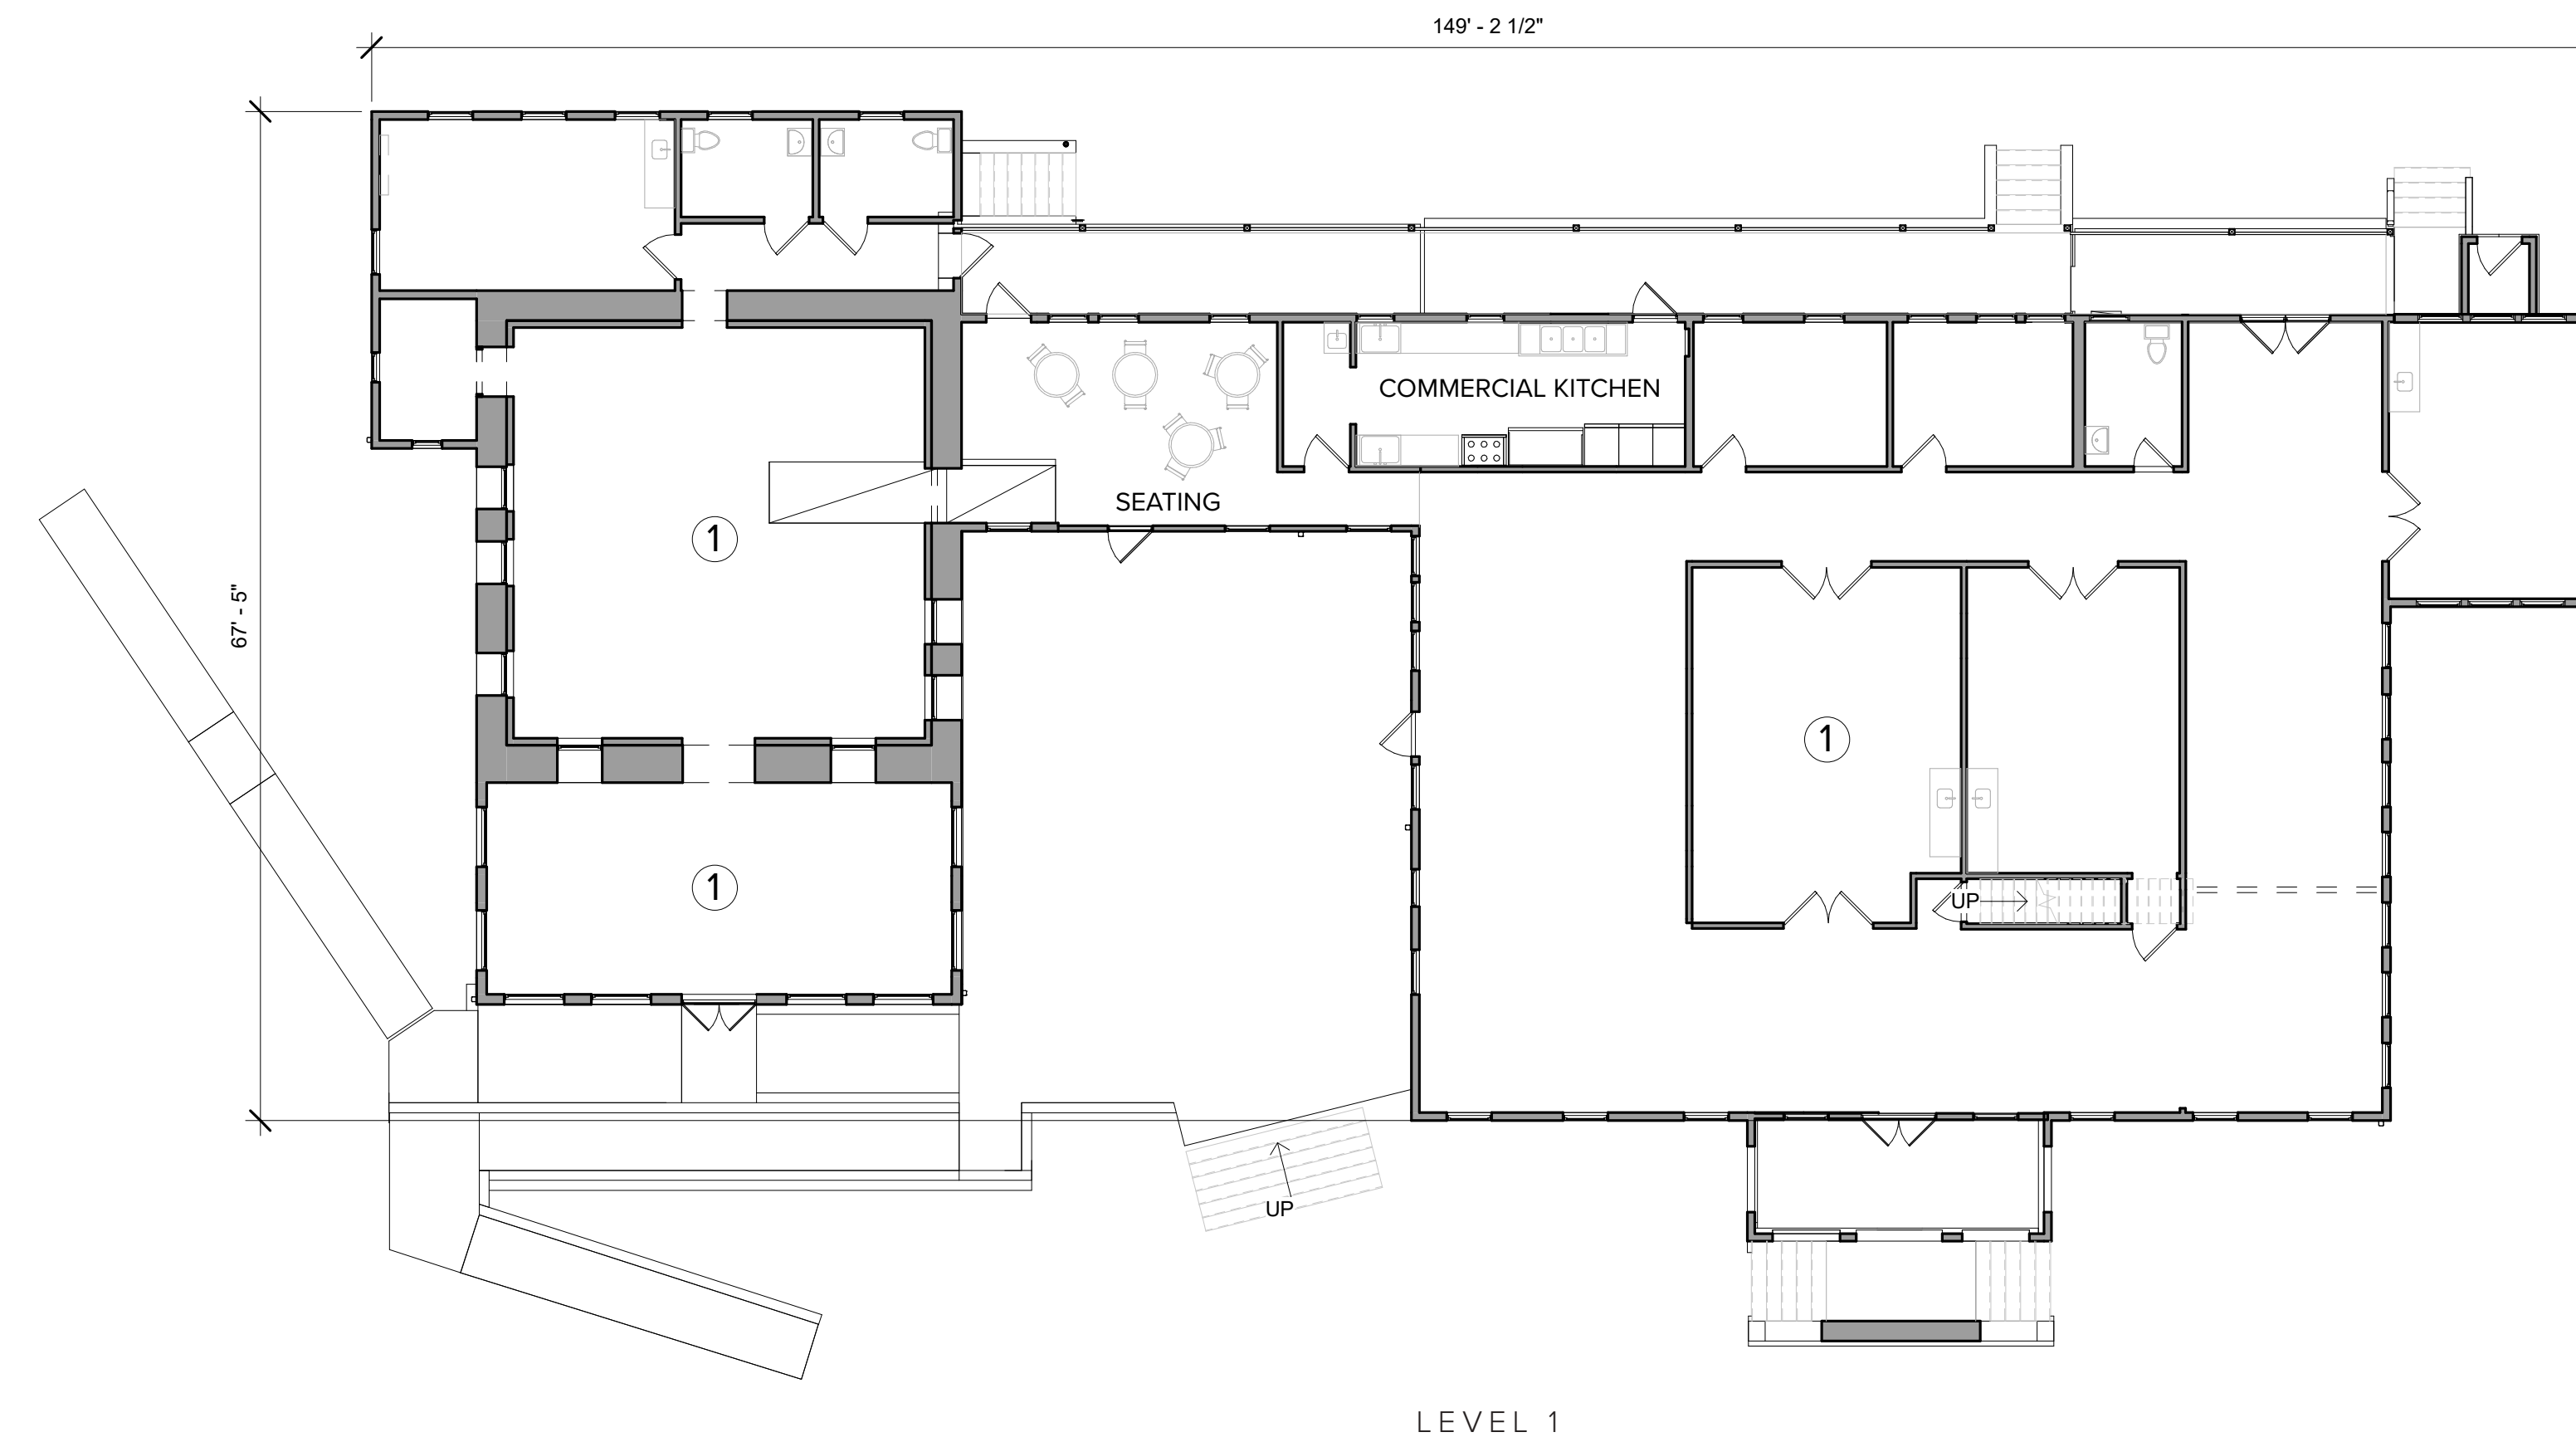

Historic Building C2: Plans

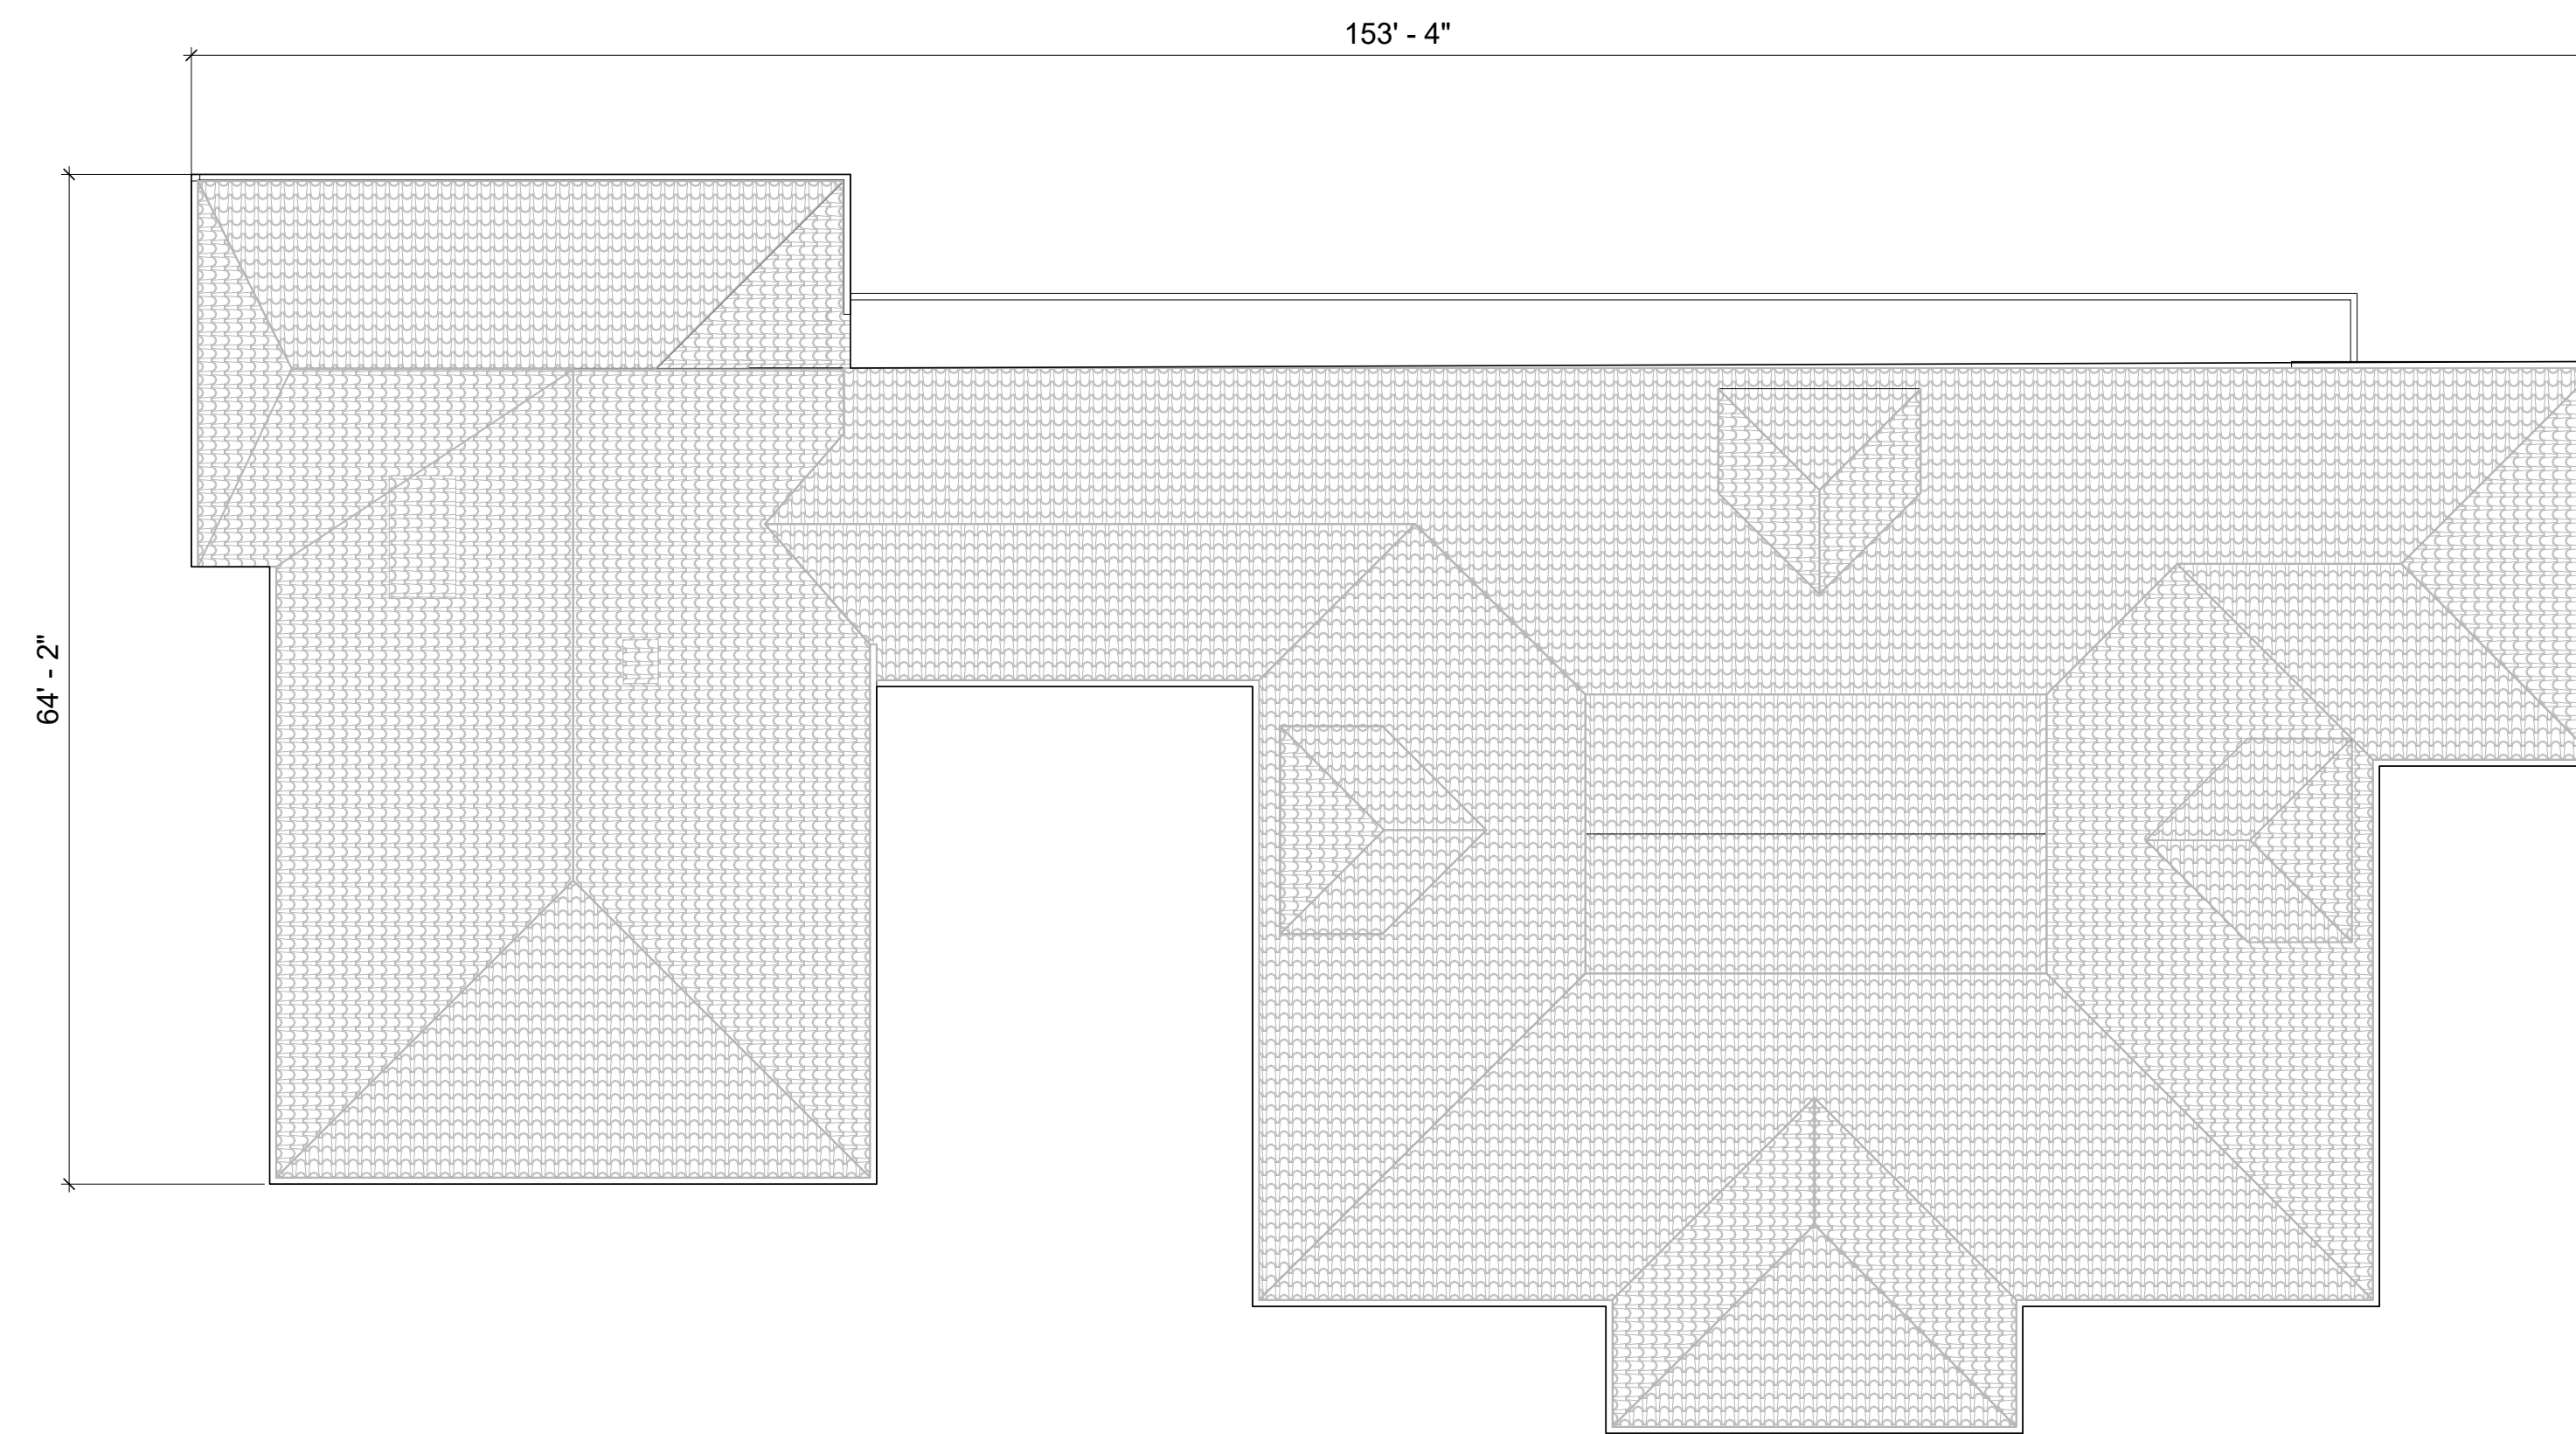


ROOF PLAN

Historic Building C2: Roof Plan

MATERIALS

- 1 CLAY TILE ROOF
- 2 SMOOTH STUCCO, OFF WHITE
BASE STUCCO/PUTTY
- 3 METAL, OIL RUBBED BRONZE
- 4 WINDOW & DOORS, PAINTED
PUTTY GREEN/ALT GREY BLUE
- 5 CONCRETE
- 6 WOOD BALUSTRADE, PAINTED
- 7 OPEN FACE STONE VENEER,
MATCH (E)

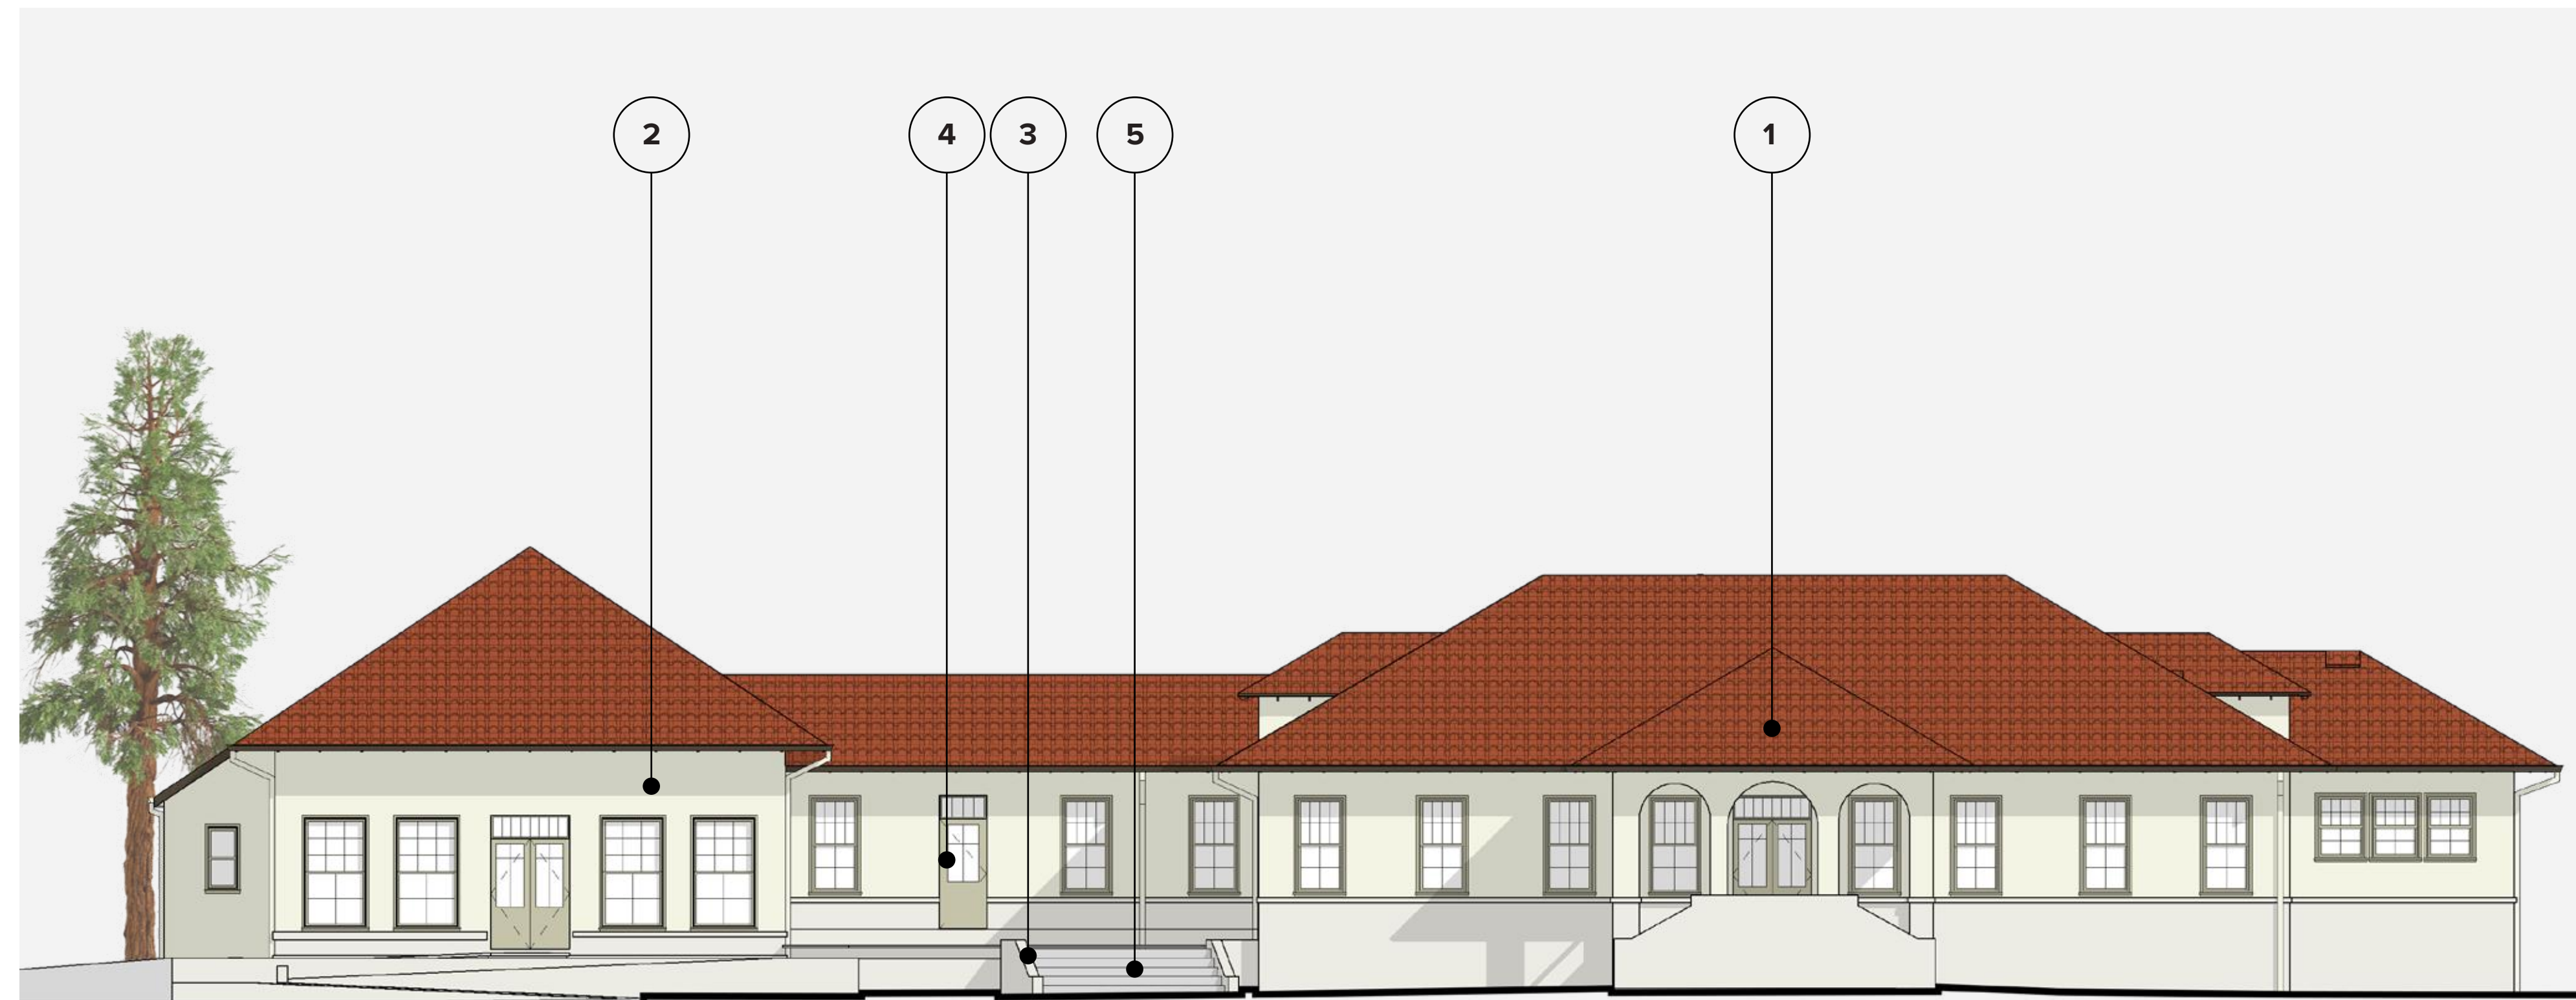

SOUTH ELEVATION




WEST ELEVATION



Historic Building C2: Rendered Elevations

MATERIALS

- 1 CLAY TILE ROOF
- 2 SMOOTH STUCCO, OFF WHITE BASE STUCCO/PUTTY
- 3 METAL, OIL RUBBED BRONZE
- 4 WINDOW & DOORS, PAINTED PUTTY GREEN/ALT GREY BLUE
- 5 CONCRETE
- 6 WOOD BALUSTRADE, PAINTED
- 7 OPEN FACE STONE VENEER, MATCH (E)

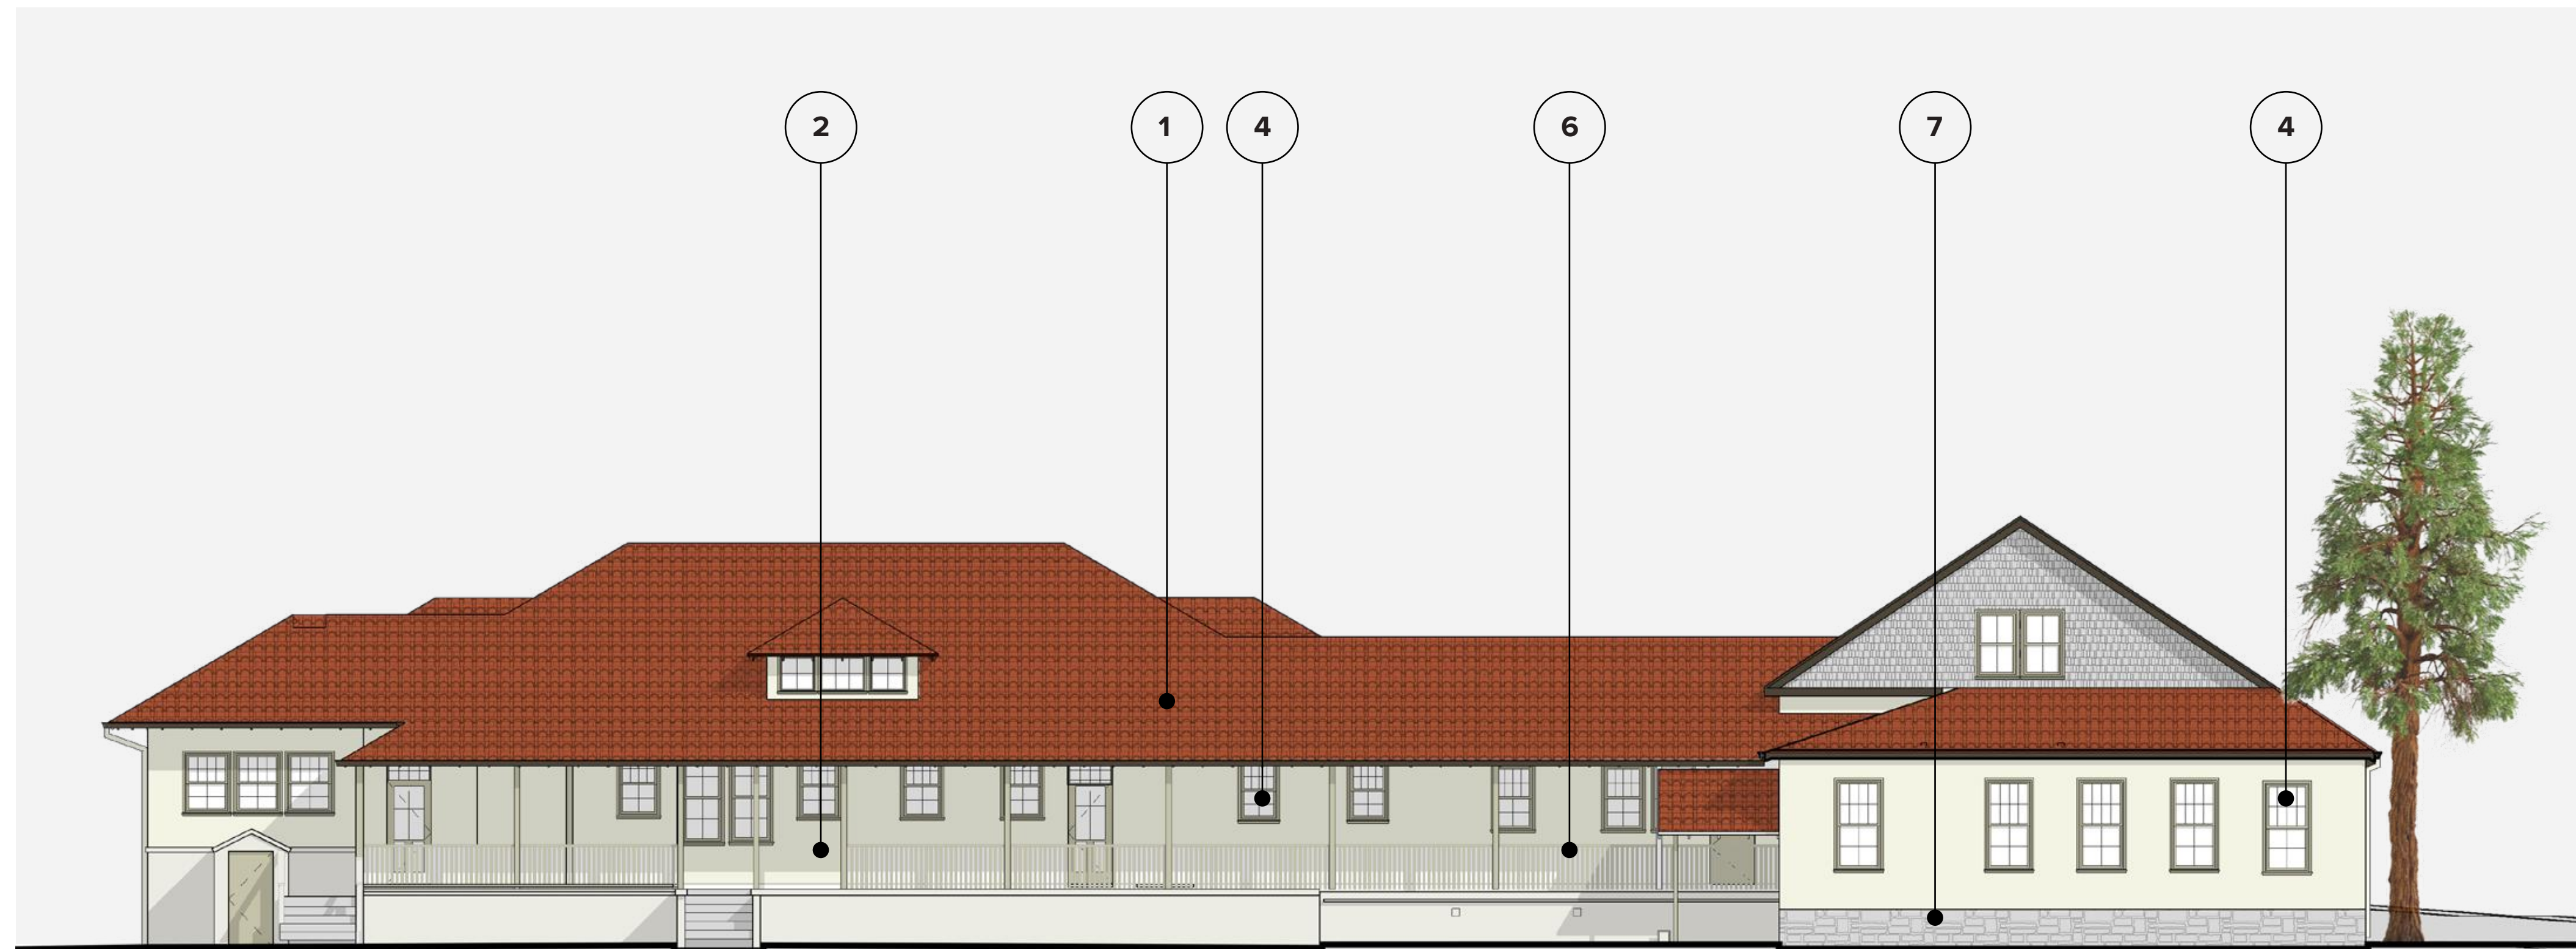

NORTH ELEVATION



EAST ELEVATION



Historic Building C2: Rendered Elevations