

NAPA

CITY WAYFINDING

February 17, 2022

FINAL SIGN PLAN





88 North Mentor Avenue
Pasadena, CA 91106
626.793.7847


R2022-__

HUNT DESIGN


EXHIBIT A

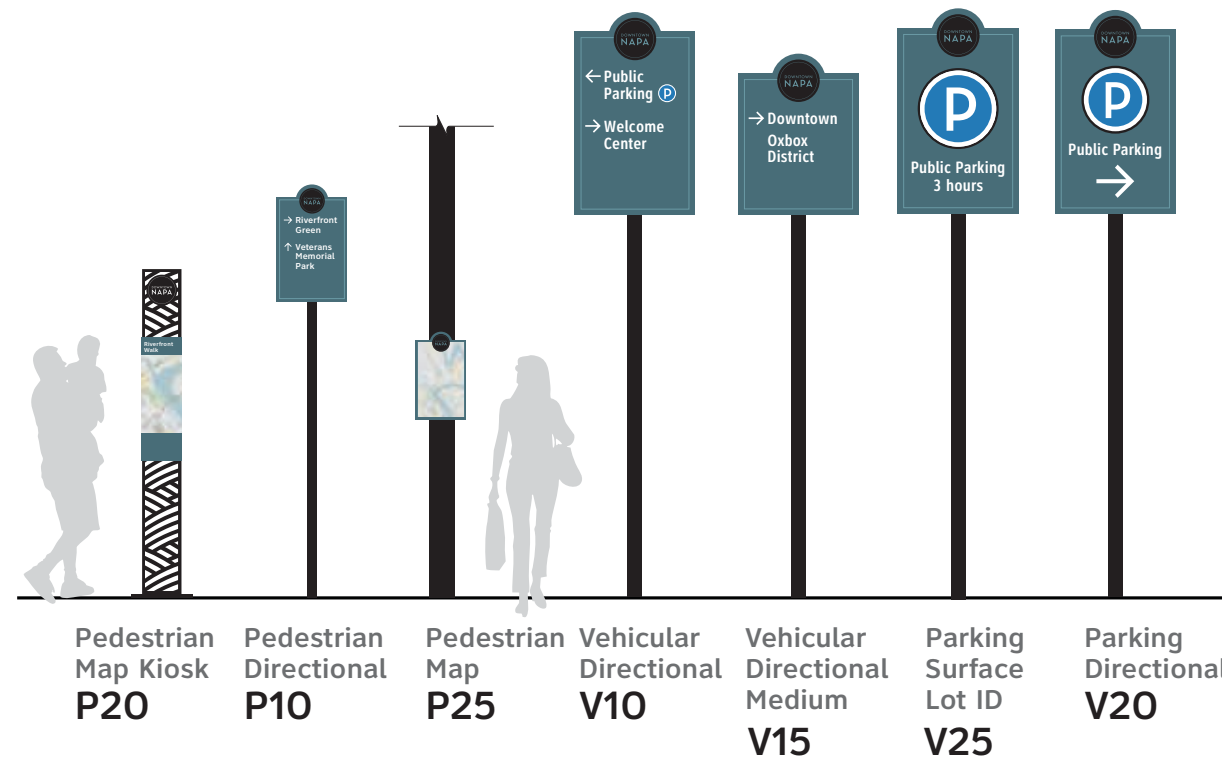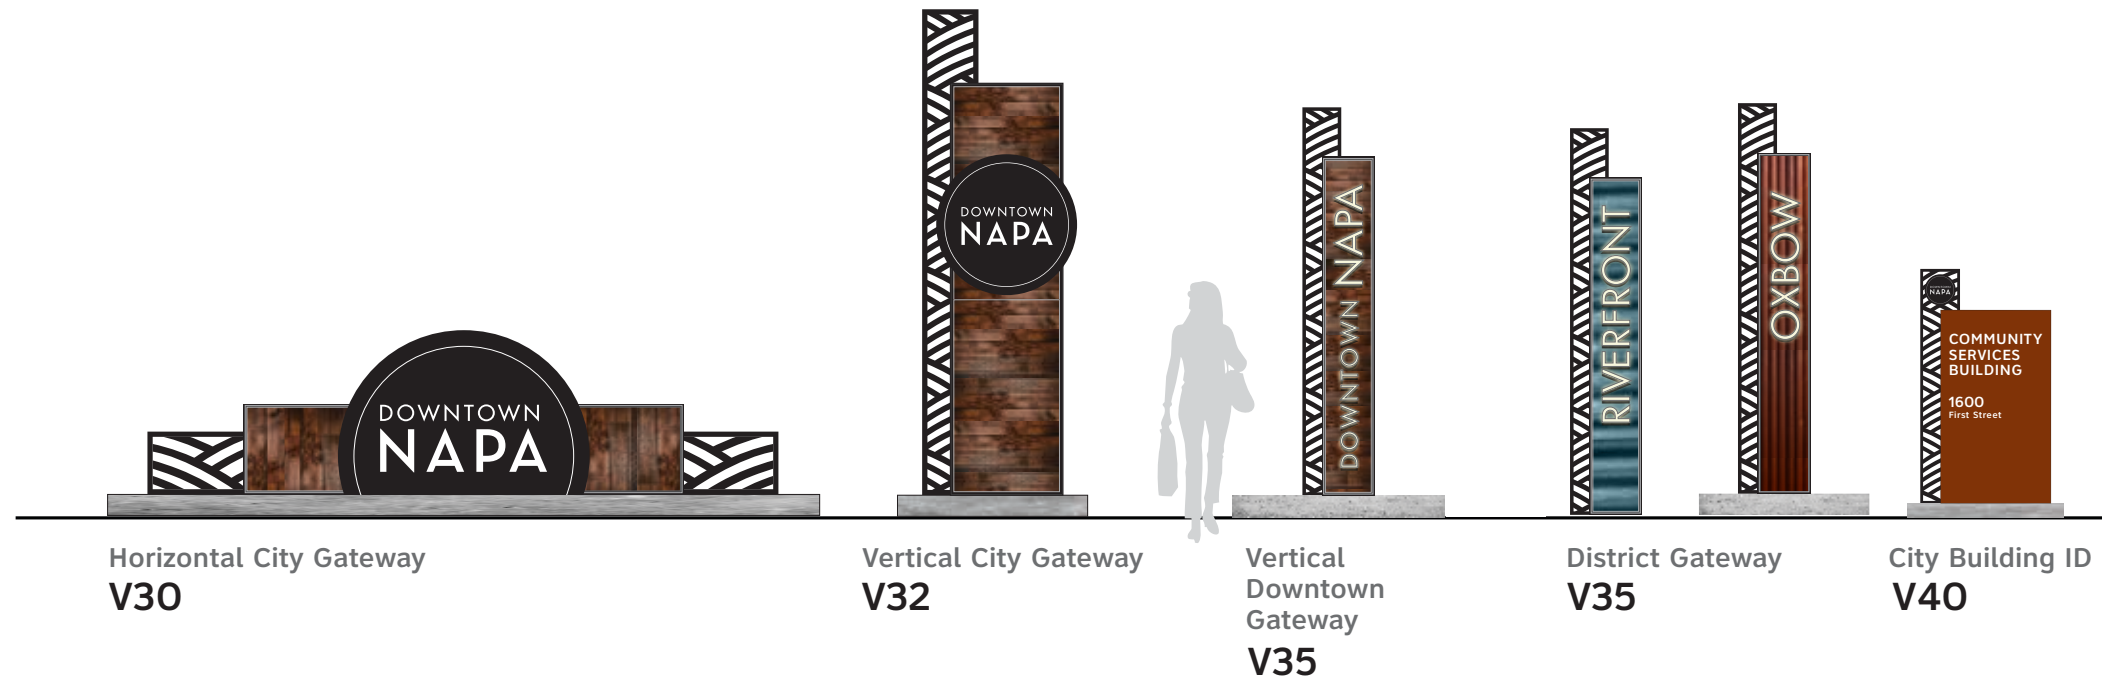

Vehicular Directional Signs

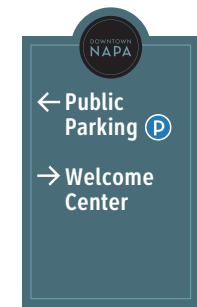

Vehicular Directional
V10

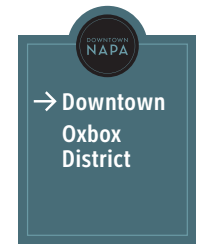

Vehicular Directional
Medium
V15



EXHIBIT A

NOTE: 1. SIGN PANEL LOCATION TO BE FIELD VERIFIED WITH CITY OF NAPA.
 2. COPY TO BE VERIFIED WITH CITY OF NAPA PRIOR TO FABRICATION.
 3. RECOMMENDATION: EXISTING POST TO BE REPAINTED

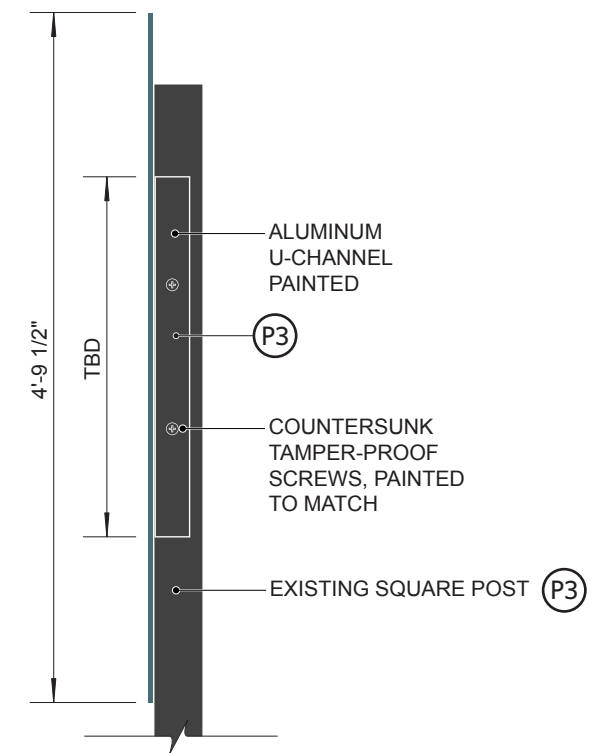
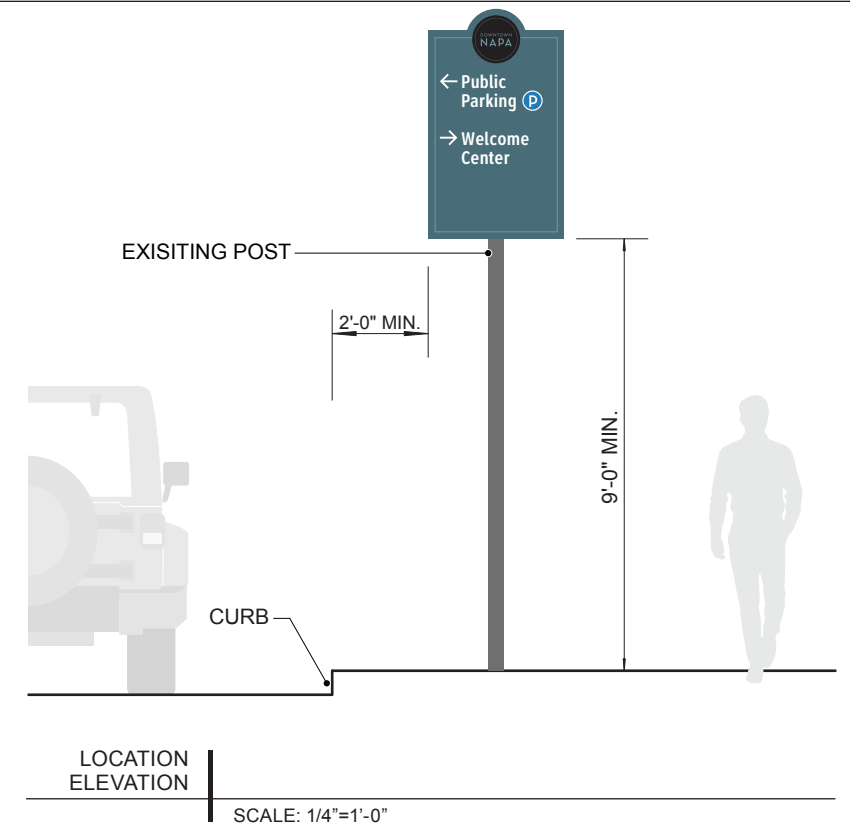
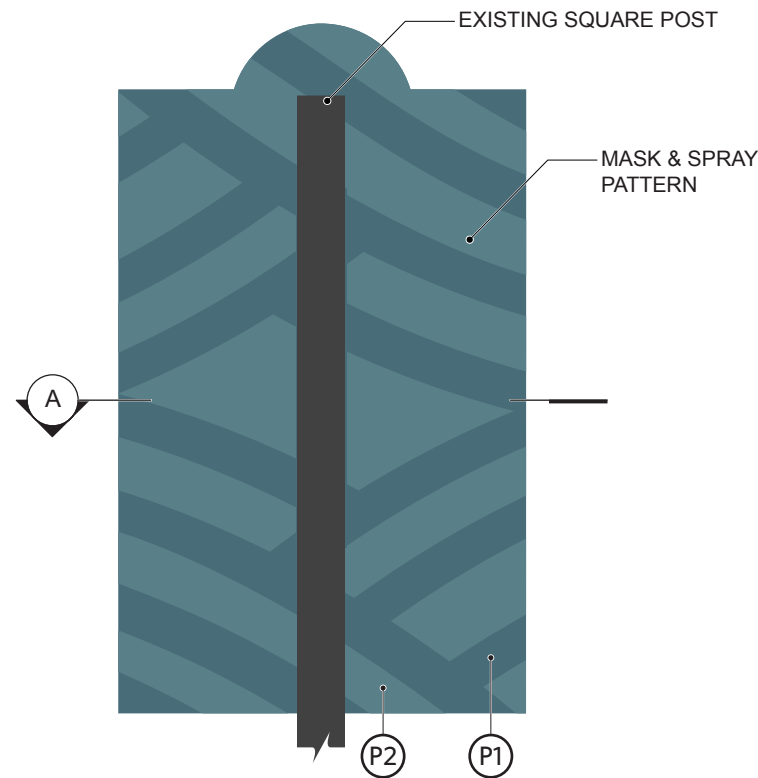
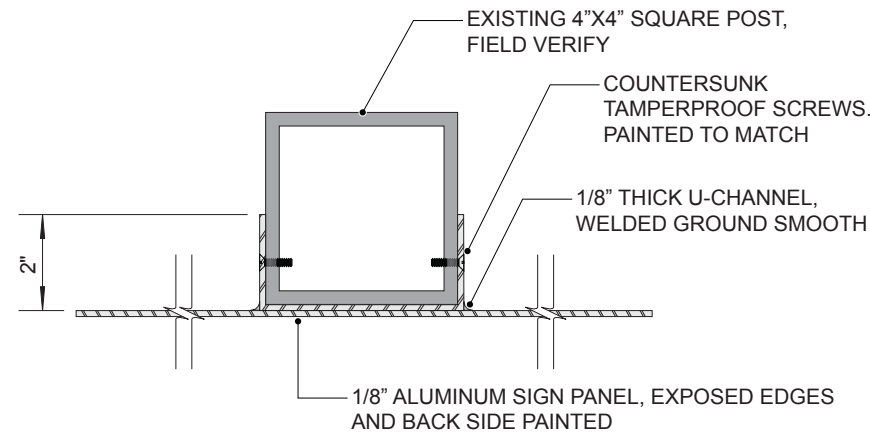


EXHIBIT A

DOWNTOWN NAPA

- Riverfront
- Parking **P**
- ↑ Oxbow District
- Transit Center

V10-Site 9

DOWNTOWN NAPA

- ← Wine Train Station
- Oxbow Commons
- ↑ Oxbow Public Market
- CIA at Copia

V10-Site 10

DOWNTOWN NAPA

- ← Welcome Ctr Downtown
- Napa Valley Expo
- Transit Ctr
- ↑ Oxbow Dist

V10-Site 11

DOWNTOWN NAPA

- Transit Center
- ↑ Napa Valley Expo

V10-Site 12

DOWNTOWN NAPA

- ← Oxbow District
- ↑ Transit Center
- Napa Valley Expo

V10-Site 13

DOWNTOWN NAPA

- ← Downtown
- Oxbow Public Market
- Oxbow Commons
- Wine Train Station

V10-Site 14

DOWNTOWN NAPA

- ← Oxbow District
- Downtown
- Welcome **i**
- Riverfront

V10-Site 16

DOWNTOWN NAPA

- Oxbow Commons
- Wine Train Station
- ↑ Downtown
- Welcome **i**

V10-Site 17

DOWNTOWN NAPA

- Transit Center
- Napa Valley Expo
- ↑ Oxbow District

V10-Site 19

DOWNTOWN NAPA

- ← Transit Center
- Napa Valley Expo
- Downtown
- Welcome **i**

V10-Site 20

DOWNTOWN NAPA

- Oxbow District
- ↑ Downtown
- Welcome **i**
- Riverfront

V10-Site 21

DOWNTOWN NAPA

- Welcome **i**
- ← Riverfront
- Boat Dock
- Napa Mill

V10-Site 22

DOWNTOWN NAPA

- Riverfront
- Boat Dock
- ↑ Oxbow District
- Transit Center

V10-Site 24

DOWNTOWN NAPA

- ← Oxbow District
- Transit Center
- ↑ Riverfront
- Parking **P**

V10-Site 25

DOWNTOWN NAPA

- ← Oxbow District
- Welcome **i**
- Riverfront
- Parking **P**

V10-Site 26

DOWNTOWN NAPA

- Parking **P**
- ↑ Welcome **i**
- Riverfront
- Napa Mill

V10-Site 28

DOWNTOWN NAPA

- ← Riverfront
- Napa Mill
- Parking **P**
- ↑ Welcome Center

V10-Site 30

DOWNTOWN NAPA

- ↑ Downtown
- Welcome **i**
- Riverfront
- Napa Mill

V10-Site 31



EXHIBIT A

DOWNTOWN NAPA

→ Welcome *i*
Center
Riverfront
Napa Mill
↑ Oxbow District

V10-Site 32

DOWNTOWN NAPA

→ Oxbow District
Napa Valley Expo
Transit Center

V10-Site 33

DOWNTOWN NAPA

→ Downtown
Welcome Center
Oxbow District

V10-Site 37

DOWNTOWN NAPA

→ Welcome *i*
Center
Riverfront
Oxbow District
← Highway 29

V10-Site 43

DOWNTOWN NAPA

← Parking **P**
Welcome *i*
Center
↑ Riverfront
Oxbow District

V10-Site 44

DOWNTOWN NAPA

← Oxbow District
Wine Train Station
↑ Downtown
Riverfront
Transit Ctr

V10-Site 48

DOWNTOWN NAPA

← Oxbow Public Market
CIA at Copia
→ Downtown
Welcome *i*
Center

V10-Site 49

DOWNTOWN NAPA

← Downtown
Oxbow District
Napa Valley Expo
Transit Center

V10-Site 50

DOWNTOWN NAPA

→ Downtown
Oxbow District
Napa Valley Expo
Transit Center

V10-Site 51

DOWNTOWN NAPA

← Transit Center
↑ Downtown
Oxbow District

V10-Site 52

DOWNTOWN NAPA


← Oxbow District
Transit Ctr
→ Welcome Ctr
↑ Riverfront
Napa Mill

V10-Site 59




EXHIBIT A


NOTE: 1. SIGN PANEL LOCATION TO BE FIELD VERIFIED WITH CITY OF NAPA.
 2. COPY TO BE VERIFIED WITH CITY OF NAPA PRIOR TO FABRICATION.
 3. RECOMMENDATION: EXISTING POST TO BE REPAINTED

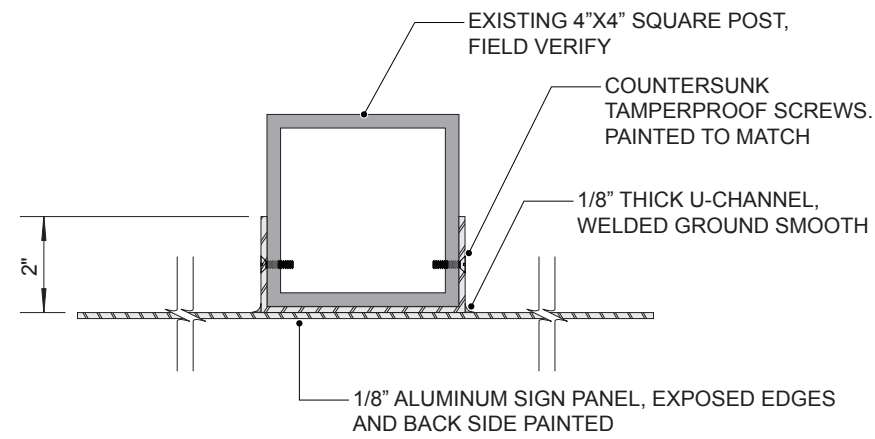


SECTION | SCALE: 3"=1'-0" | A

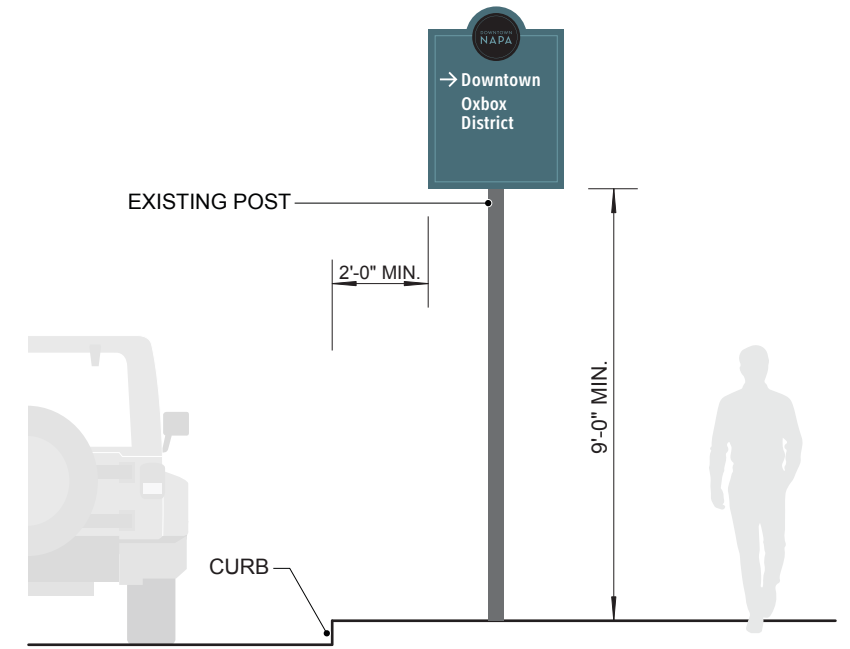


LOCATION ELEVATION | SCALE: 1/4"=1'-0"

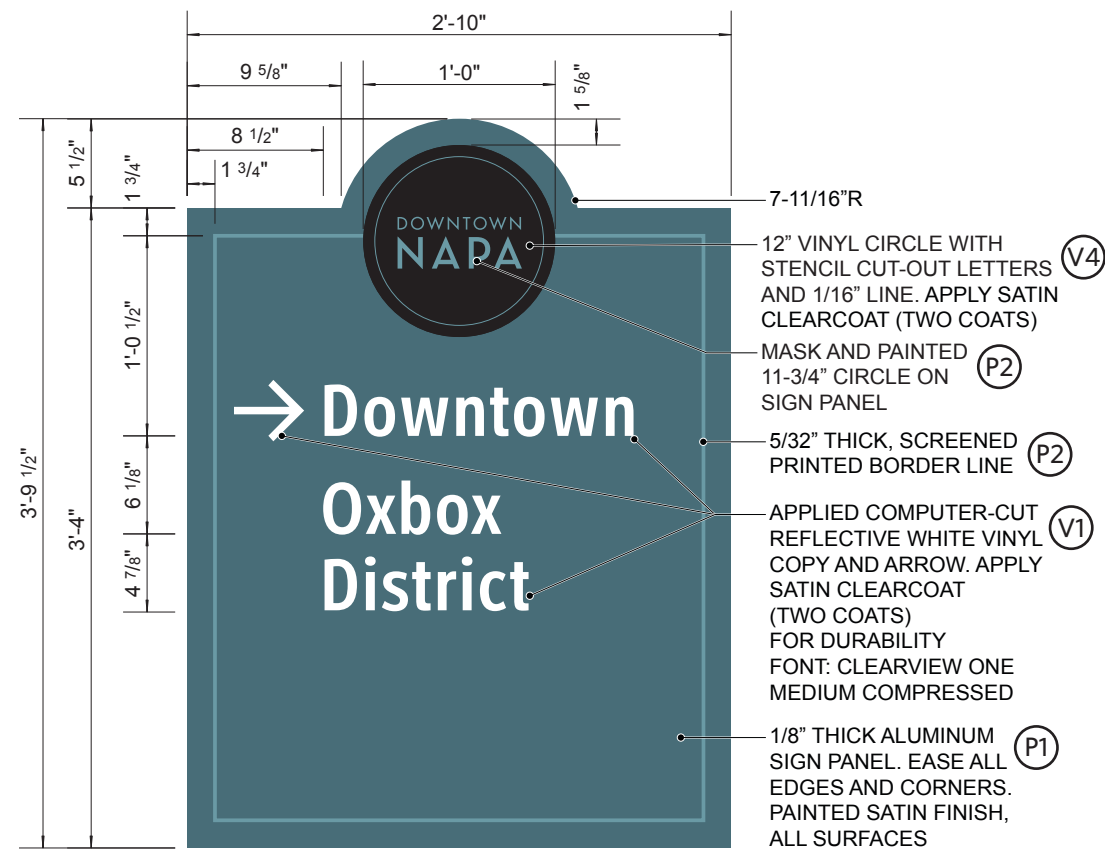

FRONT VIEW | SCALE: 1"=1'-0"

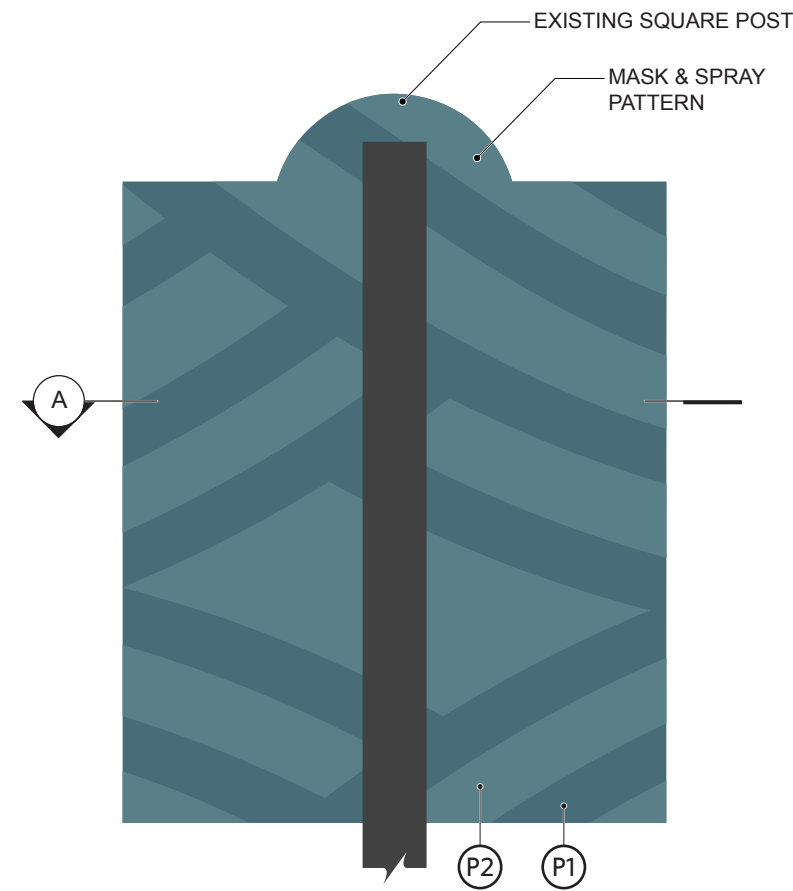

BACK VIEW | SCALE: 1"=1'-0"

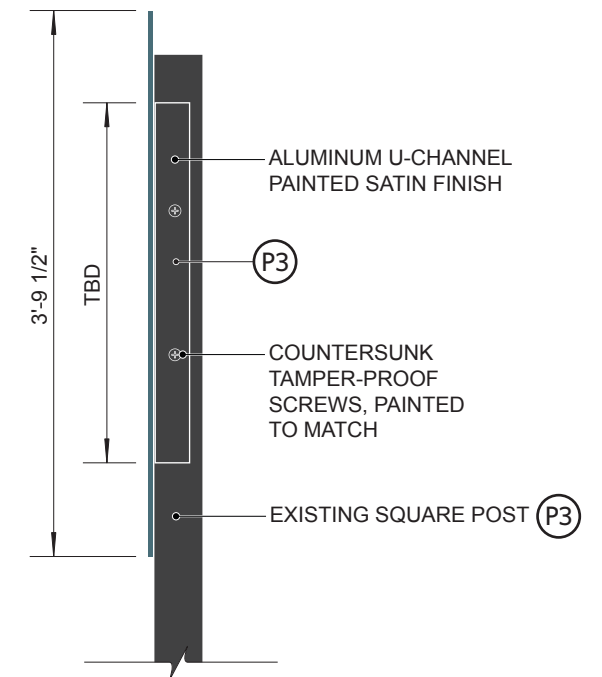

SIDE VIEW | SCALE: 3/4"=1'-0"

EXHIBIT A




V15-Site 4



V15-Site 5



V15-Site 6

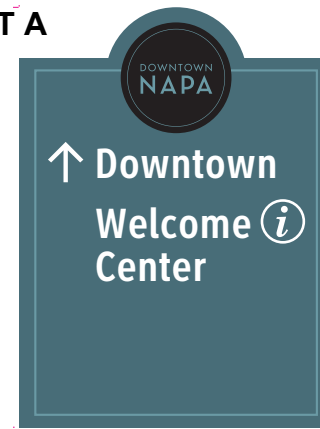

V15-Site 7




V15-Site 18



V15-Site 23




V15-Site 27

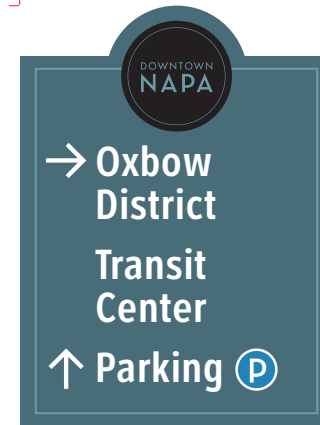


V15-Site 29



V15-Site 36

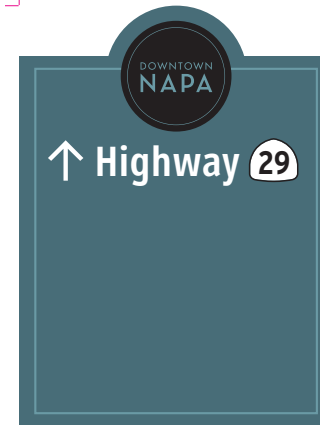

V15-Site 38

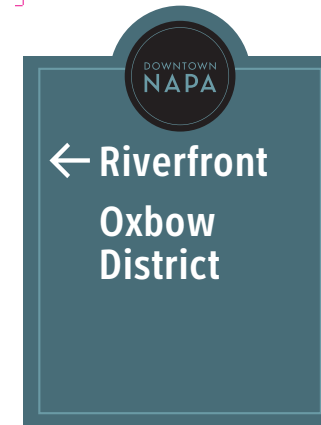


V15-Site 40




V15-Site 45




EXHIBIT A

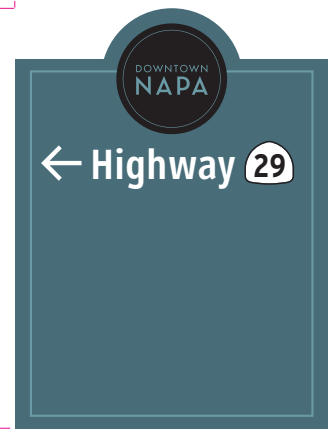


V15-Site 53

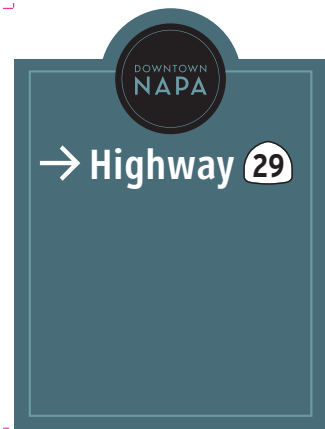


V15-Site 54

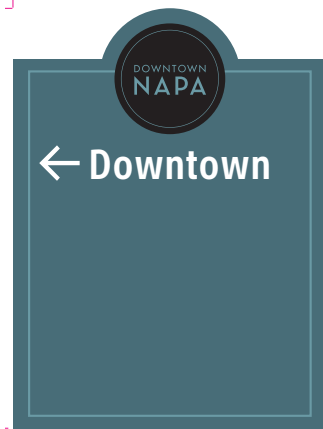


V15-Site 67

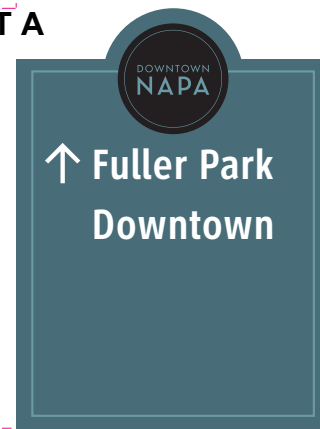


V15-Site 68

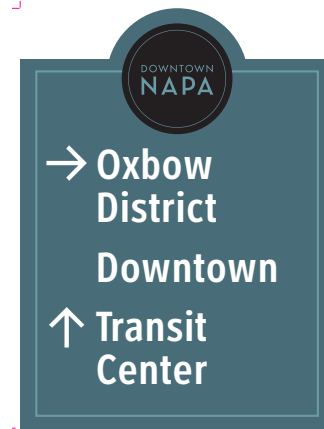


V15-Site 81

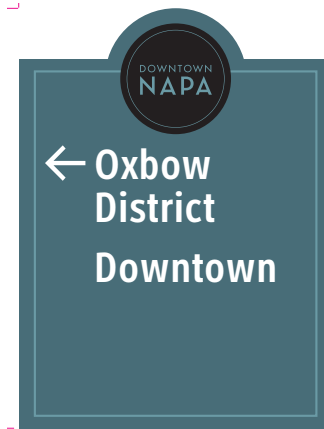


V15-Site 82

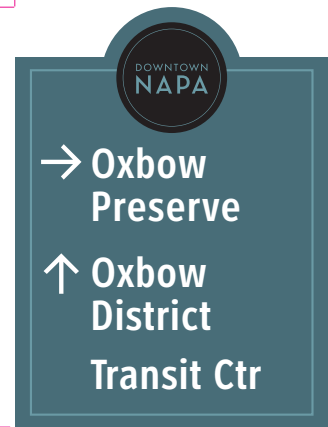

V15-Site 110

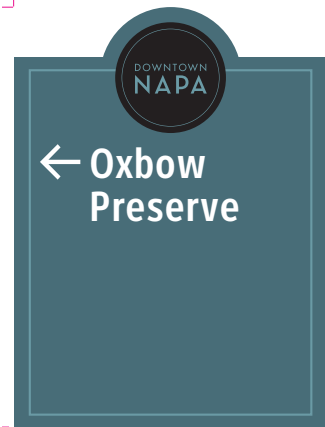


V15-Site 111

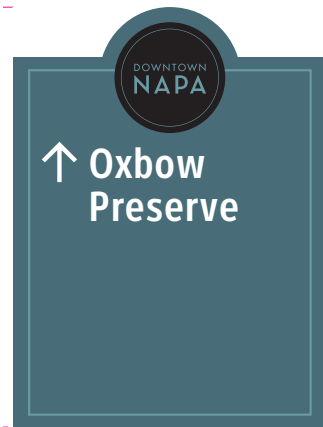

V15-Site 112



EXHIBIT A

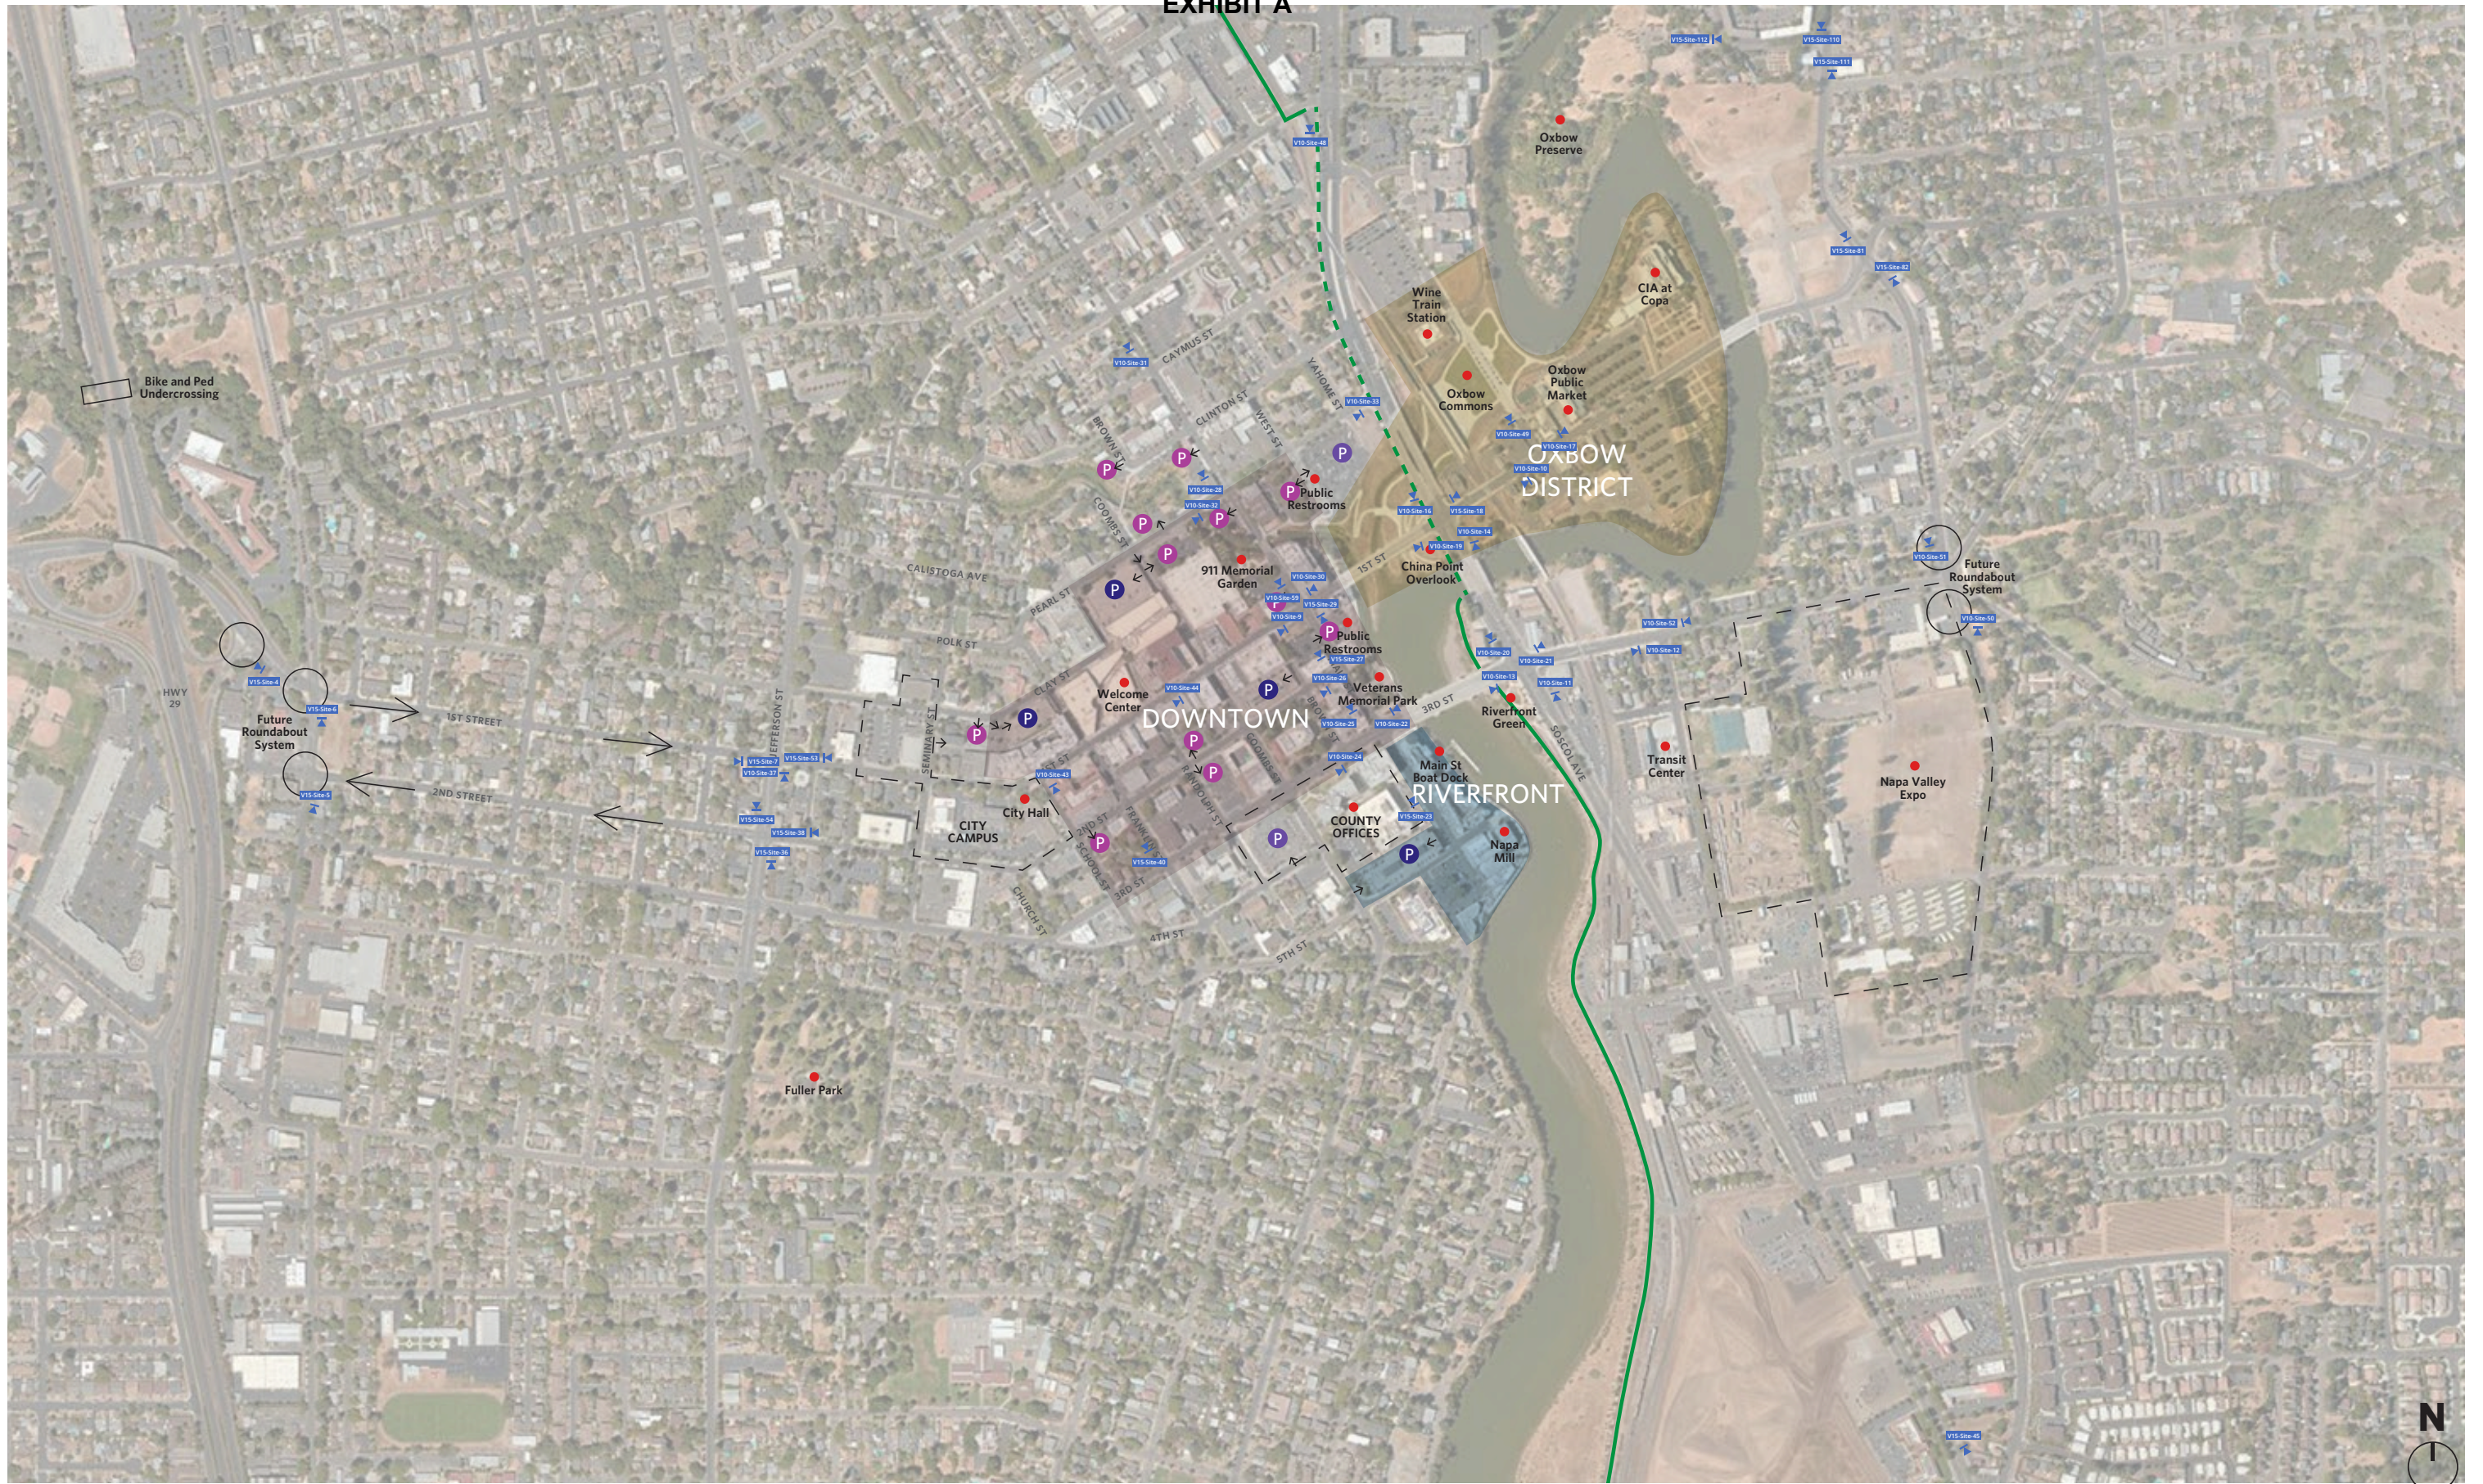

88 North Mentor Avenue
Pasadena, CA 91106
626.793.7847

HUNT DESIGN

PROJECT
3056_Napa City Wayfinding

CLIENT
City of Napa

DATE
Feb 17, 2022



SHEET TITLE
Sign Locations
Vehicular Directional Signs

SHEET # 10 of 46
10.0

Downtown Gateway Signs



Horizontal City Gateway
V30


Vertical City Gateway
V32

Vertical
Downtown
Gateway
V35

District Gateway
V35


EXHIBIT A

- NOTE:** 1. ORIENTATION AND PLACEMENT OF SIGN GATEWAY TO BE FIELD VERIFIED WITH CITY OF NAPA.
 2. ALL COPY TO BE VERIFIED WITH CITY OF NAPA PRIOR TO FABRICATION.
 3. POWER FOR INTERNAL LIGHTING OR ANY POWER DISTRIBUTION TO SIGN GATEWAY TO BE DETERMINED BY SIGN FABRICATOR AND/OR ELECTRICAL ENGINEER; TO BE FIELD VERIFIED PRIOR TO FABRICATION.
 4. RECLAIMED/RECYCLED WOOD SHOULD MATCH COLOR TONE OF WOOD ILLUSTRATED IN DETAIL ELEVATION DRAWING.

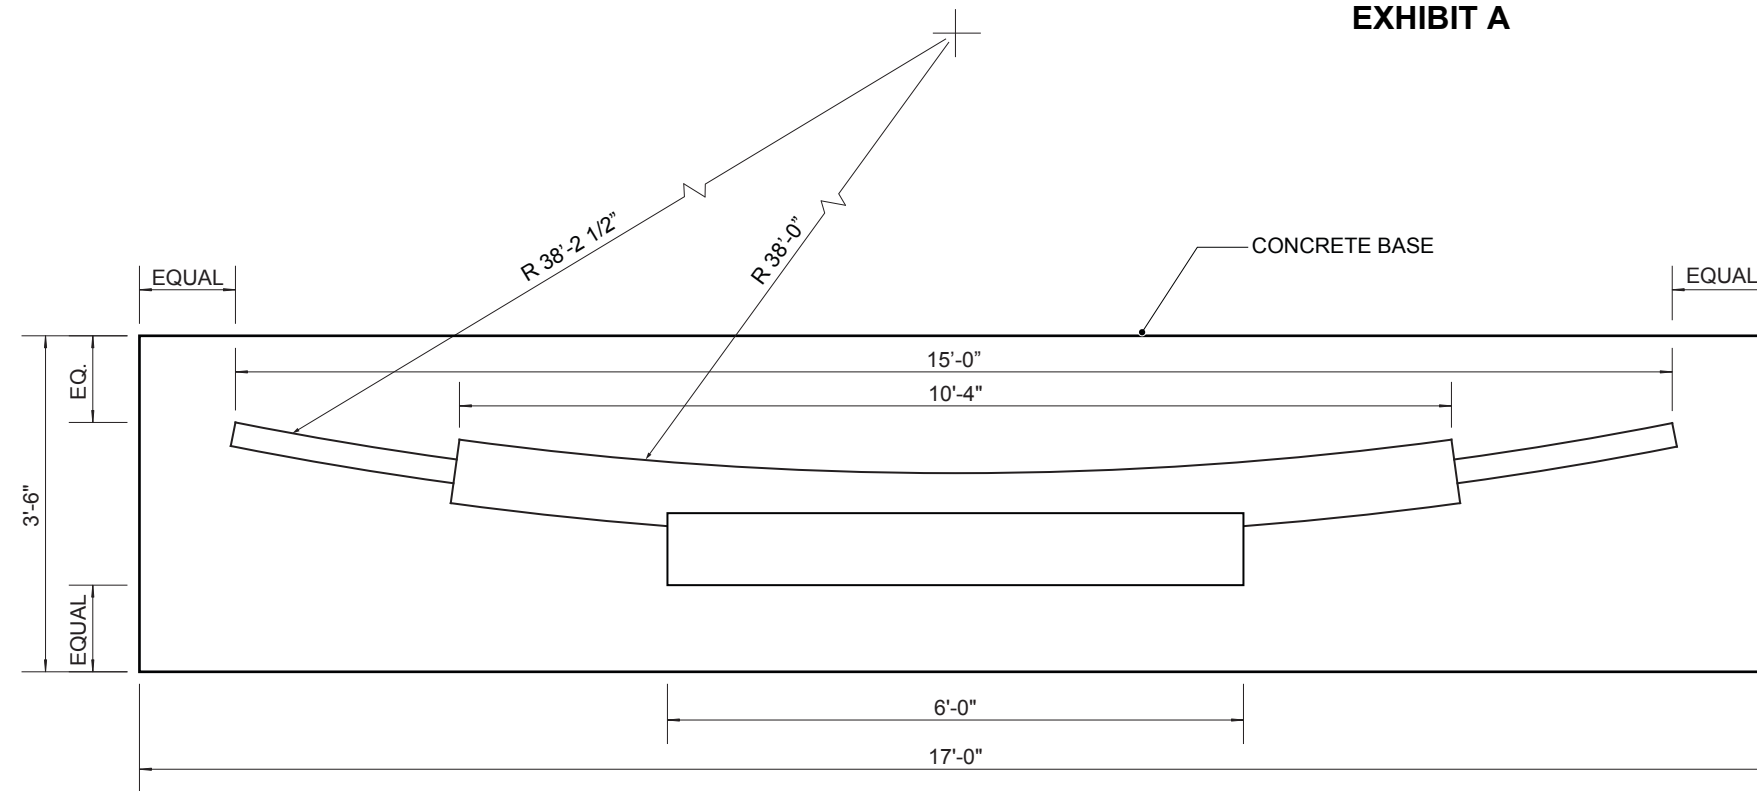

PLAN VIEW

SCALE: 1/2"=1'-0"

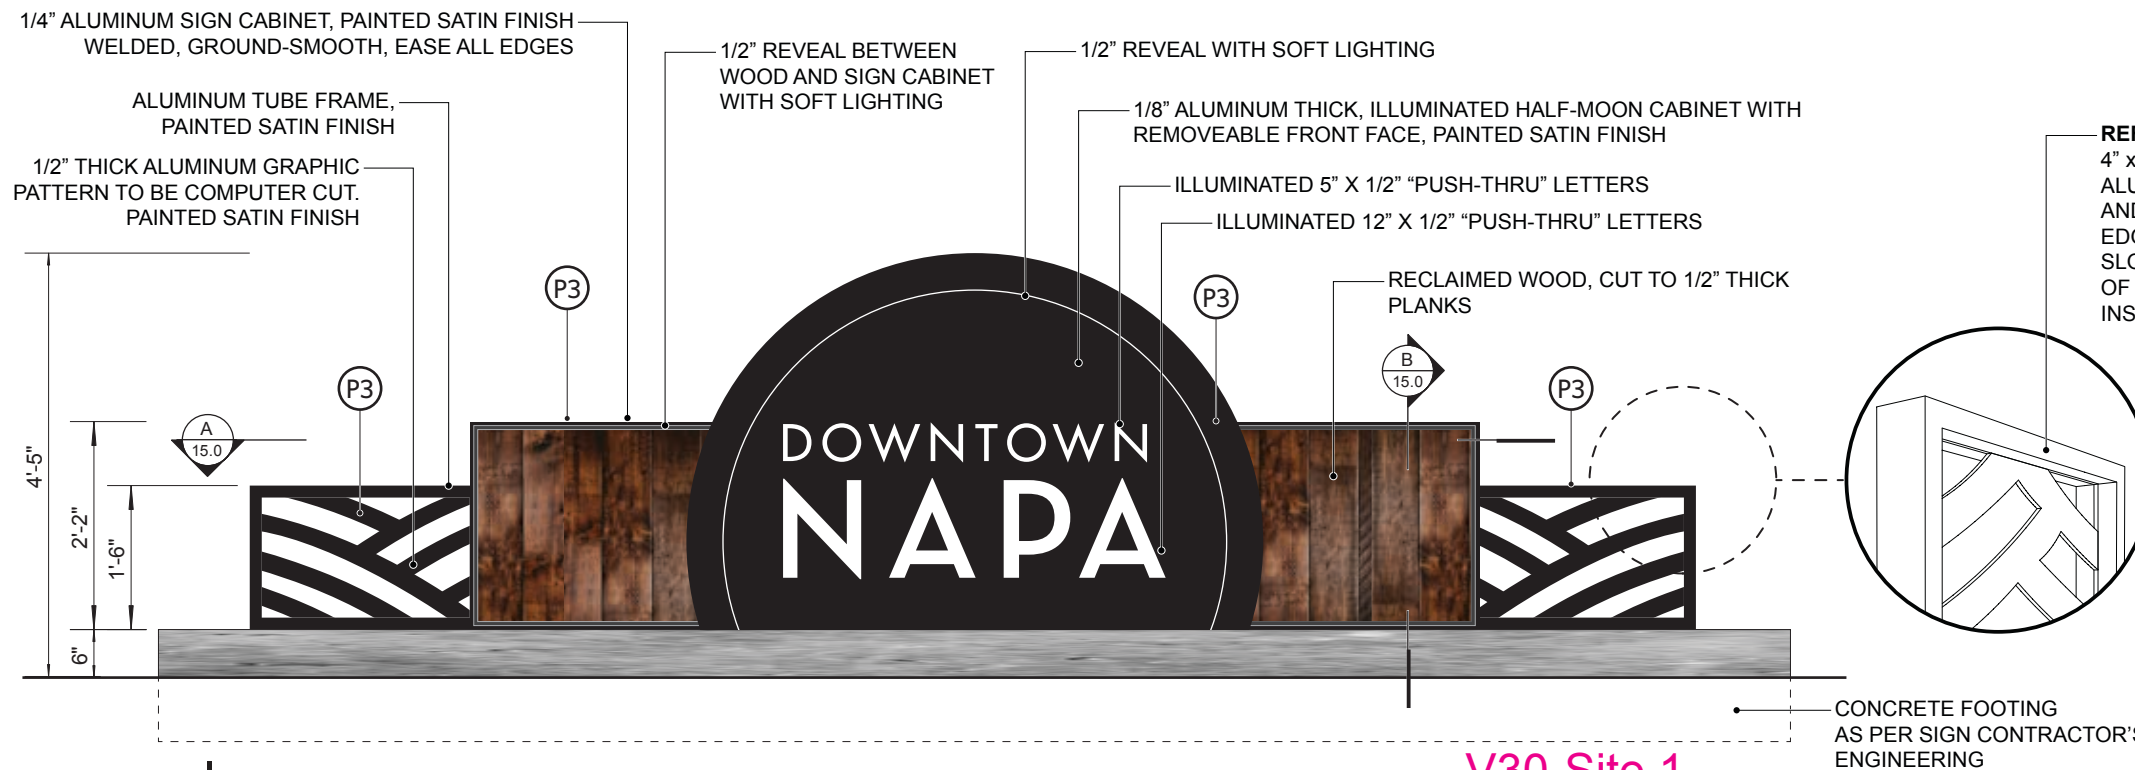

ELEVATION

SCALE: 1/2"=1'-0"

REFERENCE ONLY :
 4" x 1-1/2" x 1/8" RECTANGULAR ALUMINUM TUBE FRAME, WELDED AND GROUND-SMOOTH. EASE ALL EDGES. CUT ±1/2" WIDE SINGLE SLOT OPENING ON INSIDE FACE OF FRAME, ALL-AROUND, FOR INSERTING GRAPHIC PATTERN.

EXHIBIT A




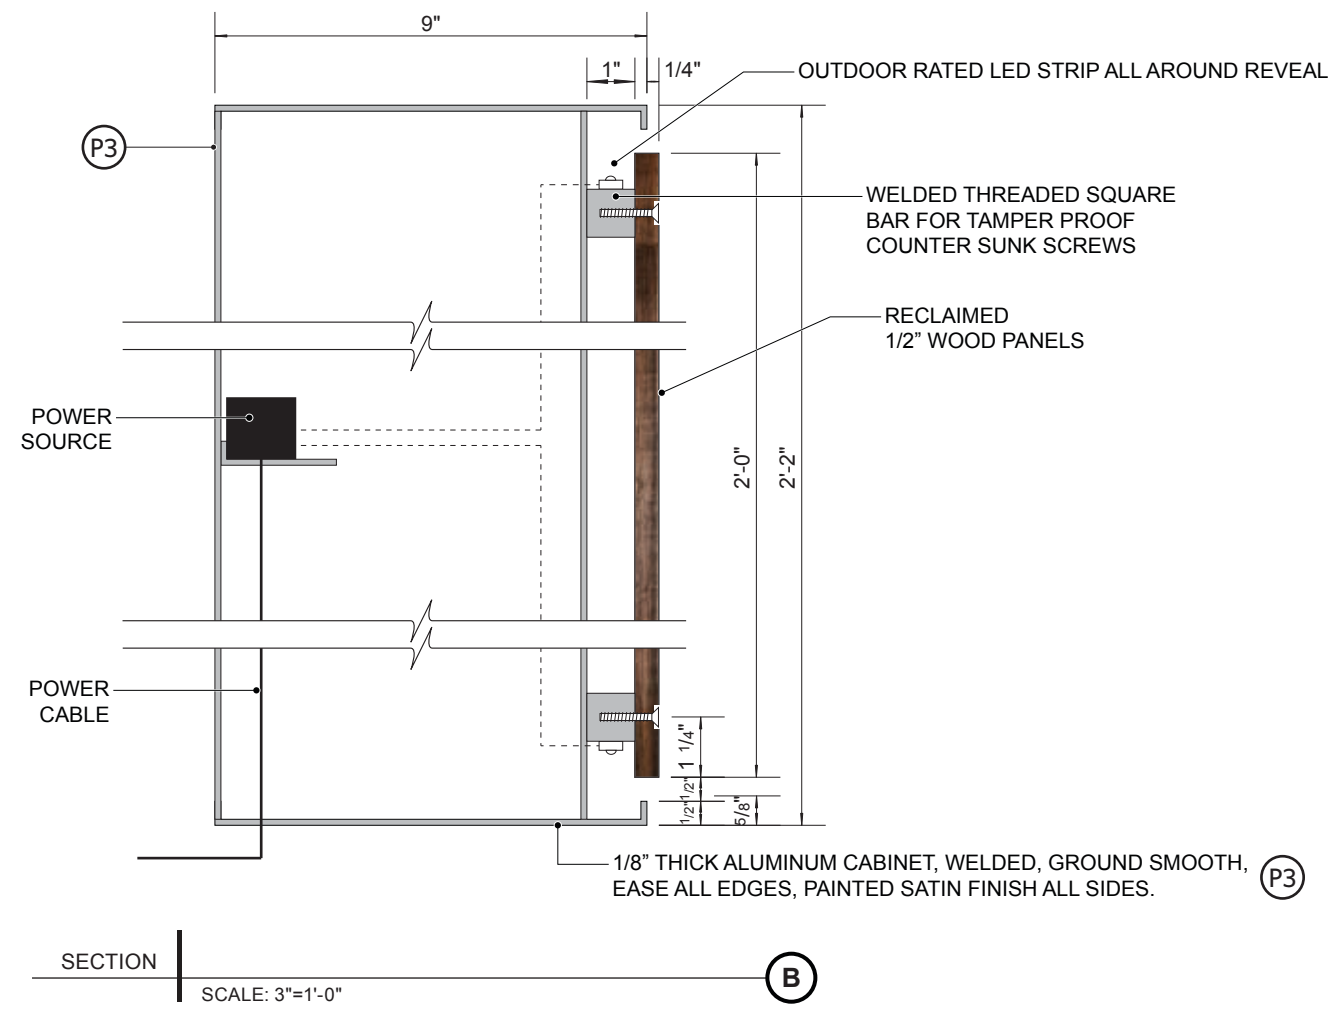


EXHIBIT A


- NOTE:** 1. ORIENTATION AND PLACEMENT OF SIGN GATEWAY TO BE FIELD VERIFIED WITH CITY OF NAPA.
 2. ALL COPY TO BE VERIFIED WITH CITY OF NAPA PRIOR TO FABRICATION.
 3. DOUBLE-SIDED SIGN CONDITION APPLIES TO GATEWAY SIGN.
 4. POWER FOR INTERNAL LIGHTING OR ANY POWER DISTRIBUTION TO SIGN GATEWAY TO BE DETERMINED BY SIGN FABRICATOR AND/OR ELECTRICAL ENGINEER; TO BE FIELD VERIFIED PRIOR TO FABRICATION.

REFERENCE ONLY :
 2-1/2" x 1-1/2" x 1/8" RECTANGULAR ALUMINUM TUBE FRAME, WELDED AND GROUND-SMOOTH. EASE ALL EDGES. CUT ±1/4" WIDE SINGLE SLOT OPENING ON INSIDE FACE OF FRAME, ALL AROUND, FOR INSERTING GRAPHIC PATTERN

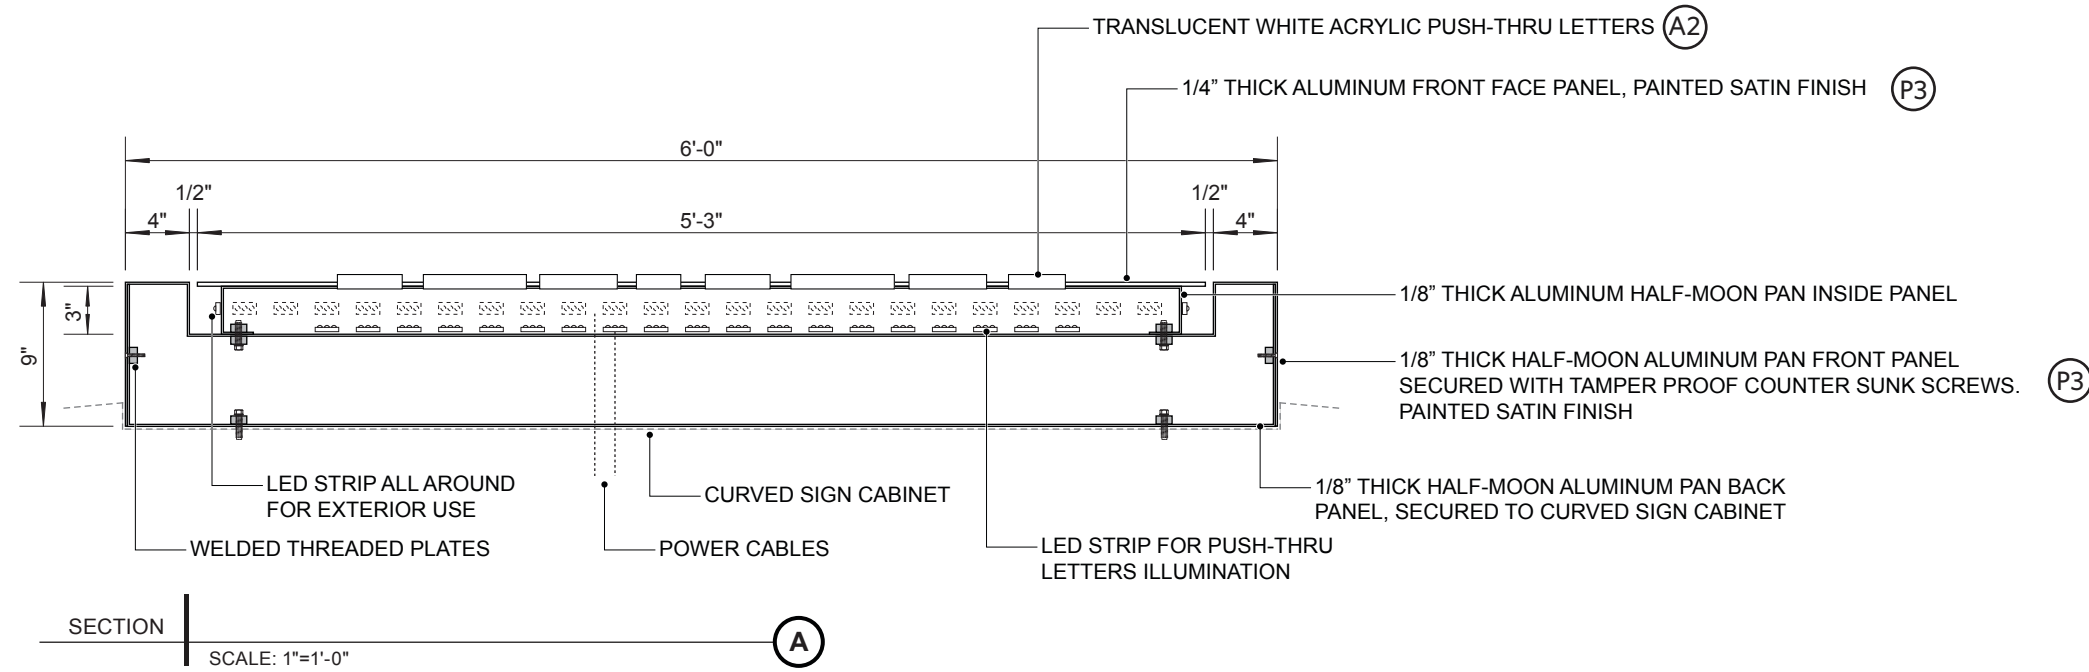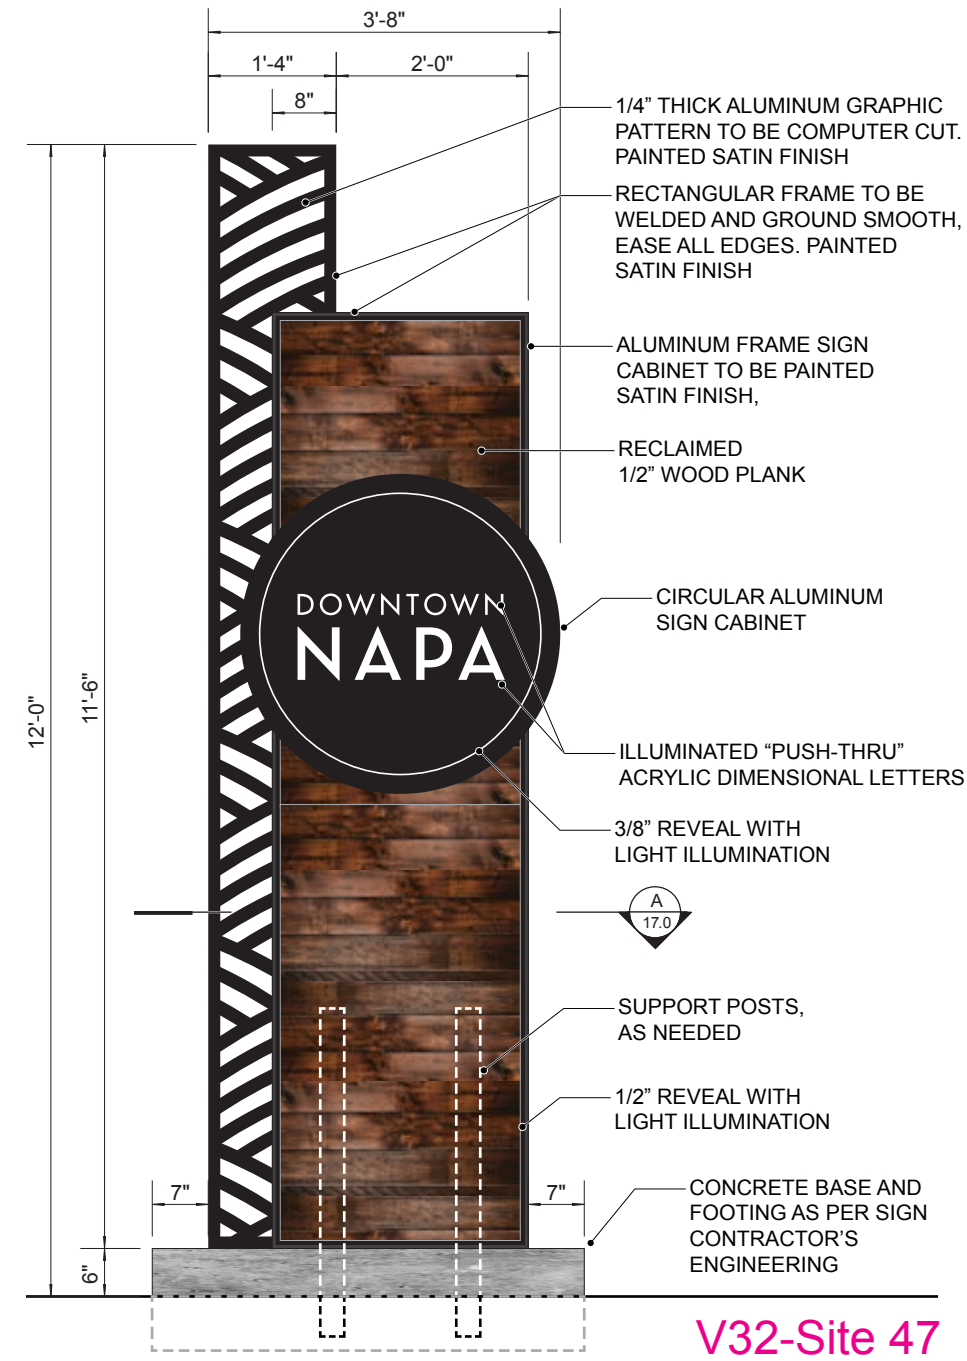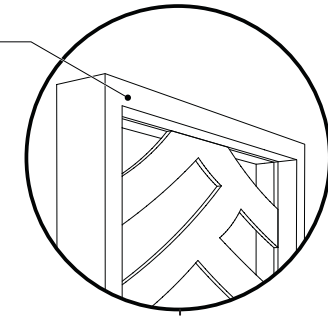

V32-Site 47

FRONT VIEW | SCALE: 1/2"=1'-0"

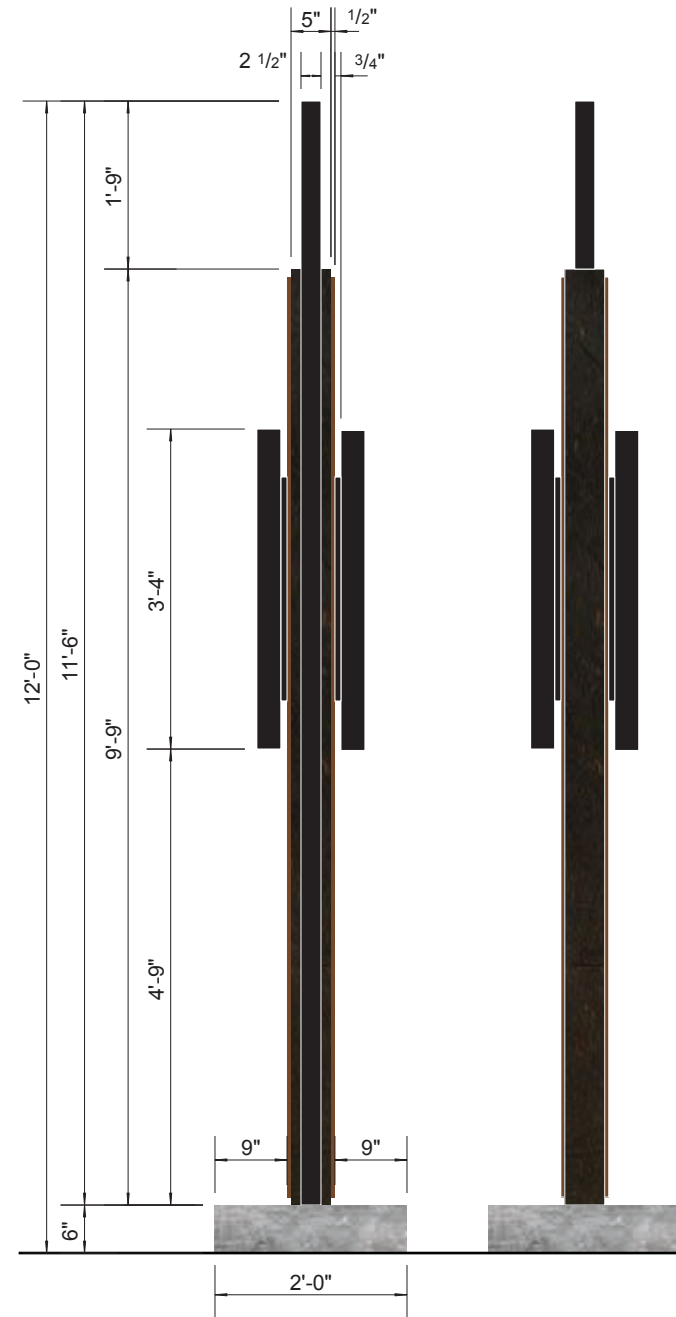


SIDE VIEWS | SCALE: 1/2"=1'-0"



BACK VIEW | SCALE: 1/2"=1'-0"




EXHIBIT A

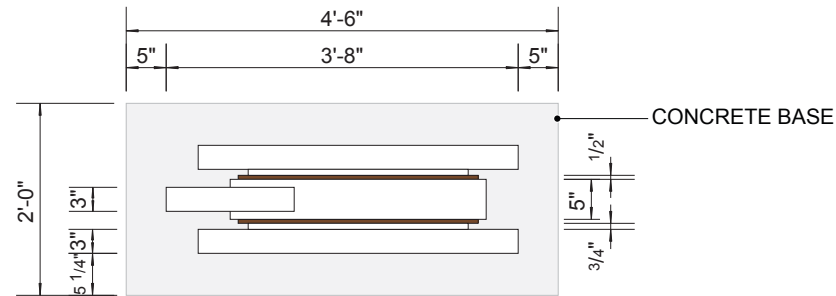

PLAN VIEW

SCALE: 1/2"=1'-0"

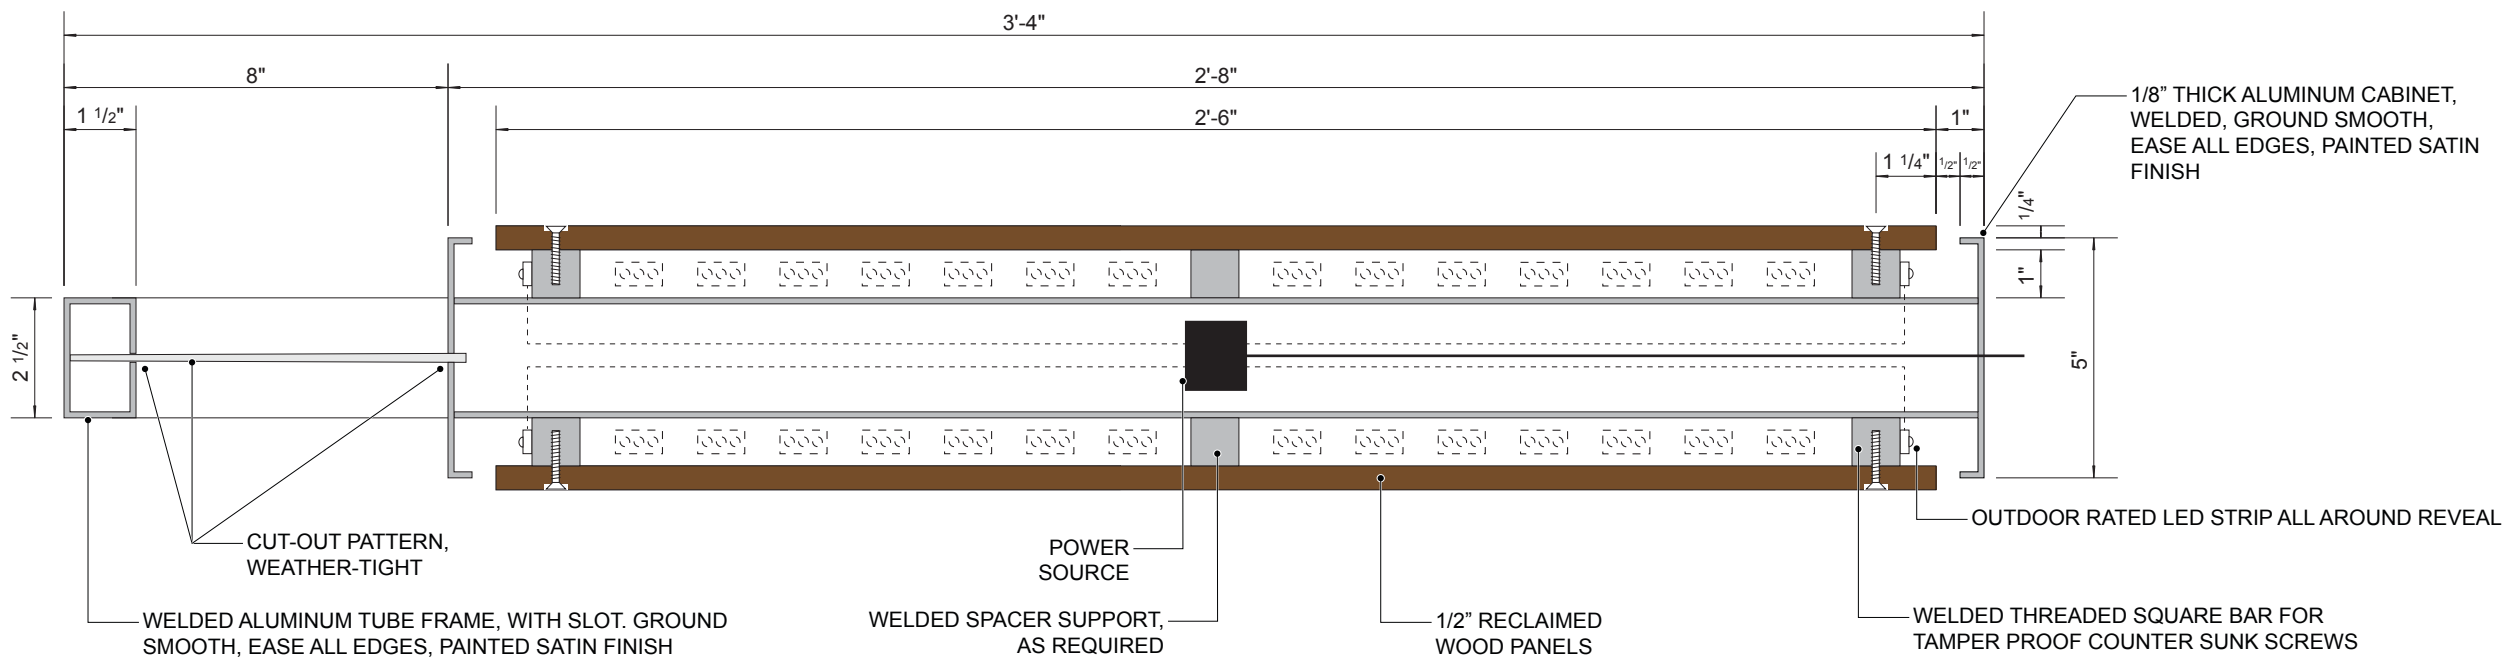

SECTION

SCALE: 3"=1'-0"

A

EXHIBIT A


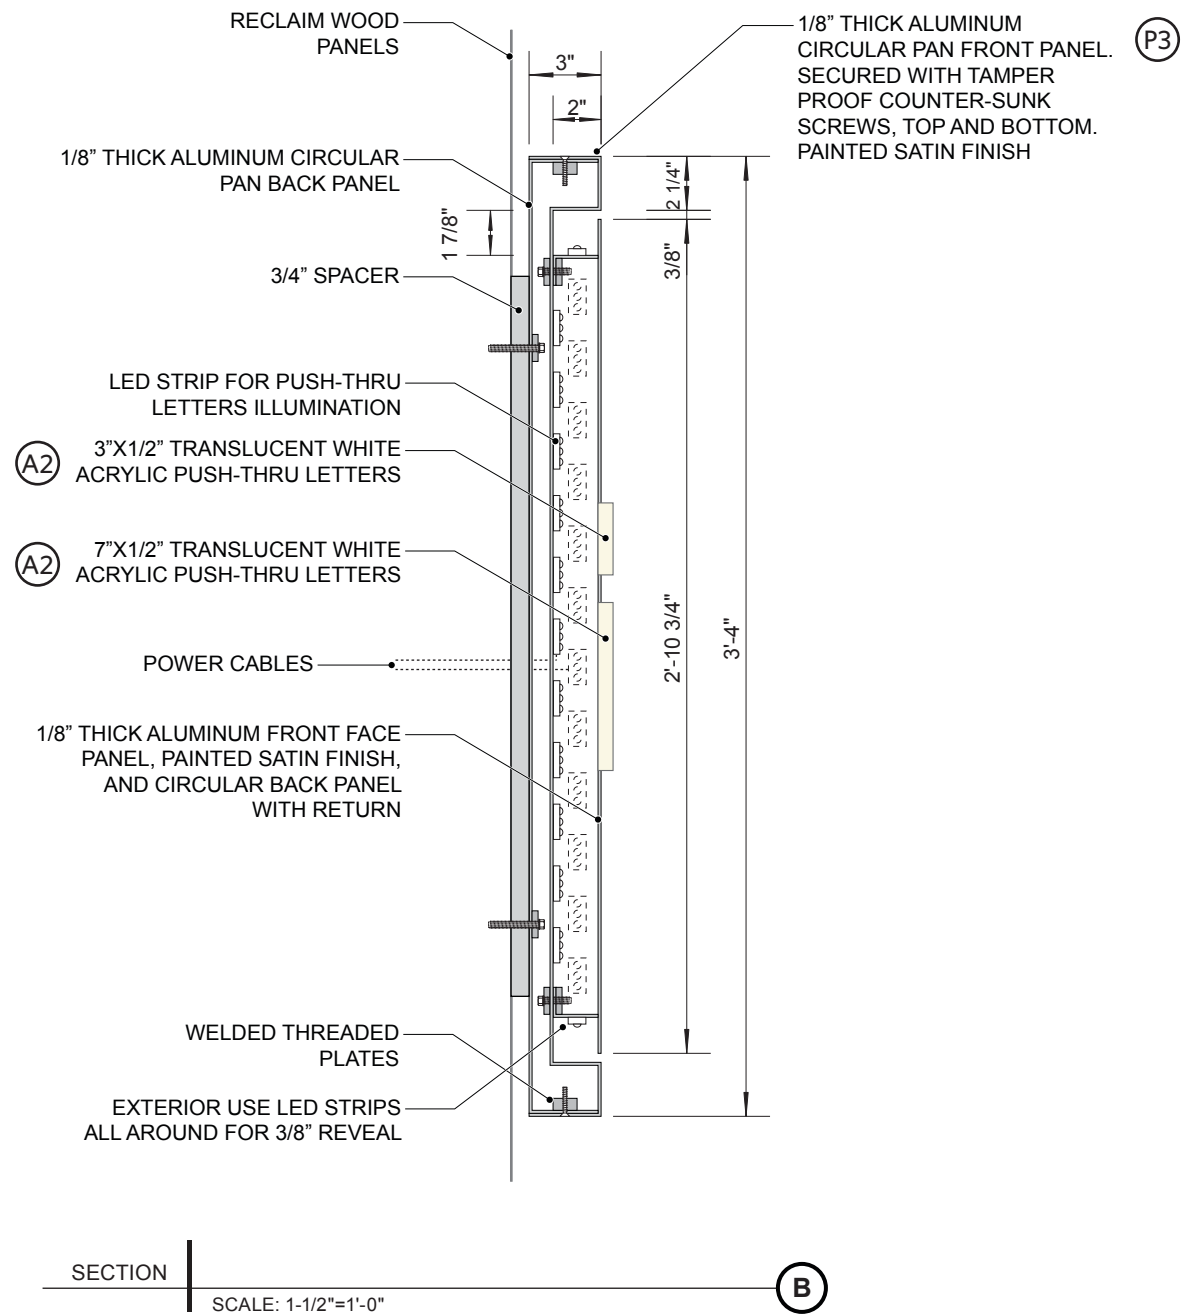


EXHIBIT A

- NOTE:** 1. GATEWAY SIGN LOCATION AND ORIENTATION TO BE FIELD VERIFIED WITH CITY OF NAPA.
 2. COPY TO BE VERIFIED WITH CITY OF NAPA PRIOR TO FABRICATION.
 3. POWER FOR ILLUMINATED LETTERS OR ANY POWER DISTRIBUTION TO SIGN GATEWAY TO BE DETERMINED, AS REQUIRED, BY SIGN FABRICATOR AND/OR ELECTRICAL ENGINEER; TO BE FIELD VERIFIED PRIOR TO FABRICATION.
 4. RECLAIMED/RECYCLED WOOD SHOULD MATCH COLOR TONE OF WOOD ILLUSTRATED IN DETAIL ELEVATION DRAWING.

REFERENCE ONLY :
 2-1/2" x 1" x 1/8" RECTANGULAR ALUMINUM TUBE FRAME, WELDED AND GROUND-SMOOTH. EASE ALL EDGES. CUT ±1/4" WIDE SINGLE SLOT OPENING ON INSIDE FACE OF FRAME, ALL-AROUND, FOR INSERTING GRAPHIC PATTERN.

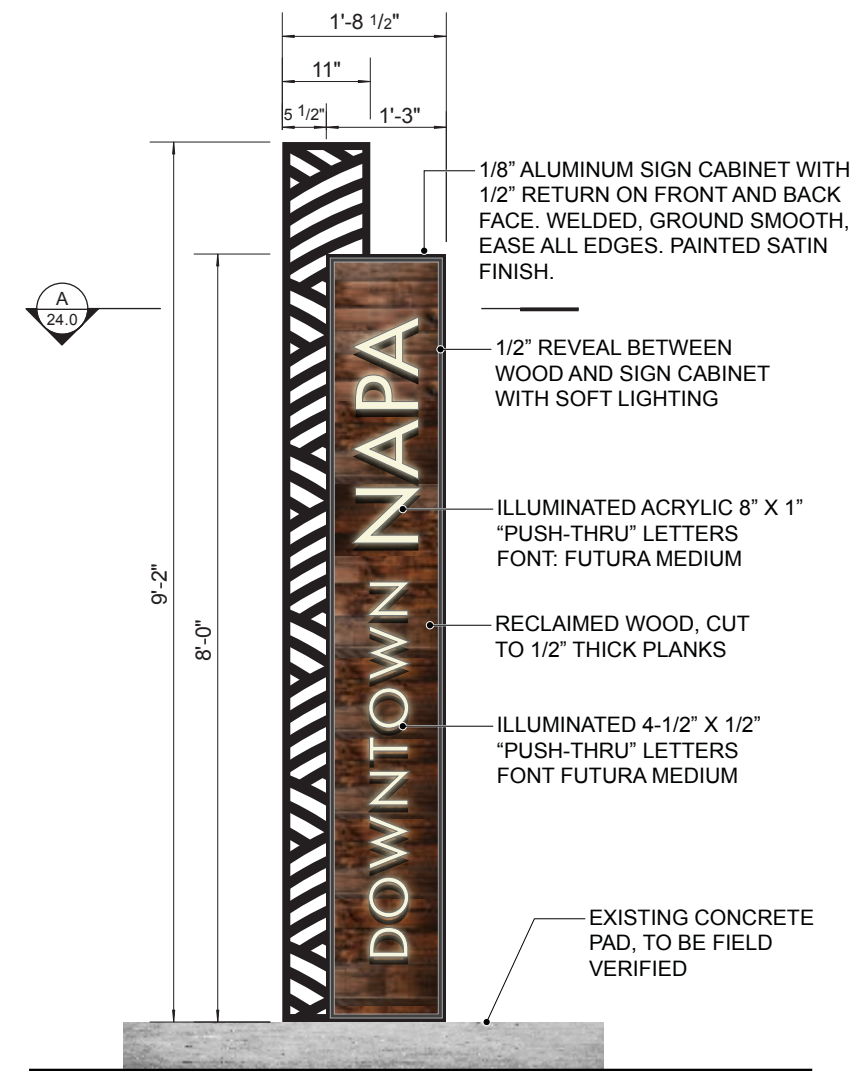


FRONT VIEW

SCALE: 1/2"=1'-0"



SIDE VIEW

SCALE: 1/2"=1'-0"

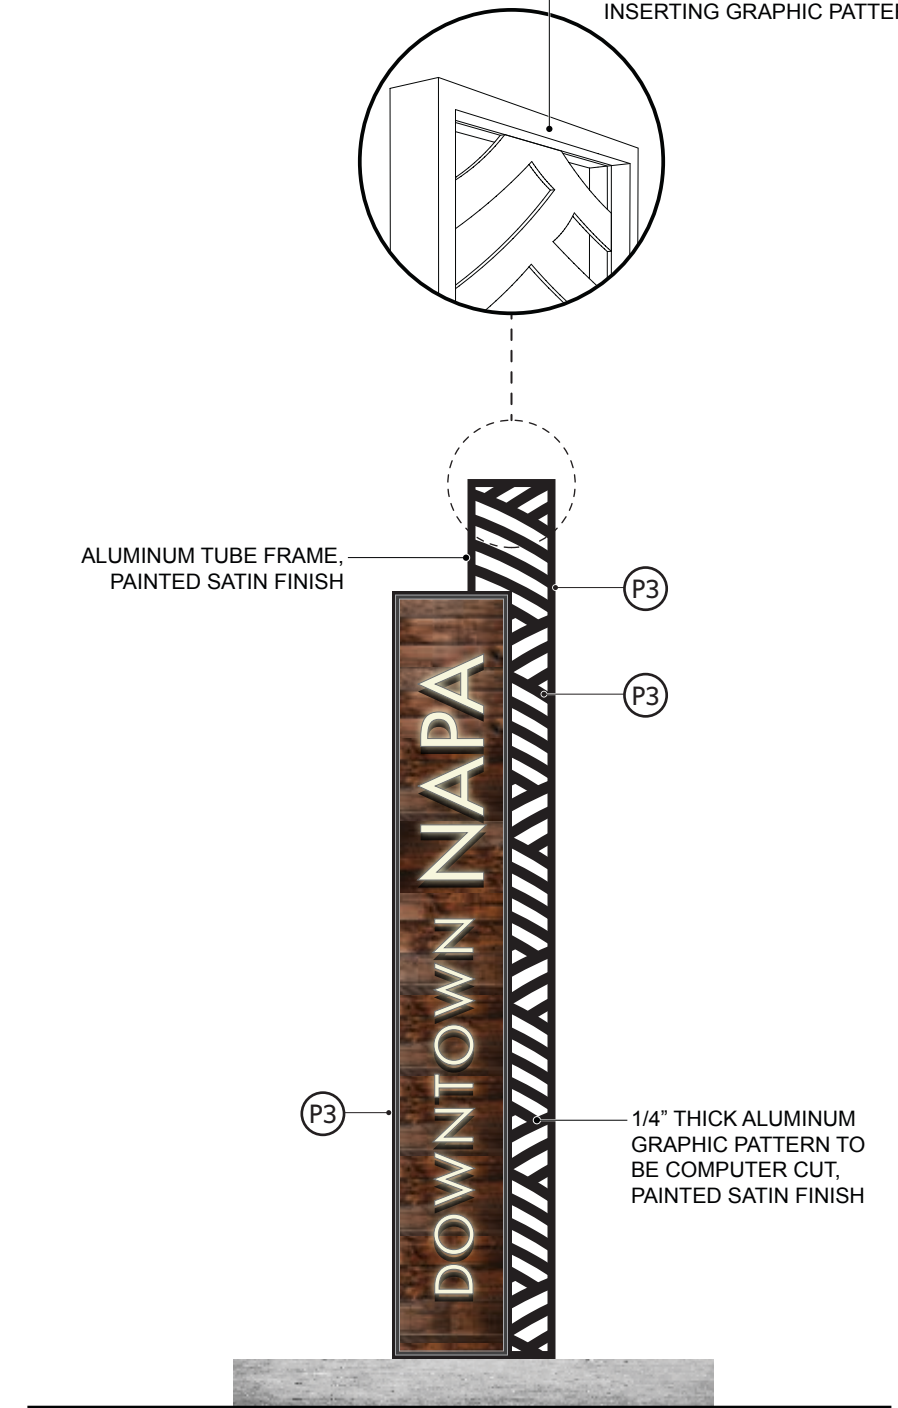


BACK VIEW

SCALE: 1/2"=1'-0"

V35-Site 2

EXHIBIT A

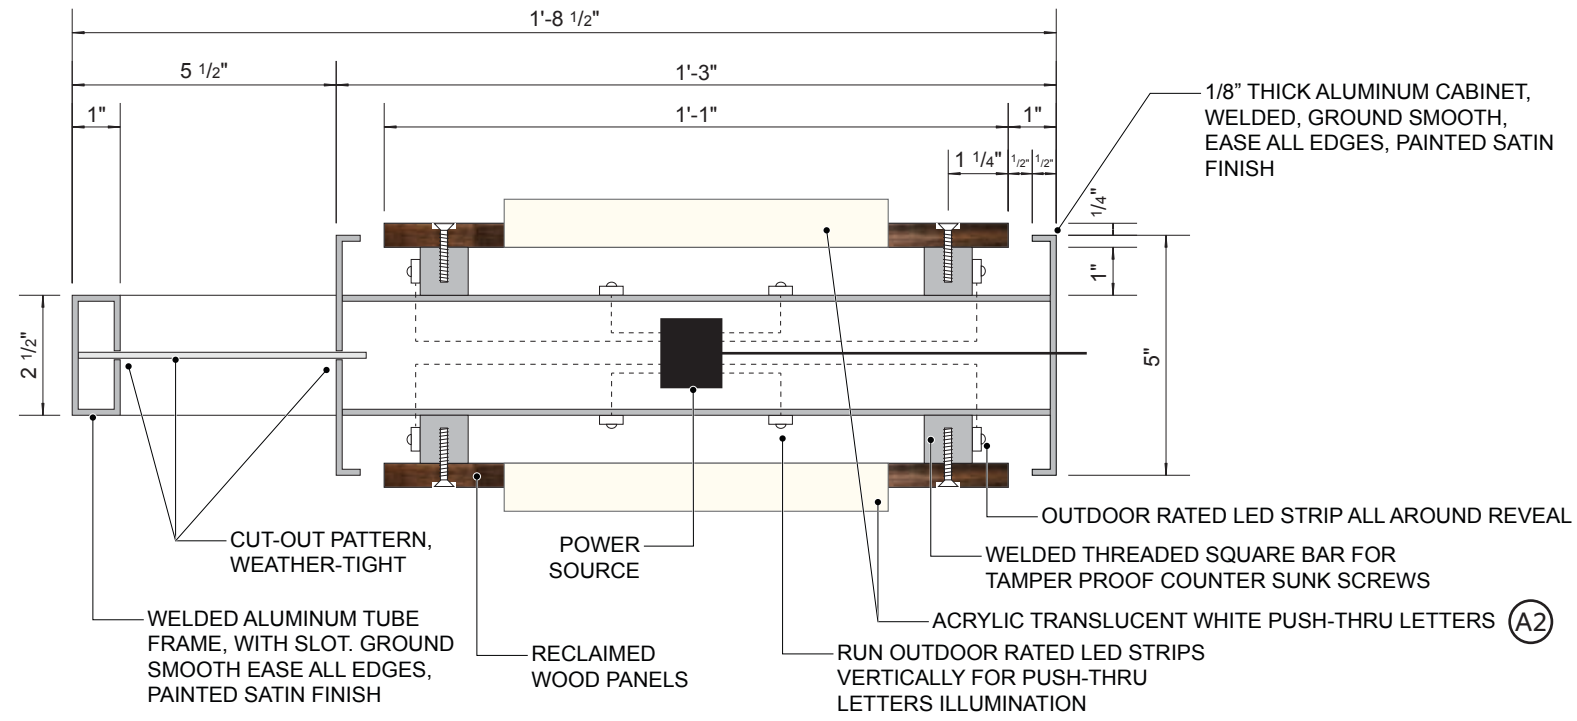

SECTION | _____ (A)
 SCALE: 3"=1'-0"



EXHIBIT A

- NOTE:** 1. GATEWAY SIGN LOCATION AND ORIENTATION TO BE FIELD VERIFIED WITH CITY OF NAPA.
 2. COPY TO BE VERIFIED WITH CITY OF NAPA PRIOR TO FABRICATION.
 3. POWER FOR UP-LIGHTING THE LETTERS OR ANY POWER DISTRIBUTION TO SIGN GATEWAY TO BE DETERMINED, AS REQUIRED, BY SIGN FABRICATOR AND/OR ELECTRICAL ENGINEER; TO BE FIELD VERIFIED PRIOR TO FABRICATION.
 4. CORRUGATED METAL PANEL SHOULD MATCH COLOR TONE OF ILLUSTRATED IMAGE IN DETAIL ELEVATION DRAWING.

REFERENCE ONLY :
 2-1/2" x 1" x 1/8" RECTANGULAR ALUMINUM TUBE FRAME, WELDED AND GROUND-SMOOTH. EASE ALL EDGES. CUT ±1/4" WIDE SINGLE SLOT OPENING ON INSIDE FACE OF FRAME, ALL-AROUND, FOR INSERTING GRAPHIC PATTERN.



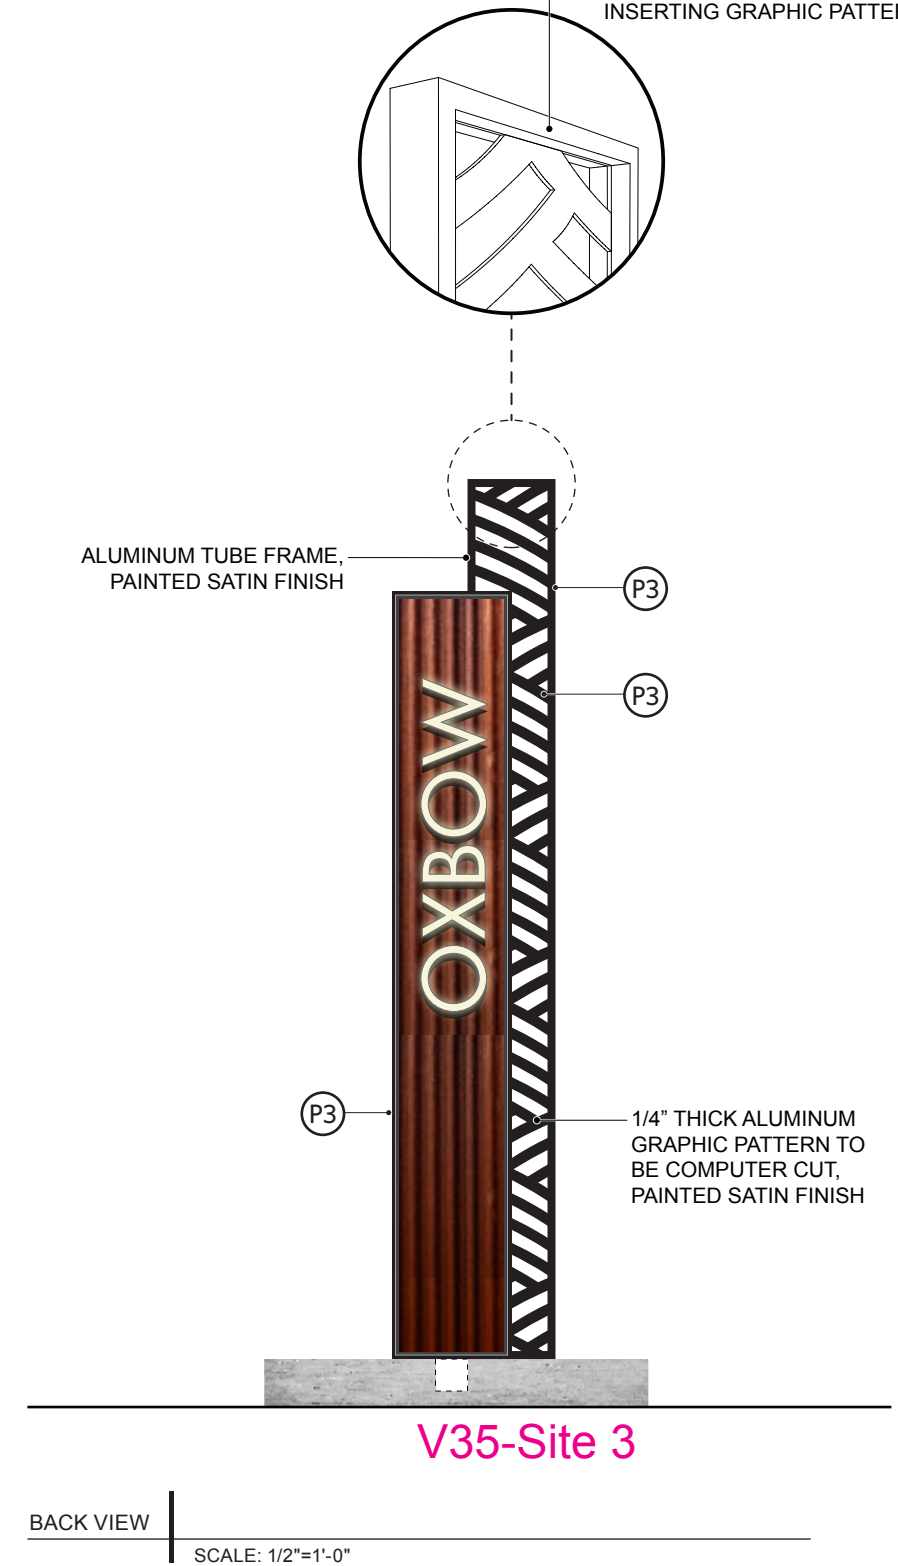


EXHIBIT A

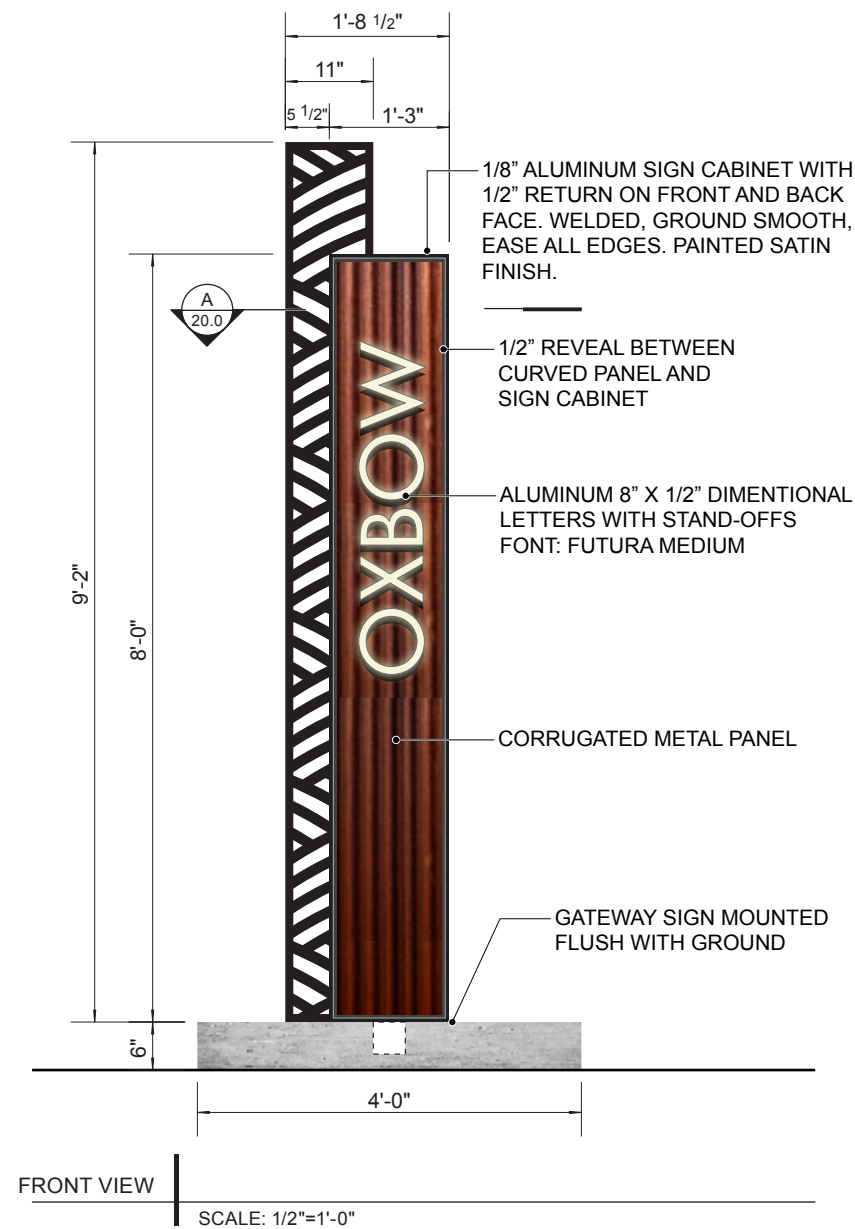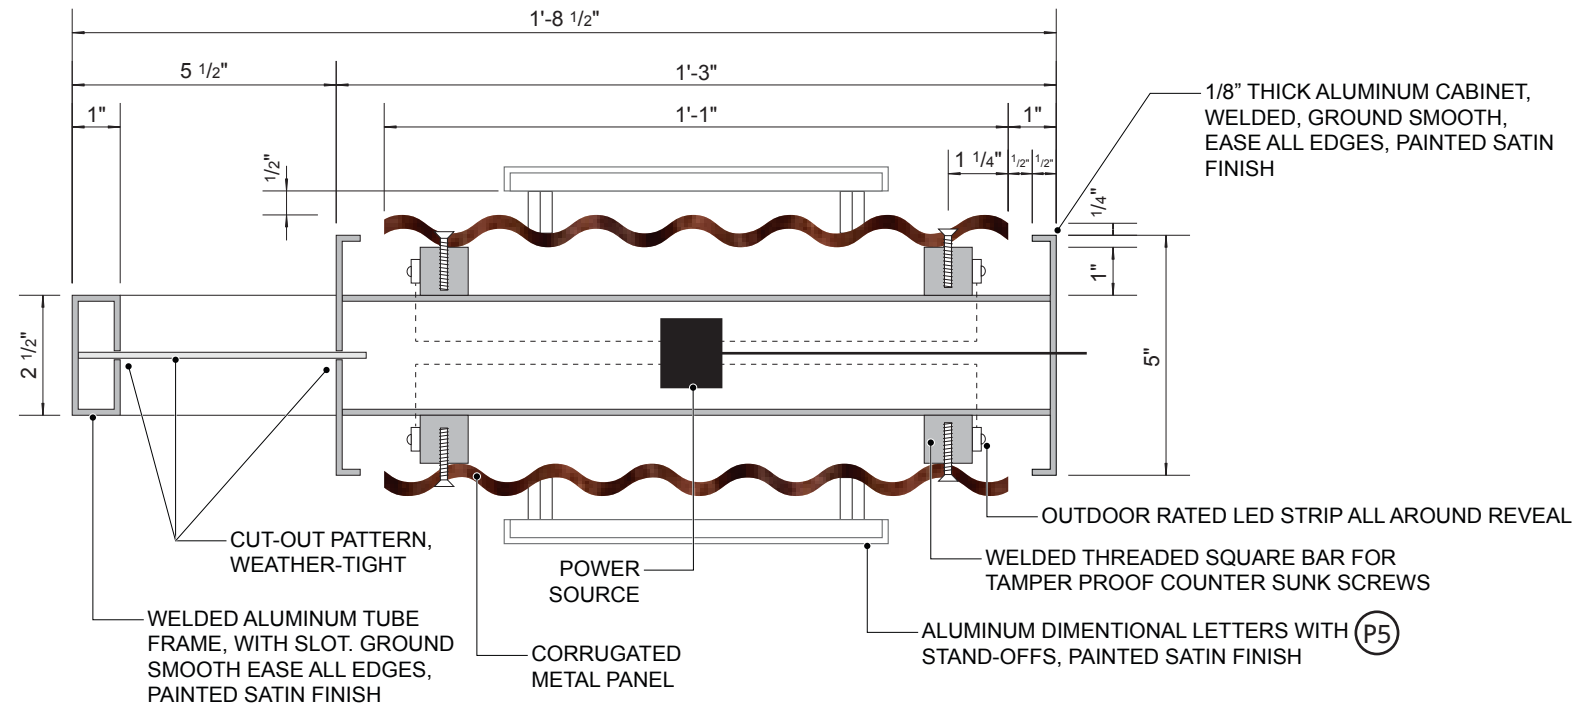

SECTION | _____ (A)

SCALE: 3"=1'-0"



EXHIBIT A

- NOTE:** 1. GATEWAY SIGN LOCATION AND ORIENTATION TO BE FIELD VERIFIED WITH CITY OF NAPA.
 2. COPY TO BE VERIFIED WITH CITY OF NAPA PRIOR TO FABRICATION.
 3. POWER FOR UP-LIGHTING THE LETTERS OR ANY POWER DISTRIBUTION TO SIGN GATEWAY TO BE DETERMINED, AS REQUIRED, BY SIGN FABRICATOR AND/OR ELECTRICAL ENGINEER; TO BE FIELD VERIFIED PRIOR TO FABRICATION.
 4. ANODIZED ALUMINUM CURVED PANEL SHOULD MATCH COLOR TONE OF ILLUSTRATED IMAGE IN DETAIL ELEVATION DRAWING.

REFERENCE ONLY :
 2-1/2" x 1" x 1/8" RECTANGULAR ALUMINUM TUBE FRAME, WELDED AND GROUND-SMOOTH. EASE ALL EDGES. CUT ±1/4" WIDE SINGLE SLOT OPENING ON INSIDE FACE OF FRAME, ALL-AROUND, FOR INSERTING GRAPHIC PATTERN.



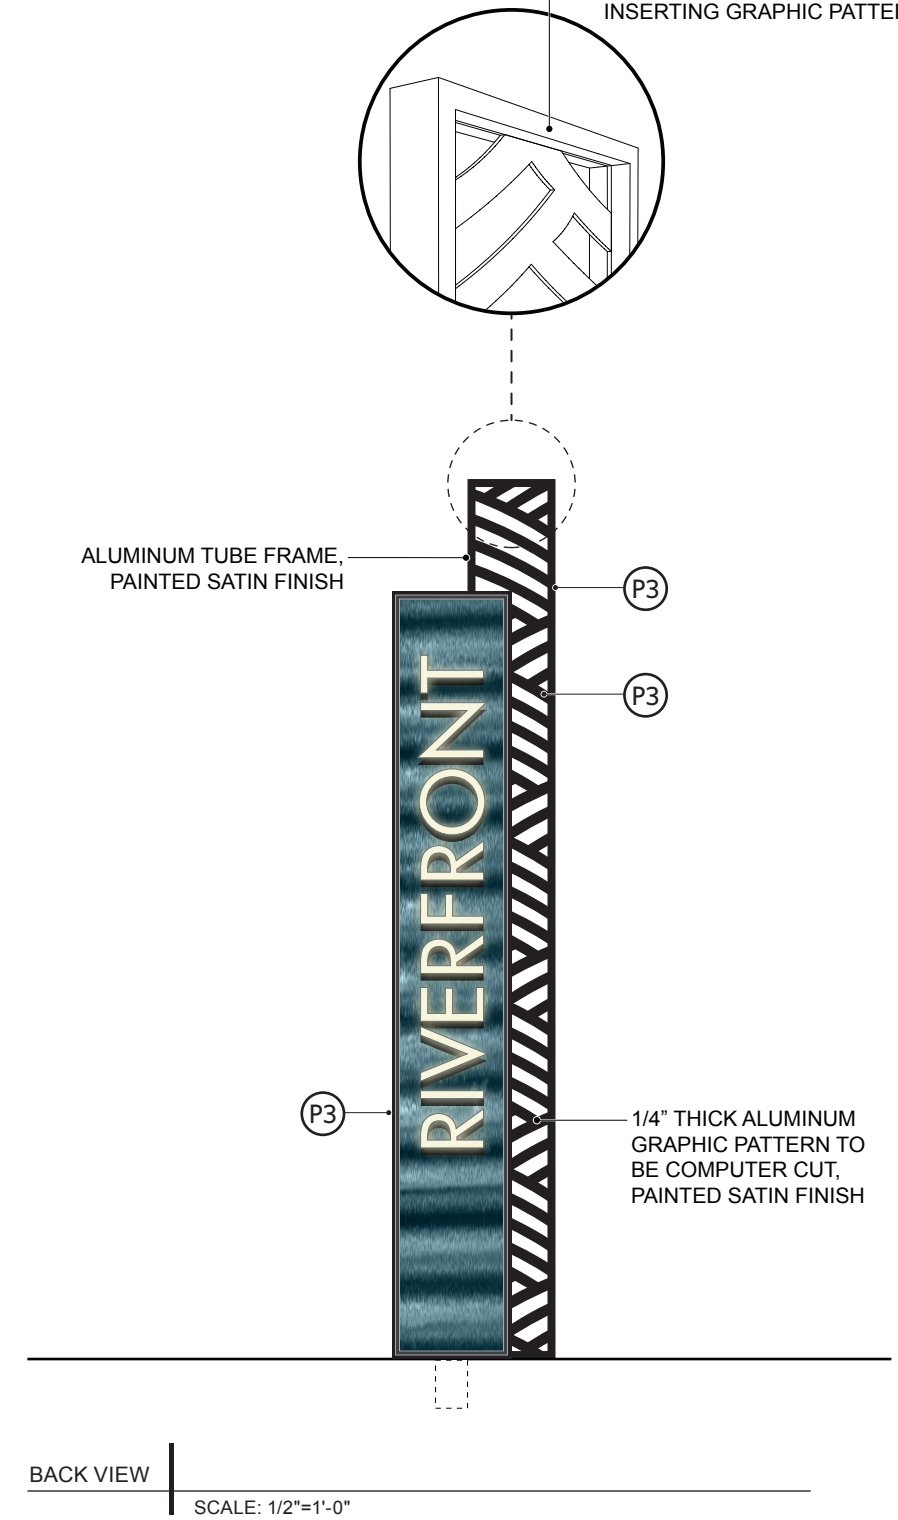



EXHIBIT A

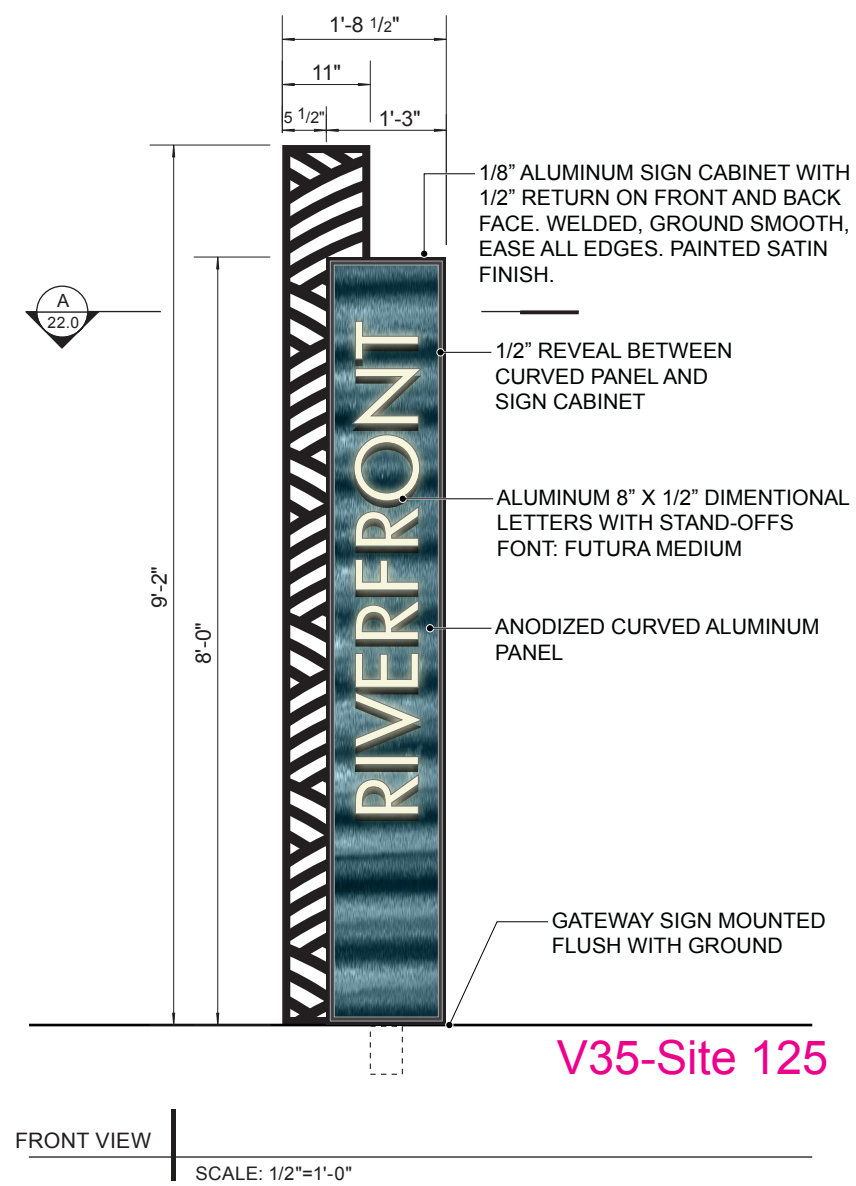

SECTION | _____ (A)

SCALE: 3"=1'-0"

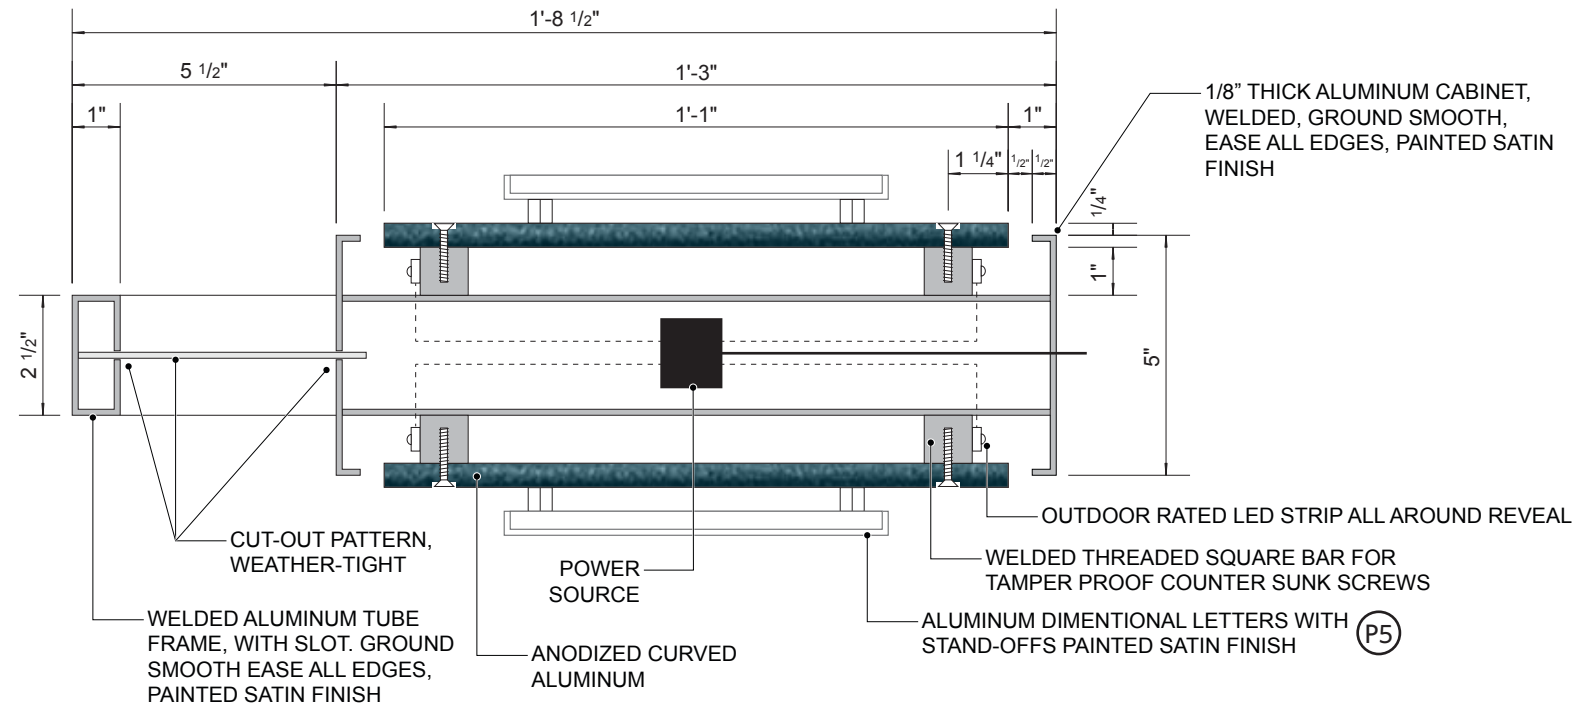

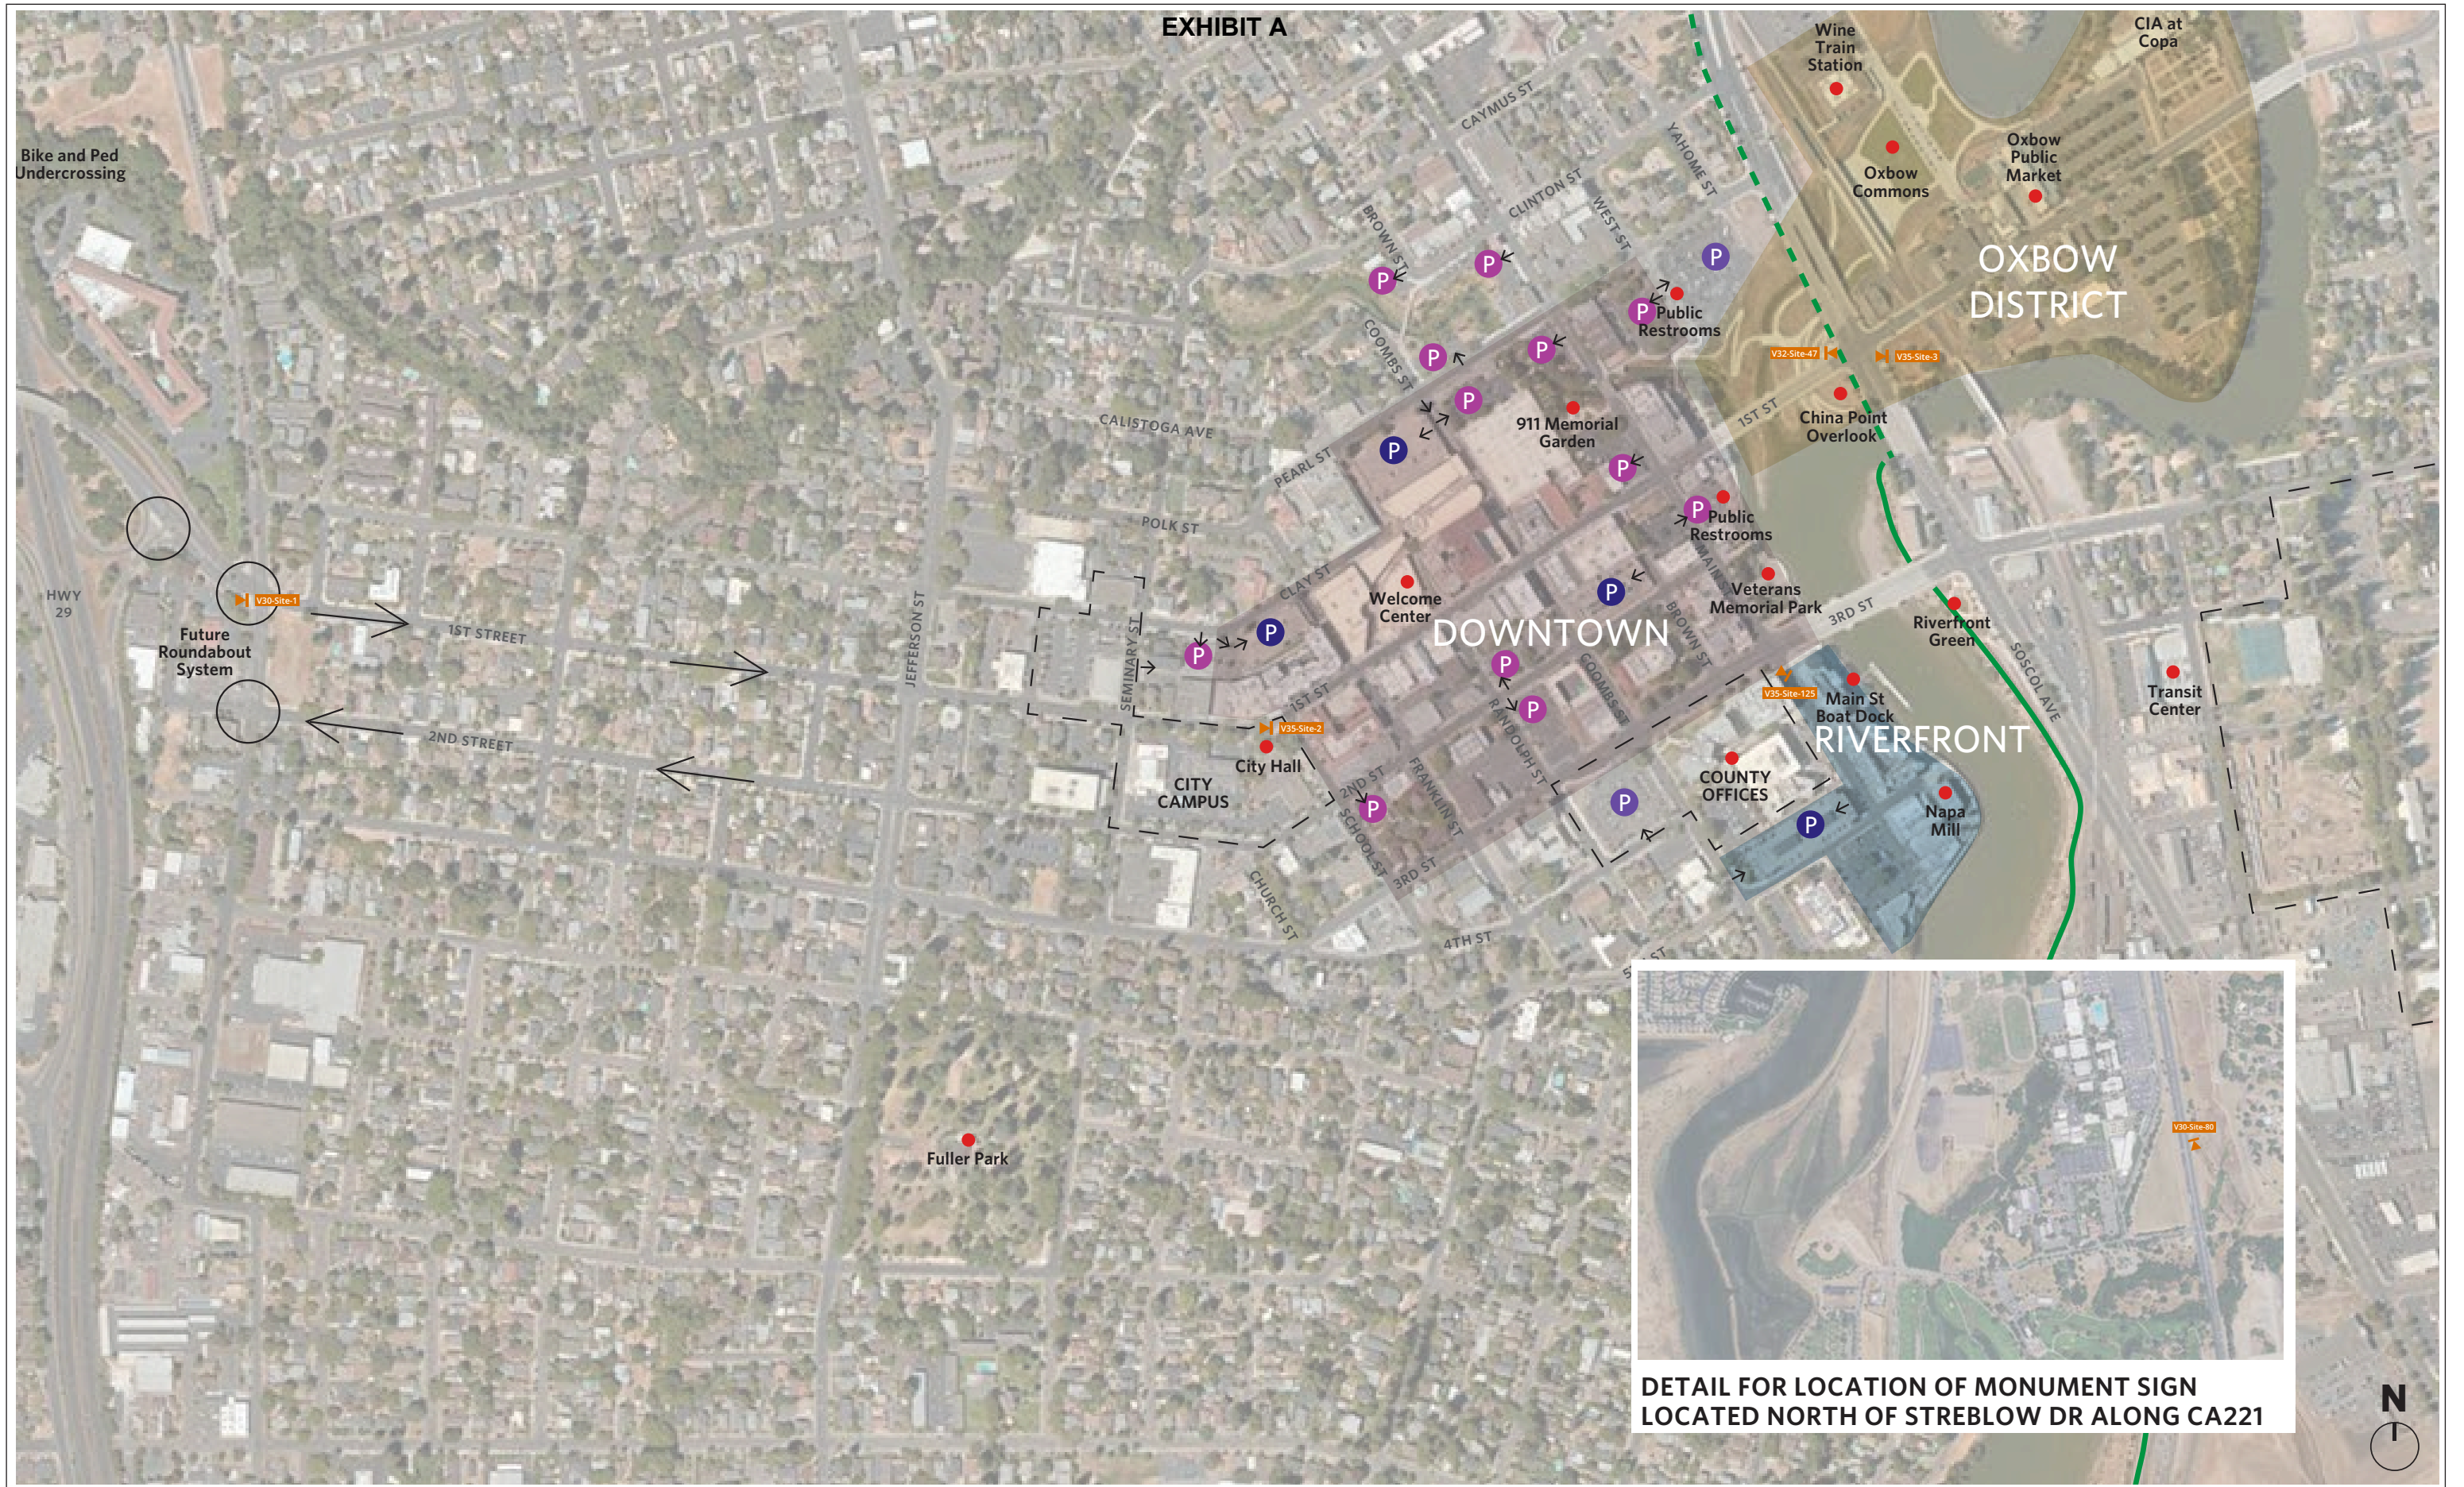

DETAIL FOR LOCATION OF MONUMENT SIGN
LOCATED NORTH OF STREBLOW DR ALONG CA221

City Building Identification Signs







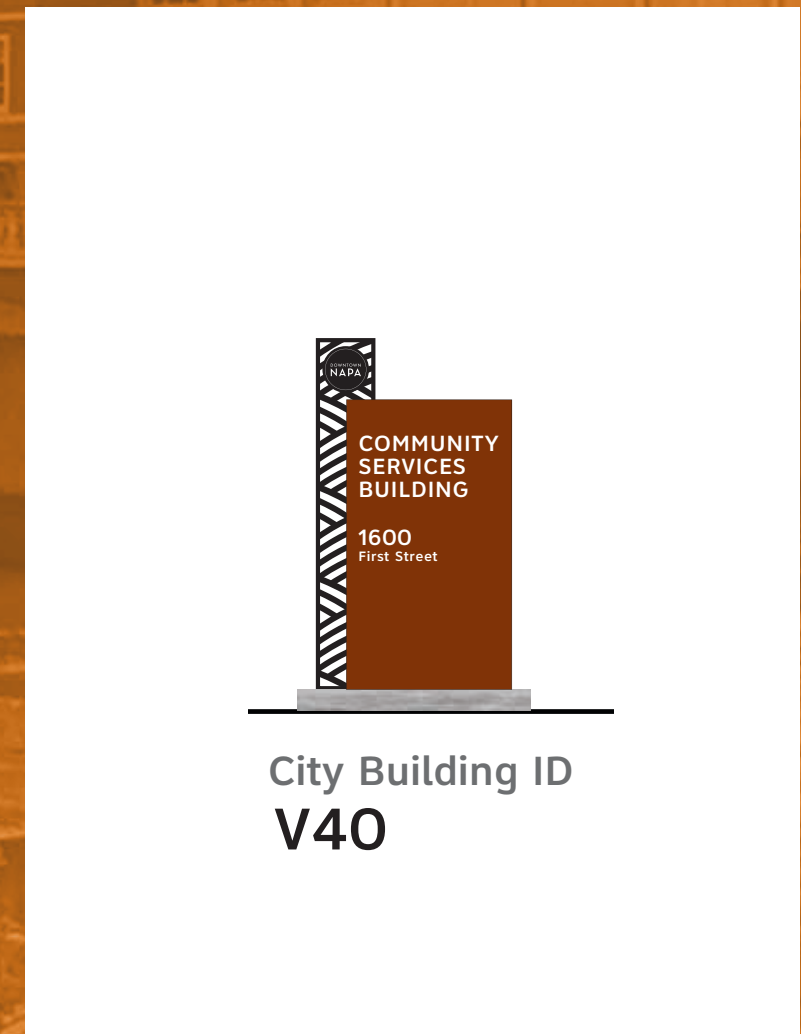


EXHIBIT A

- NOTE:** 1. ORIENTATION AND PLACEMENT OF SIGN CABINET TO BE FIELD VERIFIED WITH CITY OF NAPA.
 2. ALL COPY TO BE VERIFIED WITH CITY OF NAPA PRIOR TO FABRICATION.
 3. SINGLE AND/OR DOUBLE-SIDED SIGN CONDITIONS WILL VARY PER SIGN LOCATION, TO BE FIELD VERIFIED AND CONFIRMED PRIOR TO FABRICATION.
 4. POWER FOR UP-LIGHTING OR ANY POWER DISTRIBUTION TO SIGN CABINET TO BE DETERMINED, AS REQUIRED, BY SIGN FABRICATOR AND/OR ELECTRICAL ENGINEER; TO BE FIELD VERIFIED PRIOR TO FABRICATION.

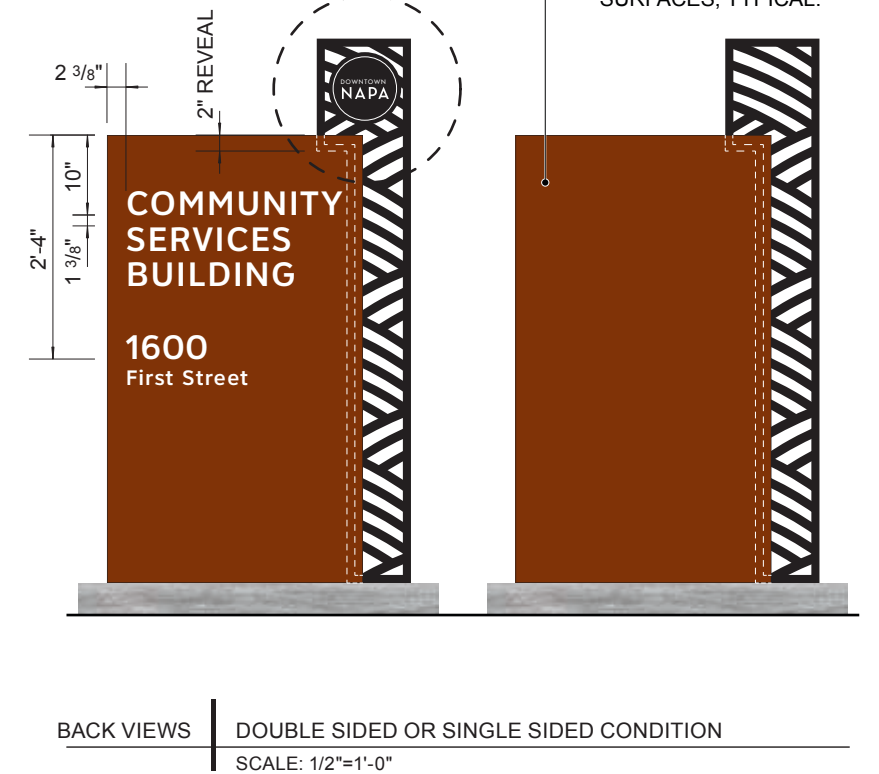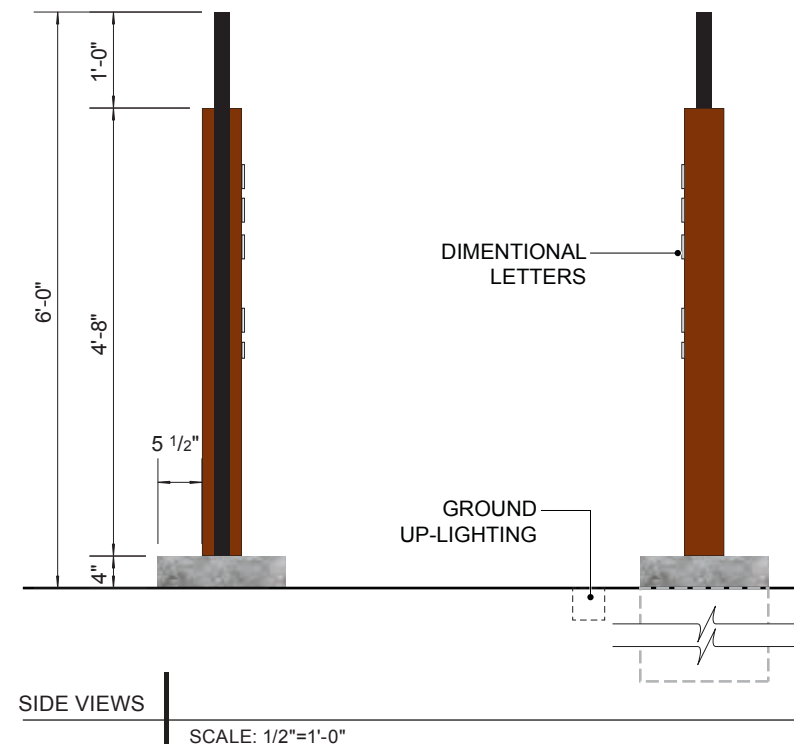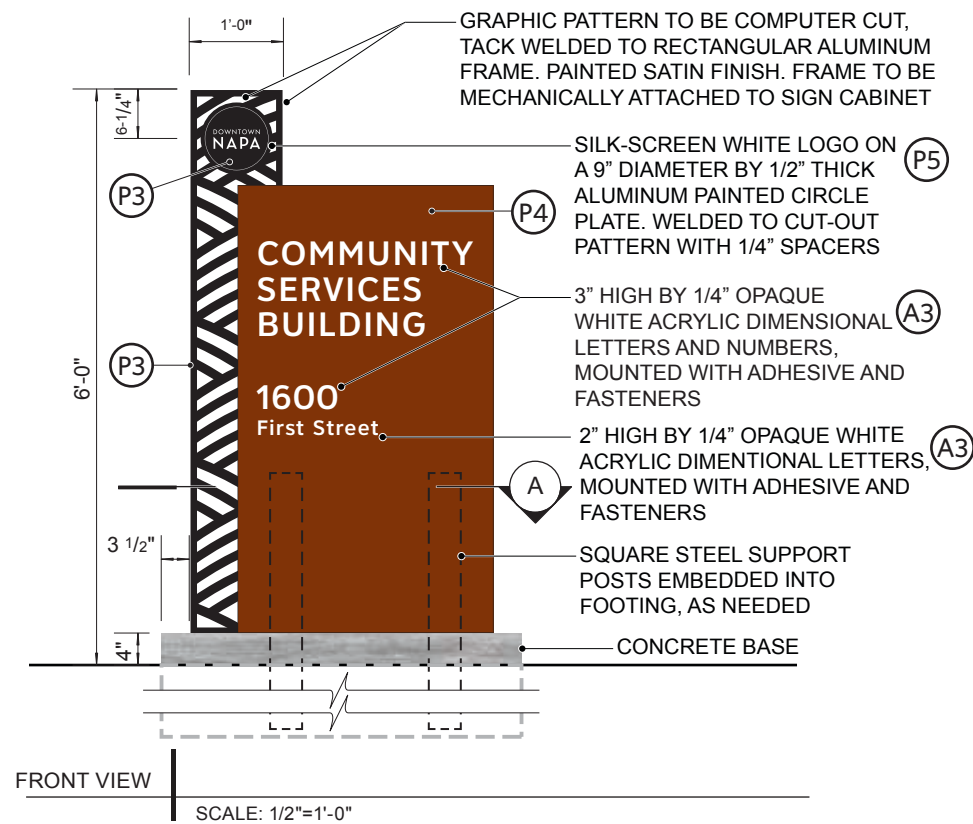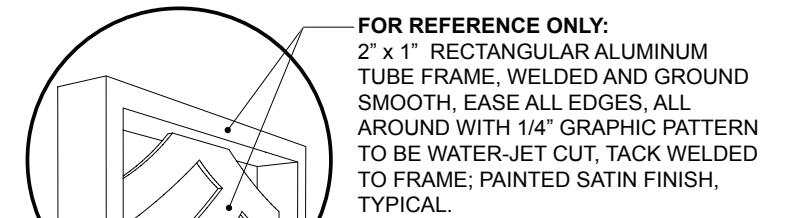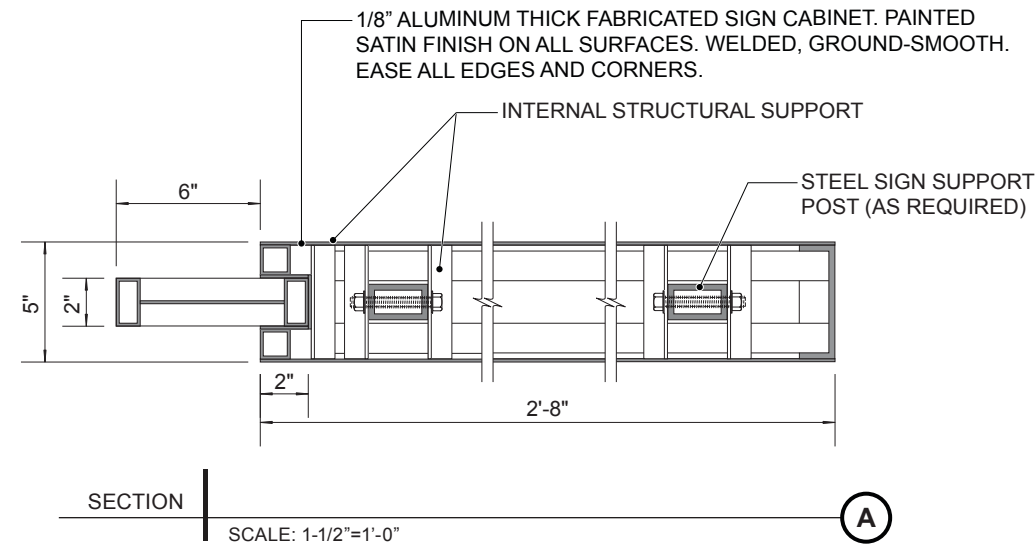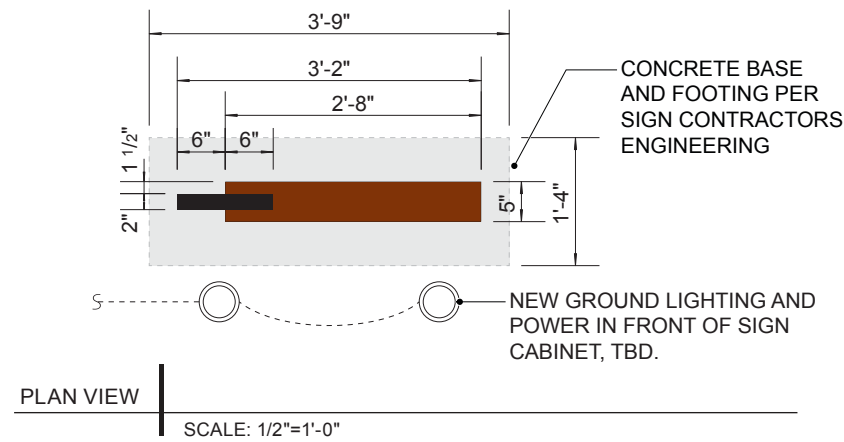

COMMUNITY SERVICES BUILDING

1600 First Street

V40-Site 83

FIRE STATION NO. 1

930 Seminary Street

V40-Site 84

POLICE DEPT

1539 First Street

V40-Site 85

CITY HALL

955 School Street

V40-Site 86

WATER DIVISION

1700 Second Street


V40-Site 87

HOUSING AUTHORITY FIRE ADMIN


1115 Seminary Street

V40-Site 88



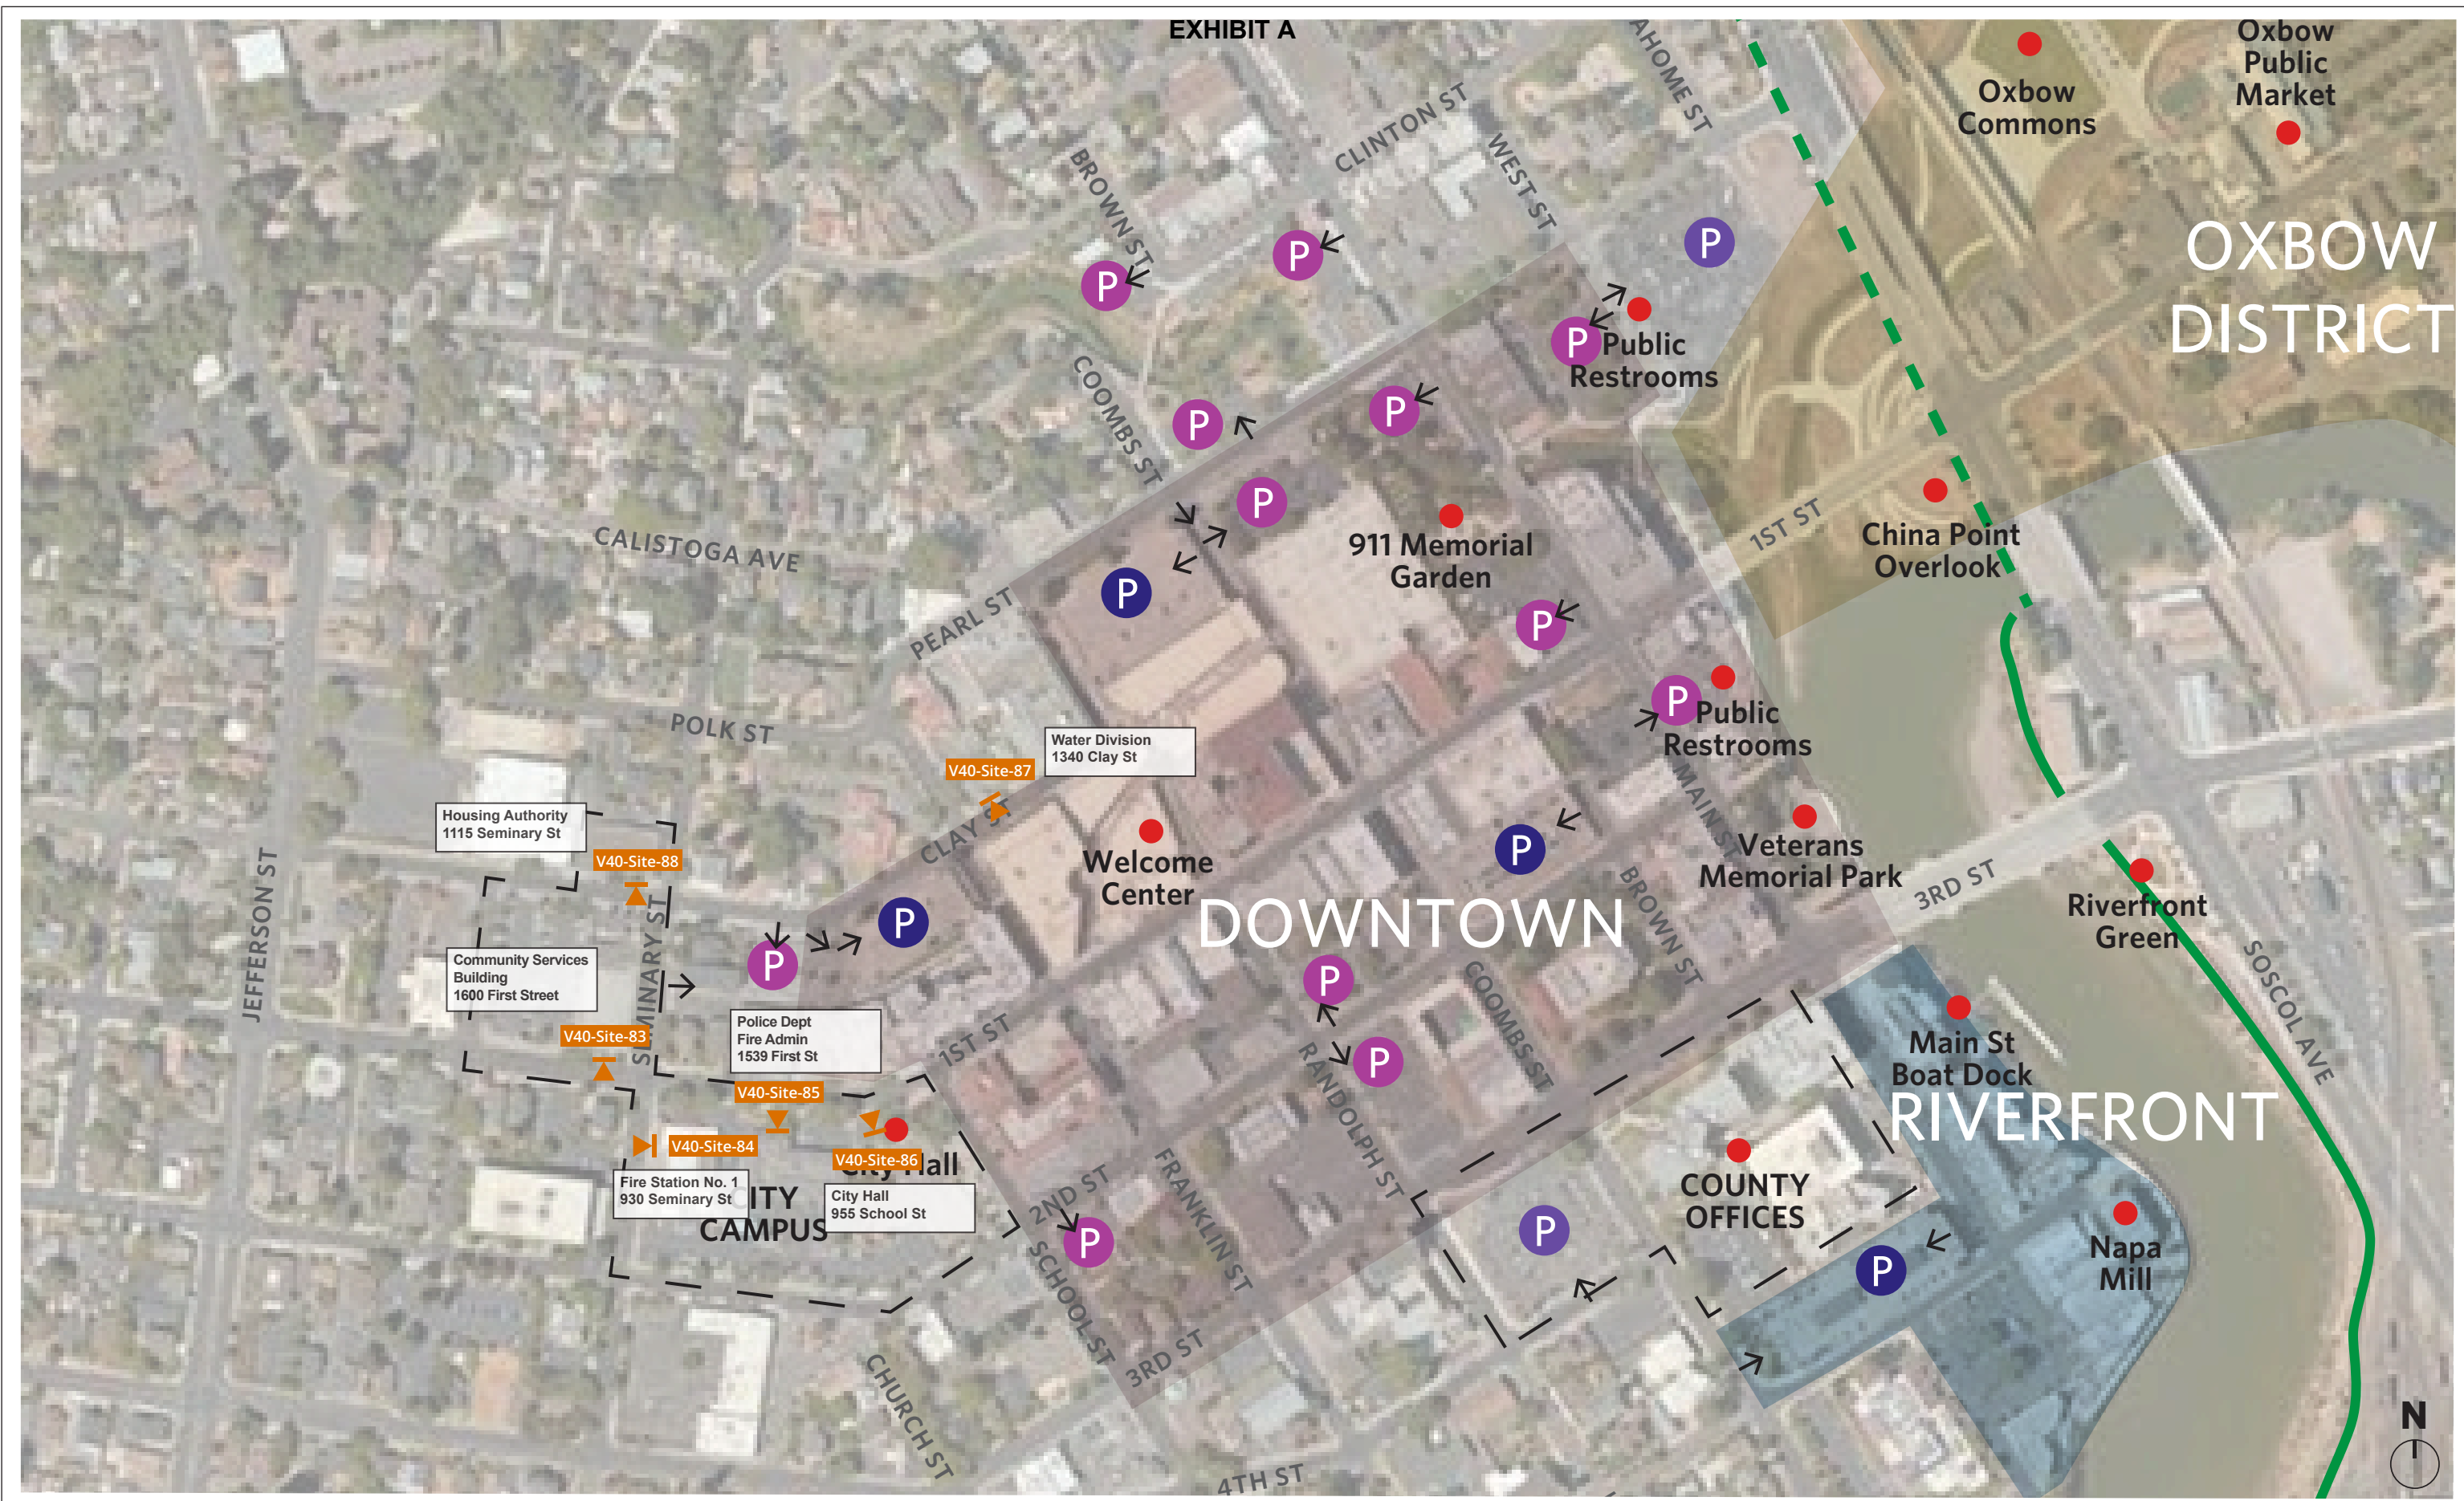

Park Identification Signs

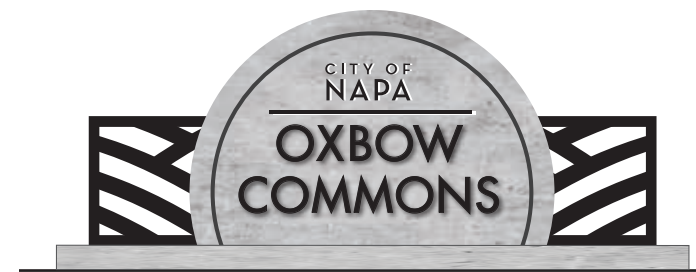


Park Identification Sign
V45




EXHIBIT A

- NOTE:** 1. ORIENTATION AND PLACEMENT OF PARK ID SIGN TO BE FIELD VERIFIED WITH CITY OF NAPA.
 2. ALL COPY TO BE VERIFIED WITH CITY OF NAPA PRIOR TO FABRICATION.
 3. PRE-CAST CONCRETE WITH SUITABLE PITTING, SACK FINISH AND ANTI-GRAFFITI COATING. CONCRETE SAMPLES MUST BE SUBMITTED TO CLIENT FOR COLOR AND FINISH APPROVAL PRIOR TO POURING.
 4. NO VISIBLE OR EXPOSED FASTENERS.

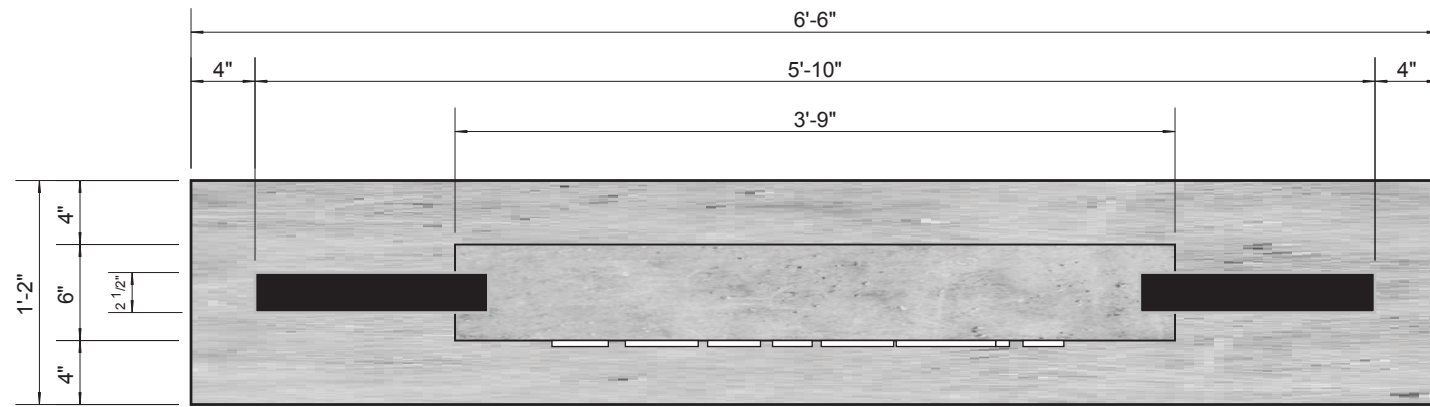

PLAN VIEW

SCALE: 1"=1'-0"

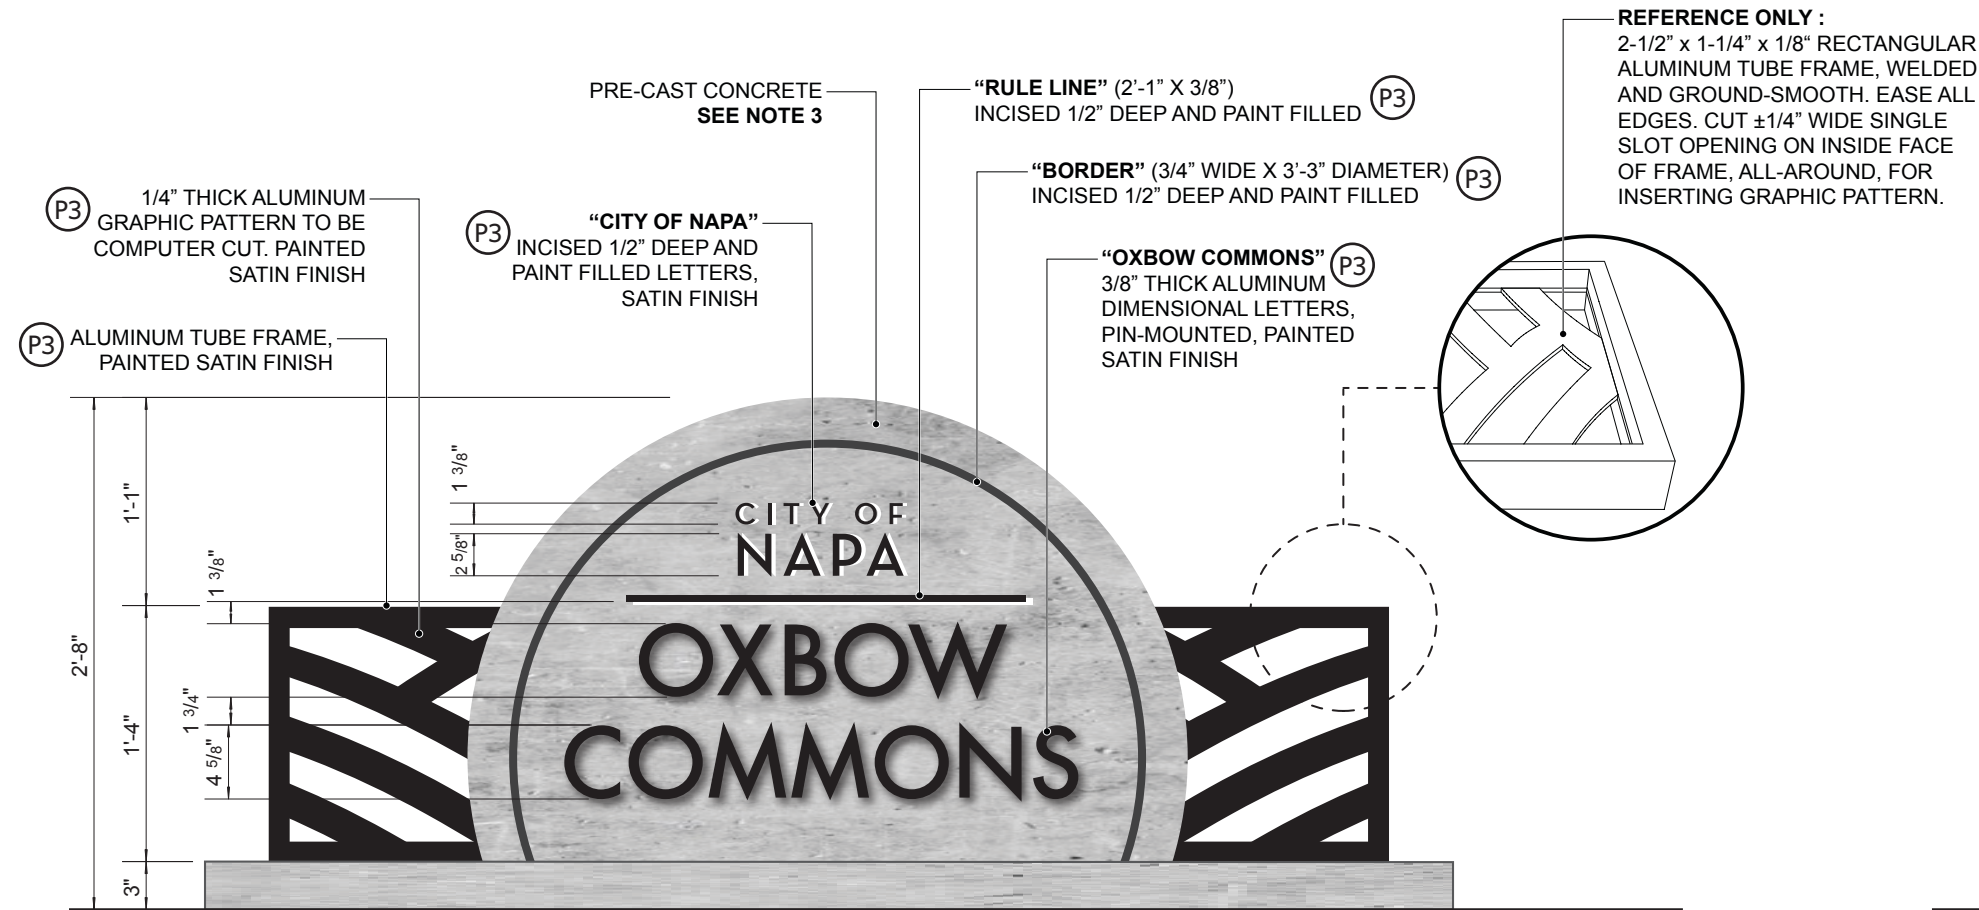

REFERENCE ONLY :
 2-1/2" x 1-1/4" x 1/8" RECTANGULAR ALUMINUM TUBE FRAME, WELDED AND GROUND-SMOOTH. EASE ALL EDGES. CUT ±1/4" WIDE SINGLE SLOT OPENING ON INSIDE FACE OF FRAME, ALL-AROUND, FOR INSERTING GRAPHIC PATTERN.

V45-Site 94

CONCRETE FOOTING AS PER SIGN CONTRACTOR'S ENGINEERING

ELEVATION

SCALE: 1"=1'-0"



V45-Site 95

LOCATION ELEVATION

SCALE: 1/2"=1'-0"

EXHIBIT A




V45-Site 91



V45-Site 92




V45-Site 93

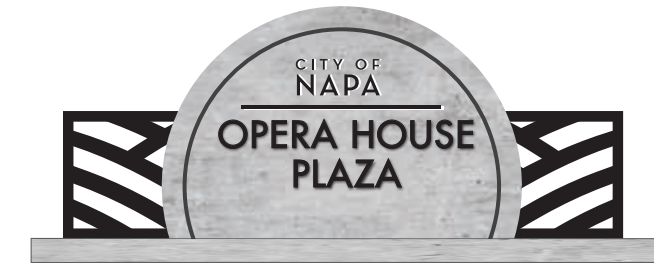

V45-Site 127




V45-Site 89

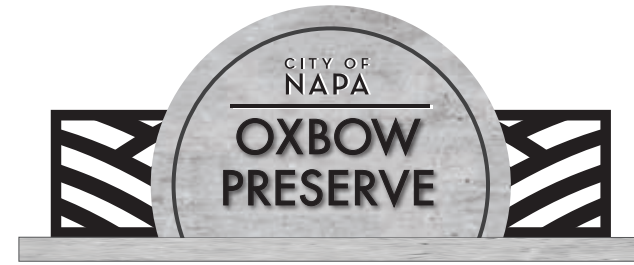

V45-Site 113




V45-Site 126

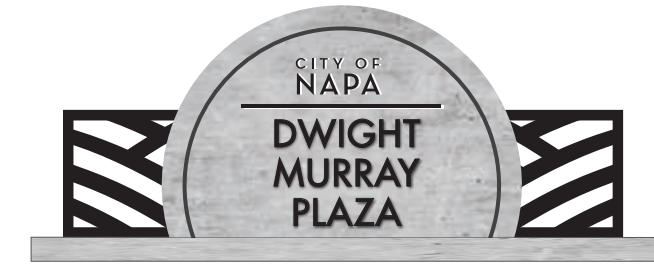

V45-Site 128

ADDITIONAL LAYOUTS

SCALE: 1/2"=1'-0"

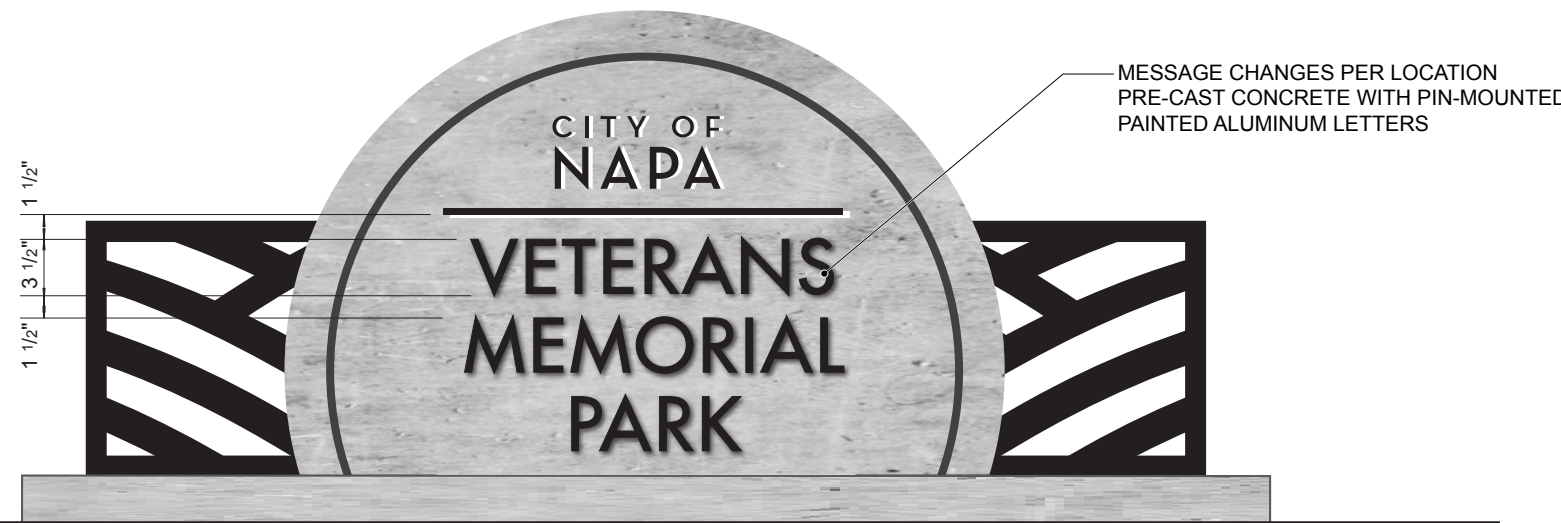


V45-Site 90

ADDITIONAL LAYOUT

ALTERNATE LOCATION TEXT LAYOUT—LONGER NAMES

SCALE: 1"=1'-0"

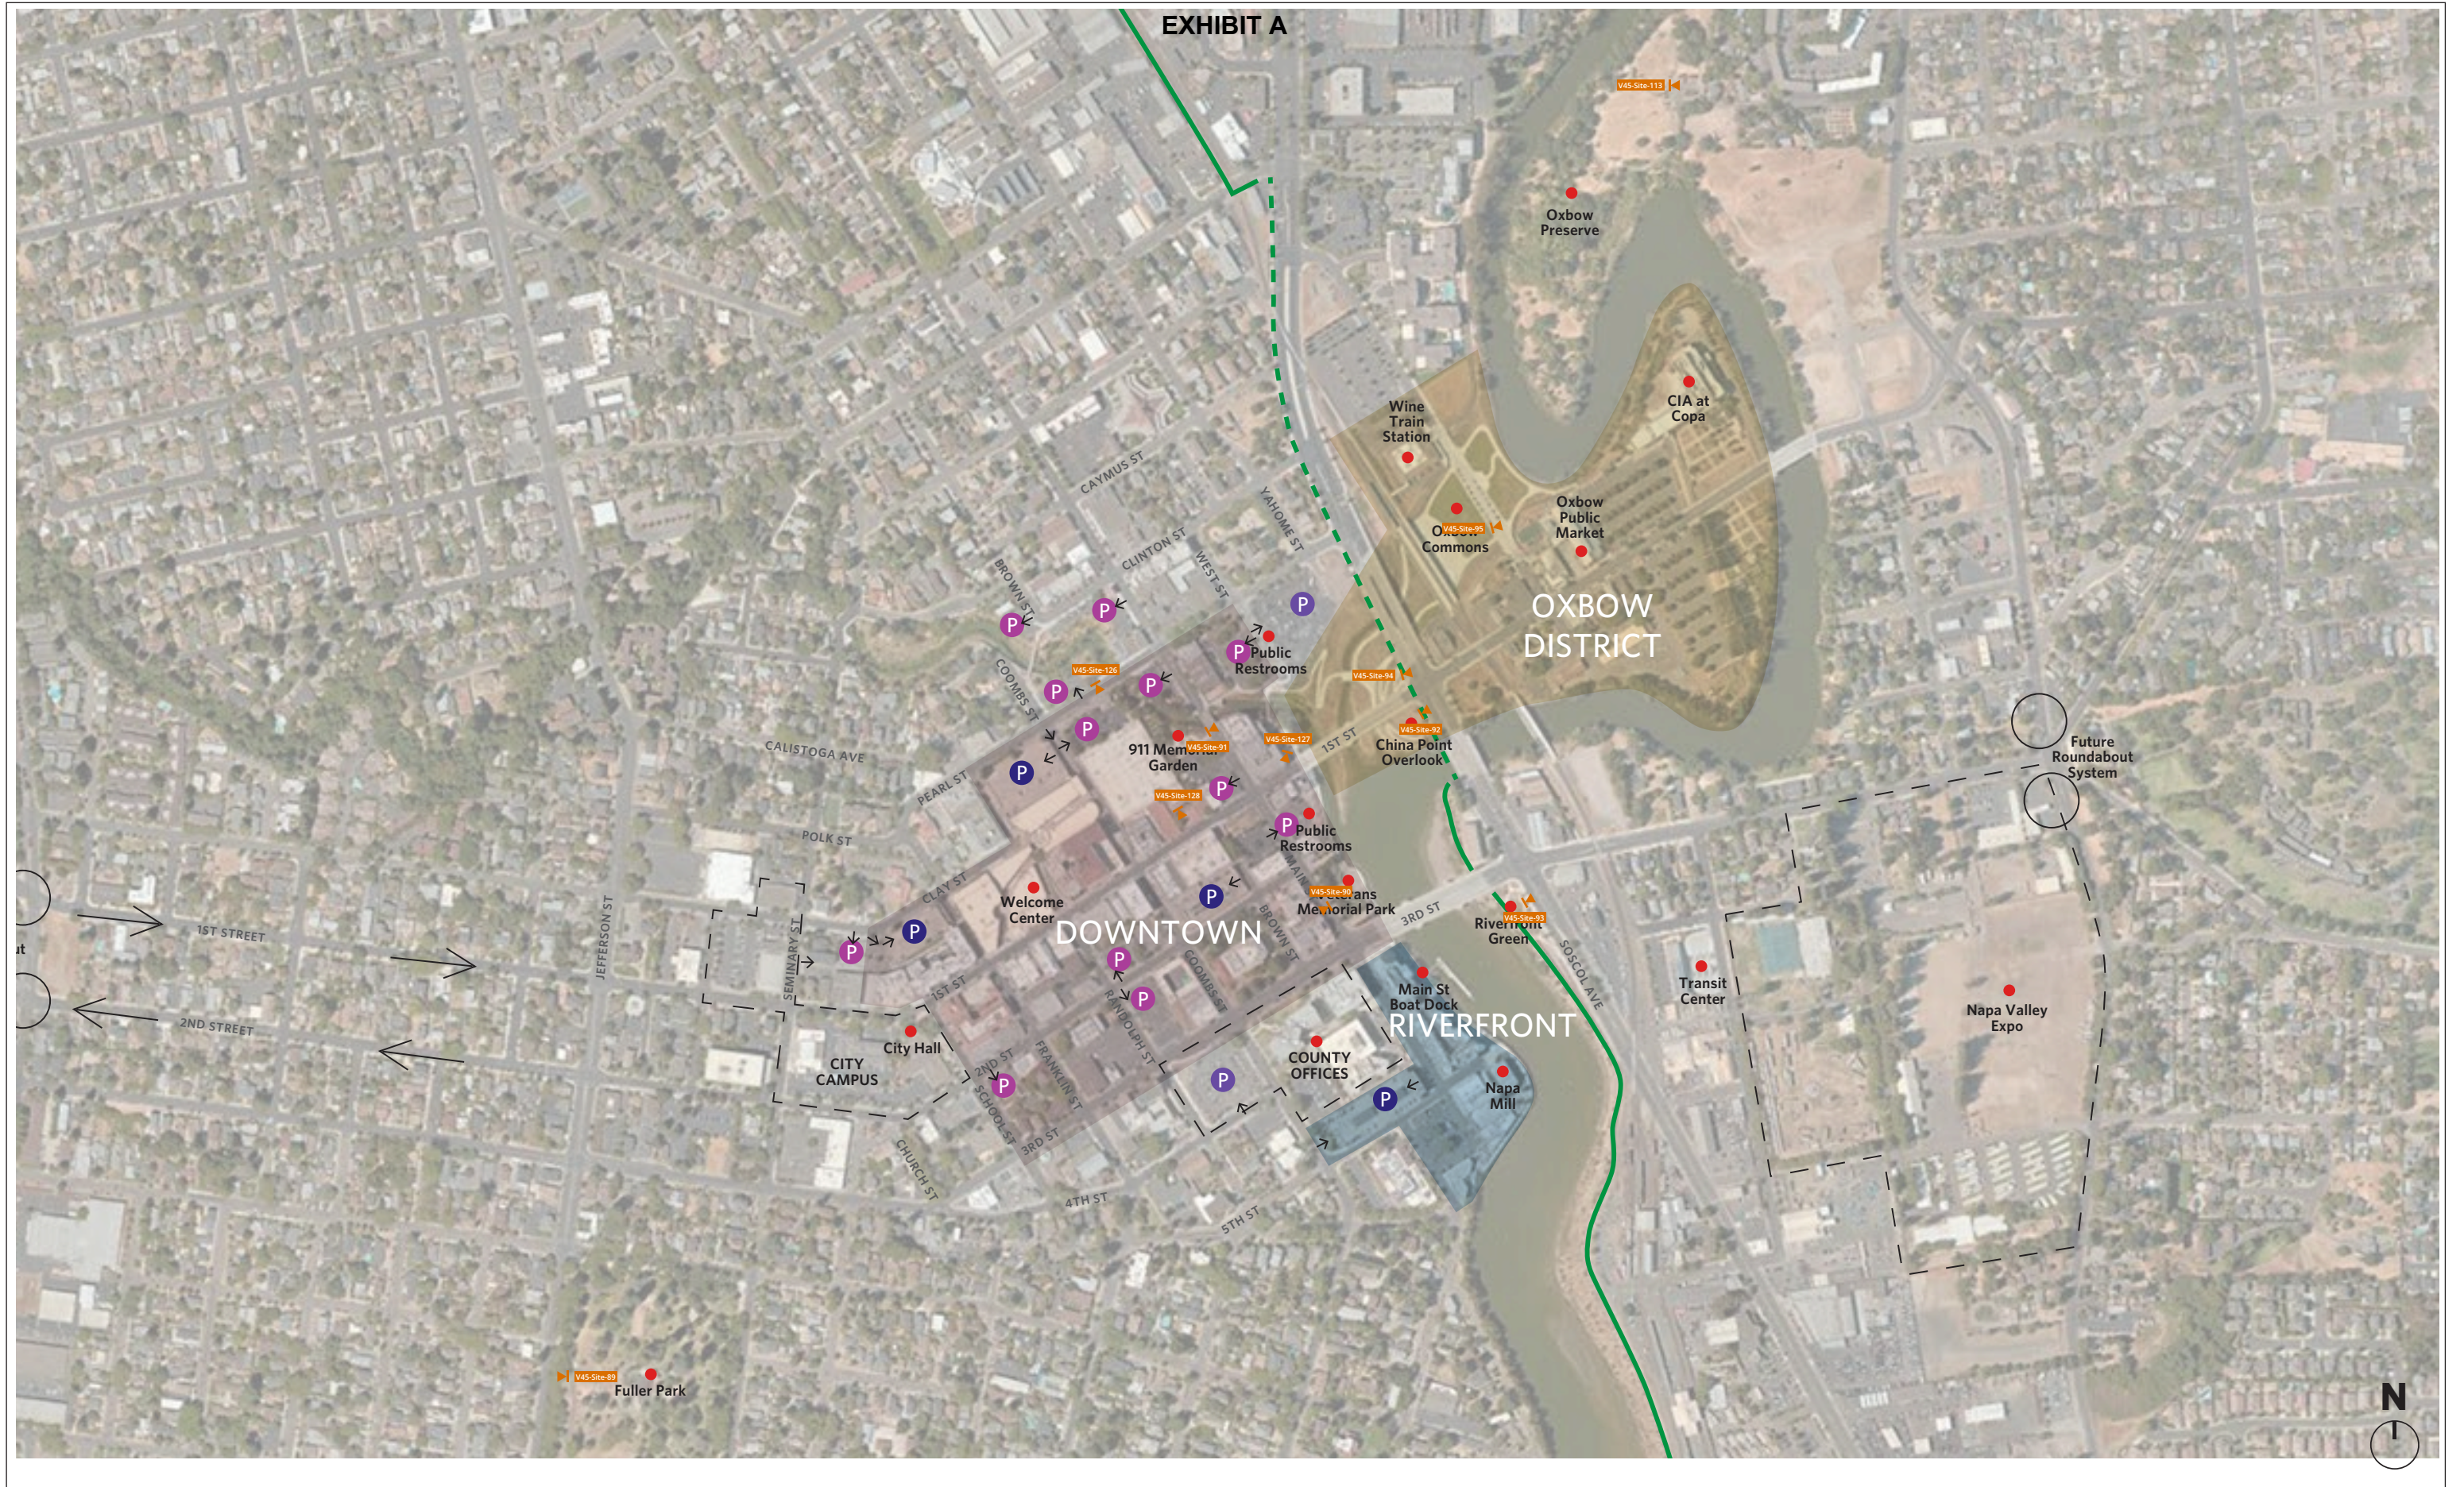

Parking Signs

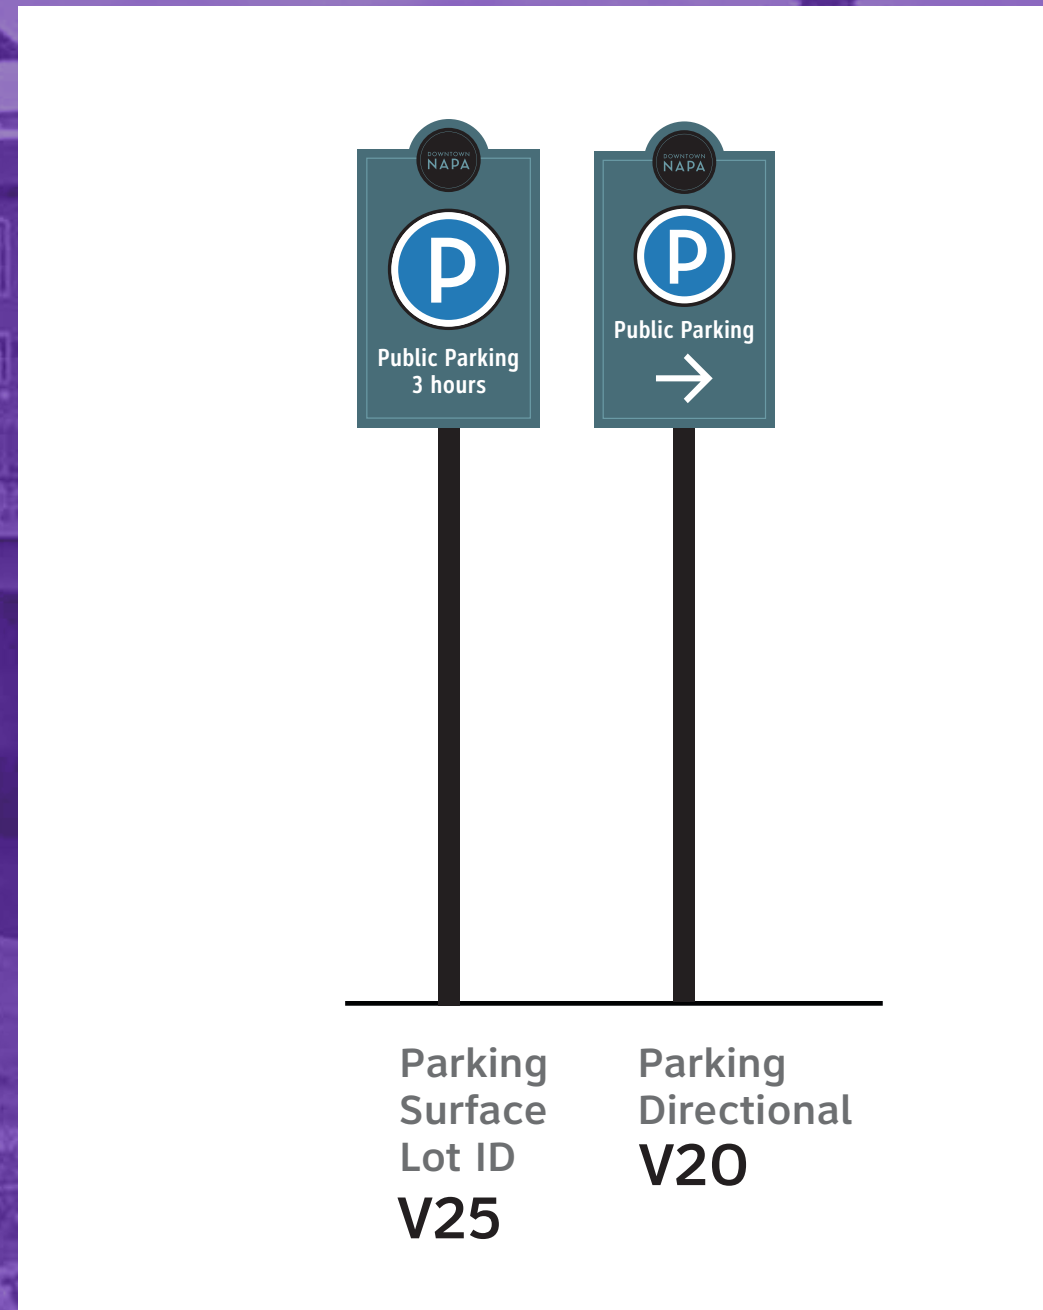


EXHIBIT A

NOTE: 1. SIGN PANEL LOCATION TO BE FIELD VERIFIED WITH CITY OF NAPA.
 2. COPY TO BE VERIFIED WITH CITY OF NAPA PRIOR TO FABRICATION.
 3. RECOMMENDATION: EXISTING POST TO BE REPAINTED




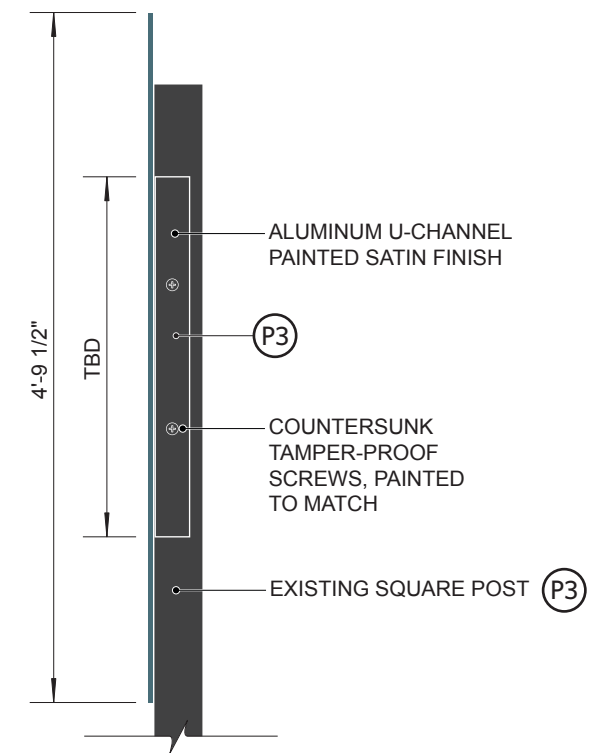


EXHIBIT A

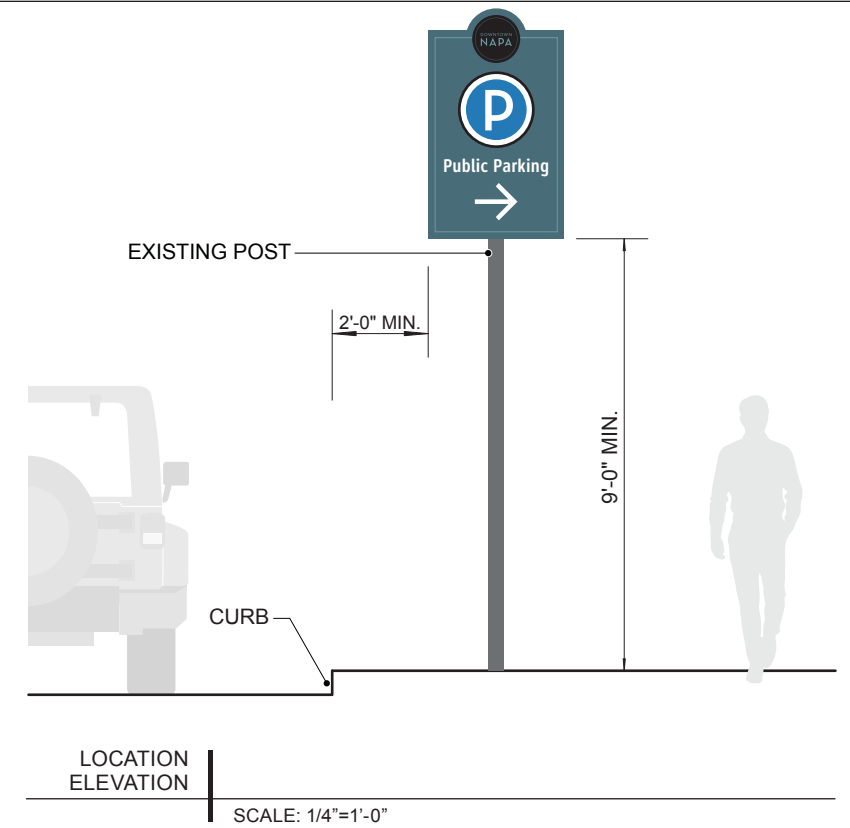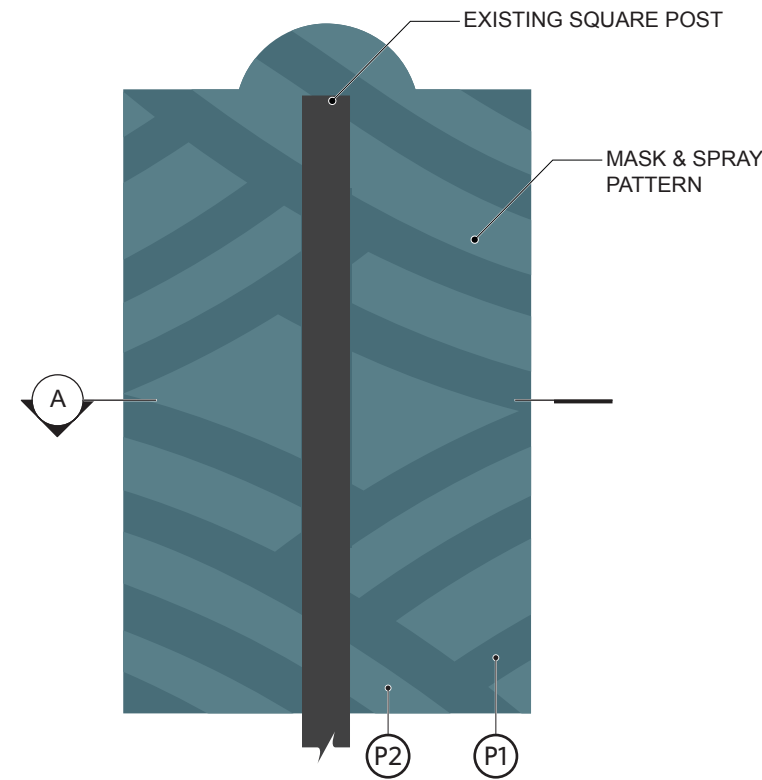

V20-Site 34
V20-Site 72
V20-Site 119
V20-Site 123

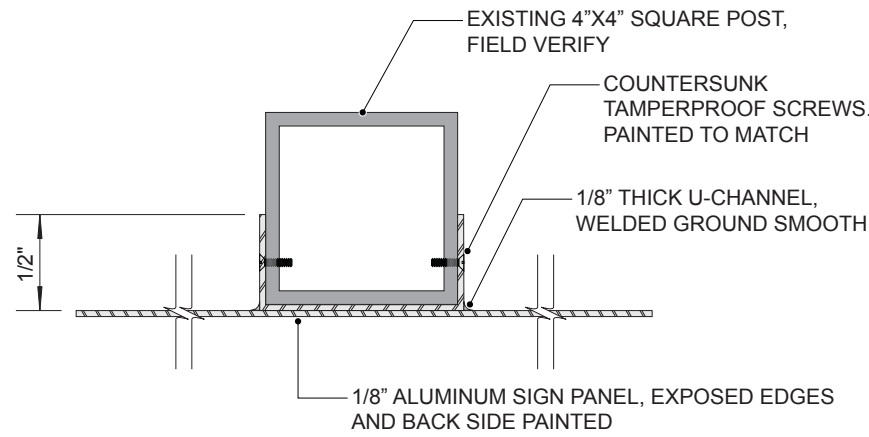

V20-Site 39
V20-Site 124



V20-Site 122



EXHIBIT A

NOTE: 1. SIGN PANEL LOCATION TO BE FIELD VERIFIED WITH CITY OF NAPA.
 2. COPY TO BE VERIFIED WITH CITY OF NAPA PRIOR TO FABRICATION.
 3. RECOMMENDATION: EXISTING POST TO BE REPAINTED





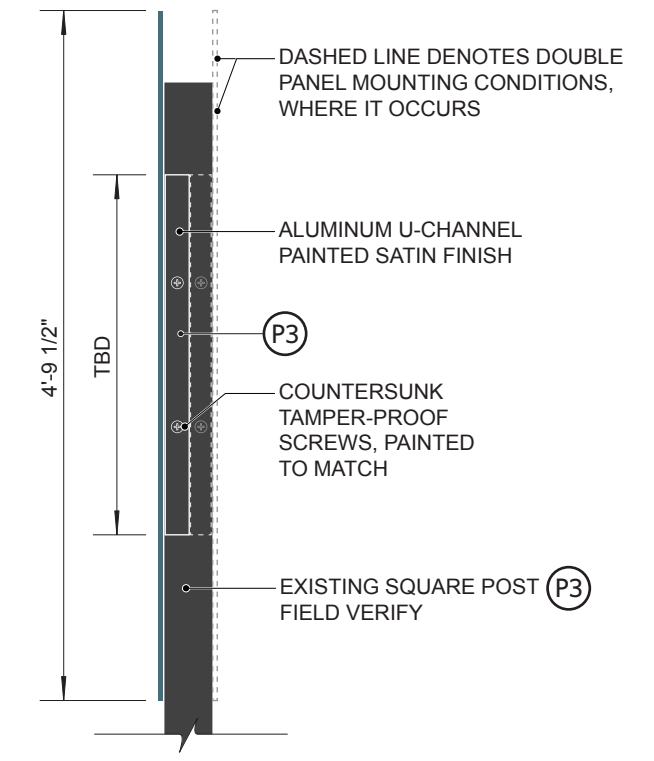


EXHIBIT A

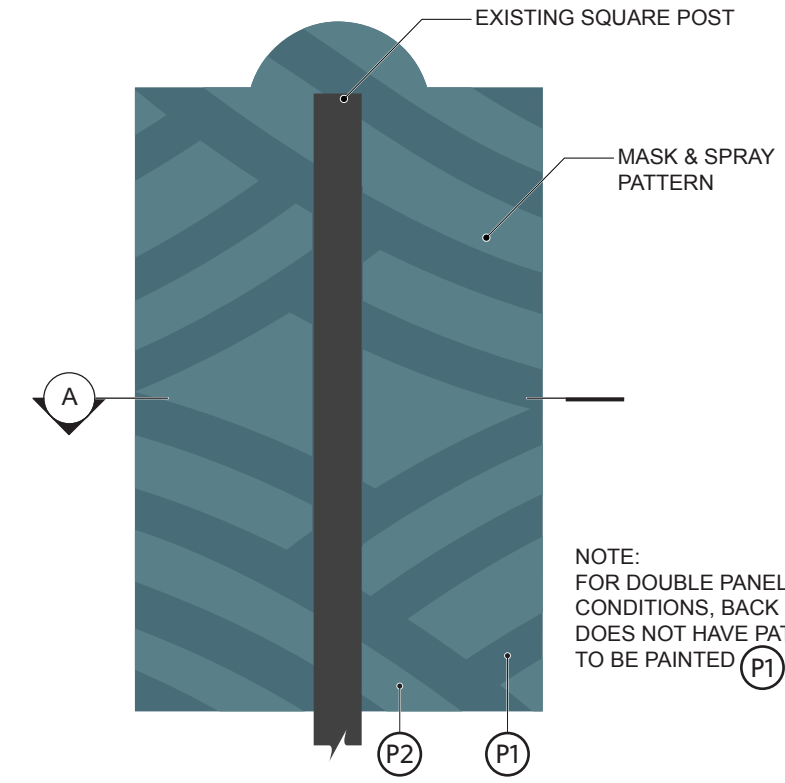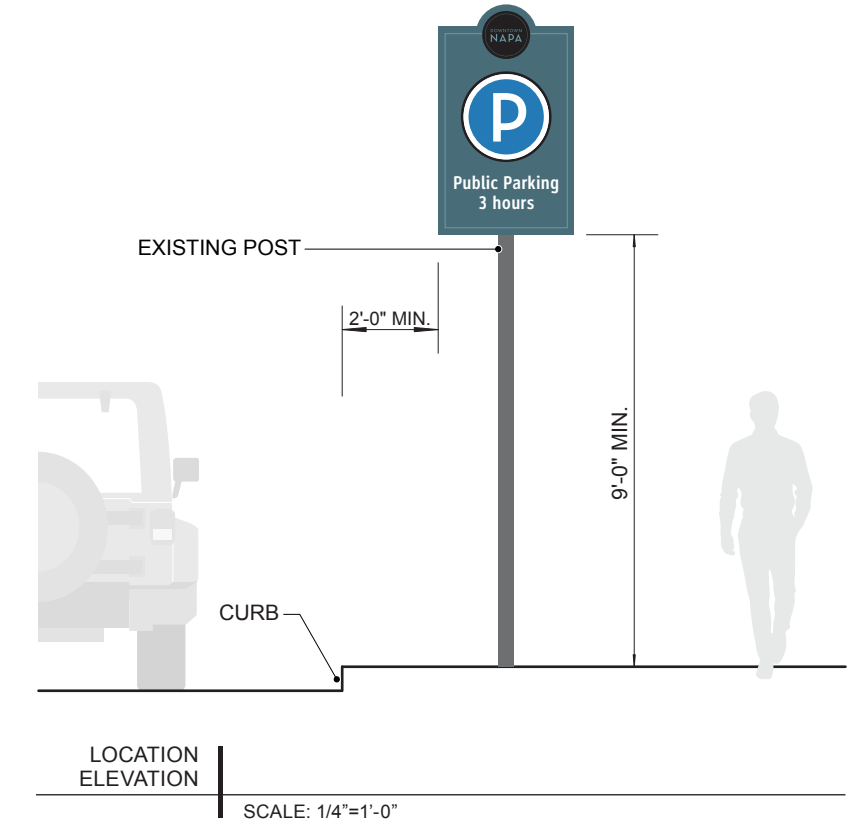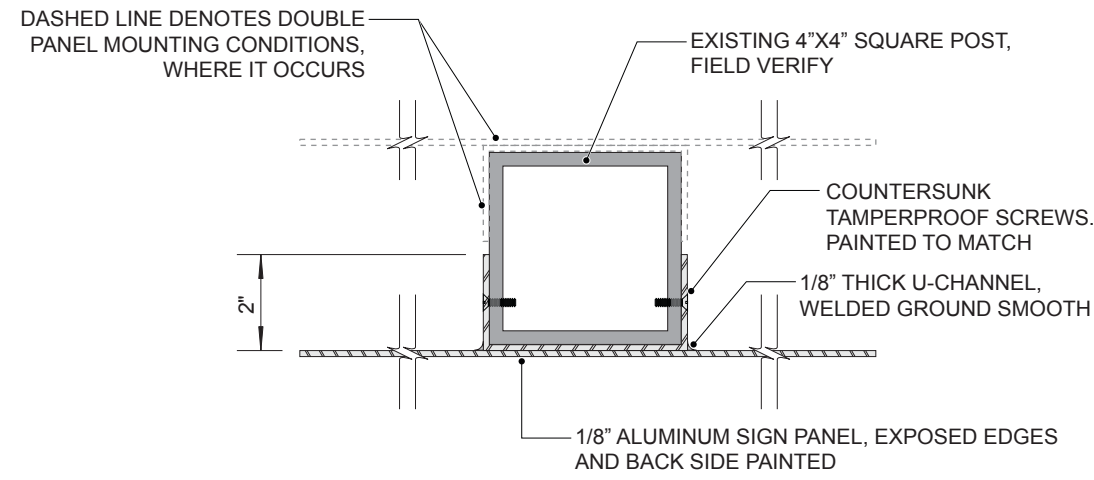

- V25-Site 35
- V25-Site 55
- V25-Site 56
- V25-Site 58
- V25-Site 60
- V25-Site 61
- V25-Site 62
- V25-Site 64
- V25-Site 65
- V25-Site 115
- V25-Site 116
- V25-Site 117
- V25-Site 120

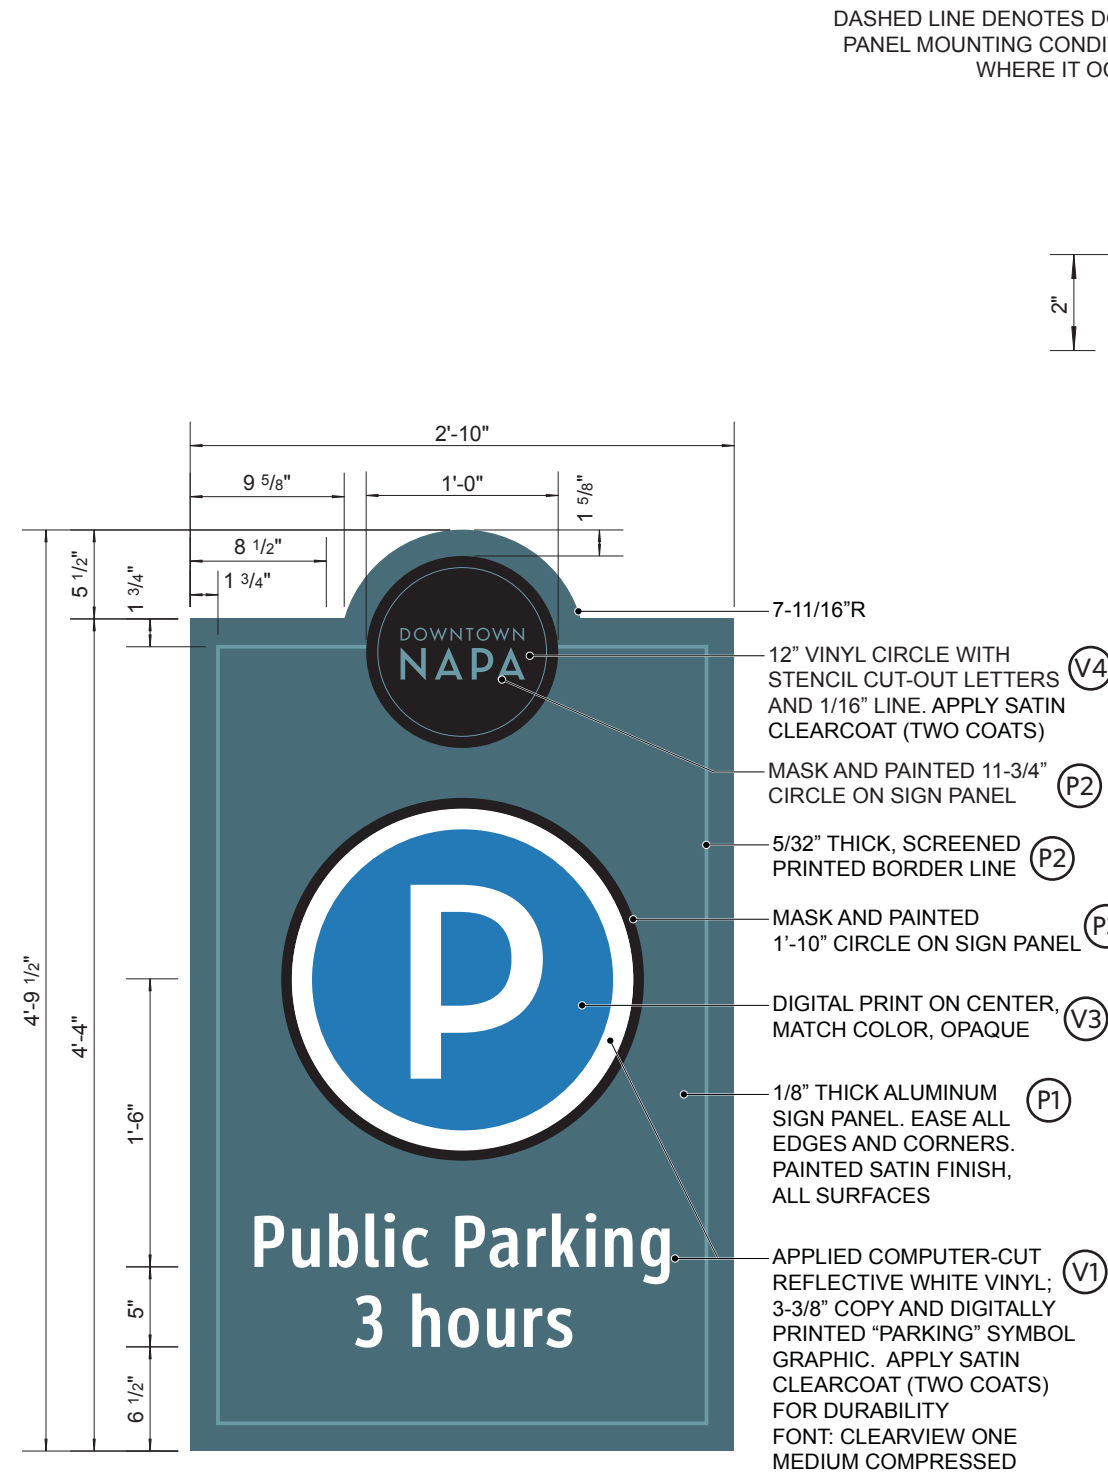

- V25-Site 118
- V25-Site 121
- V25-Site 129





88 North Mentor Avenue
Pasadena, CA 91106
626.793.7847

HUNT DESIGN

PROJECT
3056_Napa City Wayfinding

Page 37 of 46

CLIENT
City of Napa

DATE
Feb 17, 2022



SHEET TITLE
Sign Locations
Parking Signs

SHEET # 37 of 46
37.0

Pedestrian Directional Signs



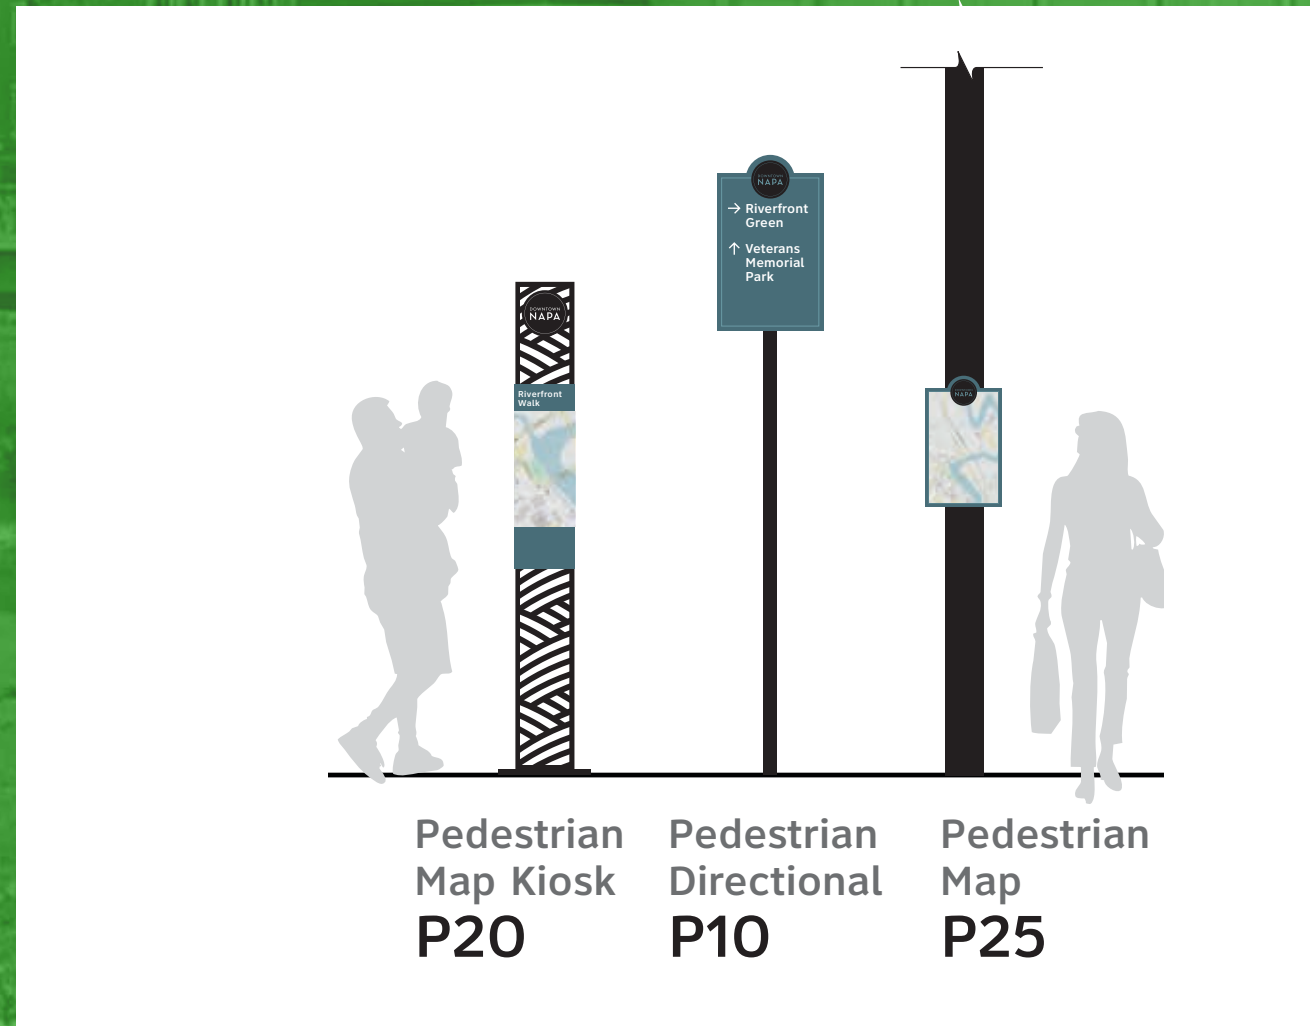


EXHIBIT A


NOTE: 1. SIGN PANEL LOCATION TO BE FIELD VERIFIED WITH CITY OF NAPA.
2. COPY TO BE VERIFIED WITH CITY OF NAPA PRIOR TO FABRICATION.

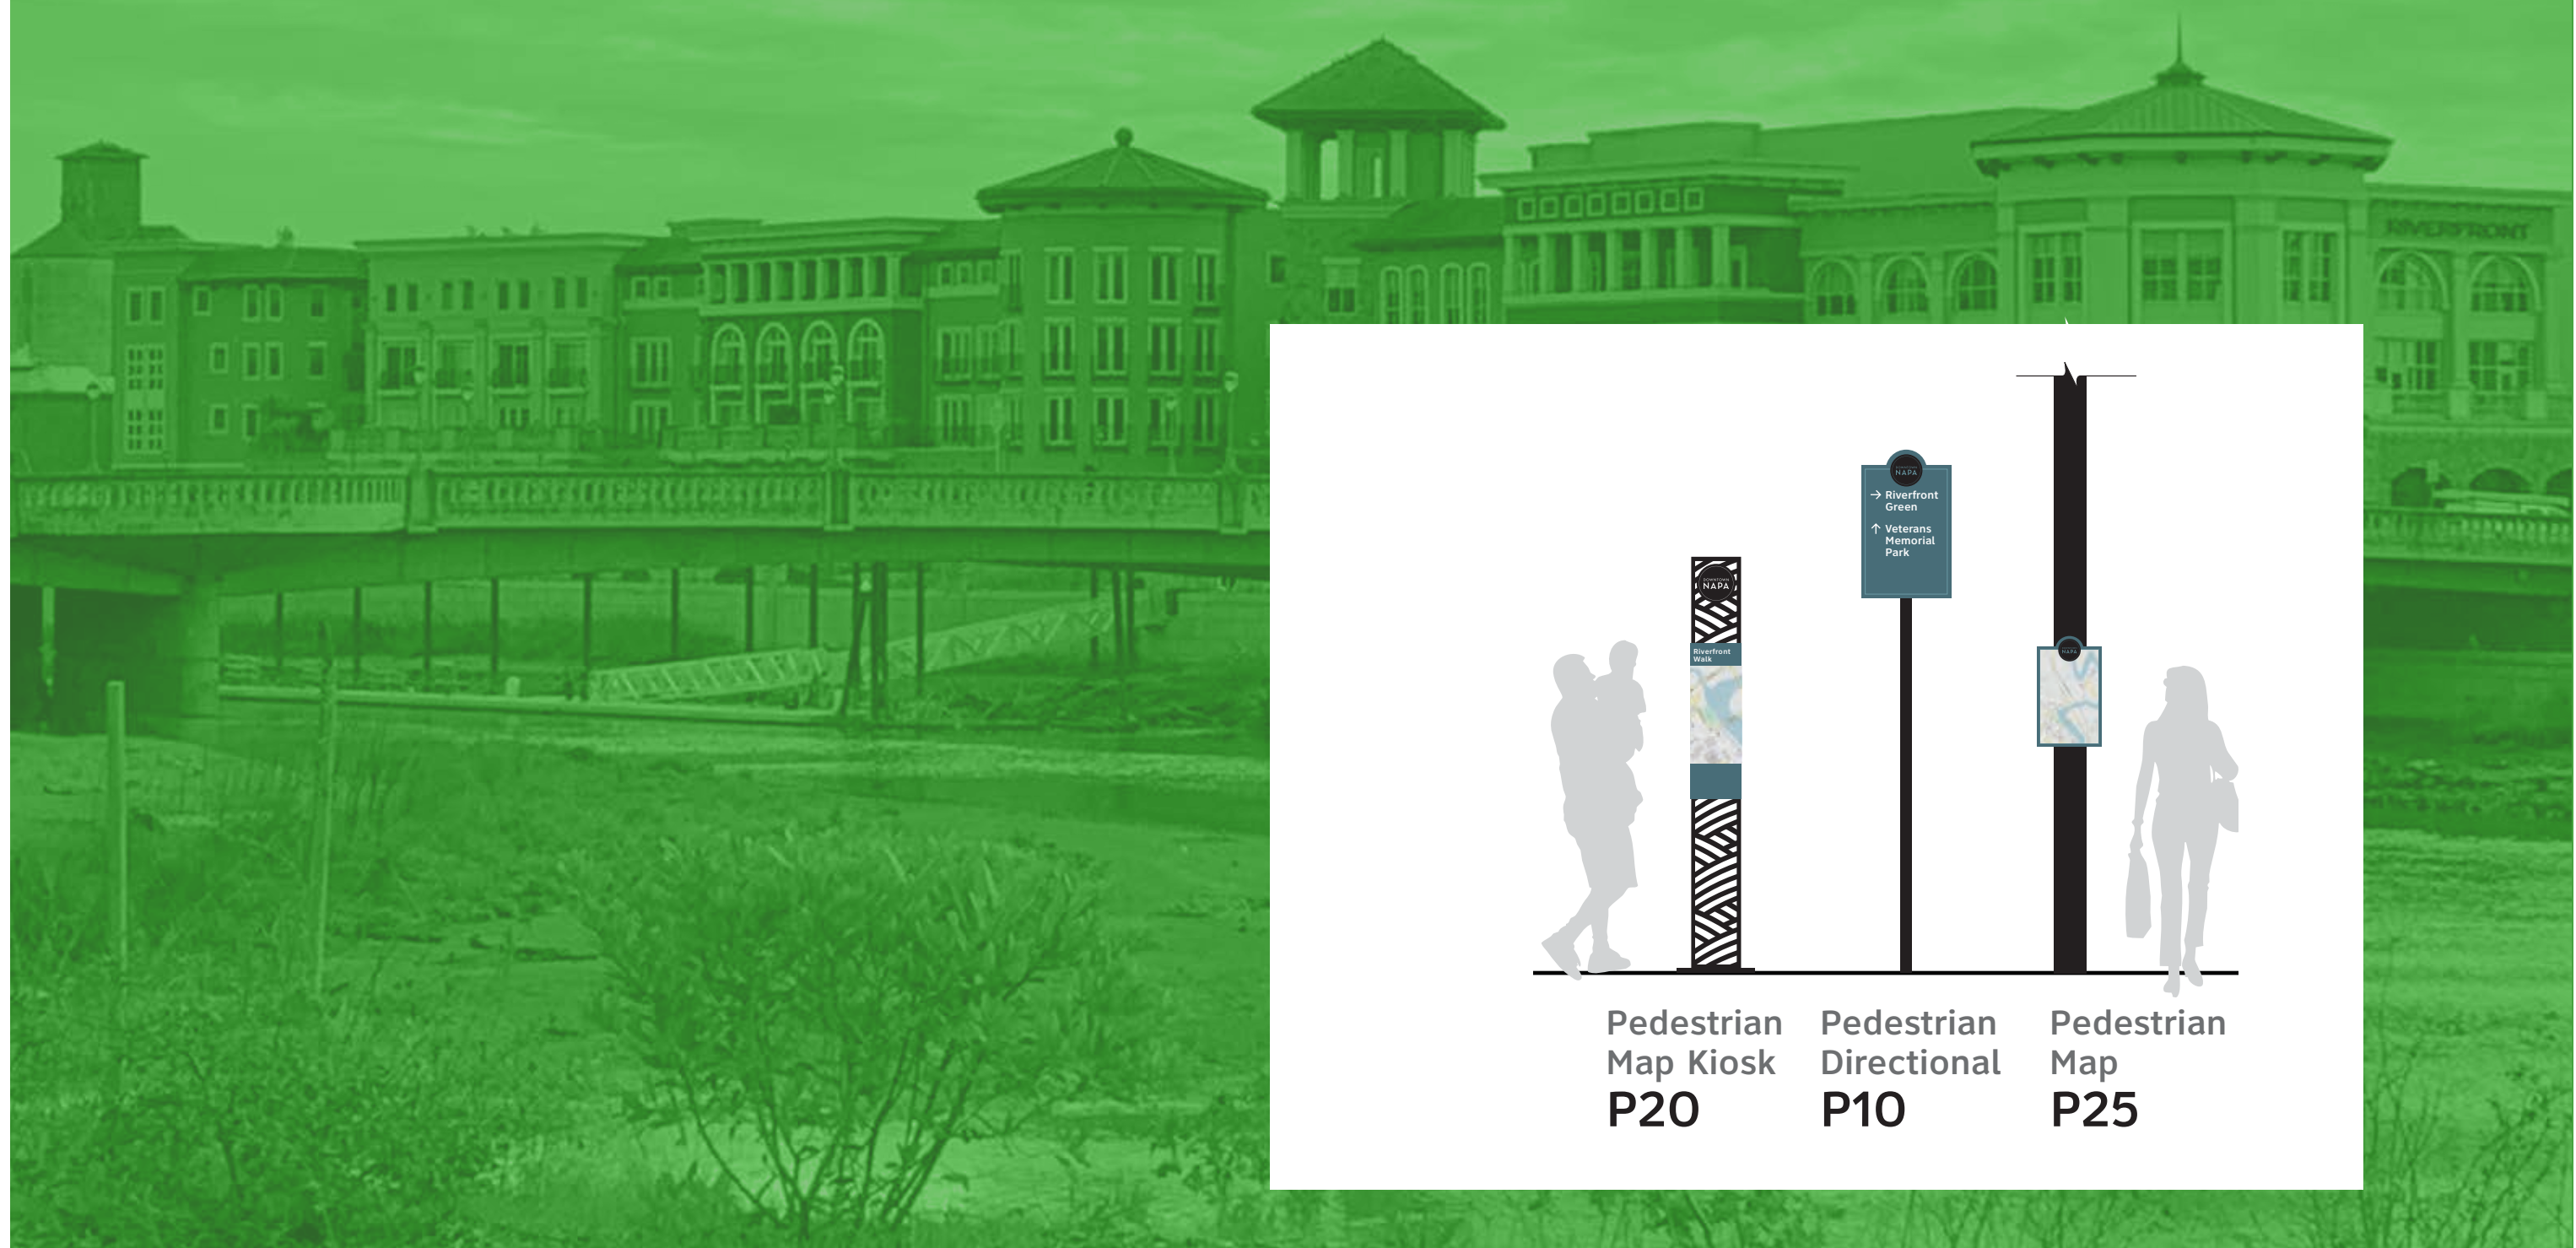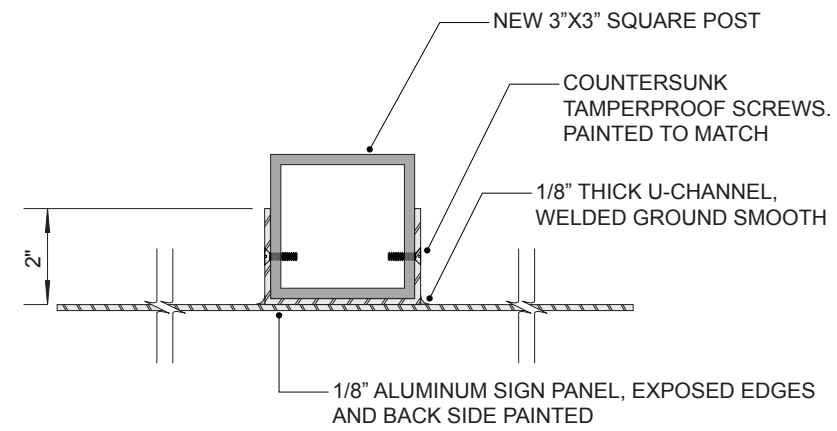

SECTION


SCALE: 3"=1'-0"

A

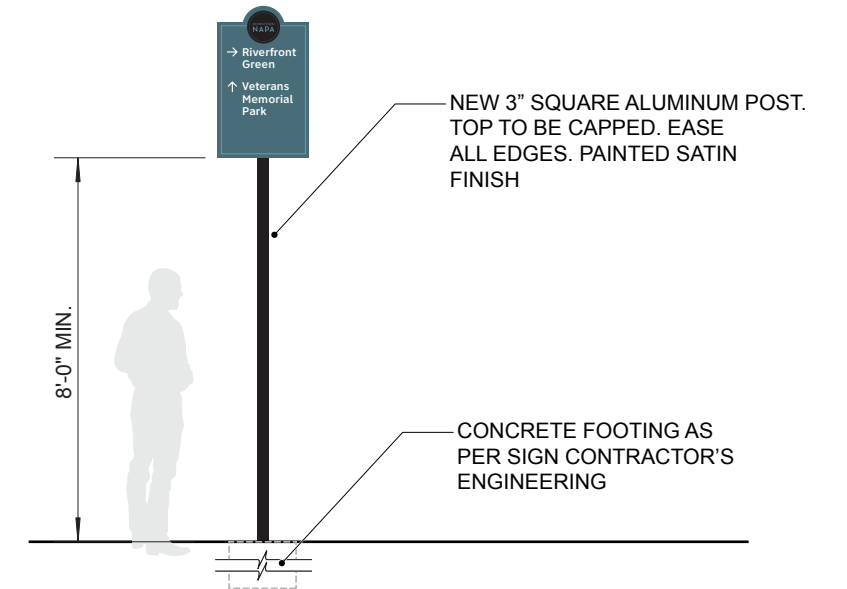


LOCATION
ELEVATION

SCALE: 1/4"=1'-0"

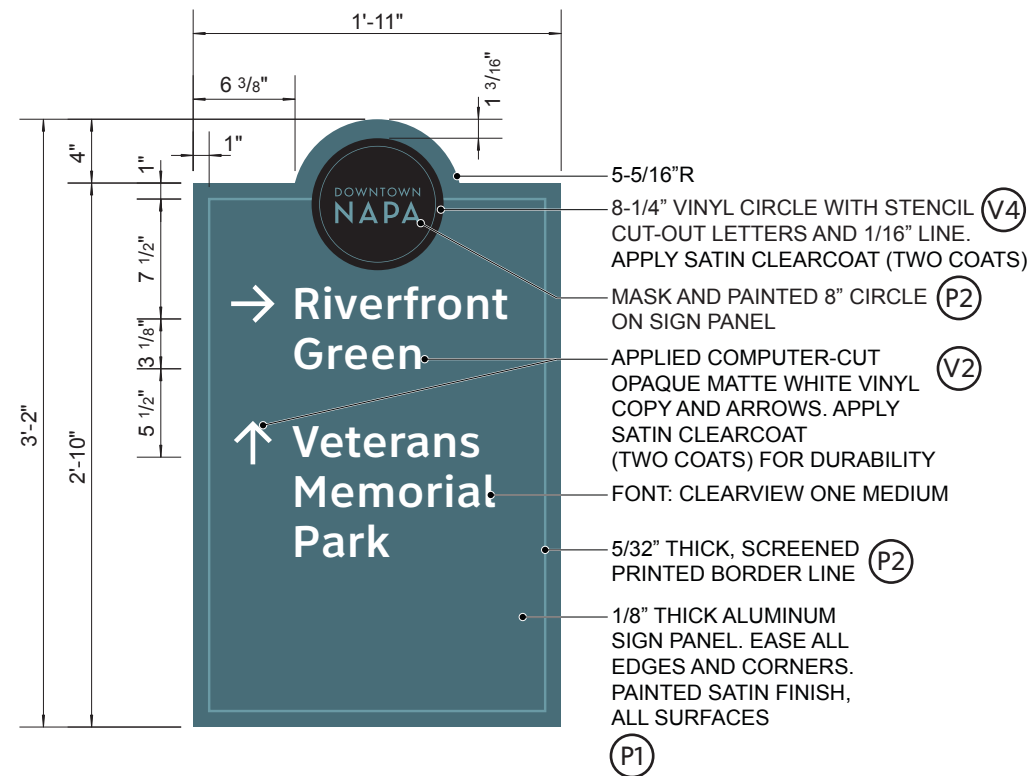


FRONT VIEW

SCALE: 1"=1'-0"

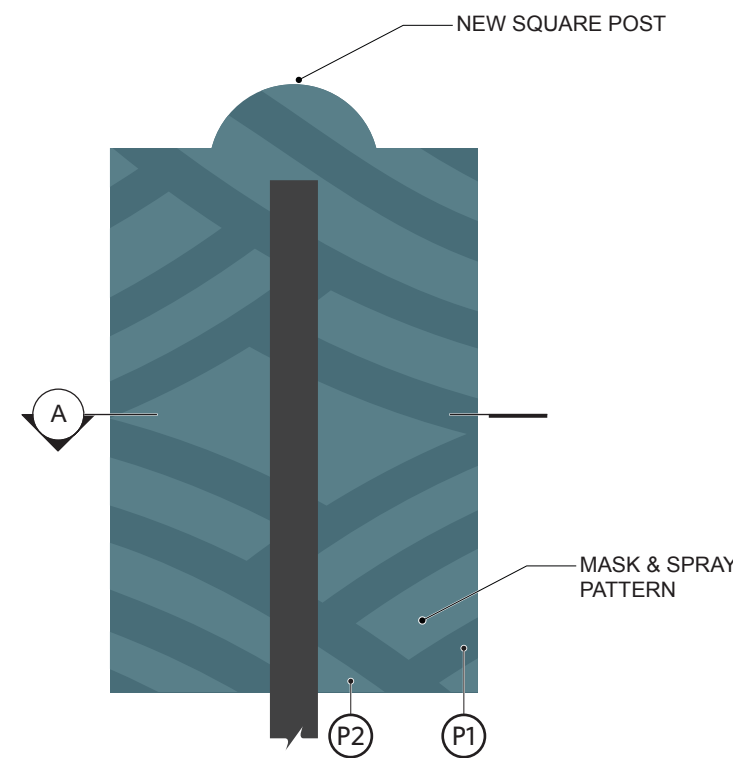

BACK VIEW

SCALE: 1"=1'-0"

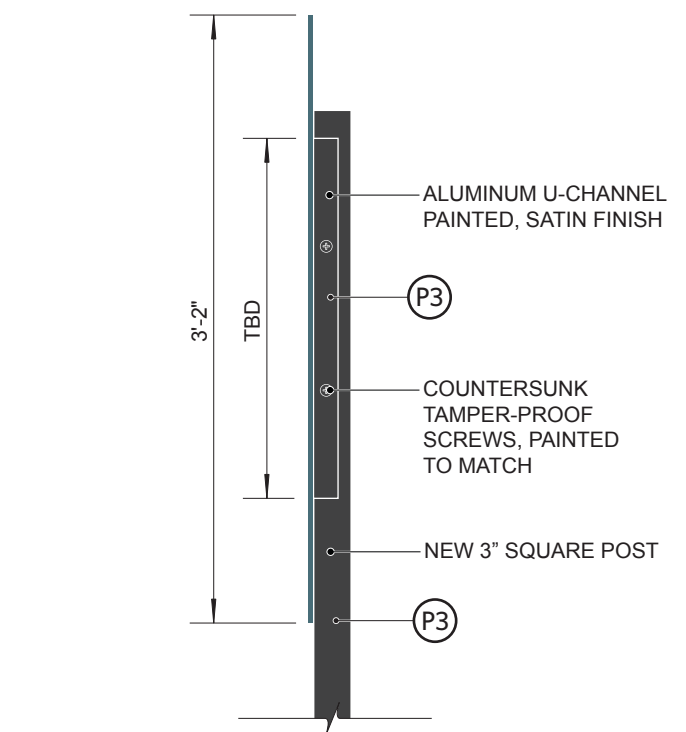

SIDE VIEW

SCALE: 3/4"=1'-0"

EXHIBIT A

DOWNTOWN NAPA

- ← Oxbow Public Market
- Wine Train Station
- ↑ Oxbow Commons

P10-Site 104 - Side 1

DOWNTOWN NAPA

- ← Wine Train Station
- Oxbow Public Market
- CIA at Copia

P10-Site 104 - Side 2

DOWNTOWN NAPA

- ← Oxbow Commons
- Oxbow District
- 9/11 Memorial Garden

P10-Site 105 - Side 1

DOWNTOWN NAPA

- ↑ Main St Boat Launch
- Napa Mill

P10-Site 109 - Side 1

DOWNTOWN NAPA

- Riverfront Green
- Transit Center
- ↑ Veterans Memorial Park

P10-Site 109 - Side 2

DOWNTOWN NAPA

- Main St Boat Launch
- ↑ Veterans Memorial Park
- Transit Ctr

P10-Site 114 - Side 1

DOWNTOWN NAPA


- ← Main St Boat Launch
- ↑ Napa Mill

P10-Site 114 - Side 2



EXHIBIT A

- NOTE:** 1. ORIENTATION AND PLACEMENT OF MAP KIOSK TO BE FIELD VERIFIED WITH CITY OF NAPA.
 2. COPY AND MAP TO BE VERIFIED WITH CITY OF NAPA PRIOR TO FABRICATION.
 3. DOUBLE-SIDED SIGN

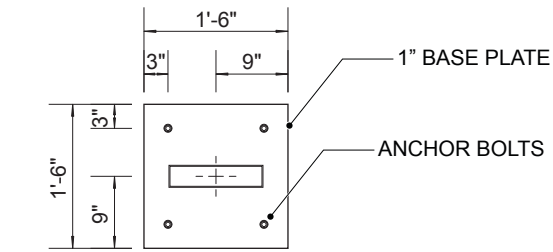


PLAN VIEW

SCALE: 1/2"=1'-0"




DOUBLE SIDED:
1/8" THICK ALUMINUM SLEEVE, WITH "DIRECT EMBED" GRAPHICS. TO SLIDE OVER FRAME AND FASTENED.

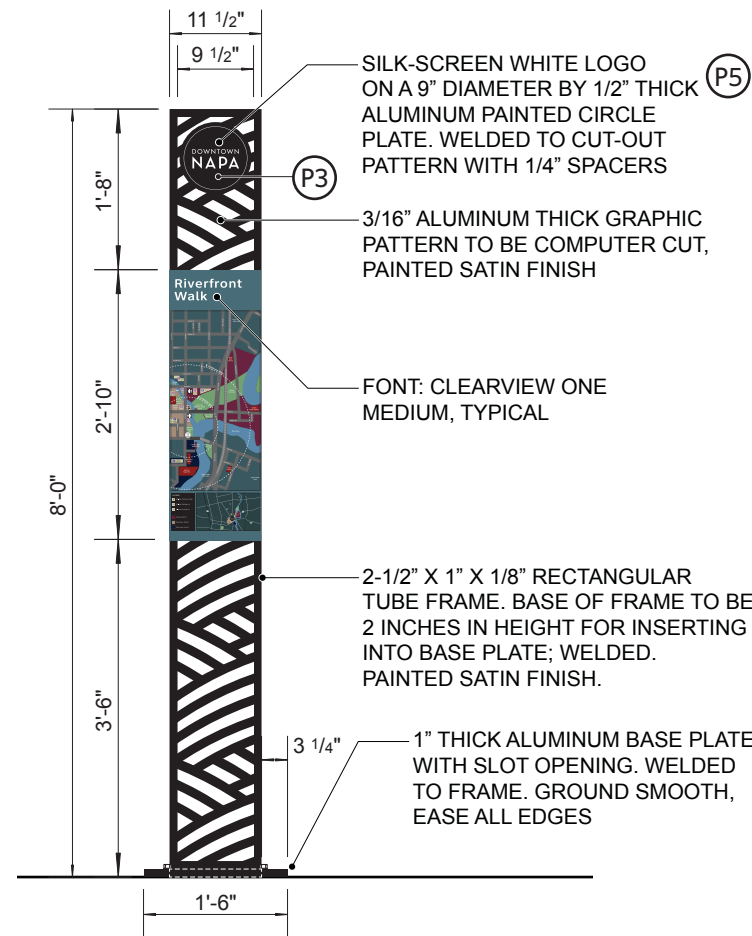


FRONT VIEW

SCALE: 1/2"=1'-0"

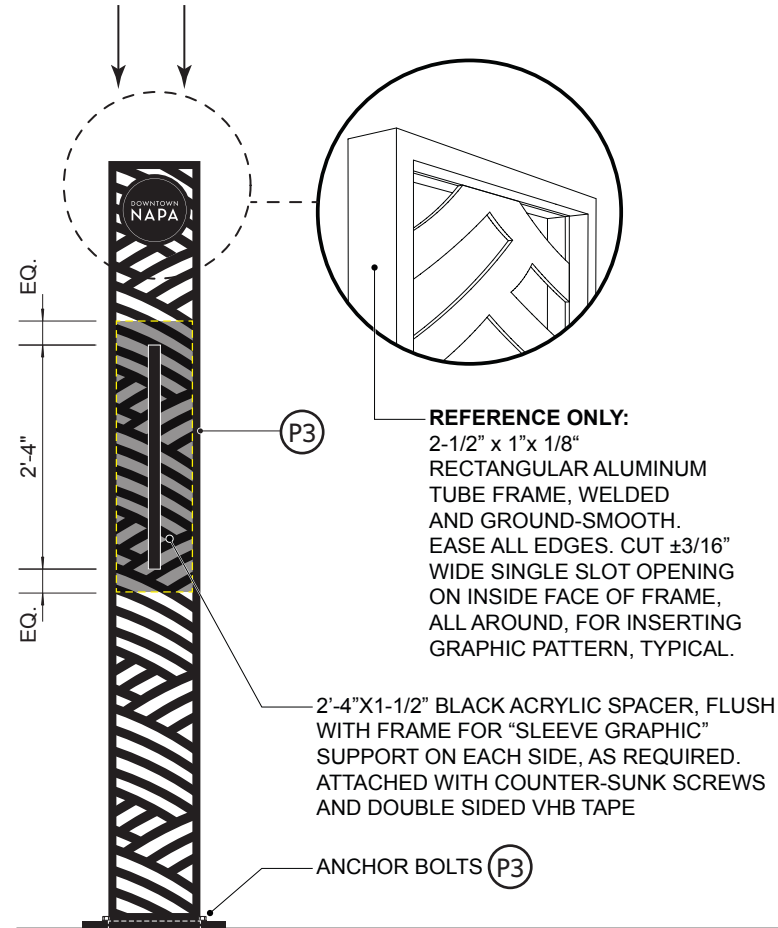

BACK VIEW

SCALE: 1/2"=1'-0"

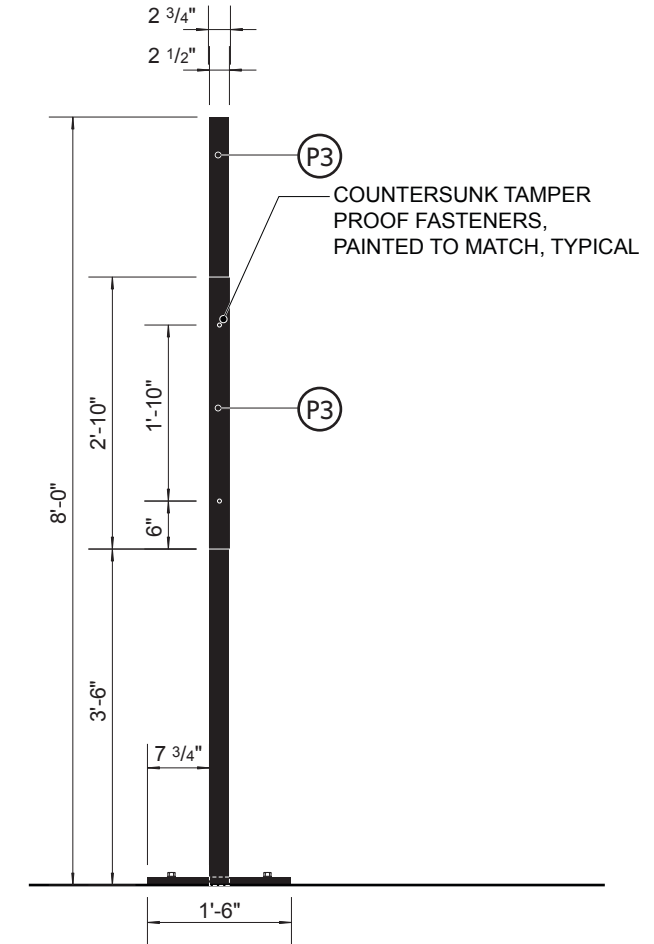

SIDE VIEW

SCALE: 1/2"=1'-0"



P20-Site-96




P20-Site-97



P20-Site-103

EXHIBIT A

NOTE: 1. SIGN PANEL LOCATION TO BE FIELD VERIFIED WITH CITY OF NAPA.
2. COPY TO BE VERIFIED WITH CITY OF NAPA PRIOR TO FABRICATION.

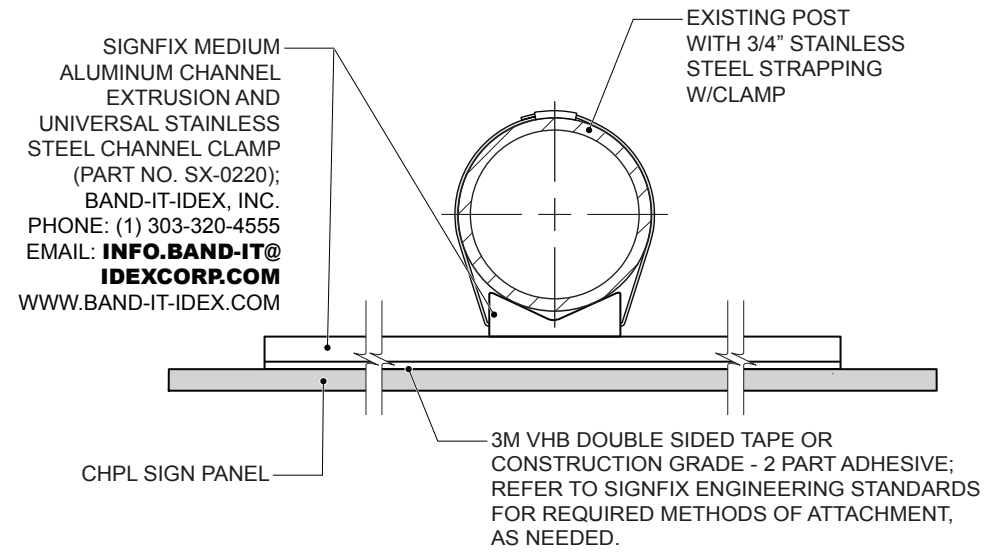



SECTION

SCALE: 3"=1'-0"

A


LOCATION ELEVATION

SCALE: 1/4"=1'-0"

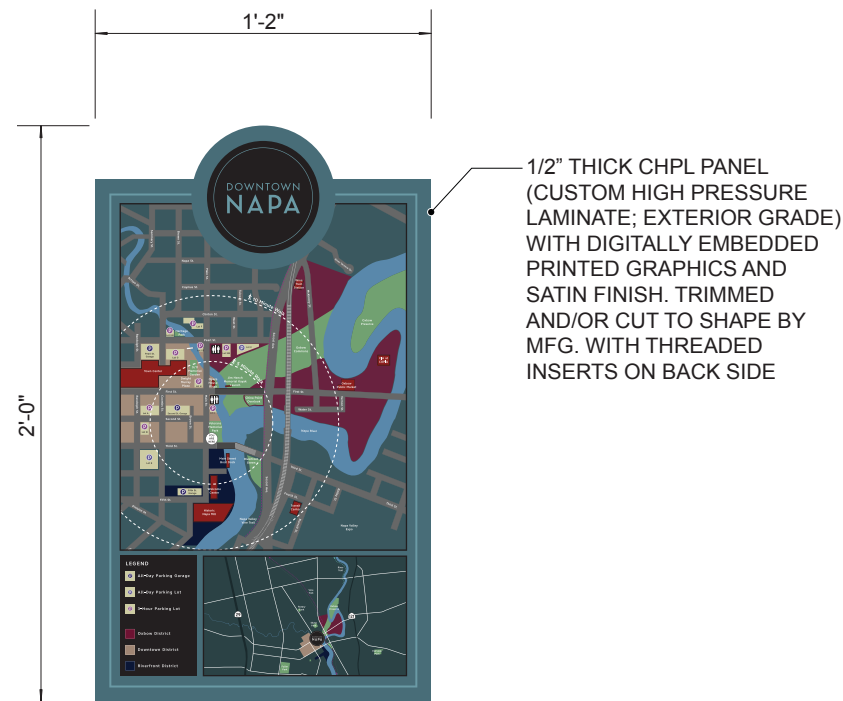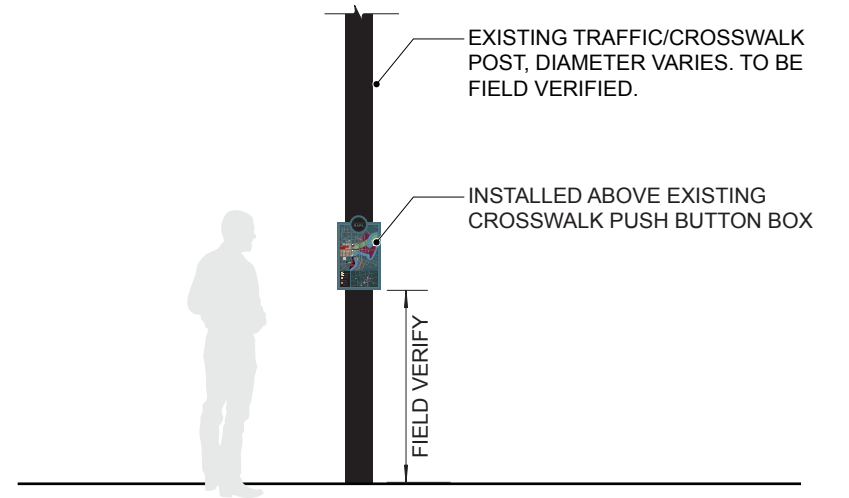


FRONT VIEW

SCALE: 1-1/2"=1'-0"

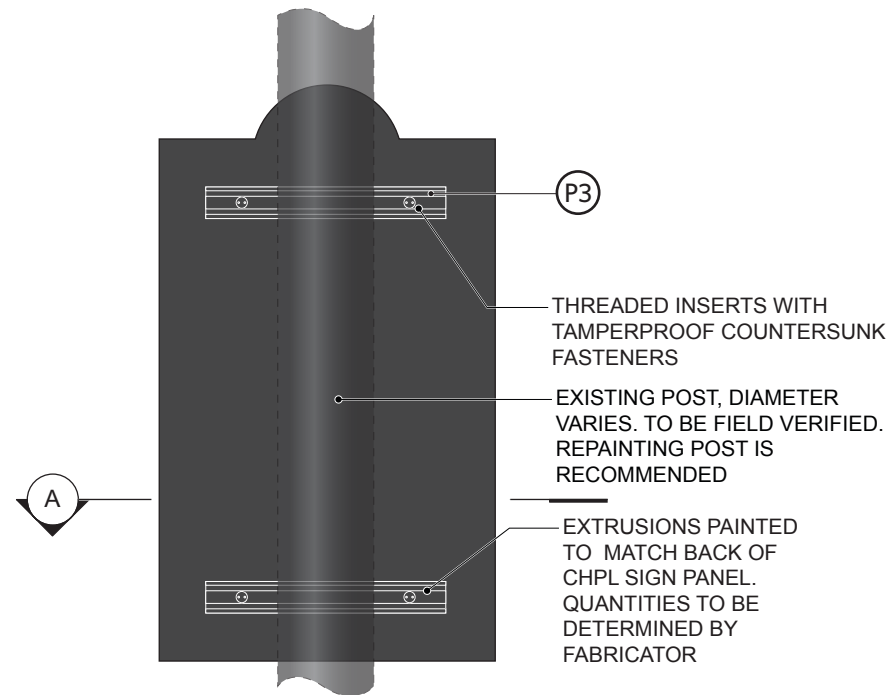

BACK VIEW

SCALE: 1-1/2"=1'-0"

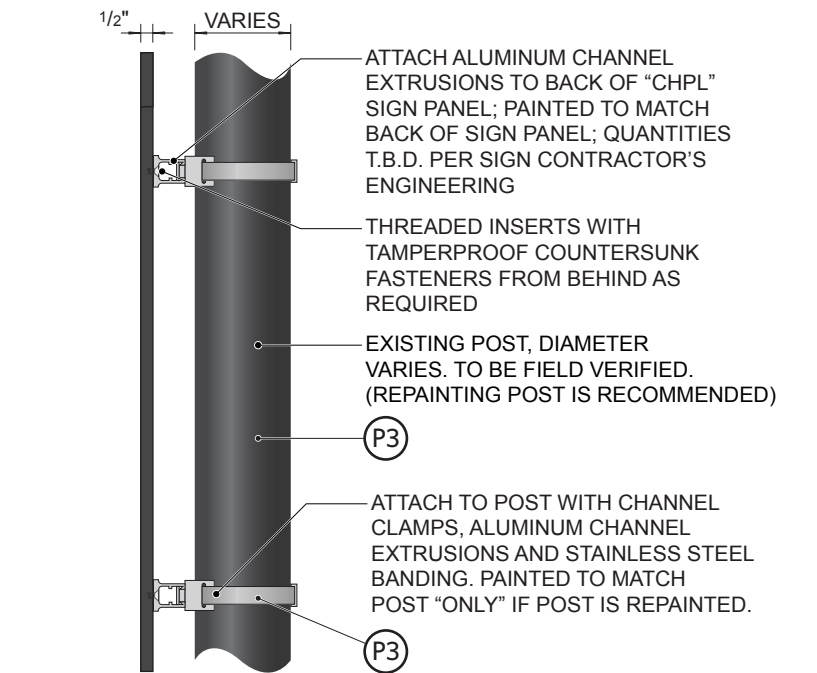

SIDE VIEW

SCALE: 1-1/2"=1'-0"

EXHIBIT A




P25-Site-98



P25-Site-99



P25-Site-100

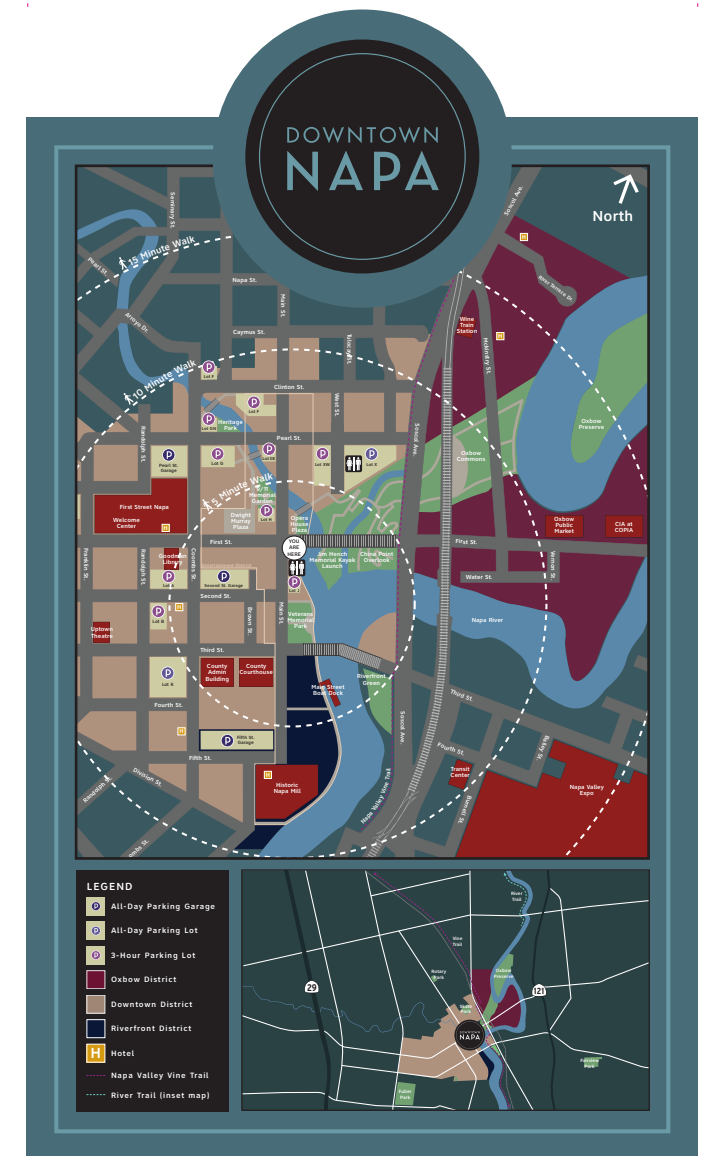


P25-Site-101

EXHIBIT A



P25-Site-102

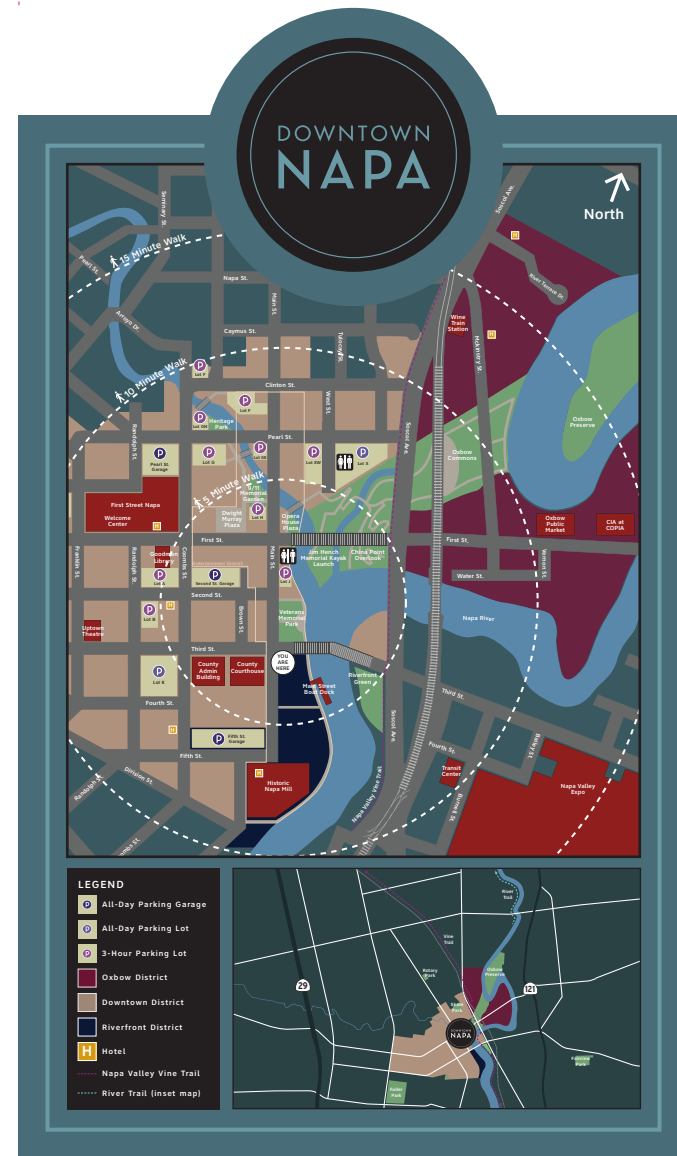

P25-Site-106



P25-Site-107

