



WALNUT

FENCING SITE LEGEND

- 1 ELM STREET/PLACE
5-6 FT HIGH METAL PICKET FENCING
- 2 OLD SONOMA RD
42" HIGH WROUGHT IRON PICKET "REED LIKE"
FENCING AND PILASTERS AT ENTRY.
- 3 PERIMETER FENCE TREX OR WOOD
6FT HIGH WOOD/TREX WALL ALONG PROPERTY
LINE
6ft high wood-like fence and maintain existing tall
hedge along east PL.

ABOVE GROUND UTILITY LEGEND

- A IRRIGATION GROUND WATER PUMP TO BE
SCREENED BY PLANTING
- B CRESCENT DRIVE
EXISTING ELECTRICAL PANEL TO BE SCREENED
BY PLANTING
- C PERIMETER TRANSFORMER
2 EXISTING TRANSFORMERS TO BE SCREENED
BY FENCE AND PLANTING
- D RELOCATED FIRE HYDRANT
2 EXISTING FIRE HYDRANTS. ONE TO REMAIN,
ONE TO BE RELOCATED
- E EXISTING POWER POLES
EXISTING POWER POLES TO REMAIN

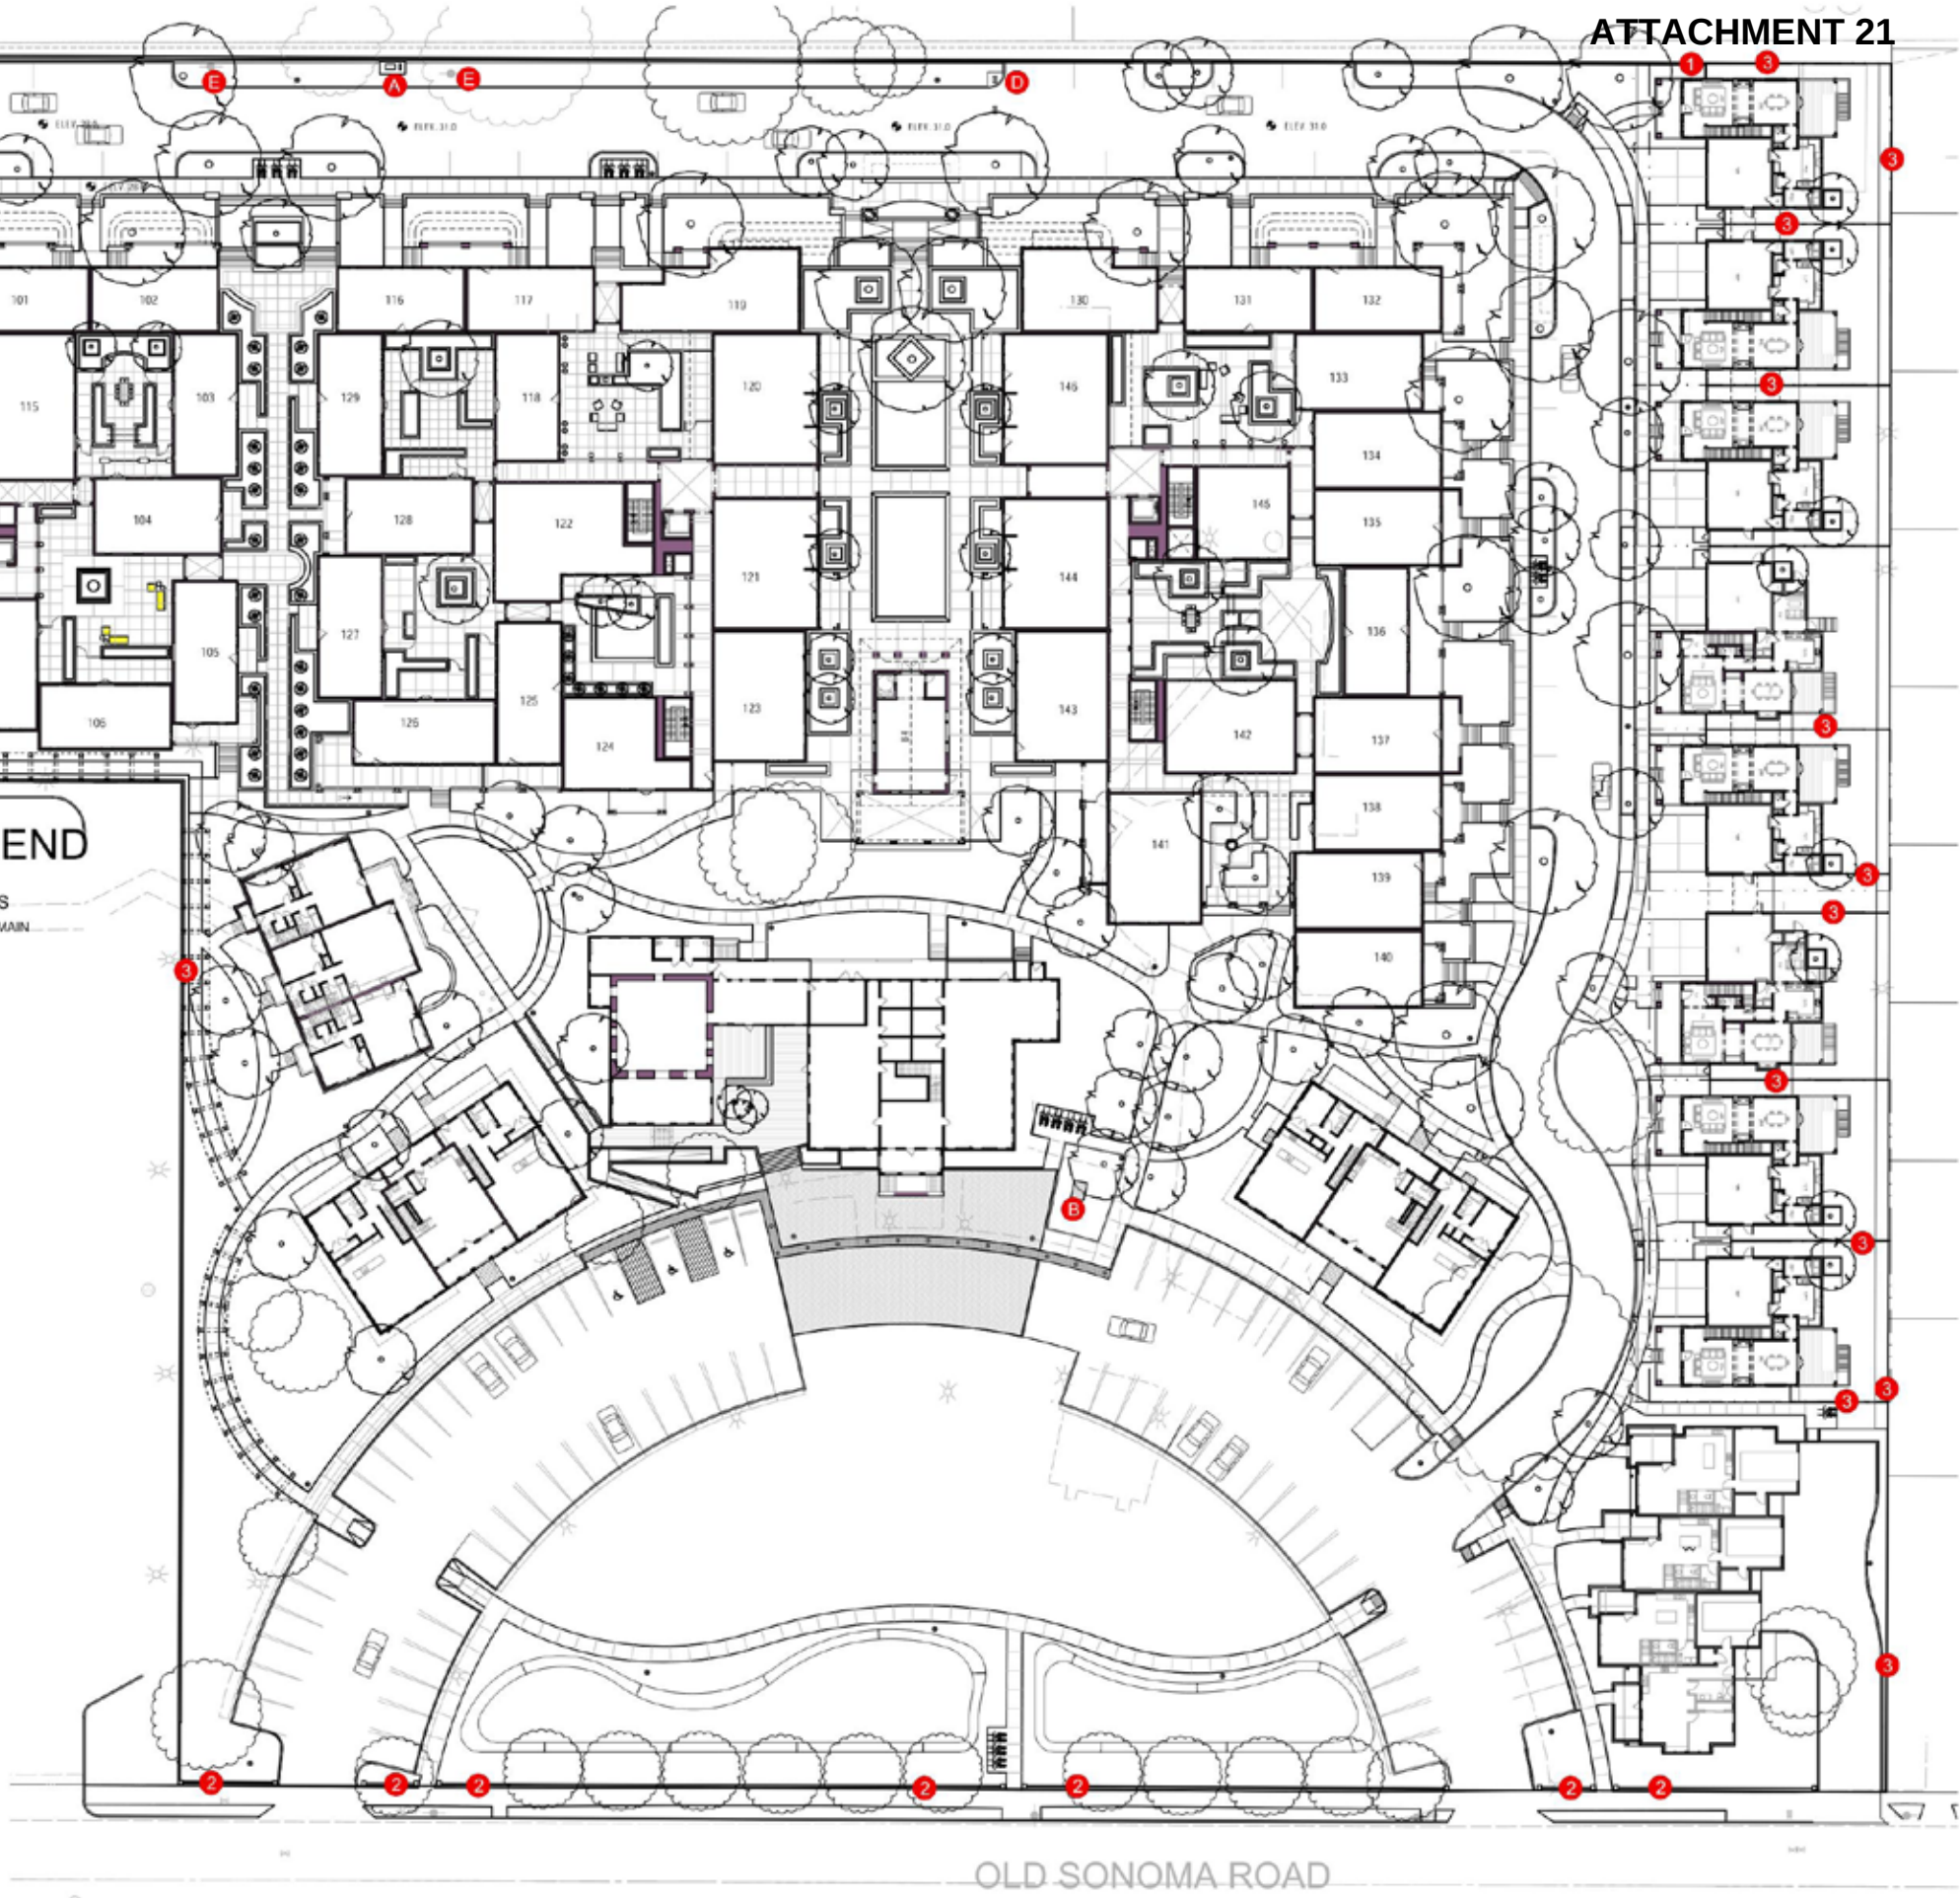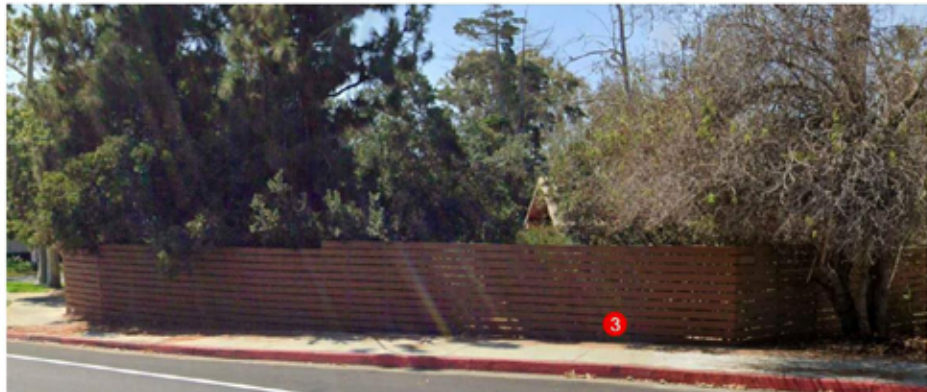

Site Fencing Concept