

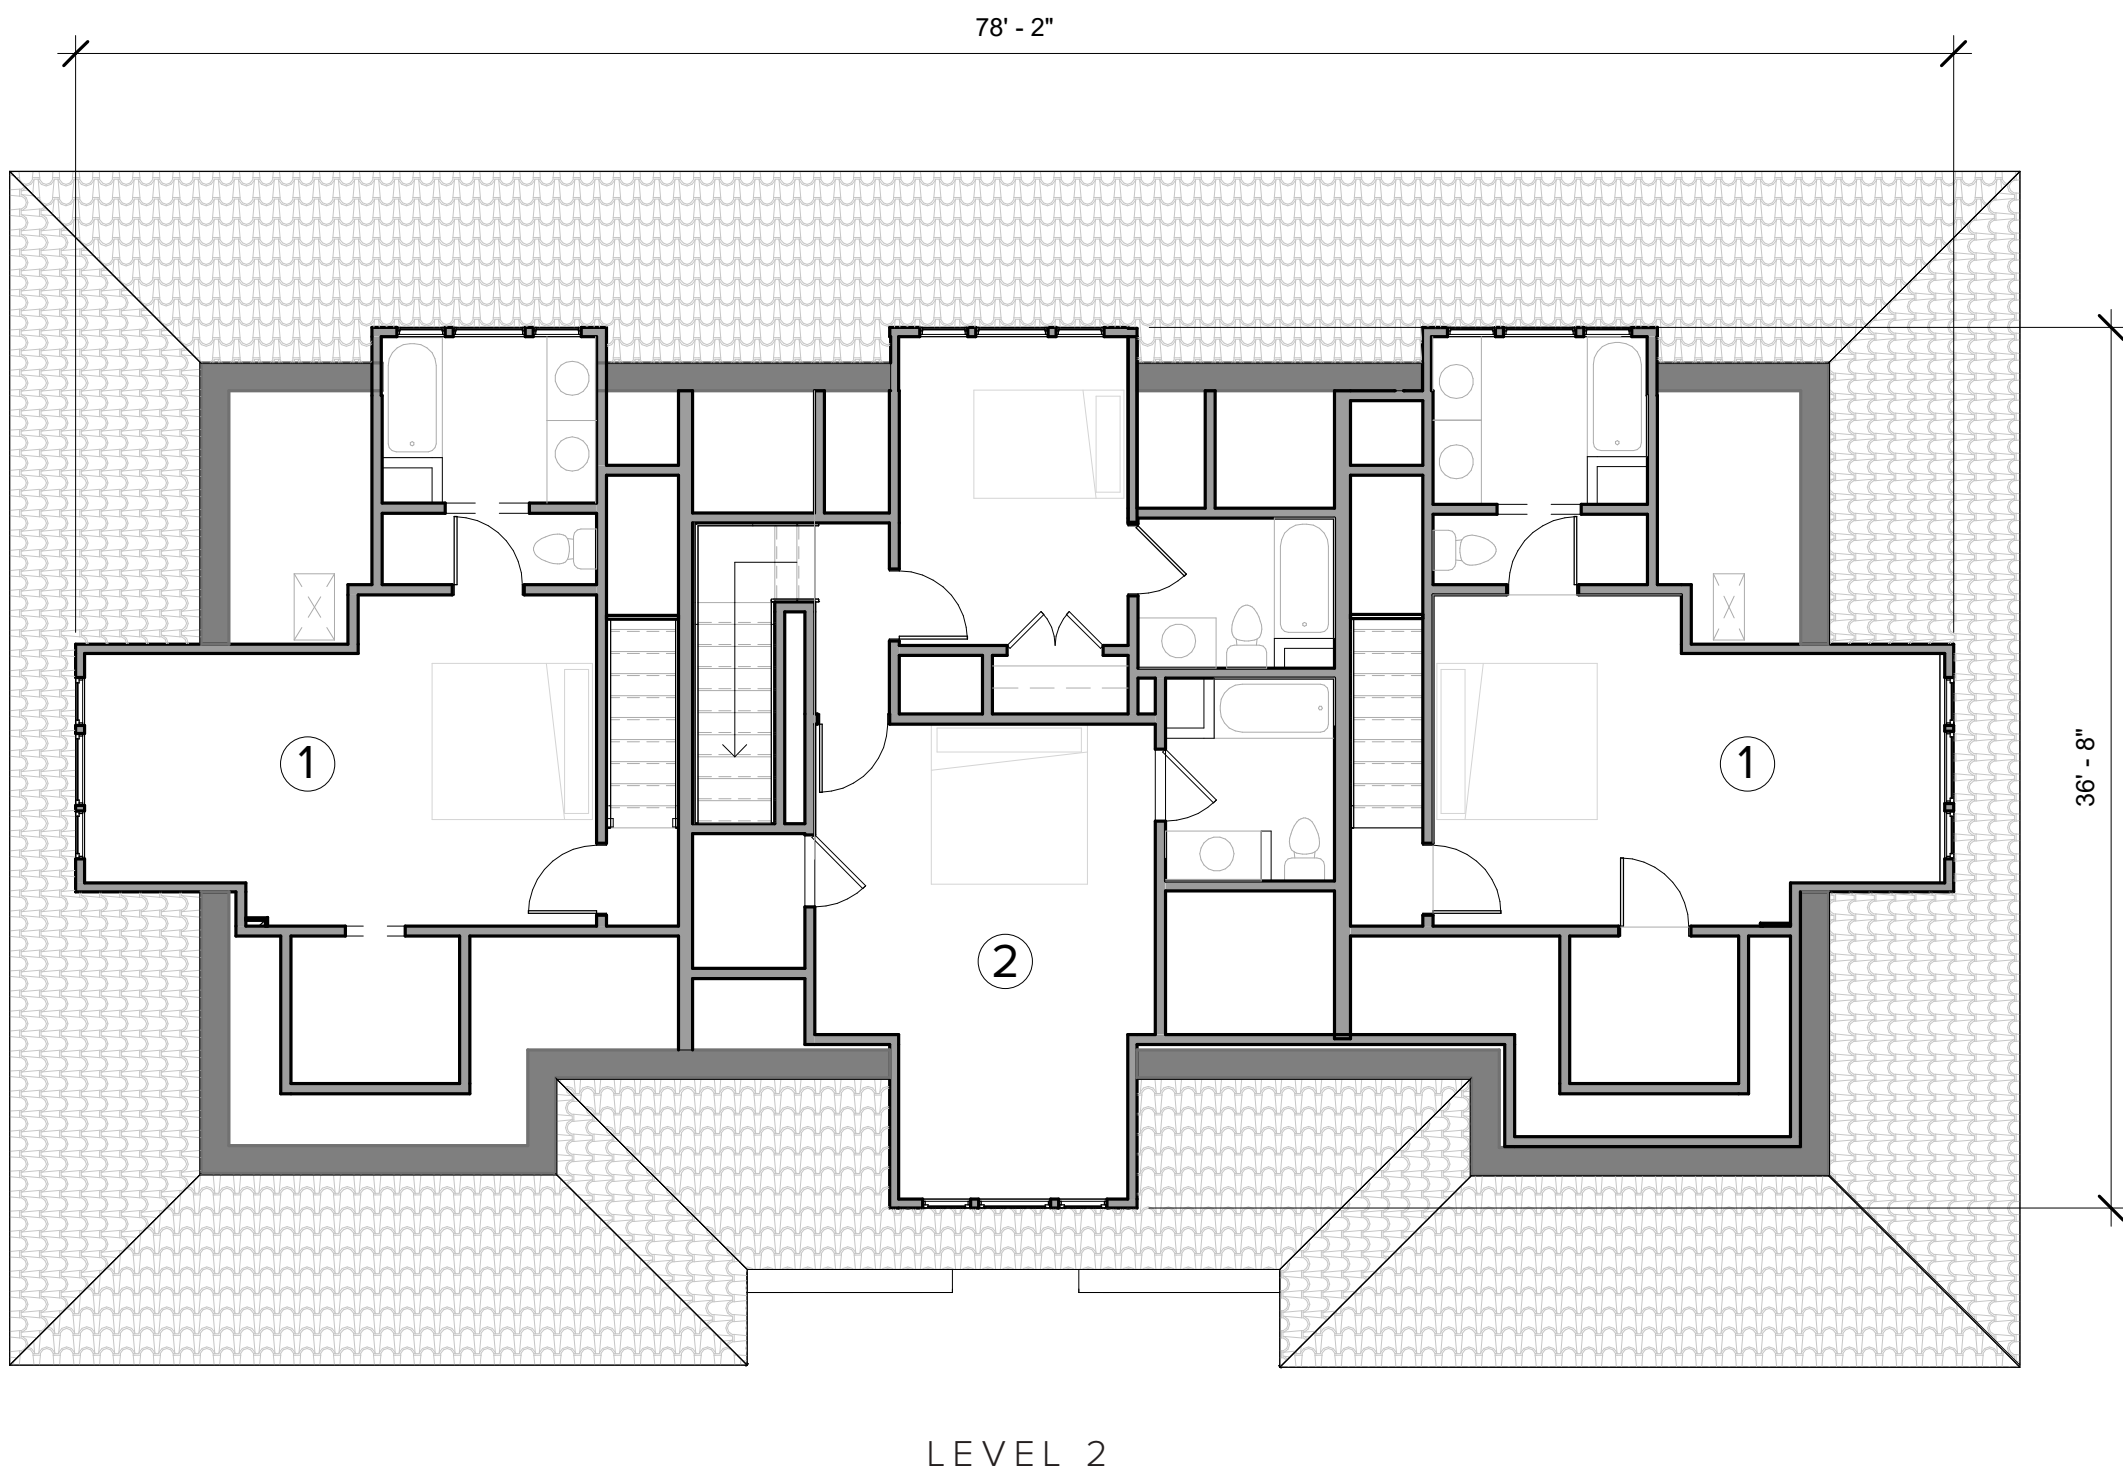


ROOM KEY

- 1 SINGLE BEDROOM UNIT
- 2 TWO BEDROOM UNIT

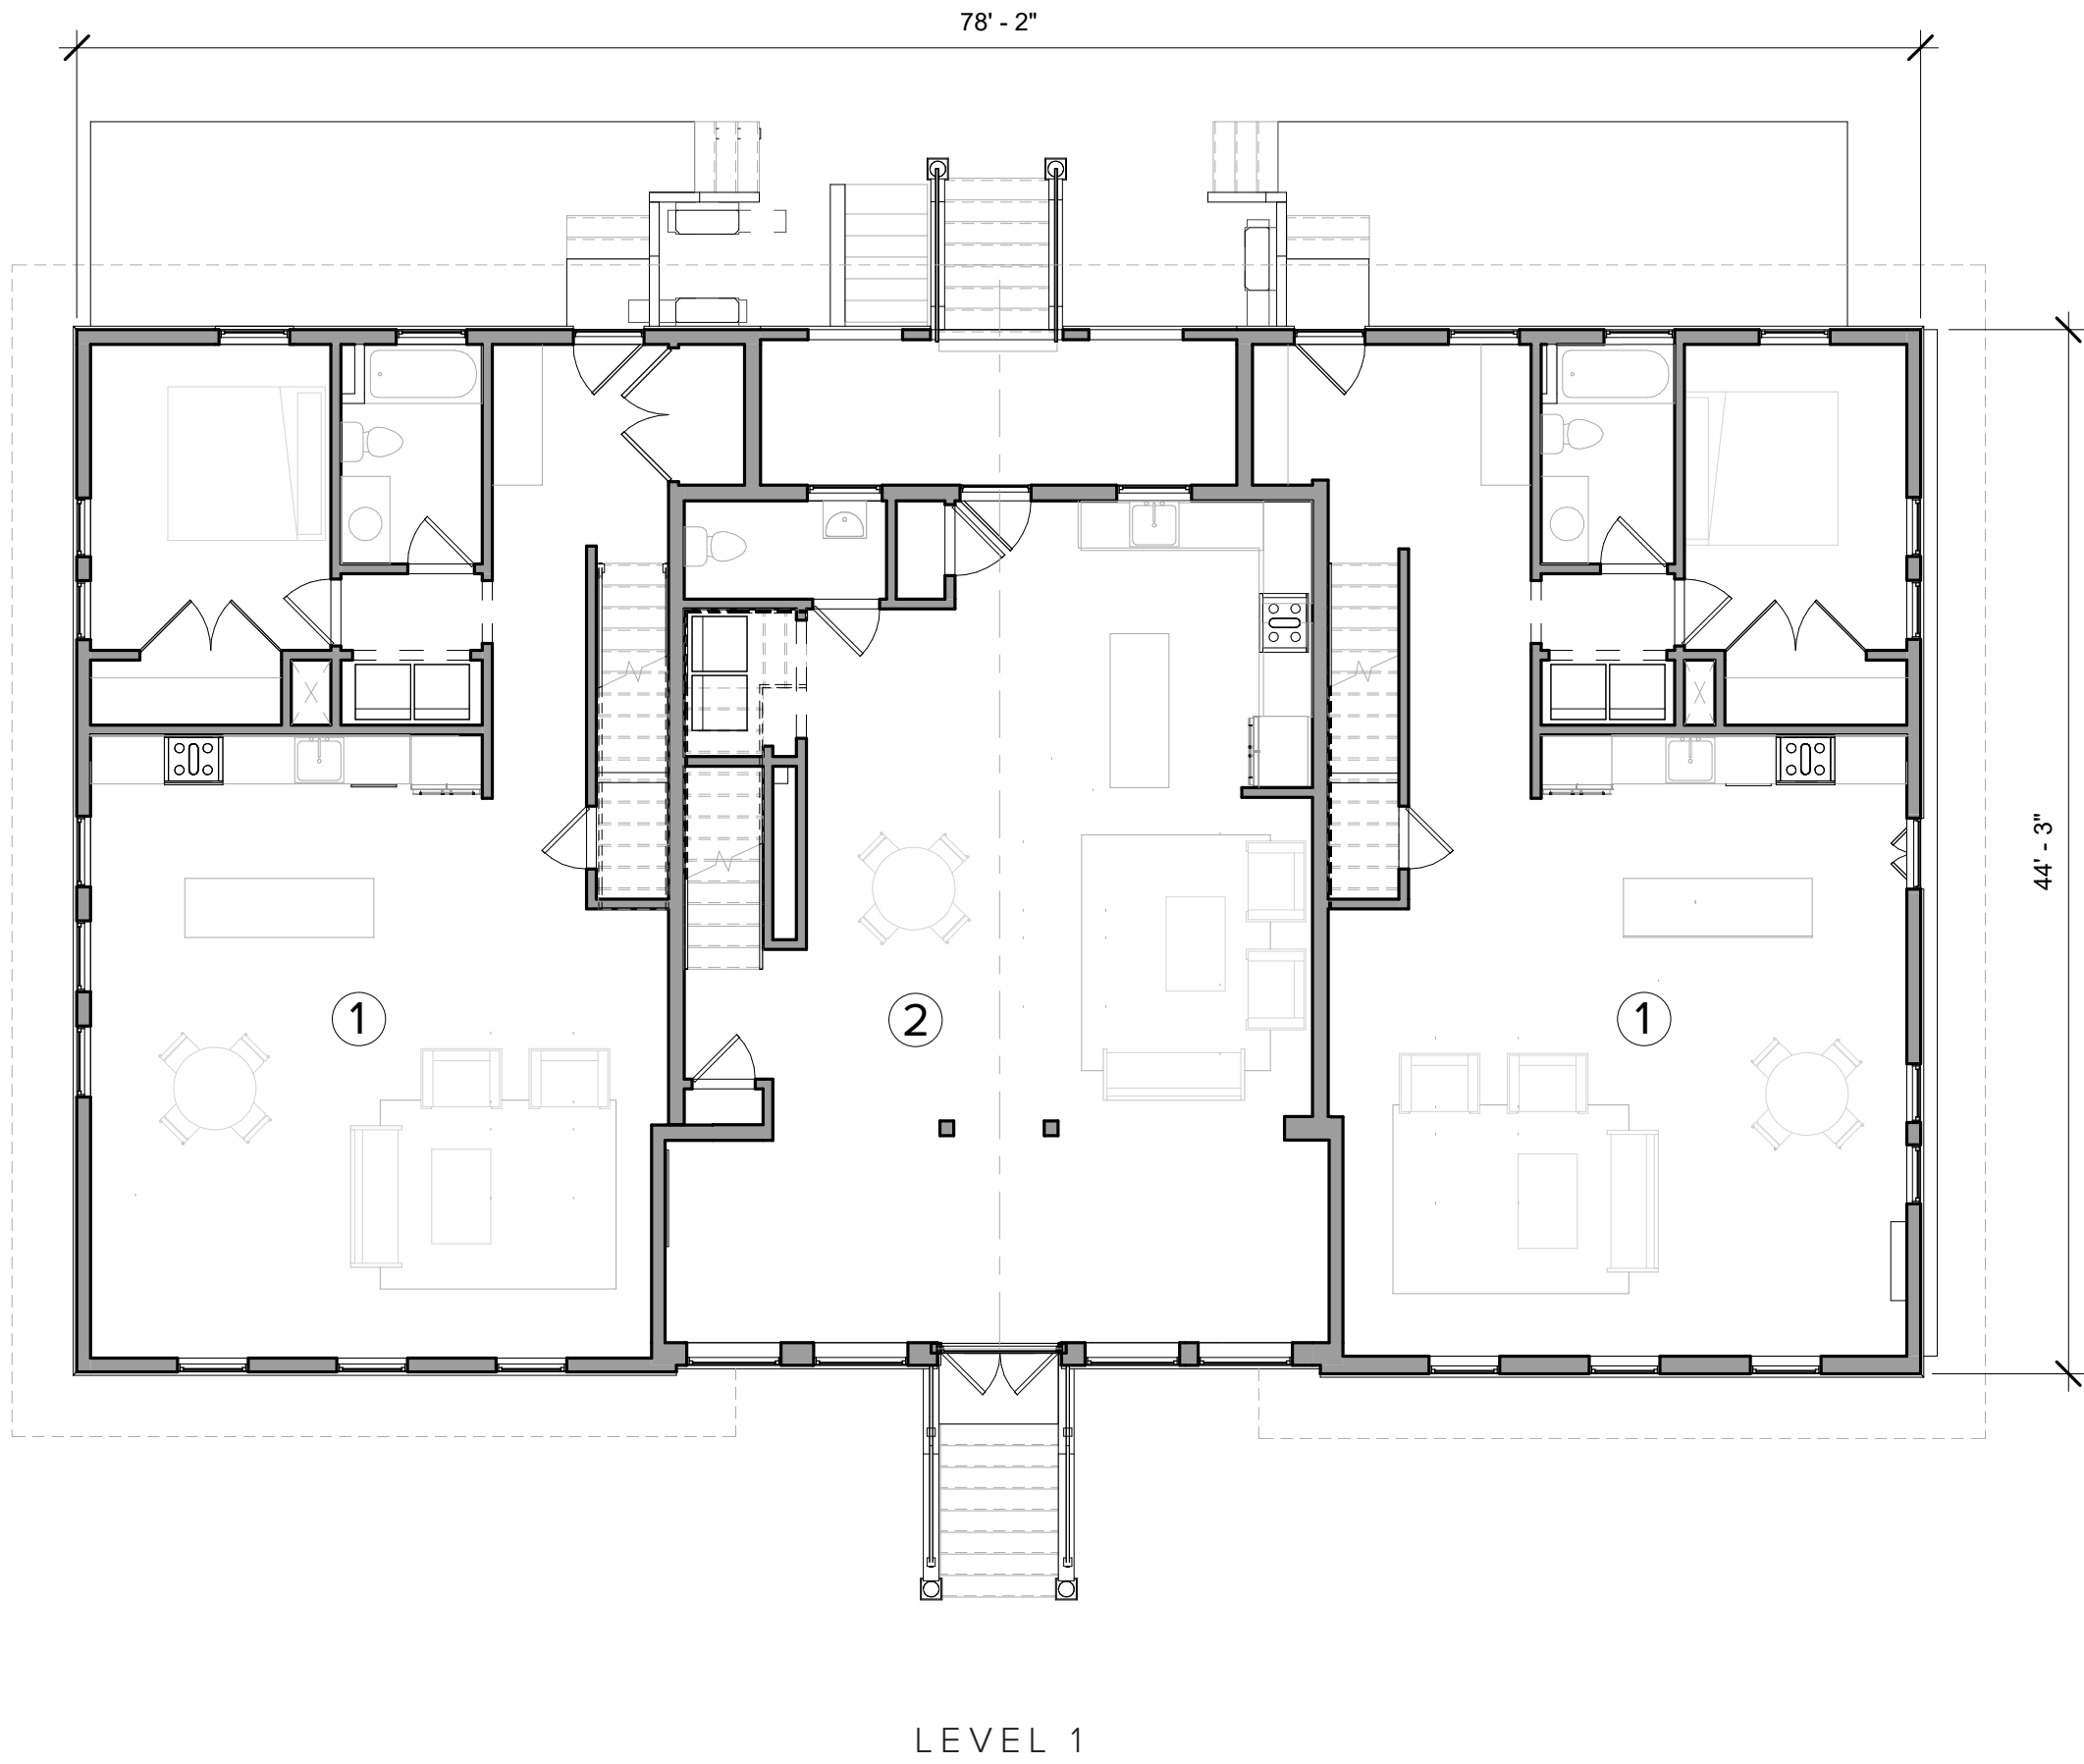

Historic Building C1/C3: Plans

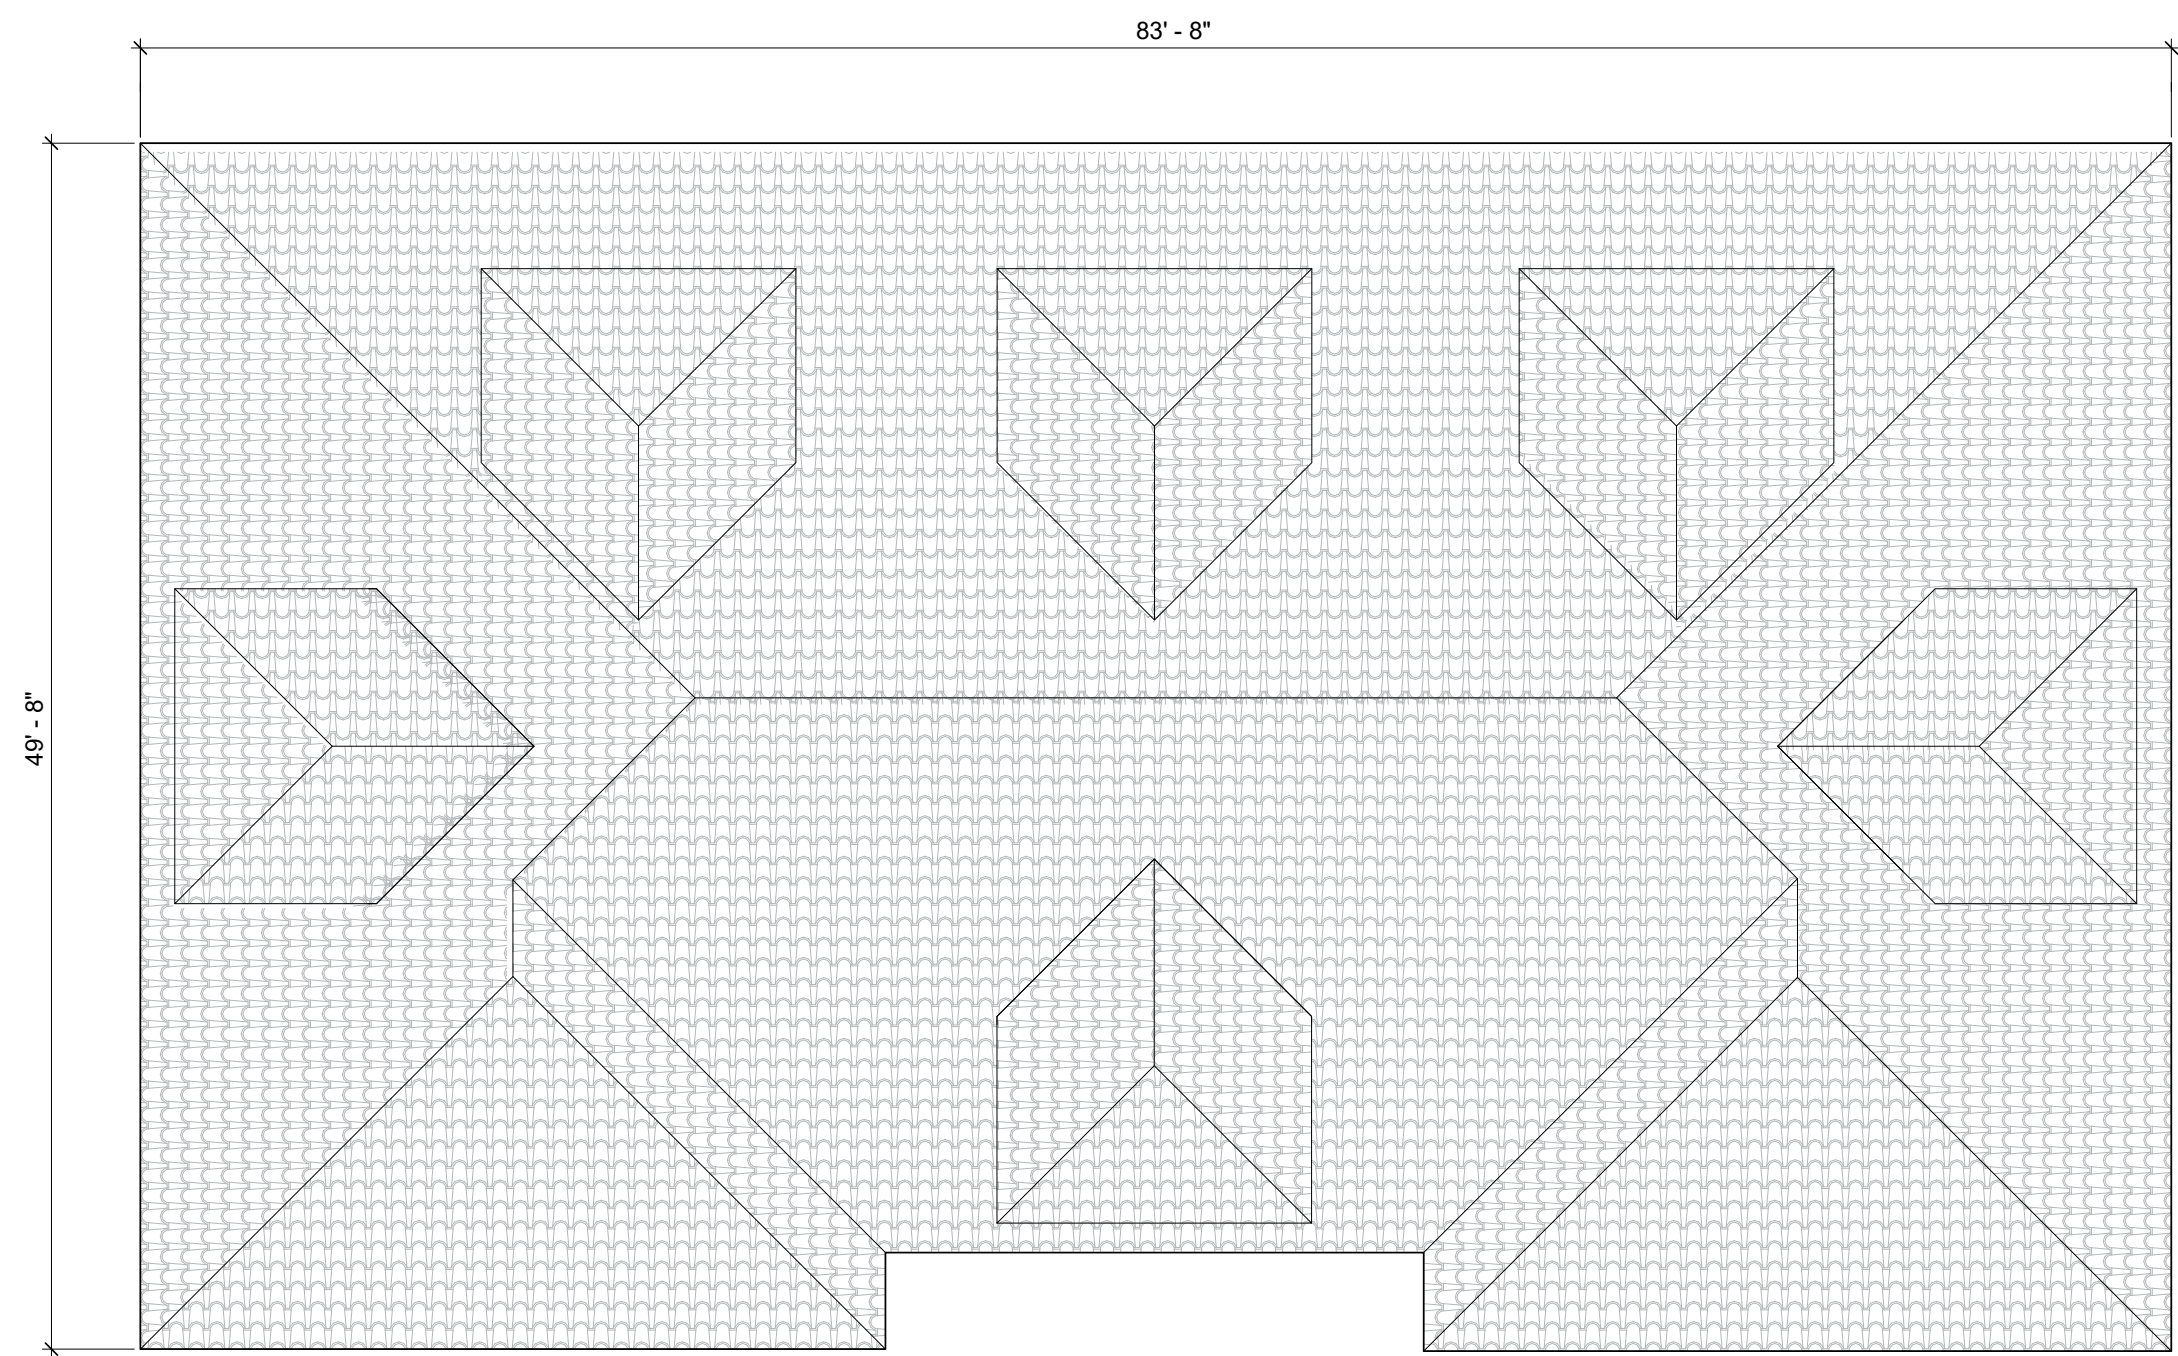



ROOF PLAN

# Historic Building C1/C3: Roof Plan



MATERIALS

- 1 CLAY TILE ROOF
- 2 SMOOTH STUCCO, OFF WHITE  
BASE STUCCO/PUTTY
- 3 METAL, OIL RUBBED BRONZE
- 4 WINDOW & DOORS, PAINTED  
PUTTY GREEN/ALT GREY BLUE
- 5 CONCRETE
- 6 WOOD DECK

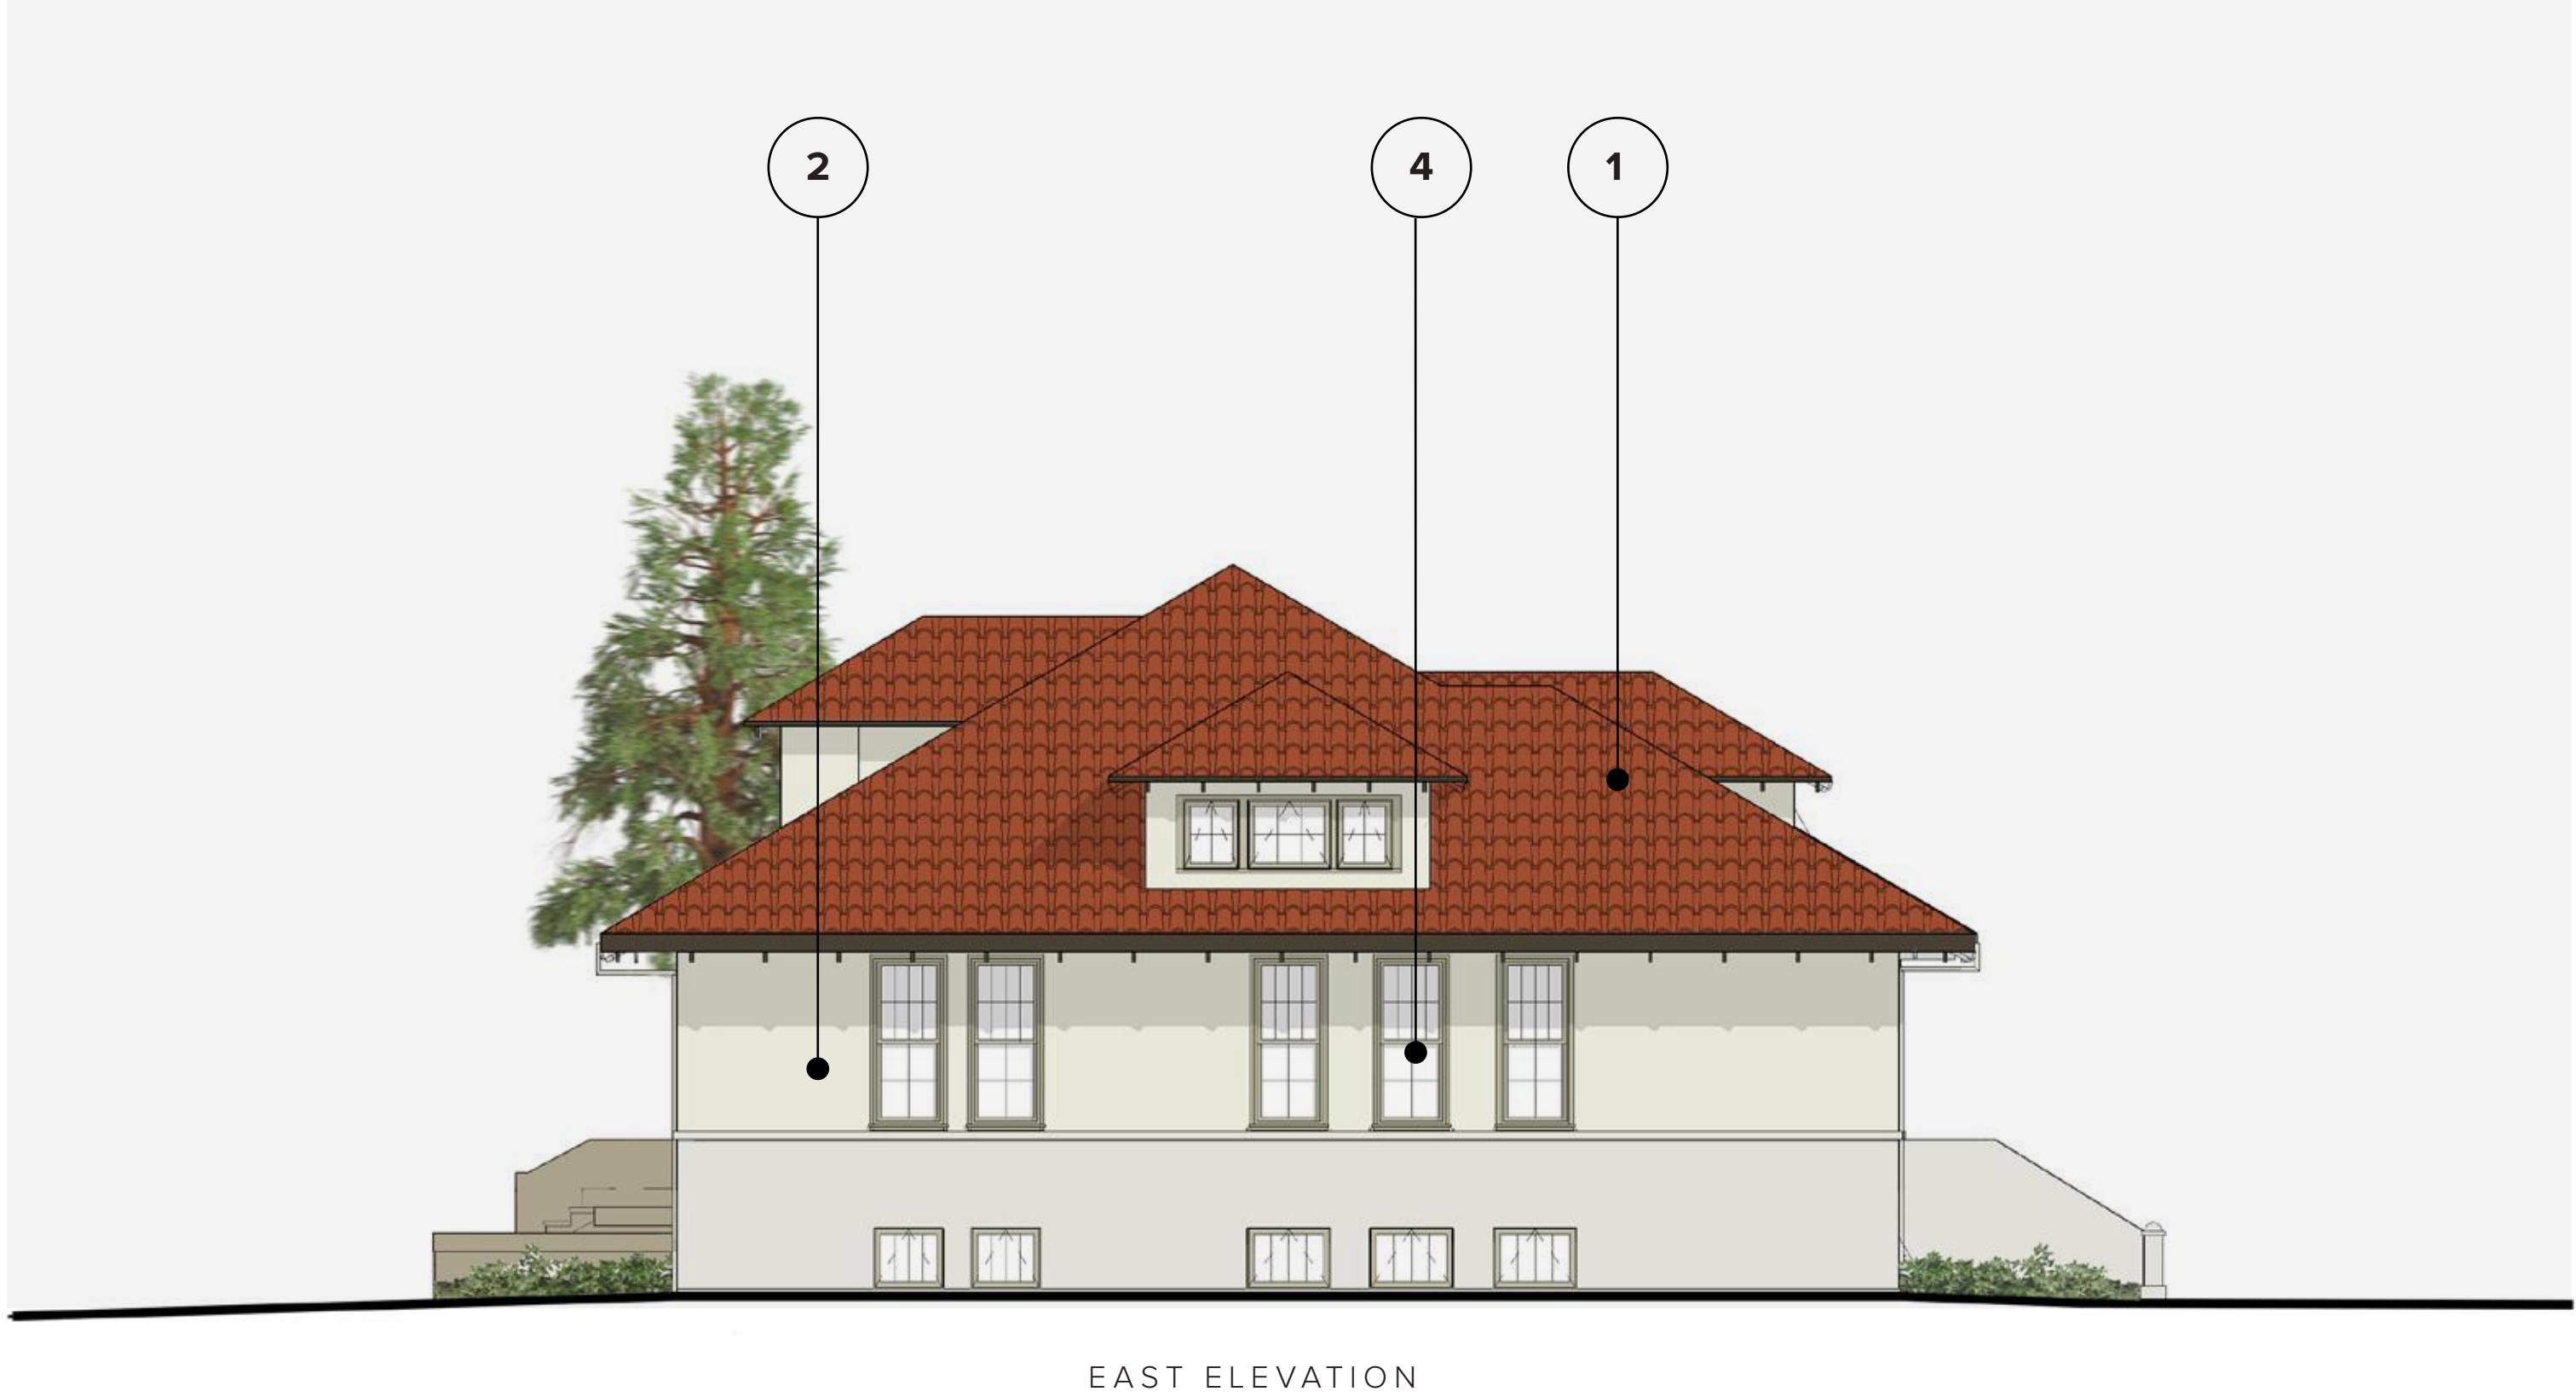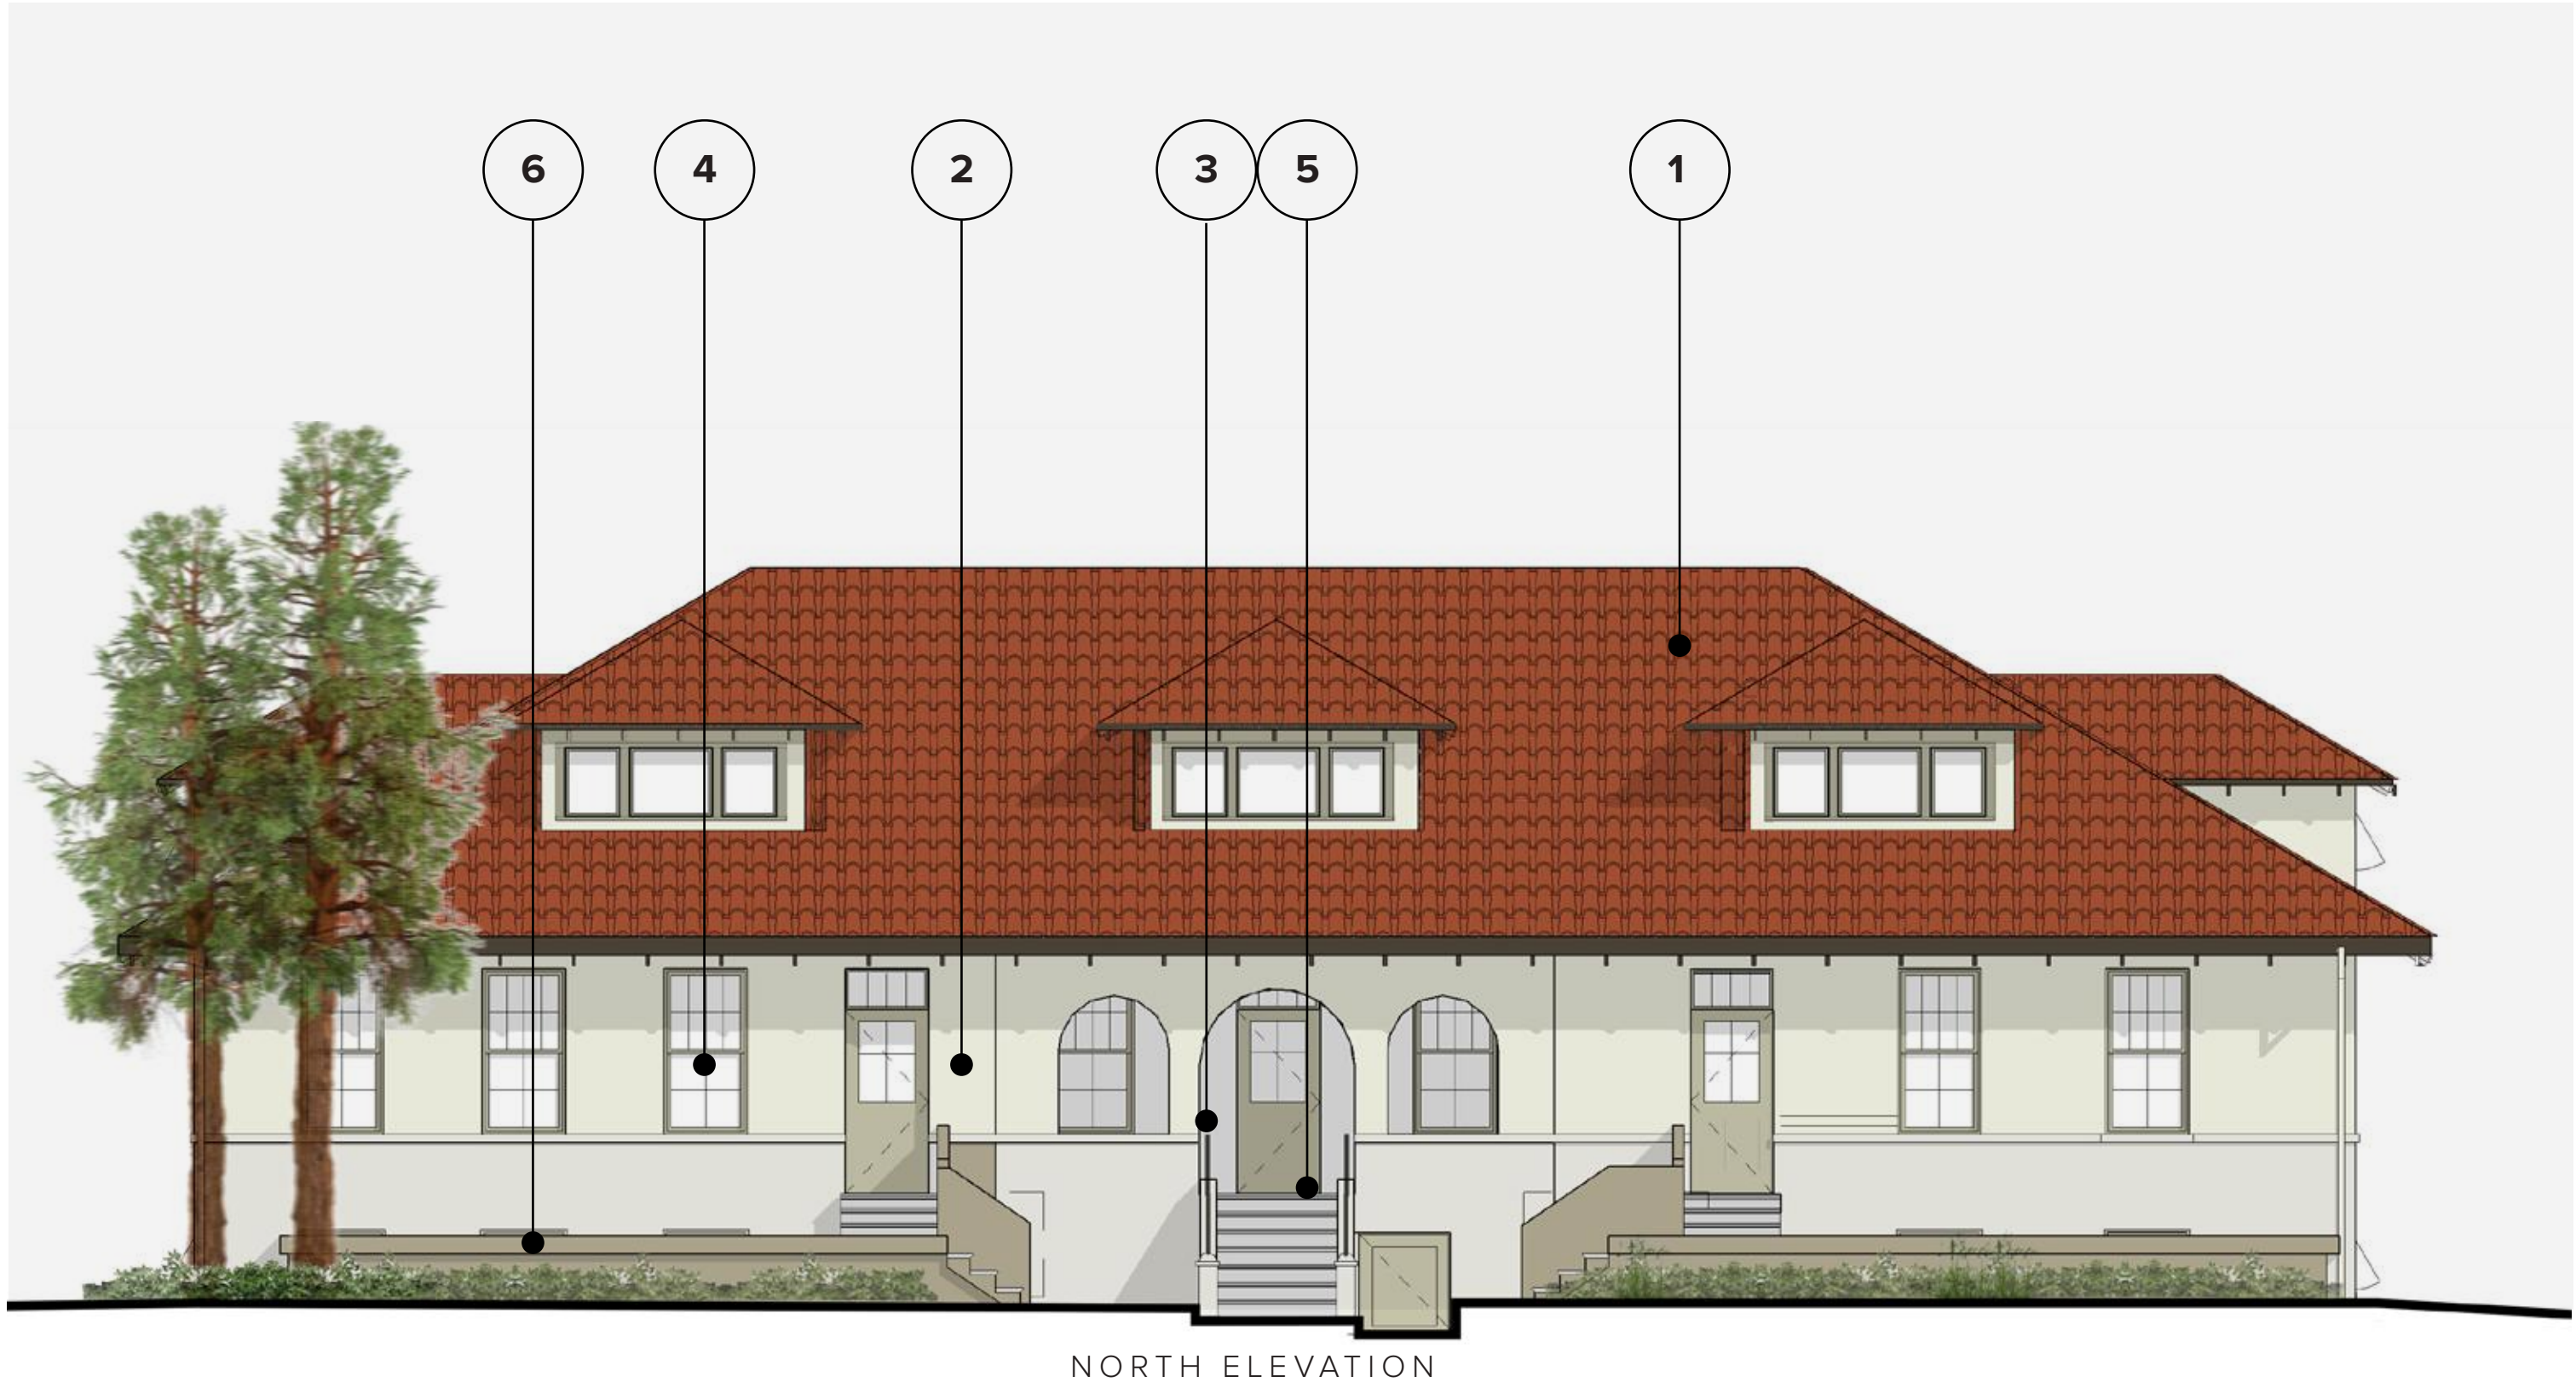

Historic Building C1: Rendered Elevations




MATERIALS

- 1 CLAY TILE ROOF
- 2 SMOOTH STUCCO, OFF WHITE  
BASE STUCCO/PUTTY
- 3 METAL, OIL RUBBED BRONZE
- 4 WINDOW & DOORS, PAINTED  
PUTTY GREEN/ALT GREY BLUE
- 5 CONCRETE
- 6 WOOD DECK



SOUTH ELEVATION

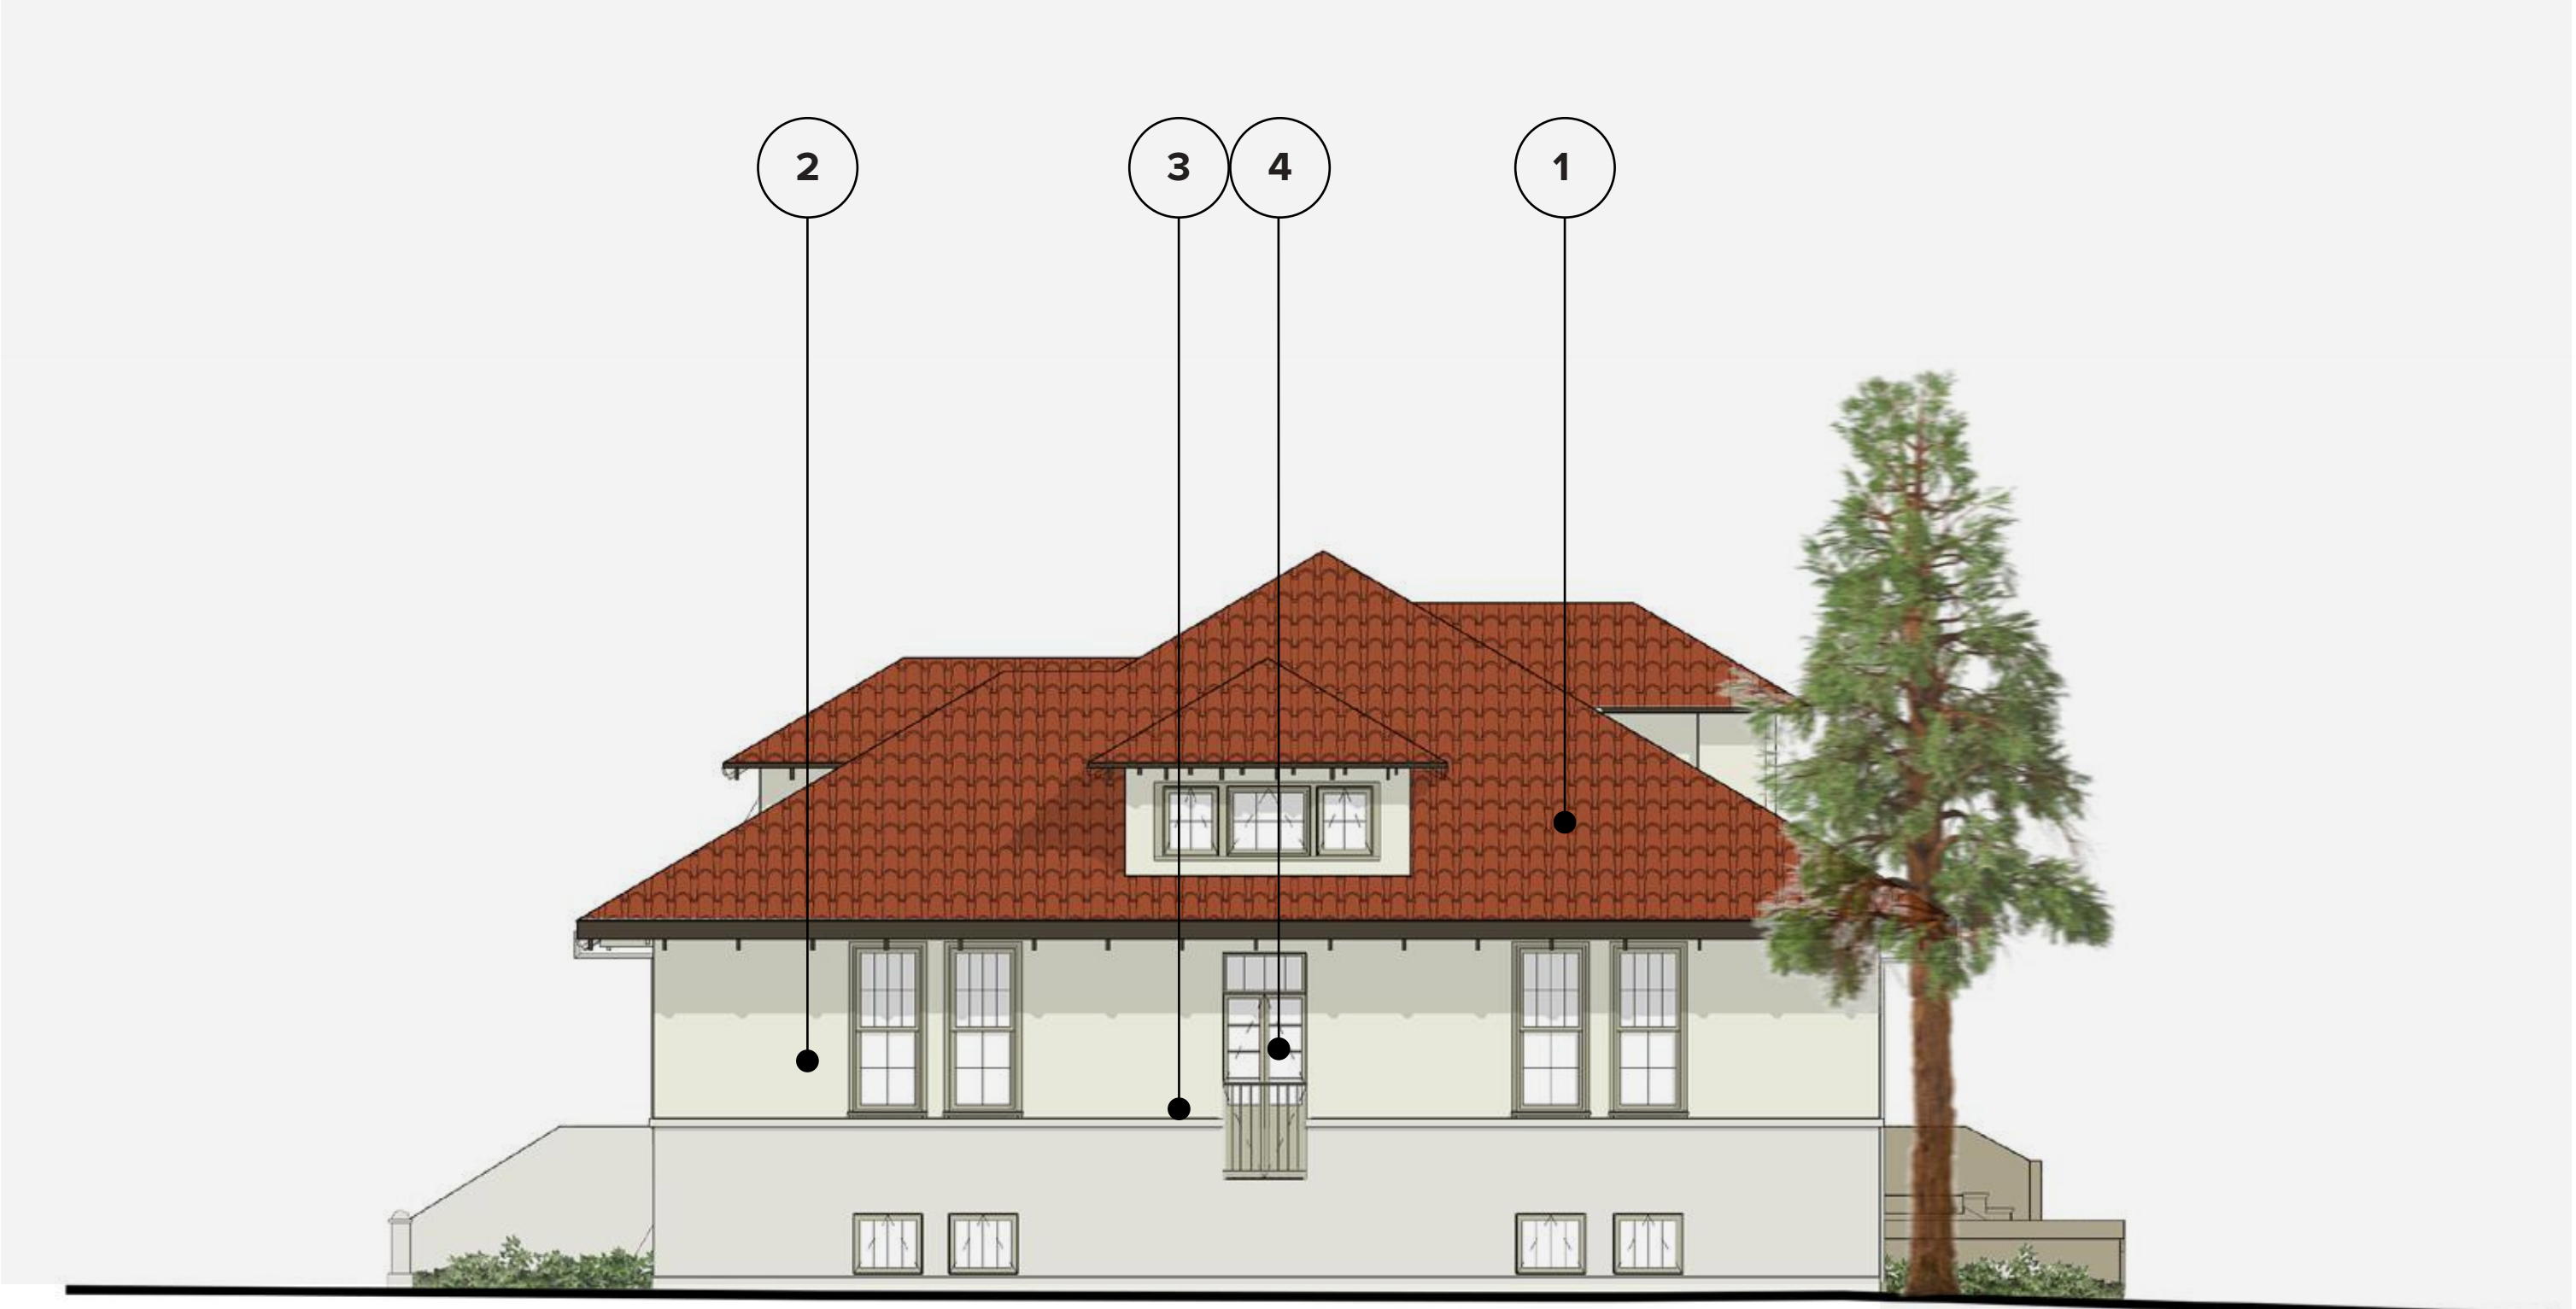

WEST ELEVATION



Historic Building C1: Rendered Elevations