



ROOM KEY

- 1 SINGLE BEDROOM UNIT
- 2 TWO BEDROOM UNIT
- 3 THREE BEDROOM UNIT

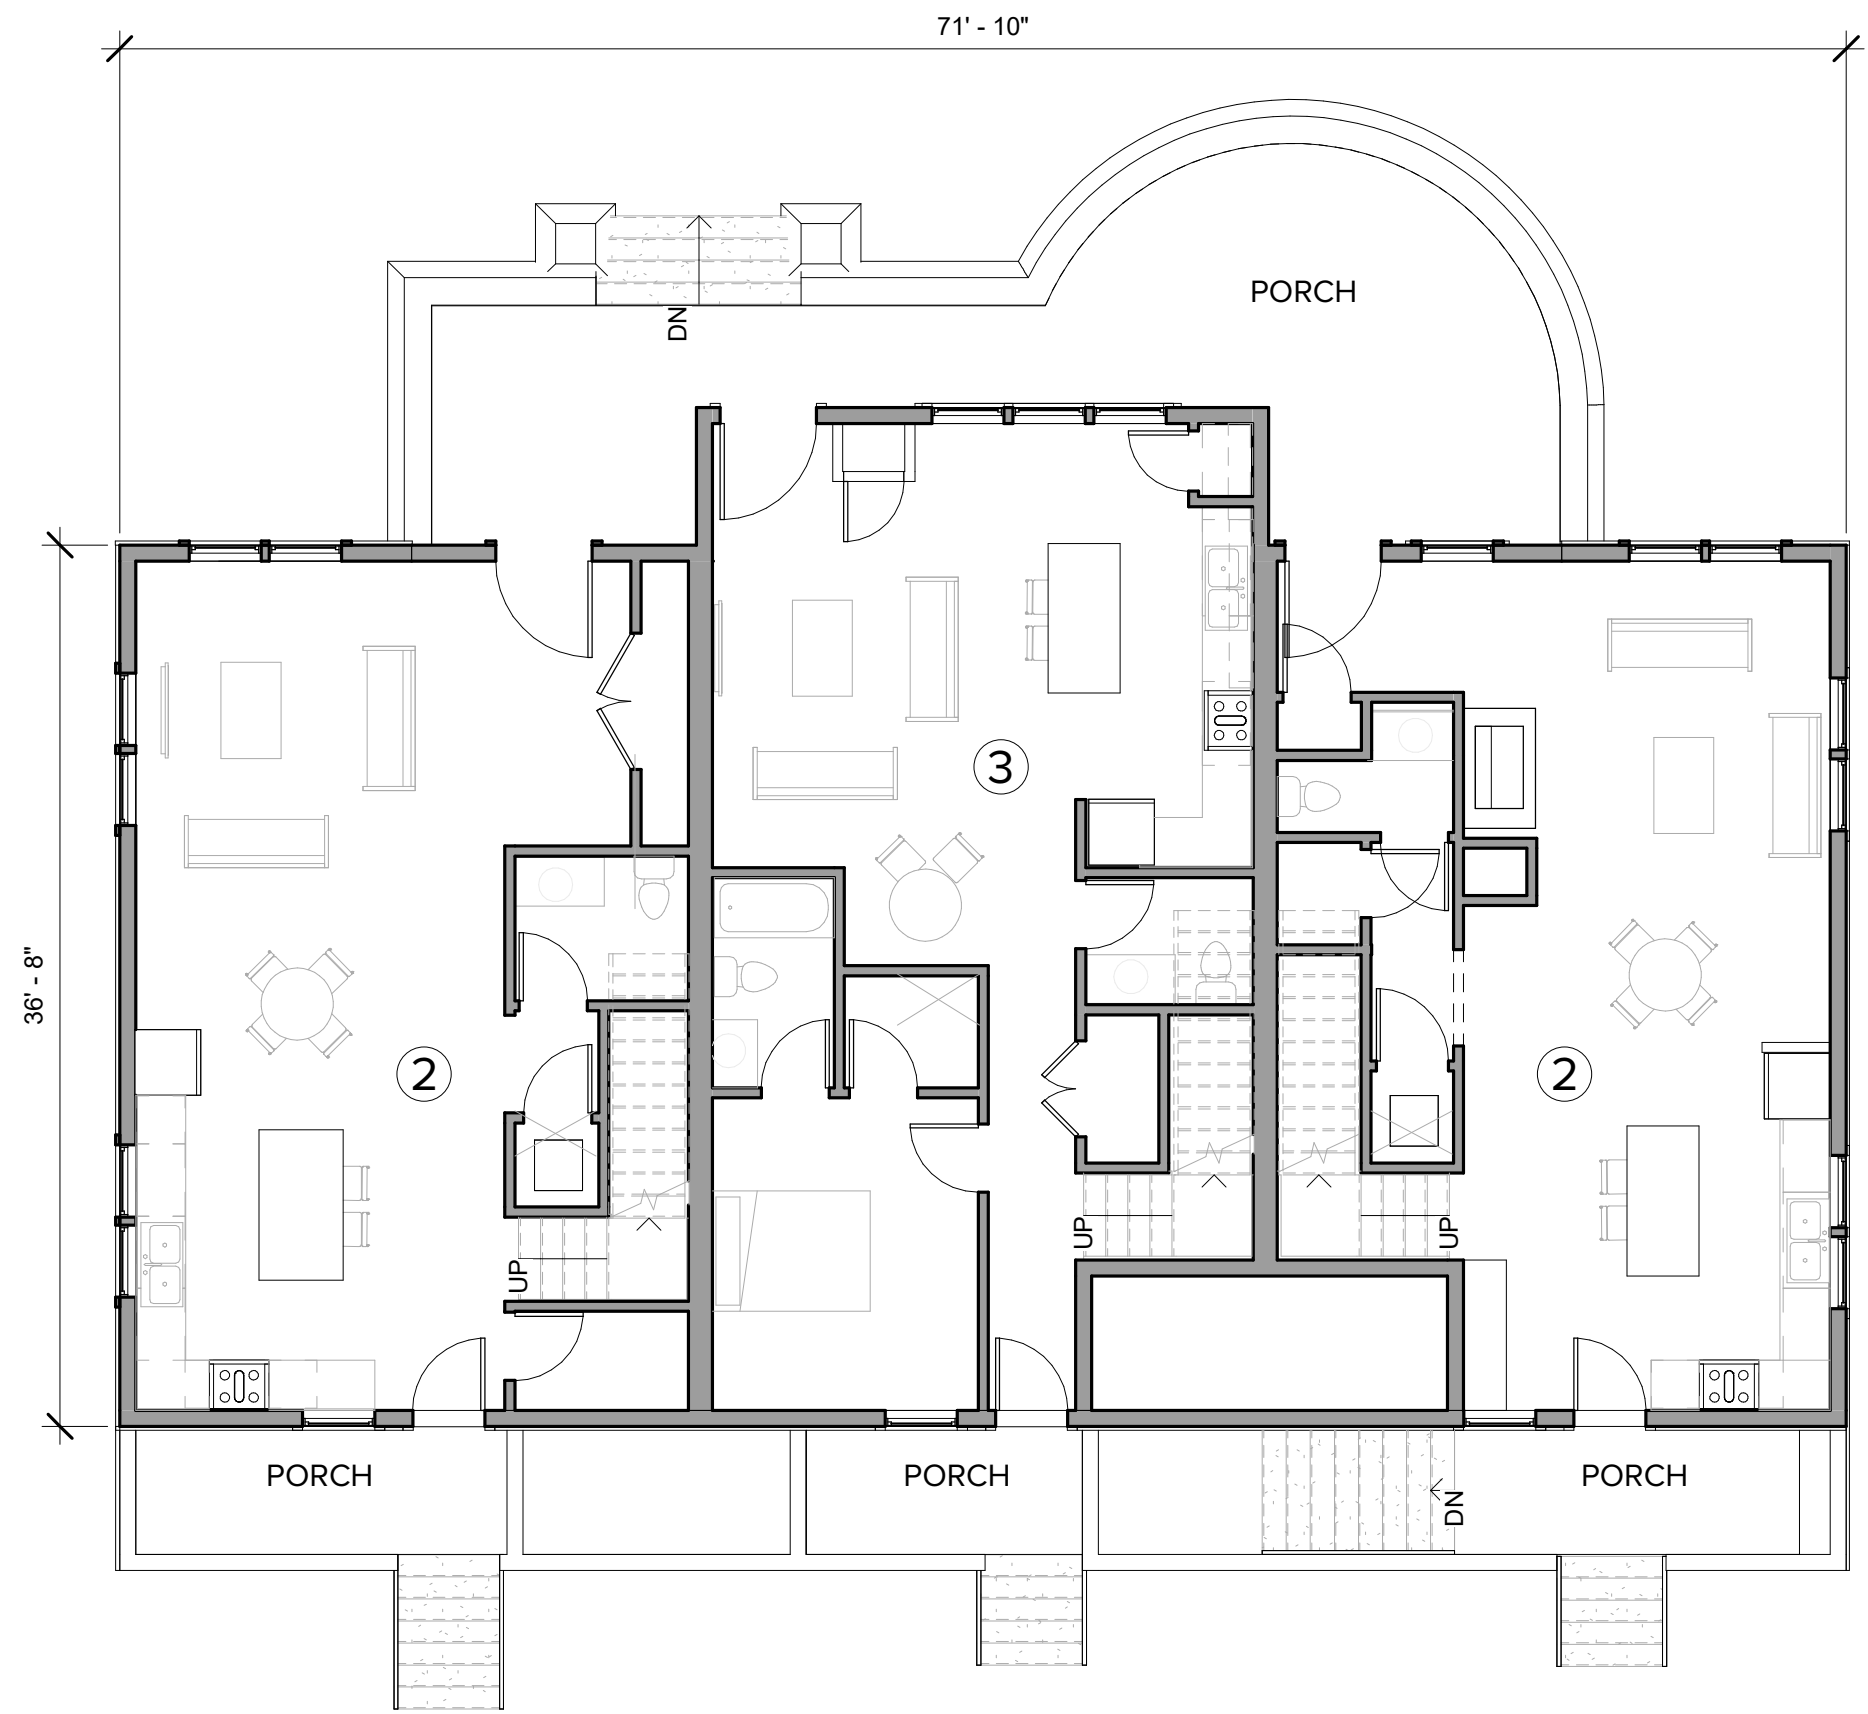

LEVEL 1

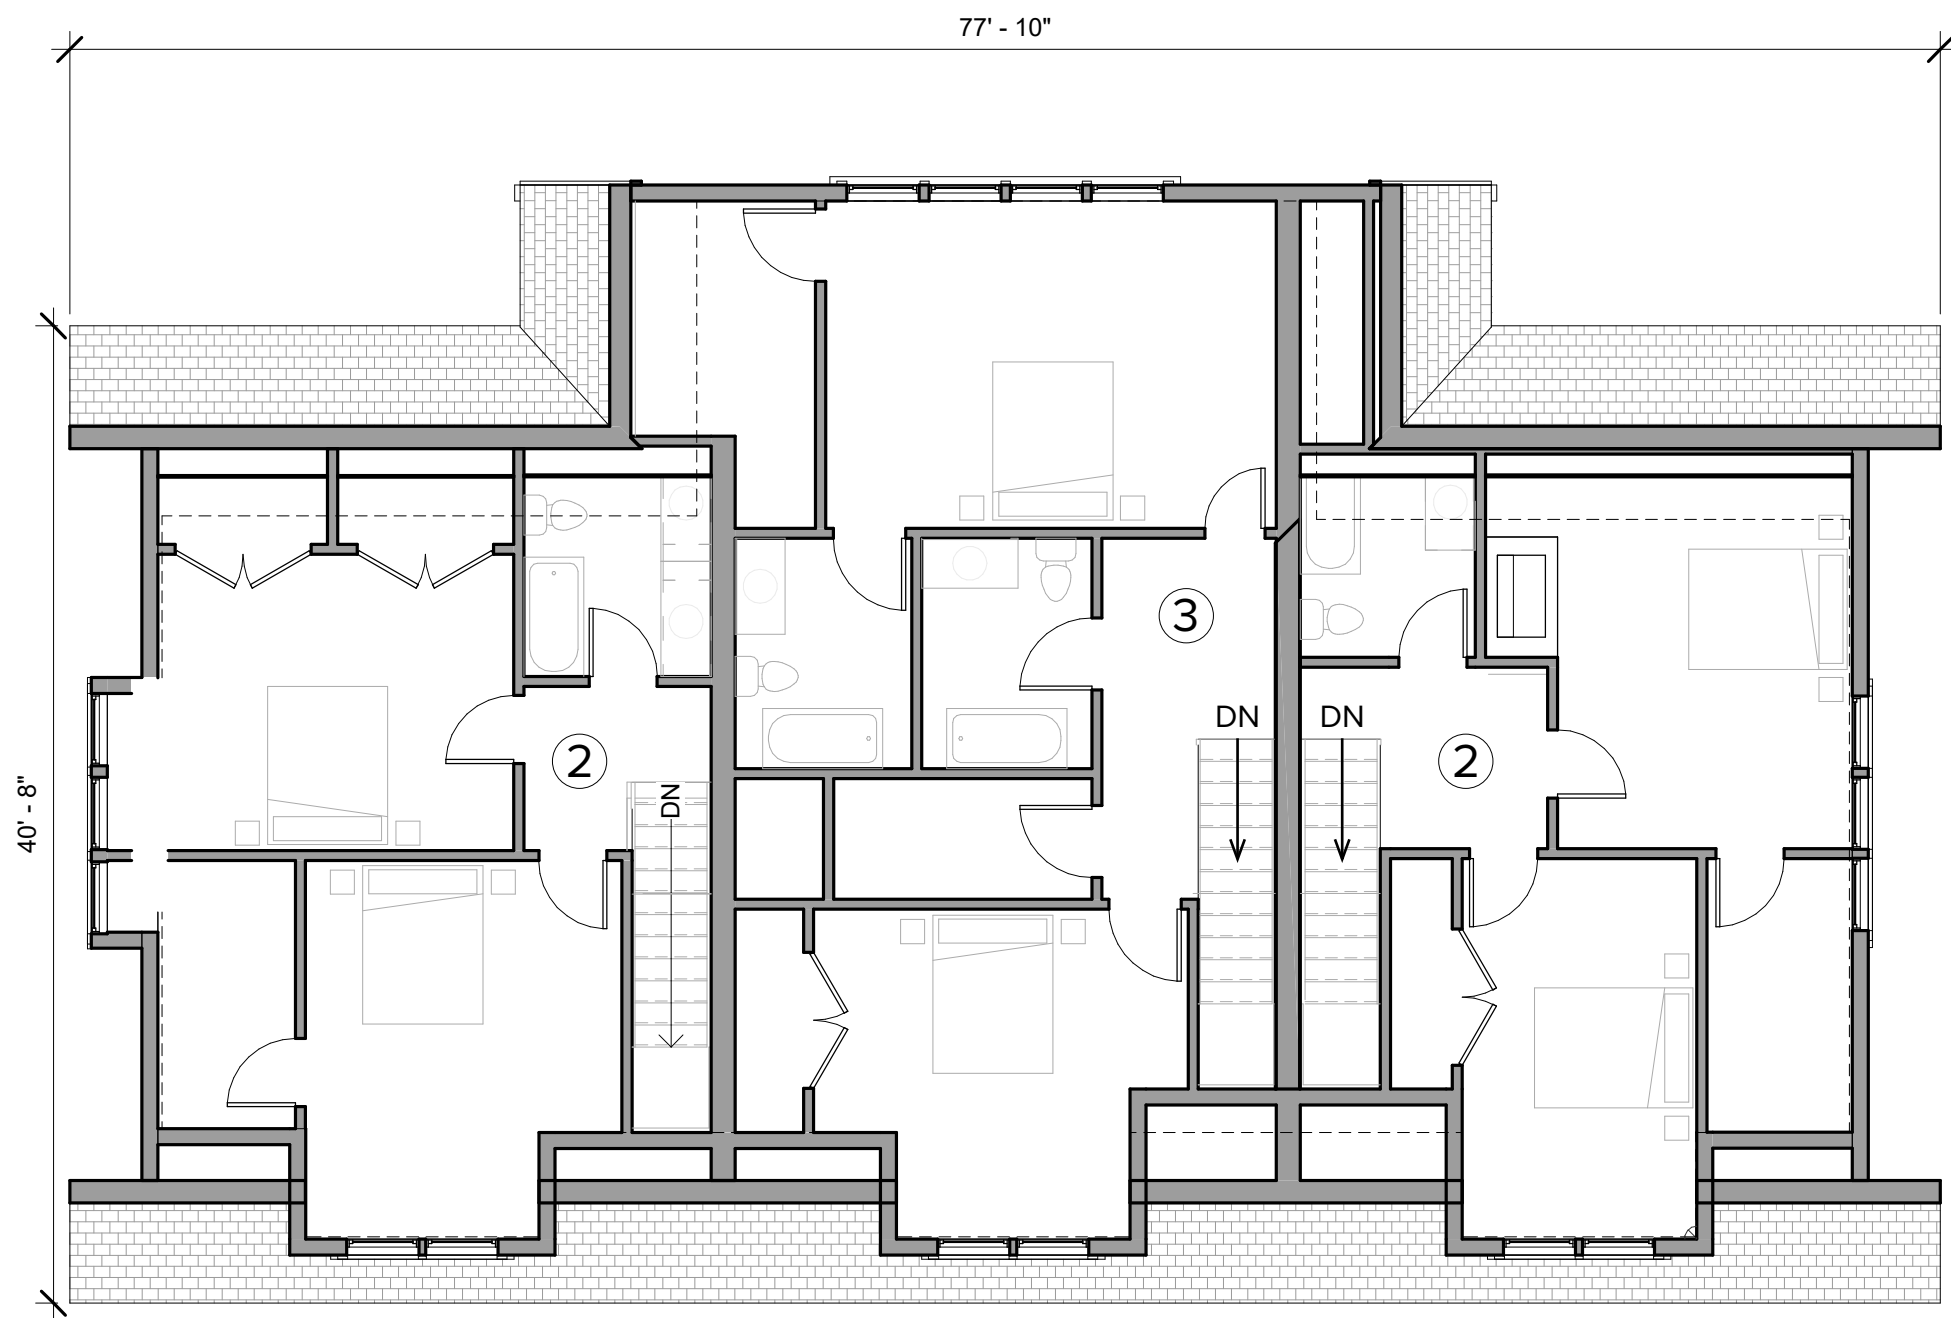


LEVEL 2

Carriage Building D1: Plans

MATERIALS

- 1 ASPHALTIC ROOF SYSTEM
- 2 SOLAR PANELS
- 3 CUSTOM PAINTED METAL FLUE CAP

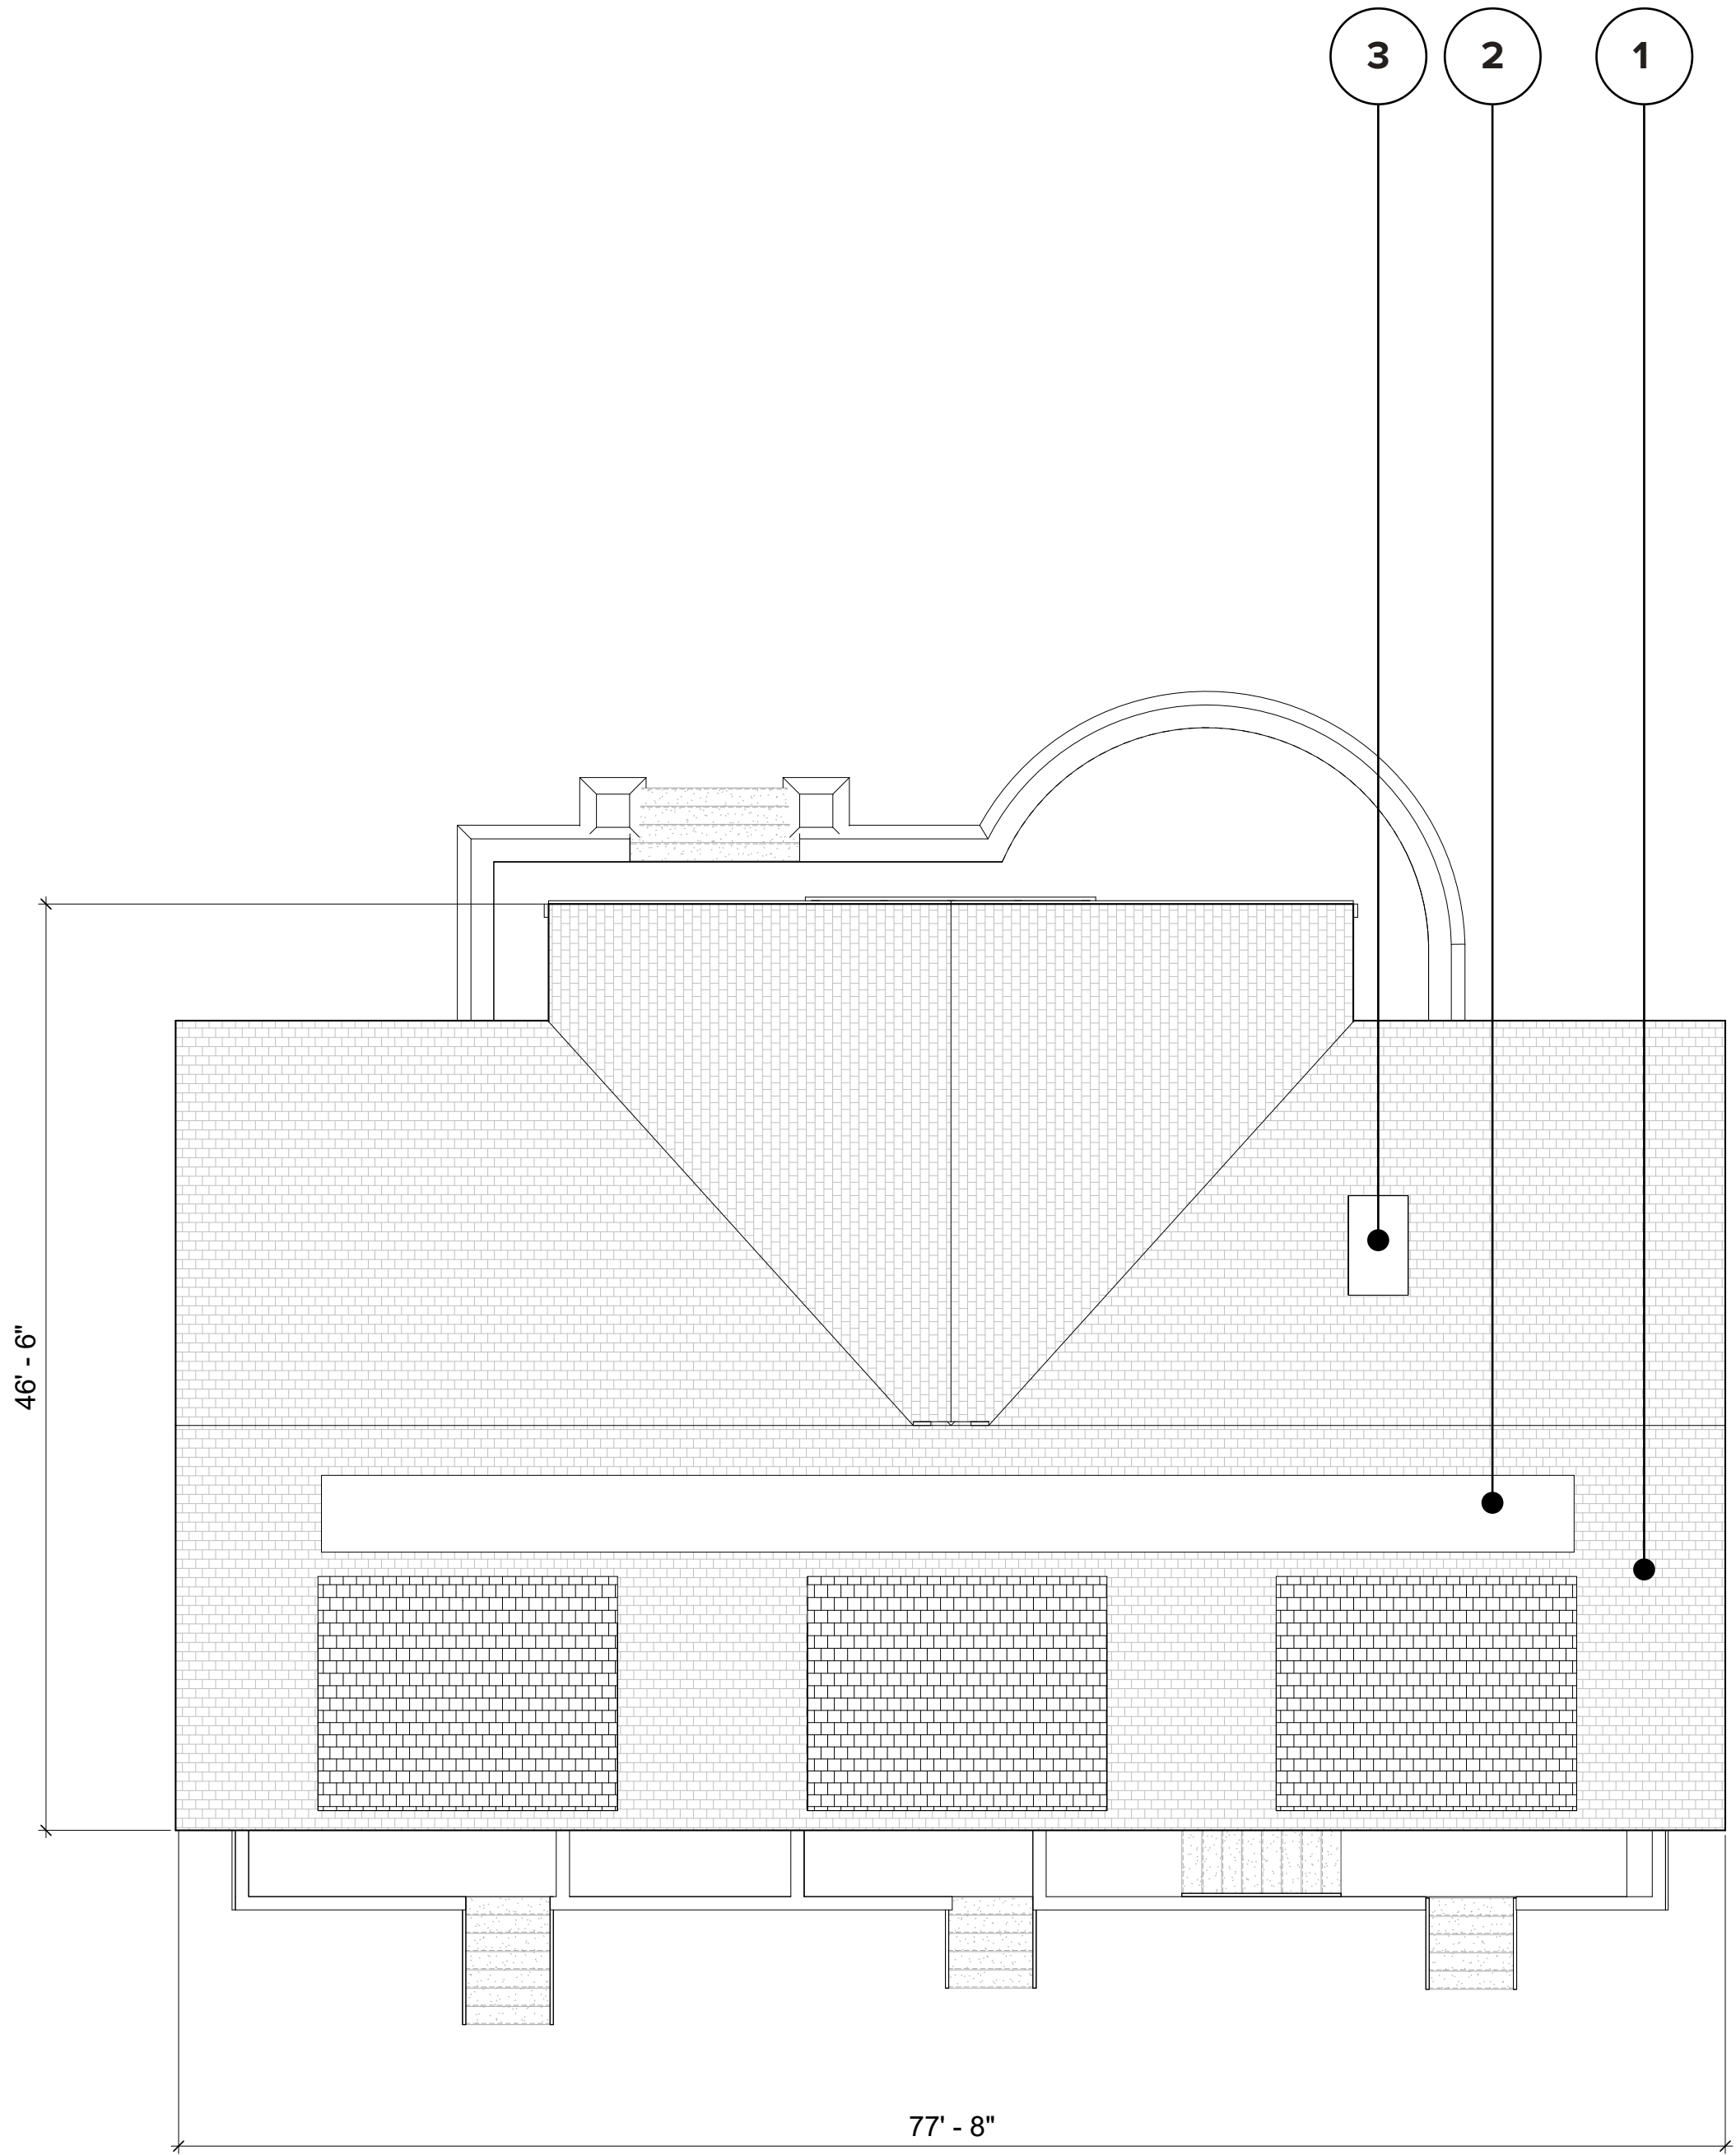


ROOF PLAN


Carriage Building D1: Roof Plan

MATERIALS

- 1 ASPHALTIC ROOF SYSTEM
- 2 CEMENT BOARD SHINGLE SIDING
- 3 1/2" VENEER FACE BRICK SYSTEM
- 4 PAINTED WOOD WINDOW & TRIM
- 5 CONCRETE
- 6 CUSTOM PAINTED METAL FLUE CAP
- 7 SOLAR PANALS
- 8 PAINTED WOOD FASCIA
- 9 5" PAINTED GUTTER & 4" DOWN SPOUT
- 10 PAINTED WOOD ATTIC VENT
- 11 2" STONE SILL / CAP

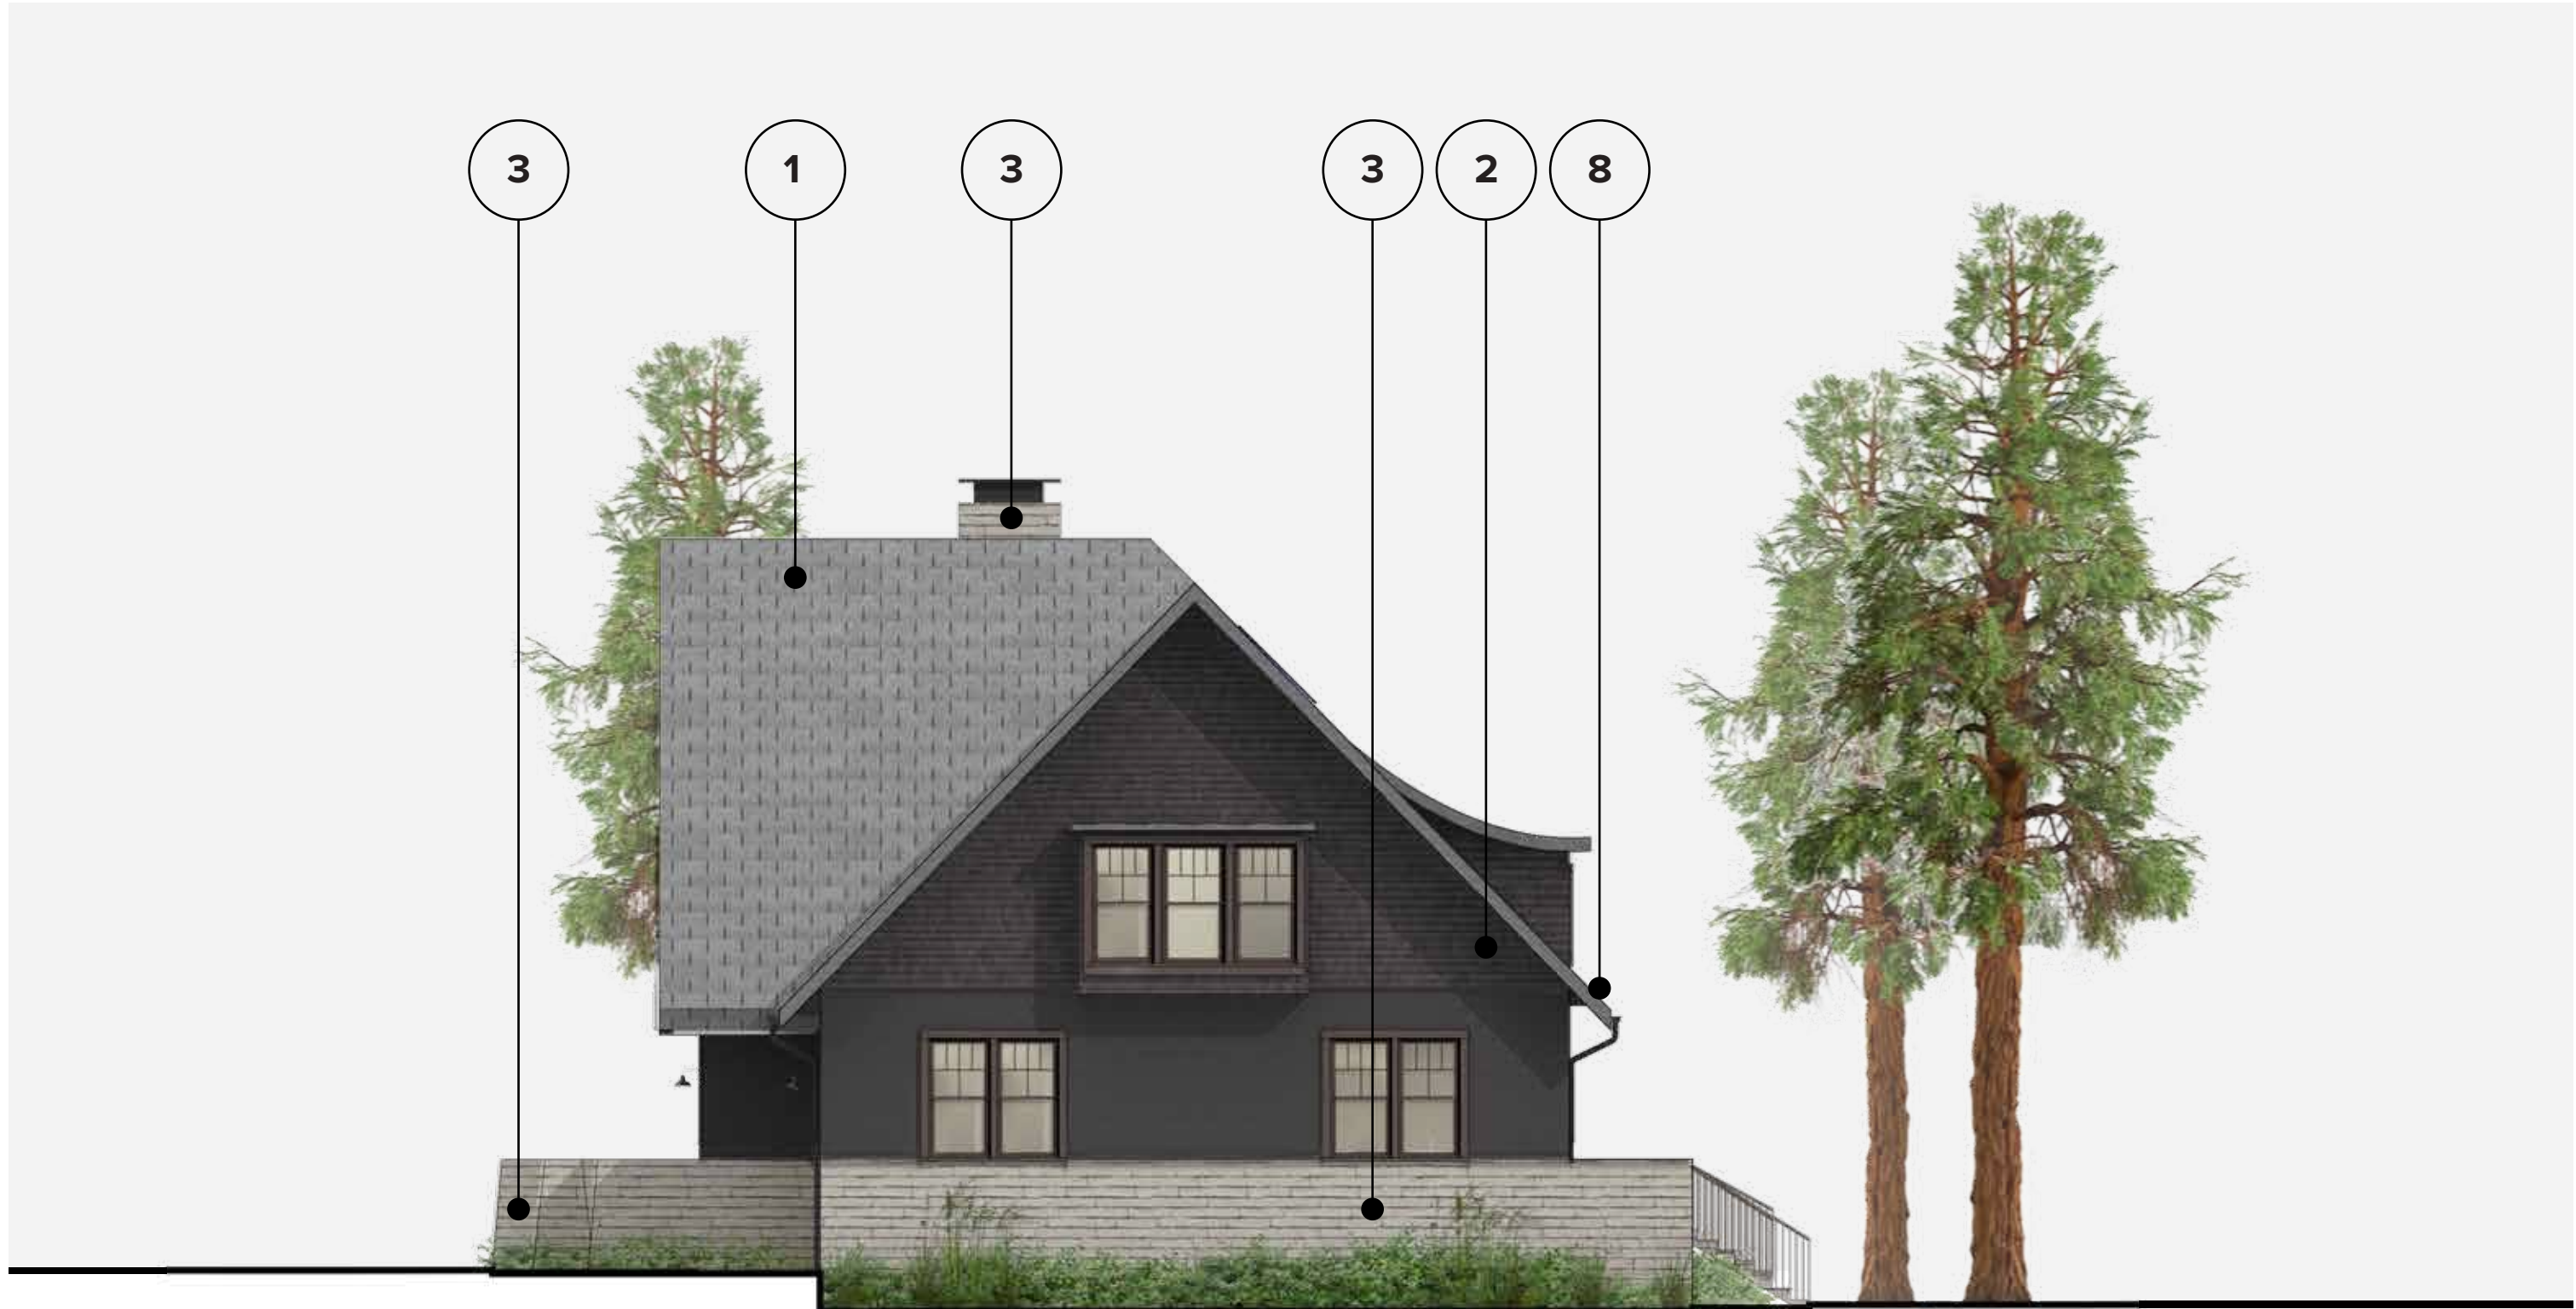

NORTH ELEVATION

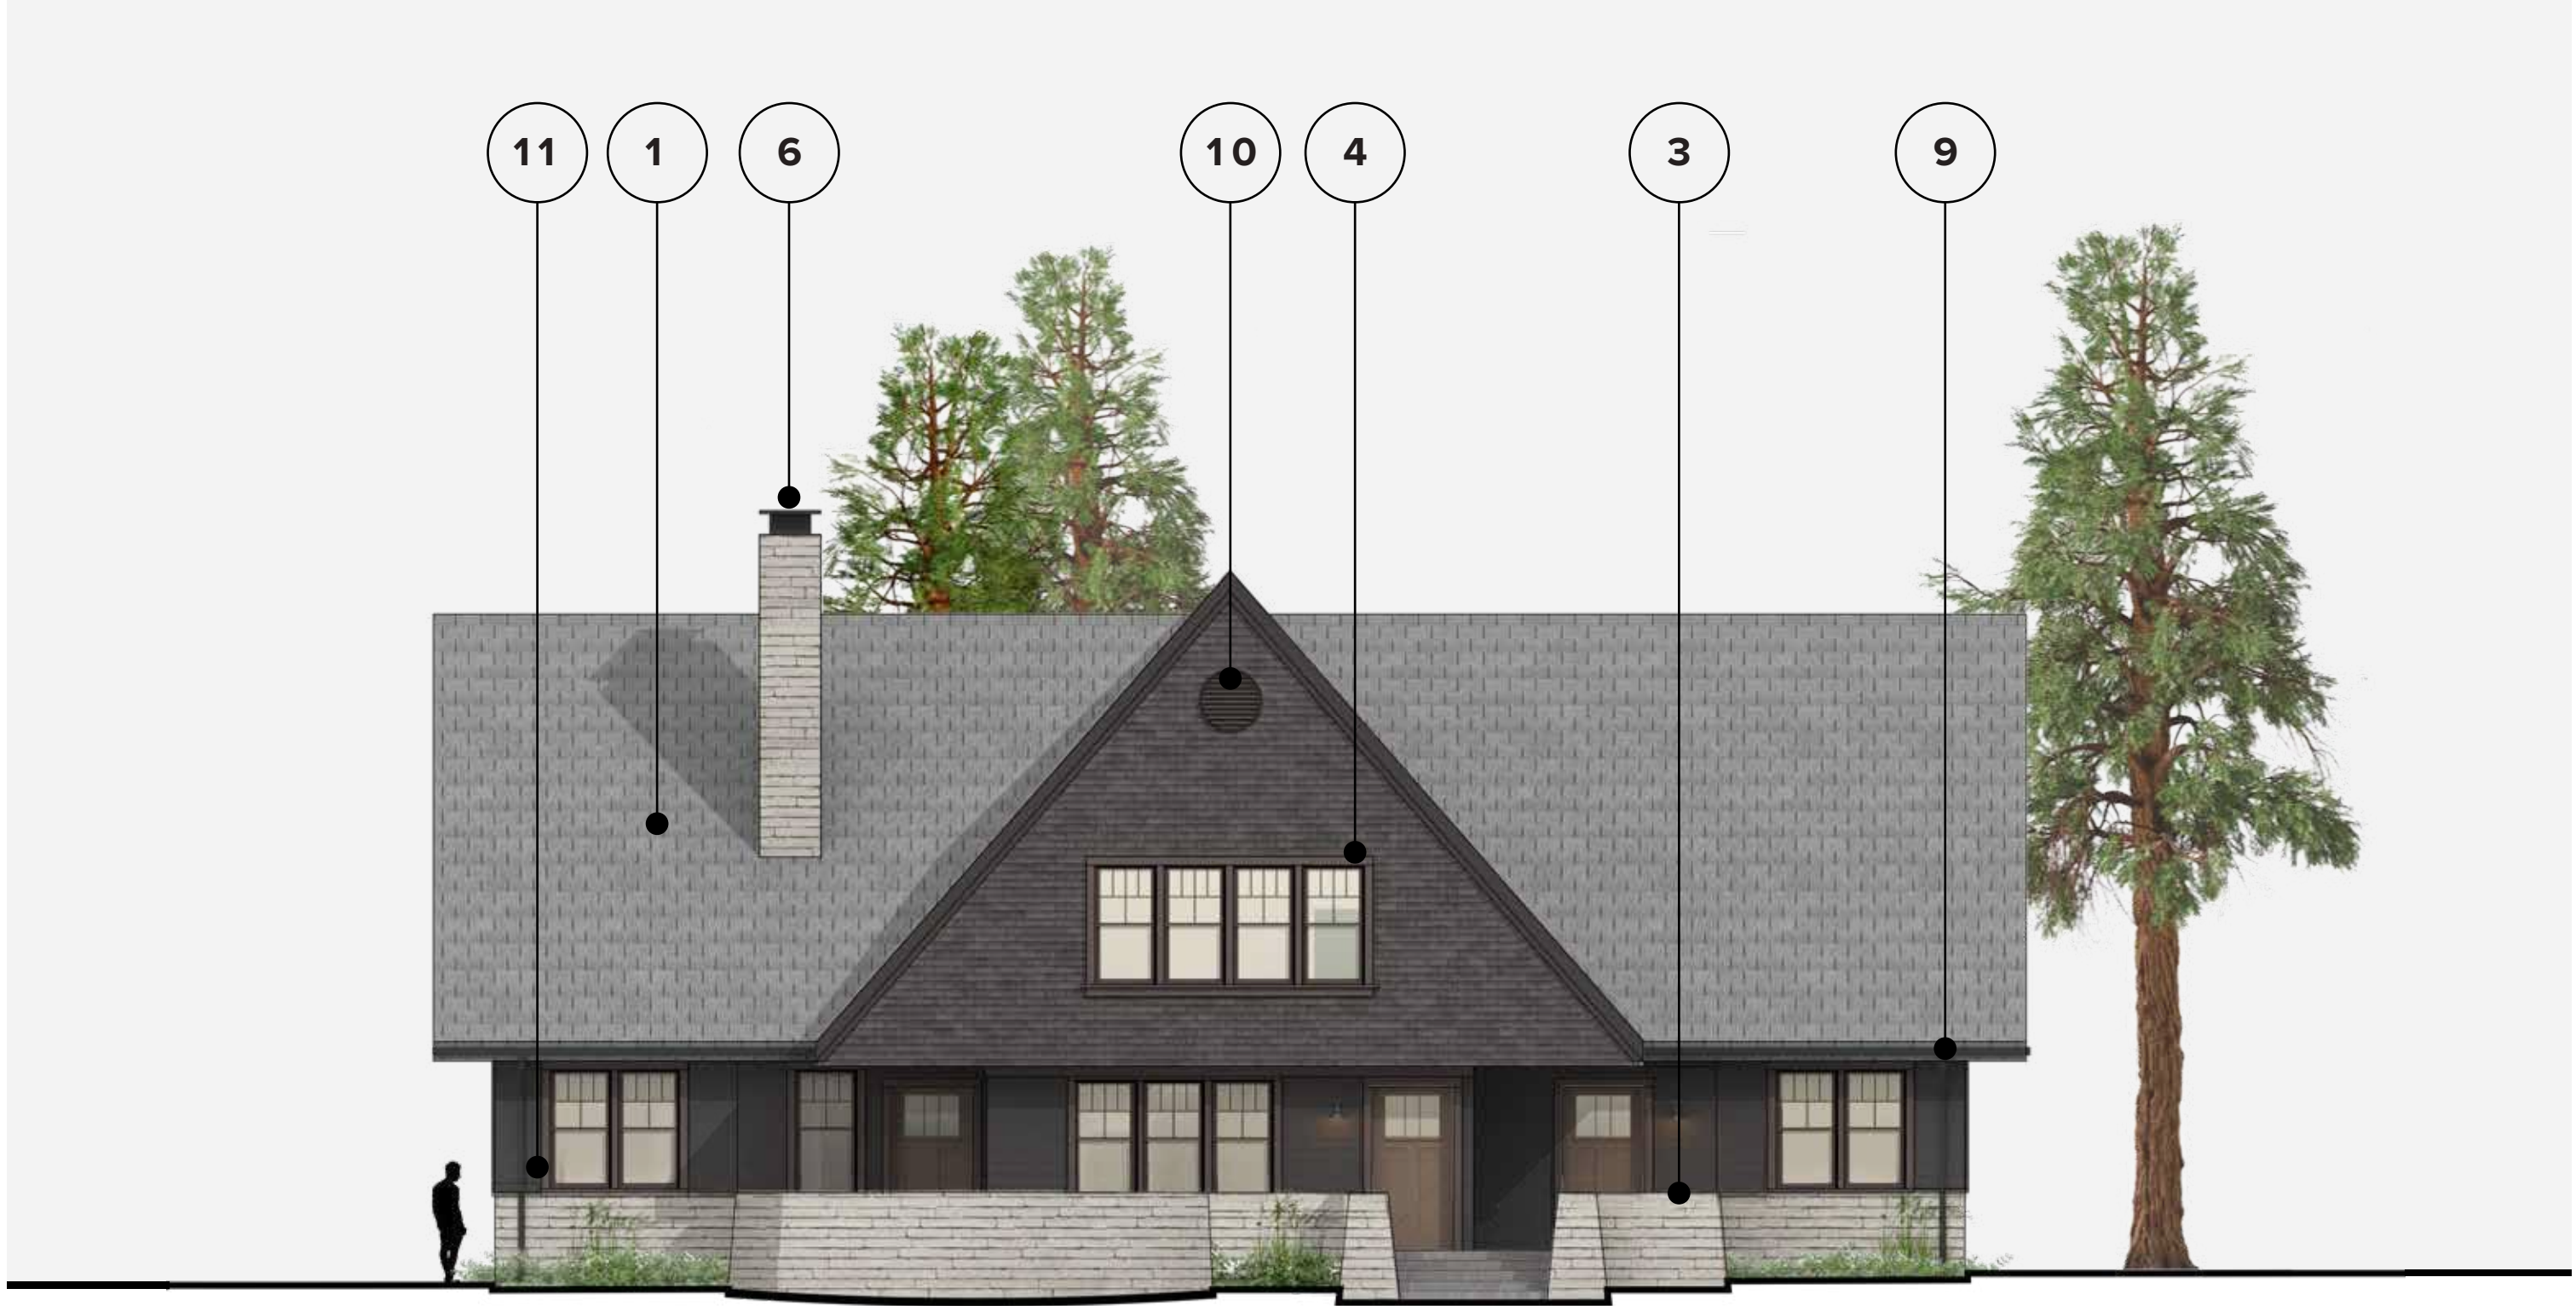

EAST ELEVATION



Carriage Building D1: Rendered Elevations

MATERIALS

- 1 ASPHALTIC ROOF SYSTEM
- 2 CEMENT BOARD SHINGLE SIDING
- 3 1/2" VENEER FACE BRICK SYSTEM
- 4 PAINTED WOOD WINDOW & TRIM
- 5 CONCRETE
- 6 CUSTOM PAINTED METAL FLUE CAP
- 7 SOLAR PANALS
- 8 PAINTED WOOD FASCIA
- 9 5" PAINTED GUTTER & 4" DOWN SPOUT
- 10 PAINTED WOOD ATTIC VENT
- 11 2" STONE SILL / CAP



WEST ELEVATION



SOUTH ELEVATION



Carriage Building D1: Rendered Elevations