


ROOM KEY

- 1 SINGLE BEDROOM UNIT
- 2 TWO BEDROOM UNIT
- 3 THREE BEDROOM UNIT



Crescent Building D2: Plans

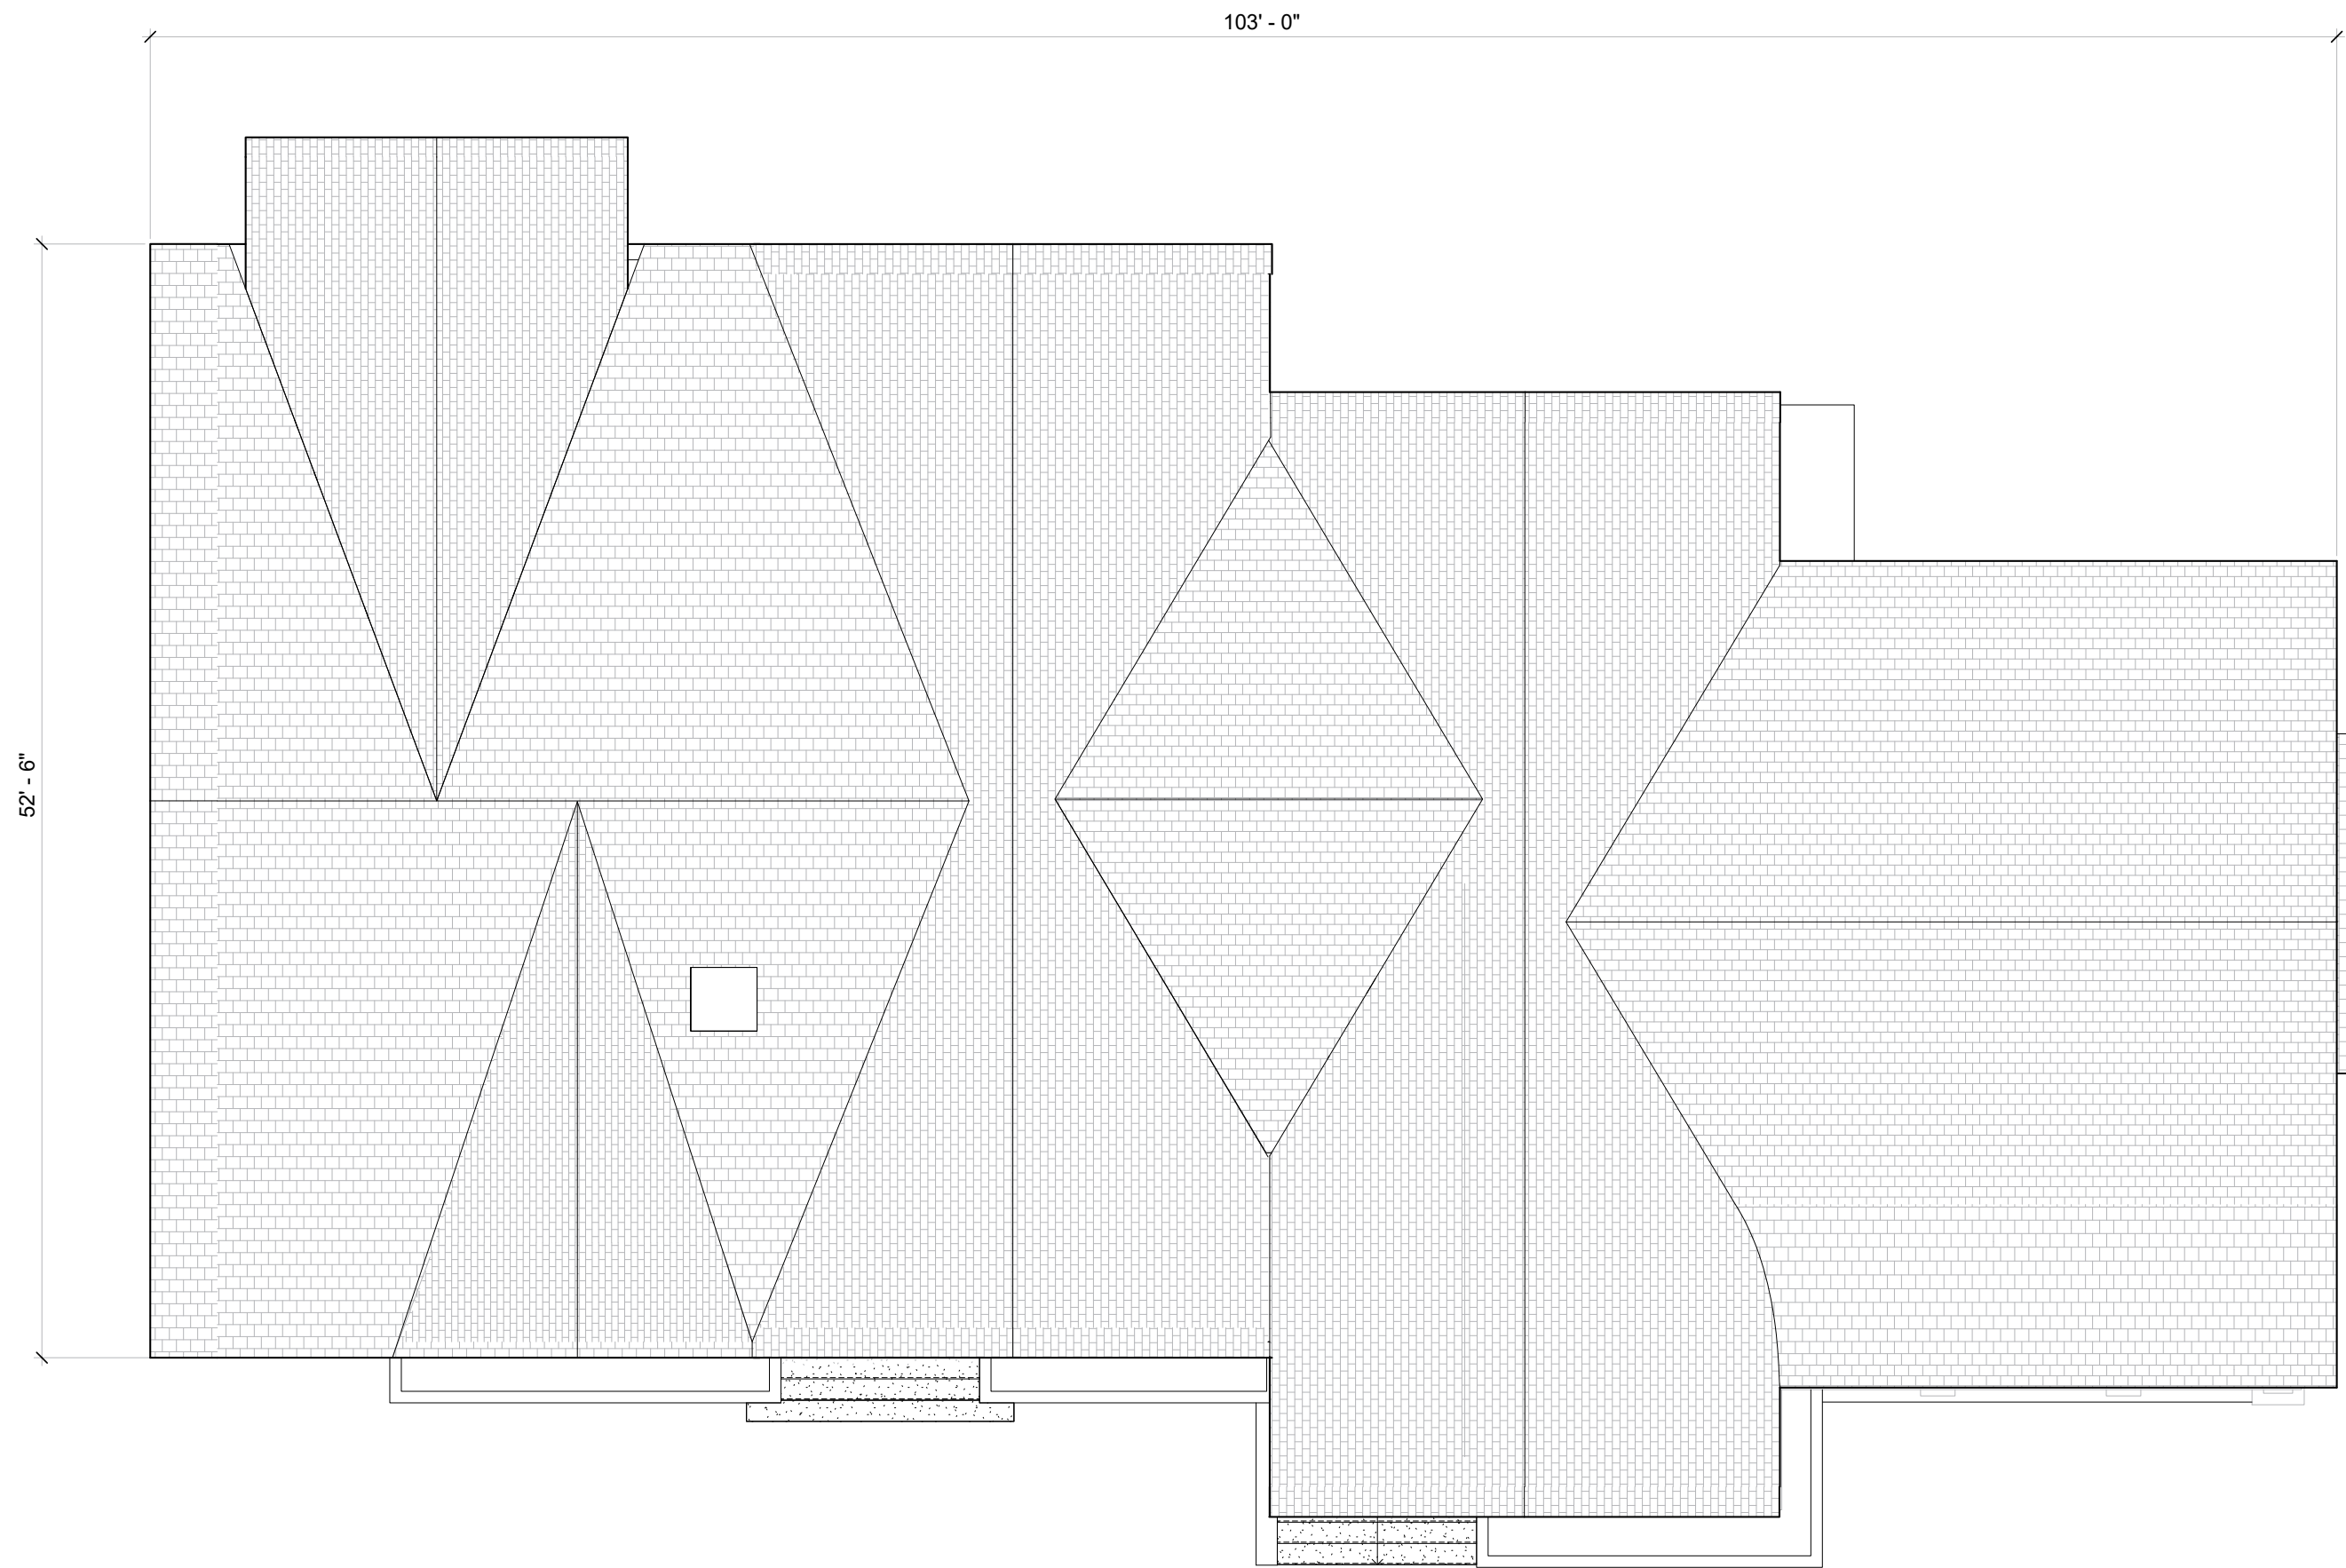


ROOF PLAN

# Crescent Building D2: Roof Plan



MATERIALS

- 1 ASPHALTIC ROOF SYSTEM
- 2 WOOD LAP SIDING
- 3 VERTICAL WOOD SIDING
- 4 PAINTED WOOD WINDOW & TRIM
- 5 CUSTOM PAINTED METAL FLUE CAP
- 6 PAINTED WOOD FASCIA

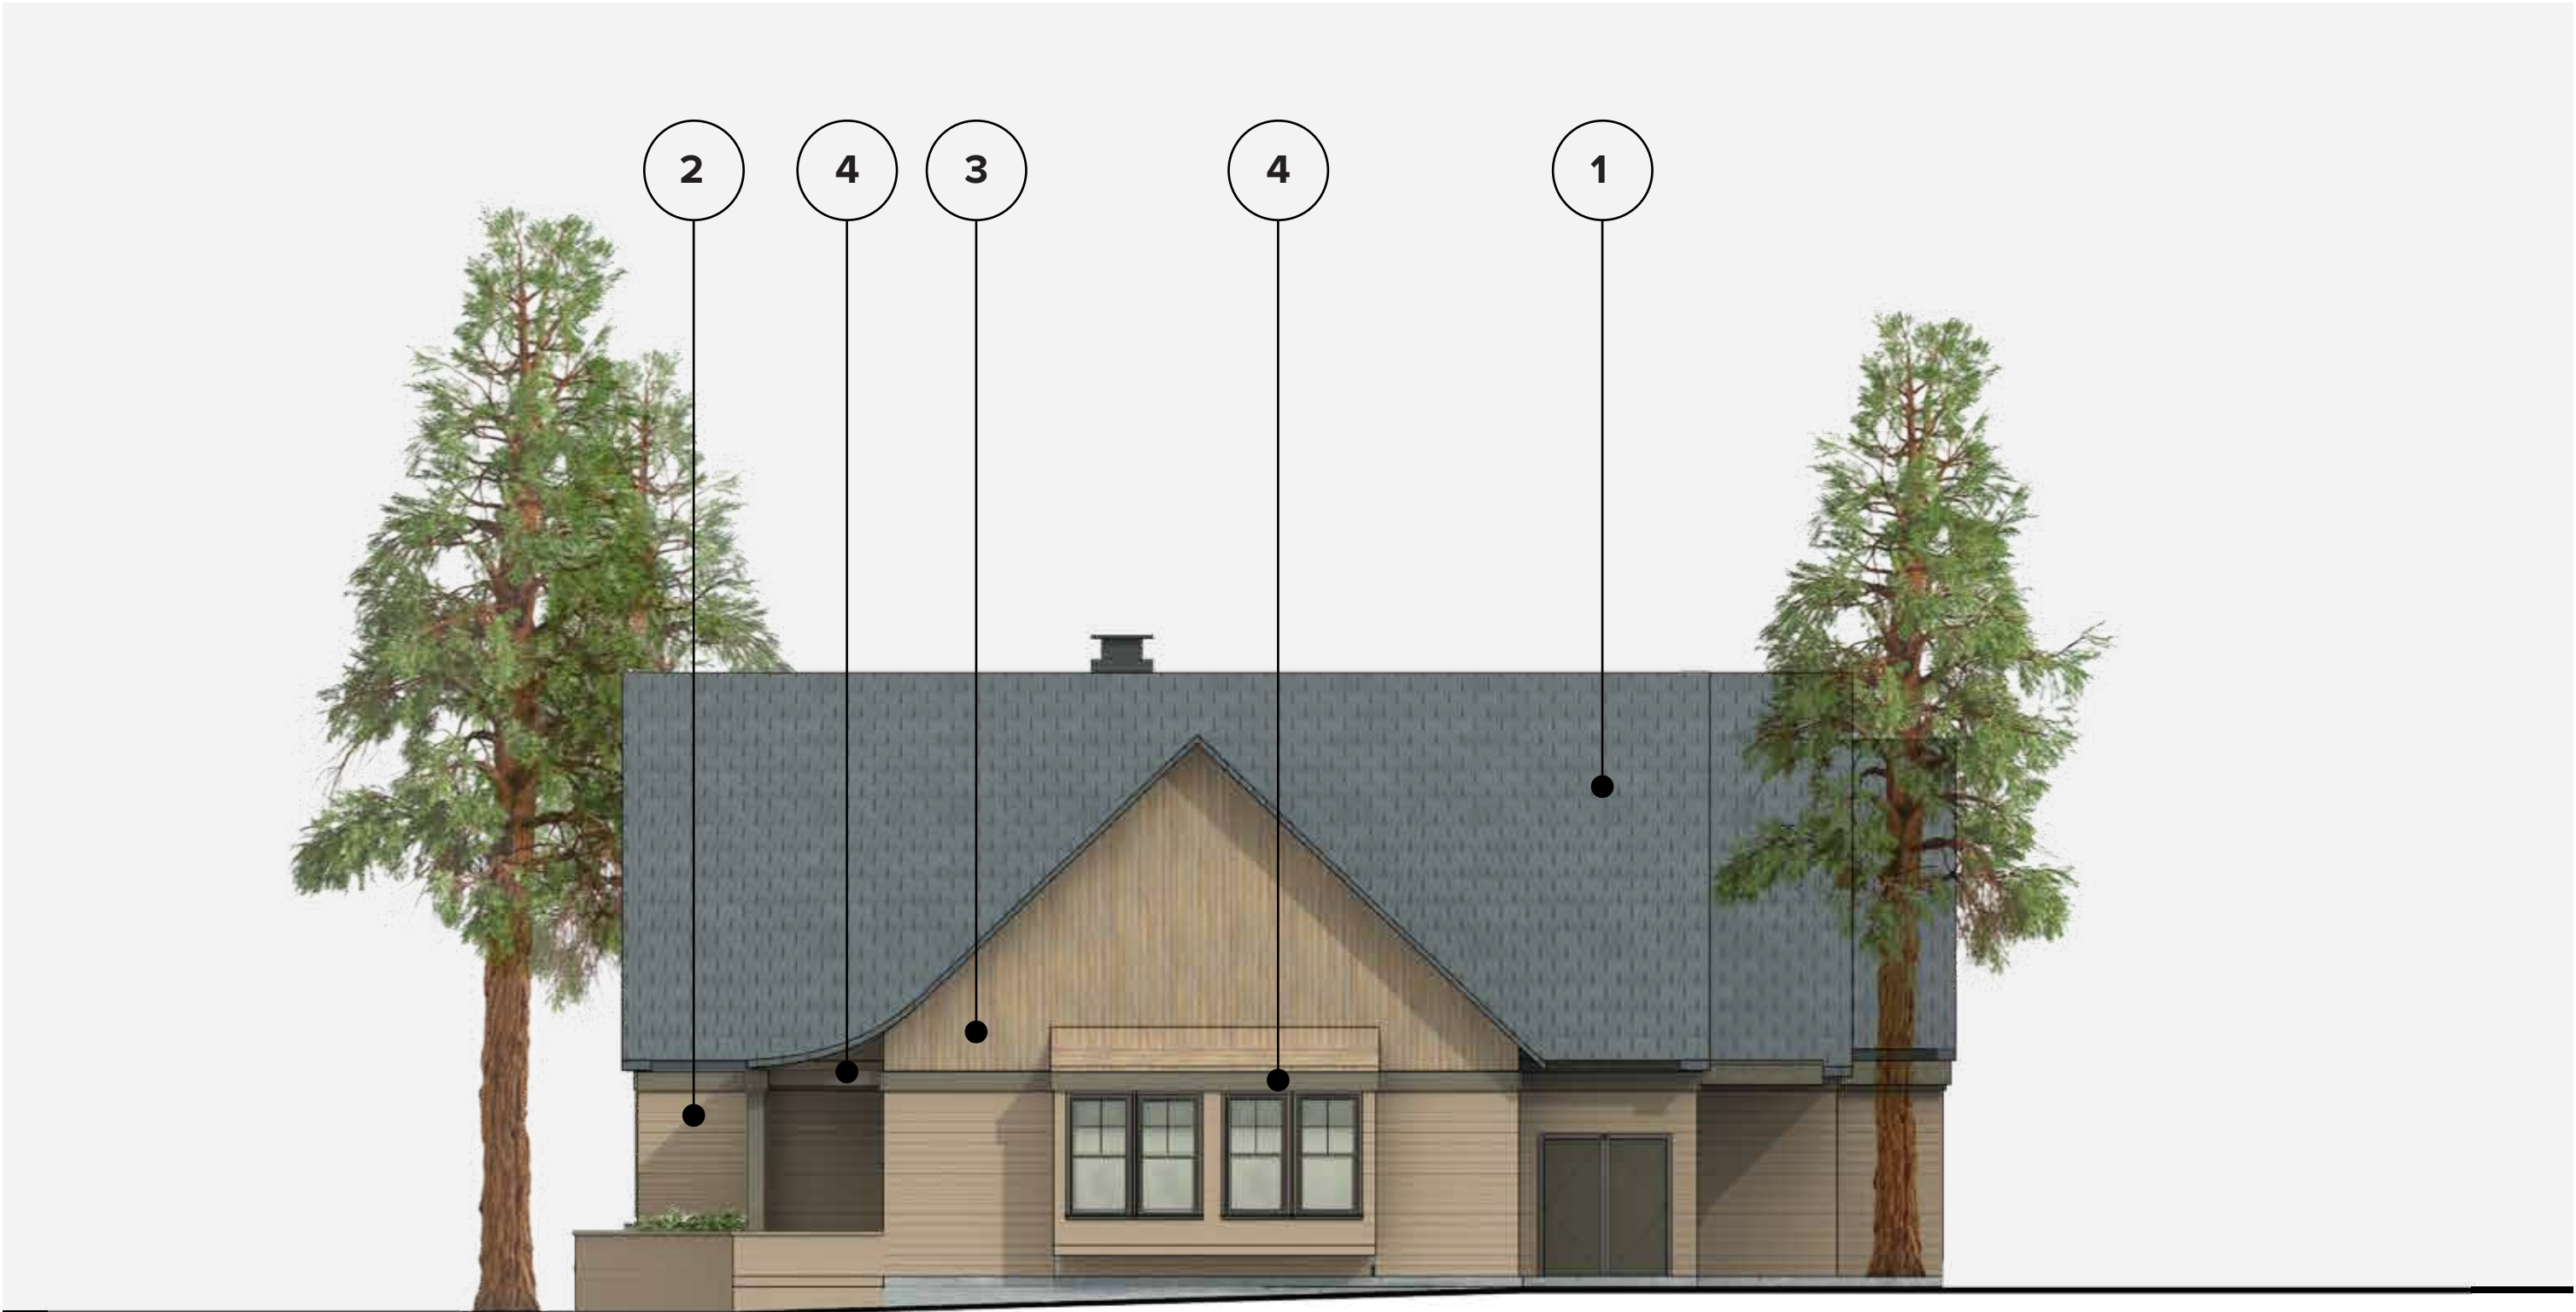

SOUTH ELEVATION



WEST ELEVATION




Crescent Building D2: Rendered Elevations



MATERIALS

- 1 ASPHALTIC ROOF SYSTEM
- 2 WOOD LAP SIDING
- 3 VERTICAL WOOD SIDING
- 4 PAINTED WOOD WINDOW & TRIM
- 5 CUSTOM PAINTED METAL FLUE CAP
- 6 PAINTED WOOD FASCIA

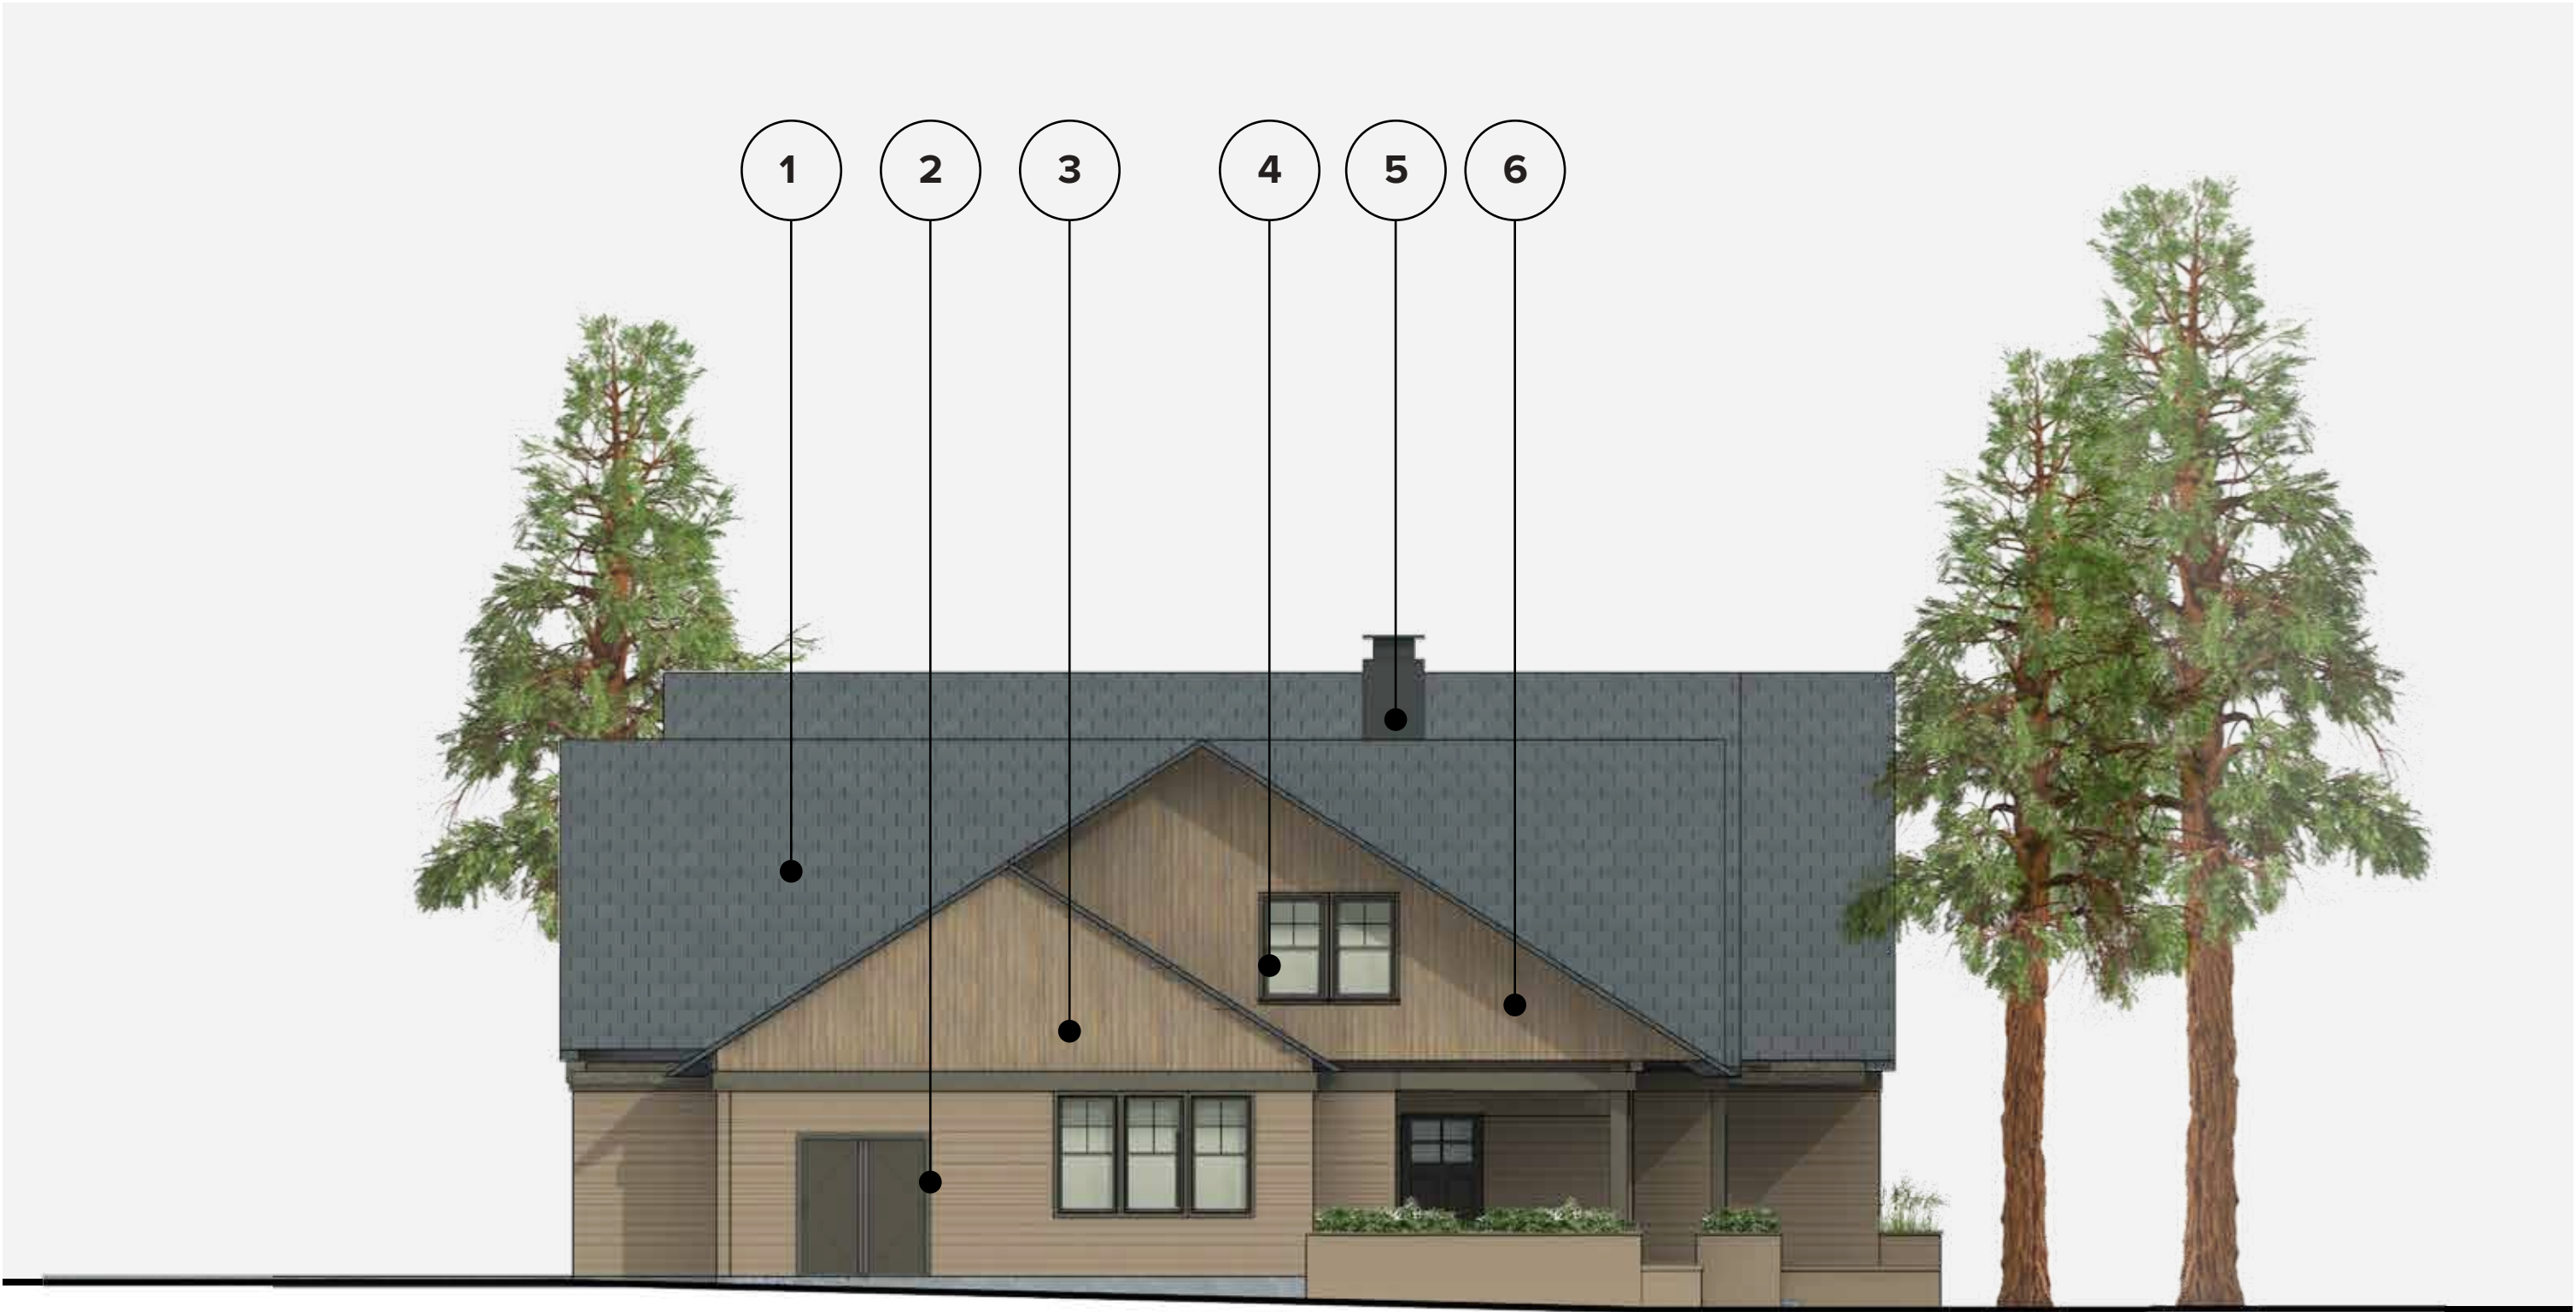

NORTH ELEVATION



EAST ELEVATION



Crescent Building D2: Rendered Elevations