




WALNUT

FENCING SITE LEGEND

- 1 ELM STREET/PLACE  
5-6 FT HIGH METAL PICKET FENCING
- 2 OLD SONOMA RD  
42" HIGH WROUGHT IRON PICKET "REED LIKE"  
FENCING AND PILASTERS AT ENTRY.
- 3 PERIMETER FENCE TREX OR WOOD  
6FT HIGH WOOD/TREX WALL ALONG PROPERTY  
LINE  
6ft high wood-like fence and maintain existing tall  
hedge along east PL.

ABOVE GROUND UTILITY LEGEND

- A IRRIGATION GROUND WATER PUMP TO BE  
SCREENED BY PLANTING
- B CRESCENT DRIVE  
EXISTING ELECTRICAL PANEL TO BE SCREENED  
BY PLANTING
- C PERIMETER TRANSFORMER  
2 EXISTING TRANSFORMERS TO BE SCREENED  
BY FENCE AND PLANTING
- D RELOCATED FIRE HYDRANT  
2 EXISTING FIRE HYDRANTS. ONE TO REMAIN,  
ONE TO BE RELOCATED
- E EXISTING POWER POLES  
EXISTING POWER POLES TO REMAIN

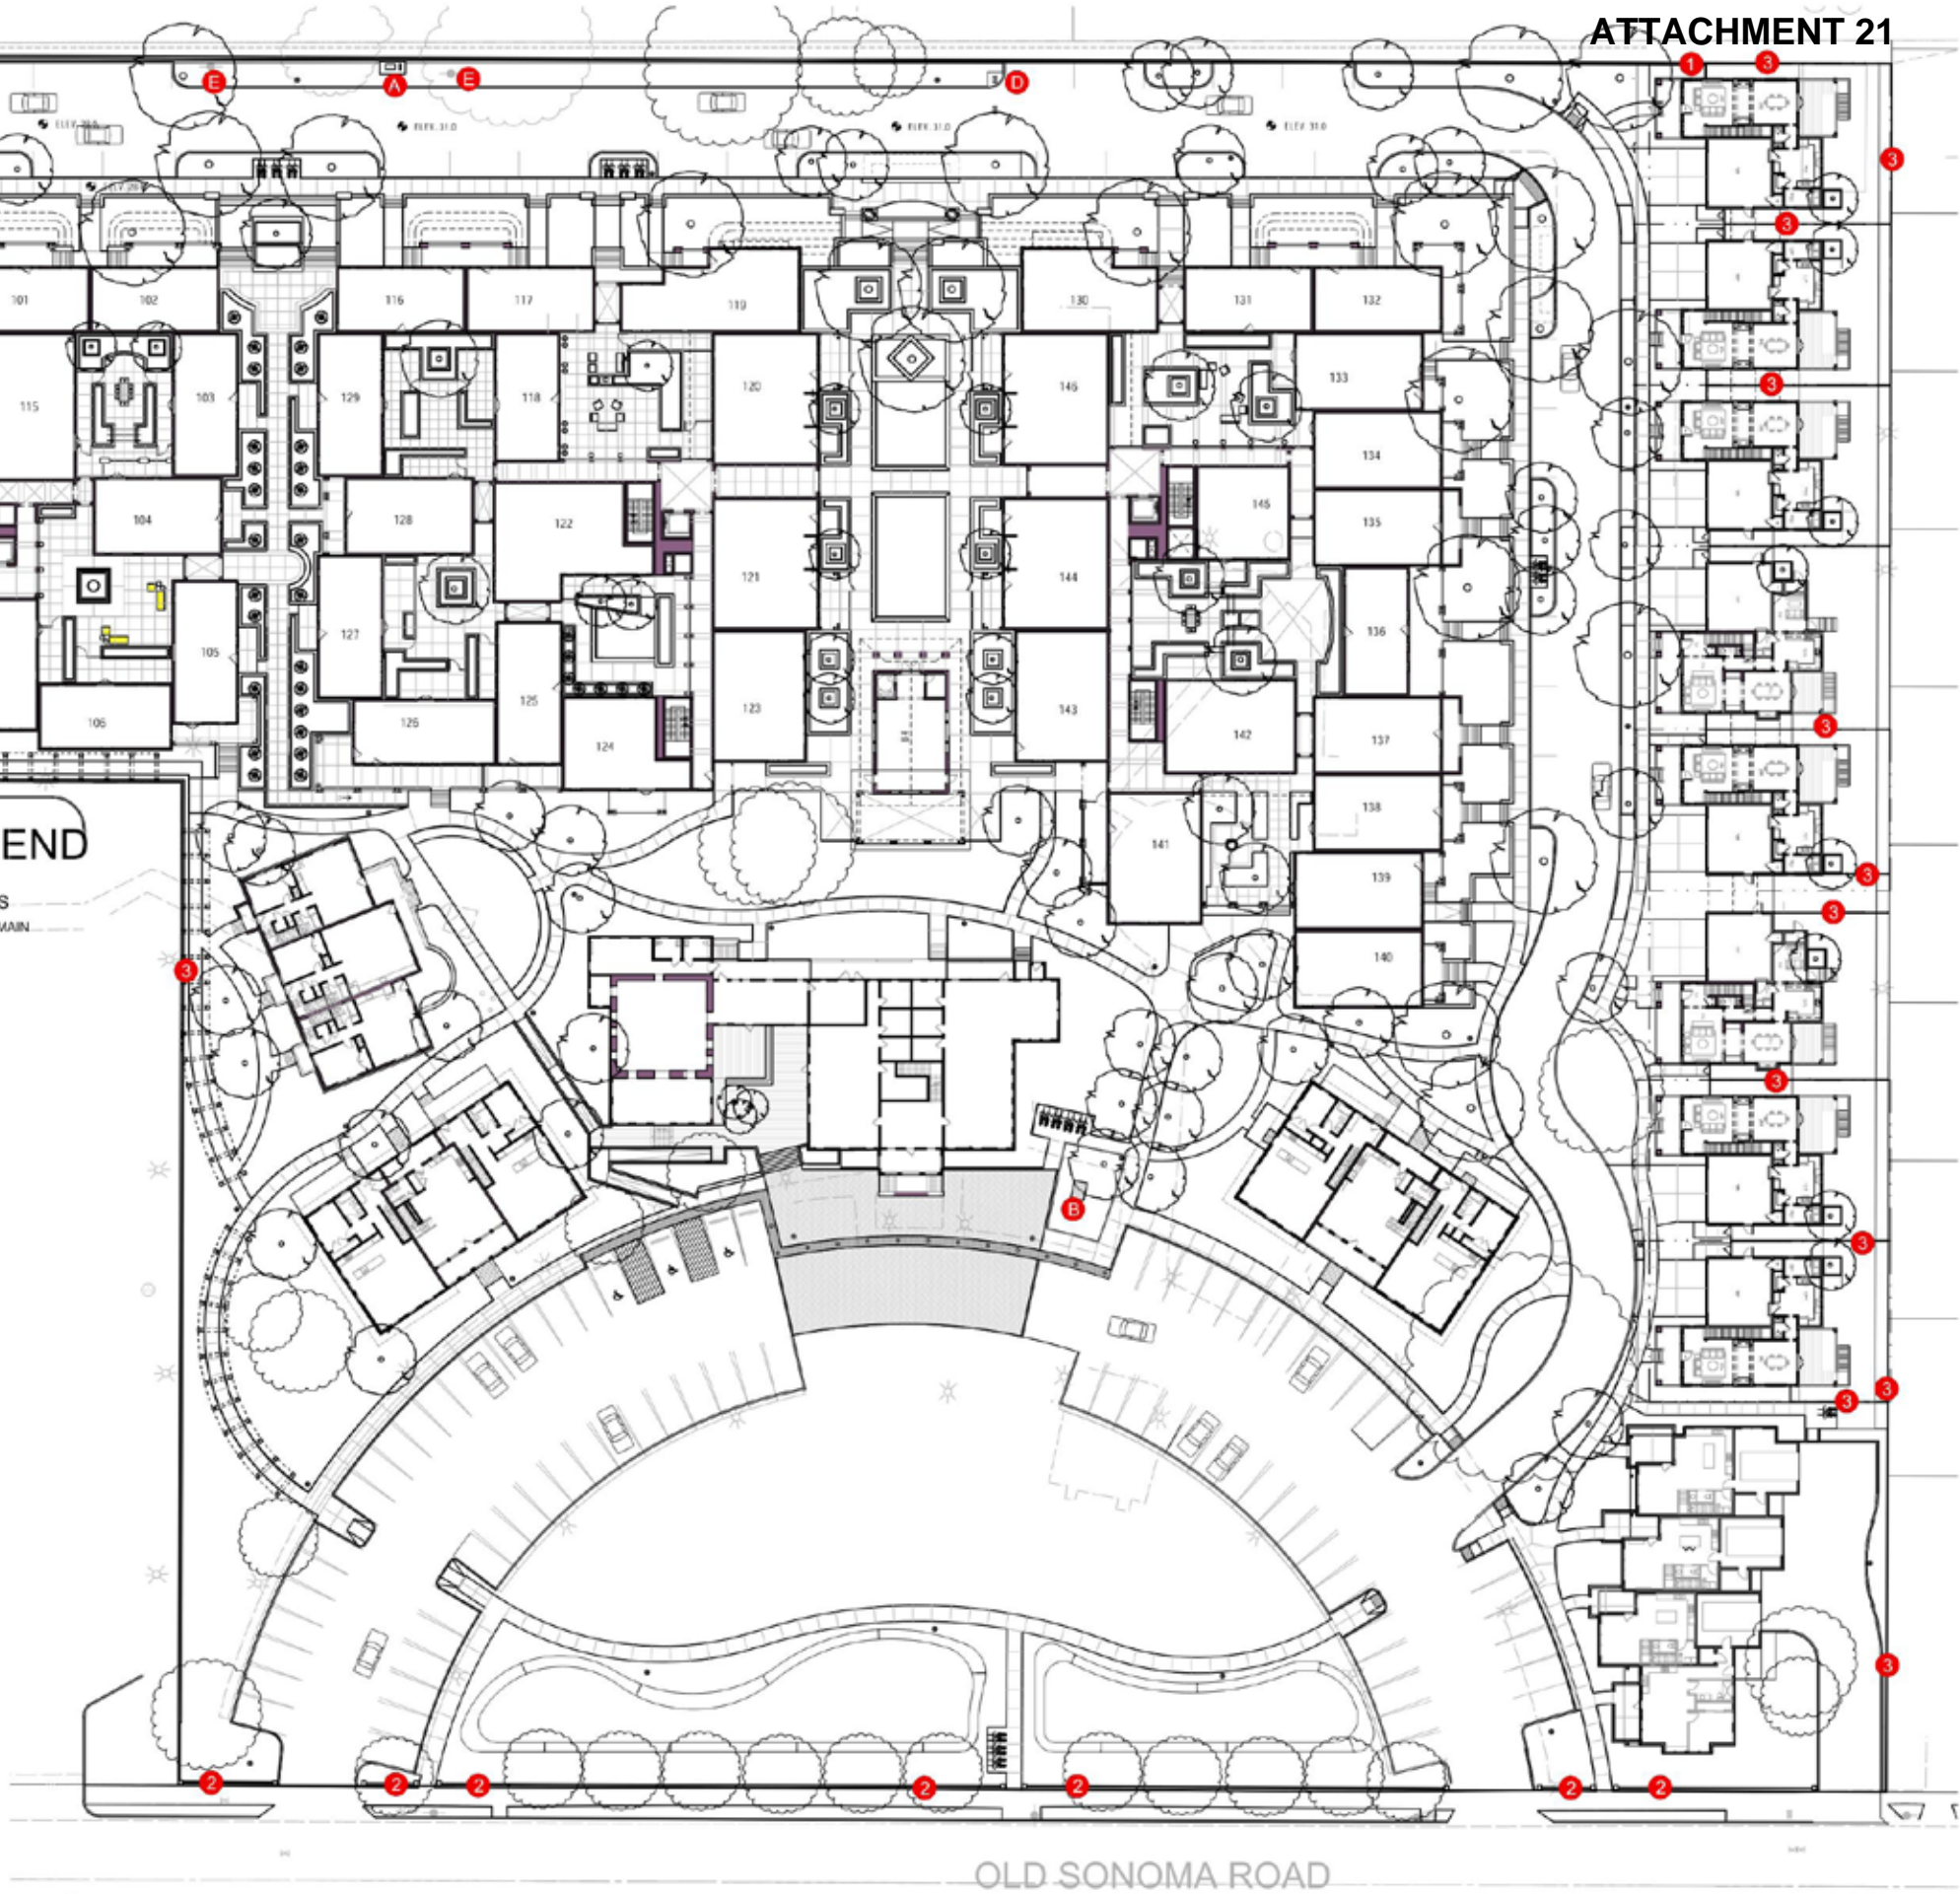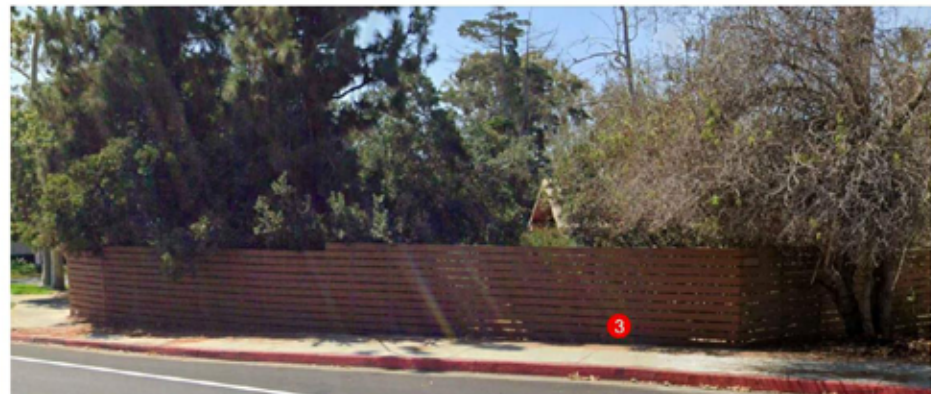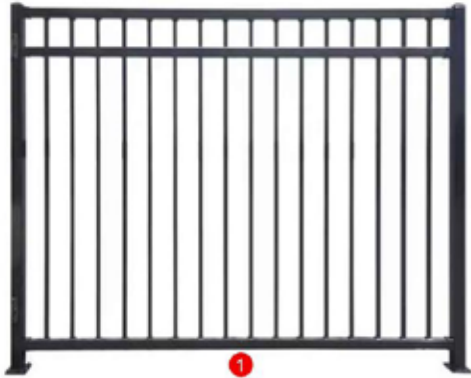

Site Fencing Concept