



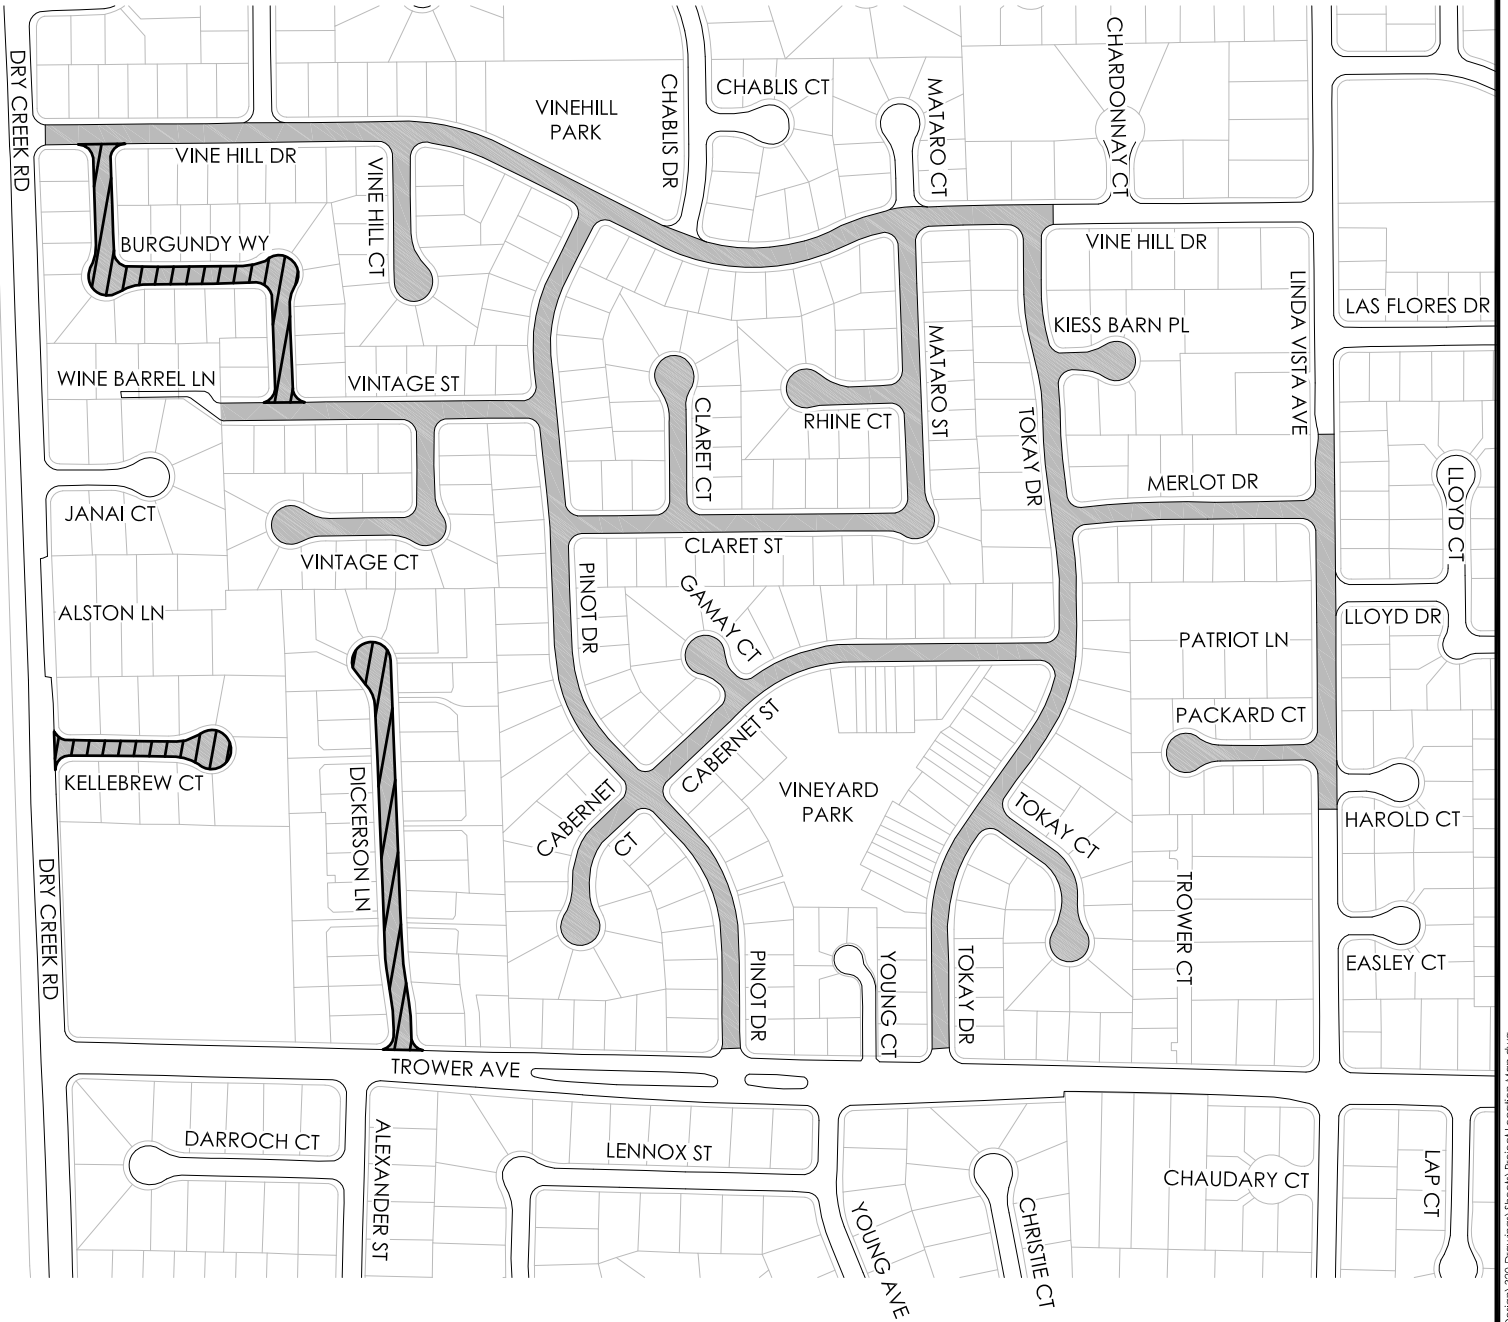

ADD  
ALTERNATE

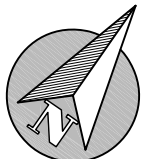

CITY OF NAPA

PUBLIC WORKS DEPARTMENT



TITLE  
**PROJECT LOCATION MAP**  
VINEYARD PARK AREA CONCRETE REPAIR PROJECT

DRAWN BY: LM  
DATE: FEBRUARY 2020  
SCALE: NONE  
FIELD NOTES:

CHECKED BY: EC  
APPROVED BY: EC  
DRAWING NO.  
PWPINOTSW