


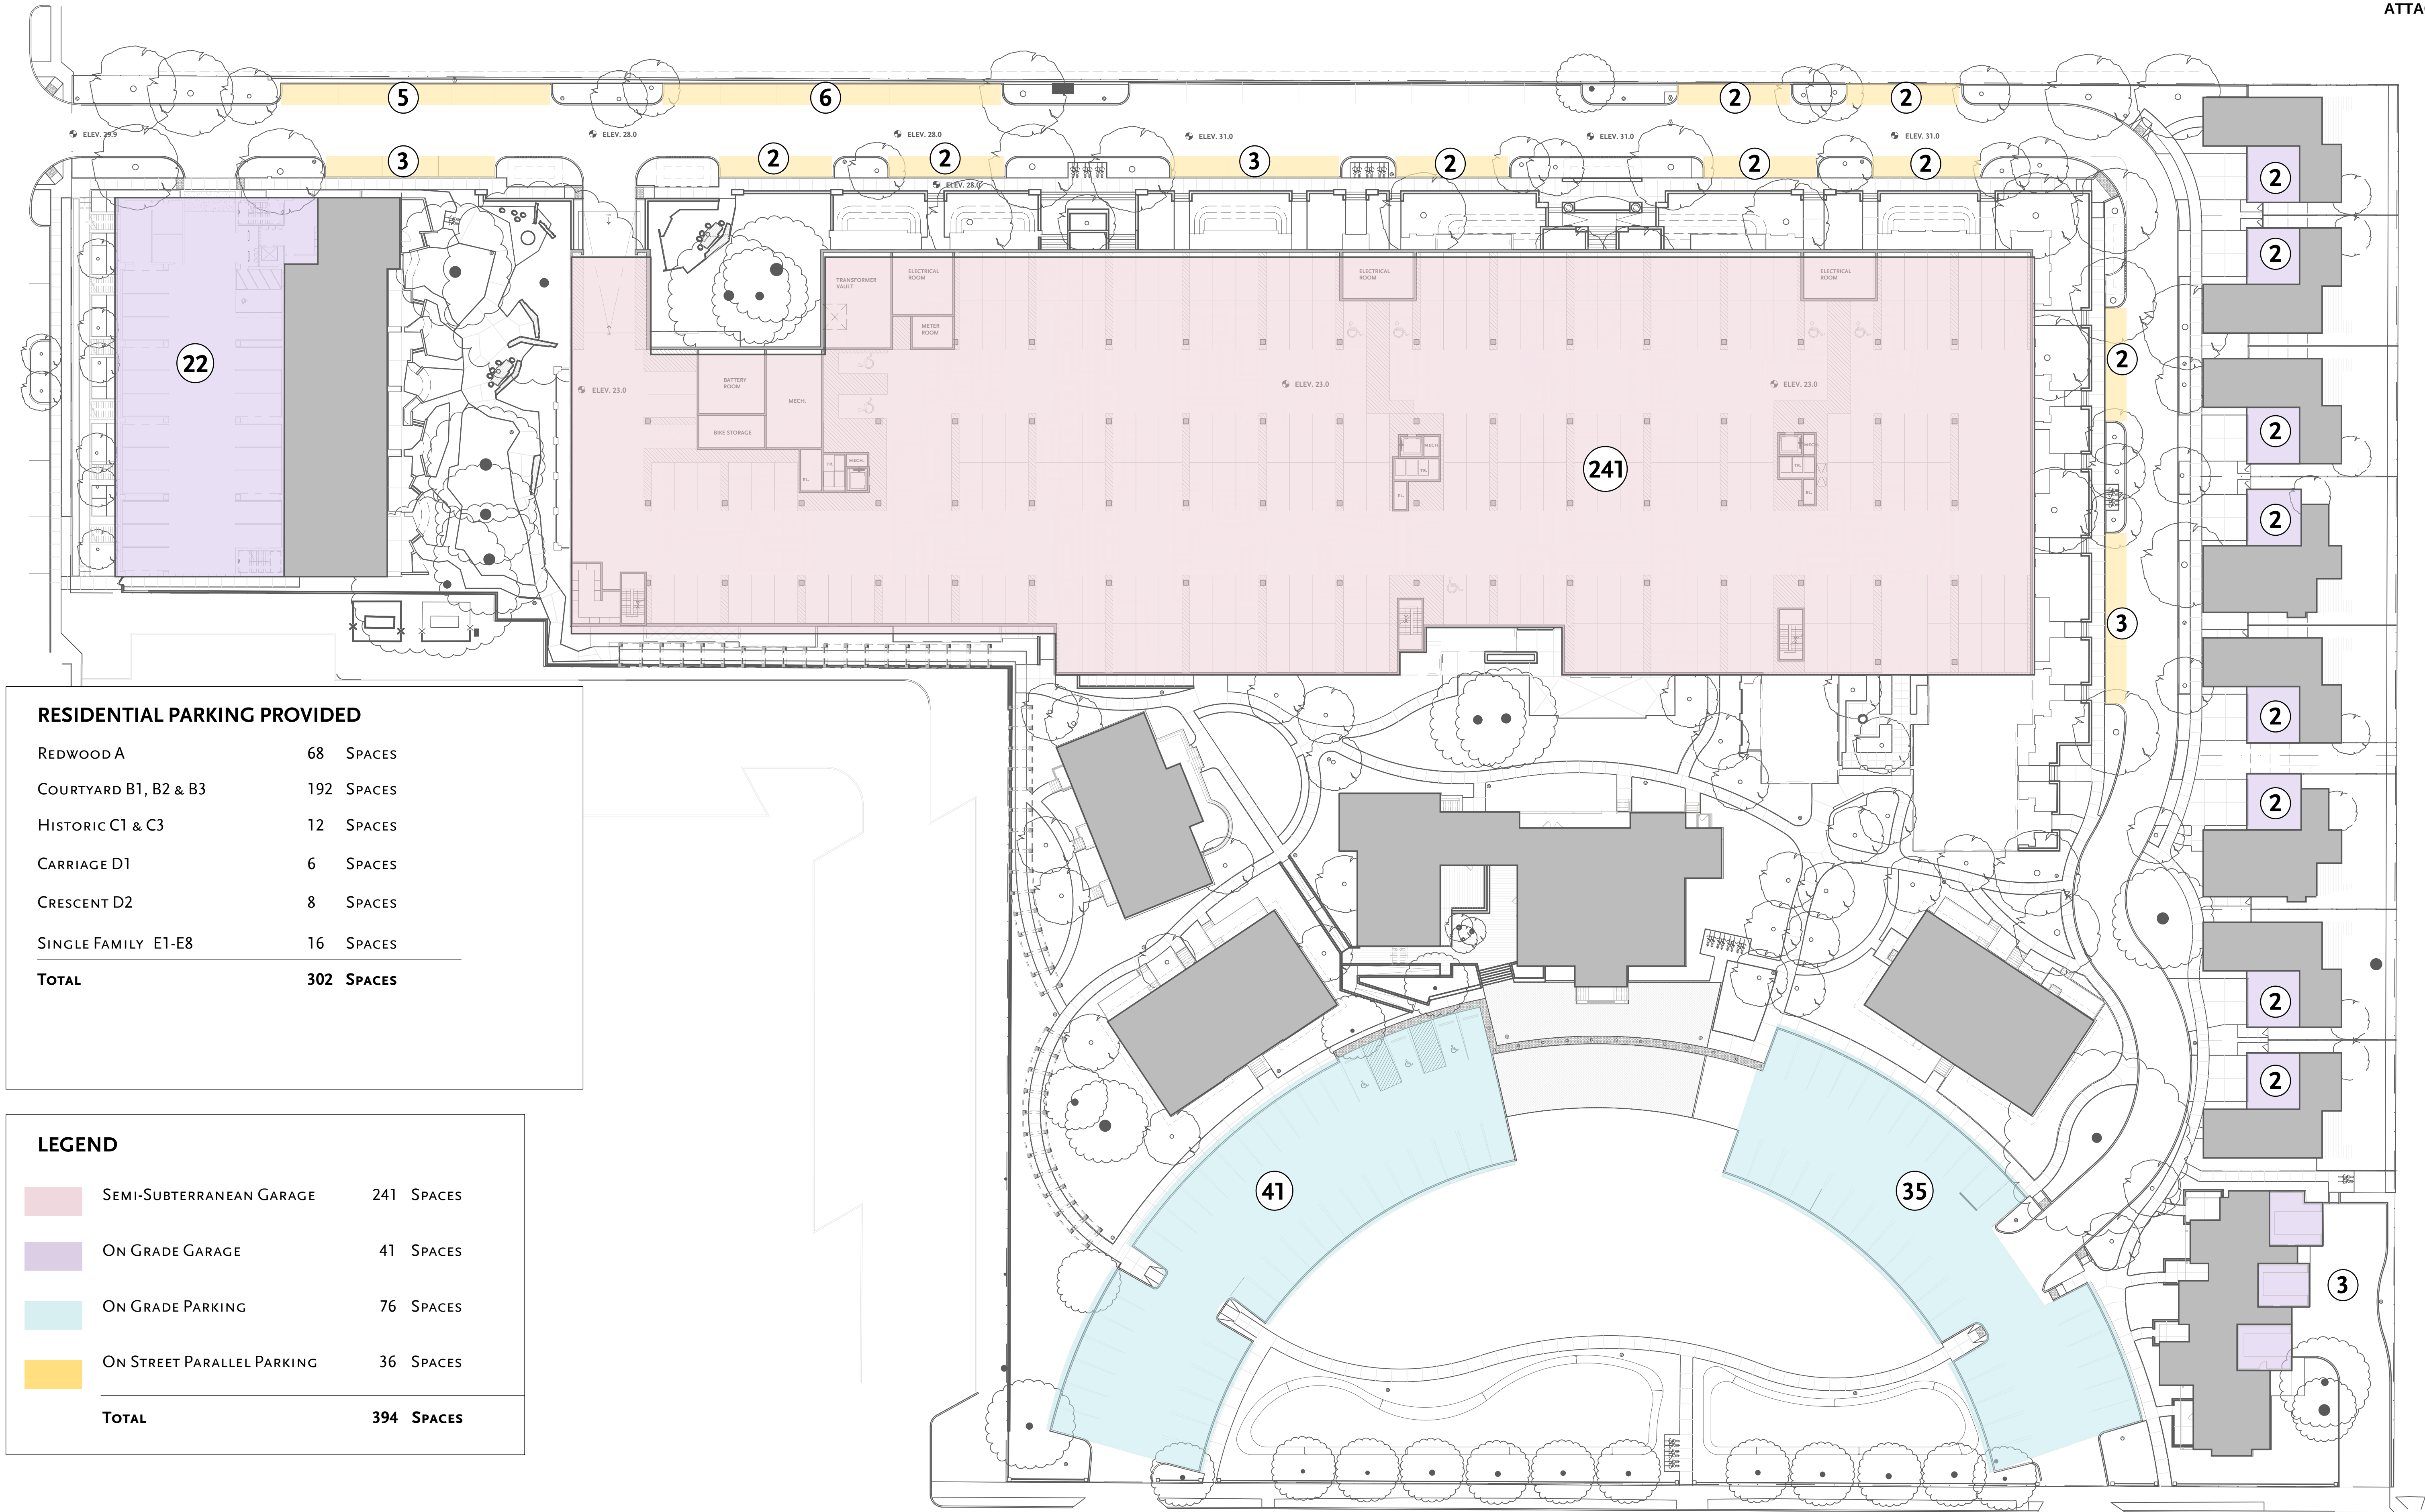

PARKING DIAGRAM

