

ARCHITECTS . PLANNERS . DESIGNERS

WHA.

ORANGE COUNTY . LOS ANGELES . BAY AREA . SACRAMENTO

2550 REDWOOD DRIVE

Napa, California

CASTLE COMPANIES

September 2, 2022 | 2022265

ROOFING

FASCIA

STUCCO

LAP SIDING

SHINGLE SIDING

FRONT DOOR

GARAGE DOOR

BRICK

TRIM

STONE

SCHEME 1

'A' Elevations Only

Traditional

For exact color refer to manufacturers' actual samples.

© 2022 WILLIAM HEZMALHALCH ARCHITECTS, INC. DBA WHA.

ARCHITECTS . PLANNERS . DESIGNERS

WHA.

ORANGE COUNTY . LOS ANGELES . BAY AREA . SACRAMENTO

2550 REDWOOD DRIVE

Napa, California

CASTLE COMPANIES

September 2, 2022 | 2022265

Exterior Color & Materials

SCHEME 1 OF 2

'A' ELEVATIONS ONLY, 'TRADITIONAL

Material	Color	Manufacturer
Roofing: Composition Shingles	Hickory Timberline HDZ	GAF
Vinyl Windows <i>(factory finish)</i>	White	Milgard
Manufactured Stone <i>(standard raked joints)</i>	Manzanita Cliffstone	Eldorado
Brick Cap <i>(standard raked joints)</i>	Midnight Smoke	H.C. Muddox
Grout @ Brick & Stone	Caramel	Orco
Gutters & Downspouts	Match Adjacent Color	Kelly-Moore
Stucco Color	KM 4543-2 Coffee Diva	Kelly-Moore
Siding Color <i>(applied to):</i> Corner Boards Lap Siding Gable Siding Shingle Siding	KM 4532-3 Cow Girl Boots	Kelly-Moore
Trim Color <i>(applied to):</i> Barge Boards Columns Eaves Fascia Outlookers Trim	417 Oxford Brown	Kelly-Moore
Accent Color <i>(applied to):</i> Front Door Garage Door Secondary Doors	KM 4589-5 Mama Racoon	Kelly-Moore
Garage Door Weatherstrip <i>(factory finish)</i>	Match Garage Door Color	TBD

NOTE: Notify WHA if any variation occurs between these schemes and the construction documents prior to purchase. Contact Corie Rath (925) 463-1700.

© 2022 WILLIAM HEZMALHALCH ARCHITECTS, INC. DBA WHA.

REVISIONS:

Number	Date	Description
1	12/13/22	Elevation style name update to Schemes 1 & 2.

ARCHITECTS . PLANNERS . DESIGNERS

WHA.

ORANGE COUNTY . LOS ANGELES . BAY AREA . SACRAMENTO

2550 REDWOOD DRIVE

Napa, California

CASTLE COMPANIES

September 2, 2022 | 2022265

ROOFING

FASCIA

BOARD & BATTENS

LAP SIDING

FRONT DOOR

GARAGE DOOR

TRIM

SCHEME 2

'B' Elevations Only

Agrarian

For exact color refer to manufacturers' actual samples.

© 2022 WILLIAM HEZMALHALCH ARCHITECTS, INC. DBA WHA.

ARCHITECTS . PLANNERS . DESIGNERS

WHA.

ORANGE COUNTY . LOS ANGELES . BAY AREA . SACRAMENTO

2550 REDWOOD DRIVE

Napa, California

CASTLE COMPANIES

September 2, 2022 | 2022265

Exterior Color & Materials

SCHEME 2 OF 2

'B' ELEVATIONS ONLY, 'AGRARIAN

Material	Color	Manufacturer
Roofing: Composition Shingles	Copper Canyon Timberline HDZ	GAF
Vinyl Windows <i>(factory finish)</i>	White	Milgard
Gutters & Downspouts	Match Adjacent Color	Kelly-Moore
Siding Color <i>(applied to):</i> Board & Battens Corner Boards Lap Siding	KM 4817-2 Trellised Ivy	Kelly-Moore
Trim Color <i>(applied to):</i> Barge Boards Columns Eaves Fascia Garage Door Outlookers Pot Shell Trim	KMW 24-1 Bud's Sails	Kelly-Moore
Accent Color <i>(applied to):</i> Front Door	KM 4539-5 Cigar Box	Kelly-Moore
Garage Door Weatherstrip <i>(factory finish)</i>	Match Garage Door Color	TBD

NOTE: Notify WHA if any variation occurs between these schemes and the construction documents prior to purchase. Contact Corie Rath (925) 463-1700.

© 2022 WILLIAM HEZMALHALCH ARCHITECTS, INC. DBA WHA.

REVISIONS:

Number	Date	Description
1	12/13/22	Elevation style name update to Schemes 1 & 2.

Color Scheme #1
A - Traditional



Color Scheme #2
B - Agrarian


Exterior Color & Materials

2550 REDWOOD DRIVE
NAPA, CALIFORNIA
CASTLE COMPANIES







ATTACHMENT 7

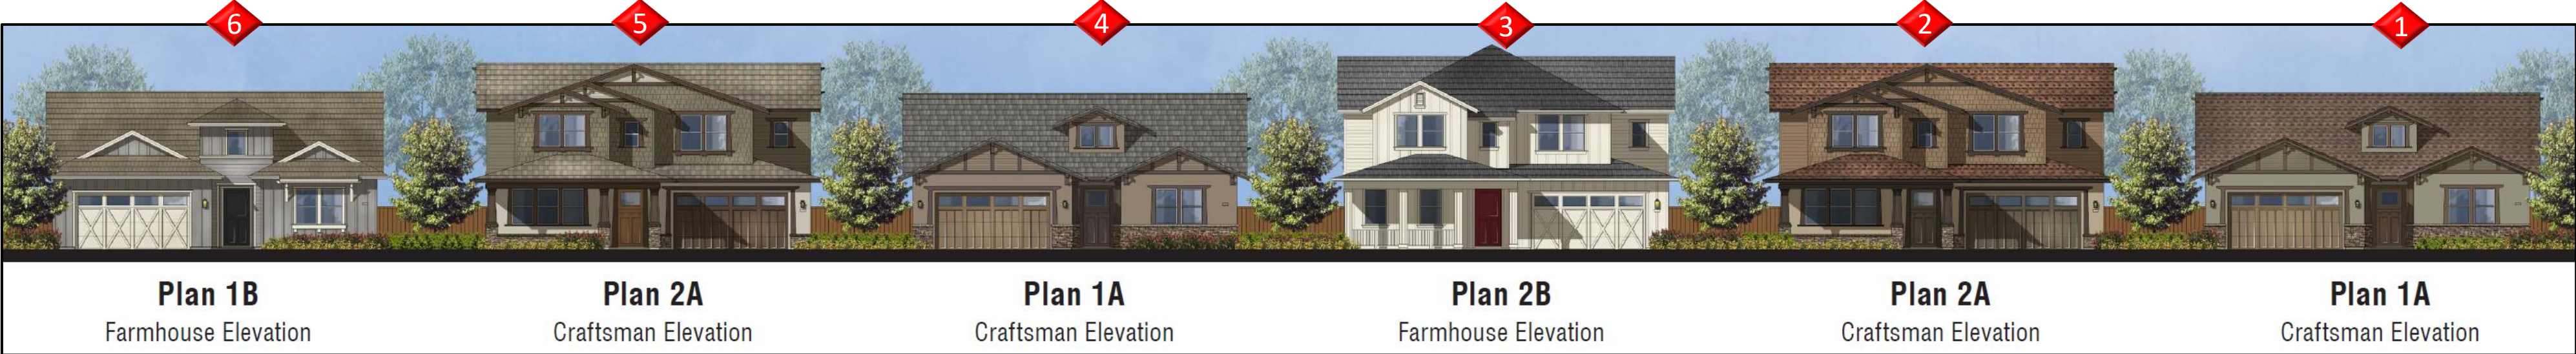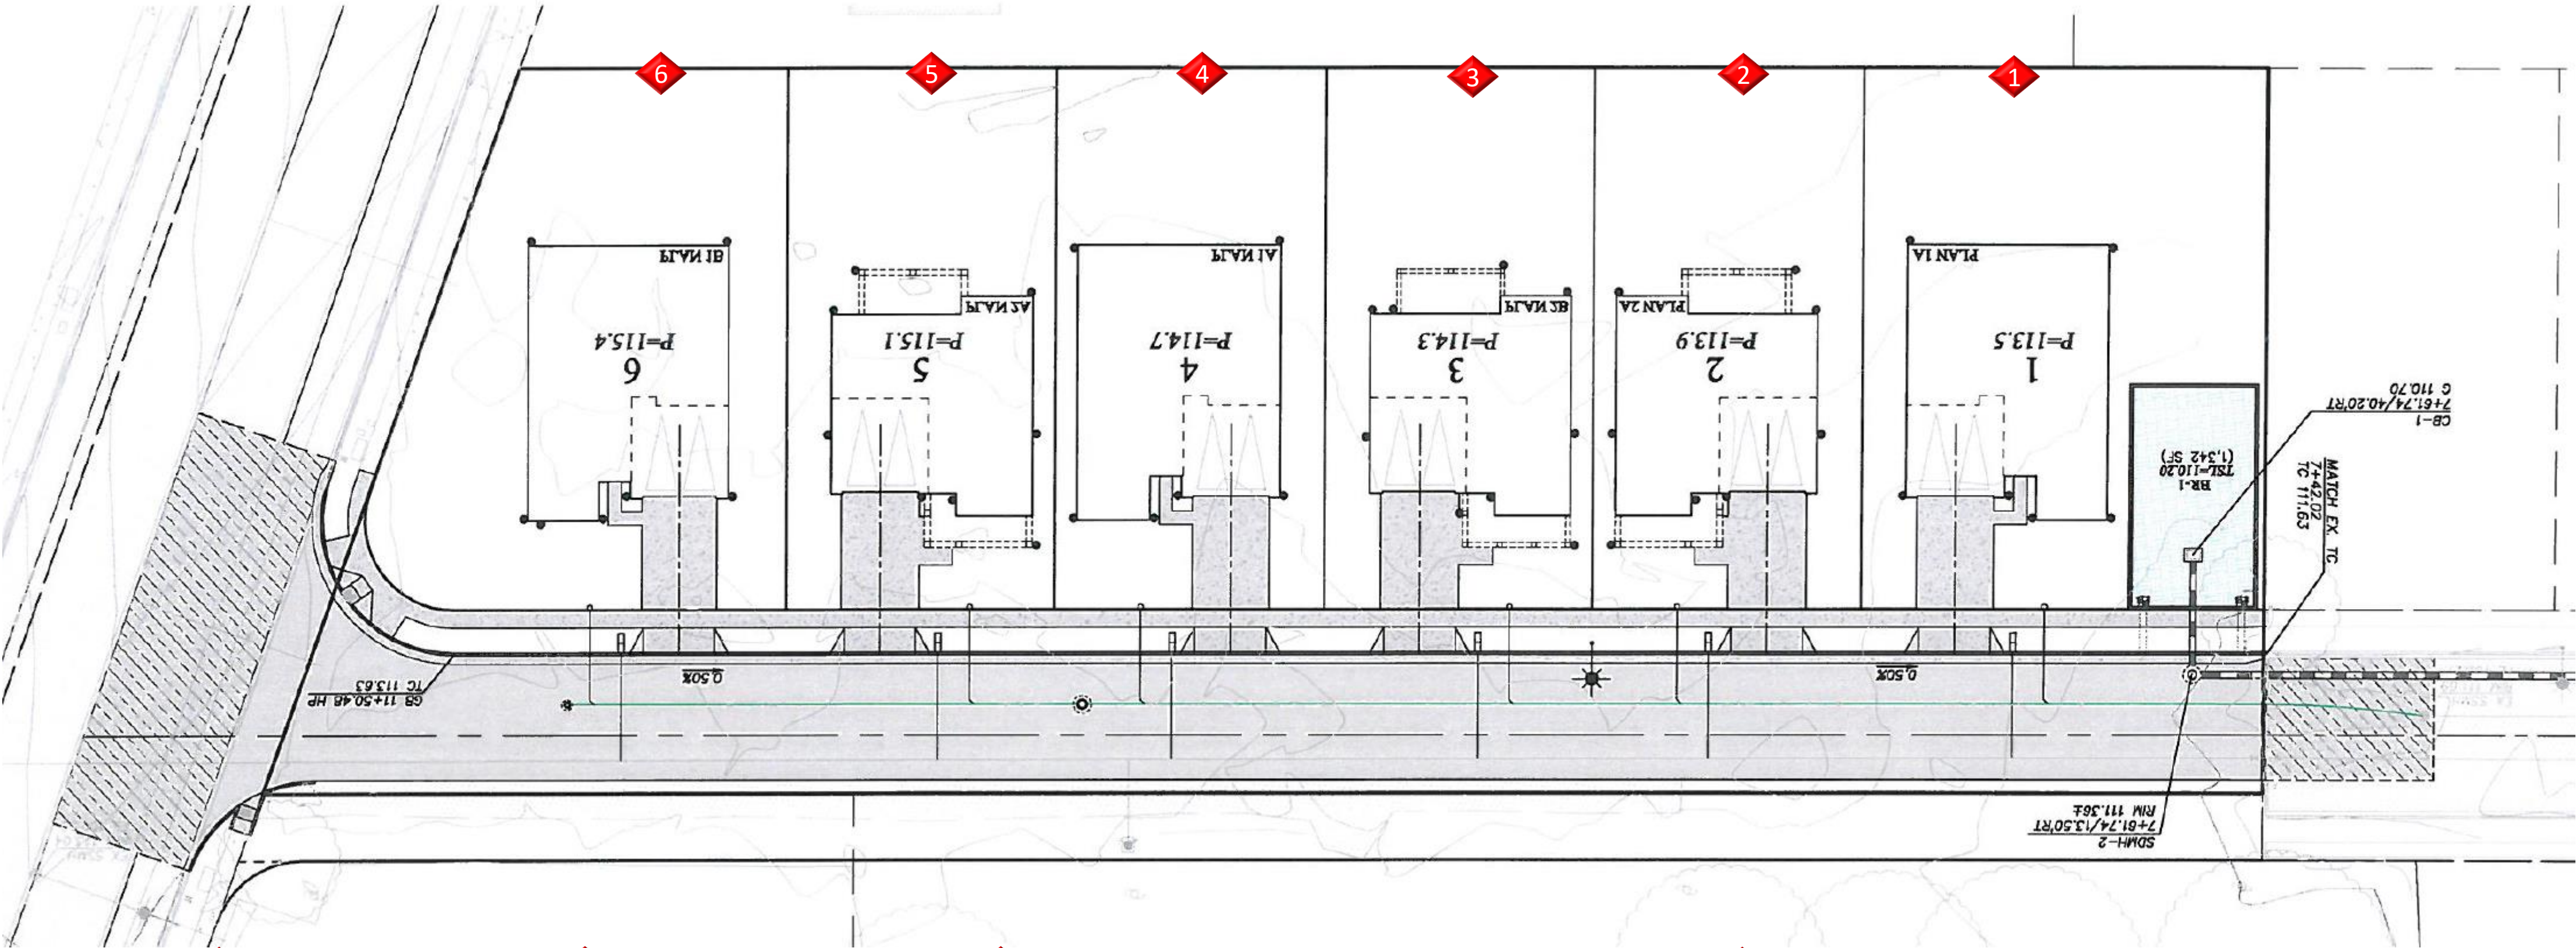

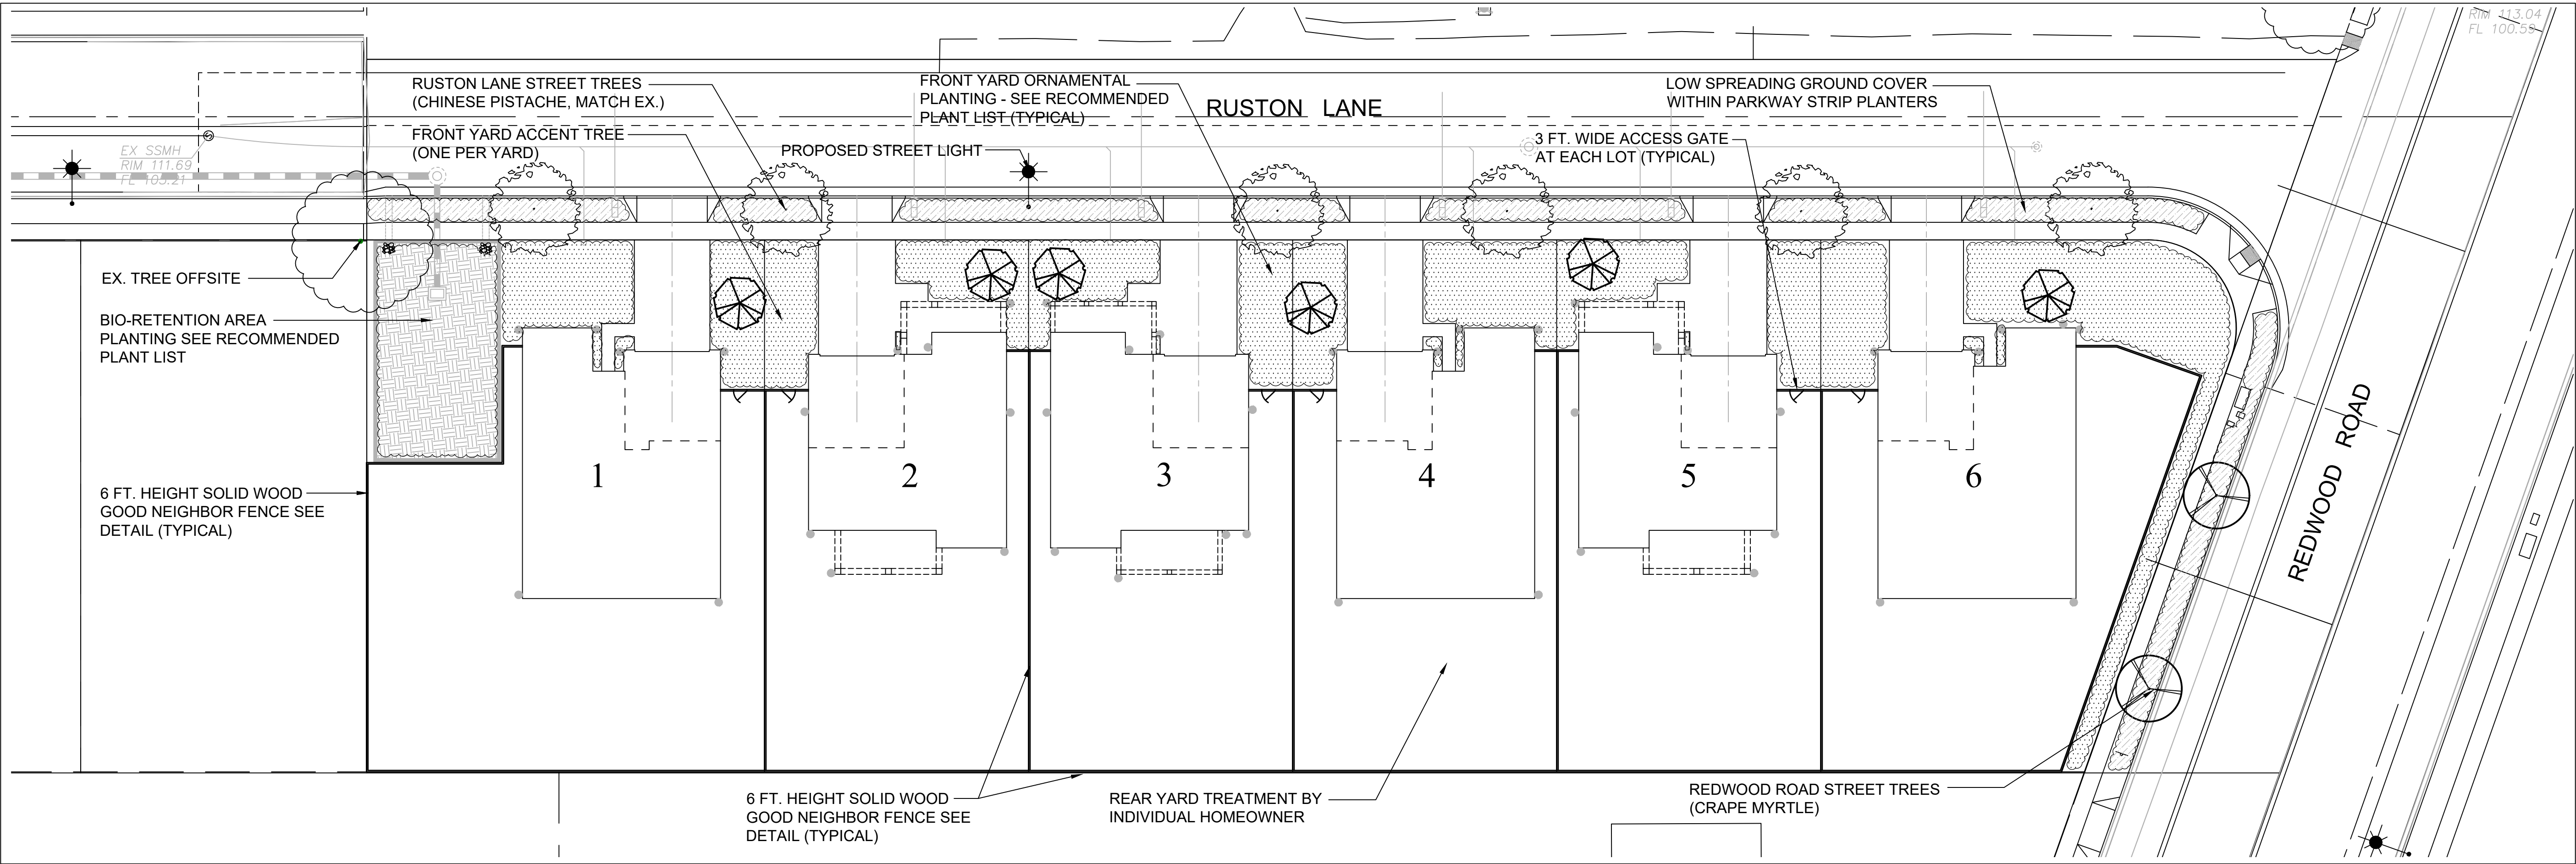


RECOMMENDED PLANT MATERIALS LIST

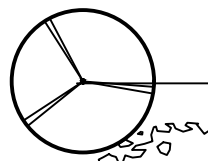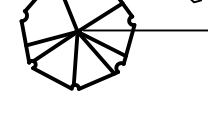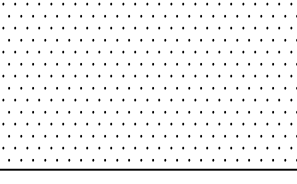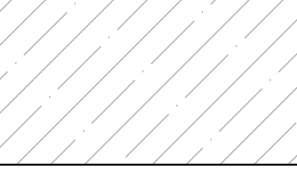SYMBOL	BOTANICAL NAME	COMMON NAME	WATER USE WUCOLS	SIZE	MATURE SIZE
TREES:					
	REDWOOD ROAD STREET TREE LAGERSTROEMIA 'NATCHEZ' (STANDARD)	WHITE CRAPE MYRTLE	LOW	15 GA	25'Hx25'W
	RUSTON LANE STREET TREE PISTACIA CHINENSIS	CHINESE PISTACHE	LOW	15 GA	28'Hx28'W
	FRONT YARD ACCENT TREES				
	ARBUTUS 'MARINA' (STANDARD)	MARINA ARBUTUS	LOW	15 GA	25'Hx25'W
	CERCIS OCCIDENTALIS (STANDARD)	WESTERN REDBUD	LOW	15 GA	18'Hx18'W
	LAGERSTROEMIA SPECIES (STANDARD)	CRAPE MYRTLE	LOW	15 GA	20'Hx20'W
BIO-RETENTION AREA PLANTING					
SHRUBS					
	BACCHARIS PILULARIS	DWARF COYOTE BUSH	LOW	1 GA	3'Hx5'W
	CARPENTERIA CALIFORNICA	BUSH ANEMONE	LOW	5 GA	5'Hx6'W
	FRANGULA CALIFORNICA	CALIFORNIA COFFEEBERRY	LOW	5 GA	4'Hx5'W
	HETEROMELES ARBUTIFOLIA	TOYON	LOW	5 GA	8'Hx8'W
	ROSA CALIFORNICA	WILD ROSE	LOW	5 GA	3'Hx4'W
PERENNIALS AND GRASSES					
	ACHILLEA MILLEFOLIUM	COMMON SEDGE	LOW	1 GA	2'Hx3'W
	CAREX DIVULSA	SEDGE	LOW	1 GA	2'Hx3'W
	JUNCUS PATENS	BLUE RUSH	LOW	1 GA	2'Hx3'W
	MUHLENBERGIA RIGENS	DEER GRASS	LOW	1 GA	4'Hx4'W
FRONT YARD ORNAMENTAL PLANTING					
LARGE BACKGROUND SHRUBS:					
	ARCTOSTAPHYLOS 'HOWARD MCMINN'	MCMINN MANZANITA	LOW	5 GA	5'Hx6'W
	ELEAEGNUS PUNGENS'	ELEAEGNUS	LOW	5 GA	8'Hx8'W
	FRANGULA CALIFORNICA 'EVE CASE'	CALIFORNIA COFFEEBERRY	LOW	5 GA	4'Hx5'W
MEDIUM SIZE SHRUBS					
	CISTUS SPECIES	ROCKROSE	LOW	5 GA	3'Hx5'W
	MYRTUS COMMUNIS 'COMPACTA'	DWARF MYRTLE	LOW	5 GA	3'Hx3'W
	NANDINA 'GULSTREAM'	GULFSTREAM NANDINA	LOW	5 GA	3'Hx4'W
	SALVIA SPECIES	SAGE	LOW	5 GA	3'Hx4'W
	TEUCRIUM FRUTICANS 'COMPACTA'	DWARF GERMANDER	LOW	5 GA	3'Hx3'W
SMALL ACCENT PLANTING/GRASSES					
	AGOZANTHOS SPECIES	KANGAROO PAW	LOW	1 GA	2'Hx3'W
	ERIGERON KARVINSKIANUS 'MOERHEIMII'	SANTA BARBARA DAISY	LOW	1 GA	12'Hx3'W
	LOMANDRA LONGIFOLIA	DWARF MAT RUSH	LOW	1 GA	3'Hx3'W
	PENNISETUM 'BUNNY TAILS'	DWARF FOUNTAIN GRASS	LOW	1 GA	3'Hx3'W
	PENSTEMON HETEROPHYLLUS	FOOTHILL PENSTEMON	LOW	1 GA	3'Hx3'W
PARKWAY STRIP GROUND COVER PLANTING					
	ARCTOSTAPHYLOS 'POINT REYES'	PROSTRATE MANZANITA	LOW	1 GA	2'Hx3'W
	COPROSMA 'KIRKII'	CREEPING COPROSMA	LOW	1 GA	2'Hx5'W
	ROSMARINUS 'PROSTRATUS'	PROSTRATE ROSEMARY	LOW	1 GA	2'Hx5'W


TYPICAL WATER EFFICIENT LANDSCAPE WORKSHEET (LOT 6 EXAMPLE) - BY HYDROZONE

REFERENCE EVAPOTRANSPIRATION (ETo):					43.9	</
-------------------------------------	--	--	--	--	------	--	--	----

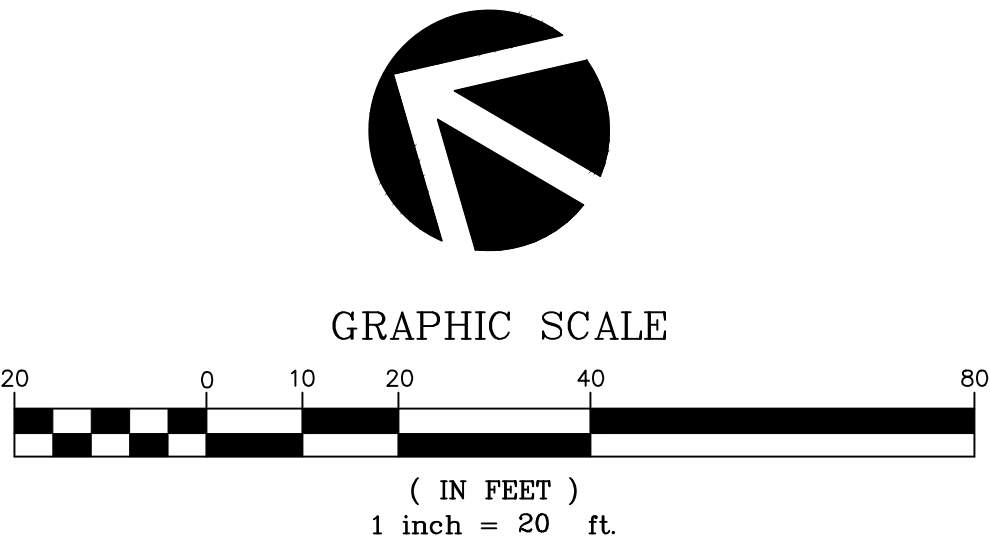

REVISIONS

RW Stover & Associates, Inc.
Landscape Architecture
1620 Walnut Creek, CA 94596
Ph: 925.933.2383

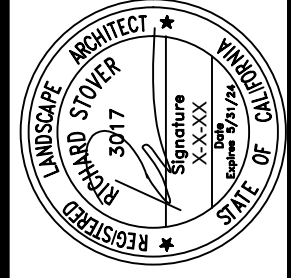

REDWOOD SUBDIVISION
RUSTON LANE
NAPA, CALIFORNIA

PRELIMINARY
LANDSCAPE PLAN

DESIGNED: DRAWN:
CHECKED: JOB NO:
DATE
09-07-22
SCALE

SHEET
L1
OF SHEETS