



REV	DATE	BY

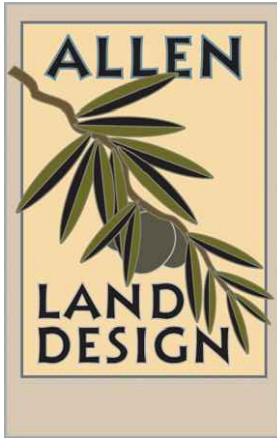

1478 Olivet Road
Santa Rosa, CA 95401
(707) 526-3177
www.allenlanddesign.com

These drawings to designs are the property of the
Landscape Designer and no part thereof shall be
copied or used in connection with any other work or
project without the written consent of Allen Land
Design.

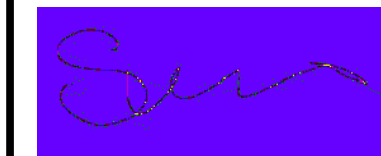


Sierra Hart, Designer
Allen Landscaping, Inc.
CL# 891869

LANDSCAPE PLAN
HARVEST VILLAGE

804 CAPITOL DRIVE
NAPA, CA 94559

JOB NO.:	-----
DATE:	03/06/2023
SCALE:	1" = 10'
DRAWN BY:	---
CHECKED BY:	---
CAD FILE:	-----DWG

L-1

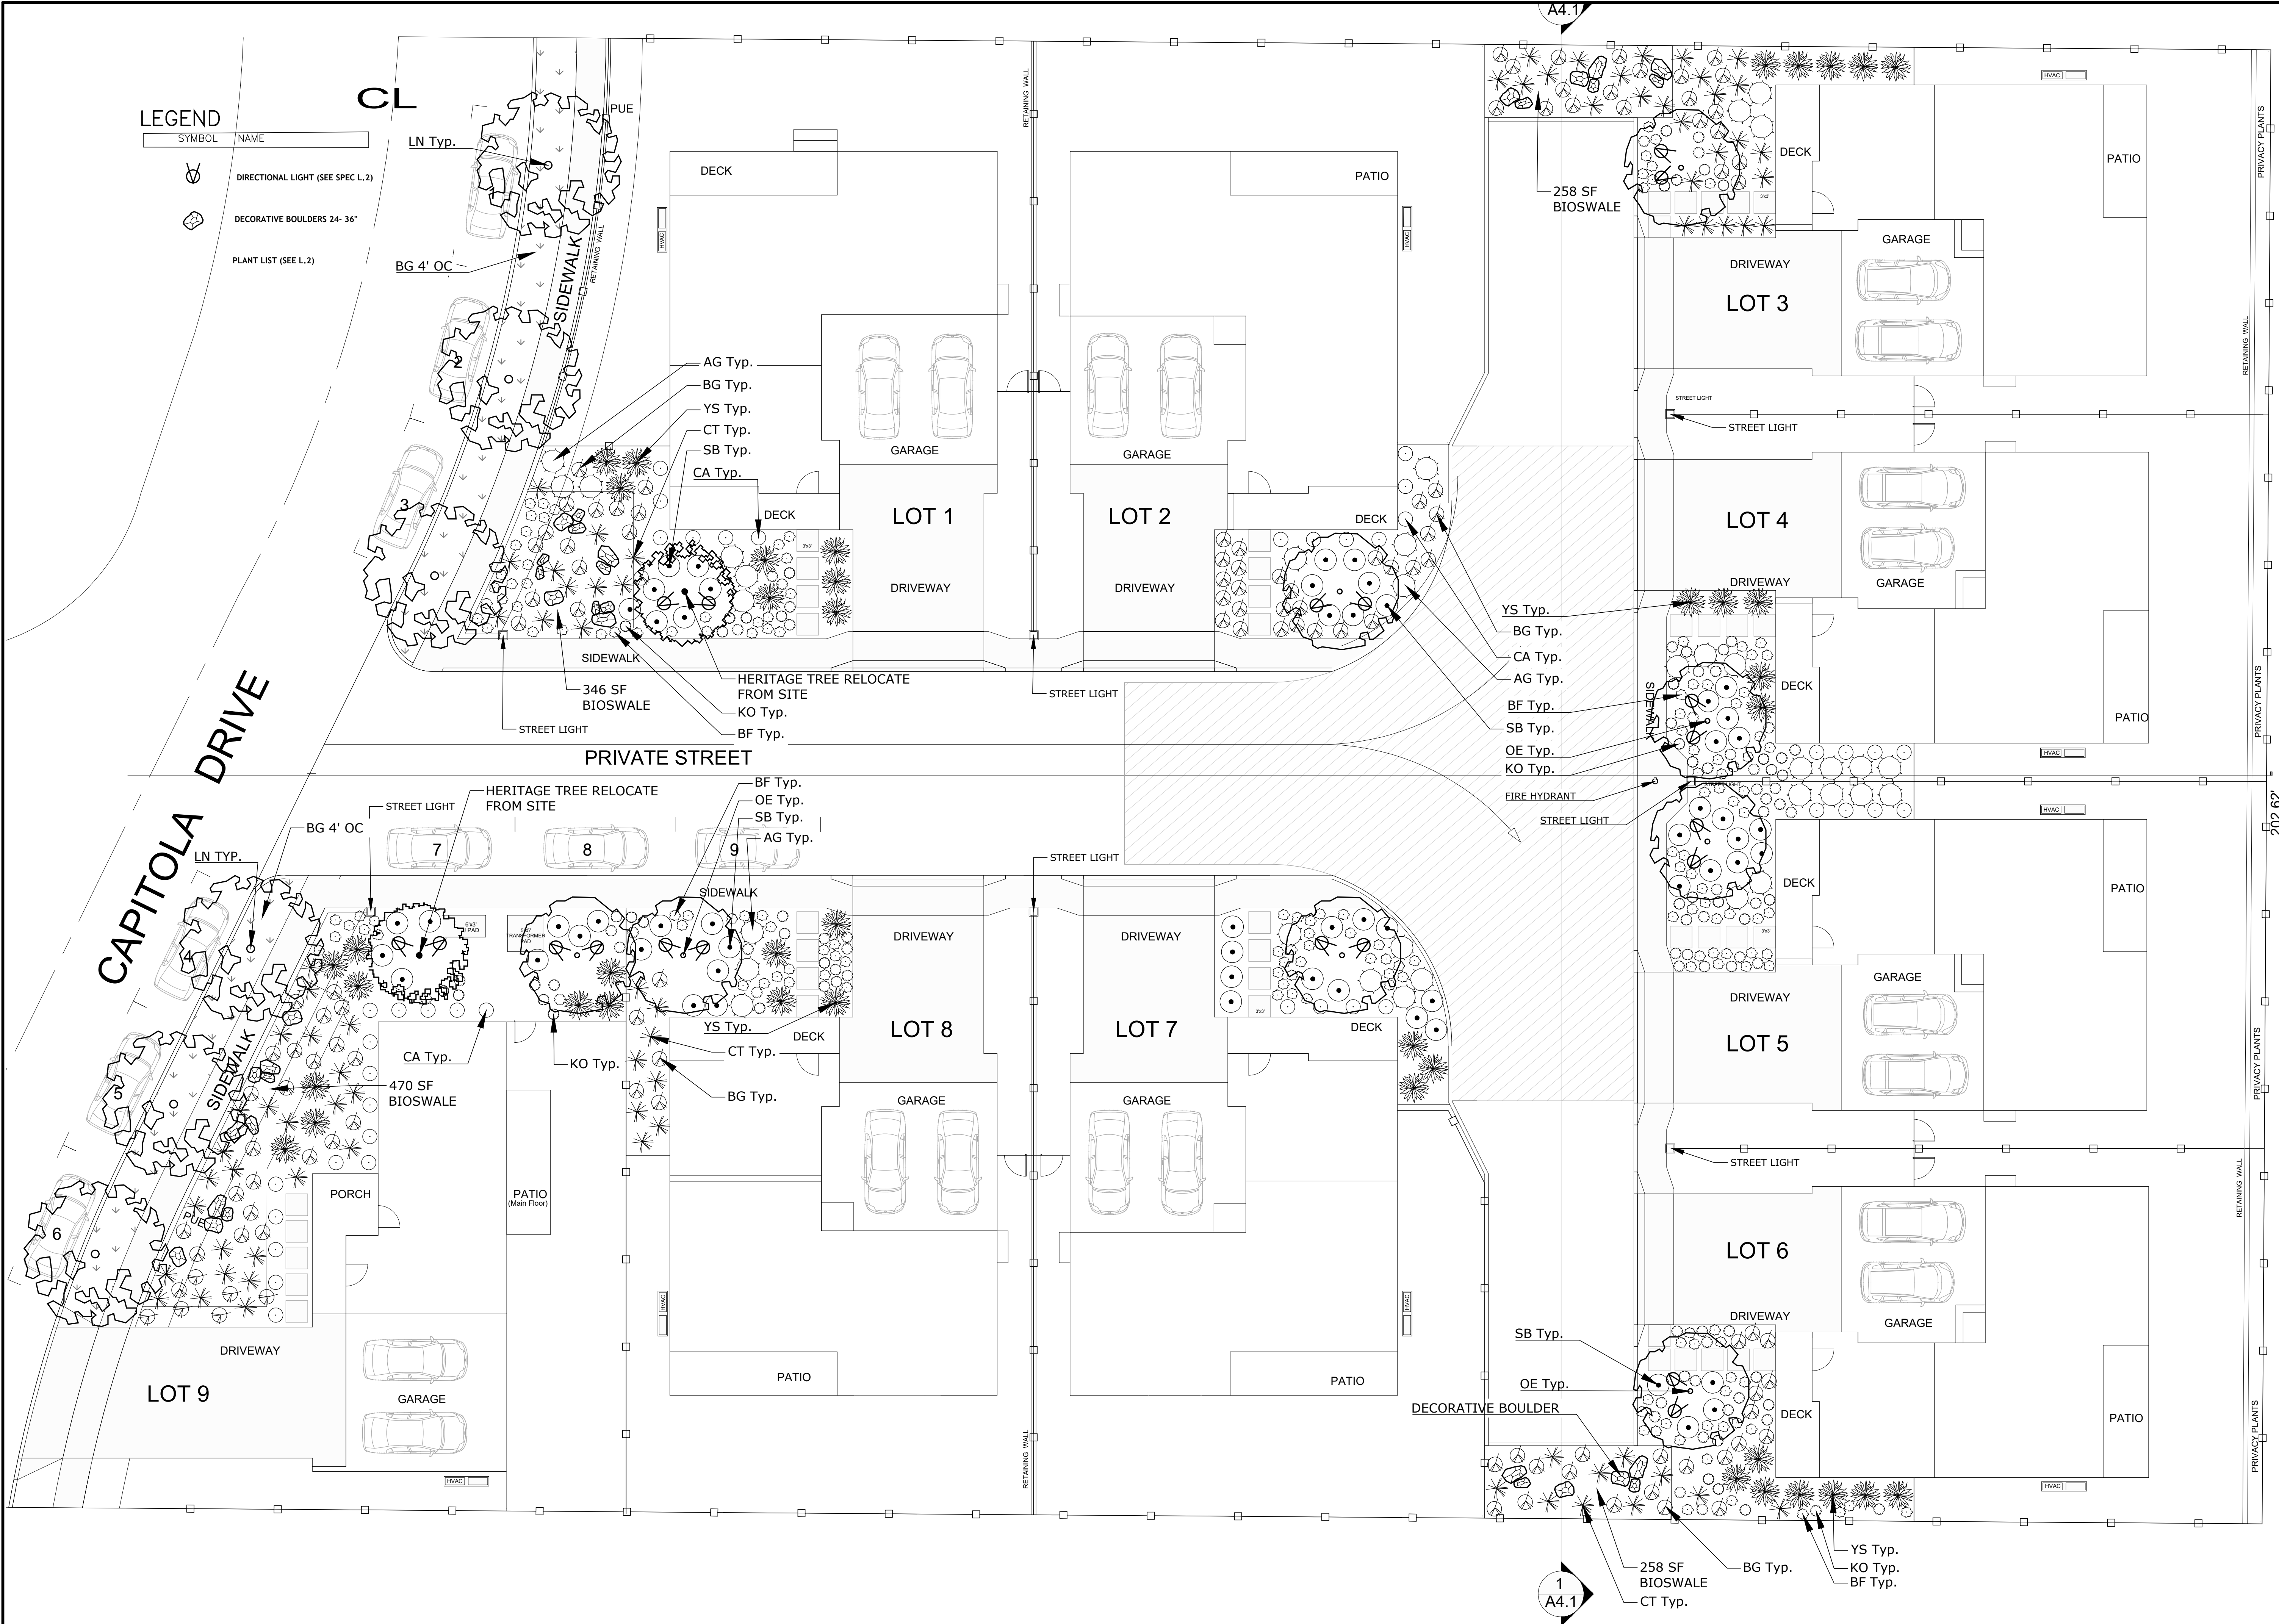

SPJ LIGHTING Inc.

ARCHITECTURAL LANDSCAPE & OUTDOOR LIGHTING

SPECIFICATION SHEET

Directional Light

MR. UNIVERSE



MODEL: MR. UNIVERSE

MATERIAL: Solid Brass

FINISH SHOWN: Matte Bronze

ELECTRICAL: 8-15v

WATTAGE: 2W

ENGINE: FB-2W-DYL-TA16

LUMENS: 150

MOUNTING: 1/2" NPT Dual Fin Spike Included

FINISHES

☐ Matte Bronze (MBR)

☐ Verde (V)

☐ Moss (M)

☐ Black (B)

☐ Rusty (R)

☐ Satin Brass (SB)

☐ Aged Brass (AB)

☐ Raw Copper (RC)

☐ Natural Copper (NC)

PVD PREMIUM

☐ PVD Polished (PVDP)

☐ PVD Satin (PVDG)

☐ PVD Graphite (PVDG)

☐ PVD Bronze (PVDG2)

☐ PVD Black (PVDGL)

WATTAGE

1W

80

2W

150

3W

200

6W

300

Custom lumen packages are available upon request

COLOR TEMPERATURE

☐ 2200K

☐ 5000K

☐ 2700K

☐ 6500K

☐ 3000K

☐ 9000K

☐ 4000K

☐ WARM DIMMING

Custom options are available

ELECTRICAL

☐ 8-15V

☐ 120V

OPTICS

SPOT

190

FLOOD

380

WIDE FLOOD

540

WIDE ANGLE FLOOD

1200

Ordering Example

Customer Approval

Date

MR UNIVERSE-MBR-2W-27K-8-15V



Wet Listed



PLANT LIST

KEY	Name	Common Name
AG	AGAVE SP.	AGAVE
BG	BOUTELOUA GRACILIS	BLUE GRAMA
BF	BULBINE FRUTESCENS	ORANGE BULBINE
CA	CALAMAGROSTIS 'KARL FOERSTER'	FEATHER REED GRASS
CT	CHONDROPETALUM TECTORUM	CAPE RUSH
KO	KNIPHOFIA 'CREAMSICLE'	RED HOT POKER
LN	LAGERSTROEMIA INDICA 'NATCHEZ'	NATCHEZ CREPE MYRTLE
OE	OLEA EUROPAEA 'MAJESTIC BEAUTY'	MAJESTIC BEAUTY
OE	OLEA EUROPAEA 'SWAN HILL'	ORNAMENTAL OLIVE LOW FRUIT
SB	STACHYS BYZANTINA	LAMB'S EARS
YS	YUCCA 'SILVER ANNIVERSARY'	YUCCA



LAGERSTROEMIA INDICA 'NATCHEZ'



LAGERSTROEMIA INDICA 'NATCHEZ'



OLEA EUROPAEA



CALAMAGROSTIS 'KARL FOERSTER'



CHONDROPETALUM TECTORUM



YUCCA 'SILVER ANNIVERSARY'



BULBINE FRUTESCENS




BOUTELOUA GRACILIS



KNIPHOFIA 'CREAMSICLE'




AGAVE SP.

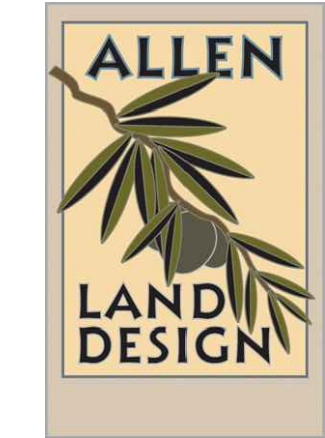

1478 Olivet Road
Santa Rosa, CA 95401
(707) 526-3177
www.allenlanddesign.com

These drawings to designs are the property of the
Landscape Designer and no part thereof shall be
copied or used in connection with any other work or
project without the written consent of Allen Land
Design.

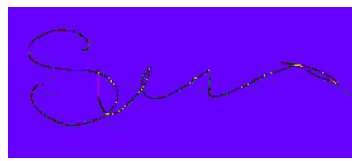

Sierra Hart, Designer
Allen Landscaping, Inc.
CL# 891869

SPECS & PLANT LIST
HARVEST VILLAGE
804 CAPITOL DRIVE
NAPA, CA 94559

JOB NO.: _____
DATE: 03/06/2023
SCALE: ____ = ____
DRAWN BY: ____
CHECKED BY: ____
CAD FILE: _____DWG