


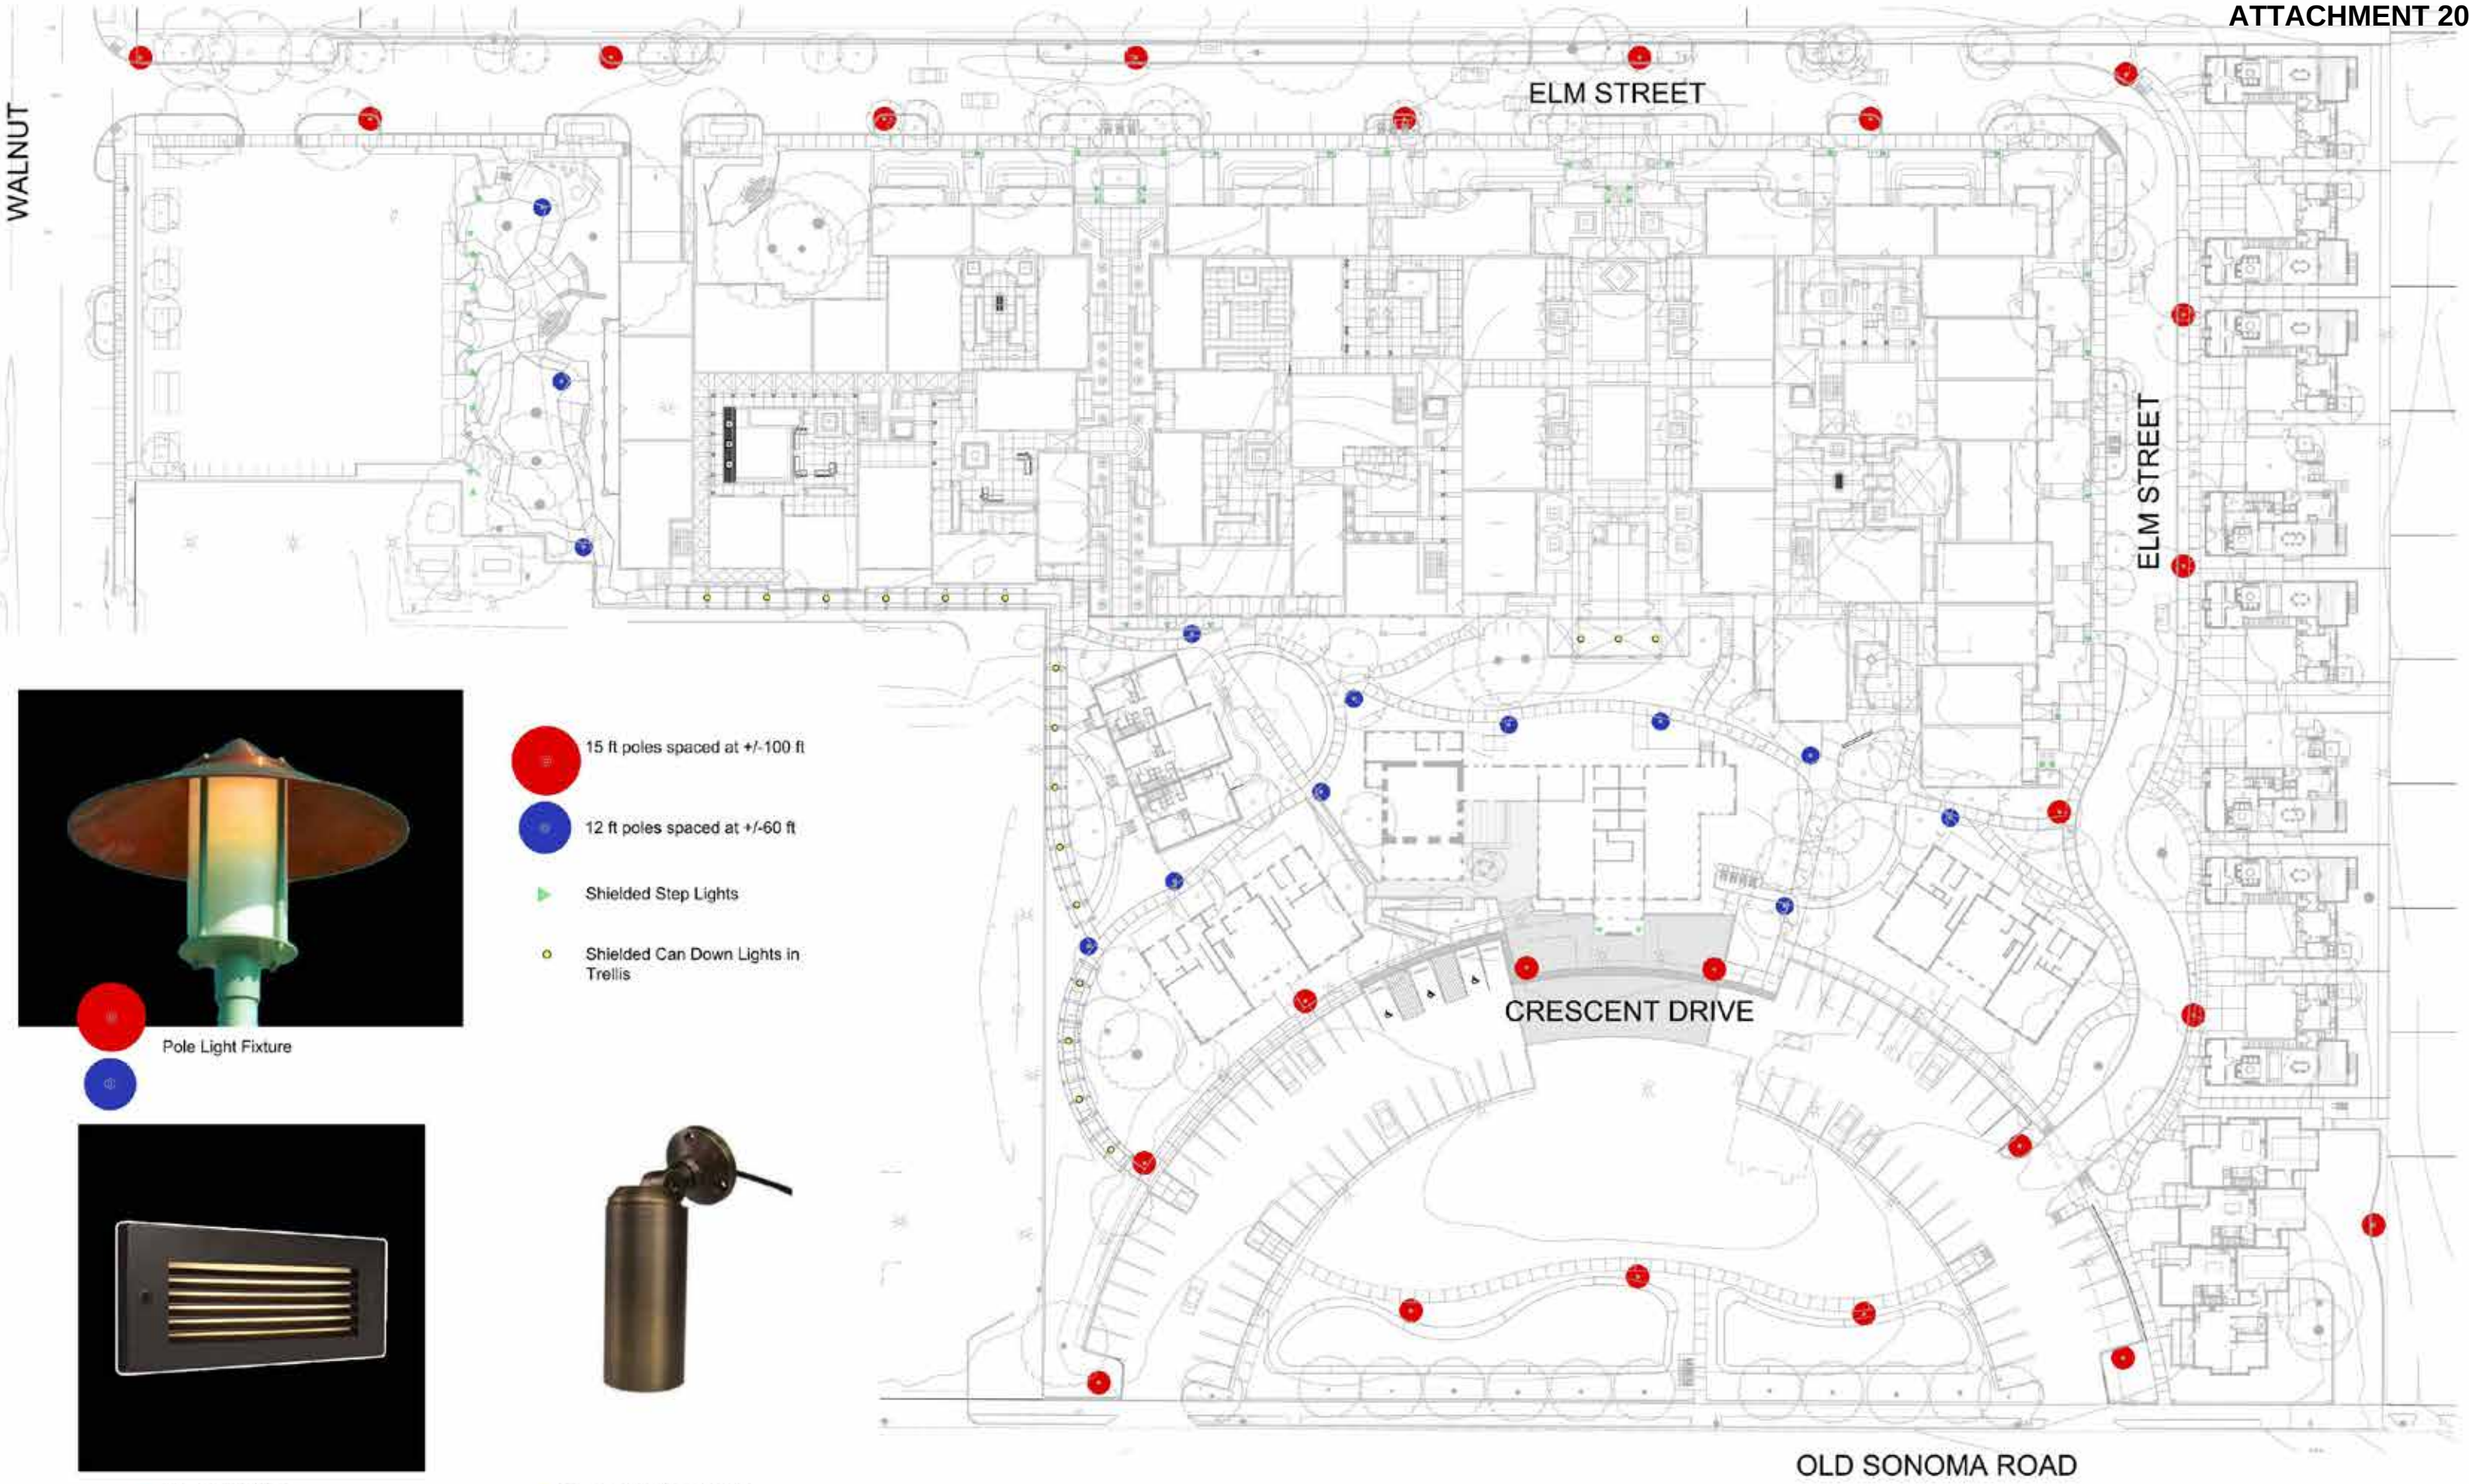

Site Lighting Concept