

ACE & VINE
505 LINCOLN AVE. NAPA, CA 94559

No.	Description	Date

Owner


GAMING
TABLE
PLAN

Project number	396
Date	6/12/2019
Drawn by	Author


A107

Scale As indicated


8/5/2019 9:35:07 AM

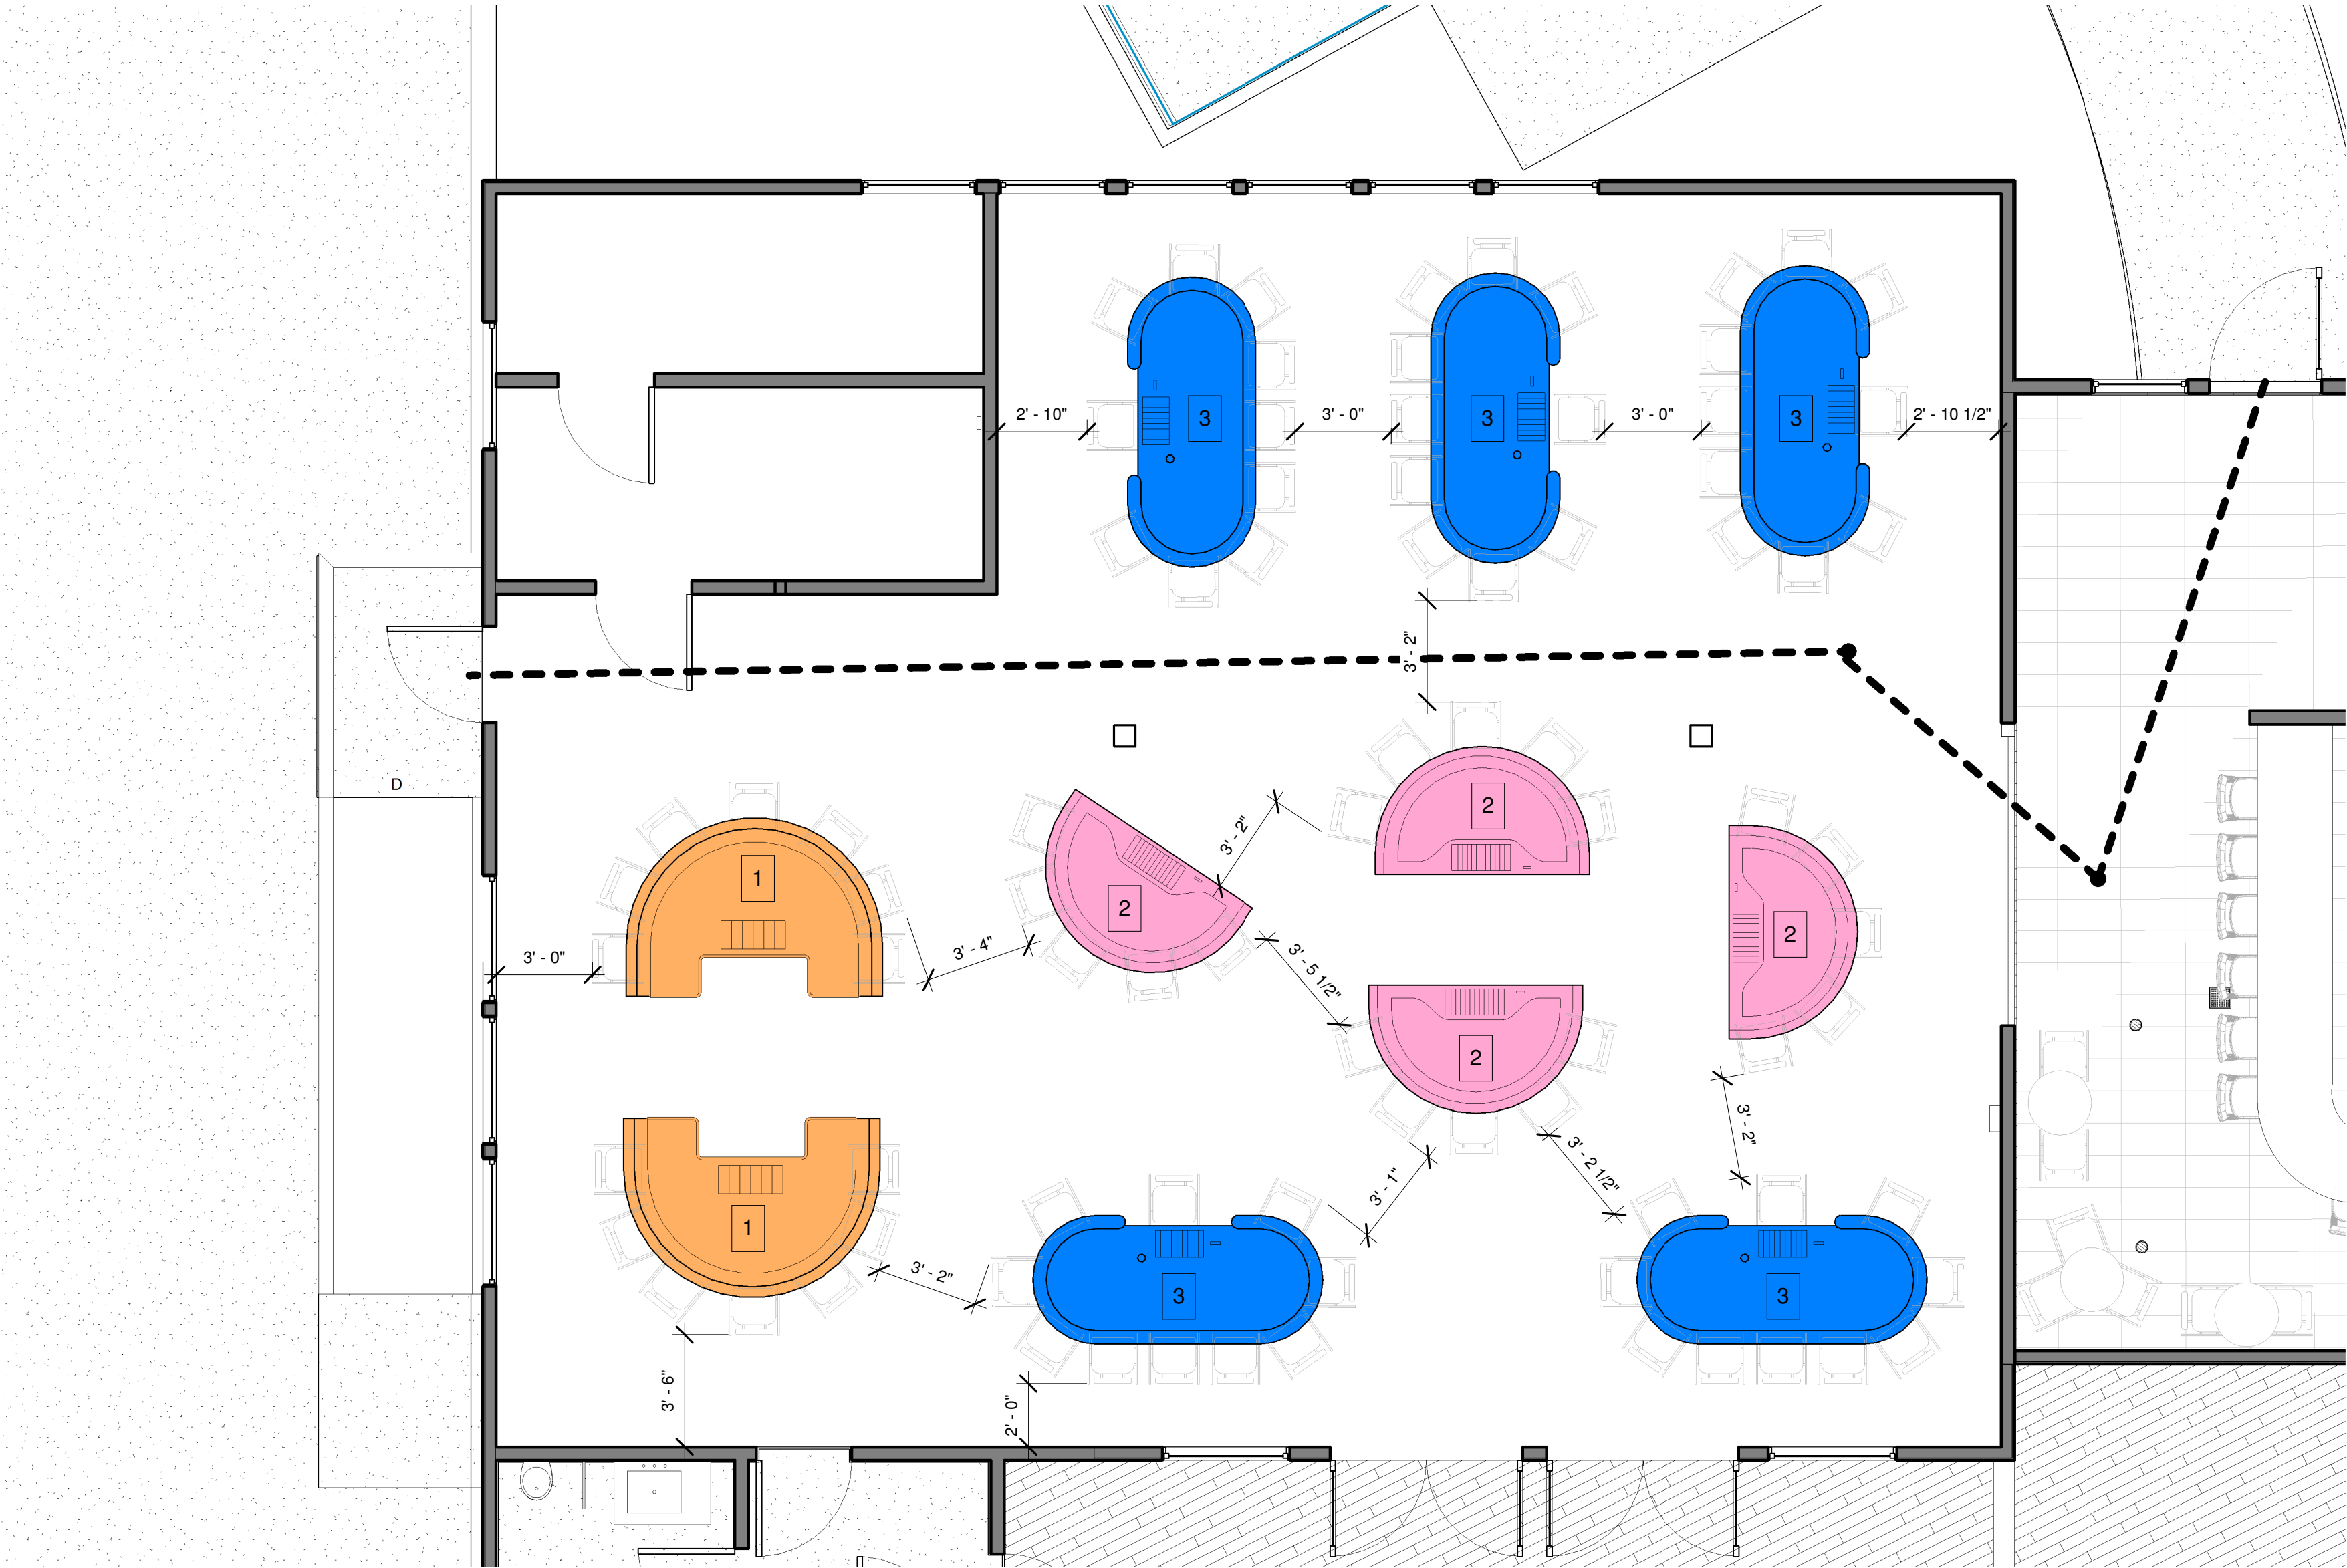


5 Level 1 - Proposed Gaming - Callout 1
1/4" = 1'-0"

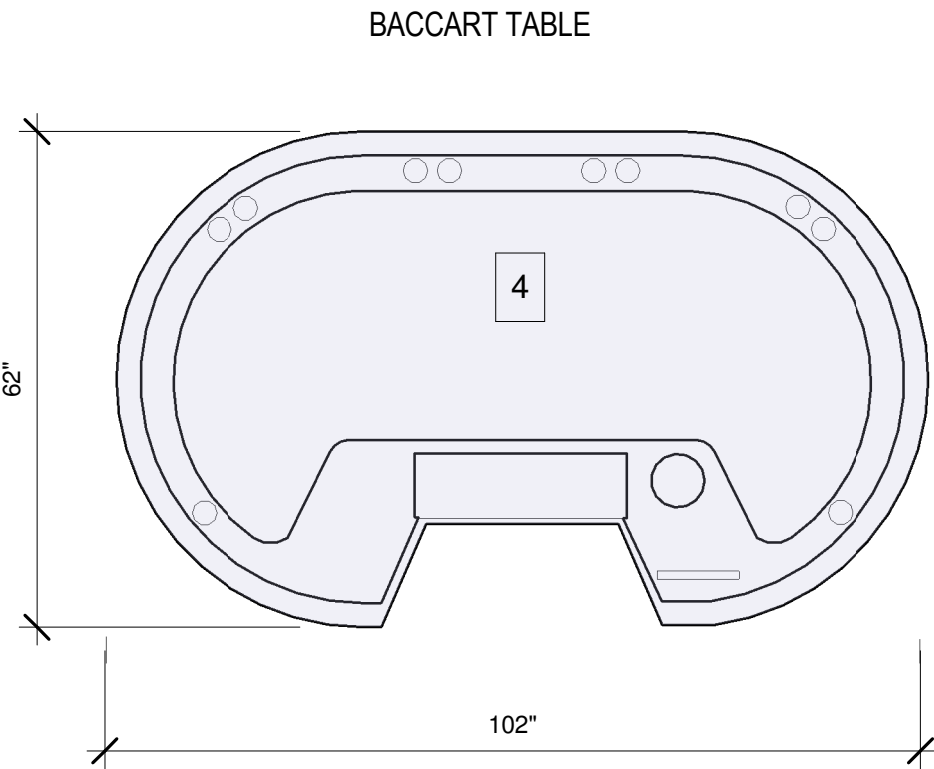


4 Table 4
1/2" = 1'-0"

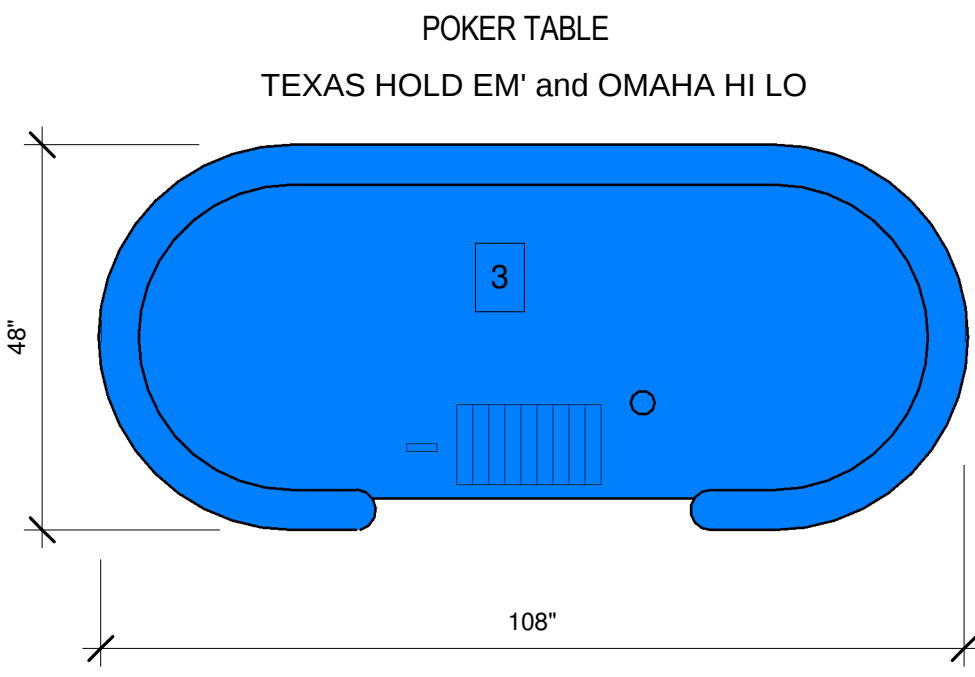


3 Table 3
1/2" = 1'-0"

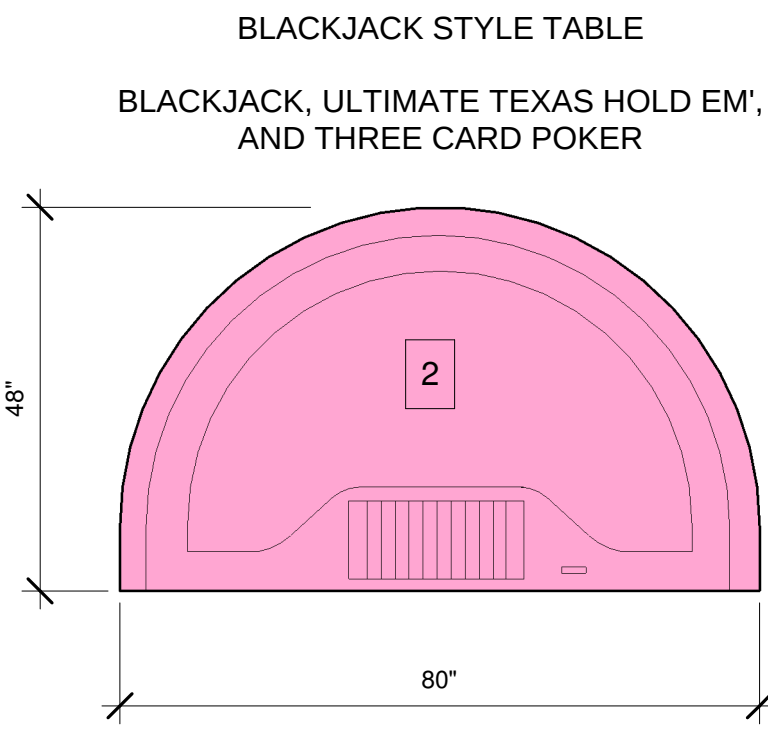

2 Table 2
1/2" = 1'-0"

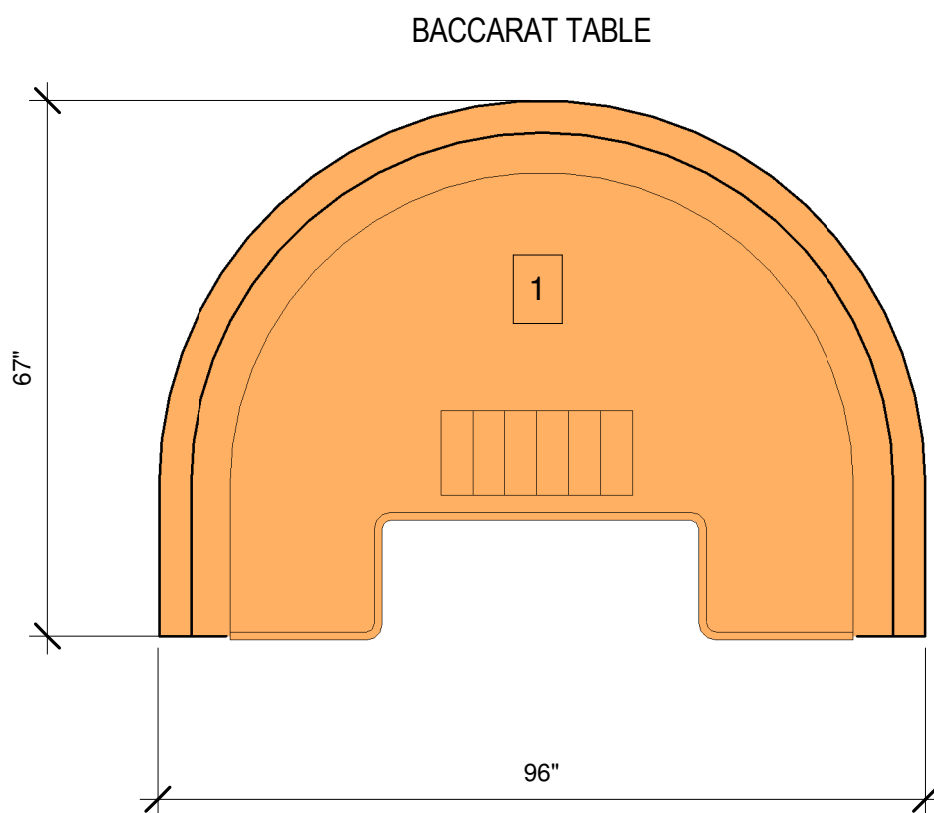

1 Table 1
1/2" = 1'-0"

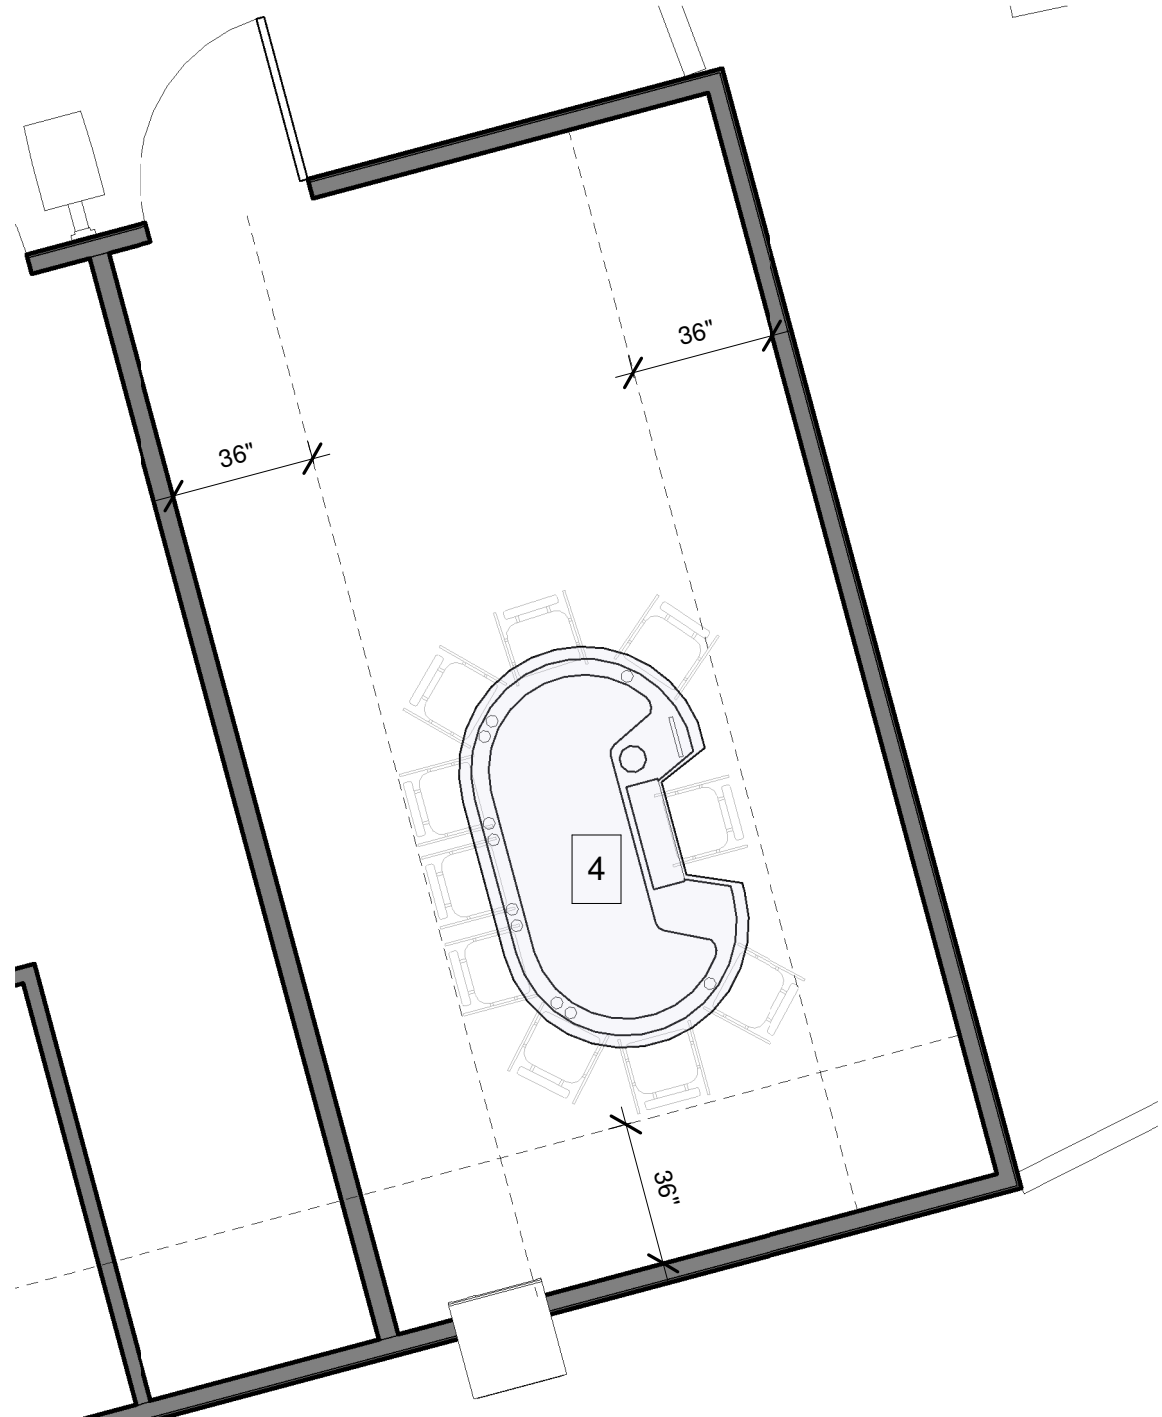

6 Level 1 - Proposed Gaming - Callout 2
1/4" = 1'-0"