



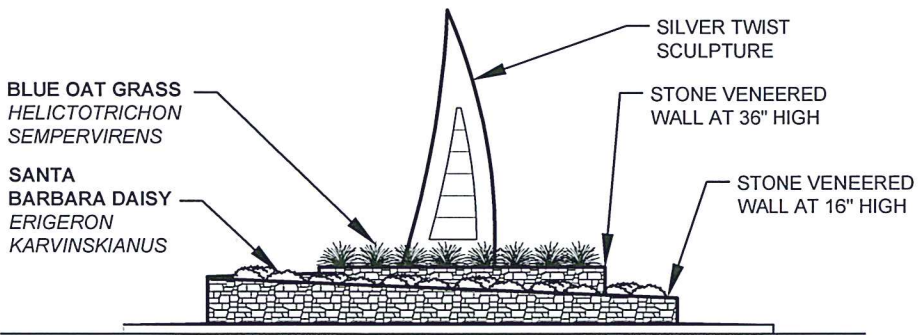

STONE VENEER WALLS



BLUE OAT GRASS

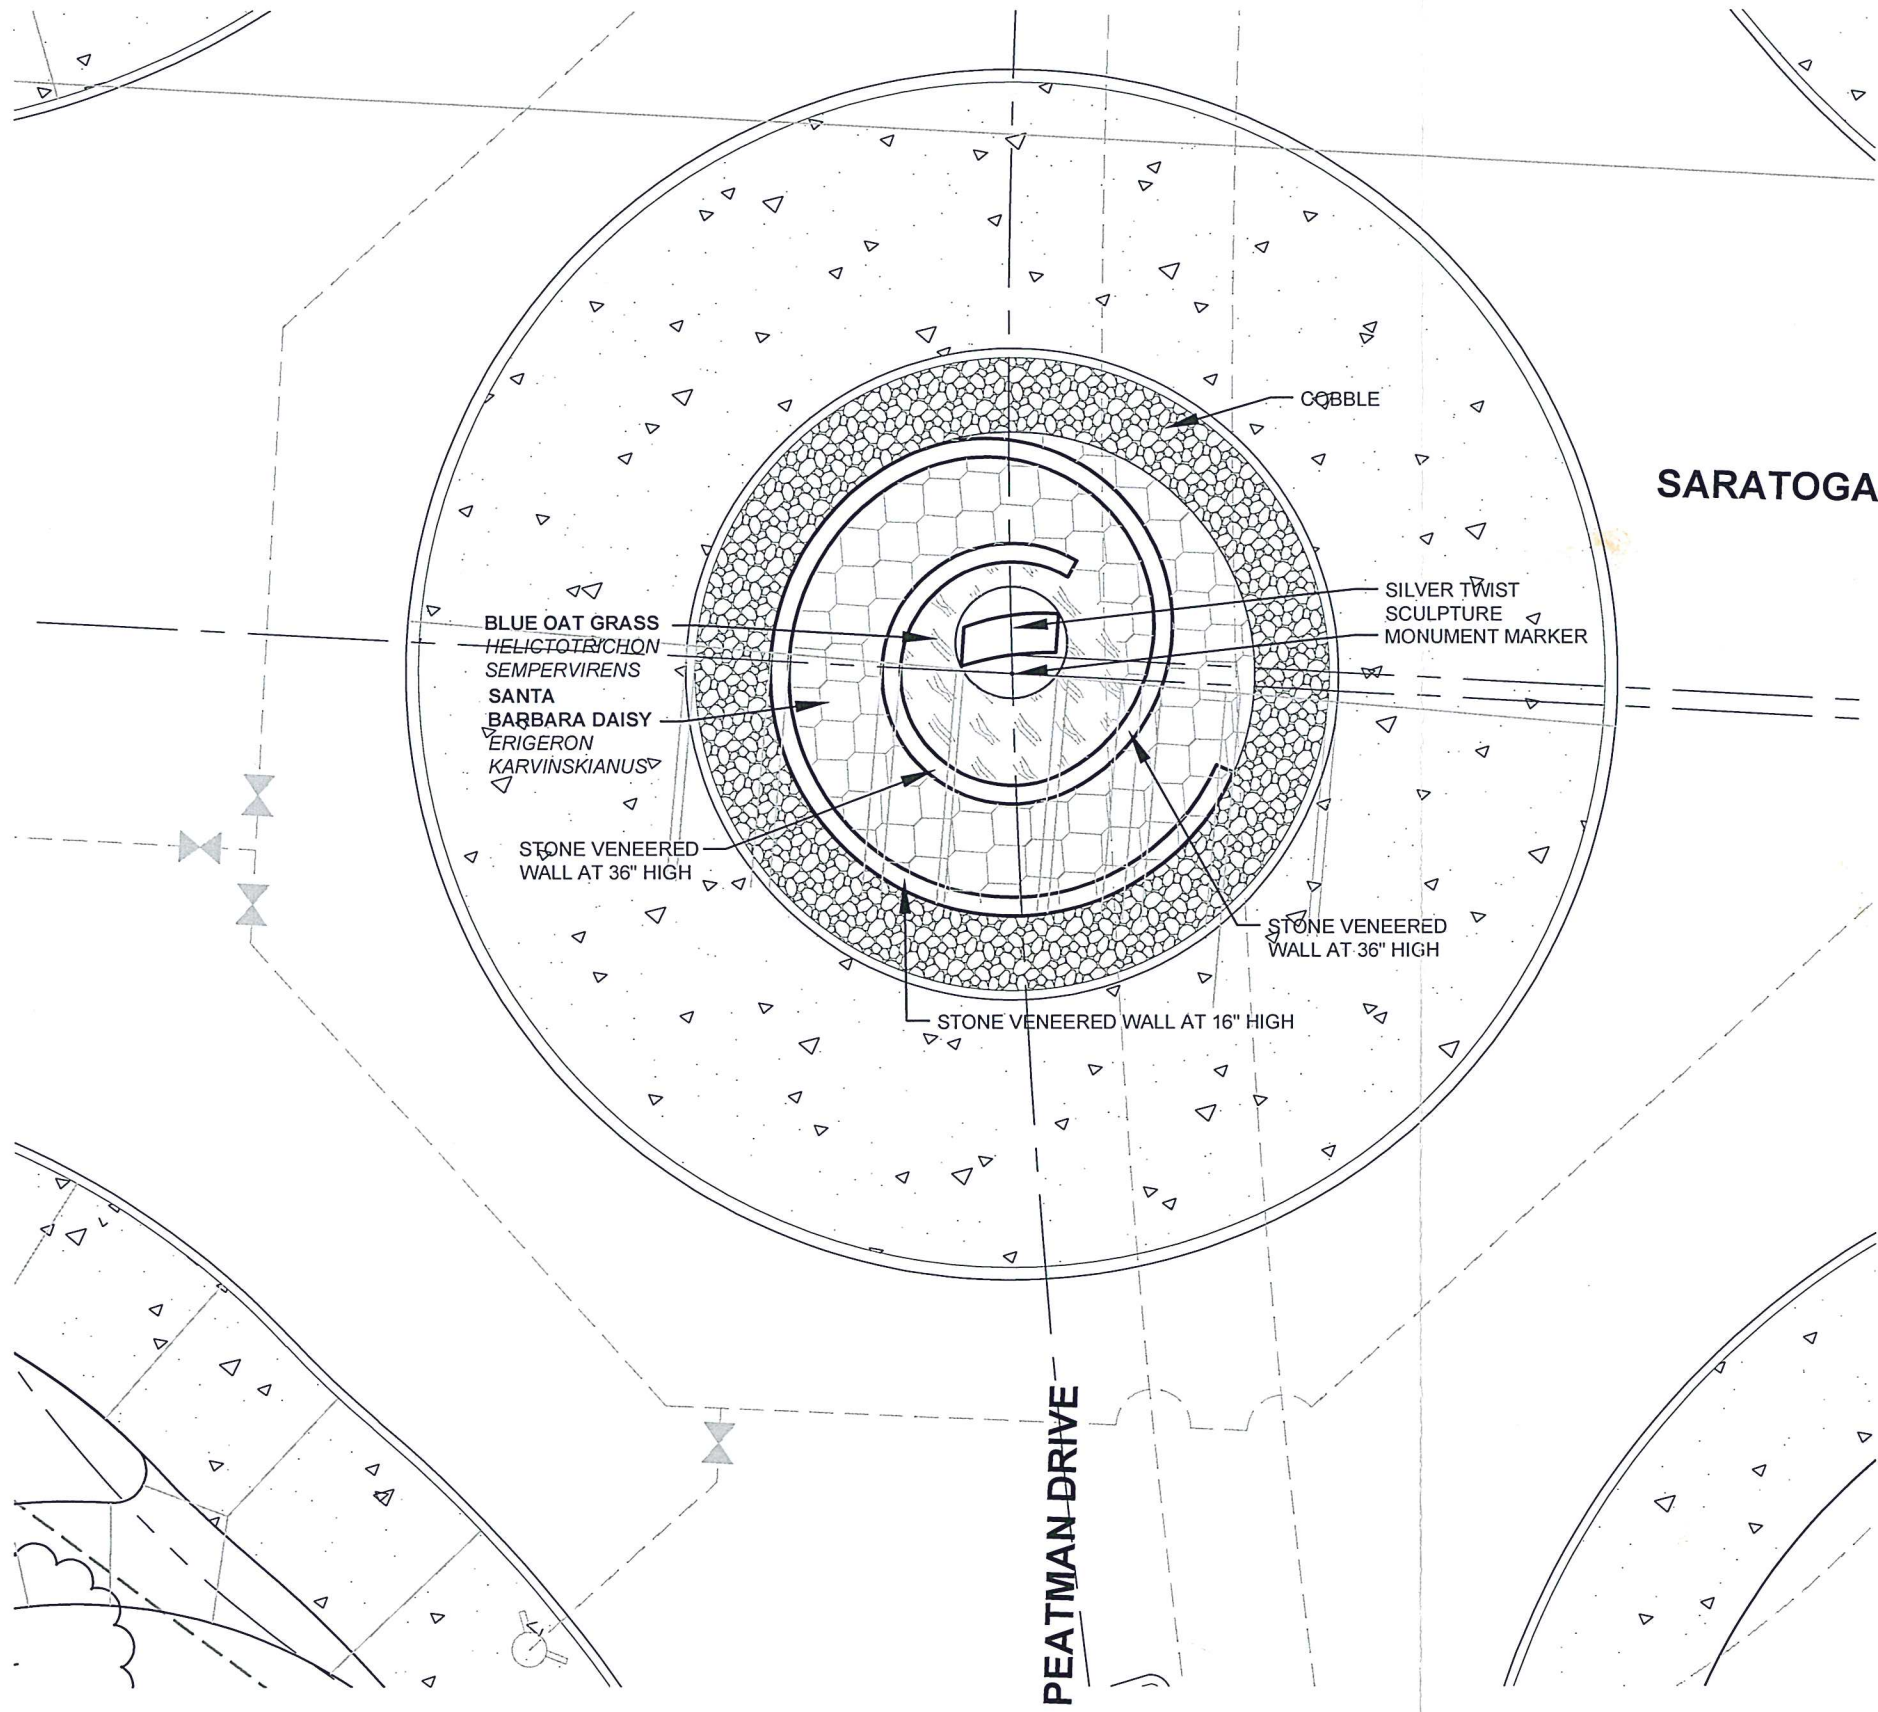

SANTA BARBARA DAISY




SILVER TWIST SCULPTURE

Gasser Foundation
433 Soscol Avenue, Suite A-120
Napa, California 94559
(707)255-1646

VISTA TULOCAY ROUNDABOUT
Napa, California

LANDSCAPE CONCEPT
CONCEPTUAL LANDSCAPE PLAN
AUGUST 2018

vanderToolen Associates
855 Bordeaux Way
Suite 240
Napa, CA 94558
tel: 707.224.2299
www.vandertoolen.com

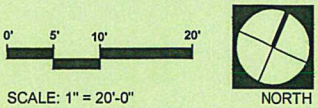

Project No. L-