
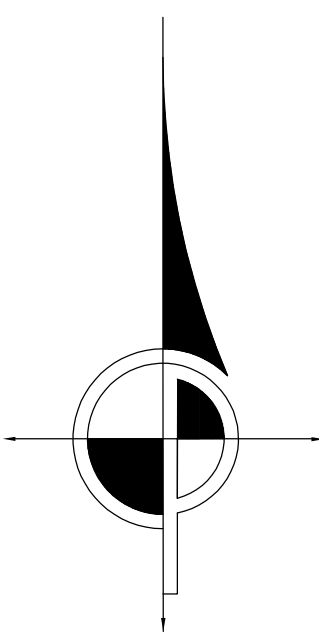


APPENDIX A
Napa EIFD Map

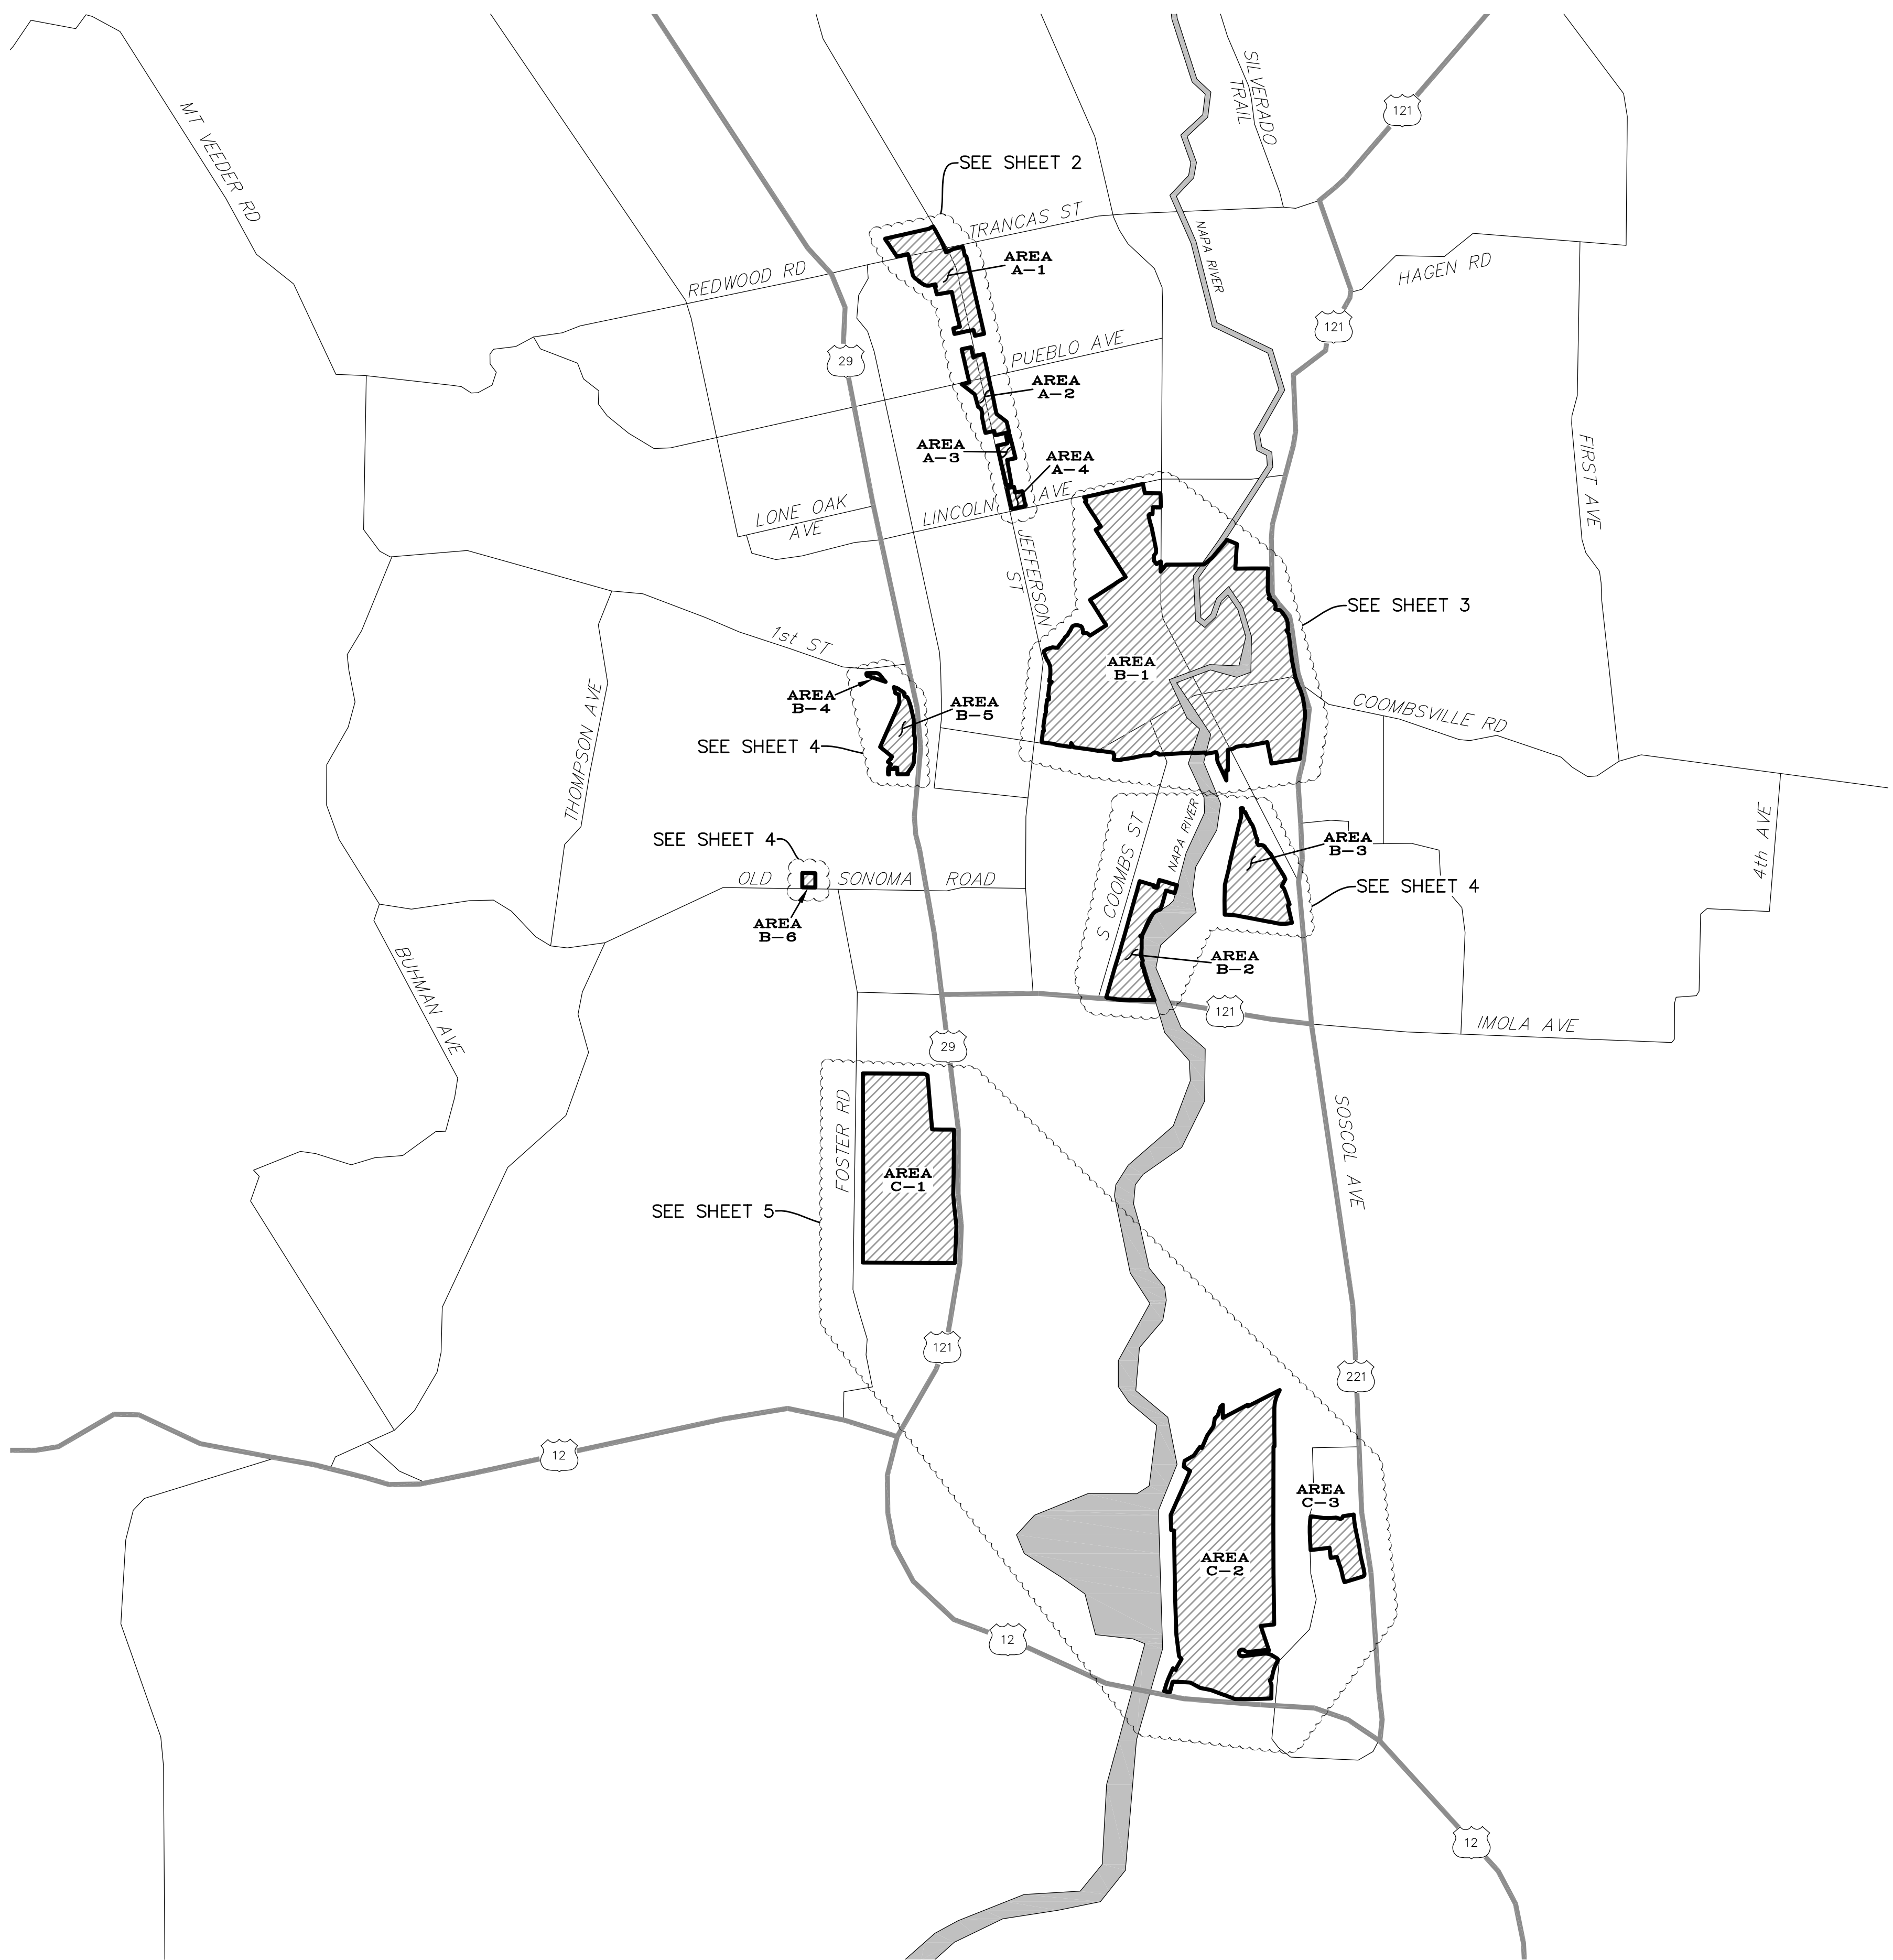

NOT TO SCALE

ENHANCED INFRASTRUCTURE FINANCING DISTRICTS

AREA A: GENERALLY LOCATED ALONG JEFFERSON ST.
AREA B1: GENERALLY LOCATED IN DOWNTOWN NAPA WEST OF HWY 121 AND EAST OF JEFFERSON ST.
AREA B2: GENERALLY LOCATED WEST OF NAPA RIVER, NORTH OF IMOLA AVE, EAST OF COOMBS ST, NORTH OF NAPA RIVER TRAIL.
AREA B3: GENERALLY LOCATED NORTH OF NAPA RIVER TRAIL, WEST OF SOSCOL AVE, EAST OF NAPA RIVER, SOUTH OF SOUSA LN.
AREA B4: GENERALLY LOCATED BETWEEN FREEWAY DR & 1st ST, WEST OF HWY 29.
AREA B5: GENERALLY LOCATED WEST OF HWY 29, NORTH OF LAUREL ST, SOUTH OF FREEWAY DR.
AREA B6: GENERALLY LOCATED AT FOOTHILL BLVD & OLD SONOMA ROAD.
AREA C1: GENERALLY LOCATED BETWEEN GOLDEN GATE DR AND FOSTER RD.
AREA C2: GENERALLY LOCATED BETWEEN NAPA RIVER/NAPA VALLEY CORPORATE DR/BASALT RD/HWY 29.
AREA C3: GENERALLY LOCATED BETWEEN NAPA VALLEY CORPORATE DR/NAPA VALLEY CORPORATE WAY/LATOUR CT/HWY 221.

LEGEND

- ENHANCED INFRASTRUCTURE FINANCING DISTRICT PARCEL AREA
- STATE HIGHWAY
- ROAD

SURVEYOR'S STATEMENT

THIS MAP WAS PREPARED BY ME OR UNDER MY DIRECTION ON JUNE 24, 2022.

Mark P. Andrilla, P.L.S. 8985



6.24.22

DATE

Job Name:	CITY OF NAPA ENHANCED INFRASTRUCTURE FINANCING DISTRICT MAP	DRAWN BY: A.J.D.	CHECKED BY: MPA
Description:	VICINITY MAP/INDEX SHEET	SCALE: NO SCALE	SHEET: 1 OF 5
		DWG. PATH: Y:\9790\Cap\	JOB NUMBER: 9790-22
		DWG. FILE: 9790EXHIBIT_INDEX.dwg	
		DATE/TIME: Jun 24, 2022 - 3:55pm	
CINQUINI & PASSARINO, INC. LAND SURVEYING 1804 Soscol Ave. #202 Phone: (707) 690-9025 Napa, Ca. 94559 Fax: (707) 542-2106 WWW.CINQUINIPASSARINO.COM - BOUNDARY - TOPOGRAPHIC - CONSTRUCTION - SUBDIVISIONS			

Line/Curve Table: Area A-1				Line/Curve Table: Area A-2			
Segment	Length	Direction/Δ	Radius	Segment	Length	Direction/Δ	Radius
1	891.77'	N77°30'20"E		18	270.00'	N12°40'30"W	
2	95.74	N58°04'05"E		19	60.00'	N12°40'30"W	
3	60.00'	S31°55'55"E		20	384.46'	N12°40'30"W	
4	26.05'	S31°55'55"E		21	21.25'	N57°34'50"W	
5	322.10'	S27°27'53"E		22	291.11'±	S77°30'50"W	
6	73.28'	104°58'13"	40.00'	23	150.29'	N12°29'54"W	
7	279.00'±	S82°07'01"E		24	77.45'	N51°43'27"W	
8	113.99'	N77°36'40"E		25	41.26'±	S77°30'06"W	
9	44.87'	2°32'43"	1010.00'	26	134.96'	45°29'15"	170.00'
10	172.00'±	S12°40'30"E		27	174.01'	N57°00'39"W	
11	41.24'	S52°34'40"E		28	132.08'	44°30'59"	170.00'
12	1574.09'	S12°55'30"E		29	167.01'	N12°29'40"W	
13	211.33'	S77°02'20"W		30	130.00'	N12°29'40"W	
14	114.47'	N12°40'30"W		31	104.11'±	N15°10'55"W	
15	330.99'±	S77°19'10"W		32	222.38'	S77°30'42"W	
16	117.87'	N12°40'30"W		33	425.81'±	N33°14'40"W	
17	132.99'	N77°19'30"E					

AREA
A-1

JEFFERSON ST

CLAREMONT WAY

SHERIDAN DR

Line Table: Area A-2			Line Table: Area A-2		
Line #	Direction	Length	Line #	Direction	Length
1	N77°19'10"E	188.00'	13	N14°15'00"W	108.00'
2	S12°40'30"E	189.21'±	14	N75°45'00"E	9.00'±
3	N77°10'55"E	212.00'±	15	N14°15'00"W	82.00'
4	S12°49'05"E	419.66'±	16	N14°15'00"W	135.00'
5	S9°57'31"E	60.08'±	17	N04°57'18"E	63.54'
6	S12°15'00"E	761.27'±	18	N14°15'00"W	100.00'
7	S52°45'00"E	241.74'±	19	N30°45'00"W	70.71'±
8	S12°49'05"E	208.80'	20	N14°15'00"W	249.64'±
9	S77°10'55"W	282.00'	21	N54°47'00"W	340.14'±
10	N12°49'05"W	85.00'	22	N75°43'00"E	159.37'
11	S76°41'20"W	104.00'±	23	N12°40'30"W	669.50'
12	S75°45'00"W	77.10'			

AREA
A-2

POINT OF
BEGINNING
AREA A-2

Line Table: Area A-3		
Line #	Direction	Length
1	N77°45'00"E	219.00'±
2	N12°15'00"W	160.00'
3	N77°45'00"E	75.00'
4	S12°15'00"E	160.00'±
5	S12°15'00"E	309.25'
6	S77°45'00"W	157.00'
7	S12°15'00"E	339.25'
8	S19°00'00"W	37.00'±
9	S12°15'00"E	120.00'
10	S77°45'00"W	105.70'
11	N12°15'00"W	548.25'
12	S77°45'00"W	12.00'
13	N12°15'00"W	250.25'±

JEFFERSON ST

MENLO AVE

PARK AVE

Line/Curve Table: Area A-4			
Segment	Length	Direction/Δ	Radius
1	279.78'	S12°47'00"E	
2	27.57'	63°11'12"	25.00'
3	134.47'	S77°15'00"W	
4	1.00'	S12°47'12"E	
5	13.48'	S77°15'00"W	
6	5.30'	N44°42'53"W	
7	39.45'	S77°15'00"W	
8	5.30'	S19°08'27"W	
9	40.18'	S77°15'00"W	
10	41.61'	89°57'30"	26.50'
11	388.00'	N12°47'30"W	
12	135.25'	N77°15'00"E	
13	120.00'	S12°47'30"E	
14	147.00'	N77°15'00"E	

AREA
A-3

POINT OF
BEGINNING
AREA A-3

CENTRAL
AVE

AREA
A-4

POINT OF
BEGINNING
AREA A-4


GEORGE ST

LINCOLN AVE


LEGEND

- ENHANCED INFRASTRUCTURE FINANCING DISTRICT (EIFD) BOUNDARY
- PARCELS WITHIN EIFD BOUNDARY
- ADJACENT PARCEL BOUNDARY


Job Name:	CITY OF NAPA ENHANCED INFRASTRUCTURE FINANCING DISTRICT MAP	DRAWN BY: AJD	CHECKED BY: MPA
		SCALE: 1" = 200'	
		SHEET: 2 OF 5	JOB NUMBER: 9790-22
Description:	FINANCING DISTRICT AREA A	DWG. PATH:	C:\Users\lmanzila\AppData\Local\Temp\lmanzila_18336\
		DWG. FILE:	9790EXHIBIT_AREA A.dwg
		DATE/TIME:	Jun 24, 2022 - 12:31pm

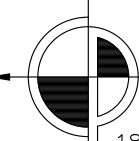

CINQUINI & PASSARINO, INC.
LAND SURVEYING
1804 Soscol Ave. #202 Phone: (707) 690-9025
Napa, Ca. 94559 Fax: (707) 542-2106
WWW.CINQUINIPASSARINO.COM

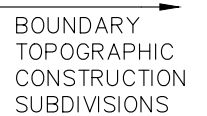

- BOUNDARY
- TOPOGRAPHIC
- CONSTRUCTION
- SUBDIVISIONS

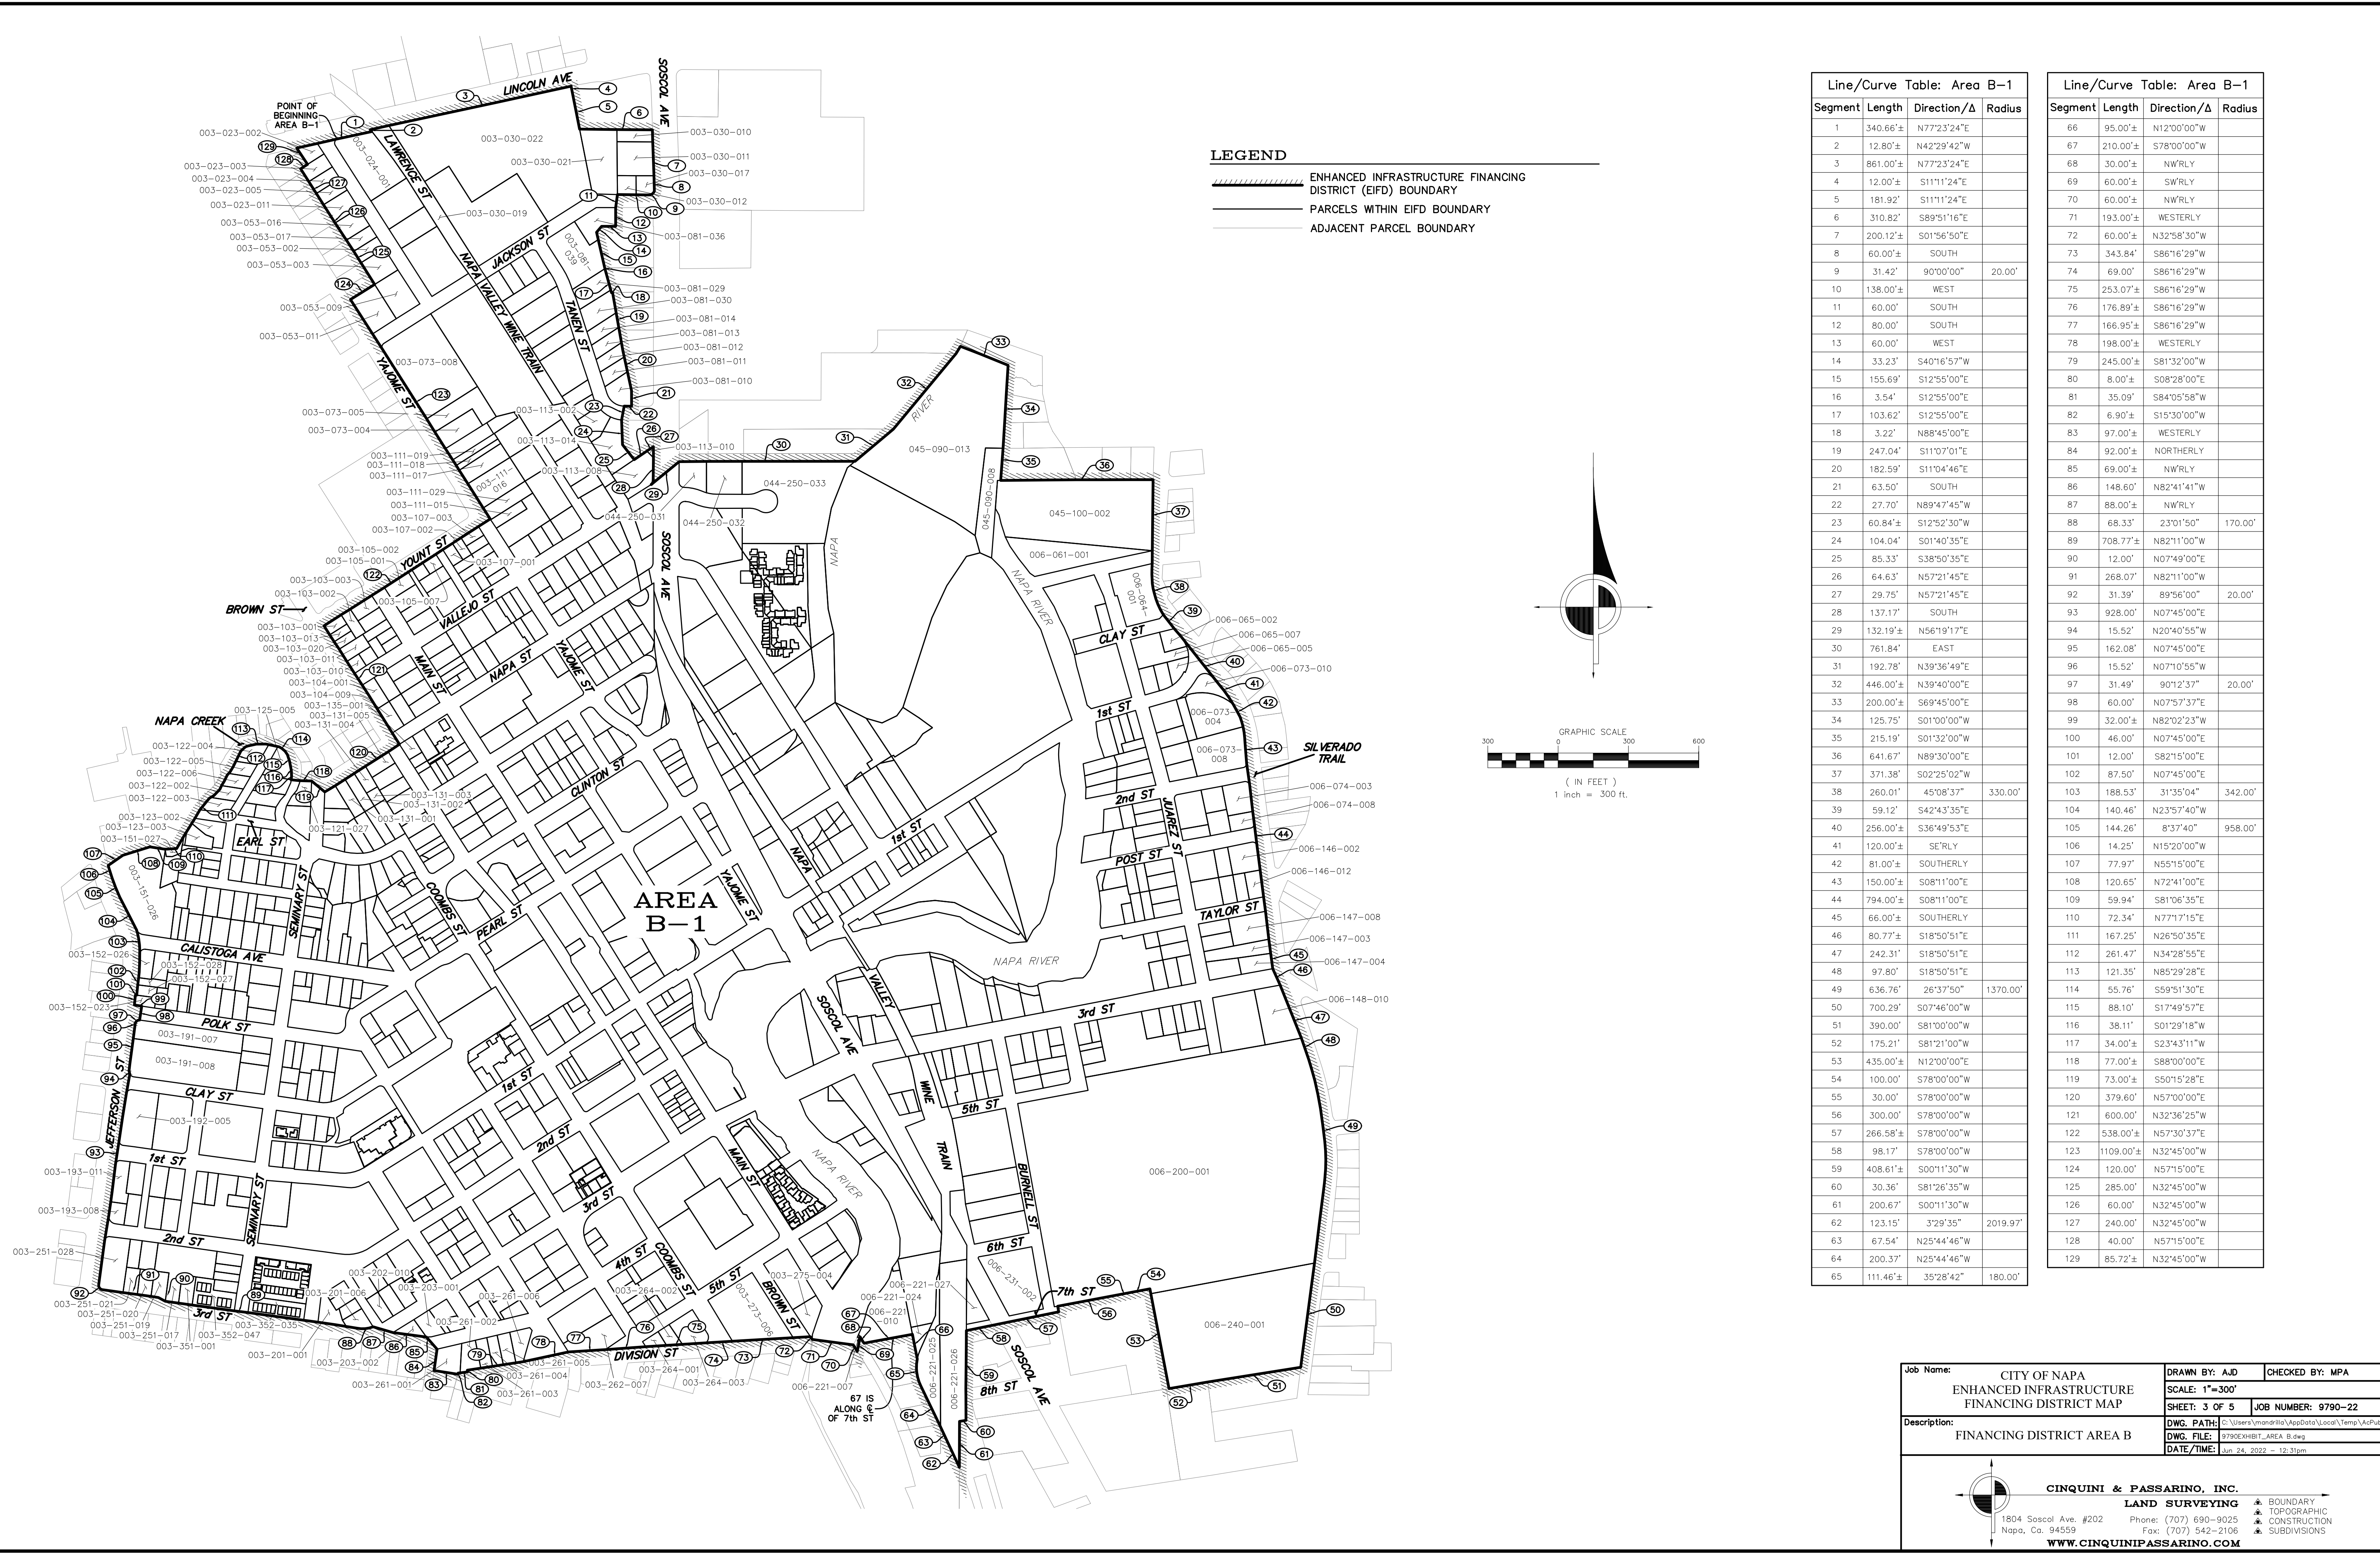

Line/Curve Table: Area B-1			
Segment	Length	Direction/Δ	Radius
1	340.66'±	N77°23'24"E	
2	12.80'±	N42°29'42"W	
3	861.00'±	N77°23'24"E	
4	12.00'±	S11°11'24"E	
5	181.92'	S11°11'24"E	
6	310.82'	S89°51'16"E	
7	200.12'±	S01°56'50"E	
8	60.00'±	SOUTH	
9	31.42'	90°00'00"	20.00'
10	138.00'±	WEST	
11	60.00'	SOUTH	
12	80.00'	SOUTH	
13	60.00'	WEST	
14	33.23'	S40°16'57"W	
15	155.69'	S12°55'00"E	
16	3.54'	S12°55'00"E	
17	103.62'	S12°55'00"E	
18	3.22'	N88°45'00"E	
19	247.04'	S11°07'01"E	
20	182.59'	S11°04'46"E	
21	63.50'	SOUTH	
22	27.70'	N89°47'45"W	
23	60.84'±	S12°52'30"W	
24	104.04'	S01°40'35"E	
25	85.33'	S38°50'35"E	
26	64.63'	N57°21'45"E	
27	29.75'	N57°21'45"E	
28	137.17'	SOUTH	
29	132.19'±	N56°19'17"E	
30	761.84'	EAST	
31	192.78'	N39°36'49"E	
32	446.00'±	N39°40'00"E	
33	200.00'±	S69°45'00"E	
34	125.75'	S01°00'00"W	
35	215.19'	S01°32'00"W	
36	641.67'	N89°30'00"E	
37	371.38'	S02°25'02"W	
38	260.01'	45°08'37"	330.00'
39	59.12'	S42°43'35"E	
40	256.00'±	S36°49'53"E	
41	120.00'±	SE'RLY	
42	81.00'±	SOUTHERLY	
43	150.00'±	S08°11'00"E	
44	794.00'±	S08°11'00"E	
45	66.00'±	SOUTHERLY	
46	80.77'±	S18°50'51"E	
47	242.31'	S18°50'51"E	
48	97.80'	S18°50'51"E	
49	636.76'	26°37'50"	1370.00'
50	700.29'	S07°46'00"W	
51	390.00'	S81°00'00"W	
52	175.21'	S81°21'00"W	
53	435.00'±	N12°00'00"E	
54	100.00'	S78°00'00"W	
55	30.00'	S78°00'00"W	
56	300.00'	S78°00'00"W	
57	266.58'±	S78°00'00"W	
58	98.17'	S78°00'00"W	
59	408.61'±	S00°11'30"W	
60	30.36'	S81°26'35"W	
61	200.67'	S00°11'30"W	
62	123.15'	3°29'35"	2019.97'
63	67.54'	N25°44'46"W	
64	200.37'	N25°44'46"W	
65	111.46'±	35°28'42"	180.00'

Line/Curve Table: Area B-1			
Segment	Length	Direction/Δ	Radius
66	95.00'±	N12°00'00"W	
67	210.00'±	S78°00'00"W	
68	30.00'±	NW'RLY	
69	60.00'±	SW'RLY	
70	60.00'±	NW'RLY	
71	193.00'±	WESTERLY	
72	60.00'±	N32°58'30"W	
73	343.84'	S86°16'29"W	
74	69.00'	S86°16'29"W	
75	253.07'±	S86°16'29"W	
76	176.89'±	S86°16'29"W	
77	166.95'±	S86°16'29"W	
78	198.00'±	WESTERLY	
79	245.00'±	S81°32'00"W	
80	8.00'±	S08°28'00"E	
81	35.09'	S84°05'58"W	
82	6.90'±	S15°30'00"W	
83	97.00'±	WESTERLY	
84	92.00'±	NORTHERLY	
85	69.00'±	NW'RLY	
86	148.60'	N82°41'41"W	
87	88.00'±	NW'RLY	
88	68.33'	23°01'50"	170.00'
89	708.77'±	N82°11'00"W	
90	12.00'	N07°49'00"E	
91	268.07'	N82°11'00"W	
92	31.39'	89°56'00"	20.00'
93	928.00'	N07°45'00"E	
94	15.52'	N20°40'55"W	
95	162.08'	N07°45'00"E	
96	15.52'	N07°10'55"W	
97	31.49'	90°12'37"	20.00'
98	60.00'	N07°57'37"E	
99	32.00'±	N82°02'23"W	
100	46.00'	N07°45'00"E	
101	12.00'	S82°15'00"E	
102	87.50'	N07°45'00"E	
103	188.53'	31°35'04"	342.00'
104	140.46'	N23°57'40"W	
105	144.26'	8°37'40"	958.00'
106	14.25'	N15°20'00"W	
107	77.97'	N55°15'00"E	
108	120.65'	N72°41'00"E	
109	59.94'	S81°06'35"E	
110	72.34'	N77°17'15"E	
111	167.25'	N26°50'35"E	
112	261.47'	N34°28'55"E	
113	121.35'	N85°29'28"E	
114	55.76'	S59°51'30"E	
115	88.10'	S17°49'57"E	
116	38.11'	S01°29'18"W	
117	34.00'±	S23°43'11"W	
118	77.00'±	S88°00'00"E	
119	73.00'±	S50°15'28"E	
120	379.60'	N57°00'00"E	
121	600.00'	N32°36'25"W	
122	538.00'±	N57°30'37"E	
123	1109.00'±	N32°45'00"W	
124	120.00'	N57°15'00"E	
125	285.00'	N32°45'00"W	
126	60.00'	N32°45'00"W	
127	240.00'	N32°45'00"W	
128	40.00'	N57°15'00"E	
129	85.72'±	N32°45'00"W	

Job Name:

CITY OF NAPA
ENHANCED INFRASTRUCTURE
FINANCING DISTRICT MAP

Description:

FINANCING DISTRICT AREA B

DRAWN BY: AJD

CHECKED BY: MPA

SCALE: 1"=300'

SHEET: 3 OF 5

JOB NUMBER: 9790-22

DWG. PATH:

C:\Users\lmanzila\AppData\Local\Temp\lmanzila_18336\

DWG. FILE:

9790EXHIBIT_AREA_B.dwg

DATE/TIME:

Jun 24, 2022 - 12:31pm

CINQUINI & PASSARINO, INC.

LAND SURVEYING

1804 Socol Ave. #202 Napa, Ca. 94559

Phone: (707) 690-9025 Fax: (707) 542-2106

WWW.CINQUINI-PASSARINO.COM

▲ BOUNDARY


▲ TOPOGRAPHIC

▲ CONSTRUCTION

▲ SUBDIVISIONS


Line/Curve Table: Area B-2			
Segment	Length	Direction/Δ	Radius
1	303.00'	S74°01'22"E	
2	39.00'±	S15°53'27"W	
3	66.00'	S74°00'15"E	
4	14.17'	N15°53'27"E	
5	45.66'	72°40'19"	36.00'
6	113.17'	N15°53'27"E	
7	180.00'	S74°00'15"E	
8	5.00'	S15°53'27"W	
9	54.00'	S74°00'15"E	
10	132.00'	S74°00'15"E	
11	165.00'	S15°53'27"W	
12	183.00'	N74°00'15"W	
13	211.46'	S15°53'27"W	
14	133.00'±	S15°53'27"W	
15	14.02'	N89°17'36"W	
16	60.08'	S70°28'54"W	
17	96.21'	S51°05'38"W	
18	68.51'	S32°36'24"W	
19	23.09'	S03°53'11"W	
20	83.82'	S34°41'34"W	
21	247.79'	S26°18'33"W	
22	117.05'	S15°48'12"W	
23	37.67'	S78°12'13"W	
24	11.71'	S18°54'59"W	
25	41.76'	S74°23'03"E	
26	17.80'	S37°04'26"W	
27	205.05'	S00°02'04"W	
28	164.79'	S04°29'20"W	
29	97.86'	S22°40'02"E	
30	61.40'	S05°27'47"W	
31	54.33'	S07°25'25"E	
32	25.46'	S46°05'00"E	
33	221.79'	S15°37'38"E	
34	64.85'	S14°00'26"E	
35	158.42'	S28°50'18"E	
36	258.05'	S17°27'23"E	
37	22.00'±	S27°02'27"E	
38	811.00'±	N83°53'30"W	
39	16.99'	N55°48'06"W	
40	153.88'	N83°53'30"W	
41	25.39'	N55°40'56"W	
42	5.11'	N83°53'30"W	
43	2400.00'±	N15°30'00"E	

Line/Curve Table: Area B-3			
Segment	Length	Direction/Δ	Radius
1	21.06'	N81°18'40"E	
2	27.54'	S2°36'00"	30.00'
3	82.84'	86°17'35"	55.00'
4	24.11'	46°02'35"	30.00'
5	52.88'	S23°03'00"E	
6	99.53'	17°26'23"	327.00'
7	59.46'	S40°29'23"E	
8	197.87'	30°23'41"	373.00'
9	150.96'	14°59'25"	577.00'
10	25.54'	29°15'48"	50.00'
11	23.06'	20°19'36"	65.00'
12	16.21'	26°32'05"	35.00'
13	6.63'	S61°28'21"W	
14	70.00'	S28°31'39"E	
15	6.63'	N61°28'21"E	
16	16.21'	26°02'35"	35.00'
17	31.24'	27°32'10"	65.00'
18	32.29'	28°27'59"	65.00'
19	35.31'	3°30'23"	577.00'
20	36.82'	S45°07'12"E	
21	9.67'	S00°07'12"E	
22	133.00'	S45°07'12"E	
23	6.21'	S89°52'48"W	
24	18.65'	4°47'35"	223.00'
25	13.03'	S31°49'59"E	
26	6.39'	S78°14'51"W	
27	91.79'	S28°31'08"E	
28	447.66'	S31°59'48"E	
29	16.59'	S04°53'40"E	
30	20.08'	S46°41'26"E	
31	12.32'	S20°05'05"E	
32	130.00'±	S27°34'13"W	
33	264.05'	S20°56'30"E	
34	50.00'	S55°20'30"W	
35	360.16'	S18°24'30"E	
36	297.73'	36°40'27"	465.14'
37	486.05'	N78°34'31"W	
38	300.55'	N79°24'50"W	
39	213.41'	10°23'17"	1177.08'
40	57.21'	N89°48'07"W	
41	520.05'	N00°11'30"E	
42	1385.90'	N12°57'47"E	
43	251.60'	24°01'34"	600.00'

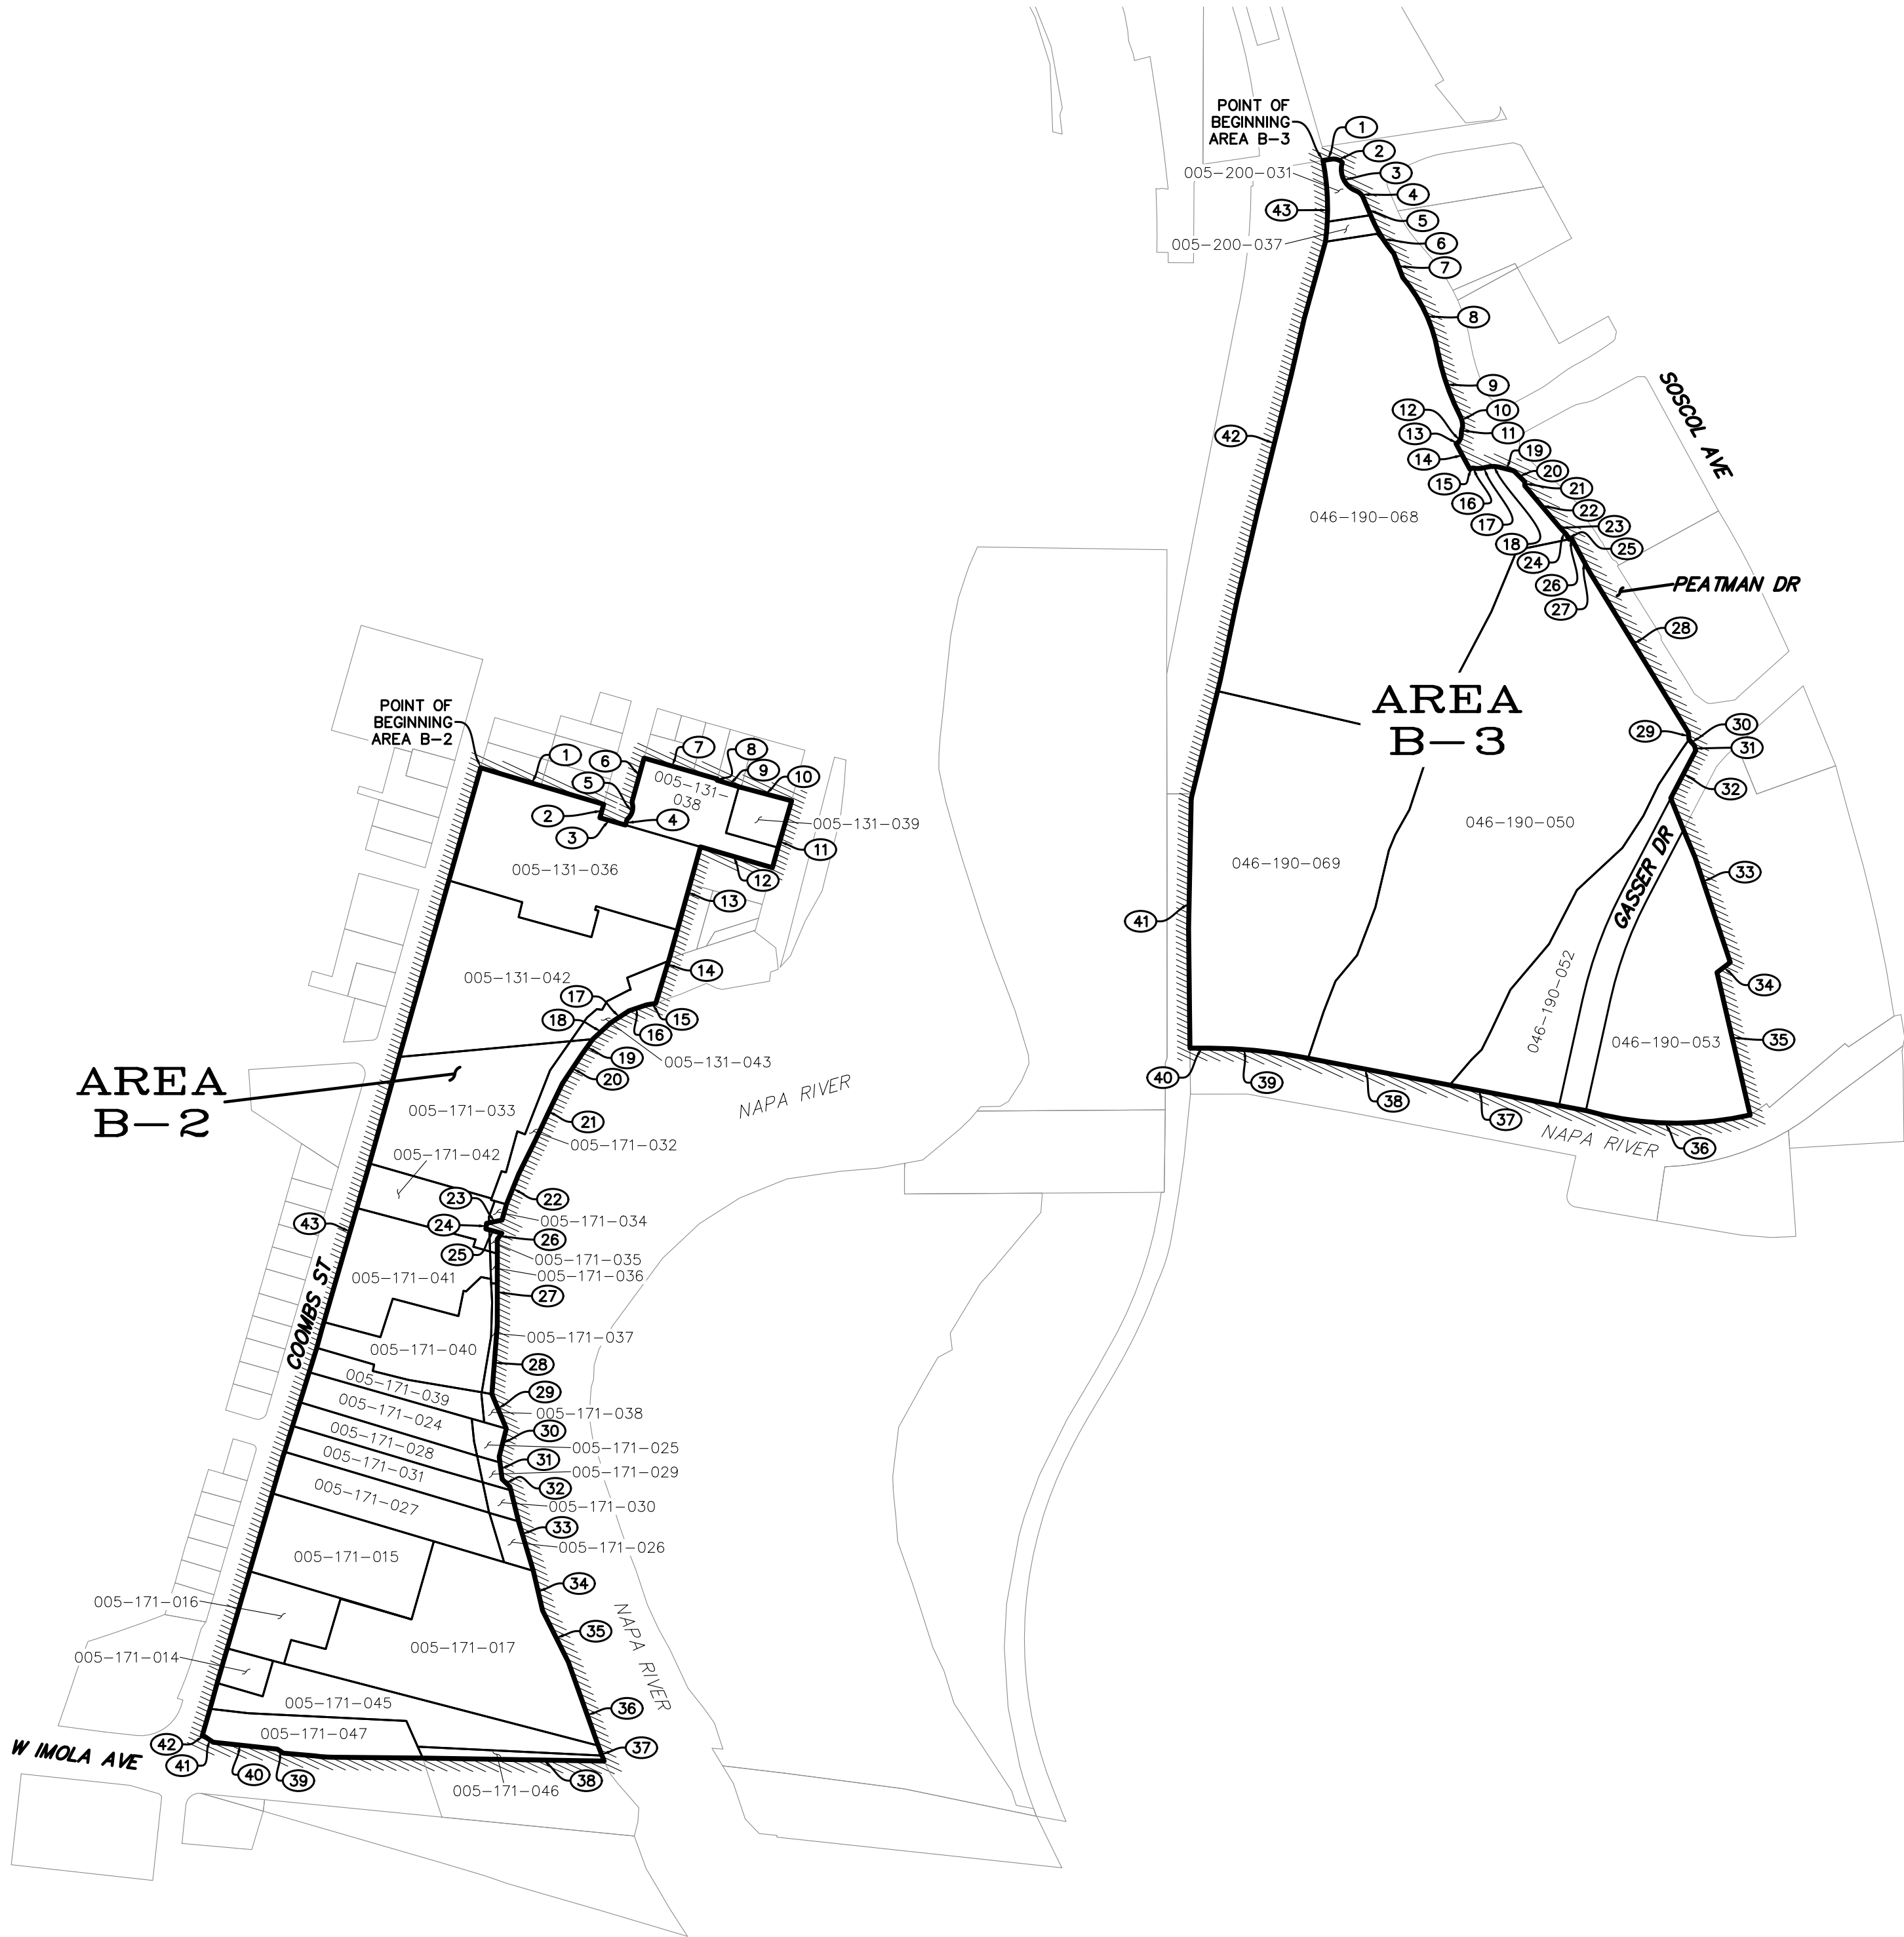


Line/Curve Table: Area B-4			
Segment	Length	Direction/Δ	Radius
1	93.44'	N72°32'00"W	
2	32.21'	N02°42'59"W	
3	160.32'	N87°17'01"E	
4	158.15'	59°36'43"	152.00'
5	29.40'	S33°06'16"E	
6	80.11'	16°02'53"	286.00'
7	285.75'	N72°32'00"W	

Line/Curve Table: Area B-5			
Segment	Length	Direction/Δ	Radius
1	43.90'	S72°44'06"E	
2	75.13'	21°31'28"	200.00'
3	19.04'	S51°12'38"E	
4	21.56'	11°13'50"	110.00'
5	14.98'	S62°26'28"E	
6	70.67'	21°05'20"	192.00'
7	93.10'	S35°21'55"E	
8	100.36'	S23°27'23"E	
9	63.78'	9°22'13"	390.00'
10	262.41'	S14°05'10"E	
11	86.69'	17°07'36"	290.00'
12	64.73'	S1°3'26"	710.00'
13	32.39'	S02°11'00"E	
14	42.42'	S°55'42"	410.00'
15	155.81'	S°48'30"	1537.00'
16	214.86'	S02°18'12"E	
17	32.79'	S°53'22"	190.00'
18	101.78'	S07°35'10"W	
19	127.05'	S02°08'16"W	
20	58.72'	17°42'31"	190.00'
21	136.41'	19°03'48"	410.00'
22	39.19'	89°48'25"	25.00'
23	64.75'±	S10°43'36"W	
24	34.12'	S01°01'00"E	
25	198.78'	WEST	
26	132.00'	NORTH	
27	60.00'	WEST	
28	32.00'	SOUTH	
29	100.00'	WEST	
30	100.00'	SOUTH	
31	20.00'	WEST	
32	126.00'	NORTH	
33	90.62'±	N38°48'00"E	
34	72.70'	N51°12'00"W	
35	133.10'±	N38°48'00"E	
36	304.00'±	N51°17'00"W	
37	953.93'	N23°01'00"E	
38	163.68'	N03°04'23"W	
39	74.00'	N67°51'12"W	
40	127.39'	N13°08'19"W	

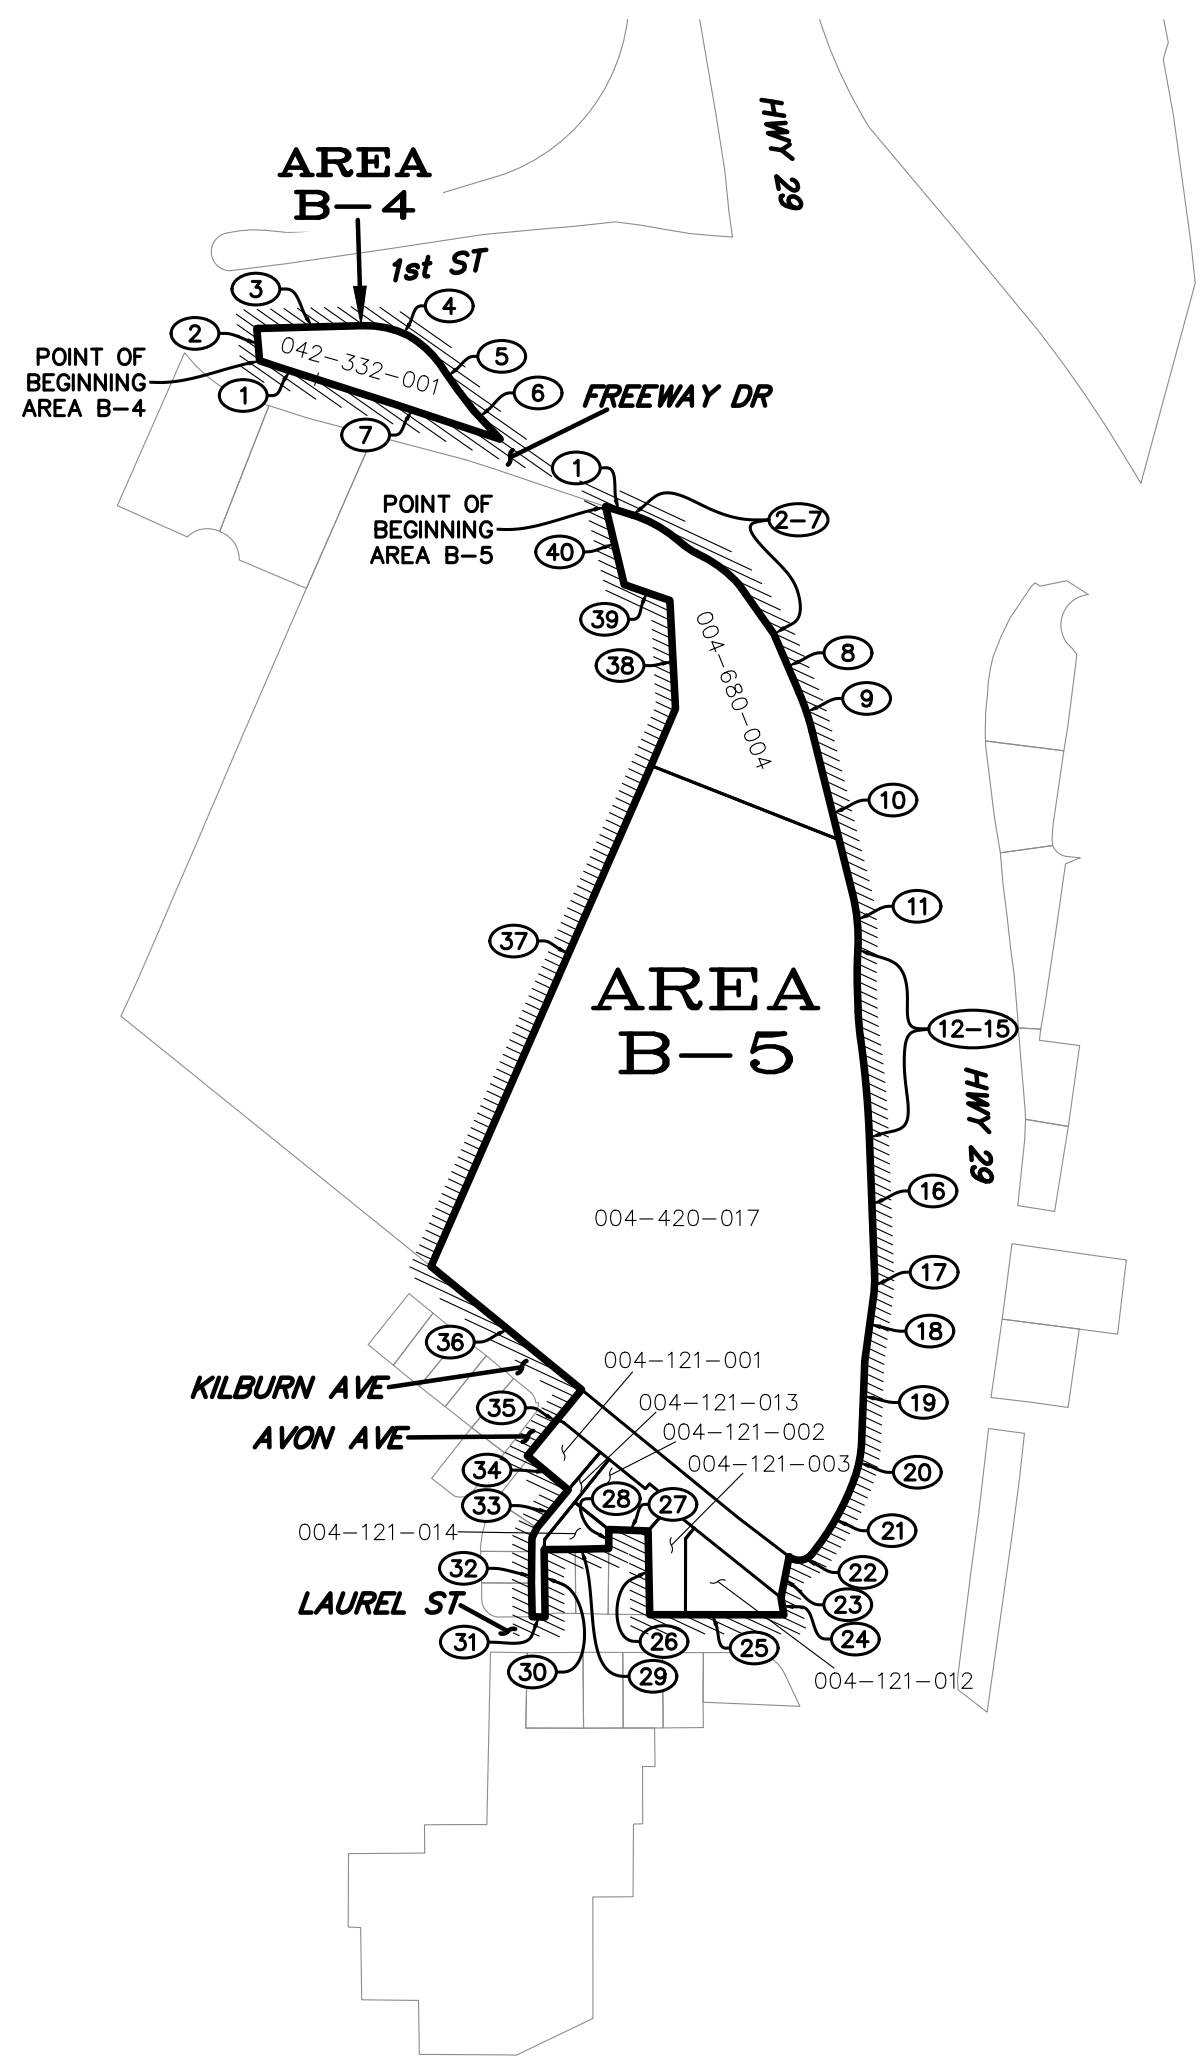


Line Table: Area B-6		
Line #	Direction	Length
1	N89°59'53"E	100.00'
2	N89°59'53"E	92.25'
3	S60°42'20"E	16.84'
4	N89°58'02"E	52.52'
5	S00°01'39"W	281.07'
6	N89°58'40"W	259.31'
7	N00°00'07"W	289.17'

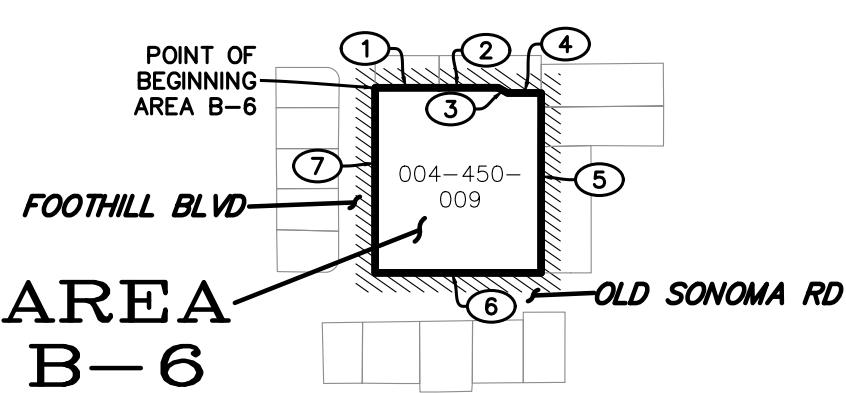

LEGEND		
	ENHANCED INFRASTRUCTURE FINANCING DISTRICT (EIFD) BOUNDARY	
	PARCELS WITHIN EIFD BOUNDARY	
	ADJACENT PARCEL BOUNDARY	

Job Name: CITY OF NAPA ENHANCED INFRASTRUCTURE FINANCING DISTRICT MAP		DRAWN BY: AJD	CHECKED BY: MPA
		SCALE: 1"=300'	
		SHEET: 4 OF 5	JOB NUMBER: 9790-22
Description: FINANCING DISTRICT AREA B		DWG. PATH: C:\Users\jmanandria\AppData\Local\Temp\AcPlot_18336\	
		DWG. FILE: 9790EXHIBIT_AREA_B.dwg	
		DATE/TIME: Jun 24, 2022 ~ 12:31pm	

	CINQUINI & PASSARINO, INC.		→
	LAND SURVEYING		
1804 Sausal Ave. #202 Napa, Ca. 94559	Phone: (707) 690-9025 Fax: (707) 542-2106	▲ BOUNDARY ▲ TOPOGRAPHIC ▲ CONSTRUCTION ▲ SUBDIVISIONS	
WWW.CINQUINIPASSARINO.COM			

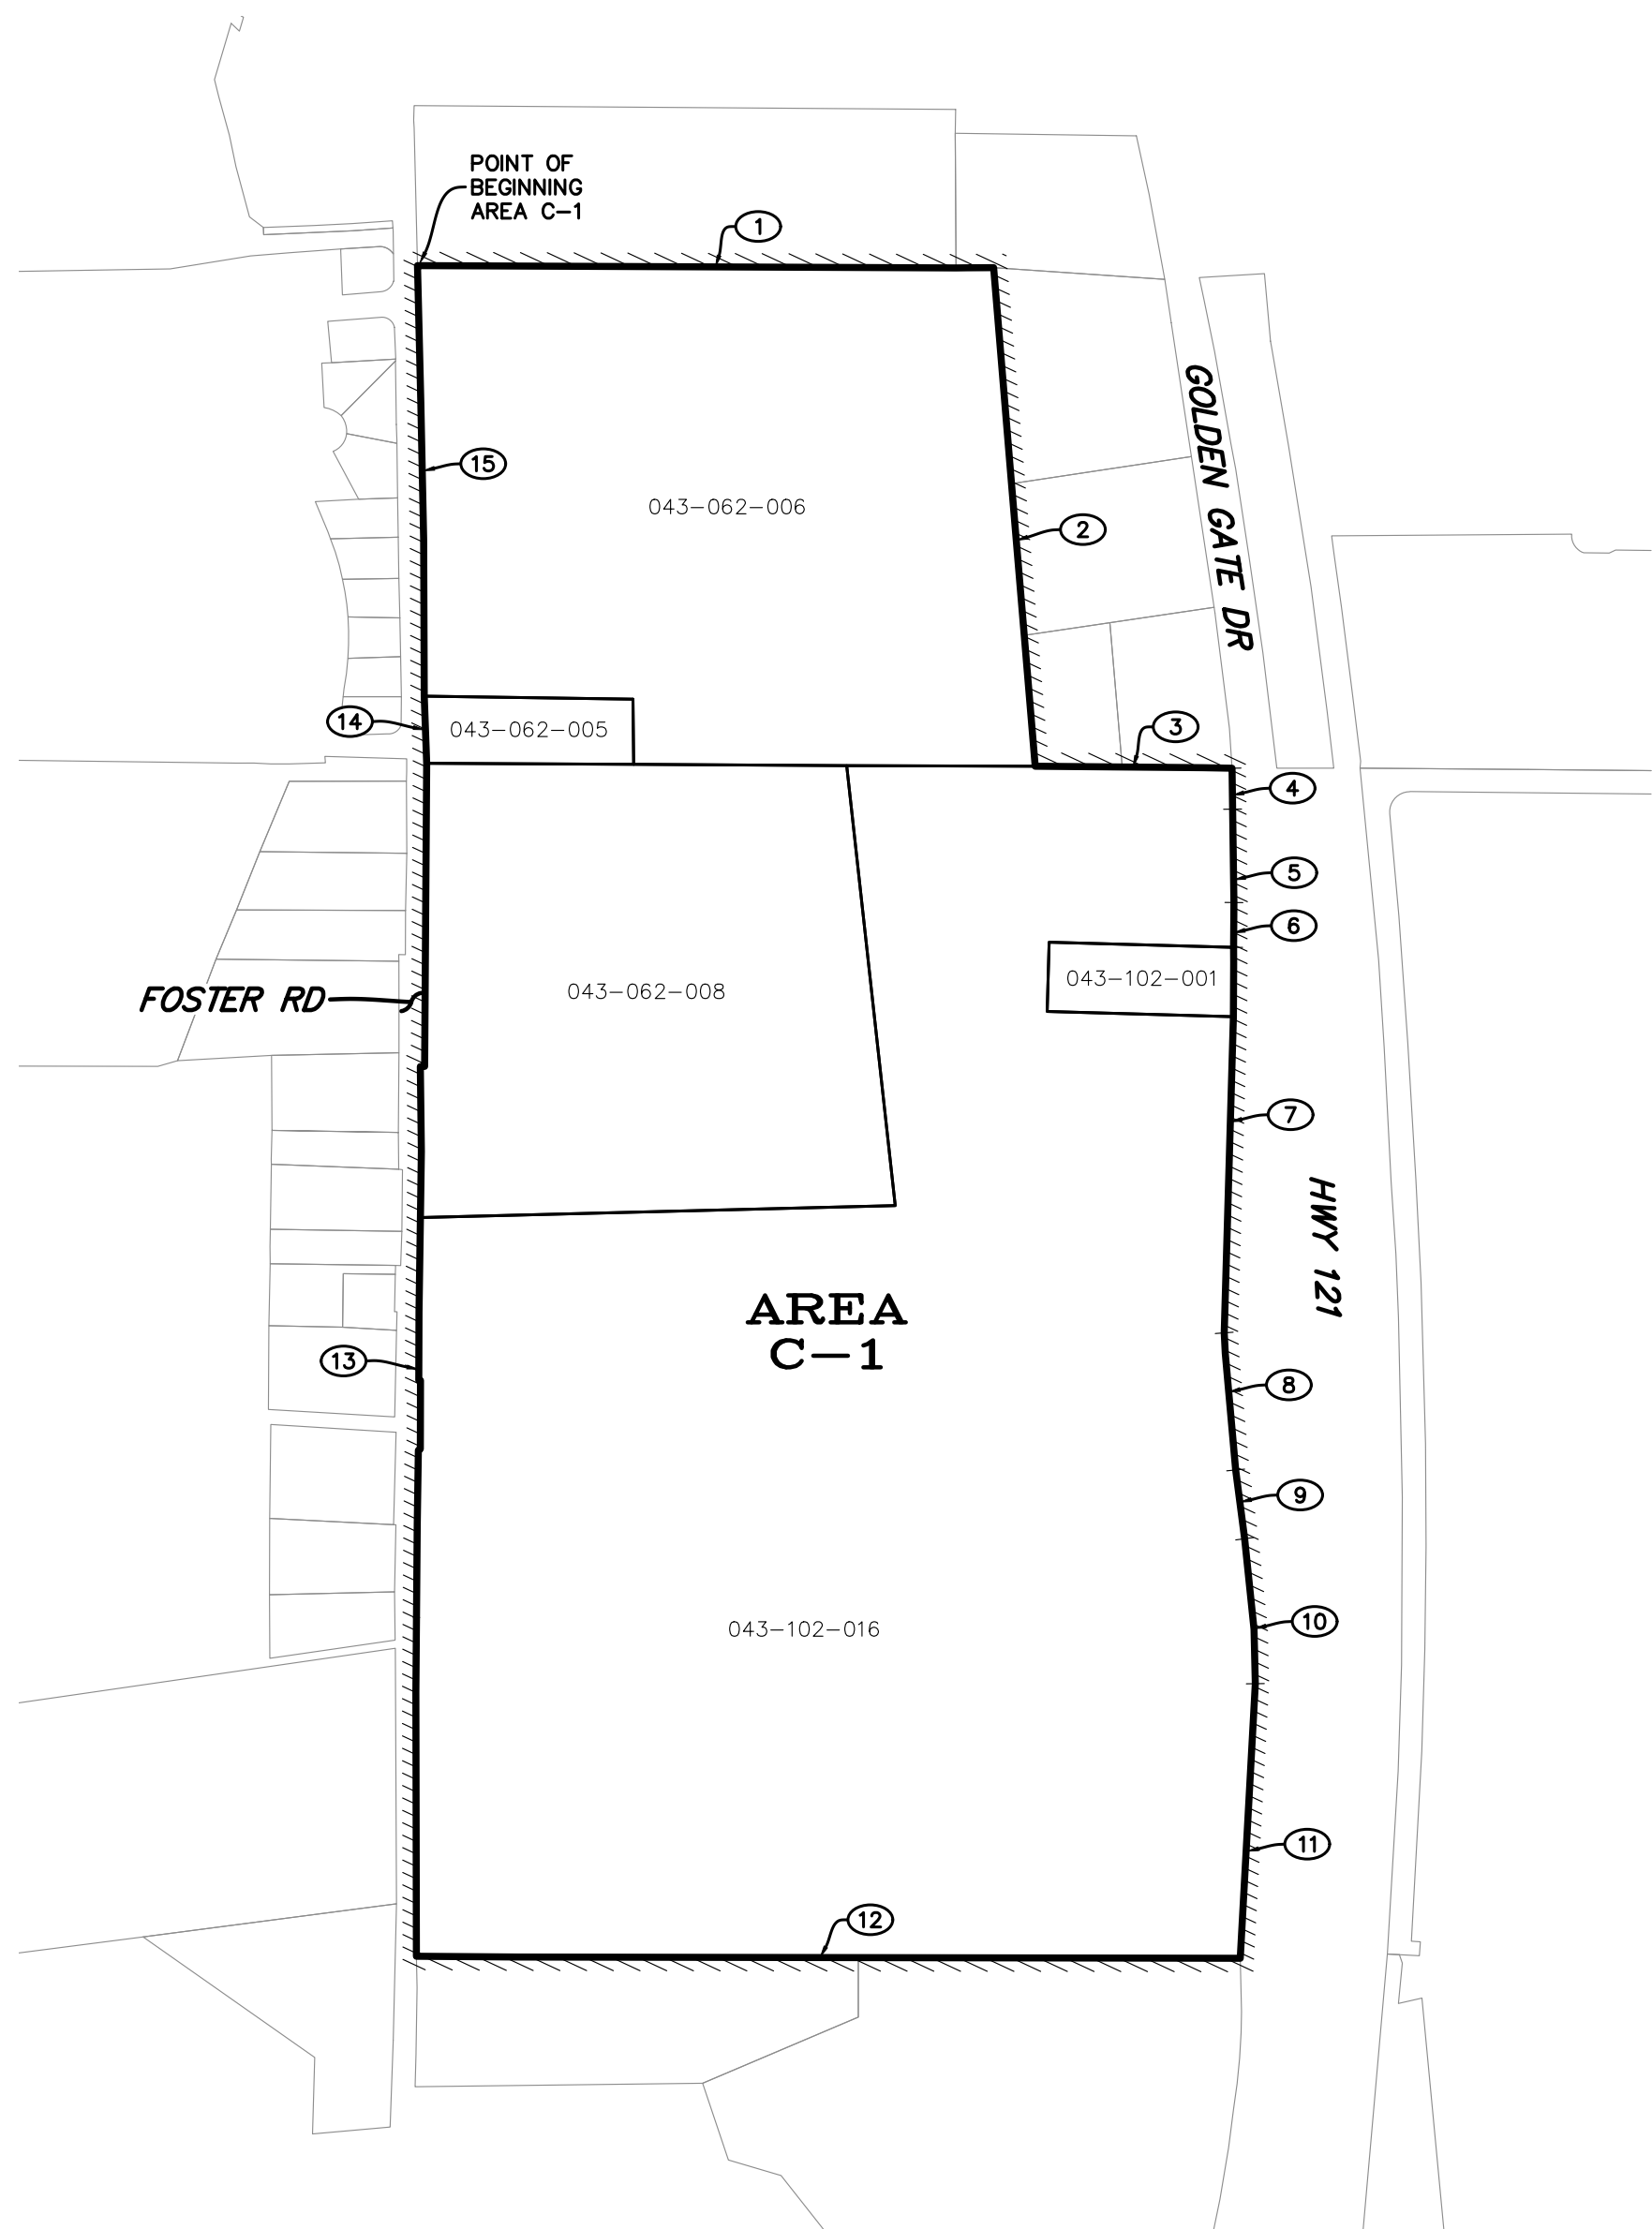

Line/Curve Table: Area C-1			
Segment	Length	Direction/Δ	Radius
1	1276.50'	N89°39'00"E	
2	1116.60'	S04°53'50"E	
3	433.86'	S89°39'00"E	
4	125.18'	3°38'13"	1972.00'
5	234.89'	S01°29'47"W	
6	6.21'	0°20'24"	1030.00'
7	849.75'	S01°09'03"W	
8	313.56'	8°51'00"	2030.00'
9	214.84'	S07°41'57"E	
10	345.58'	9°54'00"	2000.00'
11	558.40'	S02°12'03"W	
12	1855.00'±	WEST	
13	2632.08'	NORTH	
14	142.10'	N01°33'00"W	
15	958.90'	N01°33'00"W	

Line/Curve Table: Area C-2			
Segment	Length	Direction/Δ	Radius
1	327.83'	S87°34'47"W	
2	421.05'	N89°47'08"W	
3	519.86'	N69°59'28"W	
4	222.27'	N79°21'20"W	
5	213.80'	N59°41'19"W	
6	321.05'	N87°22'38"W	
7	226.18'	S14°07'39"W	
8	35.00'	S10°16'42"W	
9	83.19'	0°28'55"	9890.00'
10	418.76'	6°19'52"	3789.80'
11	61.61'	N67°56'59"W	
12	446.98'	6°39'09"	3849.80'
13	511.23'	10°57'06"	2674.58'
14	10.00'	N63°21'27"W	
15	198.91'	41°4'43"	2684.58'
16	90.00'	N30°53'16"E	
17	1694.57'	N02°01'42"W	
18	785.60'	N02°01'42"W	
19	76.33'	N81°18'00"W	
20	284.49'	N02°01'42"W	
21	276.77'	N23°03'45"E	
22	251.15'	N18°49'58"E	
23	221.80'	N11°58'00"E	
24	286.40'	N02°12'00"E	
25	79.00'	N14°54'00"E	
26	188.40'	N61°08'00"E	
27	211.10'	N34°22'00"E	
28	148.38'	N27°41'14"E	
29	42.01'	N38°02'22"E	
30	20.62'	N22°38'26"E	
31	300.80'	N36°33'44"E	
32	25.61'	N54°16'06"E	
33	64.19'	N17°57'34"E	
34	48.08'	N03°22'59"E	
35	70.66'	N26°44'04"E	
36	40.79'	N11°07'00"E	
37	39.36'	N27°02'22"E	
38	29.73'	N19°50'47"W	
39	50.22'	N54°55'18"W	
40	50.25'	N84°22'59"W	
41	79.61'	N27°04'47"W	
42	128.57'	N57°48'10"E	
43	88.19'	N42°02'37"E	
44	98.00'±	N46°18'31"E	
45	397.66'	SOUTH	
46	550.27'	N62°31'00"E	
47	65.59'	S03°38'00"E	
48	653.66'	N62°31'00"E	
49	32.56'	148°17'30"	12.58'
50	300.00'	30°48'30"	557.93'
51	726.69'	SOUTH	
52	60.00'±	SOUTH	
53	3562.83'	SOUTH	
54	240.93'	S83°10'26"W	
55	485.24'	S18°34'53"E	
56	110.01'	18°59'08"	332.00'
57	295.93'	S83°10'26"W	
58	86.33'	57°57'25"	90.00'
59	266.55'	234°57'25"	65.00'
60	422.83'	N83°10'26"E	
61	181.58'	38°49'13"	268.00'
62	108.71'	S58°00'21"E	
63	45.40'	86°42'10"	30.00'
64	385.00'	21°02'55"	1048.00'
65	8.44'	N88°42'40"W	
66	42.18'	S45°57'33"W	
67	97.56'	S21°24'56"E	
68	270.00'	S01°17'20"W	

