



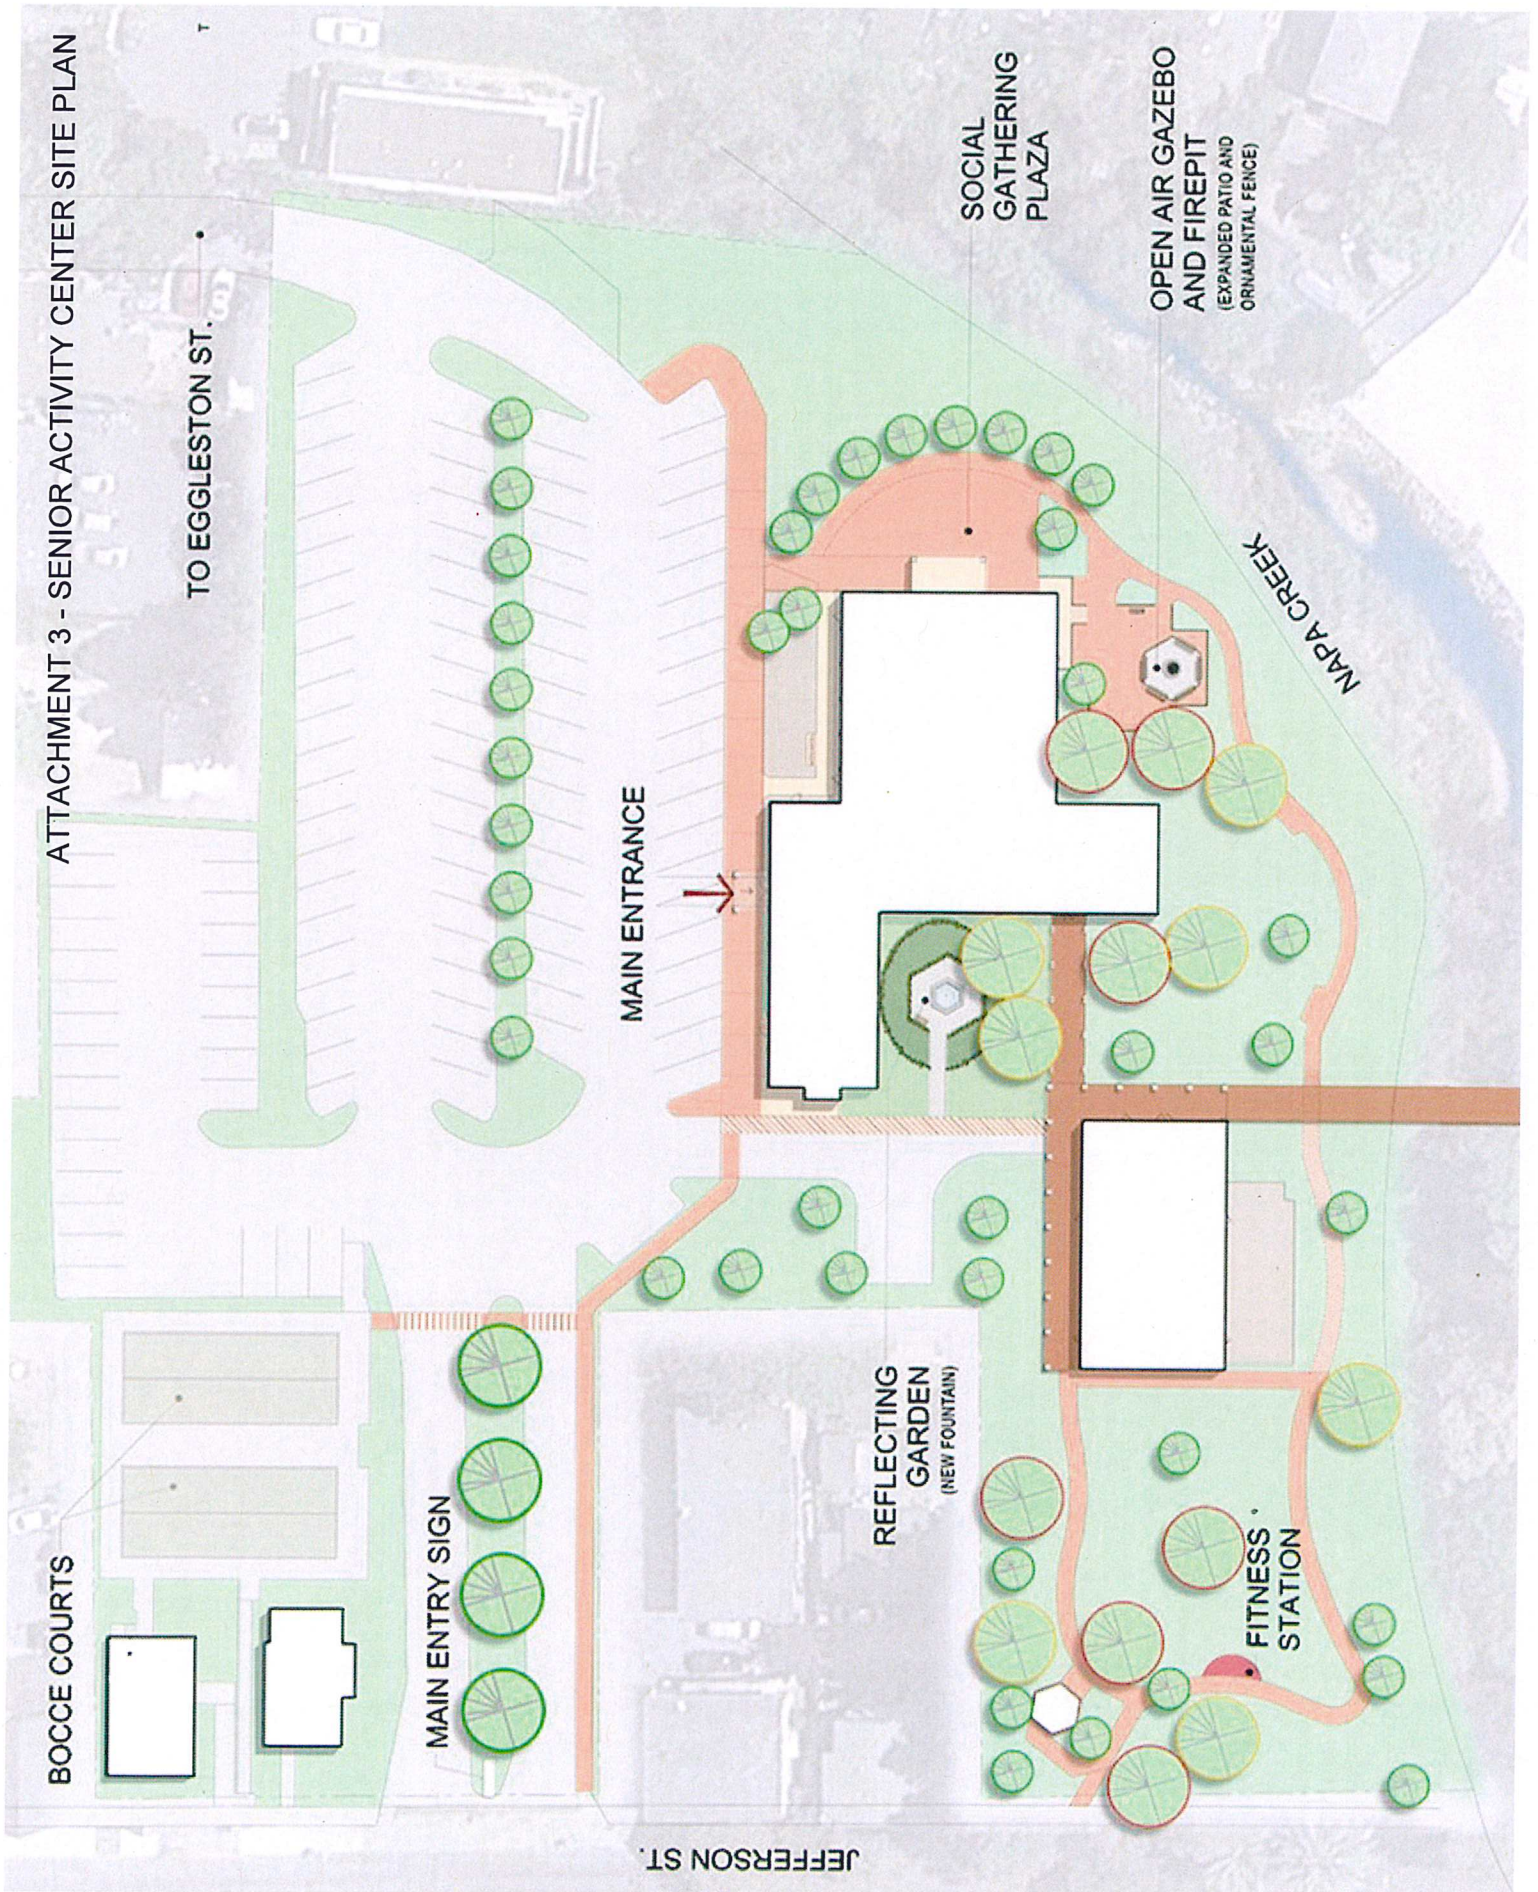

SENIOR ACTIVITY CENTER FLOOR PLAN



SOCIAL LOUNGE
FURNITURE ARRANGEMENT
ALTERNATIVE

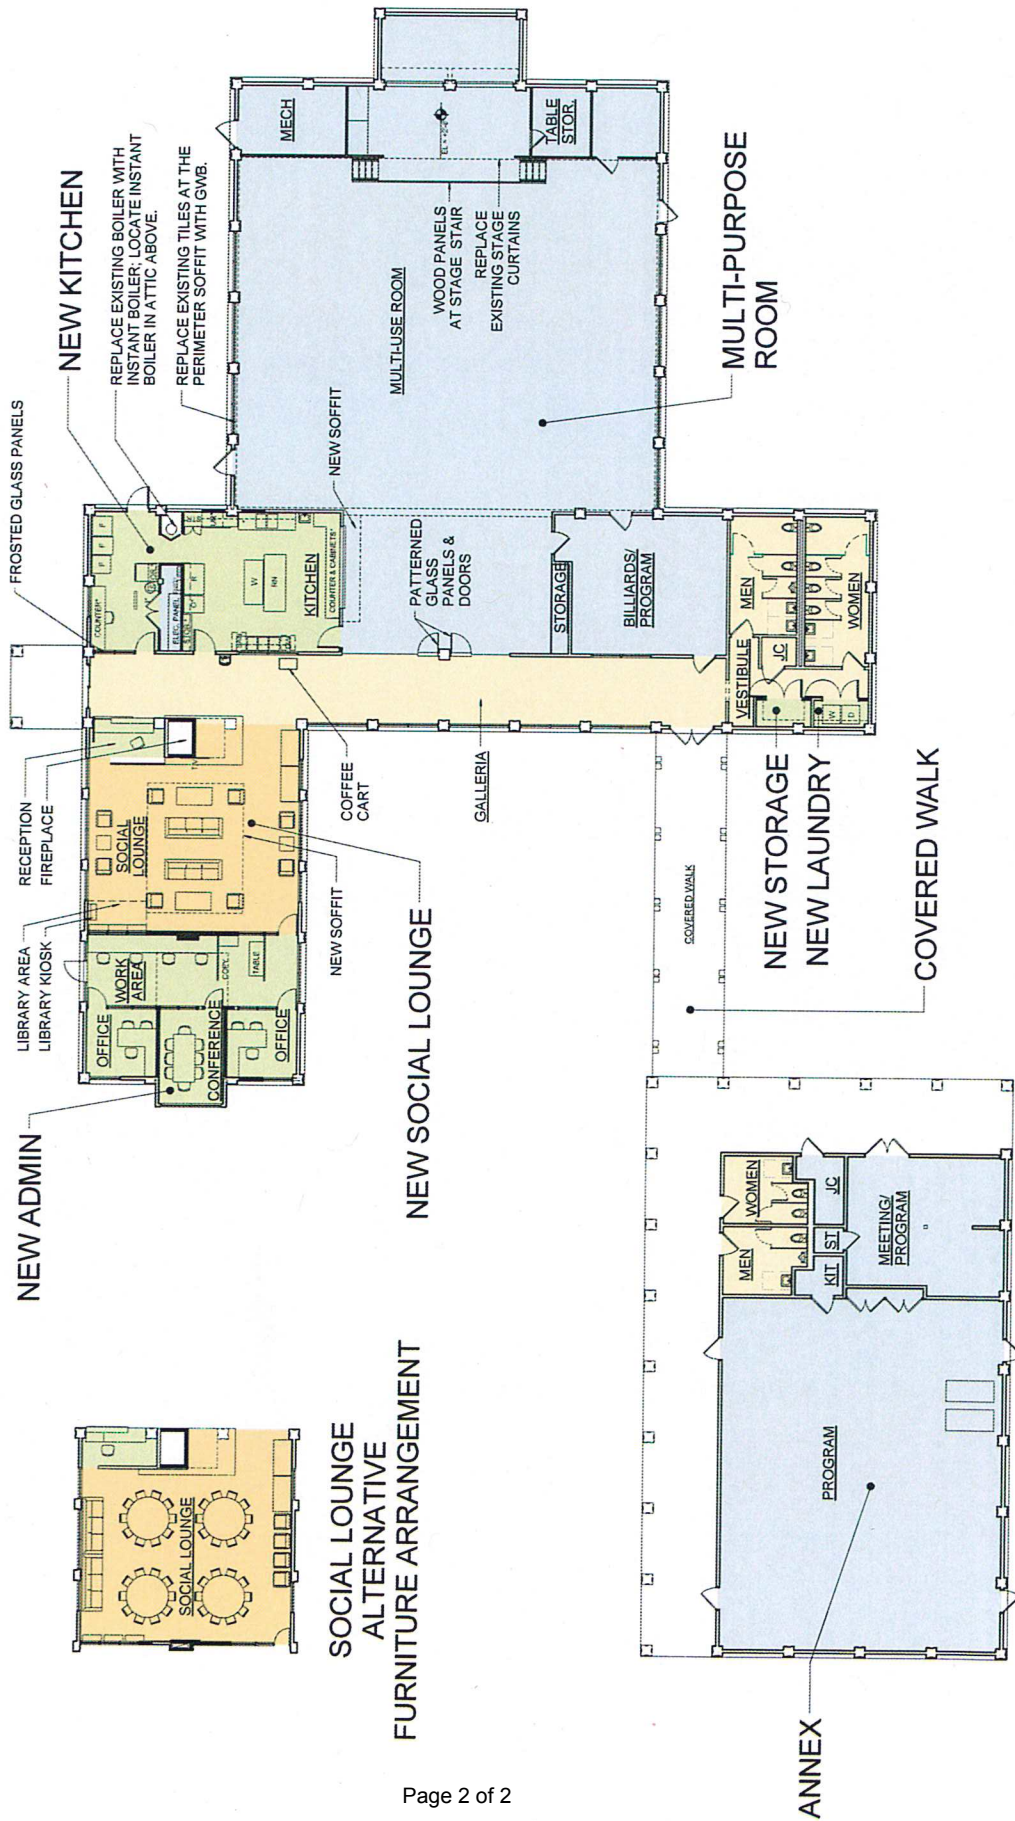