




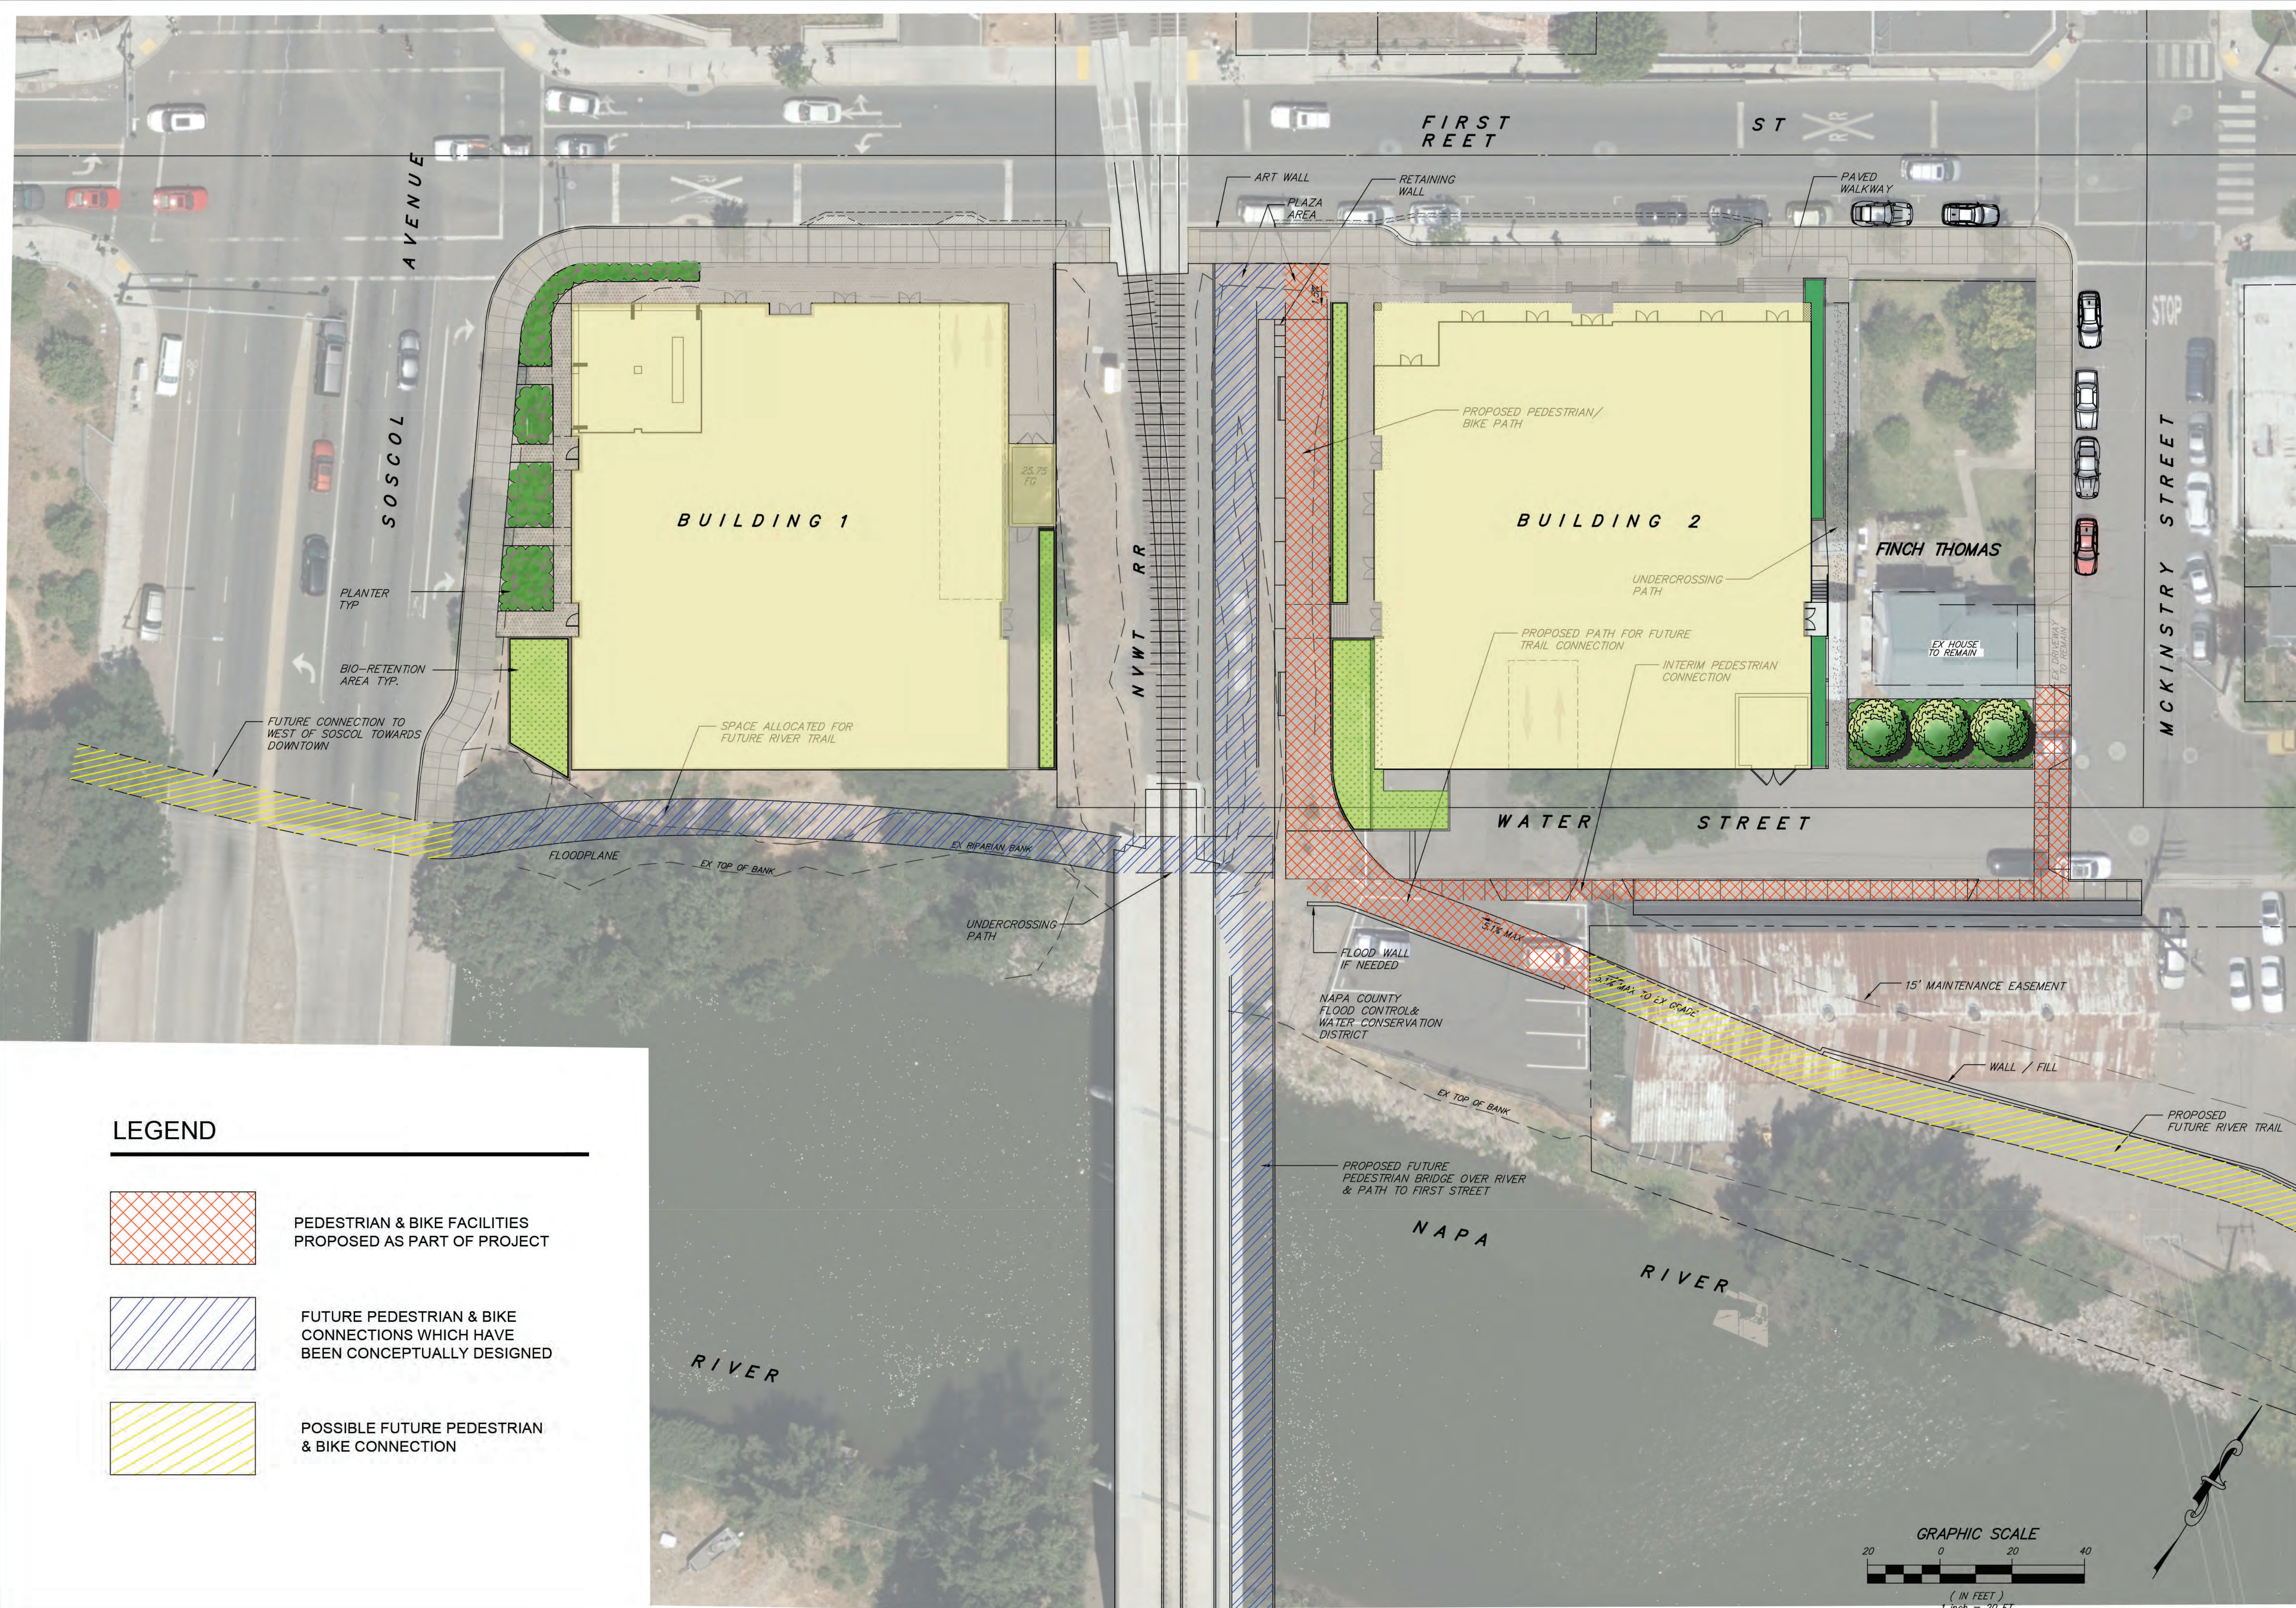

LEGEND

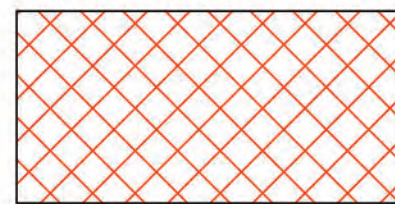

PEDESTRIAN & BIKE FACILITIES
PROPOSED AS PART OF PROJECT

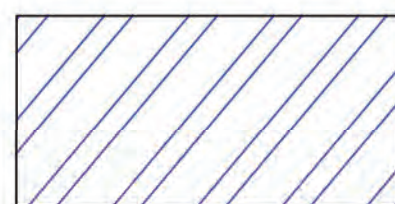

FUTURE PEDESTRIAN & BIKE
CONNECTIONS WHICH HAVE
BEEN CONCEPTUALLY DESIGNED



POSSIBLE FUTURE PEDESTRIAN
& BIKE CONNECTION

1515 FOURTH STREET
NAPA, CALIF. 94559
OFFICE (707) 252-3301
+ www.RSAcivil.com +

RSA+
REGISTERED PROFESSIONAL CIVIL ENGINEERS + SURVEYORS + 1980

DATE
AUGUST 2020

DRAWN
DEL

DESIGNED
RAY

CHECKED
JNS

JOB NO.
4115470.0.15

SHEET NO.

NO.

DATE

REVISIONS

BY

APPD

FIRST AND OXBOW
CIRCULATION EXHIBIT

NAPA CALIFORNIA

REGISTERED PROFESSIONAL CIVIL ENGINEER
No. 73257
Exp. 12.31.2016
CIVIL ENGINEER
STATE OF CALIFORNIA

\\VISA-3C-3\VisaData\2015\PD\4115470.0\Jeremy_S\SLI_PD_Proposed\15_Water_SLI_Mixed_Use\DESIGN\REV\1515 EXHIBIT August 2020.dwg 18/03/2020 5:03:46PM emmgalia C:\PROGRA~1\Readers\Space & Assoc.