
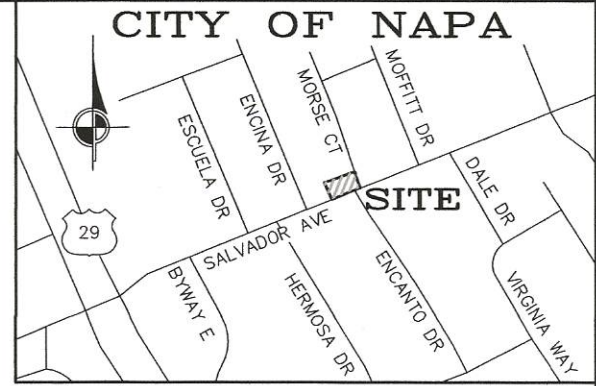


EXHIBIT 'B'

THIS DIAGRAM IS FOR GRAPHIC PURPOSES ONLY. ANY
ERRORS OR OMISSIONS SHALL NOT AFFECT THE LEGAL
DESCRIPTION.

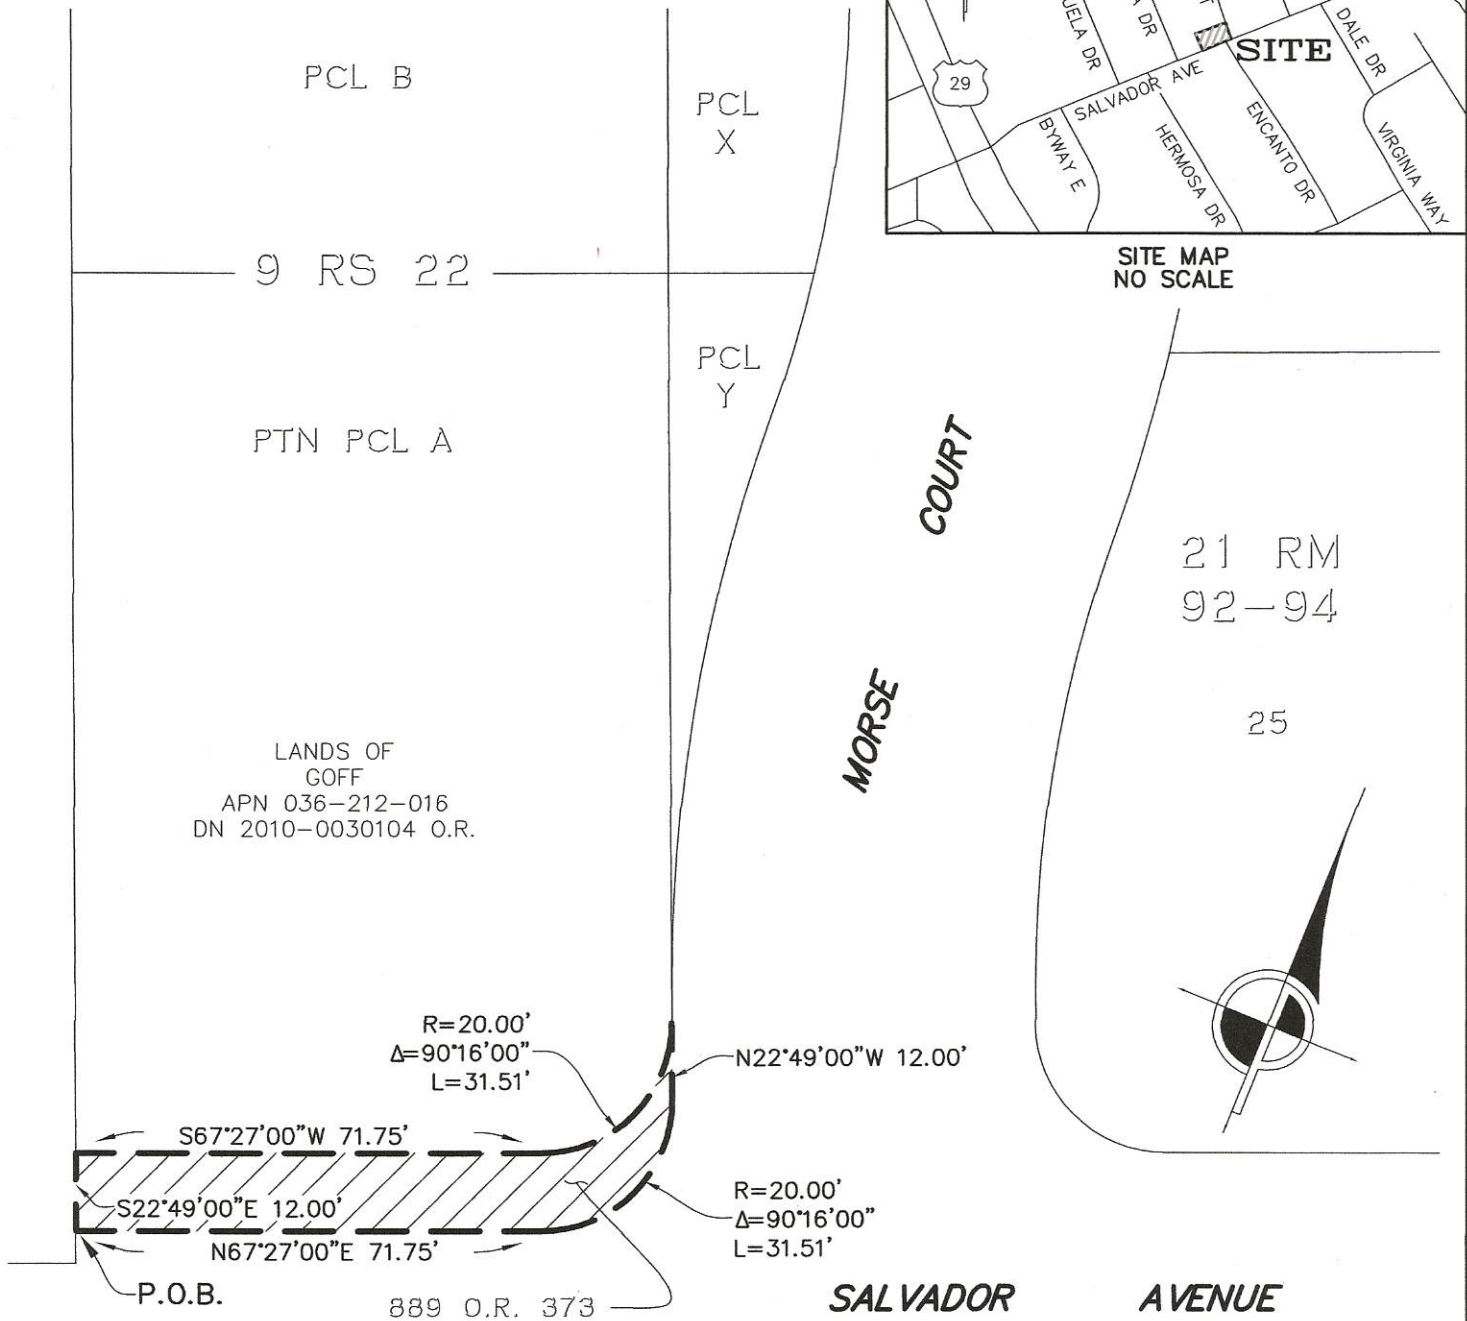


SITE MAP
NO SCALE

LEGEND

- ADJACENT PROPERTY BOUNDARY
- AREA OF ABANDONMENT (1102± SF)
- O.R. OFFICIAL RECORDS
- P.O.B. POINT OF BEGINNING
- DN DOCUMENT NUMBER

GRAPHIC SCALE

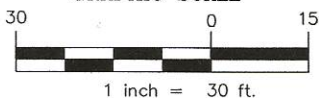

CINQUINI & PASSARINO, INC. LAND SURVEYING

1804 Soscol Avenue, STE 202
Napa, CA. 94559
Phone: (707) 690-9025
Fax: (707) 542-2106
WWW.CINQUINIPASSARINO.COM

JOB NAME: 1686 SALVADOR AVENUE, NAPA	DRAWN BY: SMF	CHECKED BY: MPA
DESCRIPTION: SALVADOR AVE. ABANDONMENT	SCALE: 1"=30'	DATE: 5/5/25
	JOB #: 10852-25	PAGE: 1 OF 1